




1 Phoenix Place (West) Elevation - Planning
Scale 1 : 200

Reference list:

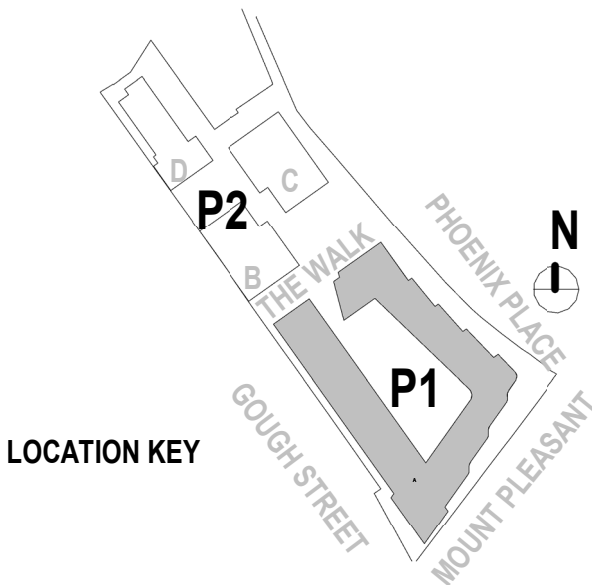


D	16.12.19	Rev Clouds removed			
C	06.12.19	Windows updated and condition 16 information moved to a separate sheet			
B	15.10.19	Lift Overrun & Roof Plant information added. Condition 16			
A	07.08.19	Planning Issue			
Rev	DATE	REVISION HISTORY	Dsg	Drw	Chk
App					
ALL REVISIONS					



www.bouygues-uk.com

CLIENT LOGO

Taylor Wimpey
Central London

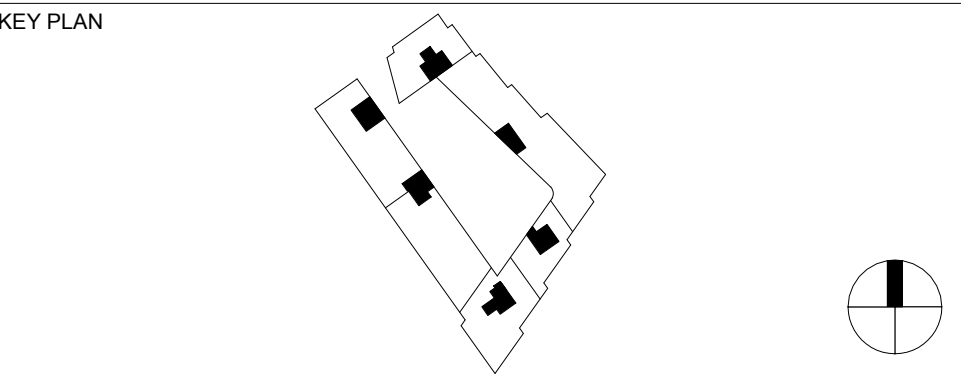

ORIGINATOR

BroadwayMalyan^{BM}

2 Castle Street, Castlefield, Manchester. M3 4LZ.
0161 819 2277

DRAWING TITLE

Mount Pleasant Phase 1
Phoenix Place Elevation

	Name	Signature	Date
Designed by	BMA	Broadway Malyan	16.12.19
Drawn by	CG	Chris Grey	16.12.19
Checked	SM	Simon McAllen	16.12.19
Approved	SM	Simon McAllen	16.12.19

SCALE	@ A1	BIM FILE NAME
1 : 200		---
FIRST ISSUE DATE	PROPOSED STATUS	
07/08/2019	PLANNING	

PROJECT	ISSUER	AREA	LEVEL	TYPE	TRADE	SEQUENCE	REV
MP1	BMA	ALL	SL	ELV	A31	905201	D