

Mapping contents (c) Crown copyright and database rights 2018 Ordnance Survey 100035207



MW∧rchitects

The Tea Factory 110 Endwell Road London SE4 2LX 020 7407 6767

14 Prince Arthur Road


Job Number 1807 **Drawing Status** PLANNING Landscape Works Drawing Scale

Drawing Name Created **Existing Site Location Plan** 08.02.19 Issue Date Layout ID Revision E0.1 19.12.19

Revision Notes

© Copyright 2017 - All rights reserved Matthew Wood Architects Ltd.

1:1250 at A3 Do not scale from this drawing. If in doubt, ask.

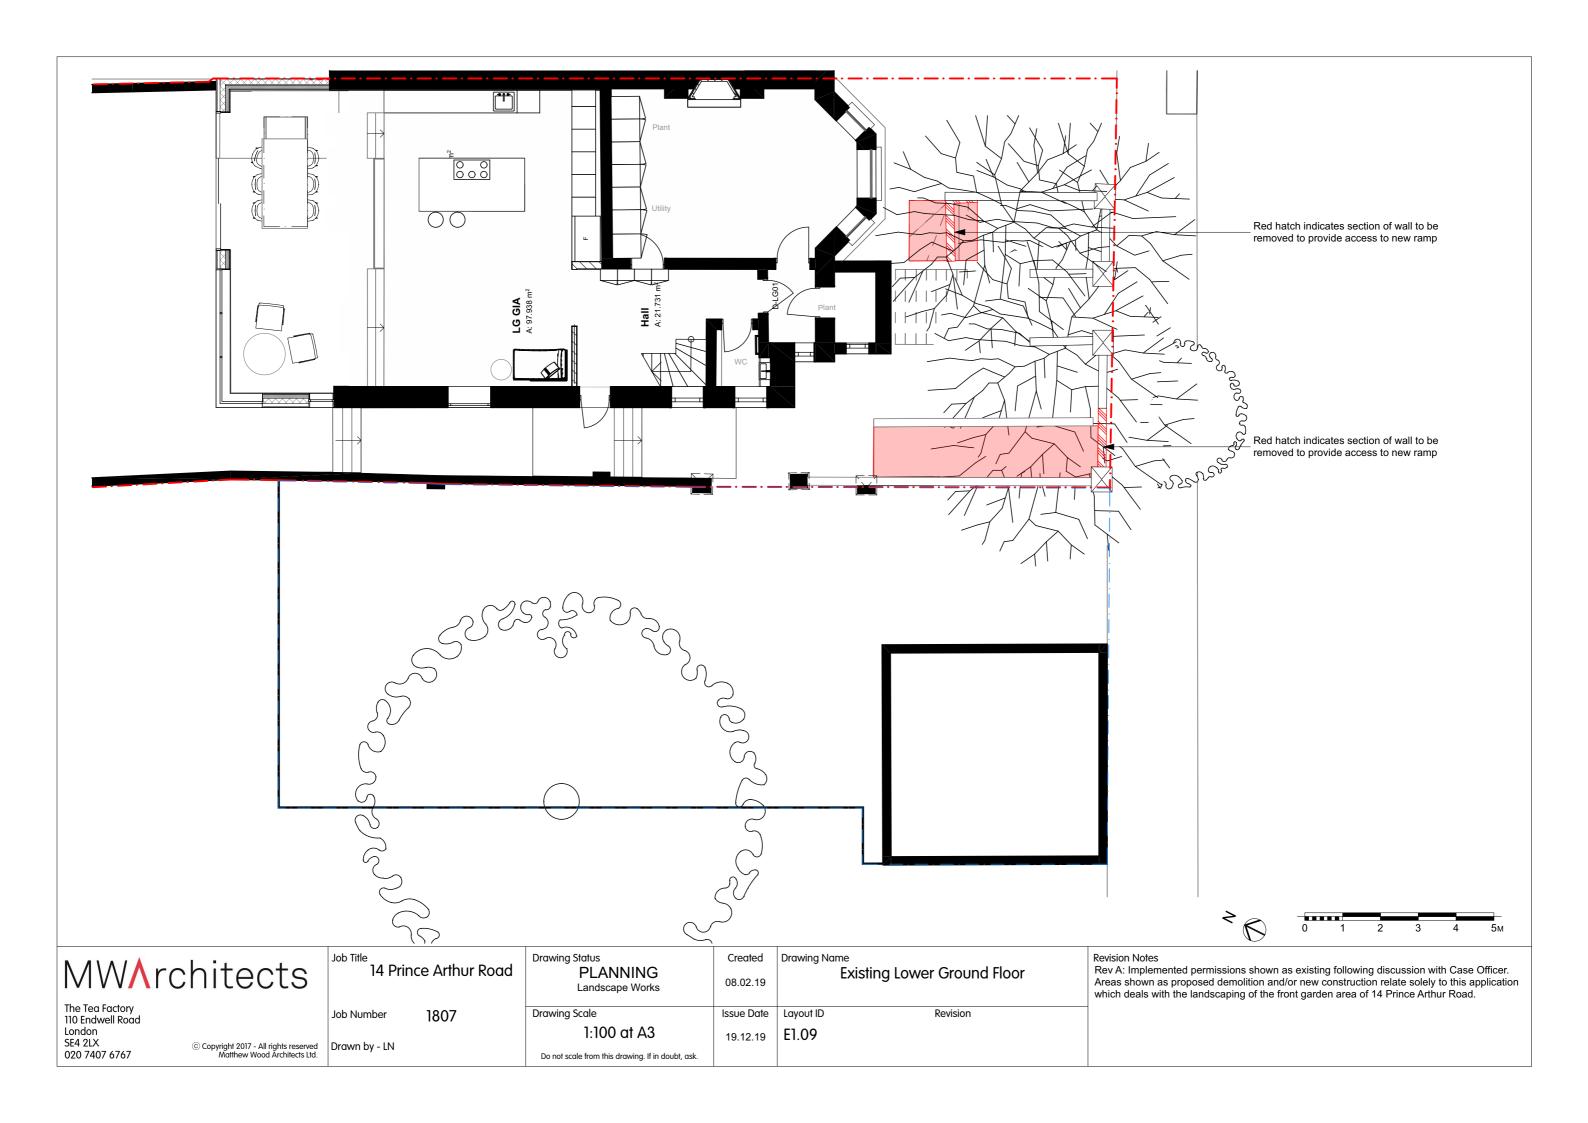



MW∧rchitects

The Tea Factory 110 Endwell Road London SE4 2LX 020 7407 6767

© Copyright 2017 - All rights reserved Matthew Wood Architects Ltd.

14 Prince Arthur Road

1807

Job Number

Drawn by - LN

PLANNING Landscape Works

Drawing Scale 1:100 at A3

Do not scale from this drawing. If in doubt, ask.

08.02.19 Issue Date Layout ID

19.12.19

Existing Front Elevation

Revision E2.0



Rear Elevation

MWArchitect:	S
--------------	---

The Tea Factory 110 Endwell Road London SE4 2LX 020 7407 6767

© Copyright 2017 - All rights reserved Matthew Wood Architects Ltd.

14 Prince Arthur Road

1807

Job Number

Drawing Status PLANNING Landscape Works Drawing Scale

1:100 at A3

Do not scale from this drawing. If in doubt, ask.

Created 08.02.19 Issue Date Layout ID

19.12.19

E2.1

Drawing Name **Existing Rear Elevation**

Revision



© Copyright 2017 - All rights reserved Matthew Wood Architects Ltd.

14 Prince Arthur Road

Job Number

Drawn by - LN

1807


PLANNING Landscape Works

Drawing Scale 1:100 at A3 19.12.19

Do not scale from this drawing. If in doubt, ask.

Existing Side Elevation 08.02.19 Issue Date Layout ID Revision

E2.2

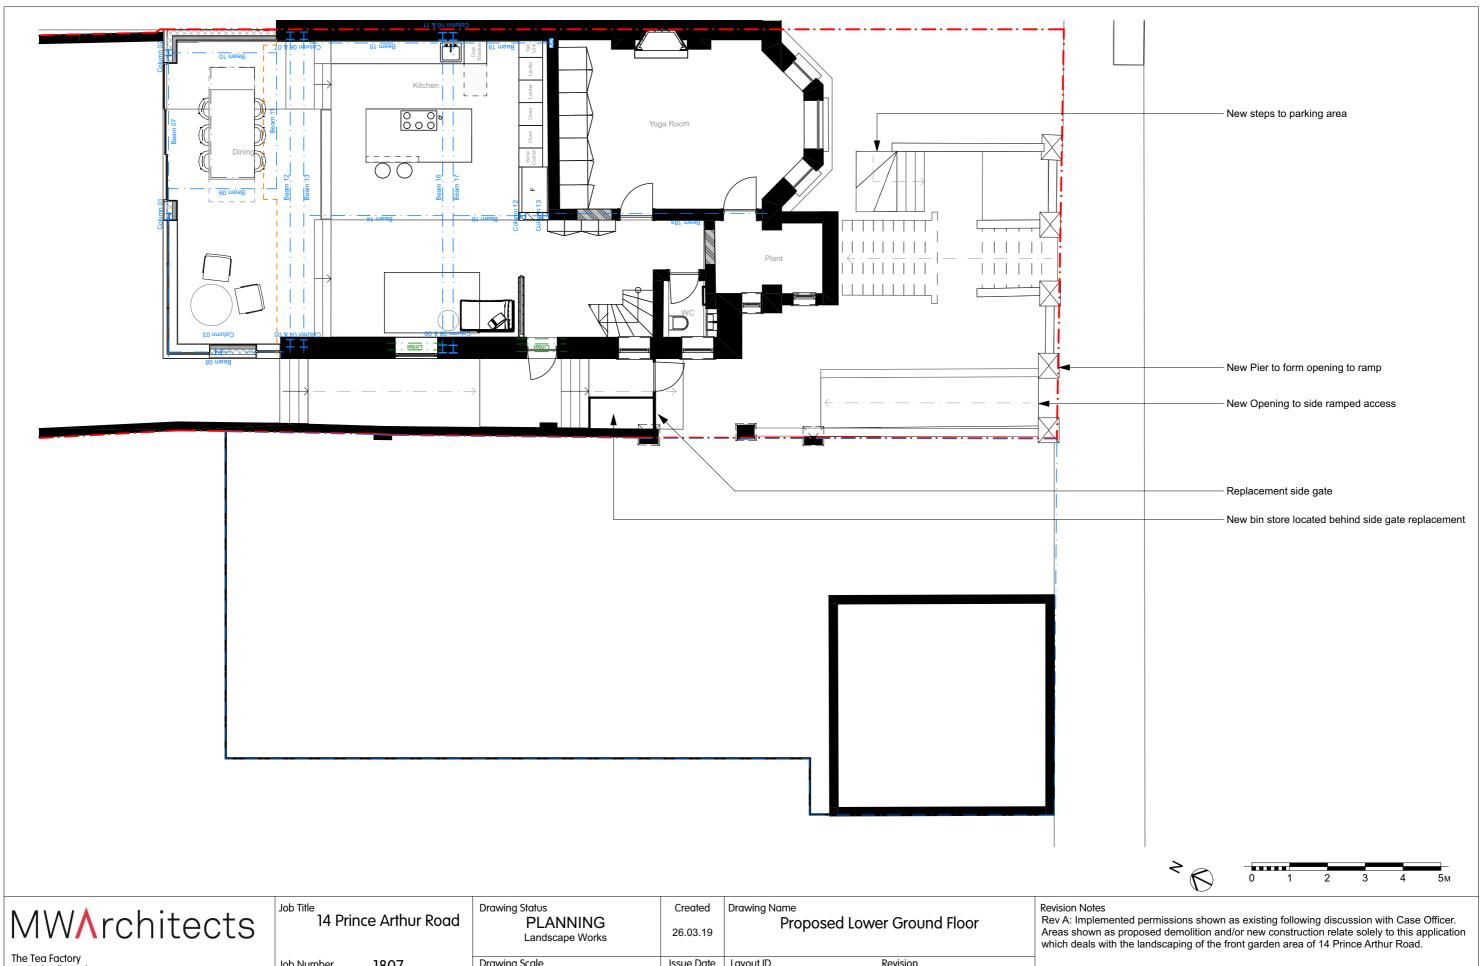

© Copyright 2017 - All rights reserved Matthew Wood Architects Ltd.

Job Number 1807 Drawing Scale Issue Date Layout ID 1:100 at A3 P1.09 19.12.19 Do not scale from this drawing. If in doubt, ask.

Revision



MW∧rchitects

The Tea Factory 110 Endwell Road London SE4 2LX 020 7407 6767

© Copyright 2017 - All rights reserved Matthew Wood Architects Ltd. 14 Prince Arthur Road

Job Number 1807

Drawn by - LN

Drawing Status
PLANNING
Landscape Works

Drawing Scale 1:100 at A3

Do not scale from this drawing. If in doubt, ask.

Created Drawing Name
Pro

Susue Date Layout ID

19.12.19

Proposed Front Elevation

Layout ID Revision P2.0



Rear Elevation

-					
0	1	2	3	4	5м

MW	^rchitects
	

The Tea Factory 110 Endwell Road London SE4 2LX 020 7407 6767

© Copyright 2017 - All rights reserved Matthew Wood Architects Ltd.

14 Prince Arthur Road

1807

Job Number

Drawn by - LN

Drawing Status PLANNING Landscape Works Drawing Scale

1:100 at A3

Do not scale from this drawing. If in doubt, ask.

Created 26.03.19 Issue Date Layout ID

19.12.19

P2.1

Drawing Name Proposed Rear Elevation

Revision



© Copyright 2017 - All rights reserved Matthew Wood Architects Ltd.

14 Prince Arthur Road

Job Number 1807

Drawn by - LN

Drawing Status PLANNING Landscape Works Drawing Scale

1:100 at A3

Do not scale from this drawing. If in doubt, ask.


26.03.19 Issue Date Layout ID

19.12.19

P2.2

Drawing Name **Proposed Side Elevation**

Revision

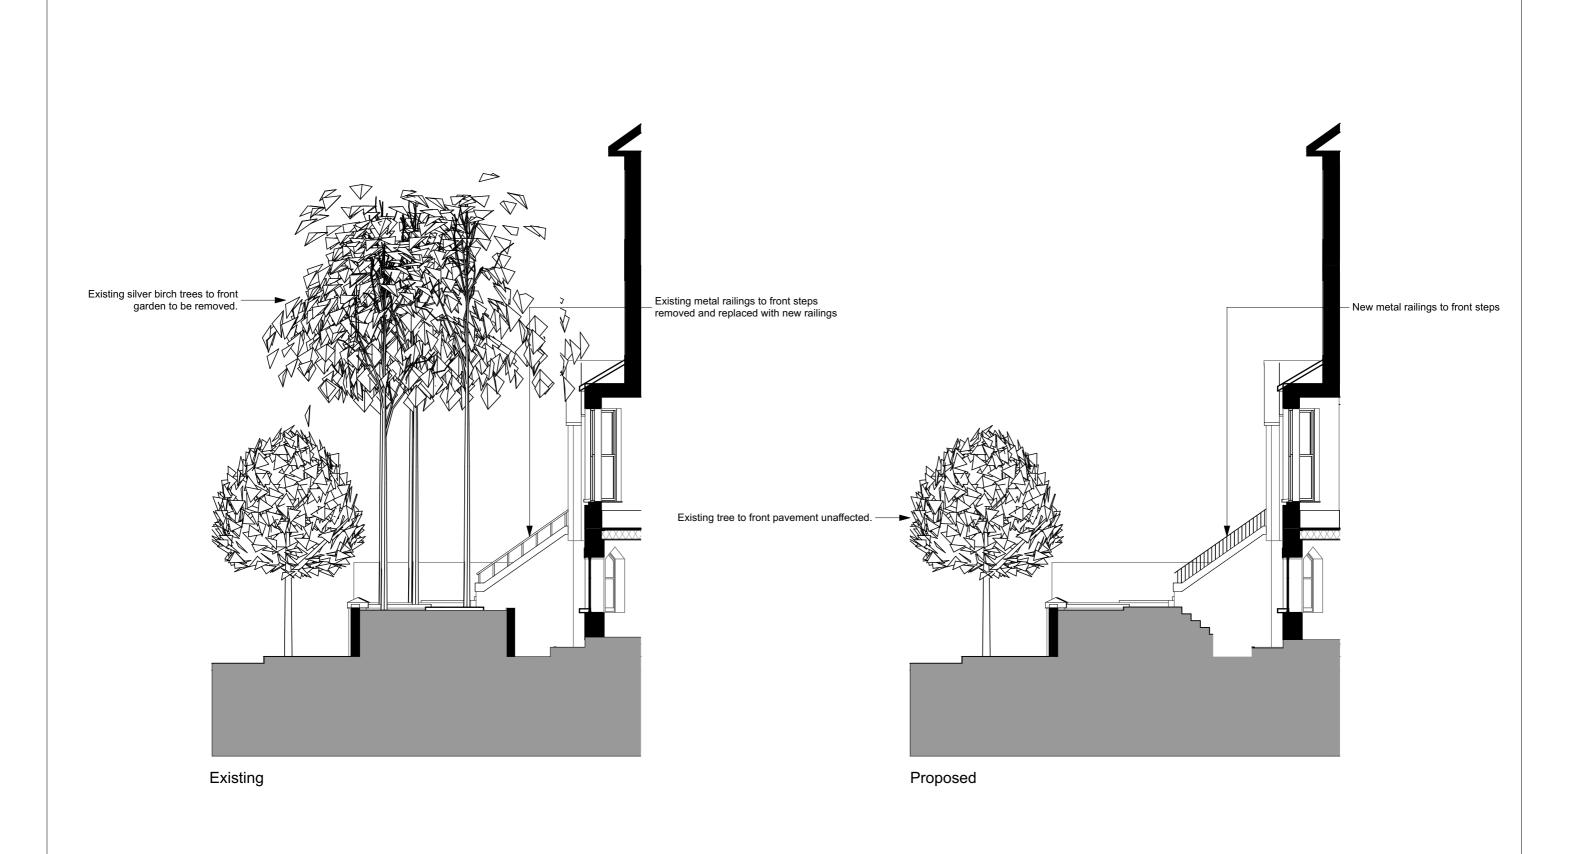

MW∧rchitects	
--------------	--

© Copyright 2017 - All rights reserved Matthew Wood Architects Ltd.

14 Prince Arthur Road

Job Number

1807 Drawn by - LN

ł	Drawing Status PLANNING Landscape Works	Created 26.03.19	Drawing Name Section through new steps to Front Drive
	Drawing Scale	Issue Date	Layout ID Revision
	1:100 at A3	19.12.19	P3.0

Do not scale from this drawing. If in doubt, ask.