


PIC. 01- FRONT ELEVATION



PIC. 02 - WASHING BAY

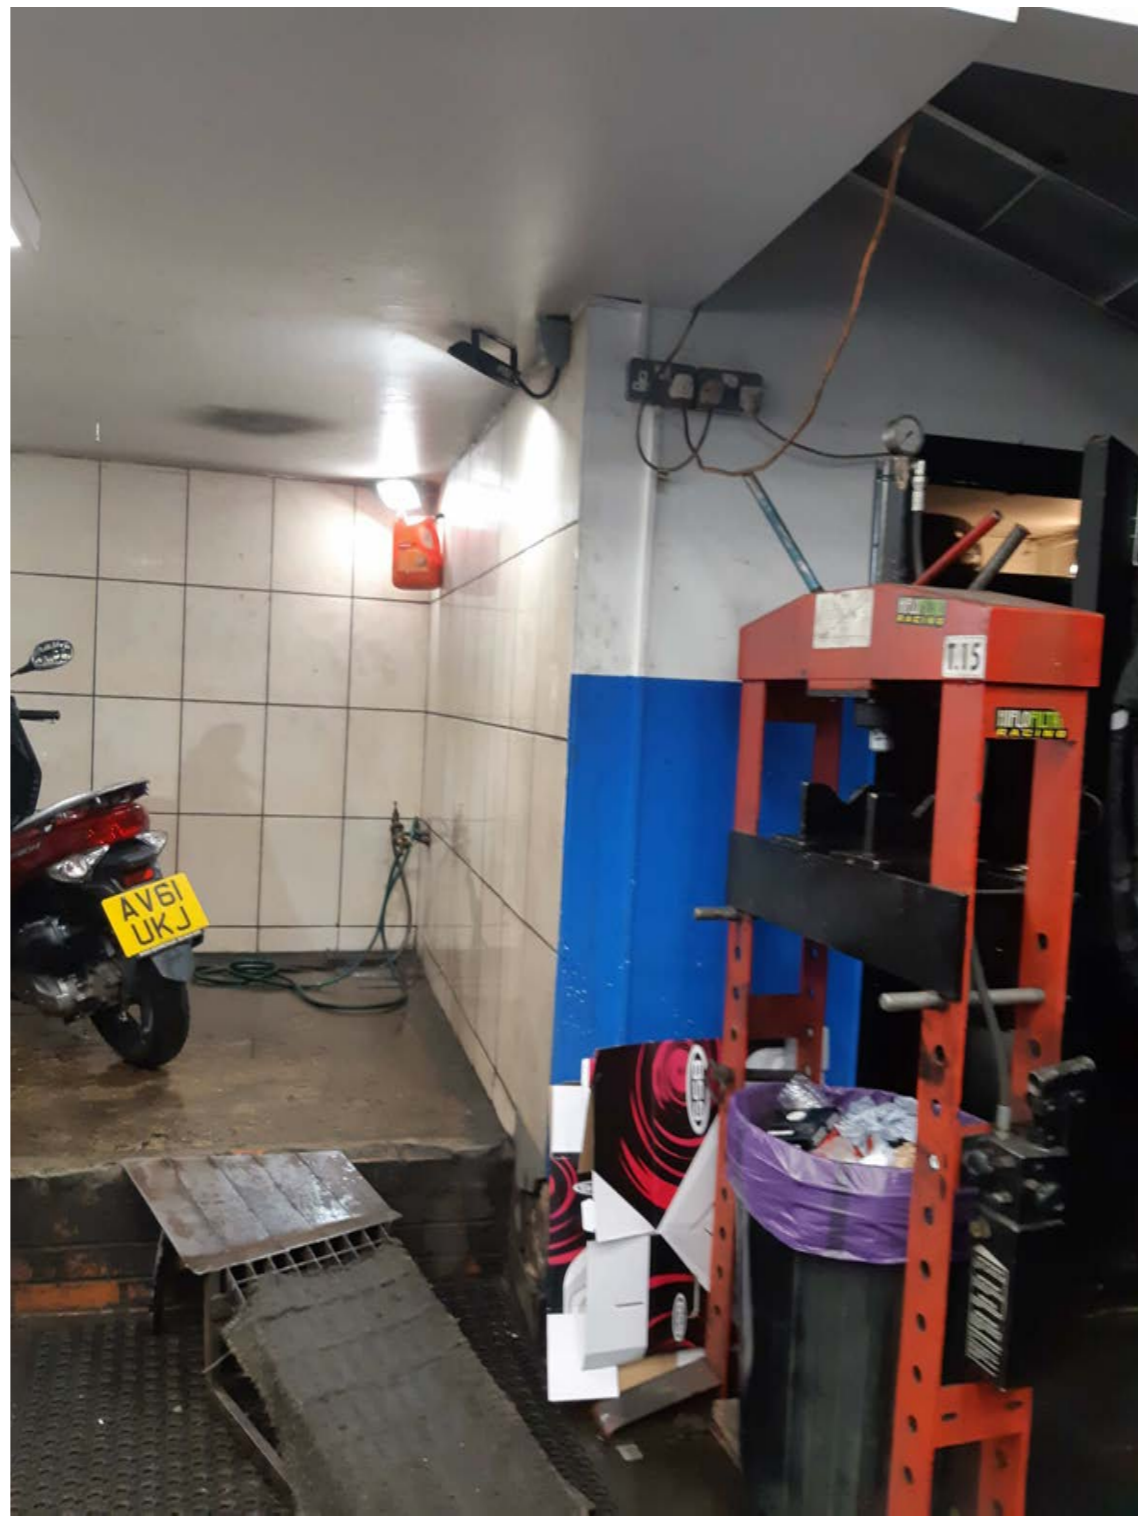


PIC. 03- DROPPED KERB



PIC. 04- SERVICING AREA



PIC. 05 - CUSTOMER / WAITING AREA

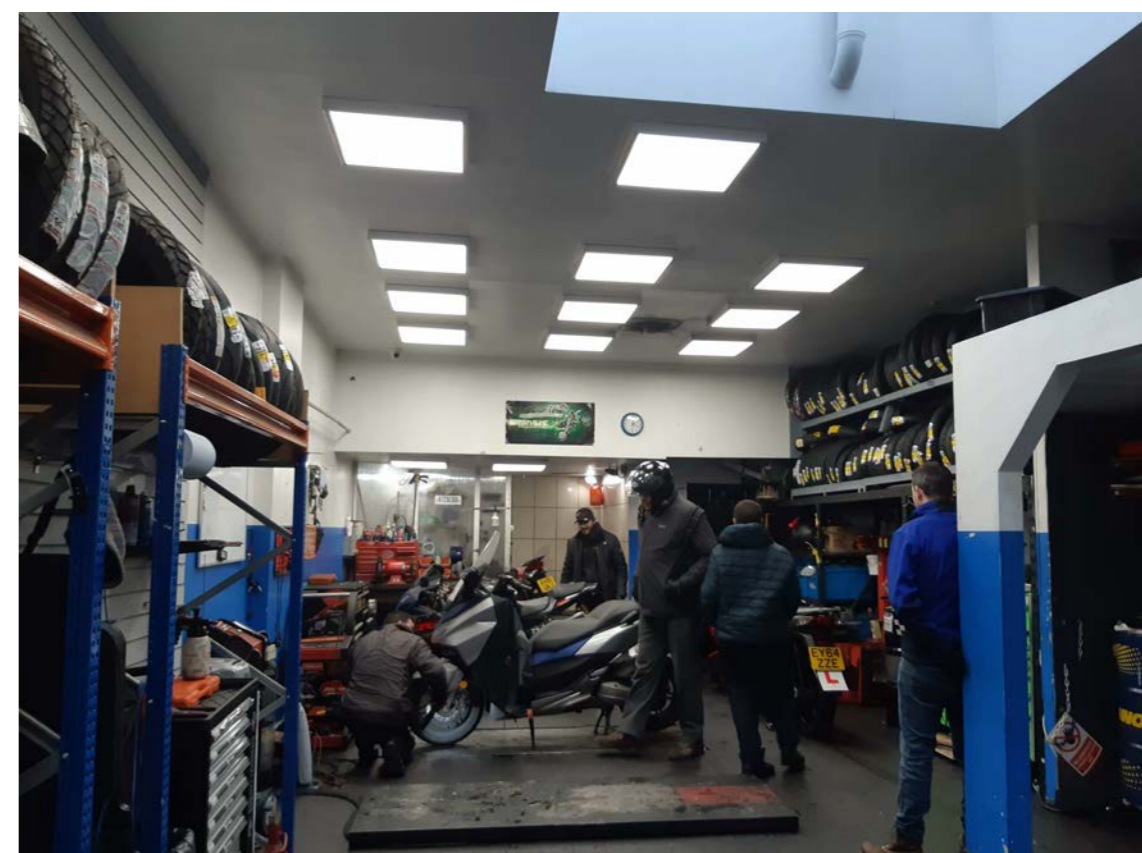

PIC. 06 - SERVICE AREA

Client SPEED MOTORCYCLES	Site Address 16 CRICKLEWOOD BROADWAY NW2 3HD	Date 18/12/19	Scale 1:50
Title SITE IMAGES		Drawing SW0012/20	Revision 5/5
<small>This drawing remains the property of S-A ARCHILAB and cannot be copied or reproduced without prior written consent. Unless otherwise stated dimensions shown are in mm. All plans drawn at 1500mm above finish floor level.</small>			