


Please do not scale from this drawing. If in doubt, ask.
This drawing is the property of Left City and must not
be reproduced, copied or disclosed in any form, other
than for the purpose of this project.

Revision	Date	By
----------	------	----

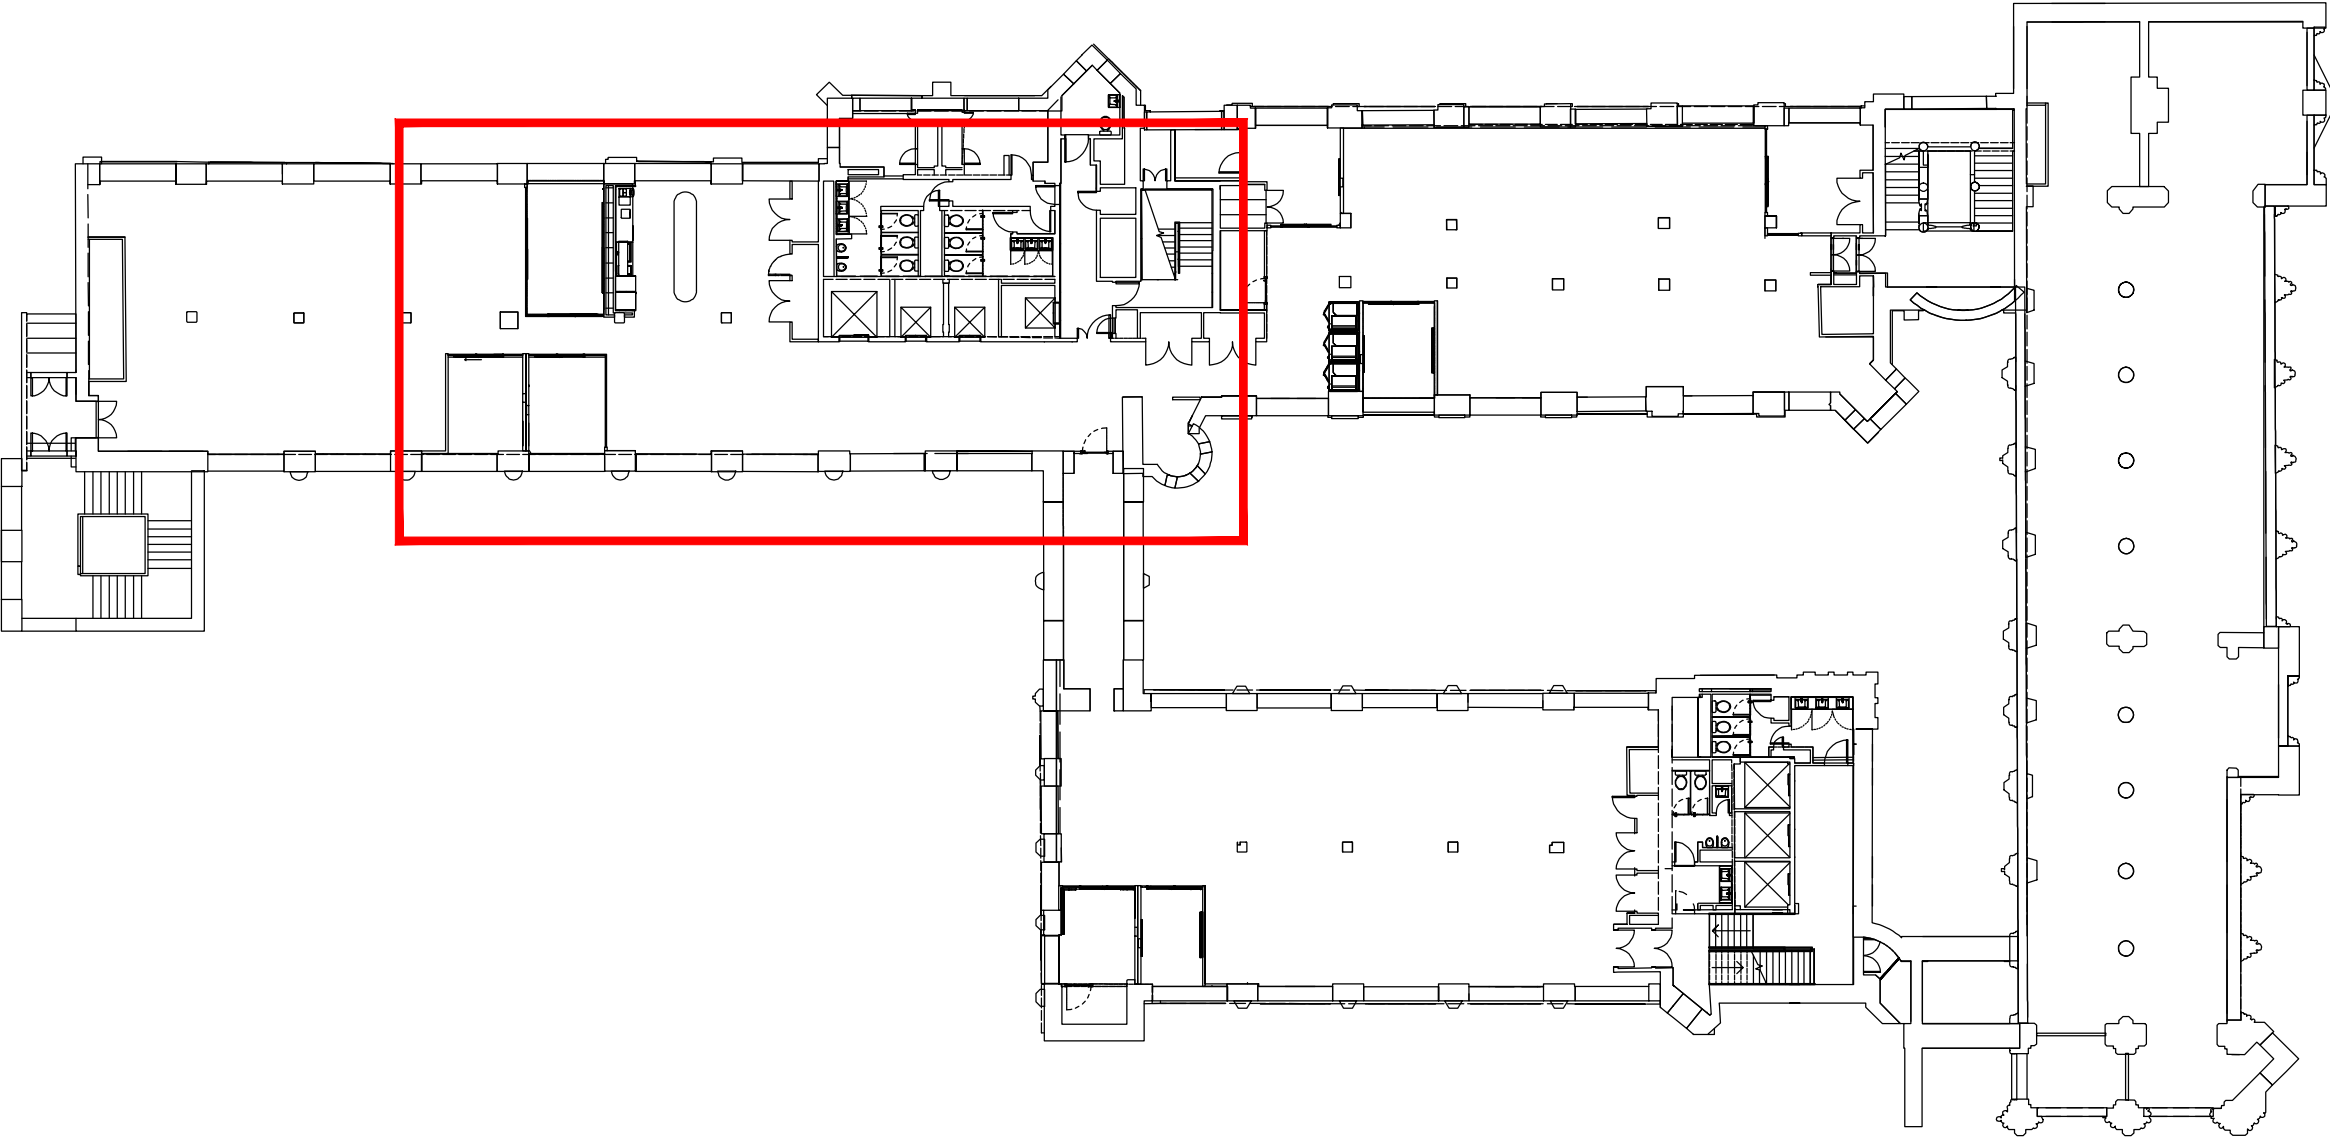

m. 07807 459194
info@leftcity.org
www.leftcity.org

leftcity



PLANNING				
Client				
WEWORK				
Project Title				
1 WATERHOUSE SQUARE FIRST FLOOR DAY 2 WORKS				
Drawing Title				
EXISTING FIRST FLOOR PLAN				
Date	Scale	Drawn	Checked	A3
DEC19	1: 300	SD		
Drawing No.				Rev
757(2-)001				