


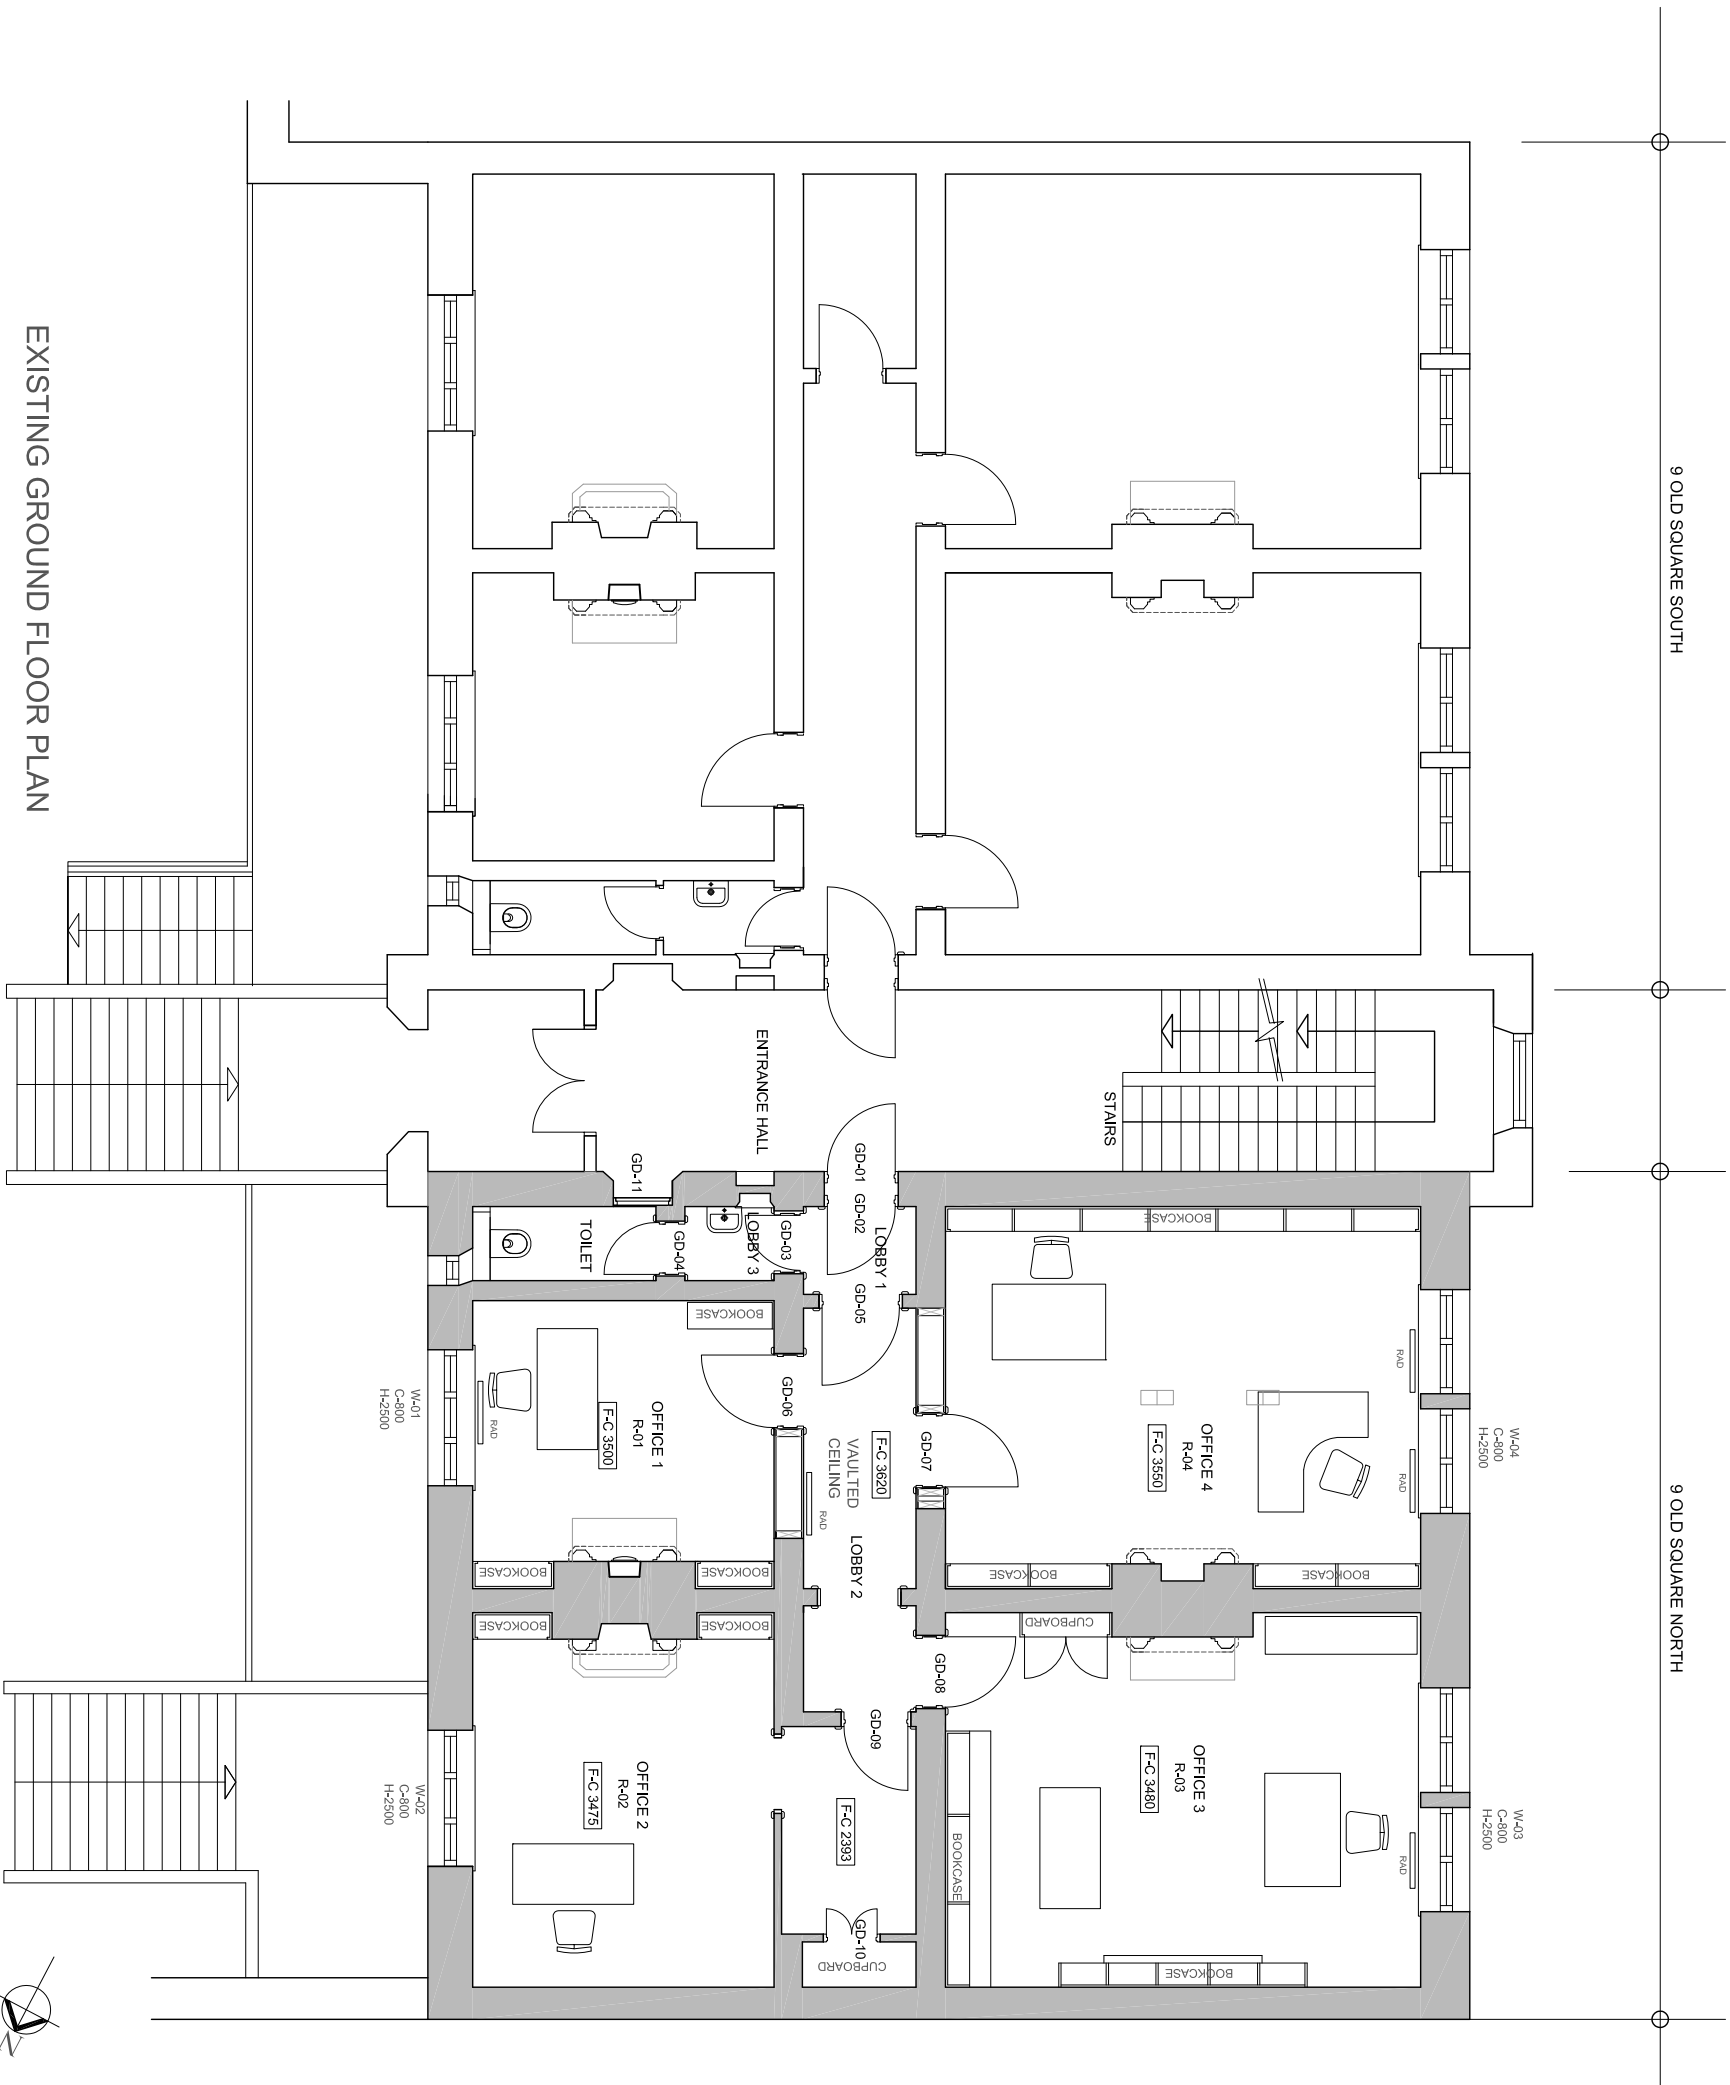

EXISTING GROUND FLOOR PLAN

*		*		*	
Description		Date		By	
R E V I S I O N S					
DO NOT SCALE FROM DRAWING. USE FIGURED DIMENSIONS ONLY. WHERE APPLICABLE, CHECK DIMENSIONS ON SITE PRIOR TO COMMENCEMENT OF WORKS.					
WB LONDON ARCHITECTS AND DEVELOPMENT CONSULTANTS tel: 0208 406 0083 mobile: 07932065400 e-mail: perry@wb-london.com					
Project 9 OLD SQUARE, LONDON WC2A 3SR ENTERPRISE CHAMBERS EXISTING GROUND FLOOR PLAN		Date MAR. 2019 Scale 1:100@A3			
Dwg. No 8319-100		Rev. P		Drawn PL	
				Checked PB	