
 


ORDNANCE SURVEY GRID

NOTES

- 1) ALL DIMENSIONS TO BE CHECKED ON SITE AND NOT SCALED FROM THIS DRAWING.
2) MALCOLM HOLLIS SHALL BE INFORMED IN WRITING OF ANY DISCREPANCIES.
3) ALL DIMENSIONS ARE IN METRES ONLY.
4) ALL LEVELS ARE BASED ON AN ARBITRARY DATUM.

KEY

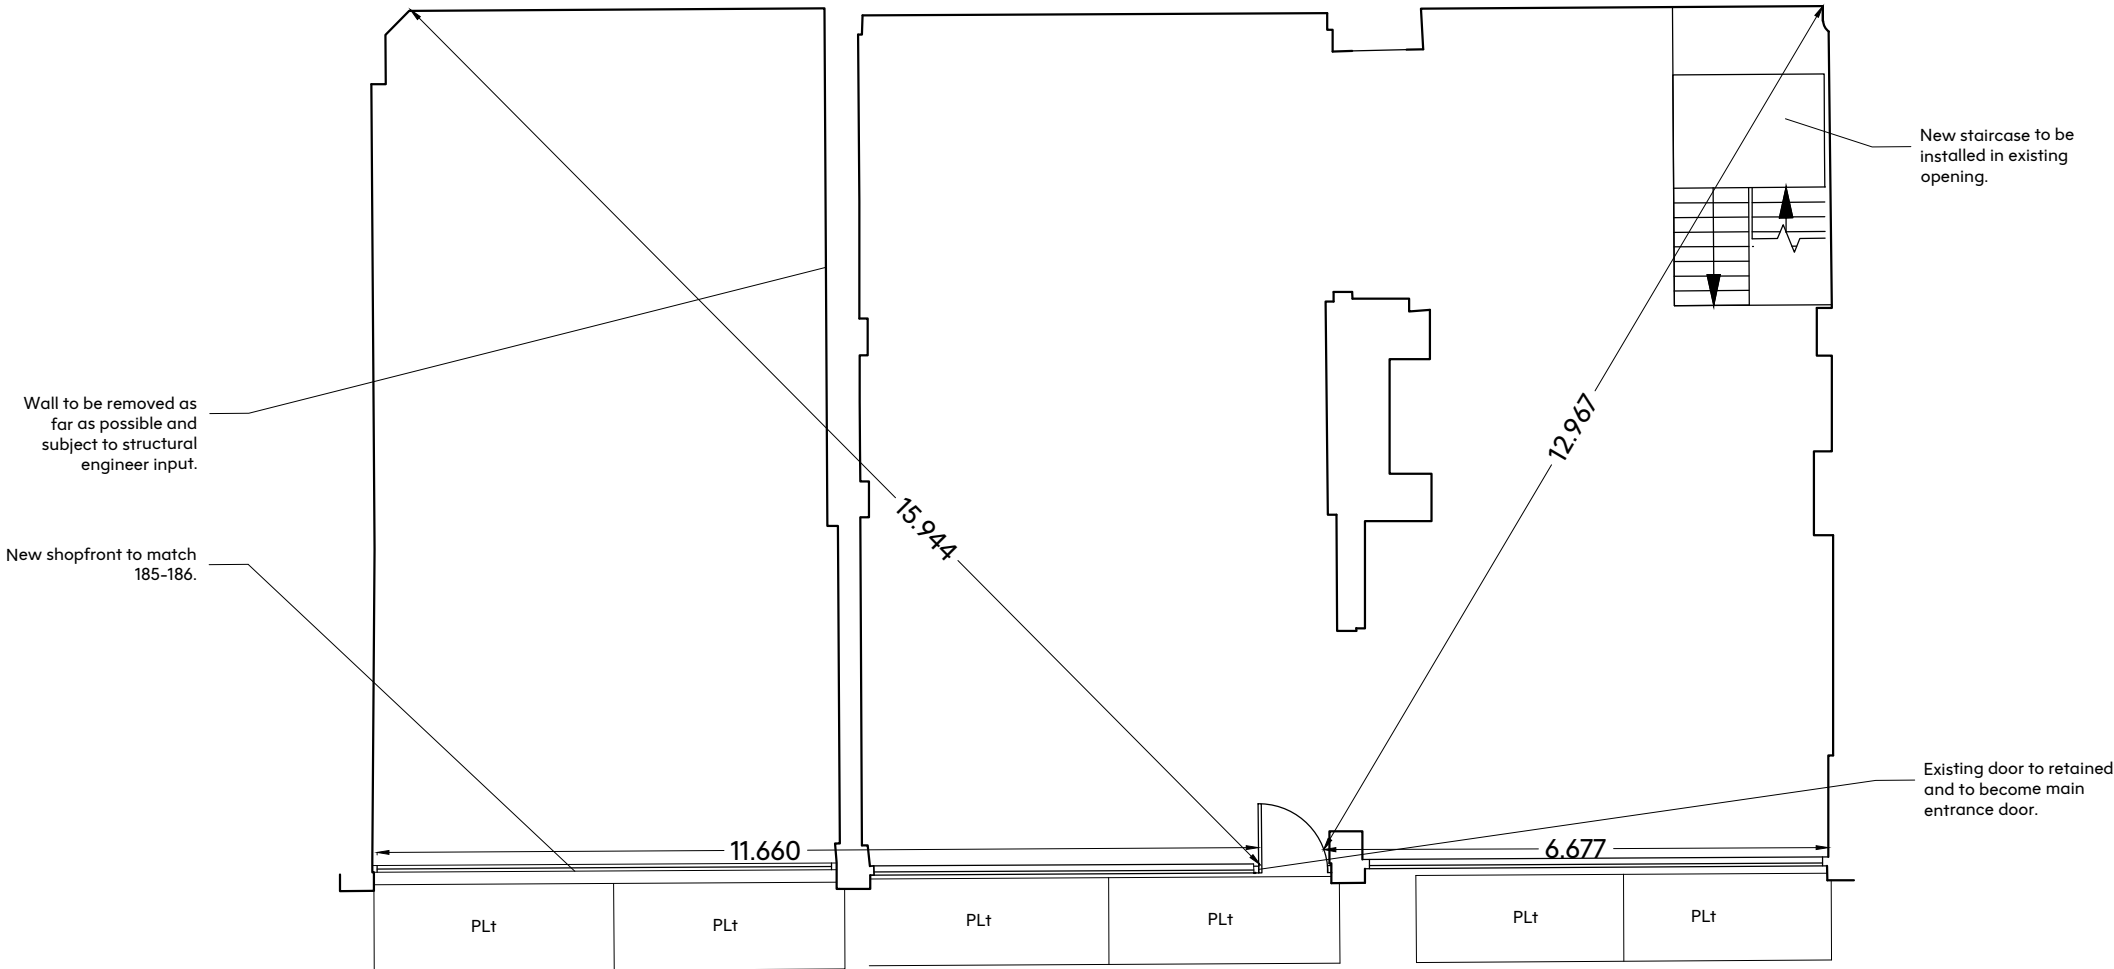

TRAVEL DISTANCES

REVISIONS			

REV.	DATE	AMENDMENTS	INITIAL

THIS DRAWING IS FOR THE FOLLOWING PURPOSE ONLY:

PRELIMINARY <input type="checkbox"/>	TENDER <input type="checkbox"/>	CONSTRUCTION <input type="checkbox"/>
SKETCH <input type="checkbox"/>	MEASURED SURVEY <input checked="" type="checkbox"/>	CONTRACT <input type="checkbox"/>

TITLE
184/185/186
GROUND FLOOR PLAN

CLIENT
Great Portland Estates plc
33 Cavendish Square
London
W1G 0PW

PROJECT NAME
184 - 186
Tottenham Court Road
London
W1T 7PG

malcolm hollis
140 London Wall
London
EC2Y 5DN

T 020 7622 9555
W malcolmhollis.com



DATE	01.11.2019	DRAWN BY	AMB
SCALE	1:100 @A3	CHECKED	PV
PROJECT	81732	ORIGINATOR	MHL
VOLUME/ZONE/BUILD	184-186	LEVEL	G
FILE TYPE	M2	STATUS	A7
DISCIPLINE/ROLE	G	NUMBER	10250
REVISION			