




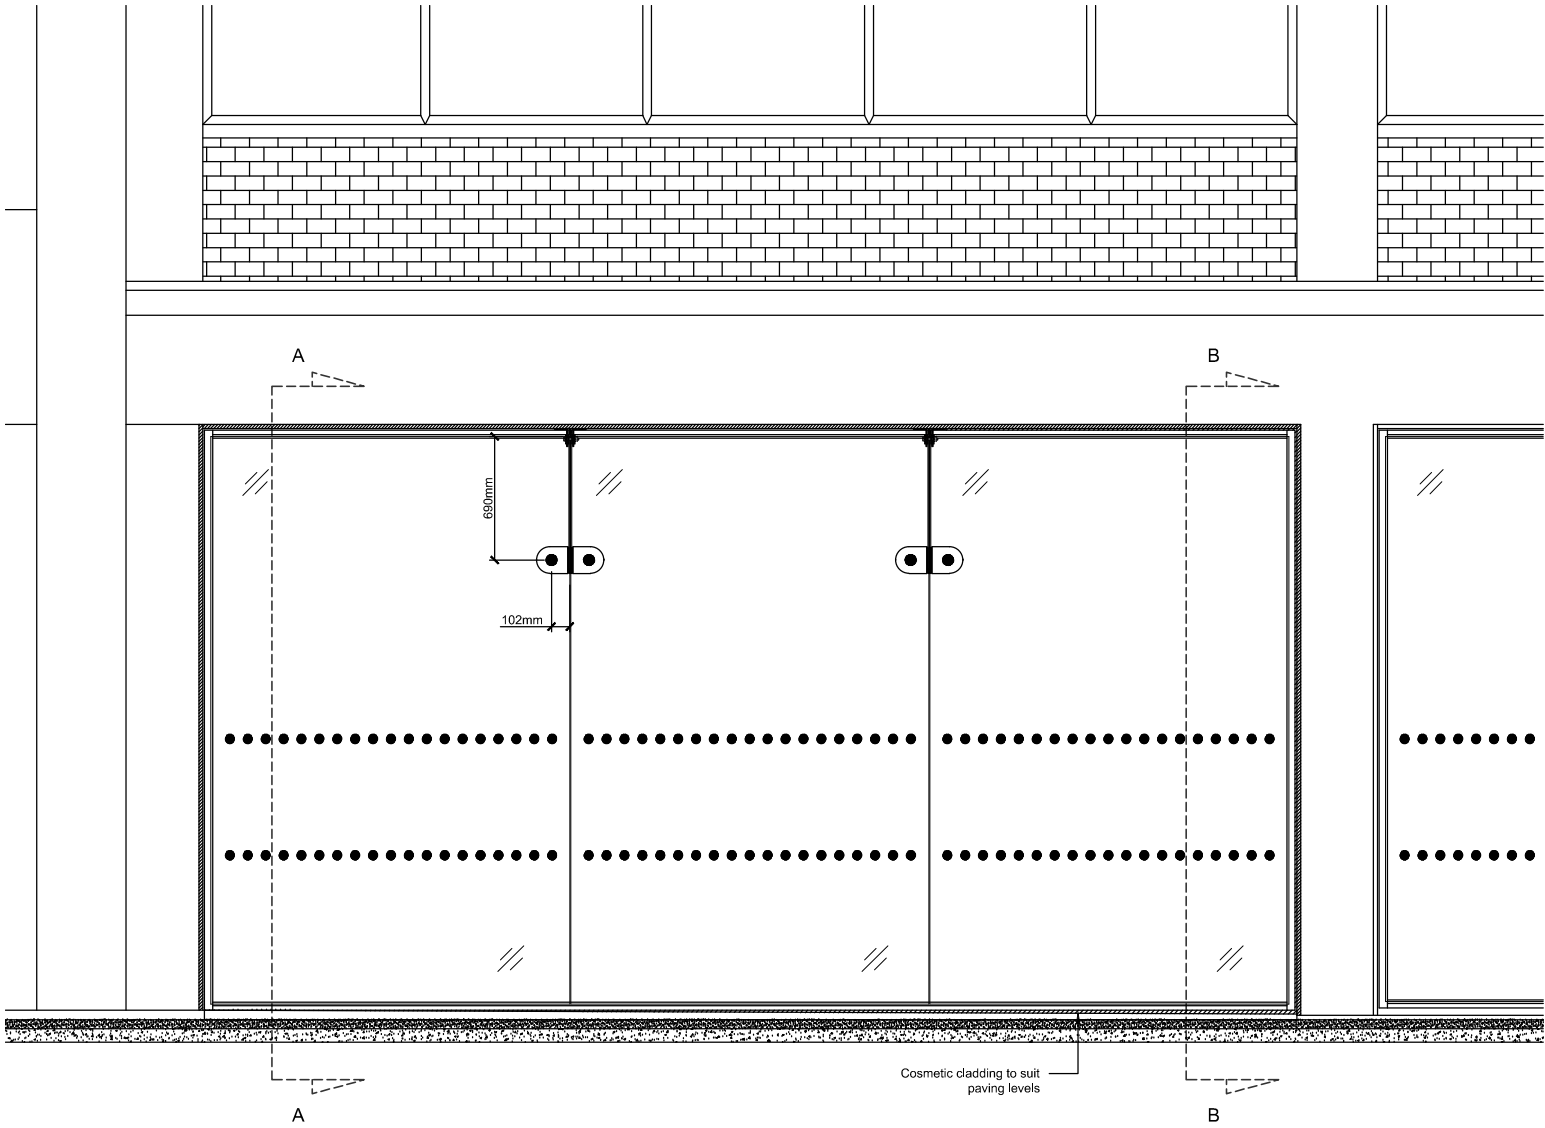


External front elevation @1:20

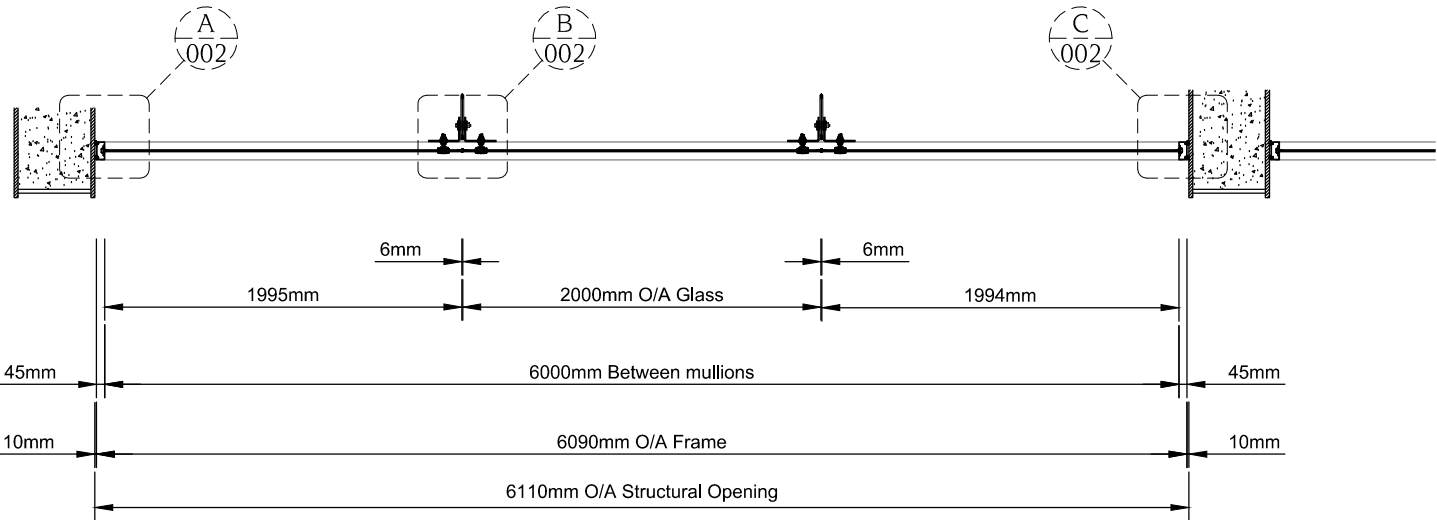

Plan View @1:20

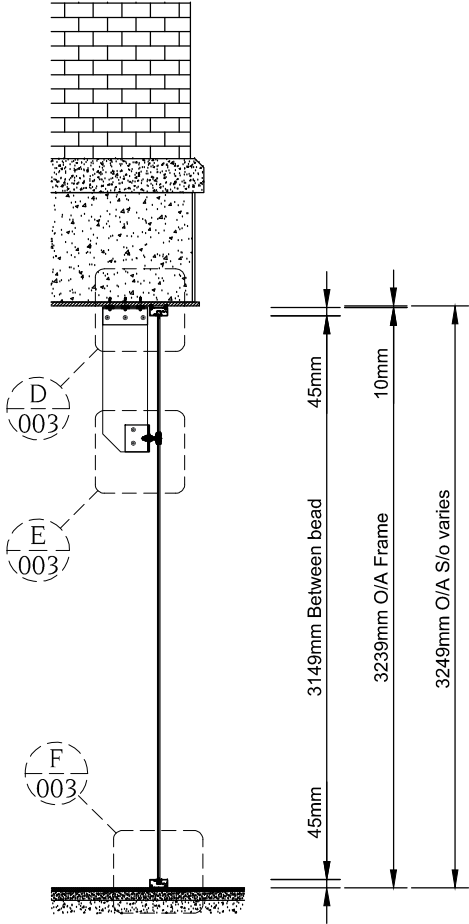

Section View A:A @1:20

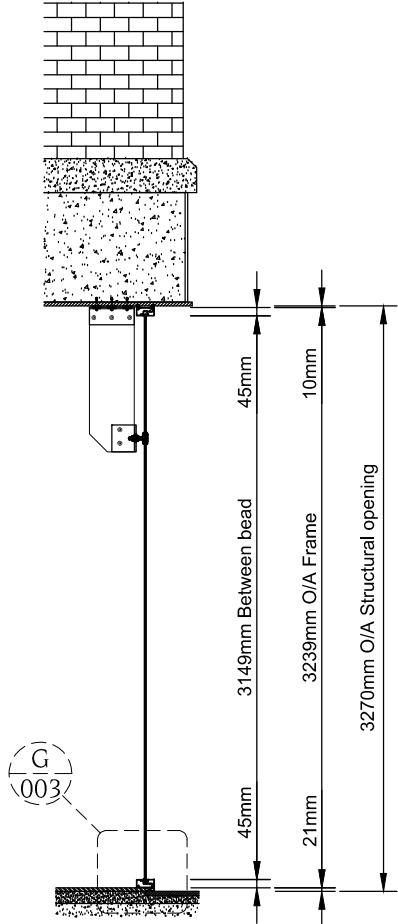

Section View B:B @1:20

- Notes:**
1. DIMENSIONS ALWAYS TAKE PRIORITY OVER SCALE
 2. ELEVATIONS VIEWED EXTERNALLY UNLESS STATED
 3. ALL DETAILS ARE SUBJECT TO FULL SITE SURVEYS AND/OR EXPLORATORY WORKS
 4. ALL DIMENSIONS TO BE VERIFIED ON SITE PRIOR TO MANUFACTURE. CANNON GLASS ACCEPT NO RESPONSIBILITY FOR OTHER TRADE WORKS.
- Specification:**
- Glass:**
13.5mm Laminated comprising of:
6mm clear toughened heat soaked P.A.R
1.5mm clear PVB laminate interlayer
6mm clear toughened heat soaked P.A.R
- Framework:**
Frames prefabricated from Comar 1 non thermally broken aluminium sections.
- Finish:**
powder coated to RAL 9004 matt black
- Manifestation:**
50mm Ø vinyl etched dots @ 850mm & 1500mm AFFL

Index: Revision: Date:

Approval

Main Contractor:
Pontsarn investments limited

Architect:
/

Site Address:
184 Tottenham court road
London
W1T 7PD

Site Contact:
Michael Brearley

Cannon Glass
Design + Install

9 Mulberry Court, Bourne Industrial Estate, Crayford, Kent, DA1 4BF
Tel: 01322 522 382 Fax: 01322 559 868
Email: Sales@CannonGlass.com

Title/ Description:
Plan, elevation & section views

Scale:
1:20 @A1

Drawn By:
Sean Howell

Date:
22/11/2019

Drawing No:
16996-001

Revision:
00