




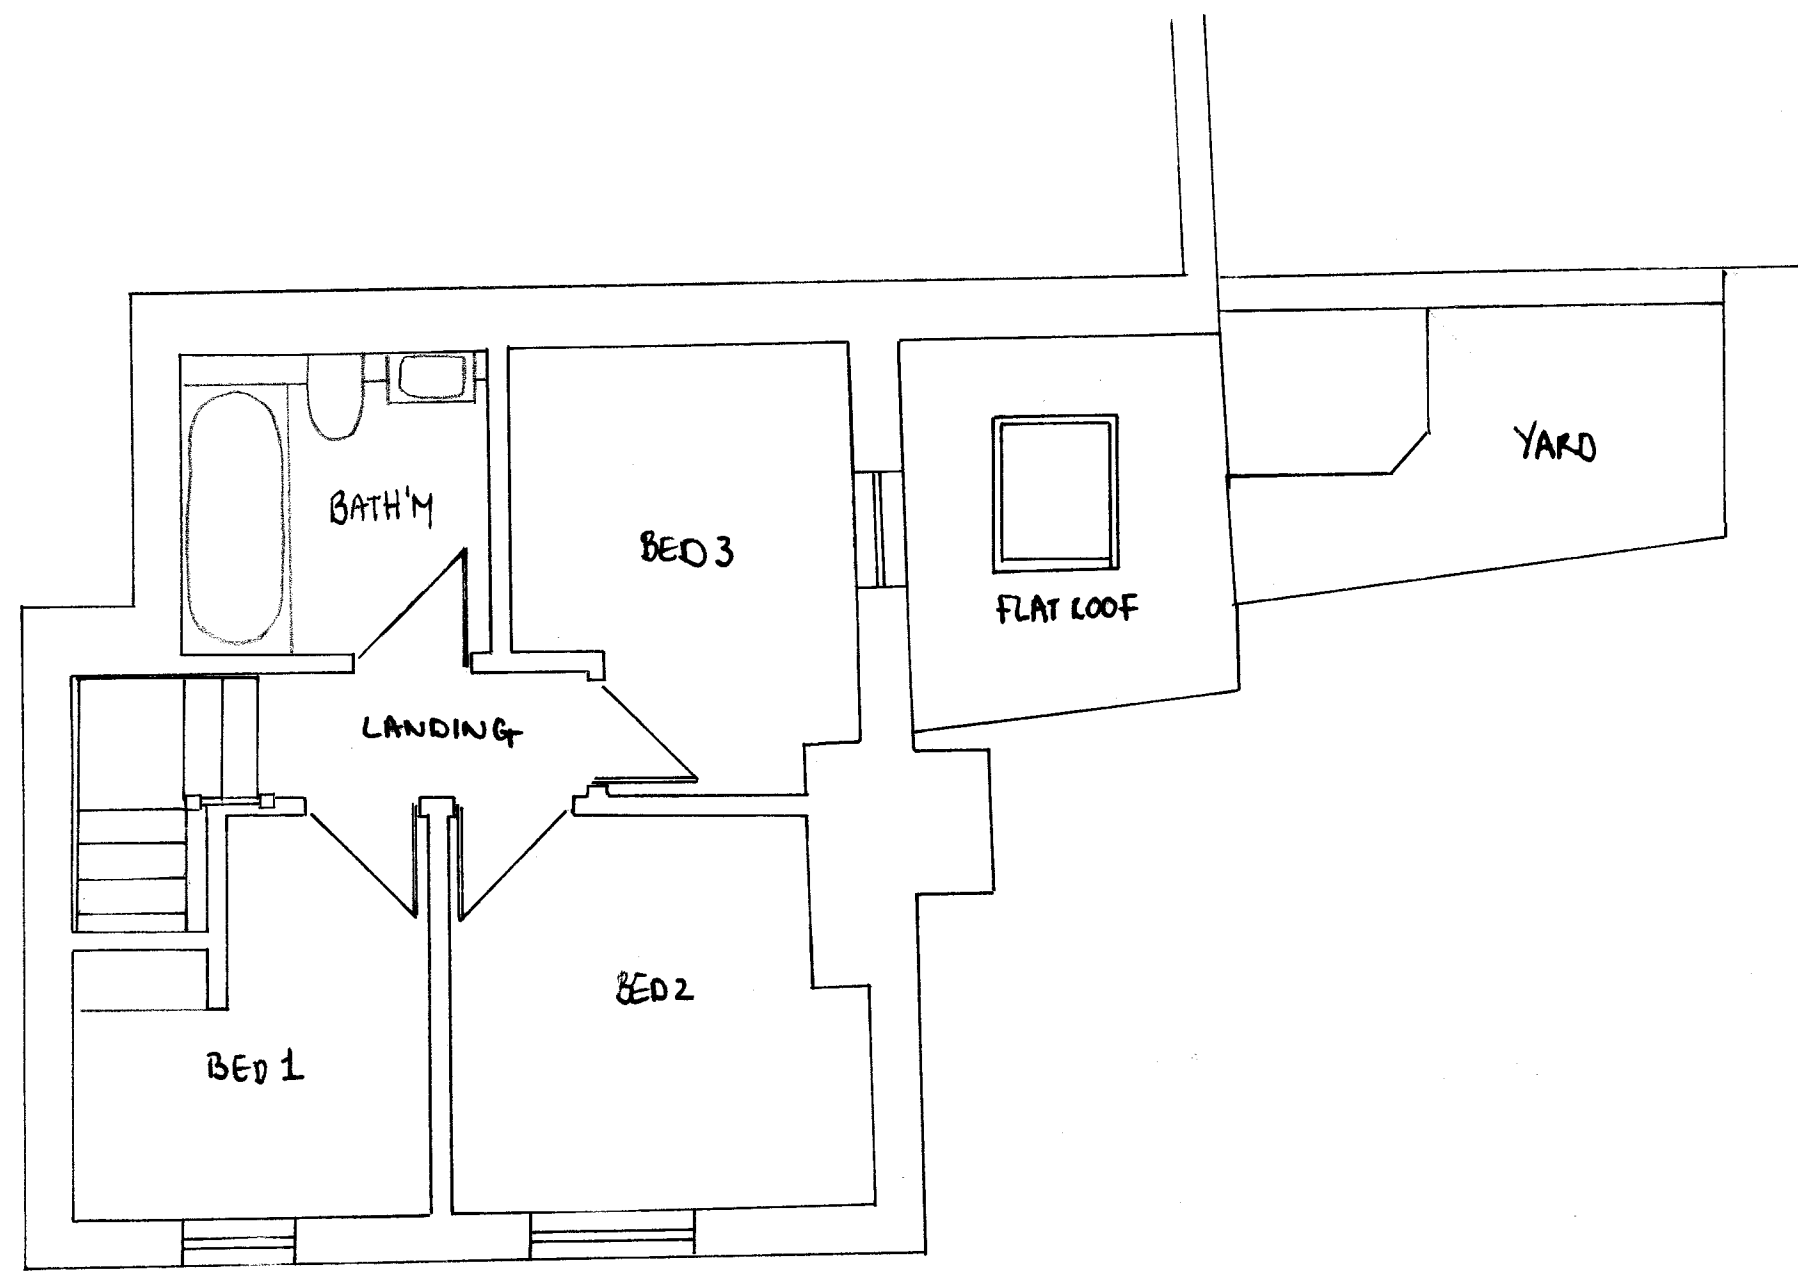


FIRST FLOOR EXISTING FLOOR PLAN 1:50

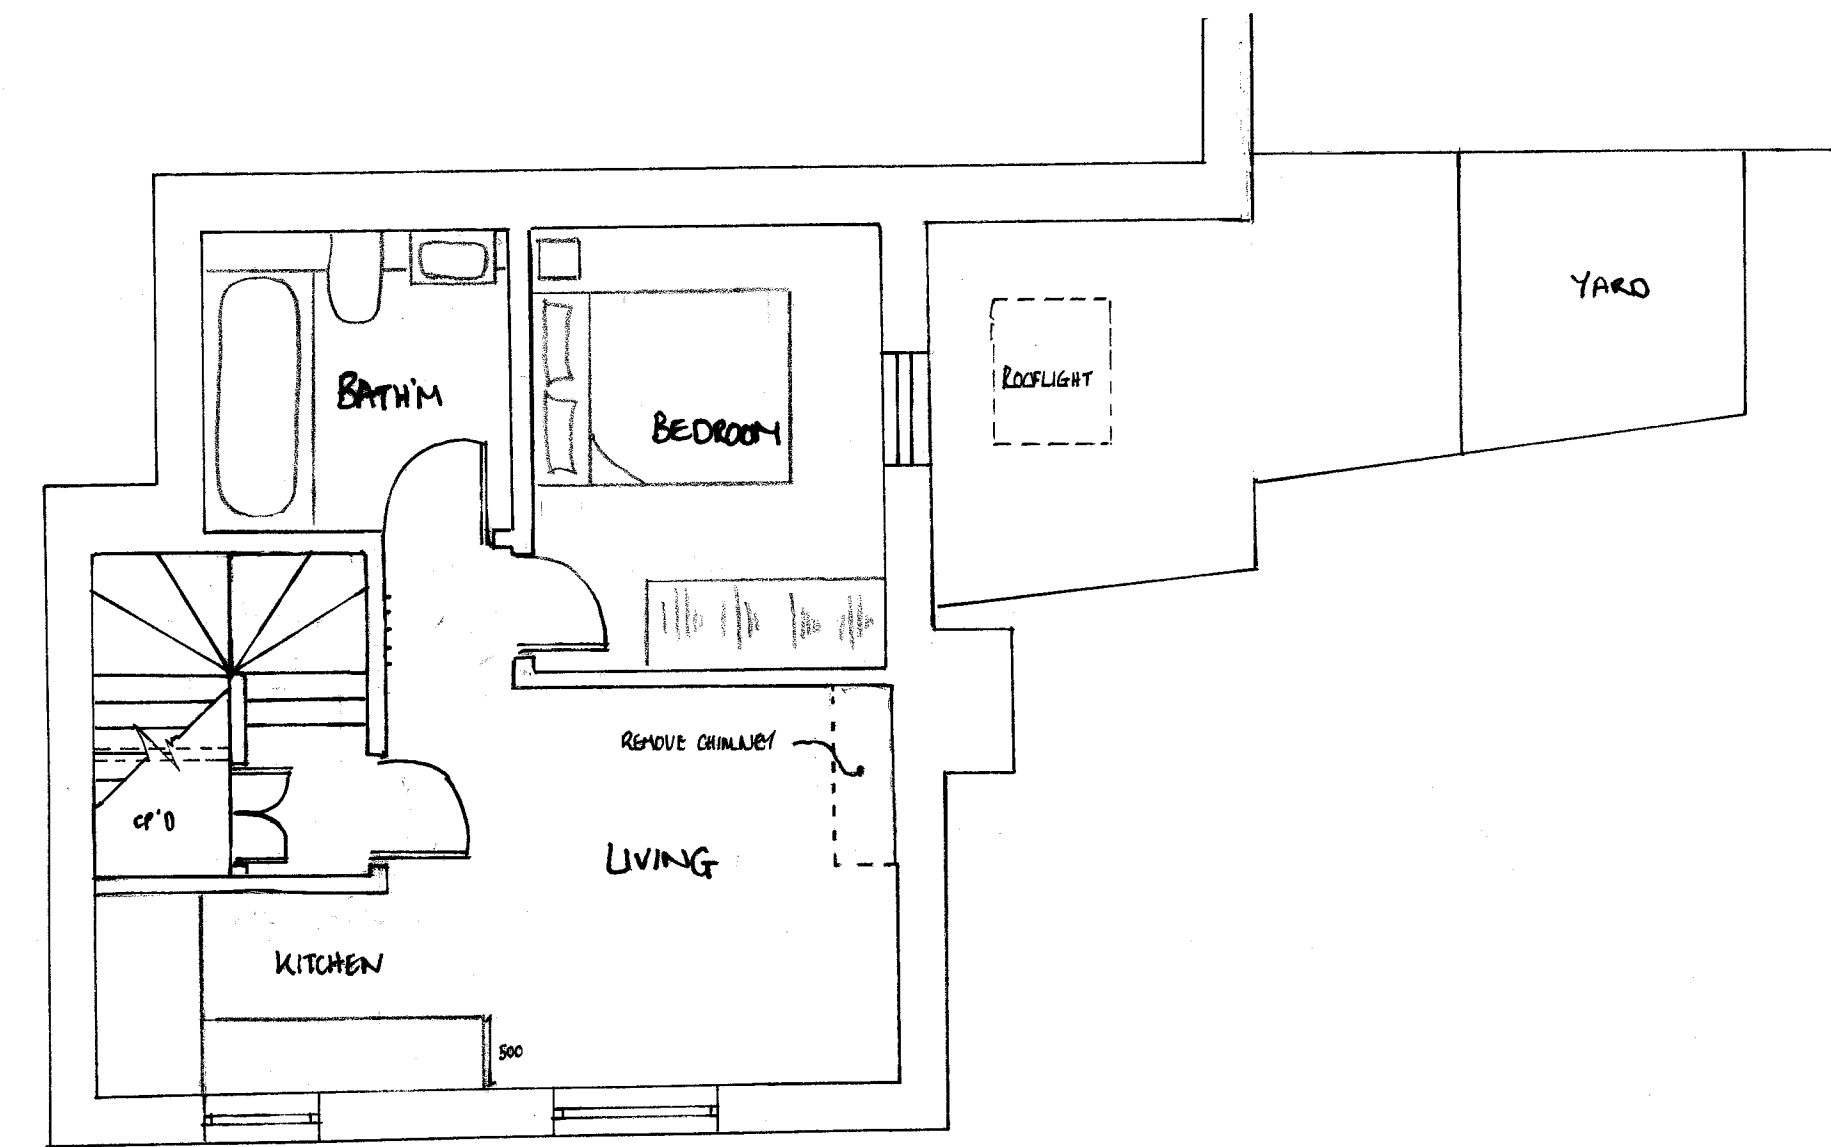


FIRST FLOOR PROPOSED FLAT 2 1:50 @ A1

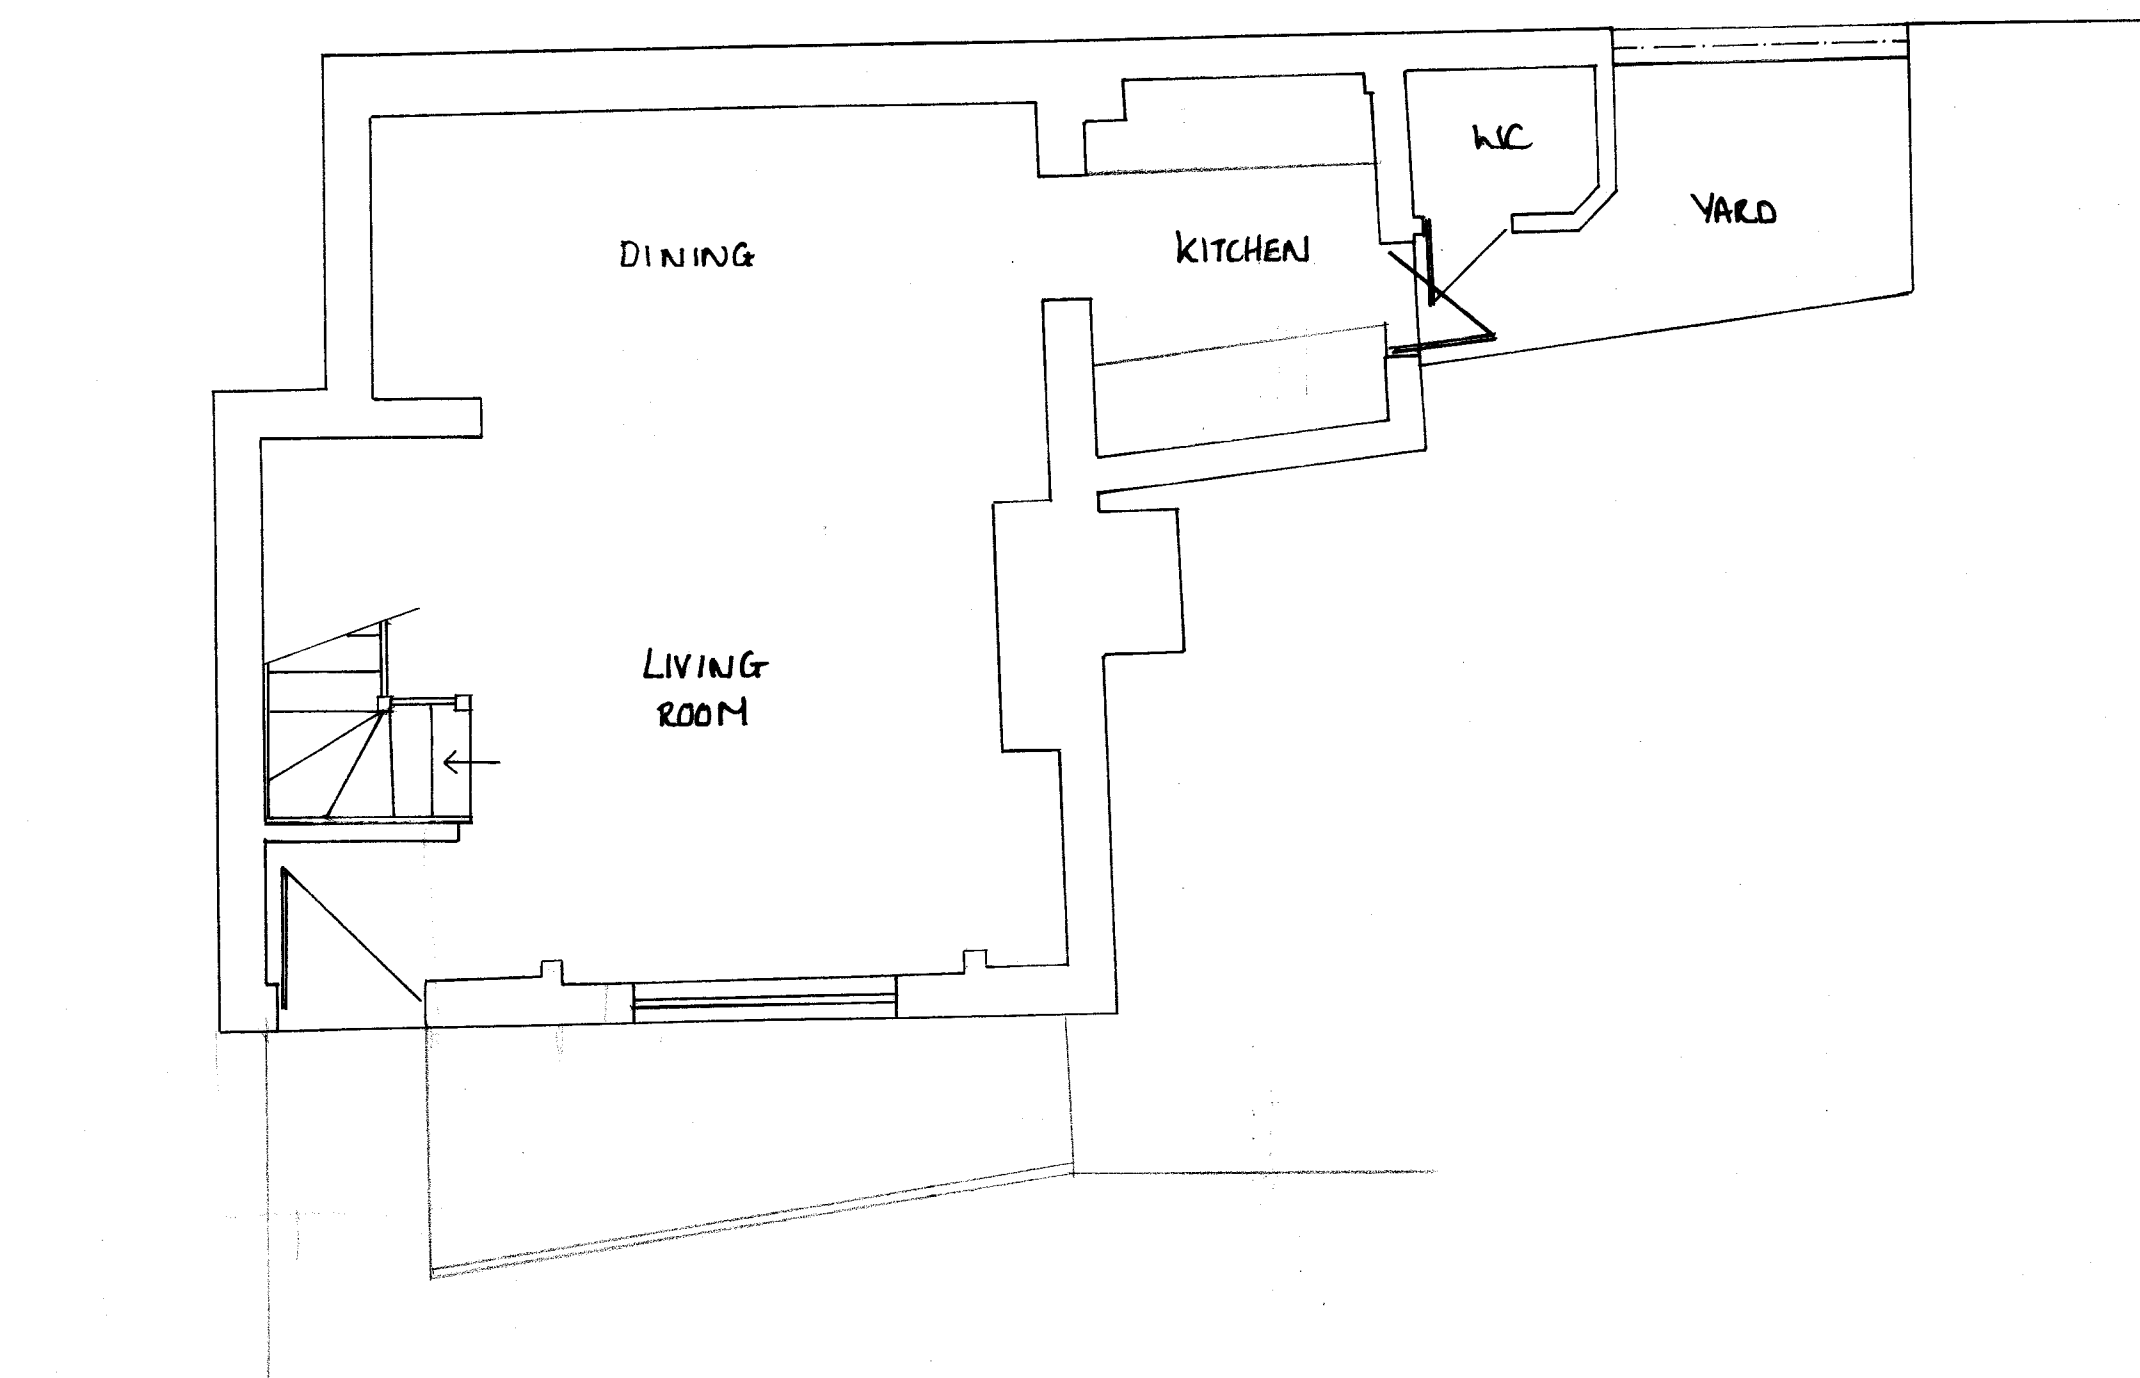

GROUND FLOOR EXISTING FLOOR PLAN 1:50

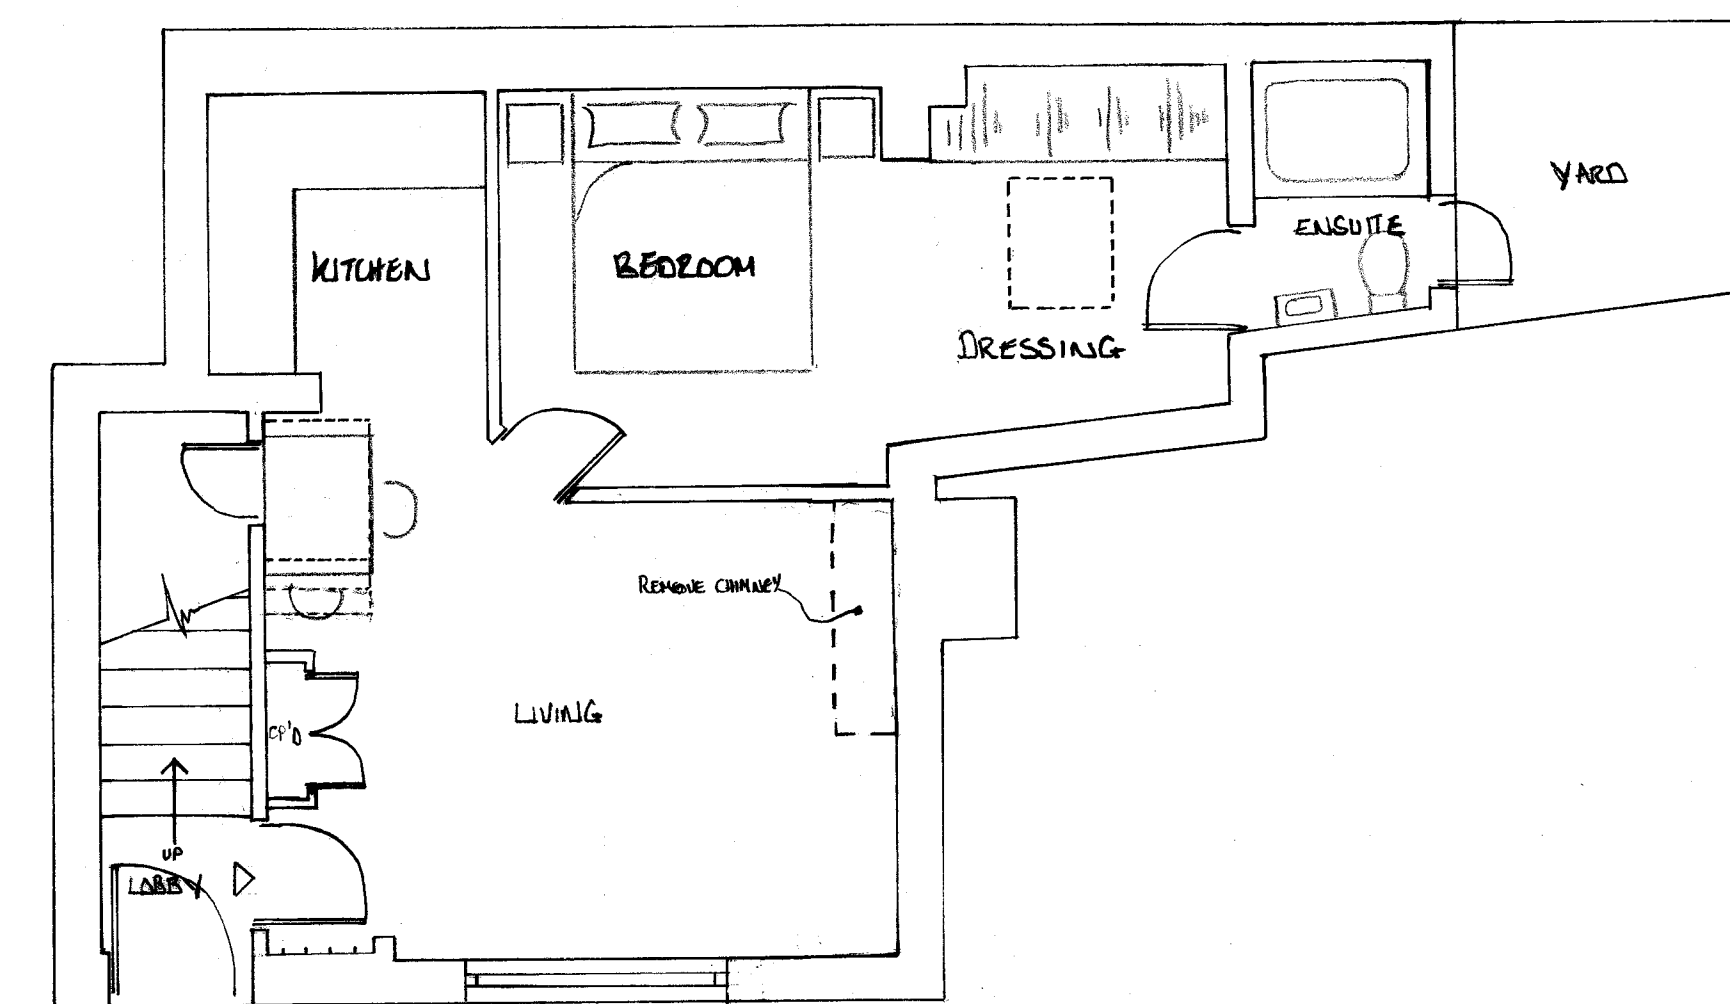

GROUND FLOOR PROPOSED FLAT 1 1:50 @ A1

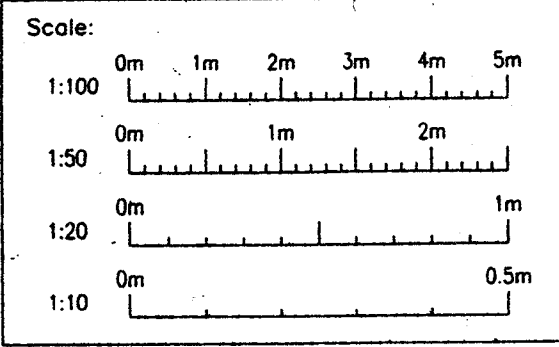

BATTRAM ASSOCIATES

Chartered Building Surveyors and Project Management
Architectural Design & Historic Building Conservation

Office of origin:
48 High Street, Tring, Hertfordshire, HP23 5AG
Tel: 01442 890019 Fax: 07092 806129



Clients: JOE BECKER and FARAH BAIG
Job address: 51 PRINCE OF WALES ROAD

LONDON
ADW 13/14

Drawing Title: EXISTING FLOOR PLANS AND
PROPOSED FLOOR PLANS FOR FLATS 1 & 2

Scales: 1:50 @ A1 Date: DEC 19

Drawn: ALPE Drawing No: 7224-01

Revision: