


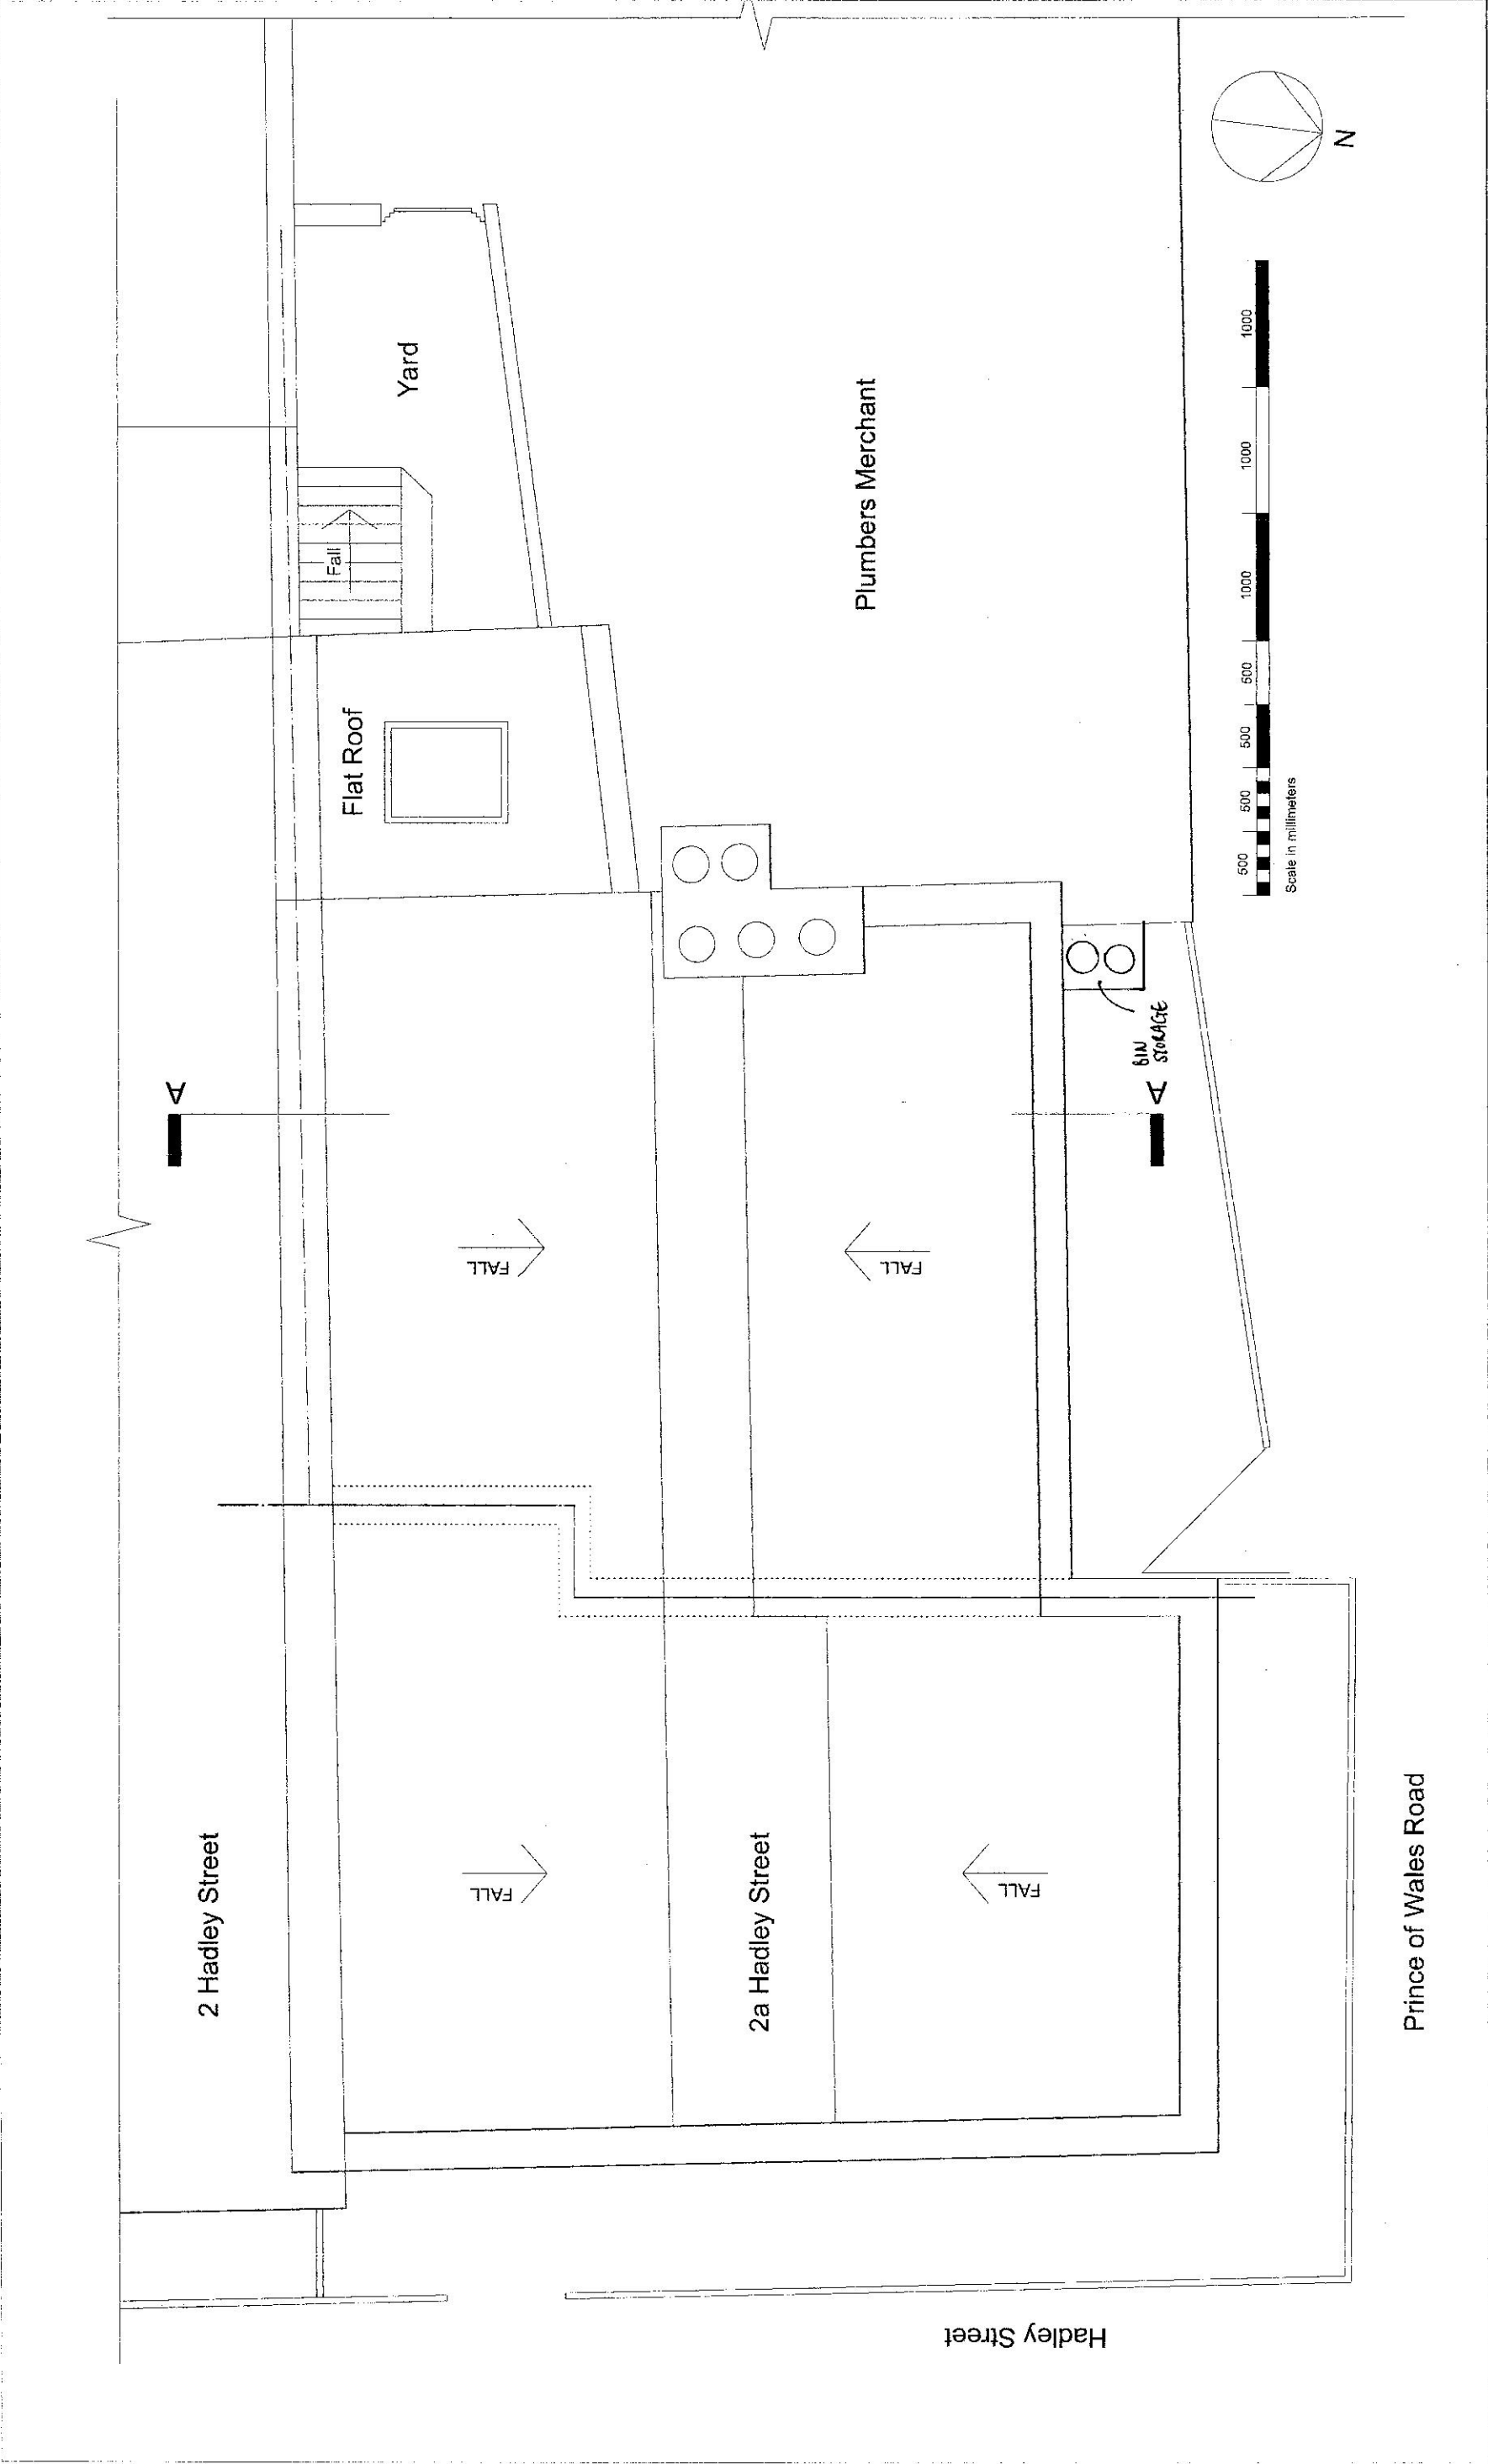

a+u db ltd Architecture + Urban Design Bureau		Scheme Level from a measured survey		NB: Dimensions approximate		Drawing name: Roof Plan - Existing	
60 Farleigh Road London, W16 1JQ		1. This drawing has been based upon a measured survey drawing by others. As a result, the precision of the dimensions indicated is dependent upon the information supplied.		This is a 'Scheme Level Drawing' and is intended to illustrate the general arrangement of the project proposals. As it stands this drawing does not include all of the detail necessary for a full plans building regulations application.		Date: 30.05.13	
Tel: +44 (0) 7515 514 723 Email: mail@au-db.com		2. While this drawing can be used as a base drawing for construction purposes, it is VERY IMPORTANT that all dimensions are checked carefully before any work commences or any materials are ordered.		While this drawing can be used as a base drawing for construction purposes, your building contractor may require more information. It is therefore important to discuss with your architect & builder together, where more detail would be appropriate.		Job no: 13-025	
		3. This drawing can be used as part of a planning application, although your planning officer may ask for more specific information about some aspects of the design. Ask your architect for more information on planning applications.		NB: All dimensions are in millimetres All dimensions to be checked on site © Architecture & Urban Design Bureau		Revision: RC	
						Scale: 1:50@A3	
						Project name: 51 Prince of Wales Road, London, NW5	