



LEGEND

GW-XX WINDOW/DOOR NUMBER

NOTE: SITE SURVEY TO BE CARRIED OUT TO VERIFY ALL WINDOW AND DOOR DIMENSIONS

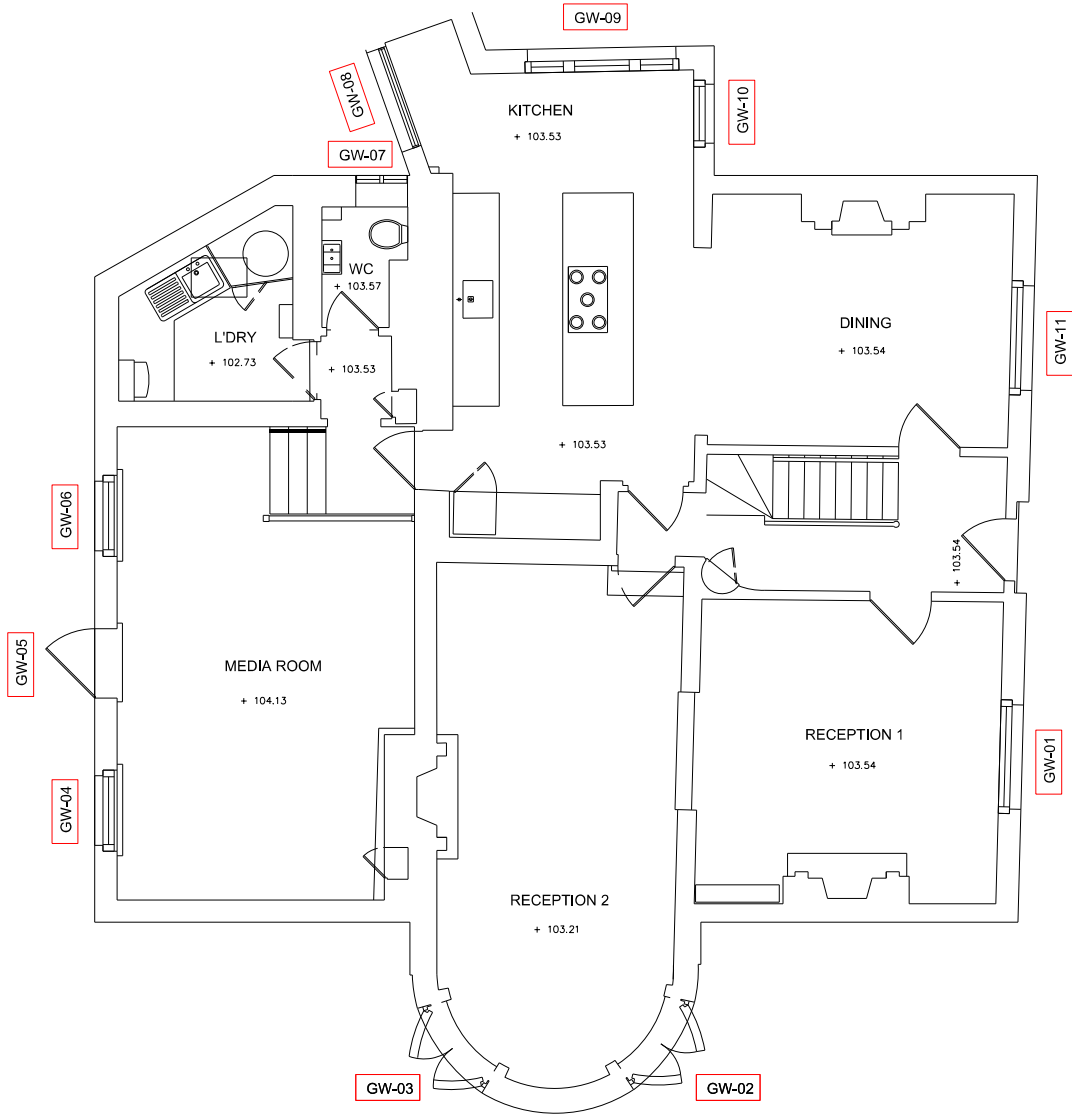

1 EXISTING GROUND FLOOR PLAN

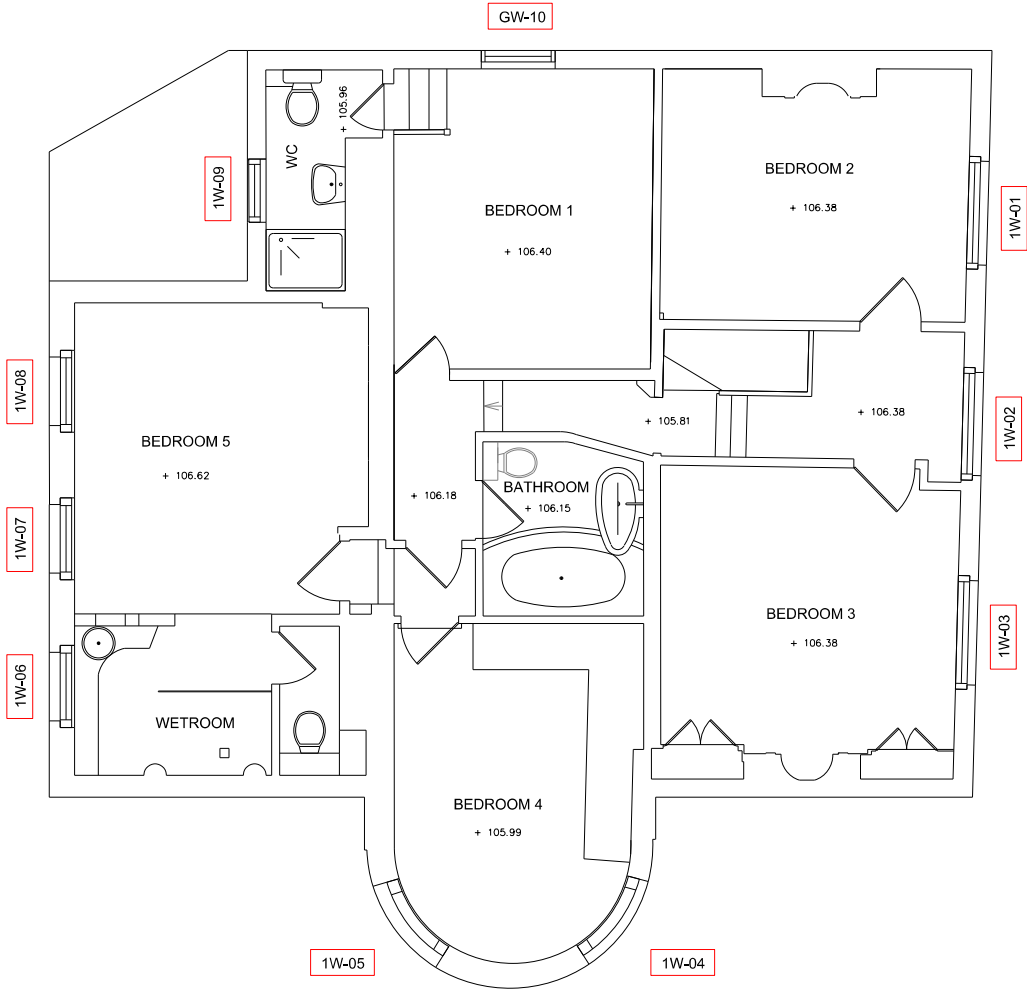

2 EXISTING FIRST FLOOR PLAN

REVISION		
-	15.03.2018	ISSUED FOR PRE-PLANNING APPLICATION ADVICE
A	20.12.2019	ISSUED FOR PLANNING AND LISTED BUILDING CONSENT APPLICATIONS

NOTES:
- THIS IS A "SCHEME LEVEL DRAWING" AND IS INTENDED TO ILLUSTRATE THE GENERAL ARRANGEMENT OF THE PROJECT PROPOSALS FOR THE PURPOSE OF PLANNING APPLICATION
- THIS DRAWING MUST NOT BE USED FOR CONSTRUCTION
- DO NOT SCALE FROM THIS DRAWING
- ALL DIMENSIONS MUST BE VERIFIED FROM SITE



CLIENT	MR RON PASCALOVICI		ERICA JONG ARCHITECTS ARCHITECTURE DESIGN MANAGEMENT 48 Fairhazel Gardens London NW6 3SJ T [0]207 372 5768 E info@ericajongarchitects.com www.ericajongarchitects.com
PROJECT	26 CHRISTCHURCH HILL LONDON NW3 1LG		
TITLE	WINDOW & DOOR SCHEDULE EXISTING GROUND AND FIRST FLOOR PLANS		
DWG No	1069.20.120_A		
		1:50 @ A1 SCALE 1:100 @ A3	