


WELL ROAD

5 WELL ROAD

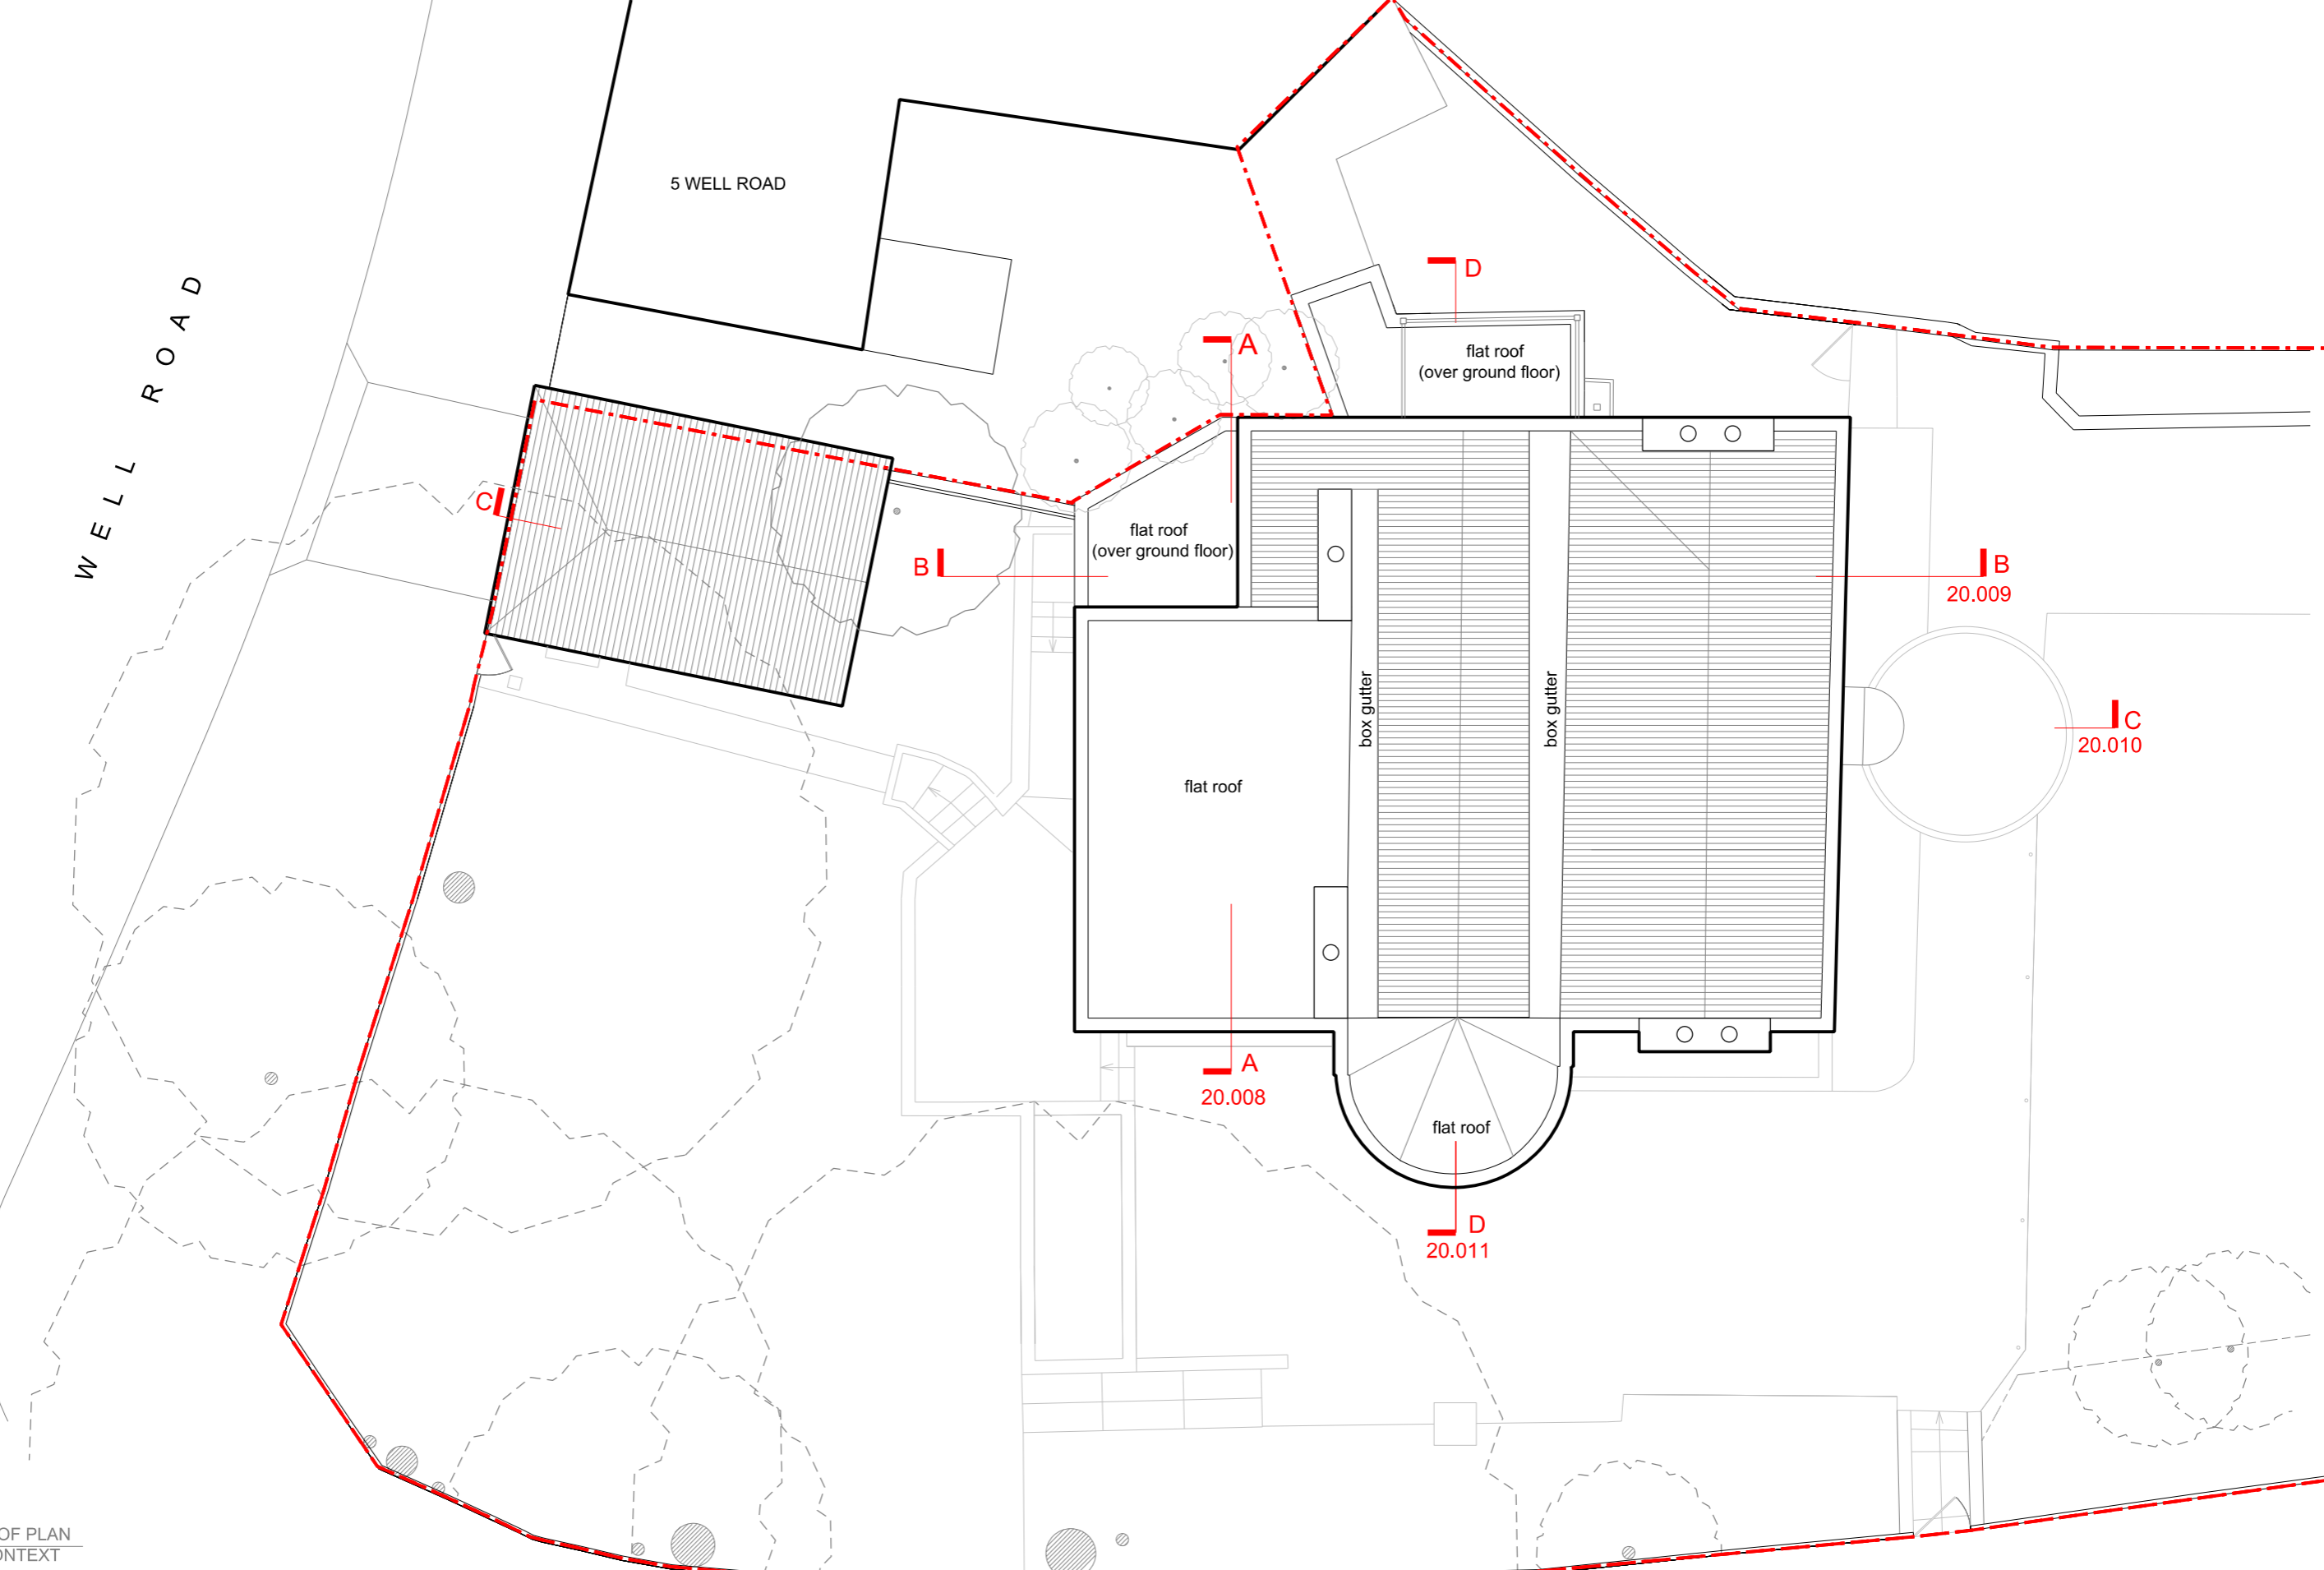

1 EXISTING ROOF PLAN WITH SITE CONTEXT

REVISION		
-	25.01.2018	ISSUED FOR INFORMATION
A	01.03.2018	ISSUED FOR PRE-PLANNING APPLICATION ADVICE - DRAFT
B	20.12.2019	ISSUED FOR PLANNING AND LISTED BUILDING CONSENT APPLICATIONS

NOTES:  
 - THIS IS A "SCHEME LEVEL DRAWING" AND IS INTENDED TO ILLUSTRATE THE GENERAL ARRANGEMENT OF THE PROJECT PROPOSALS FOR THE PURPOSE OF PLANNING APPLICATION  
 - THIS DRAWING MUST NOT BE USED FOR CONSTRUCTION  
 - DO NOT SCALE FROM THIS DRAWING  
 - ALL DIMENSIONS MUST BE VERIFIED FROM SITE



CLIENT	MR RON PASCALOVICI
PROJECT	26 CHRISTCHURCH HILL LONDON NW3 1LG
TITLE	EXISTING ROOF FLOOR PLAN (WITH SITE CONTEXT)
DWG No	1069.20.003_B
	1:50 @ A1 SCALE 1:100 @ A3

**ERICA JONG ARCHITECTS**  
 ARCHITECTURE DESIGN MANAGEMENT

48 Fairhazel Gardens London NW6 3SJ  
 T [0]207 372 5768  
 E info@ericajongarchitects.com  
 www.ericajongarchitects.com