

PLANNING APPLICATION &  
LISTED BUILDING CONSENT SUBMISSION  
INTERNAL ELEVATIONS DRAWINGS OF EXISTING BUILDING

*for project*  
*at*  
*40 Chester Terrace, London NW1 4ND*


*for*  
*Jose & Daniela Neves*

*by*  
*Groves Natcheva Architects*

*December 2019*

*Drawings as Issue ISS/1154/014*

To scale for town planning purposes.  
Not for construction.

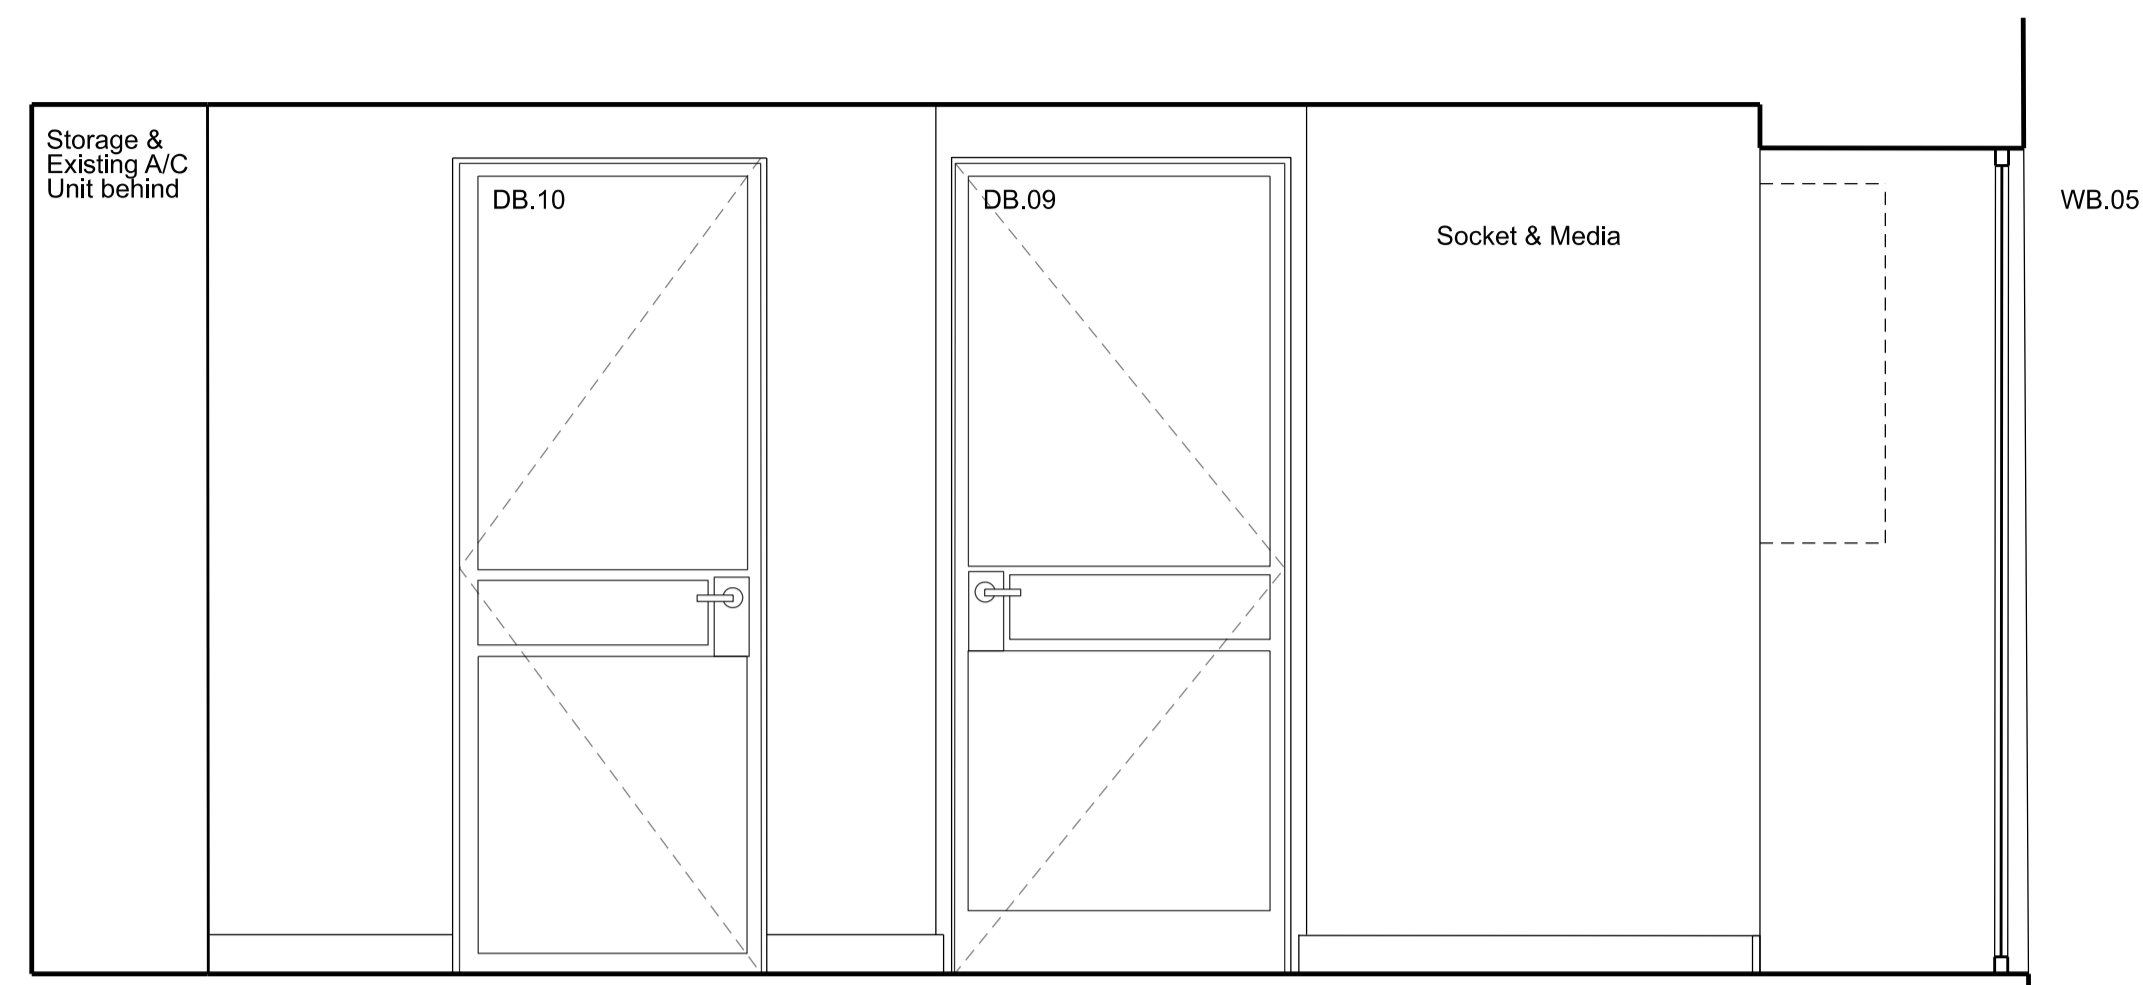


ELEVATION AA




ELEVATION BB

Key for proposed works


- Switch Socket Outlet
- Internet Socket
- Lift button
- Media
- Light Switch
- Switch-Fused Draw Box
- Thermostat
- Light fitting

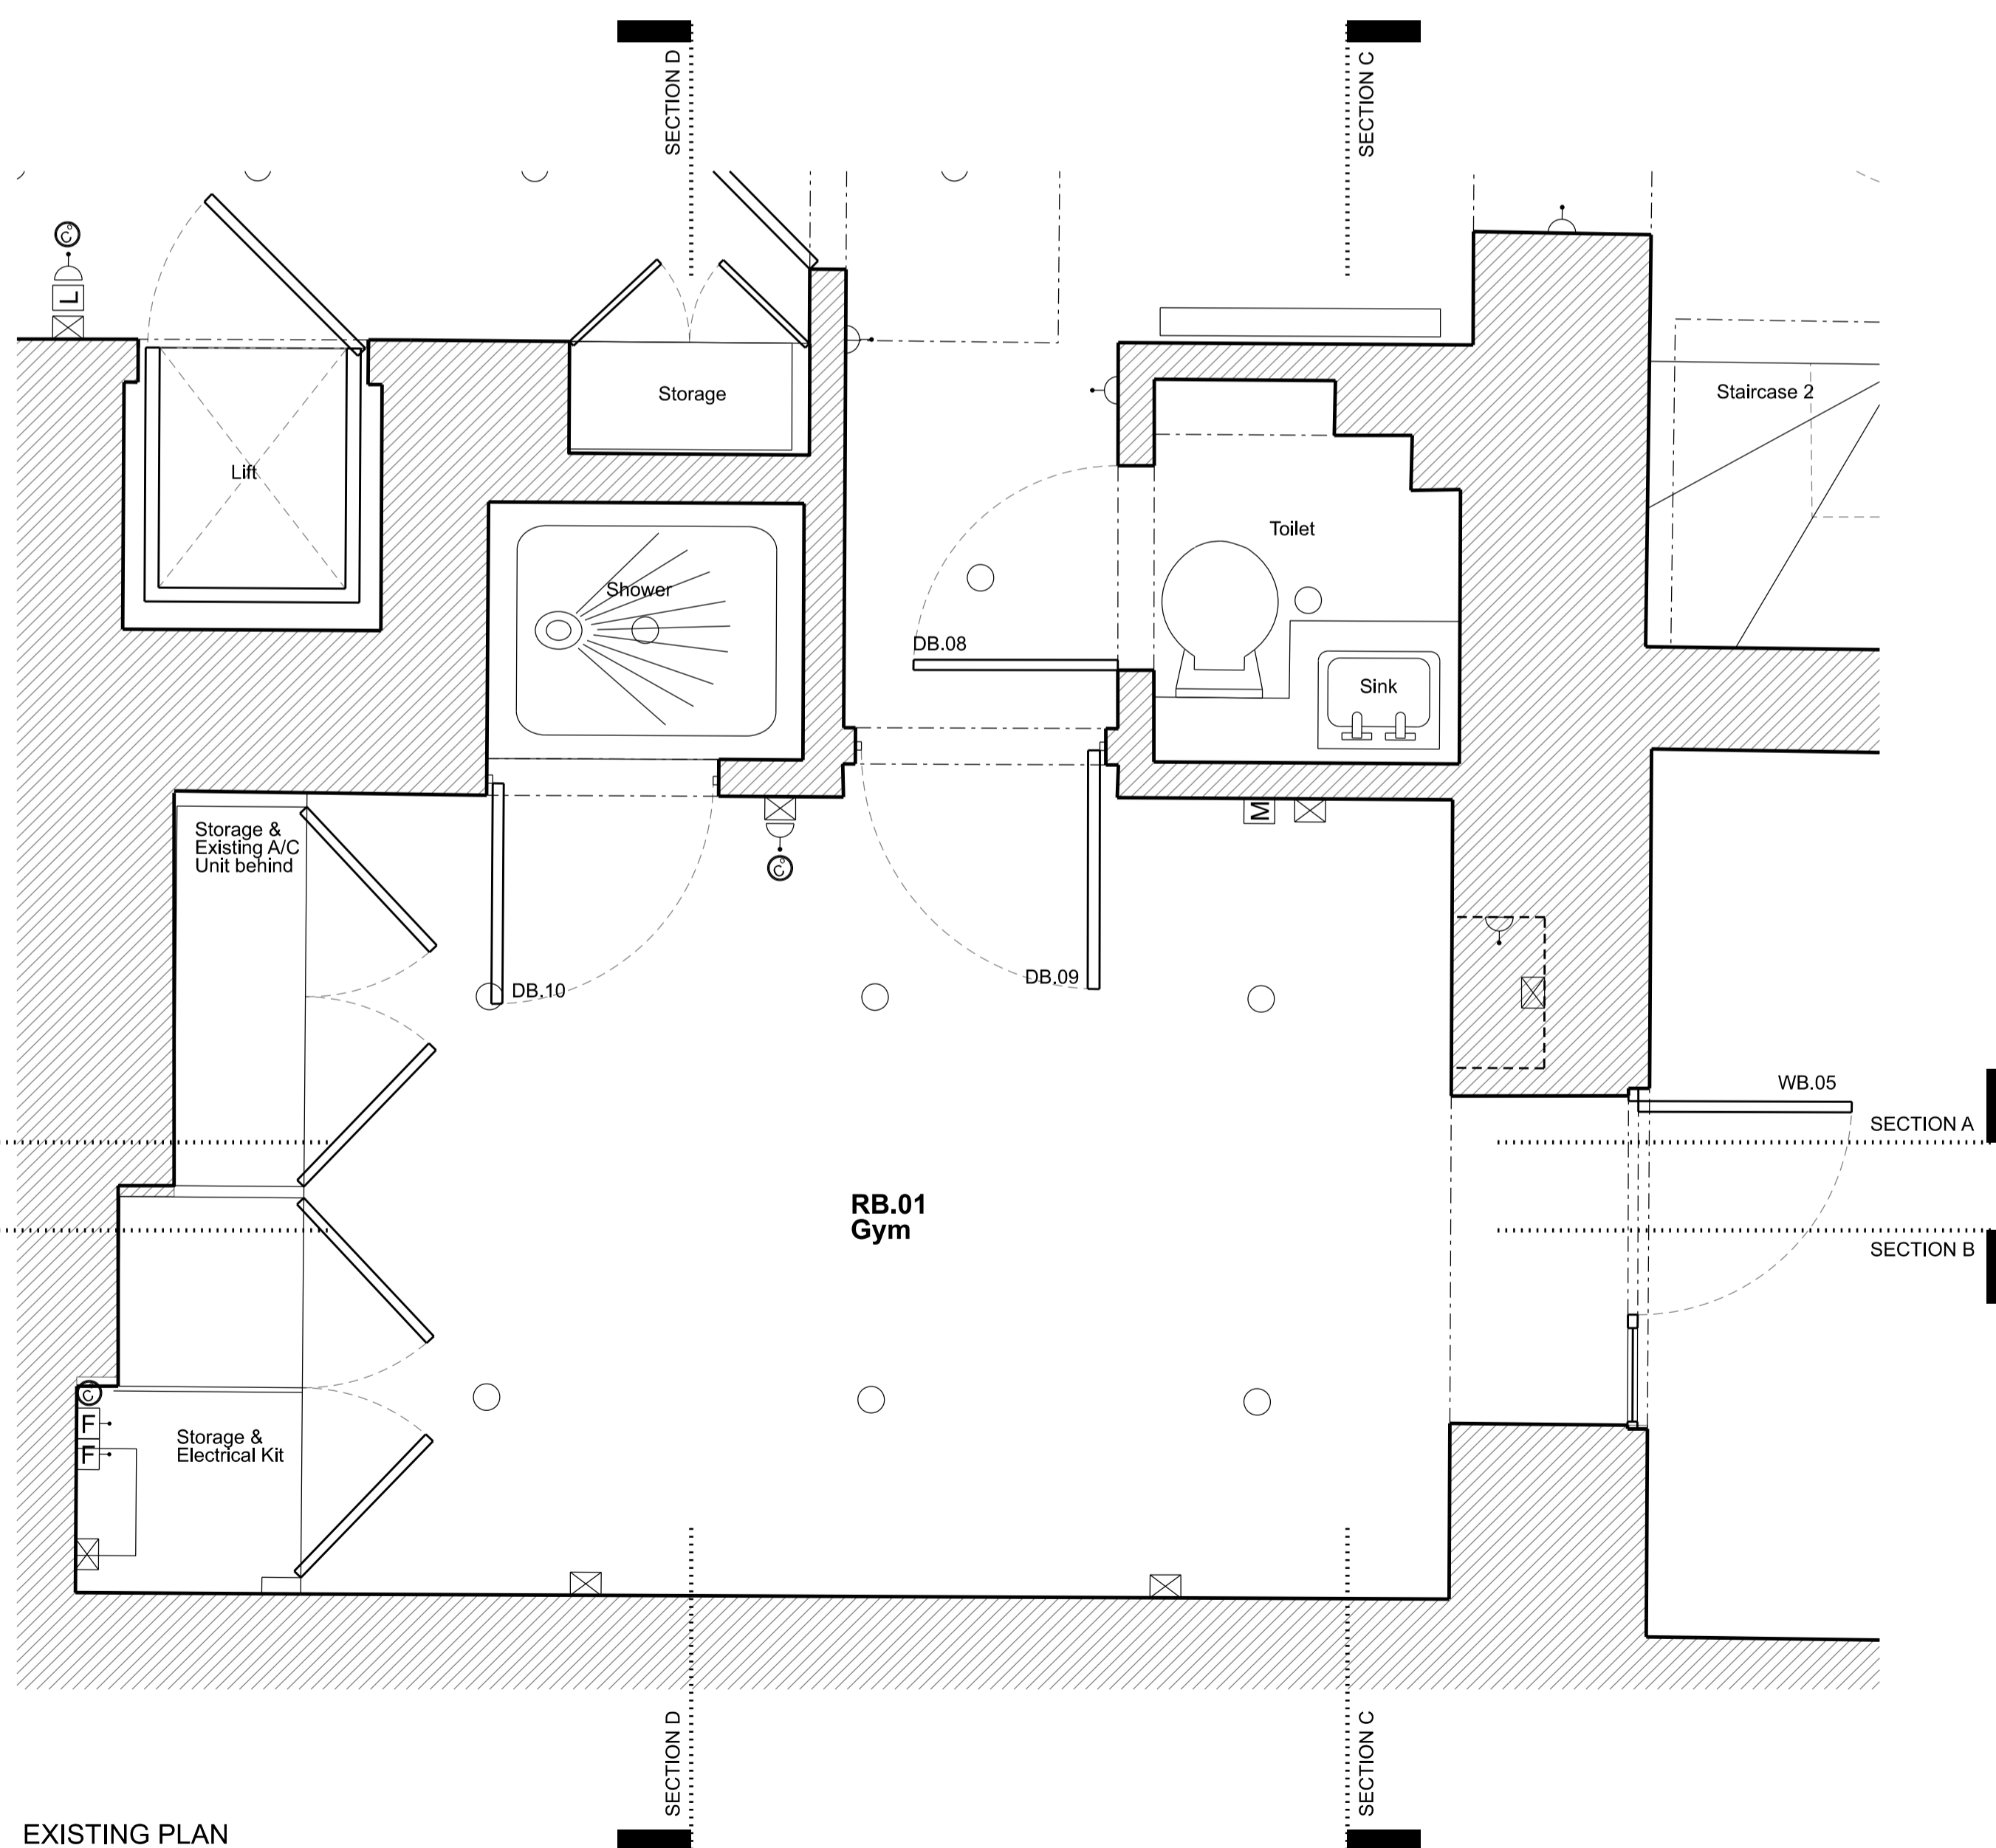

EXISTING PLAN

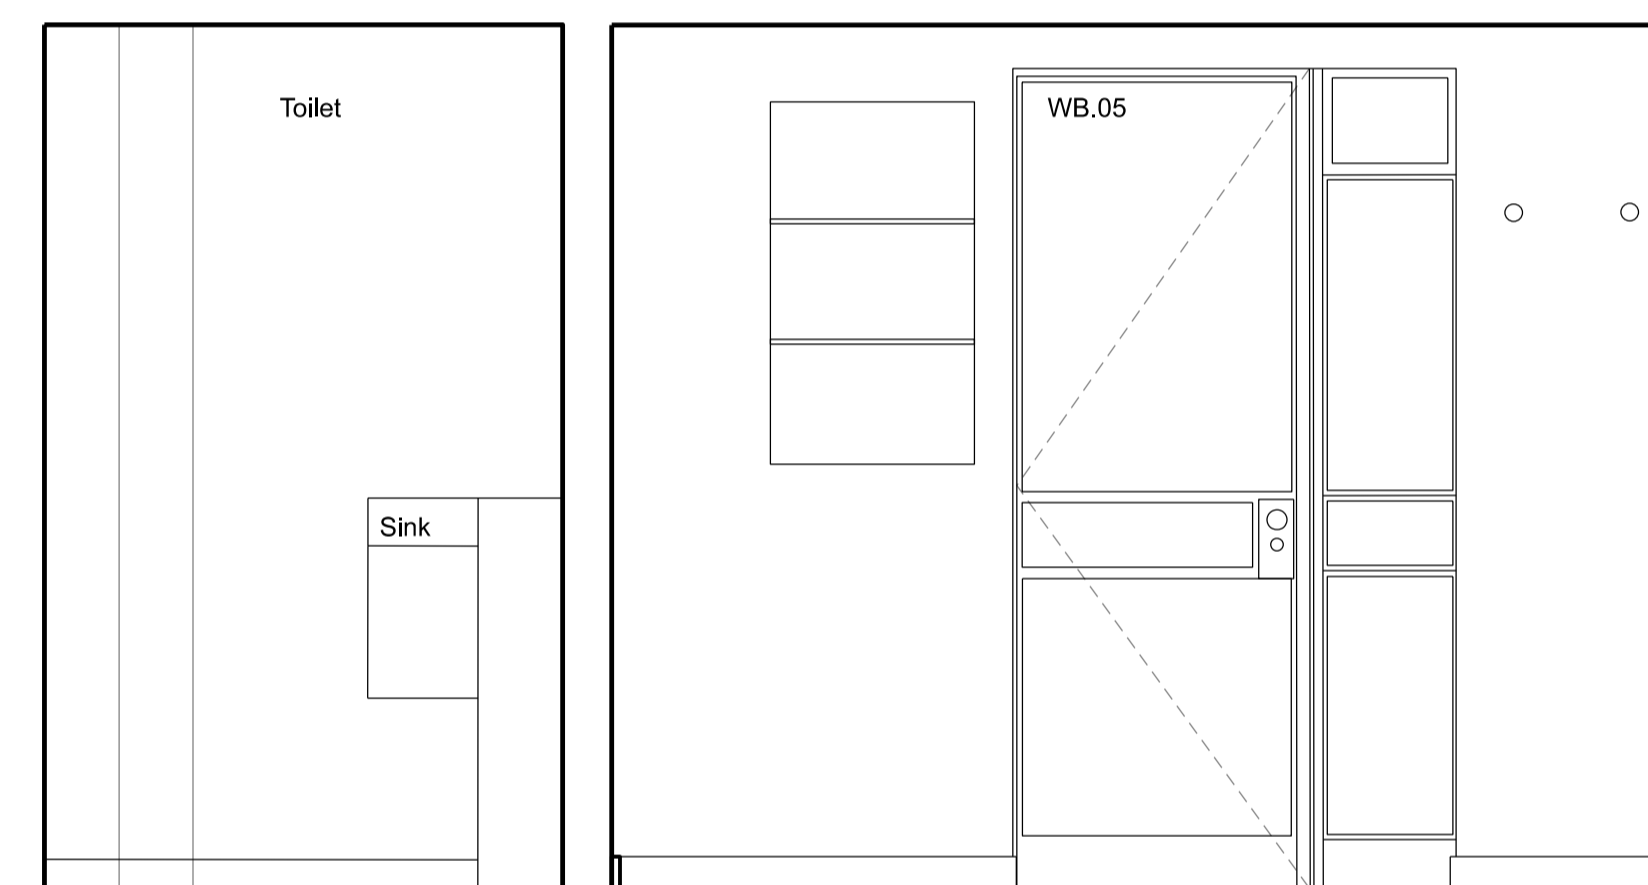

ELEVATION CC

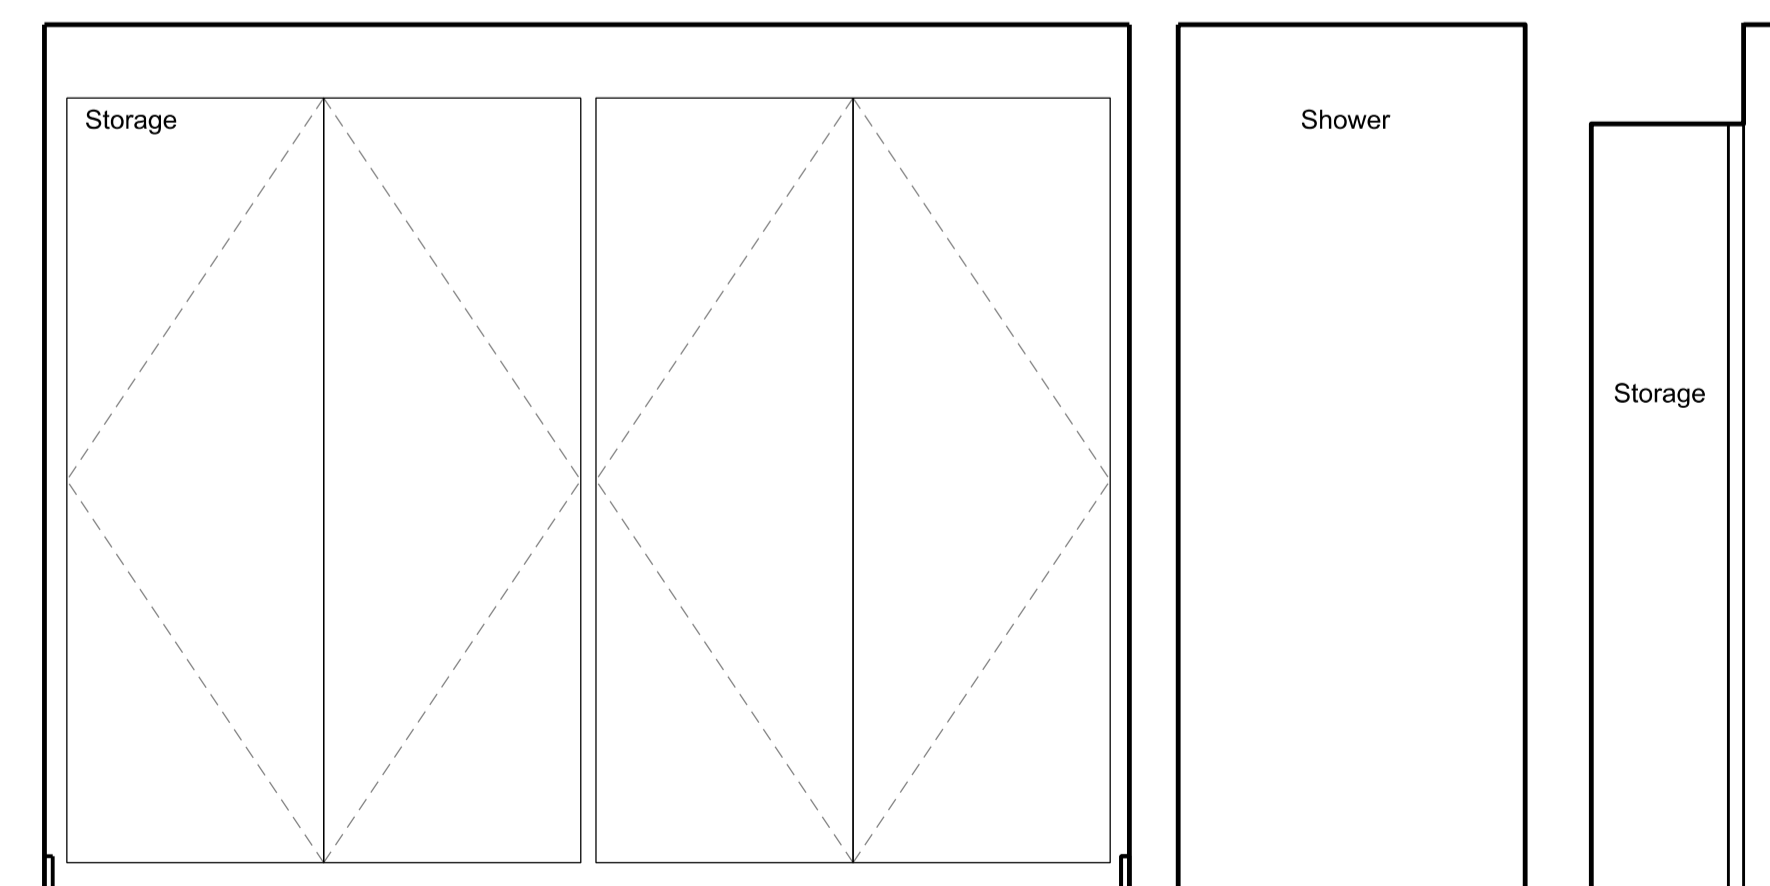

ELEVATION DD

D	Planning Application & LBC	20/12/19
C	Planning Application & LBC	11/12/19
B	General Update	13/11/19
A	General Update	04/11/19

Rev	Amendment	Date
	Key Plan	

**FOR PLANNING**

Client  
Jose & Daniela Neves

Project  
40 Chester Terrace  
London NW1 4ND


Title  
Existing  
Internal Elevations  
RB. 01 Gym

Drawn By	Checked By	Scale	Date
		1:20 @ A1	Sept 19
Drawing No	Revision		
1154/E/20/001	D		


GROVES NATCHEVA ARCHITECTS

T: +44 (0)20 7937 7772  
E: info@grovesnatcheva.com  
W: www.grovesnatcheva.com


6 Kensington Court Mews London UK W8 5DR

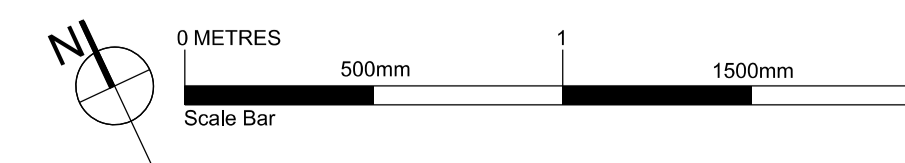


To scale for town planning purposes.  
Not for construction.

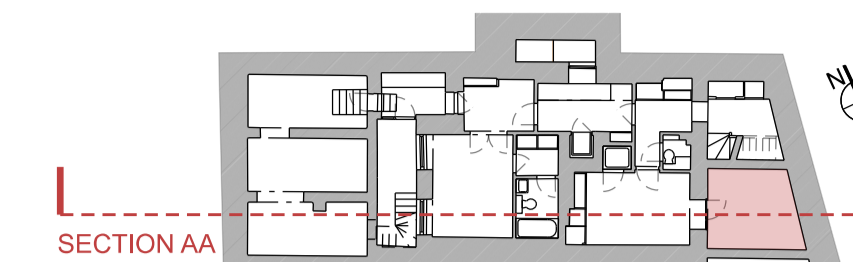


To read in conjunction with drawing:  
1154/E/20/002

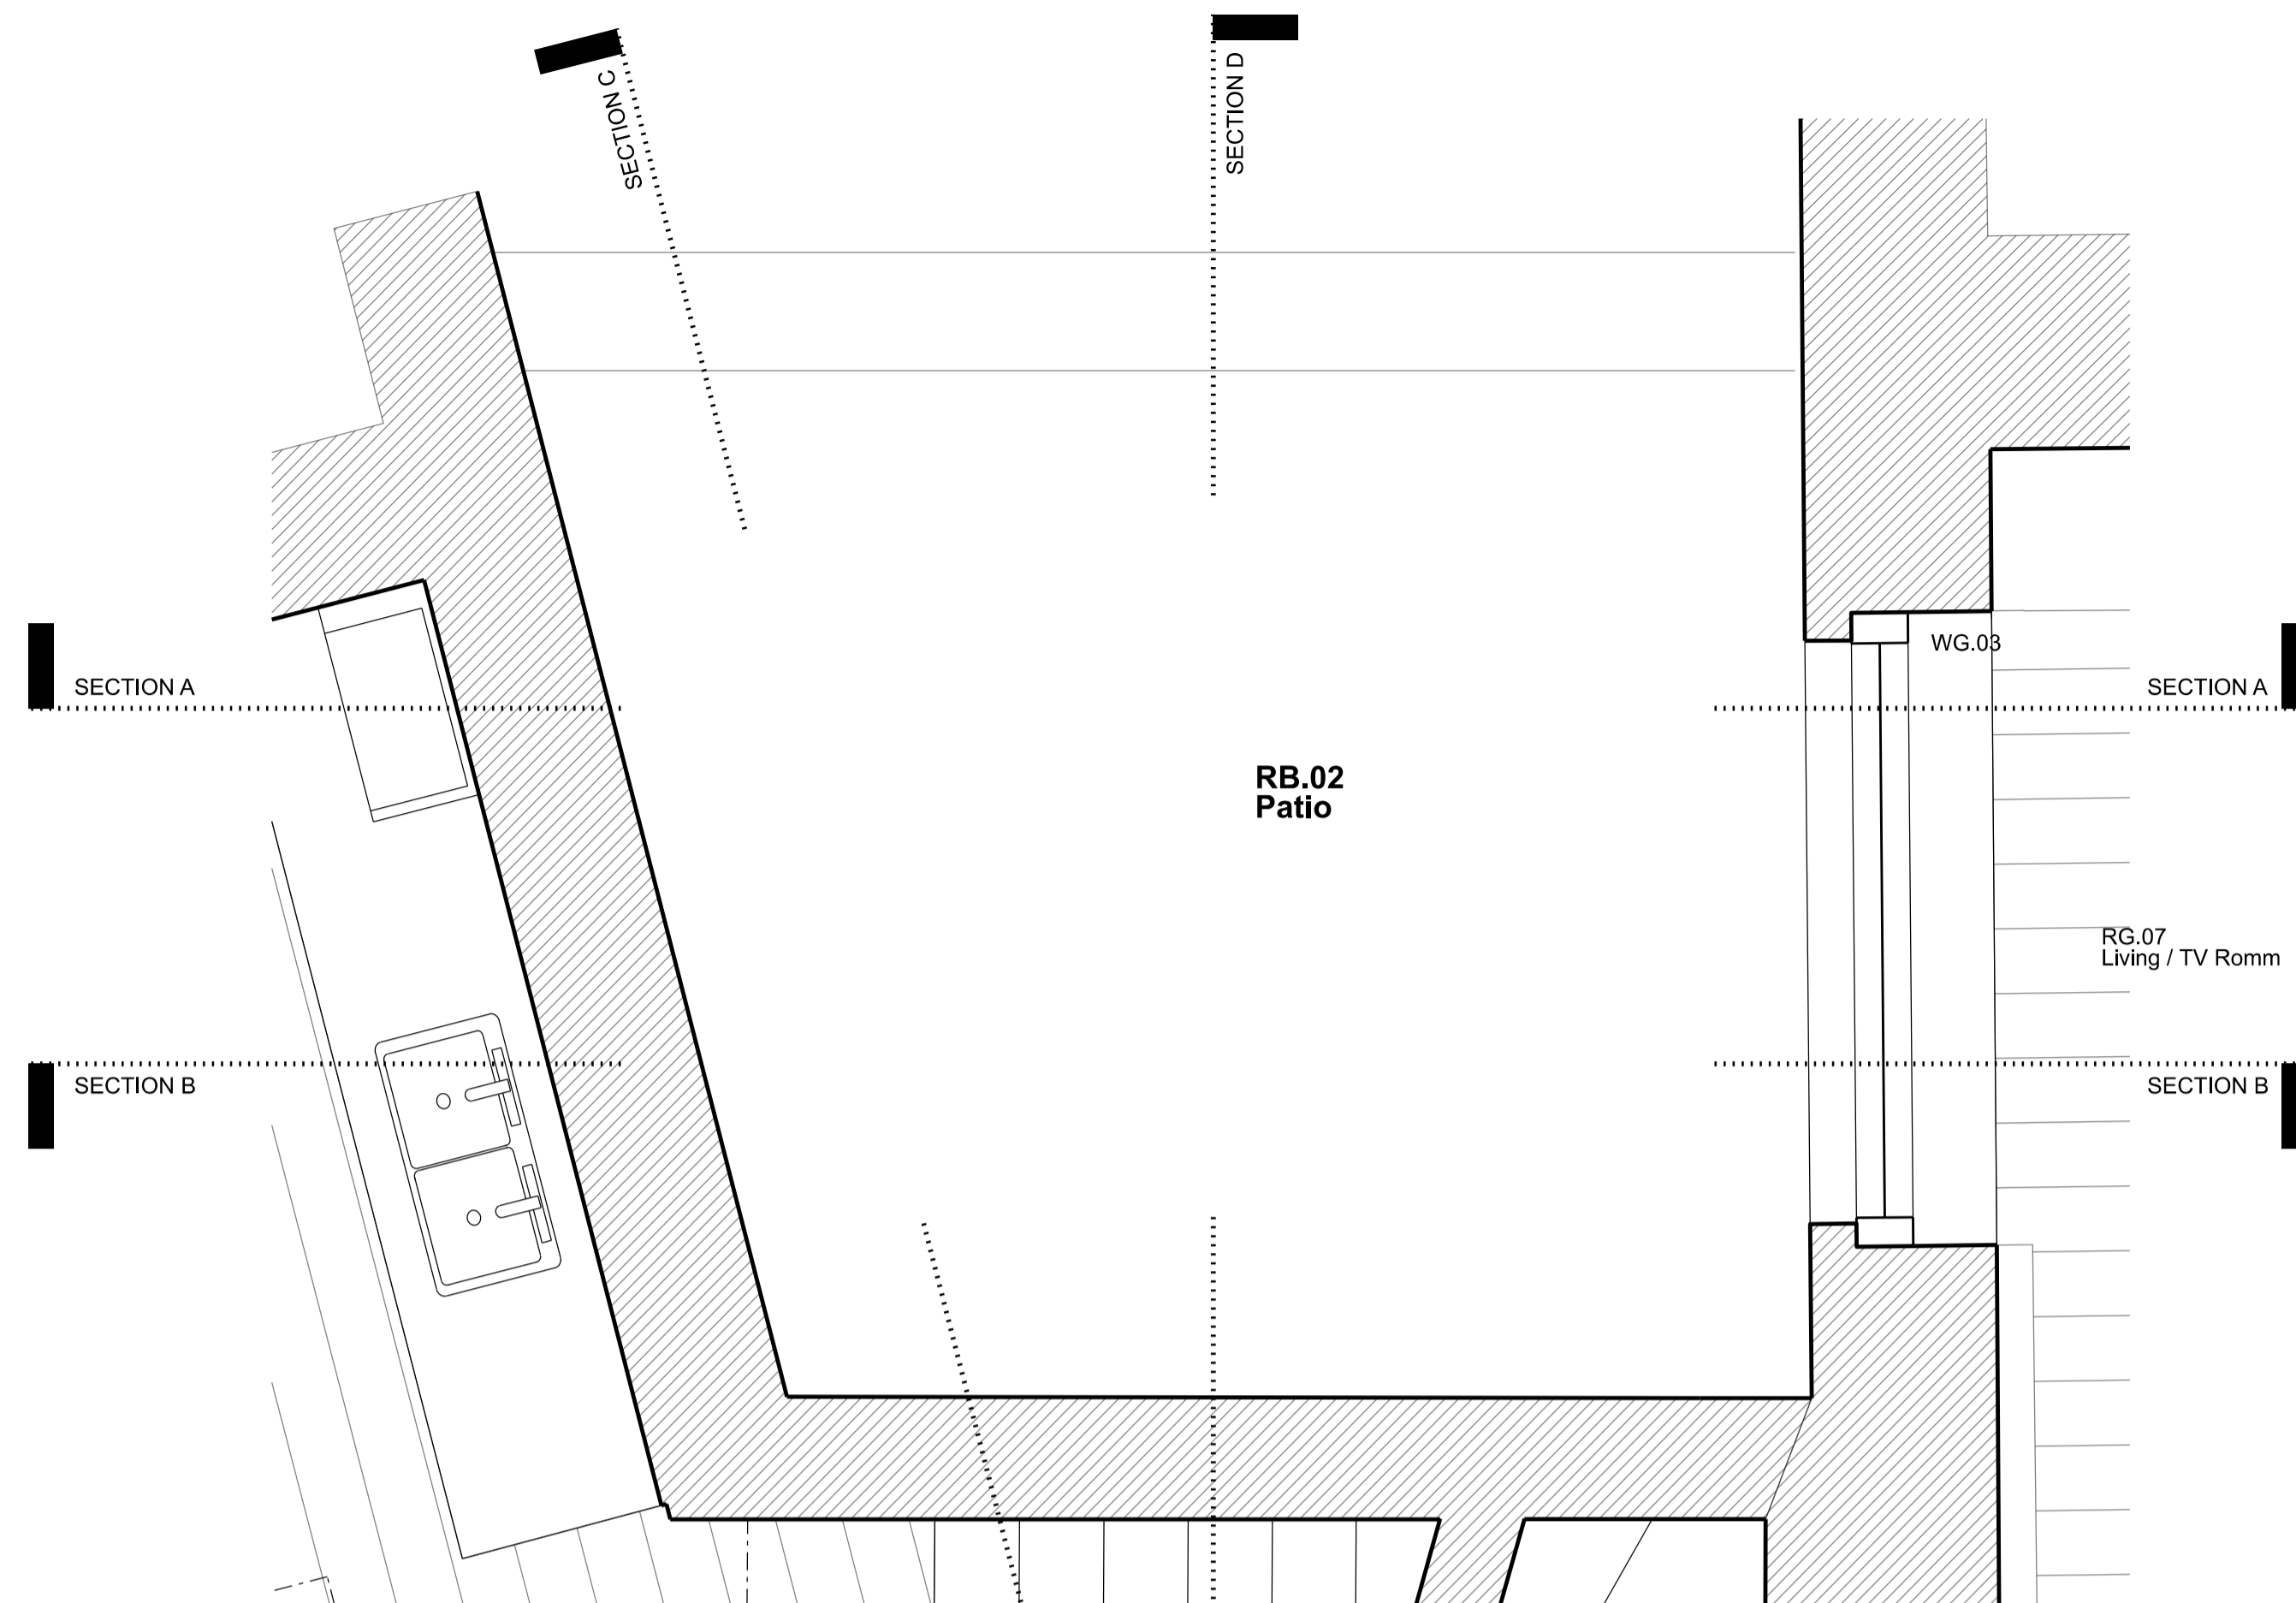

EXISTING GROUND FLOOR PLAN

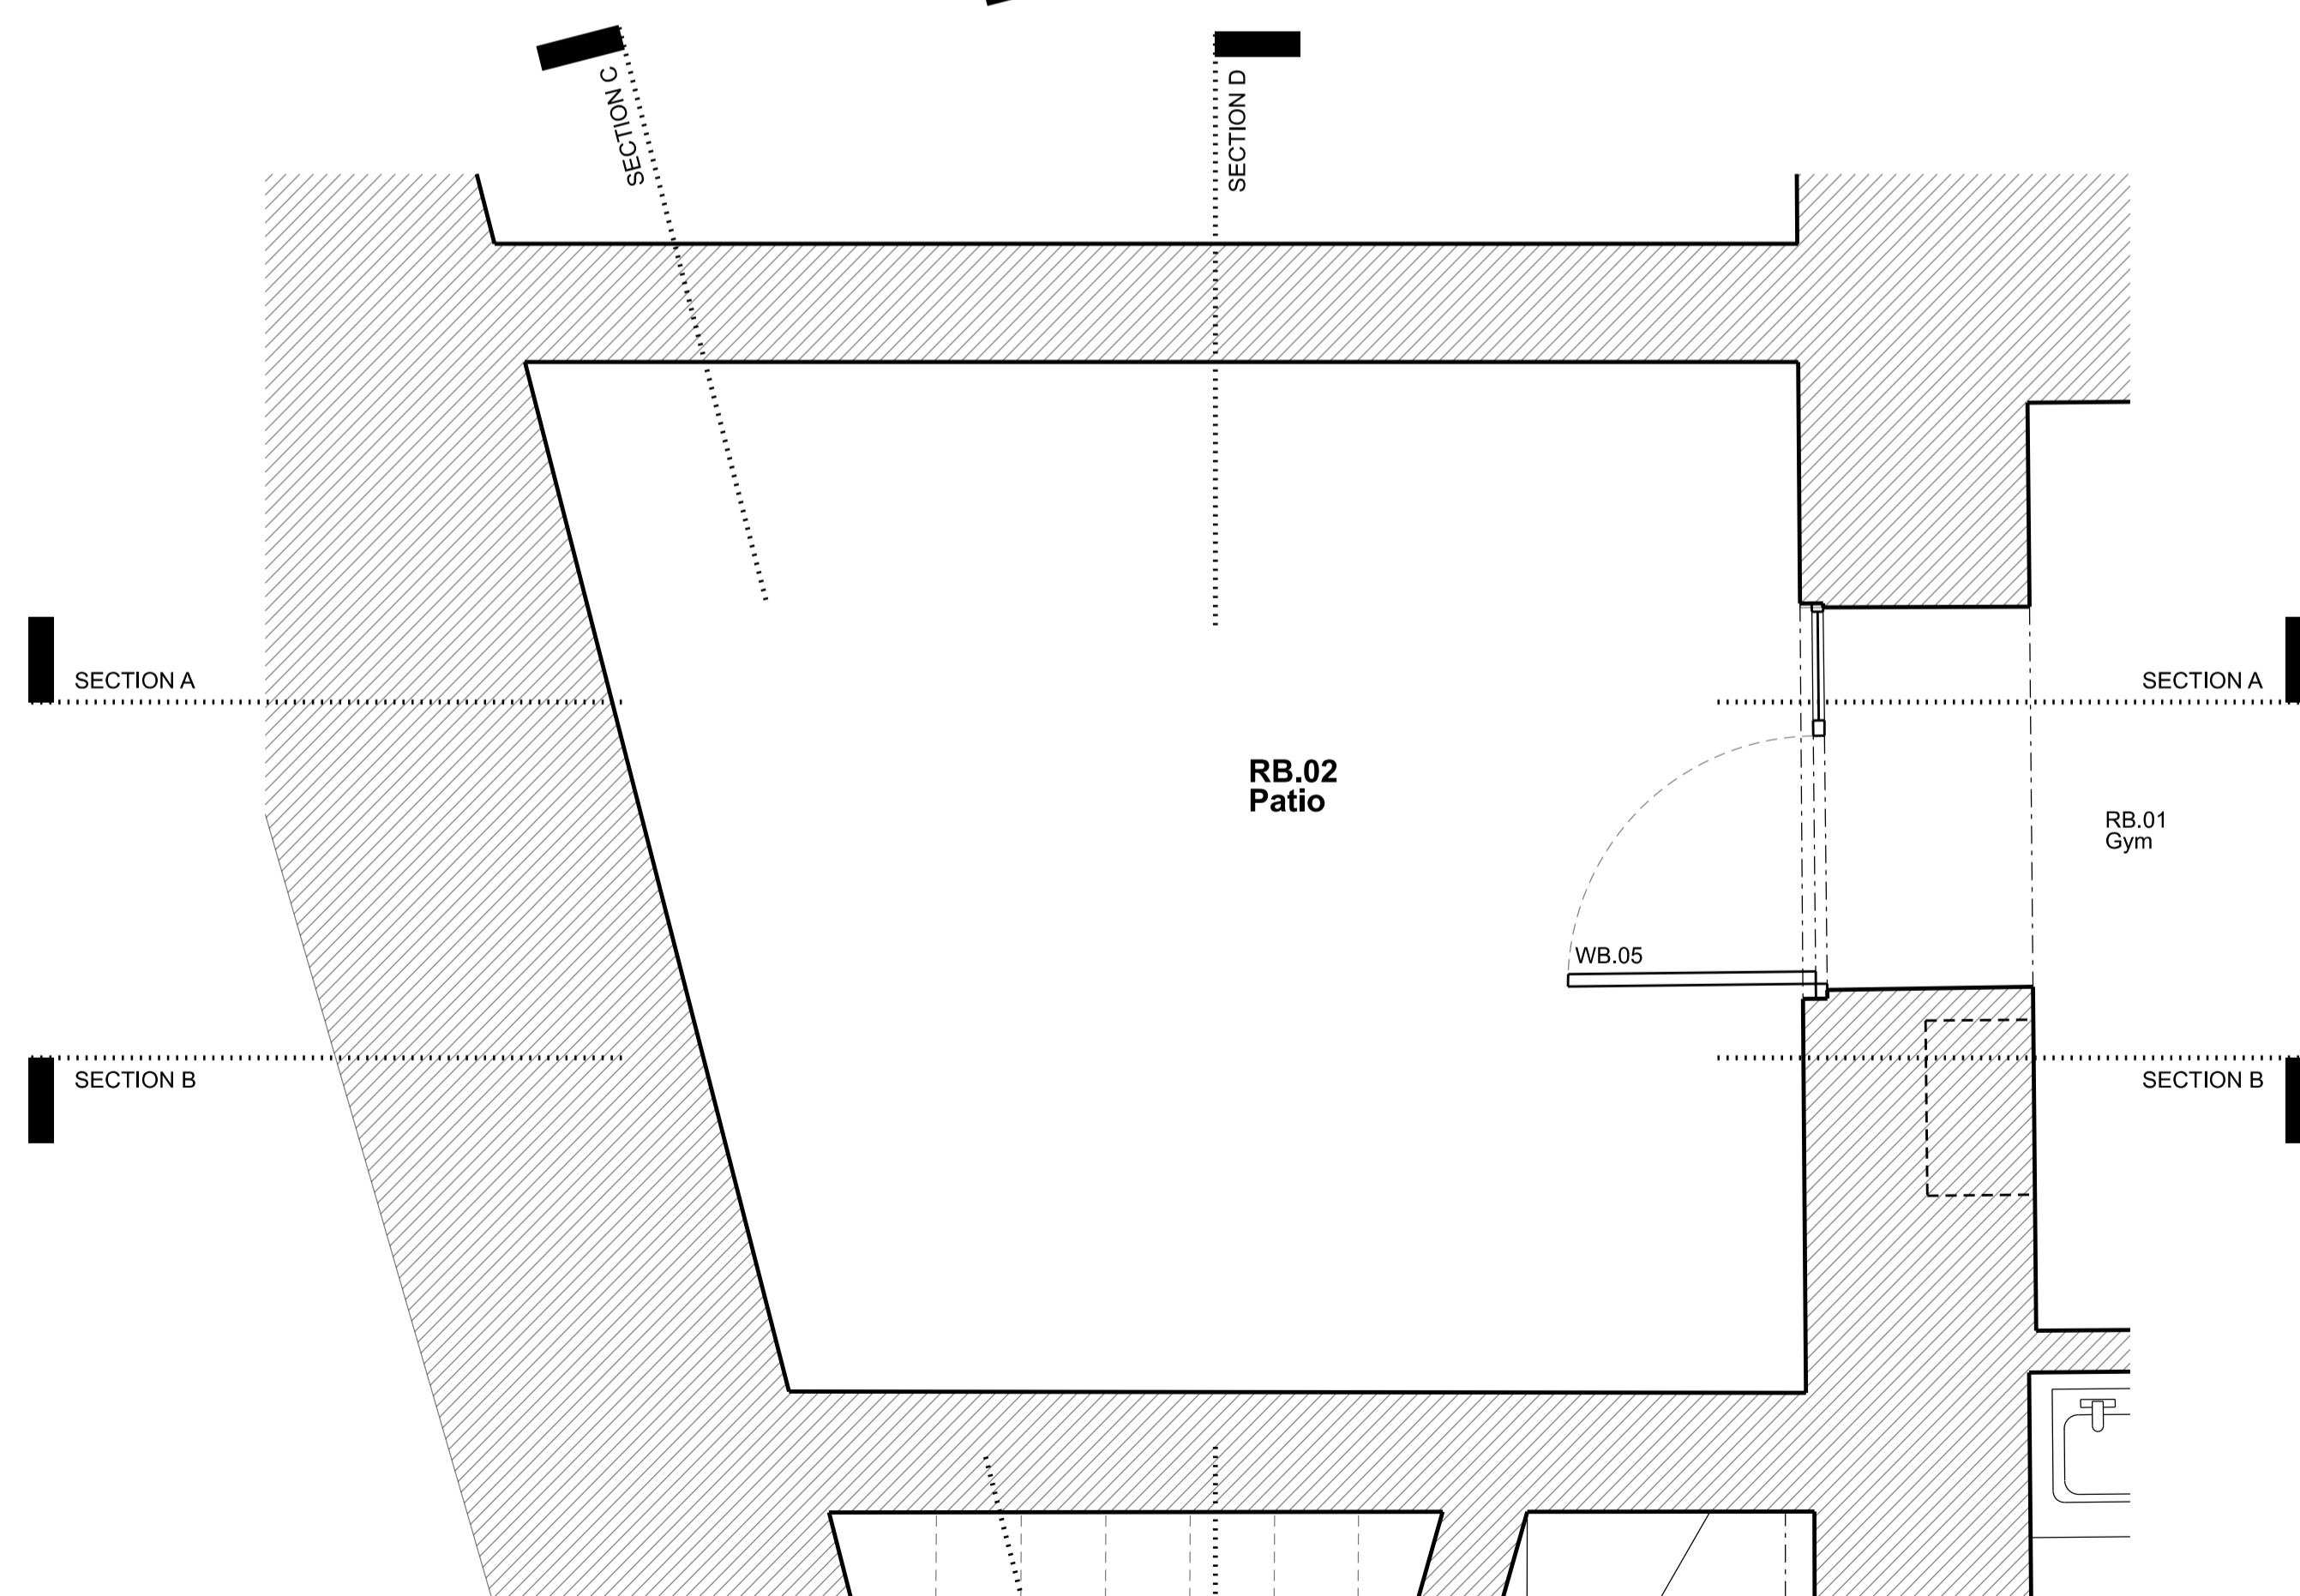

EXISTING LOWER GROUND FLOOR PLAN

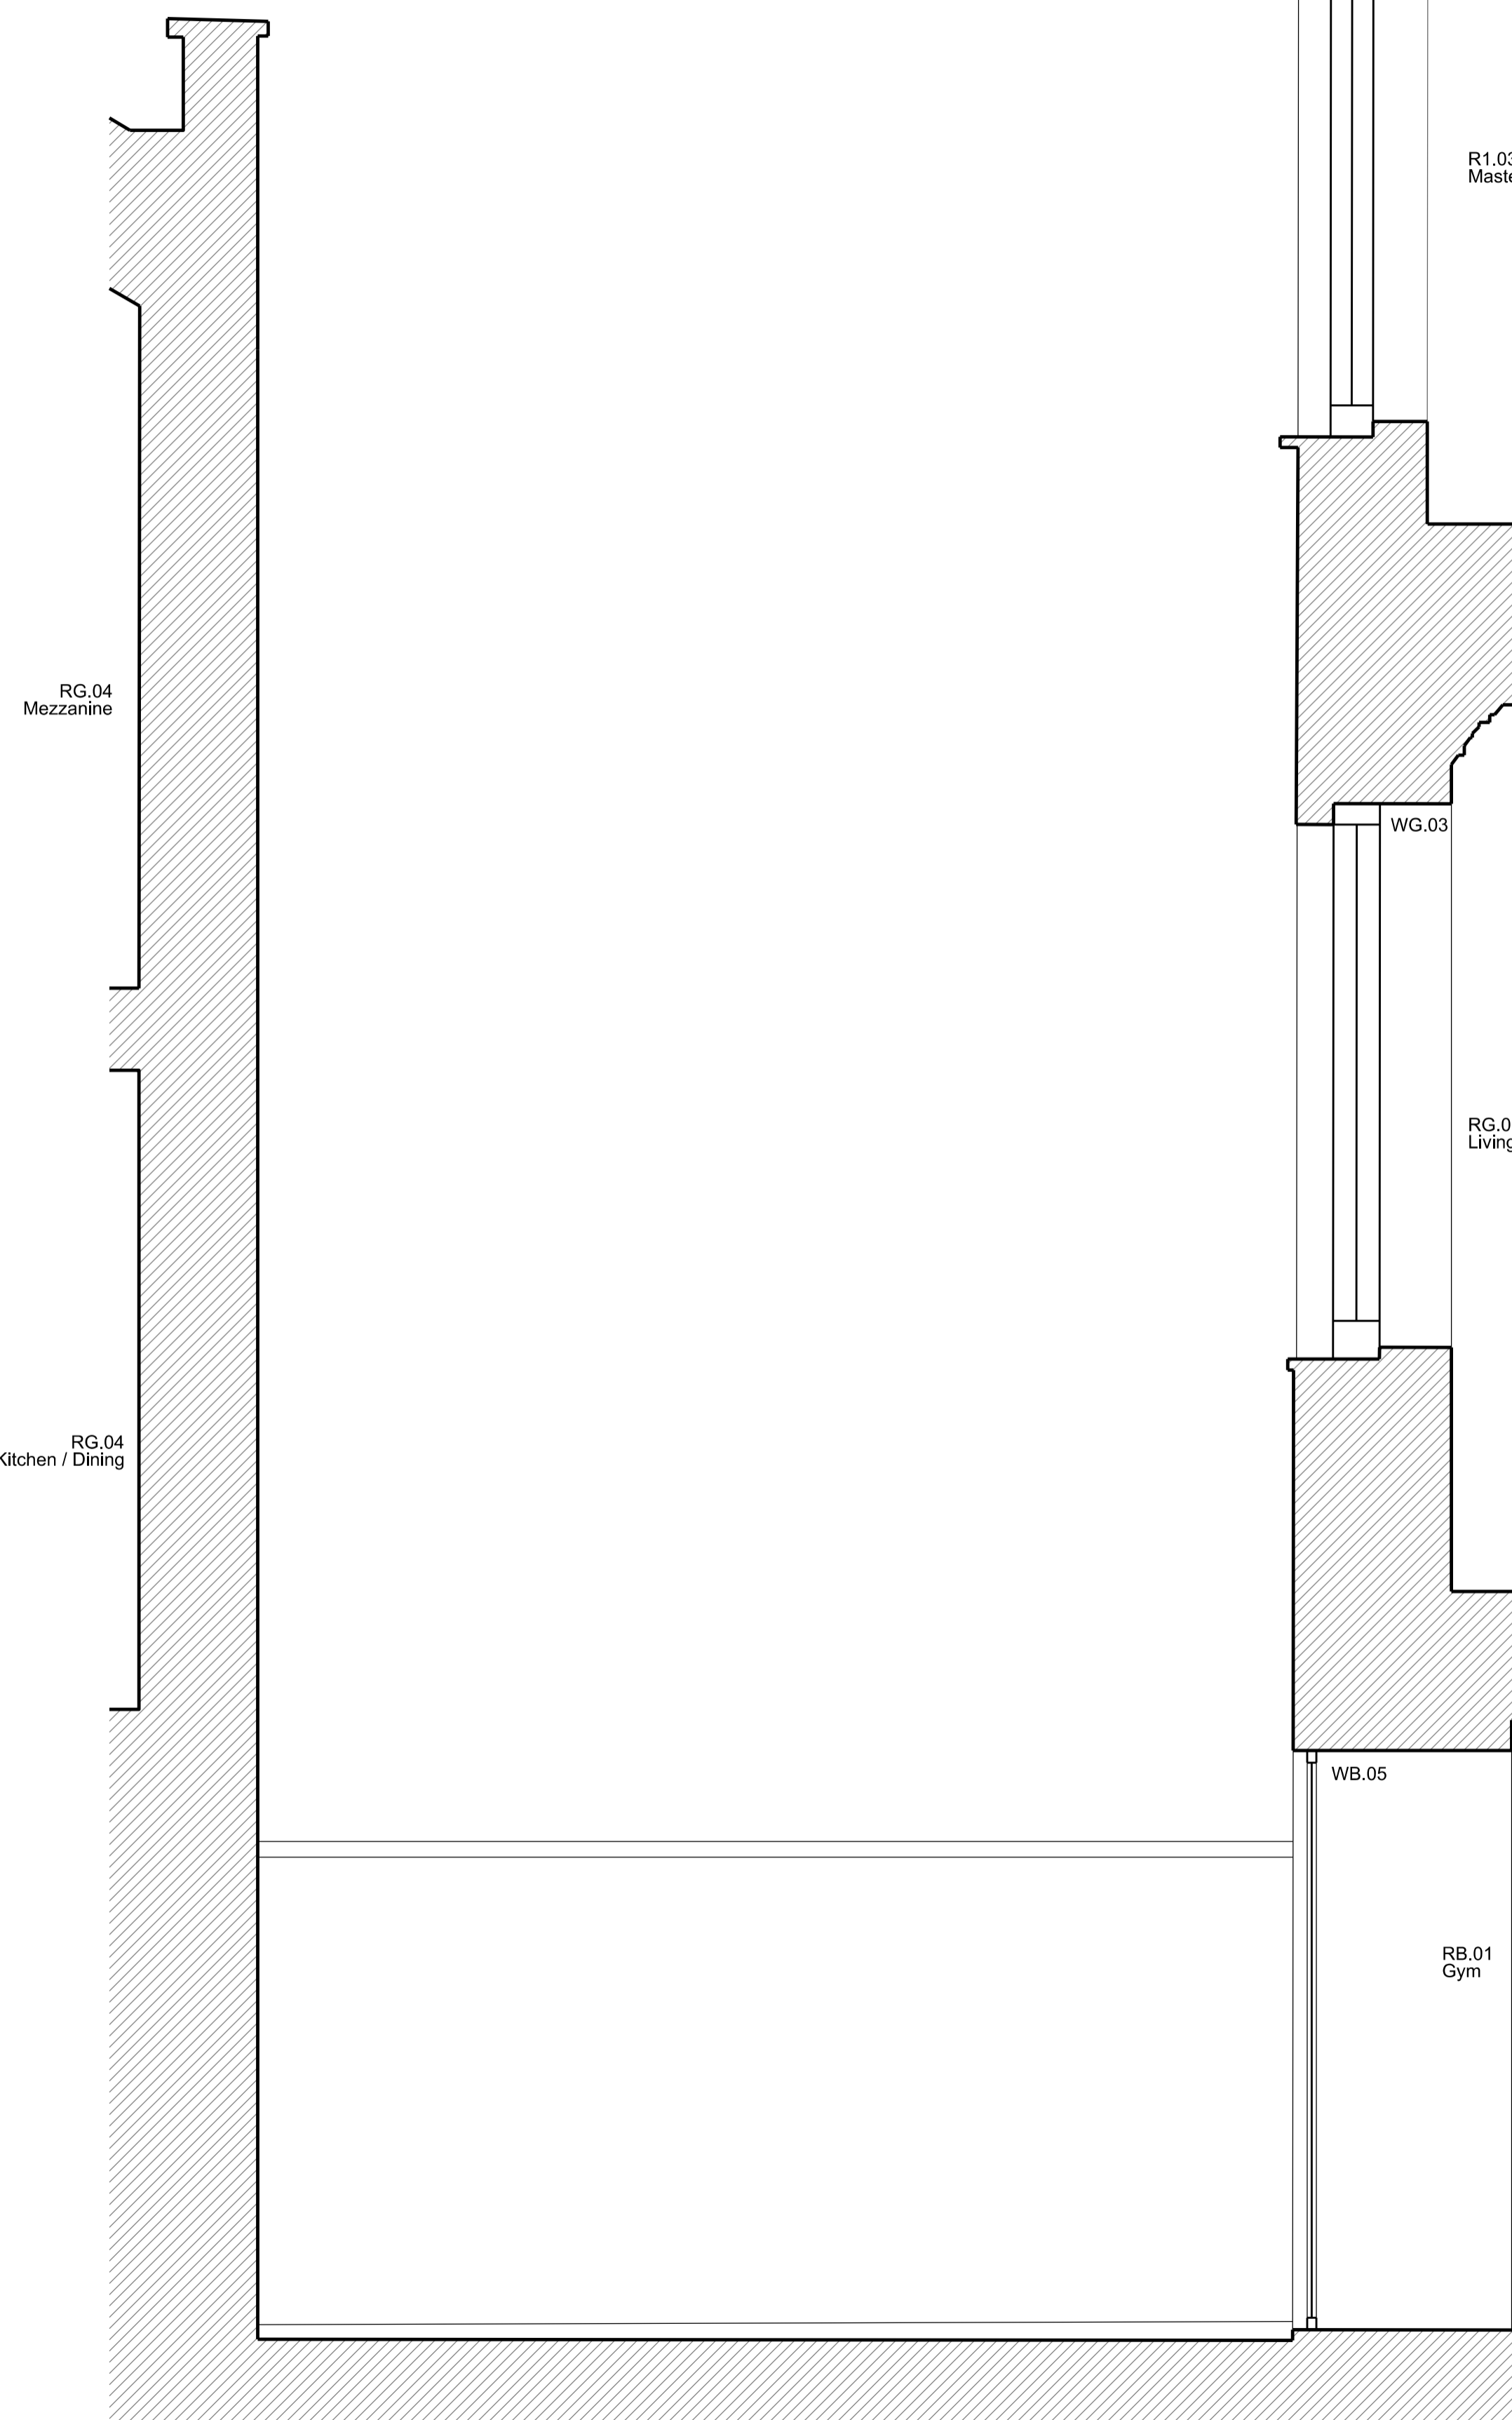

SECTION - ELEVATION AA

Rev	Amendment	Date
C	Planning Application & LBC	11/12/19
B	General Update	13/11/19
A	General Update	04/11/19

**FOR PLANNING**

Client  
Jose & Daniela Neves

Project  
40 Chester Terrace  
London NW1 4ND


Title  
Existing  
External Elevations  
RB. 02 Patio

Drawn By	Checked By	Scale	Date
		1:20 @ A1	Sept 19
Drawn No	Revision		
1154/E/20/002	C		


GROVES NATCHEVA ARCHITECTS

T: +44 (0)20 7937 7772  
E: info@grovesnatcheva.com  
W: www.grovesnatcheva.com


6 Kensington Court Mews London UK W8 5DR

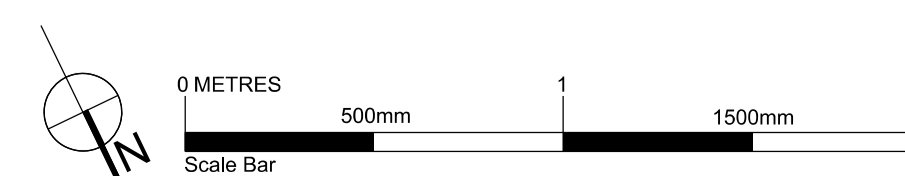


To scale for town planning purposes.  
Not for construction.

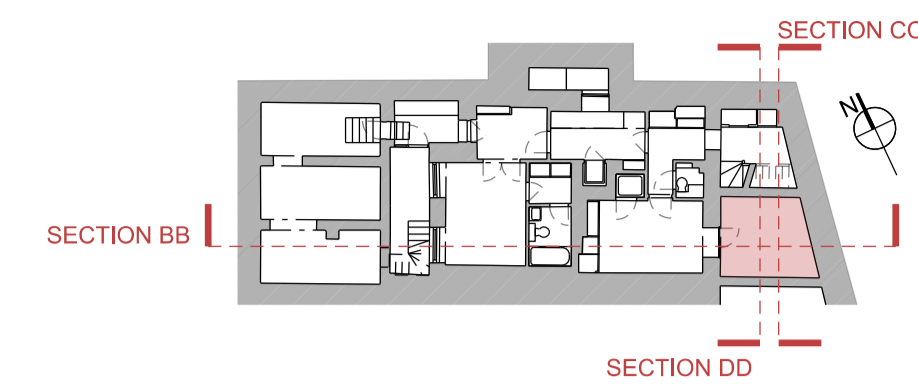


To read in conjunction with drawing:  
1154/E/20/002

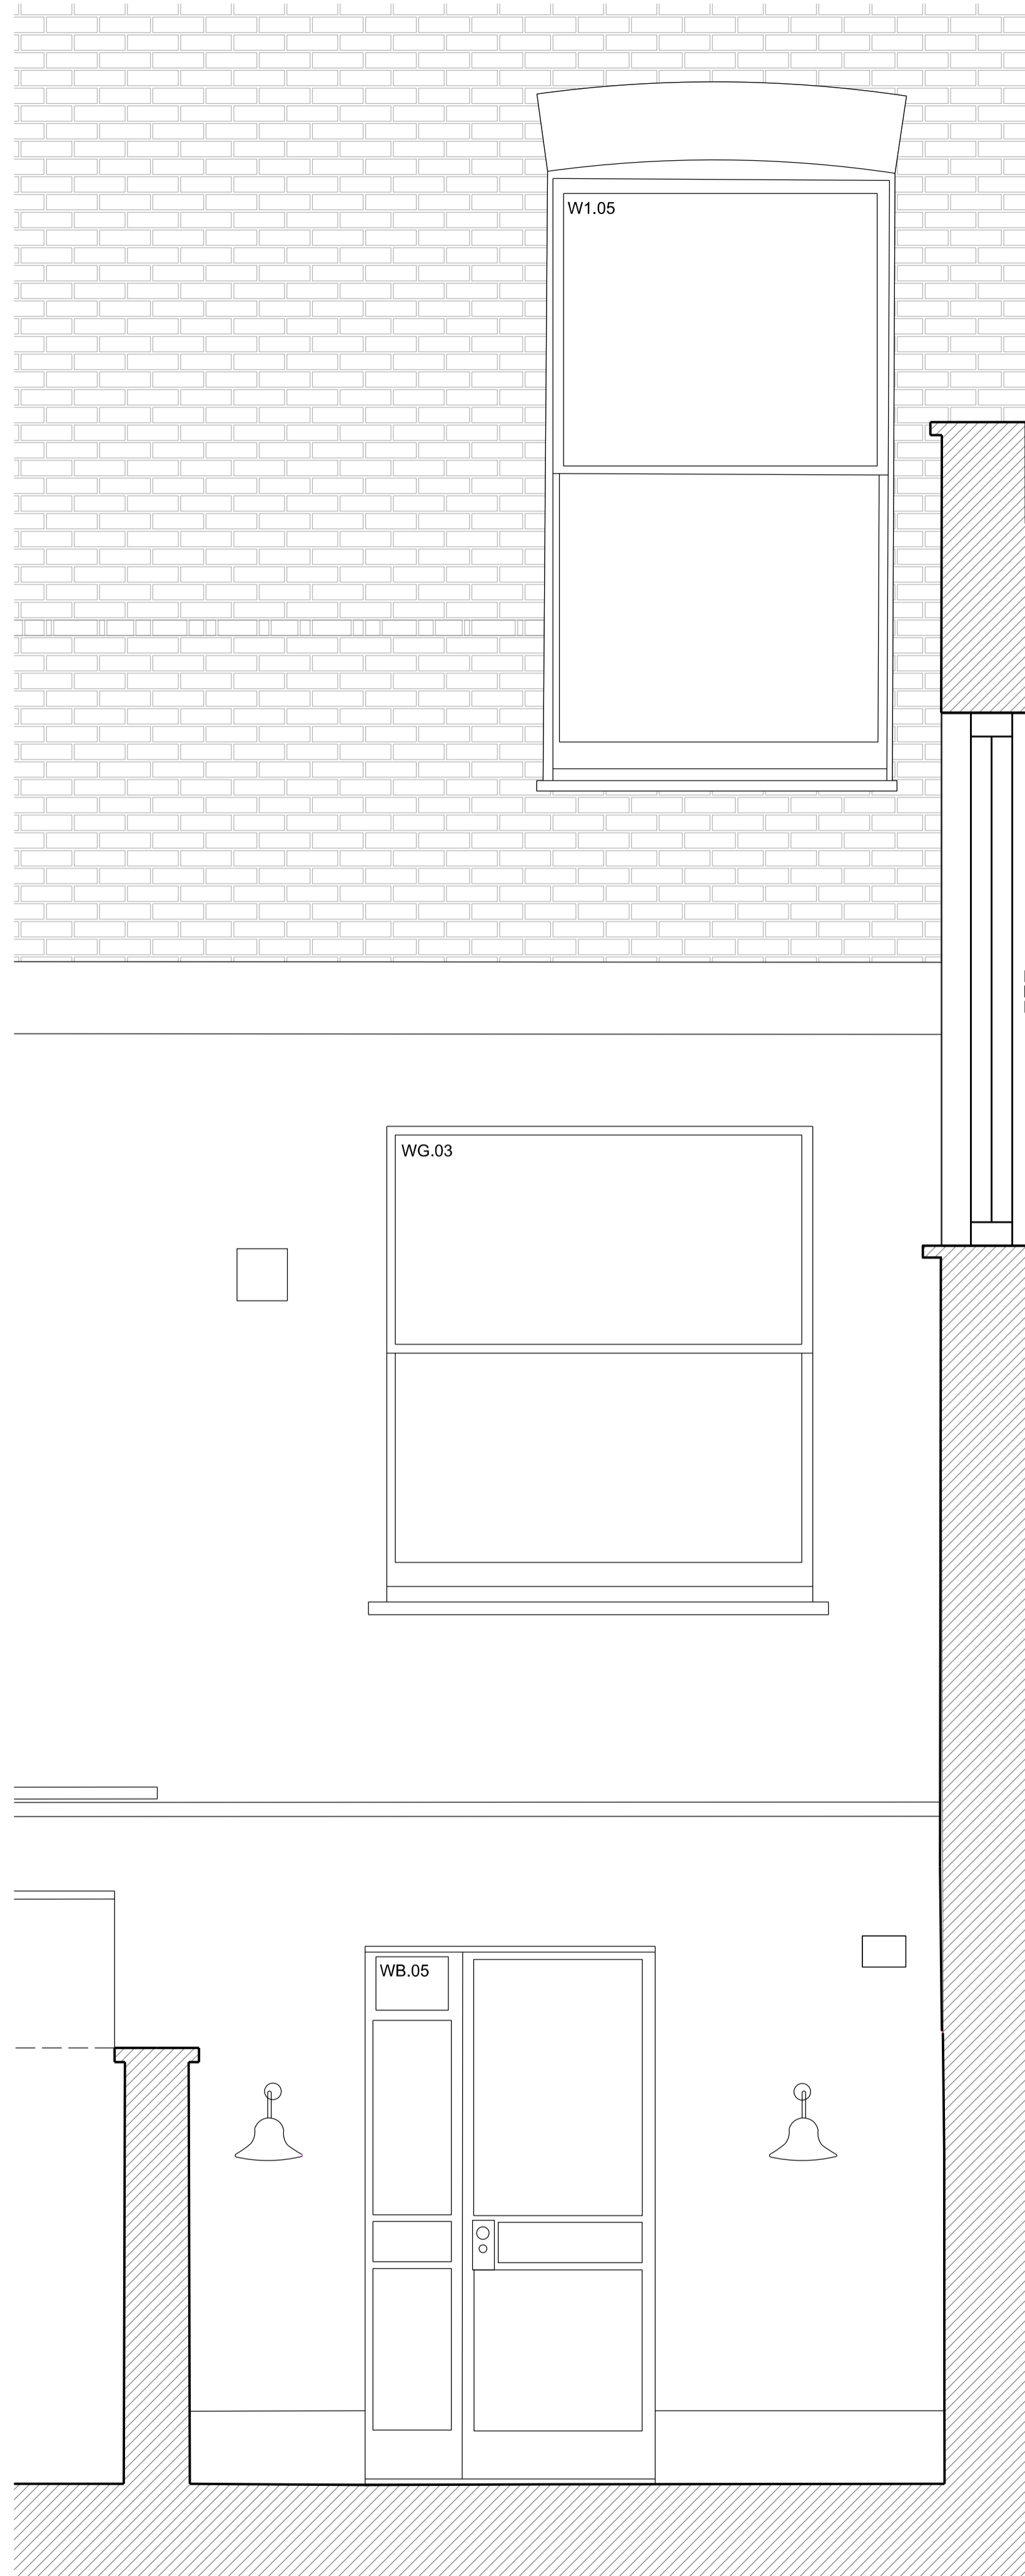

ELEVATION DD

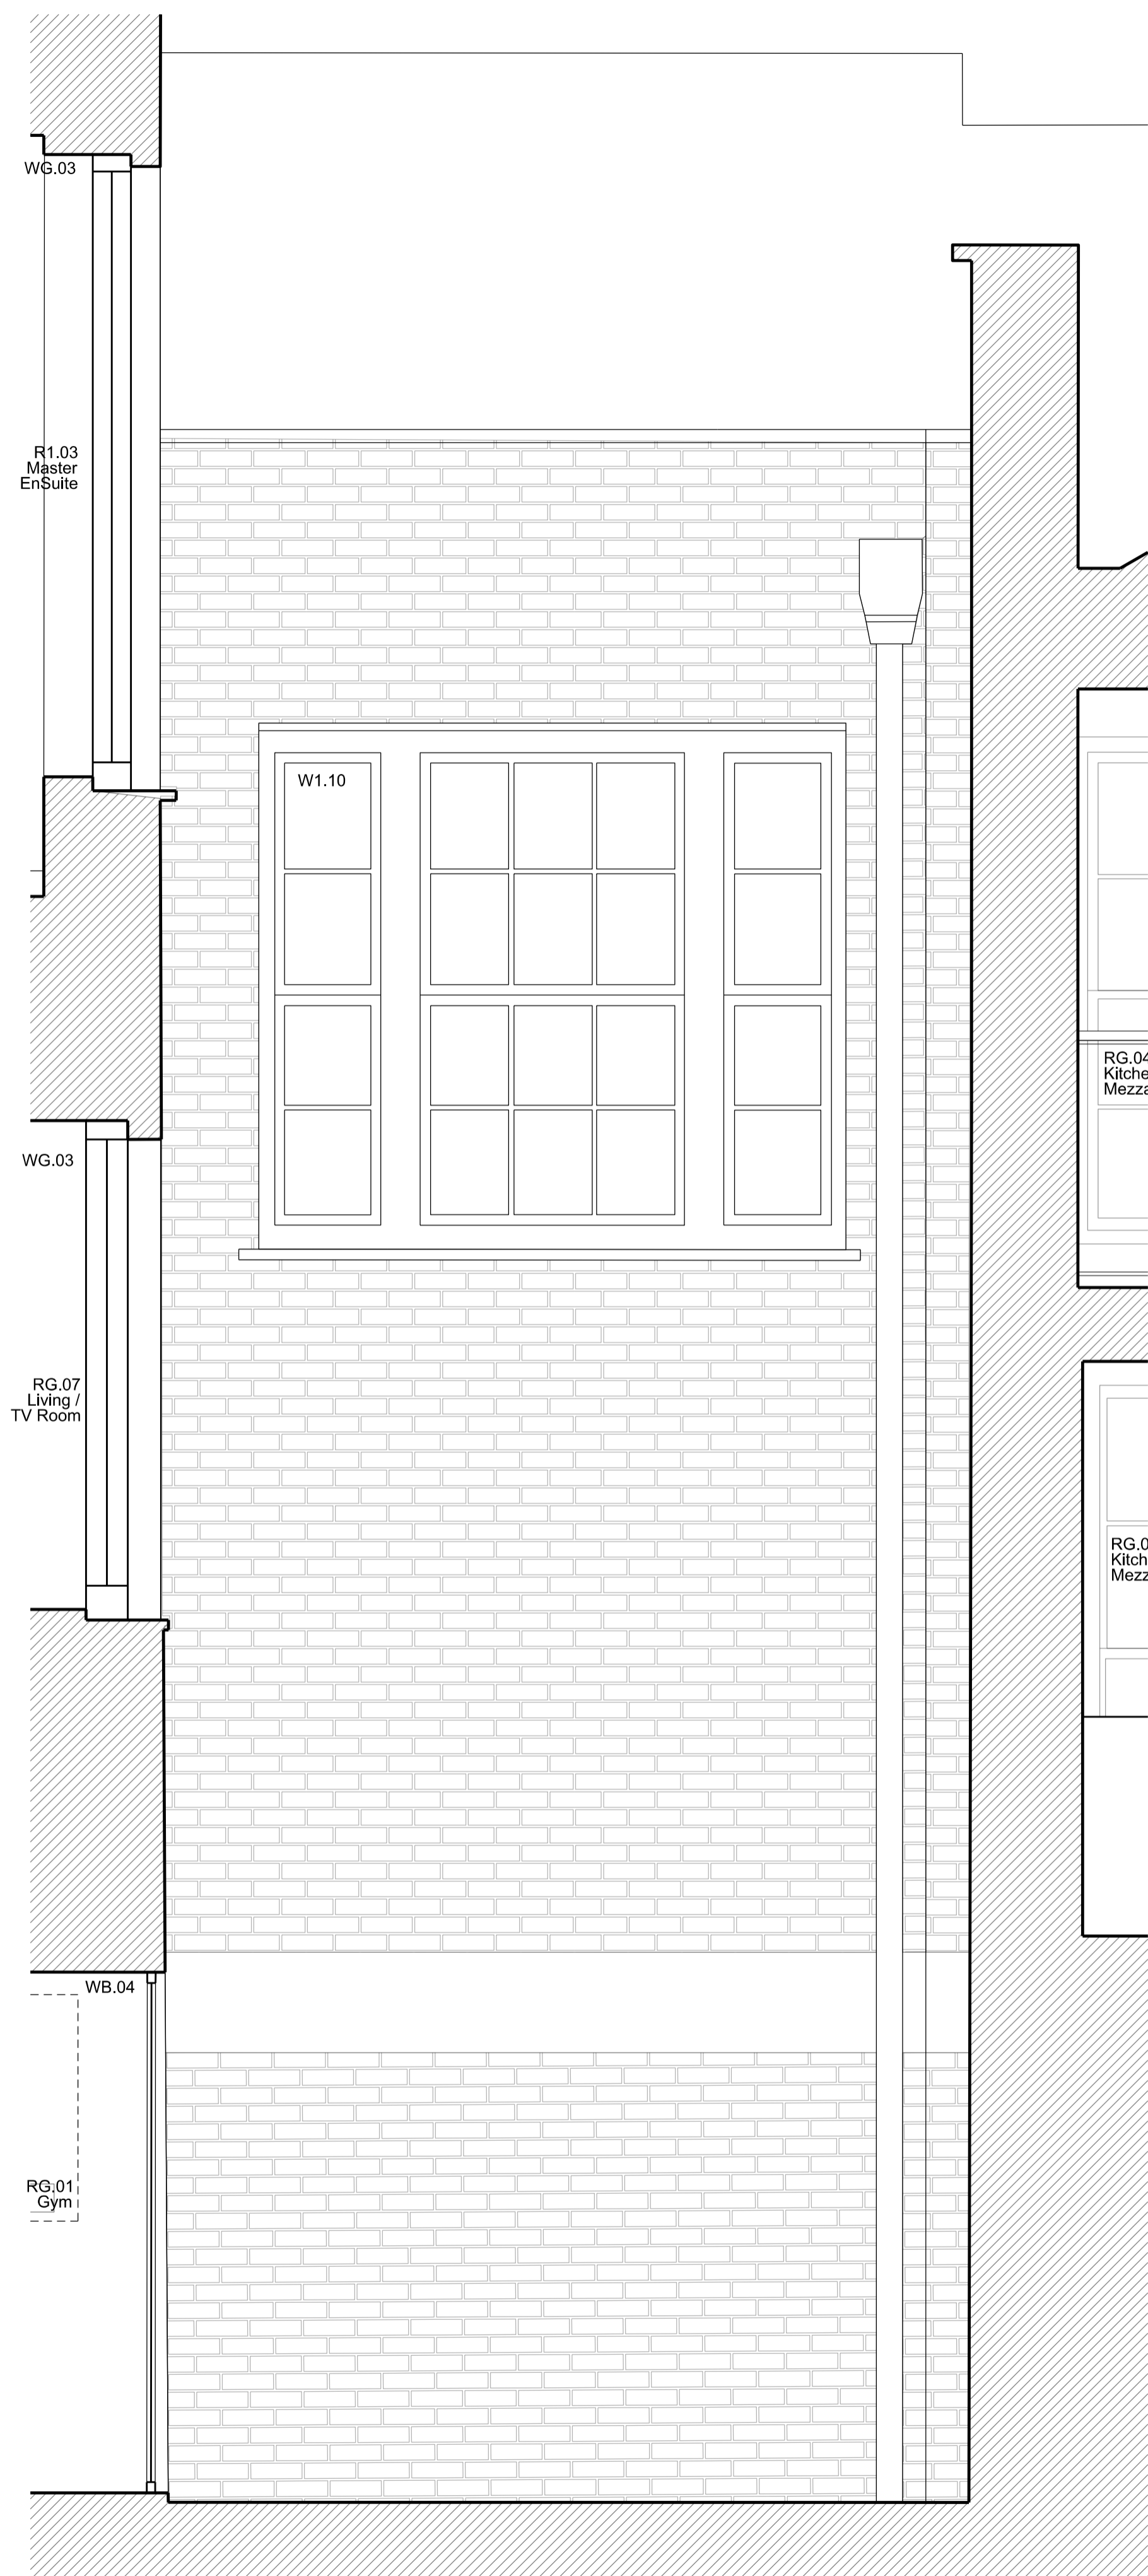

ELEVATION BB

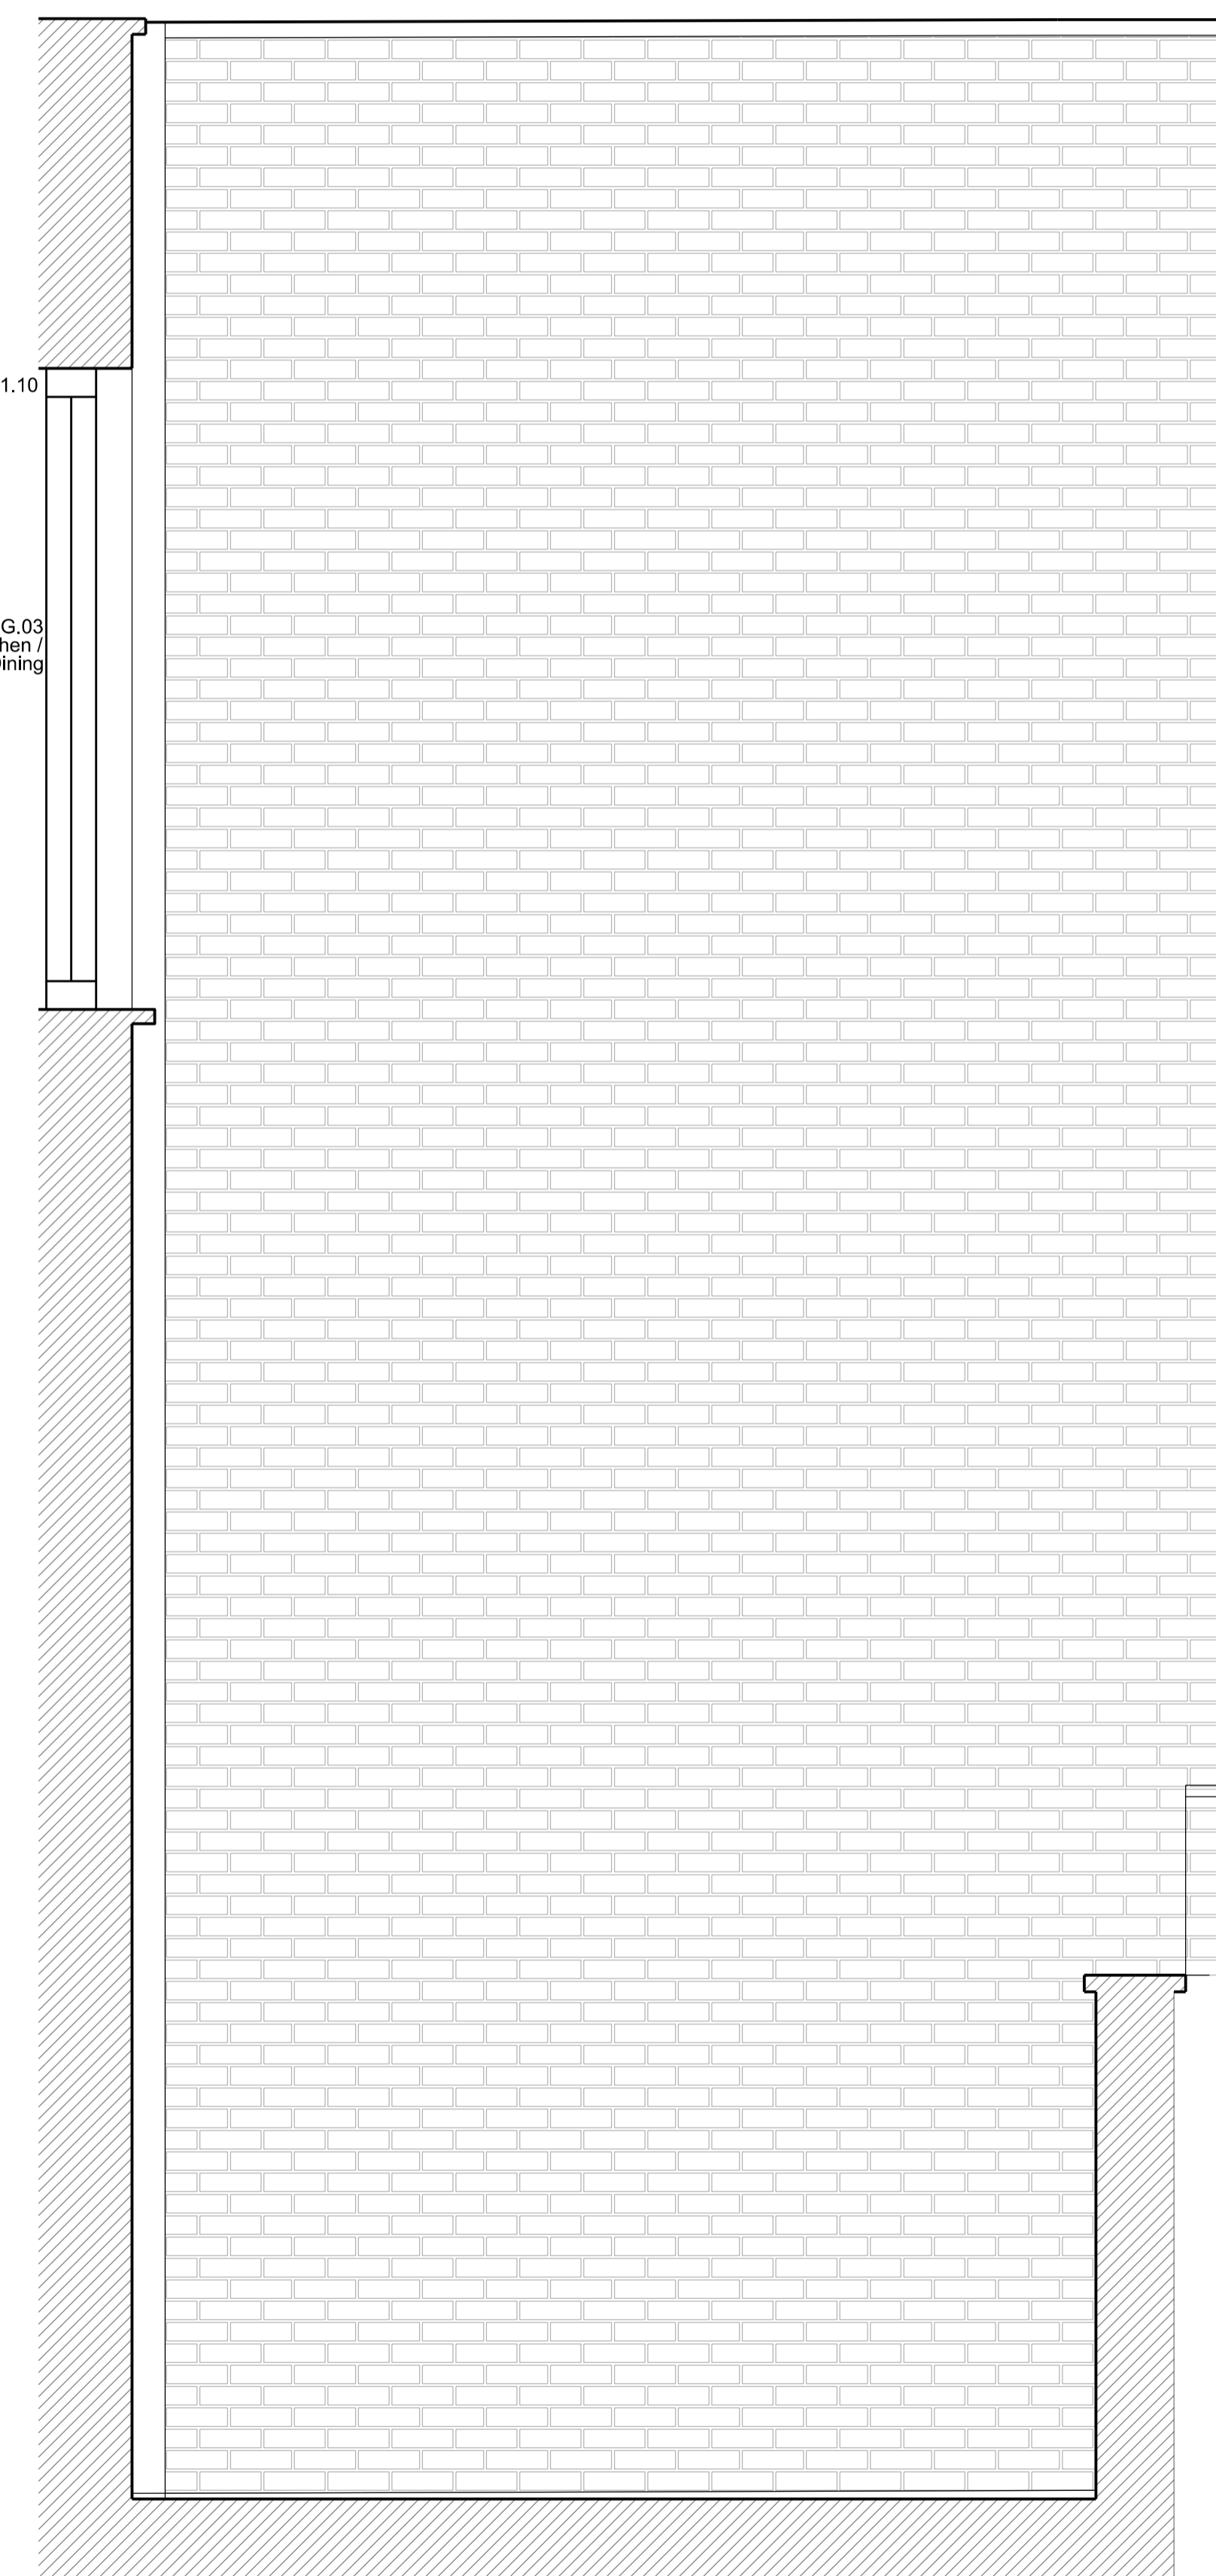

ELEVATION CC

C	Planning Application & LBC	11/12/19
B	General Update	13/11/19
A	General Update	04/11/19

Rev	Amendment	Date
Key Plan		

**FOR PLANNING**

Client  
Jose & Daniela Neves

Project  
40 Chester Terrace  
London NW1 4ND


Title  
Existing  
External Elevations  
RB. 02 Patio

Drawn By	Checked By	Scale	Date
		1:20 @ A1	Sept 19
Drawing No	Revision		
1154/E/20/003	C		


GROVES NATCHEVA ARCHITECTS

T: +44 (0)20 7937 7772  
E: info@grovesnatcheva.com  
W: www.grovesnatcheva.com


6 Kensington Court Mews London UK W8 5DR

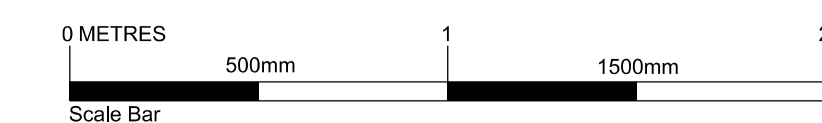


To scale for town planning purposes.  
Not for construction.

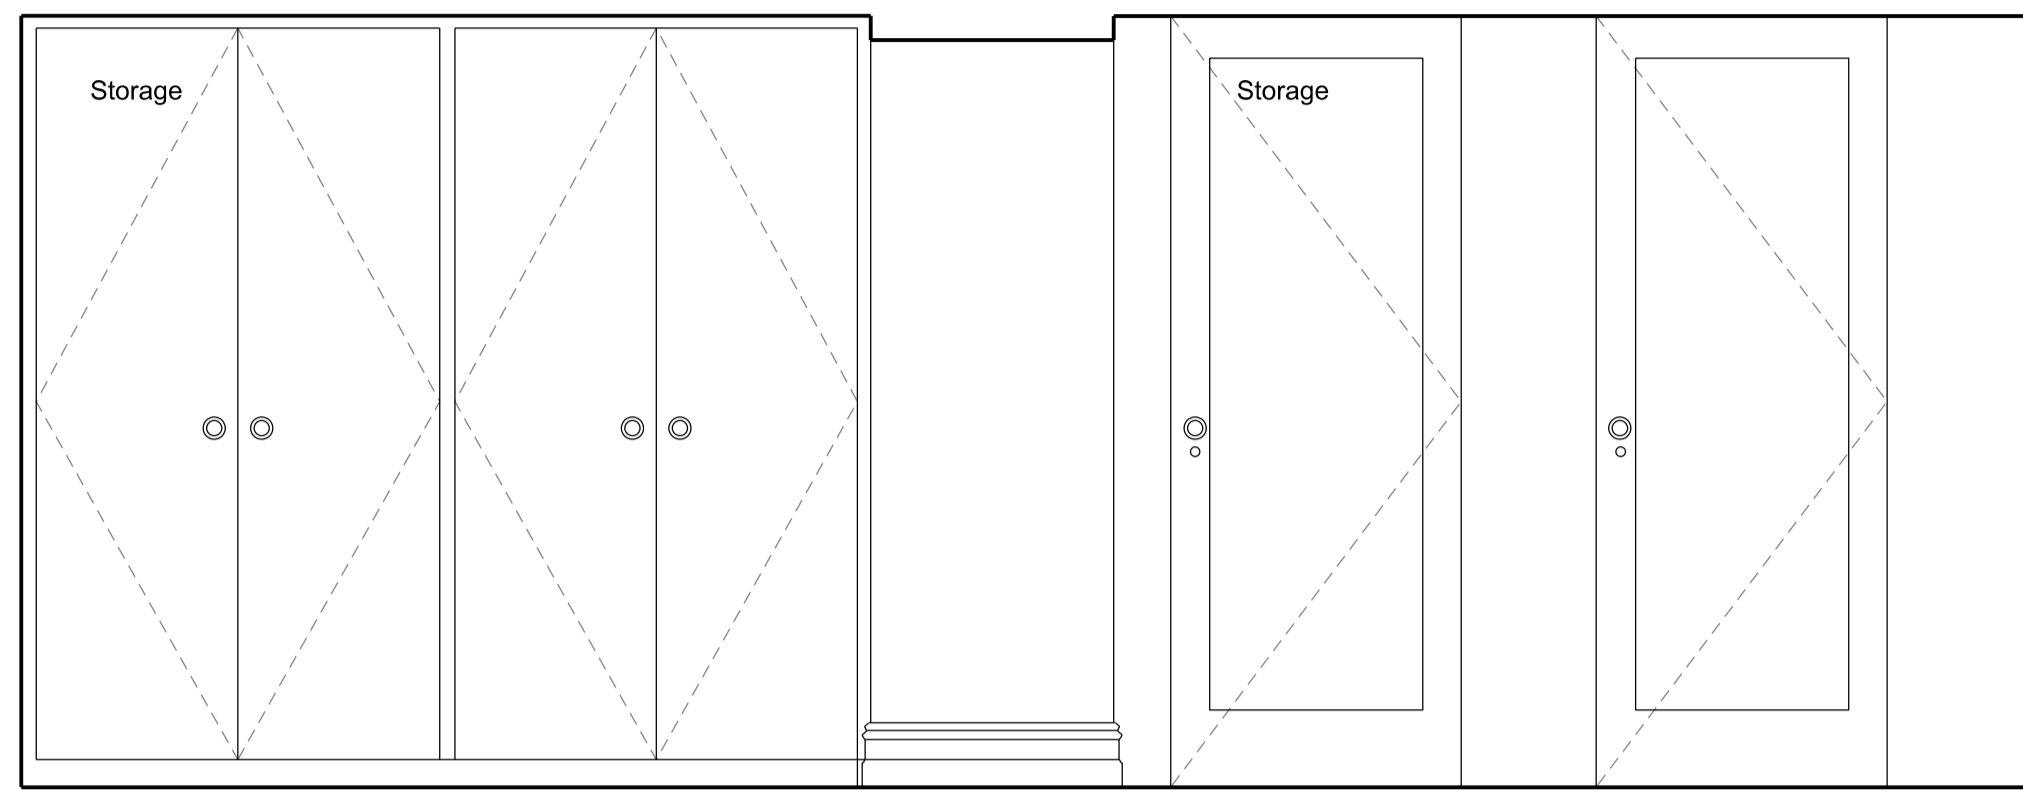


ELEVATION AA

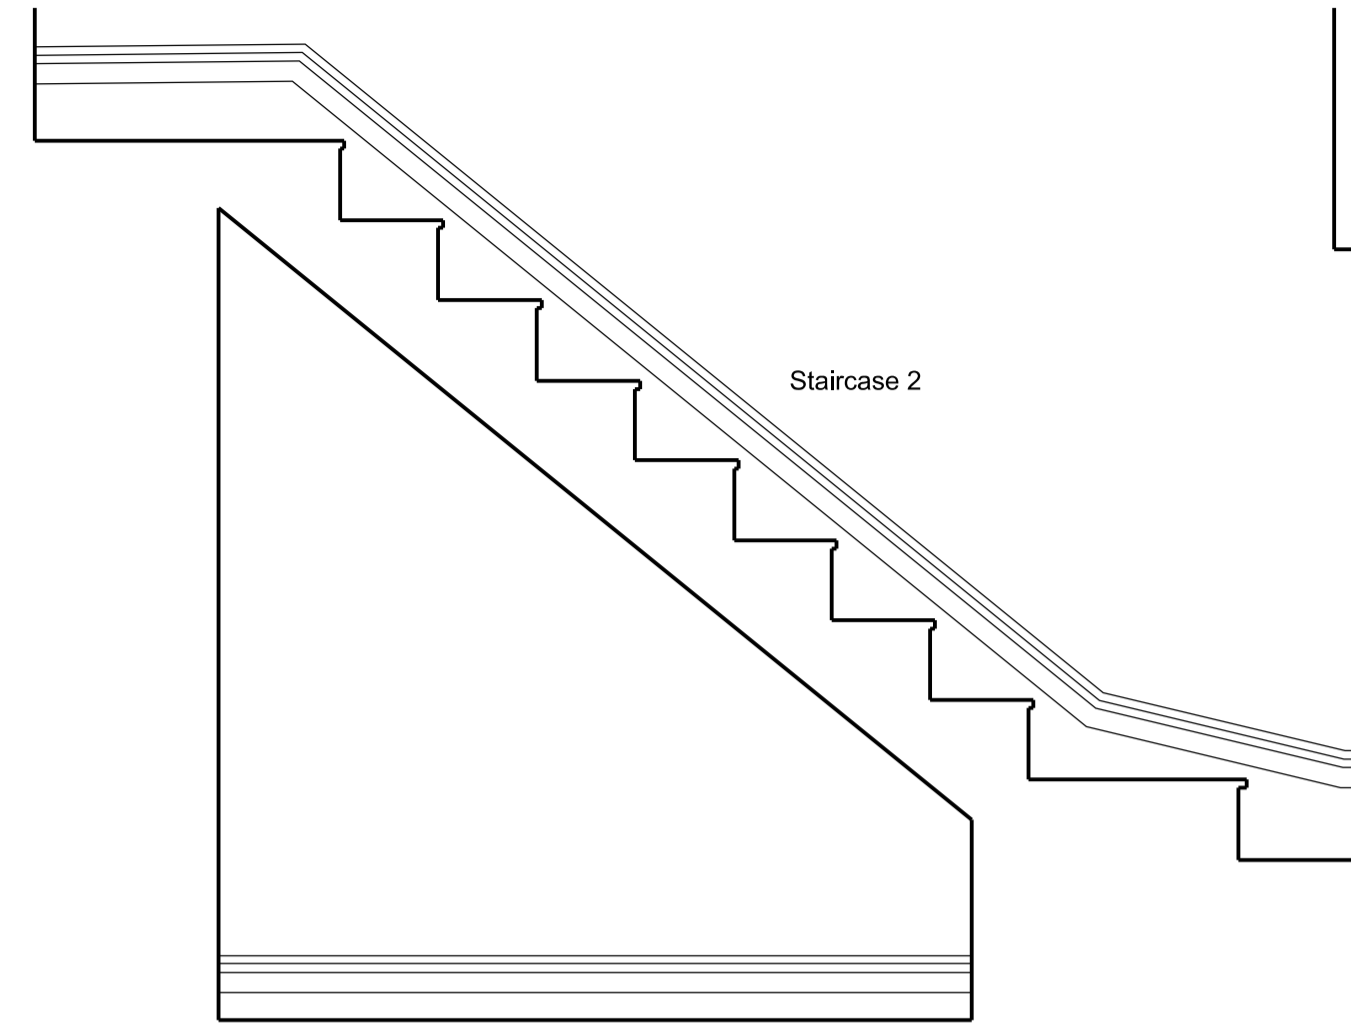

ELEVATION BB

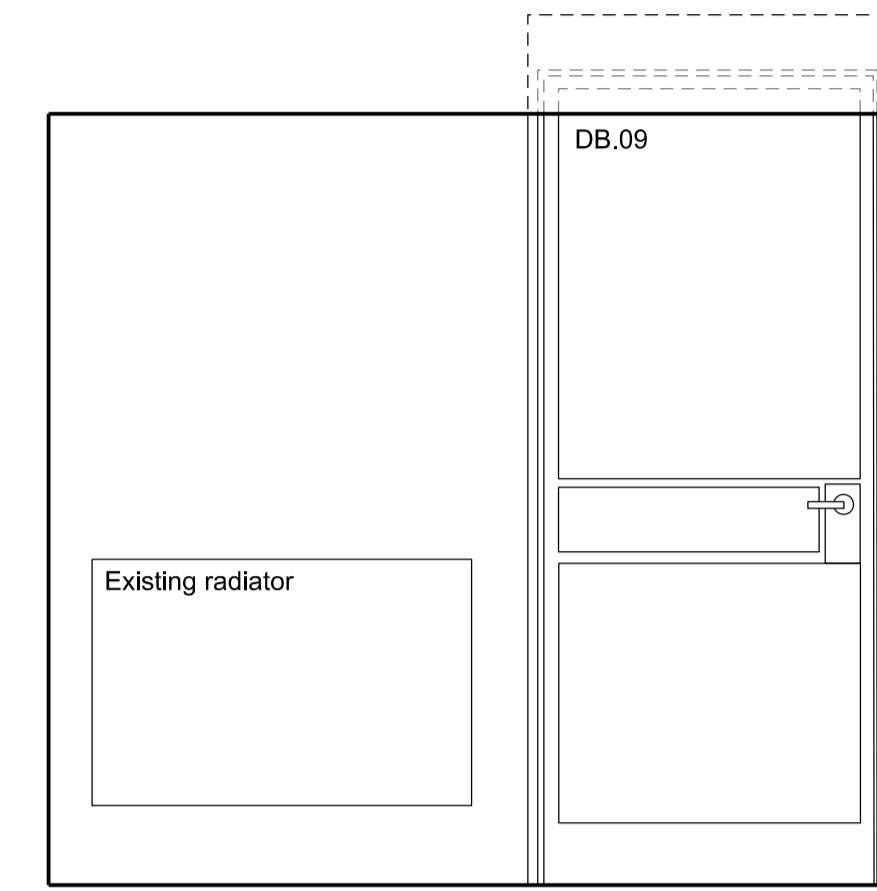


ELEVATION CC

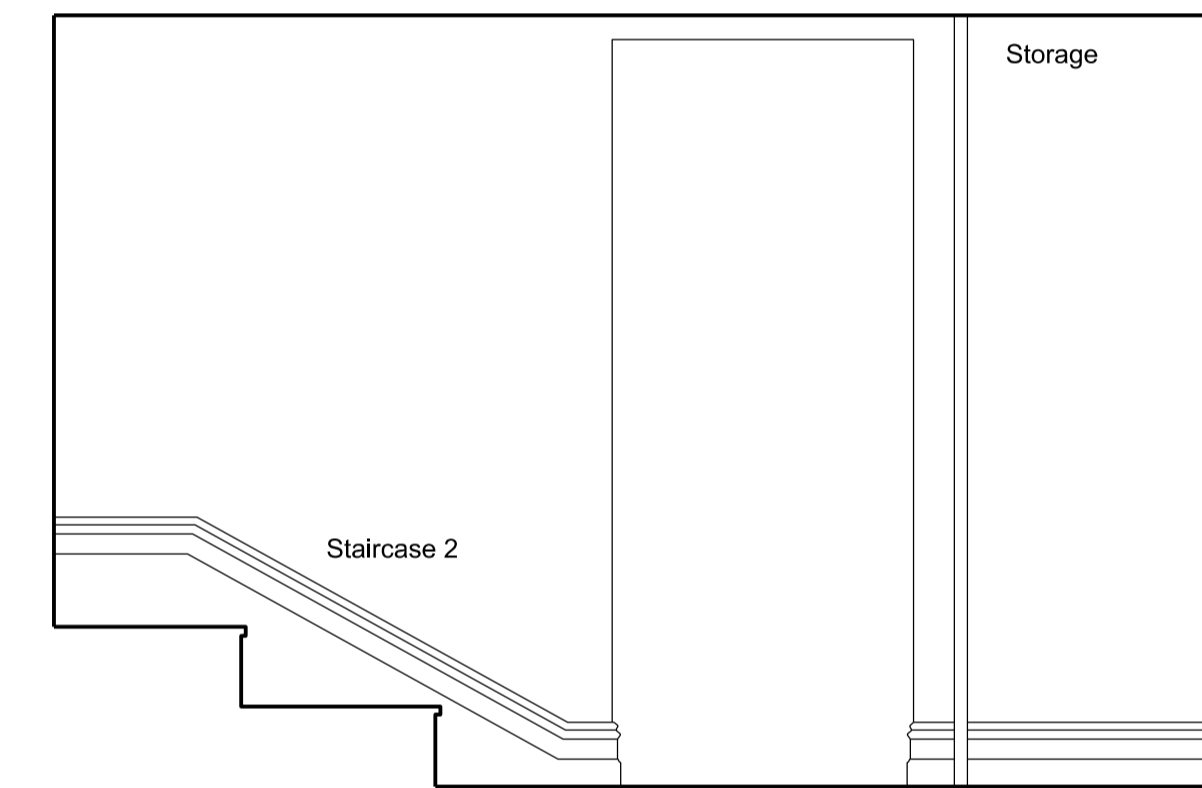

ELEVATION DD

Key for proposed works

- ⊗ Switch Socket Outlet
- ⊞ Internet Socket
- ⌂ Lift button
- M Media
- ⚡ Light Switch
- F Switch-Fused Draw Box
- ⊕ Thermostat
- Light fitting

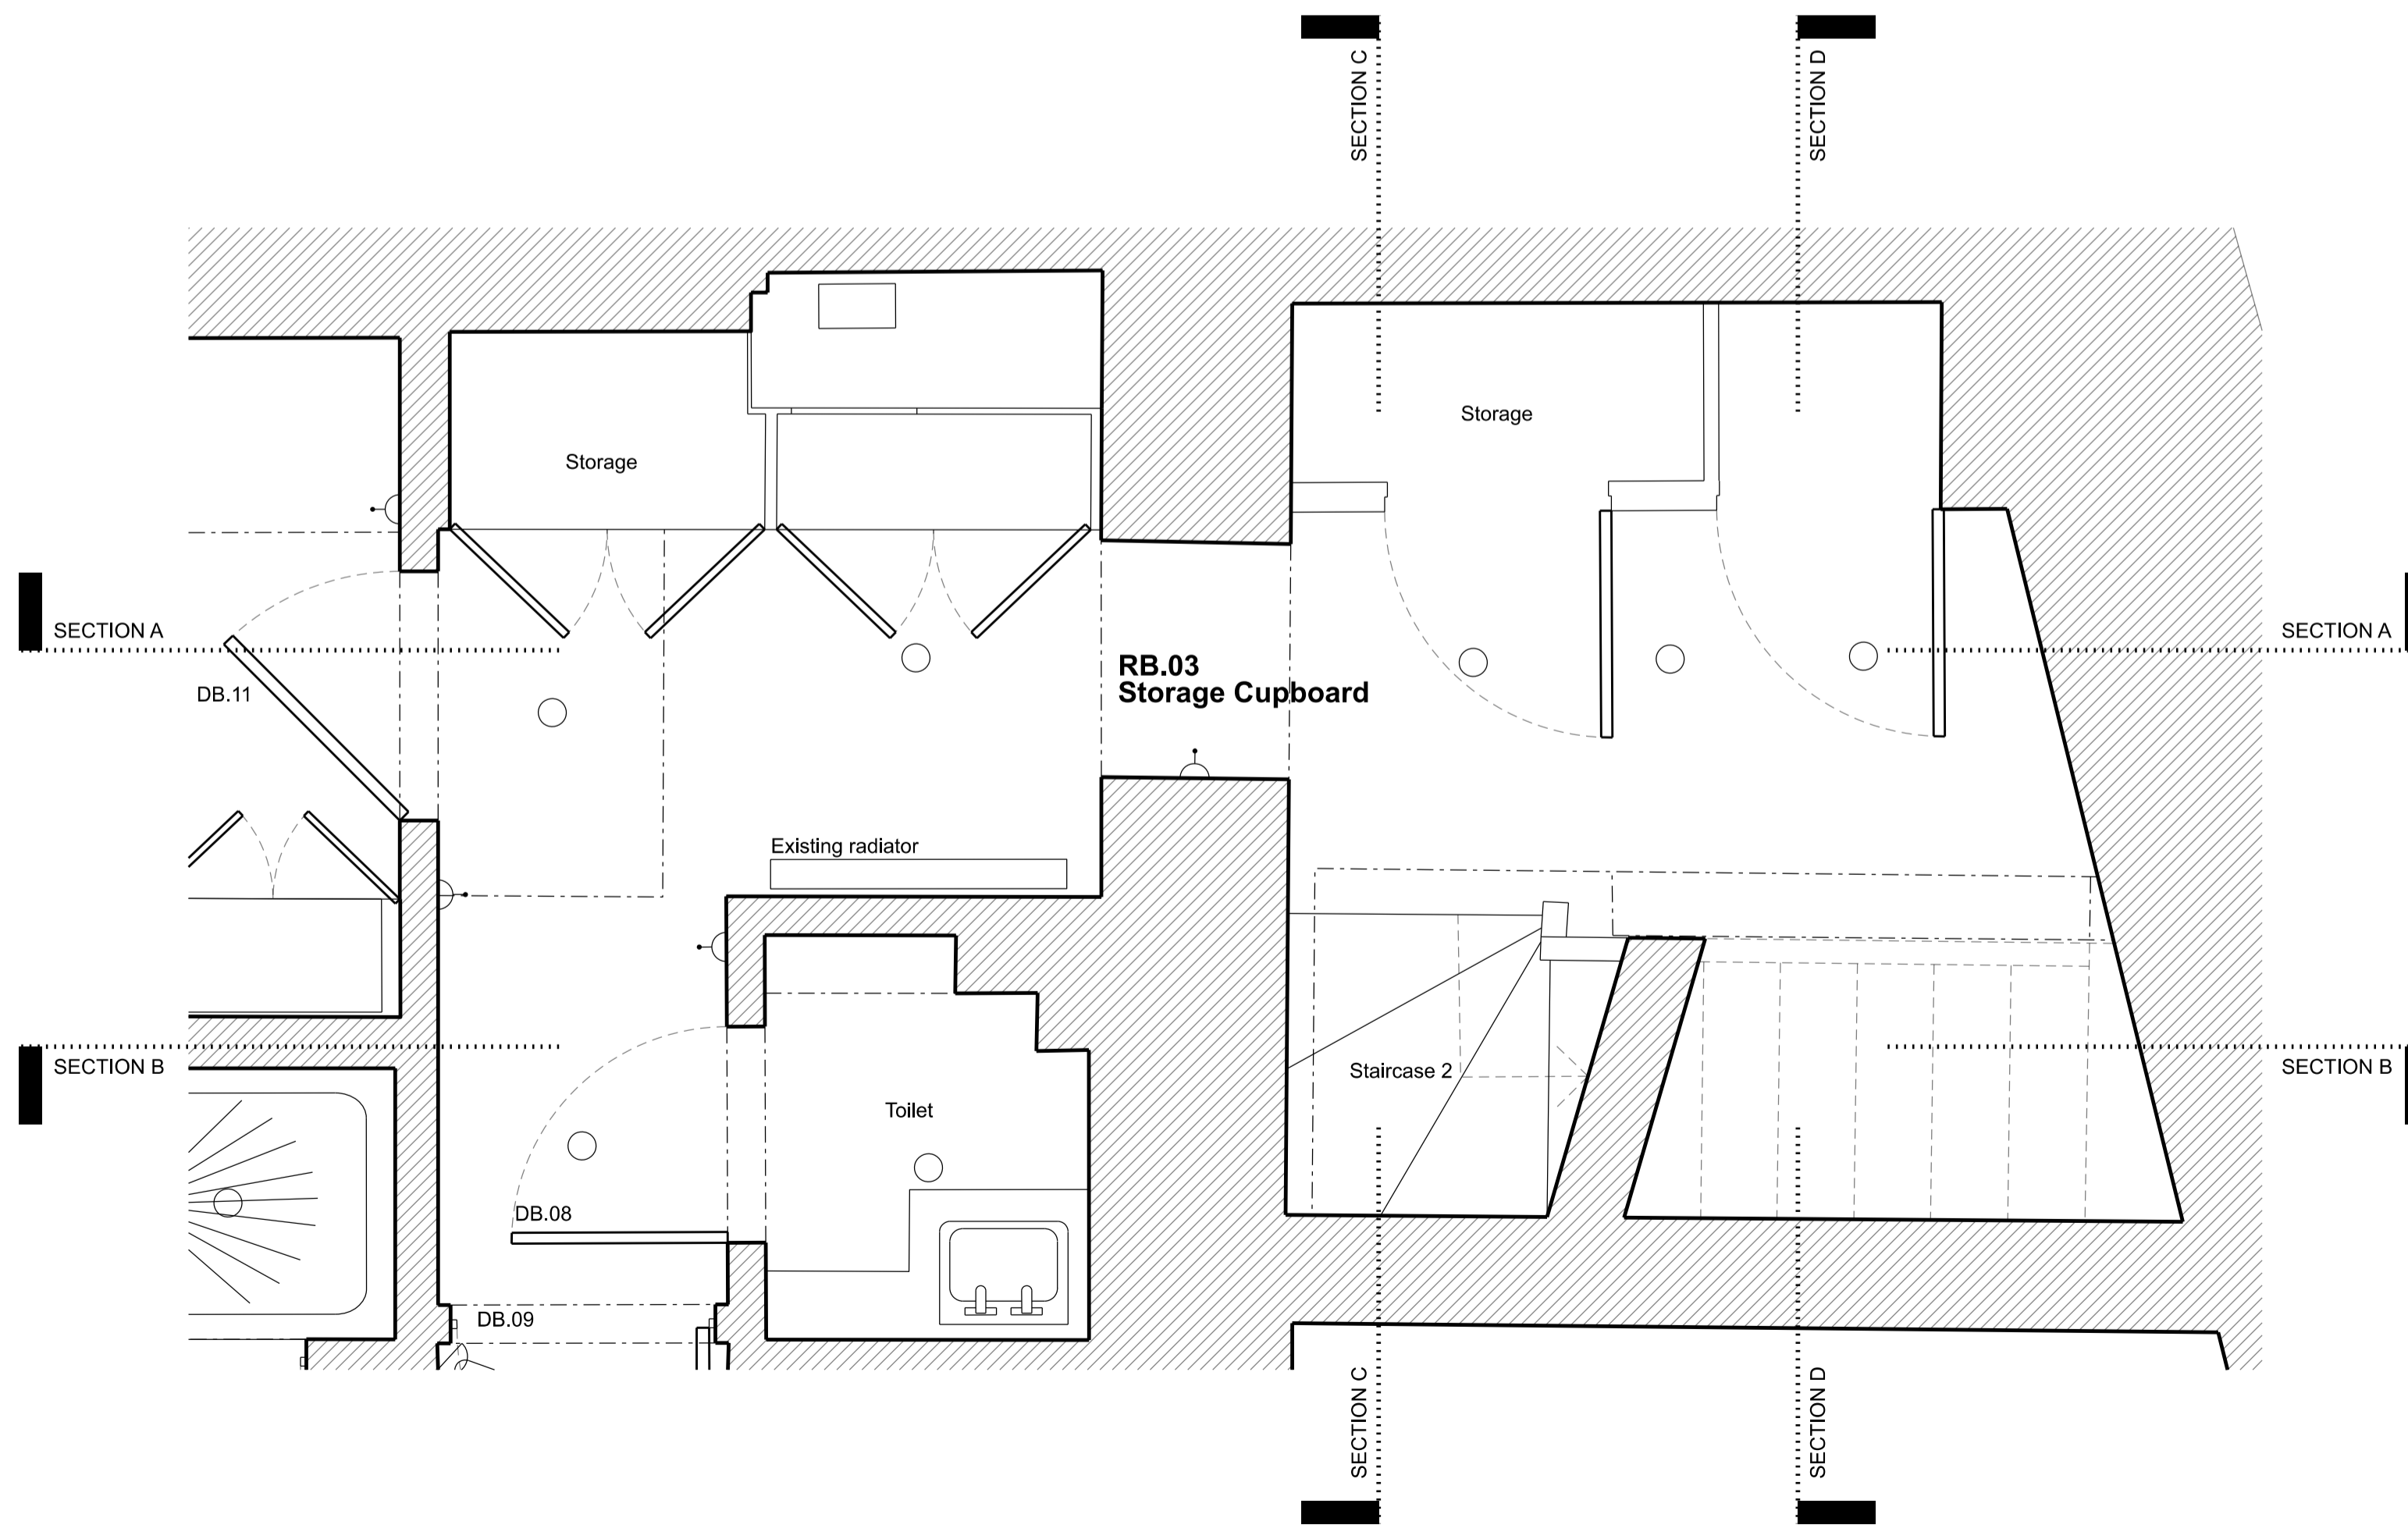

EXISTING PLAN

Rev	Amendment	Date
C	Planning Application & LBC	11/12/19
B	General Update	13/11/19
A	General Update	04/11/19

Key Plan

**FOR PLANNING**

Client  
**Jose & Daniela Neves**

---

Project  
**40 Chester Terrace  
London NW1 4ND**

---

Title  
**Existing  
Internal Elevations  
RB. 03 Storage Cupboard**


---

Drawn By	Checked By	Scale	Date
		1:20 @ A1	Sept 19

---

Drawing No	Revision
1154/E/20/004	C

**GROVES NATCHEVA ARCHITECTS**

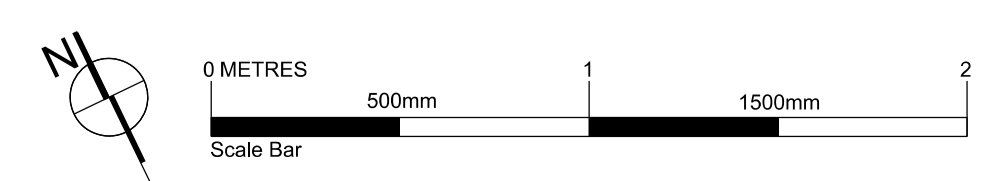


To scale for town planning purposes.  
Not for construction.




Key for proposed works


	Switch Socket Outlet
	Internet Socket
	Lift button
	Media
	Light Switch
	Switch-Fused Draw Box
	Thermostat
	Light fitting

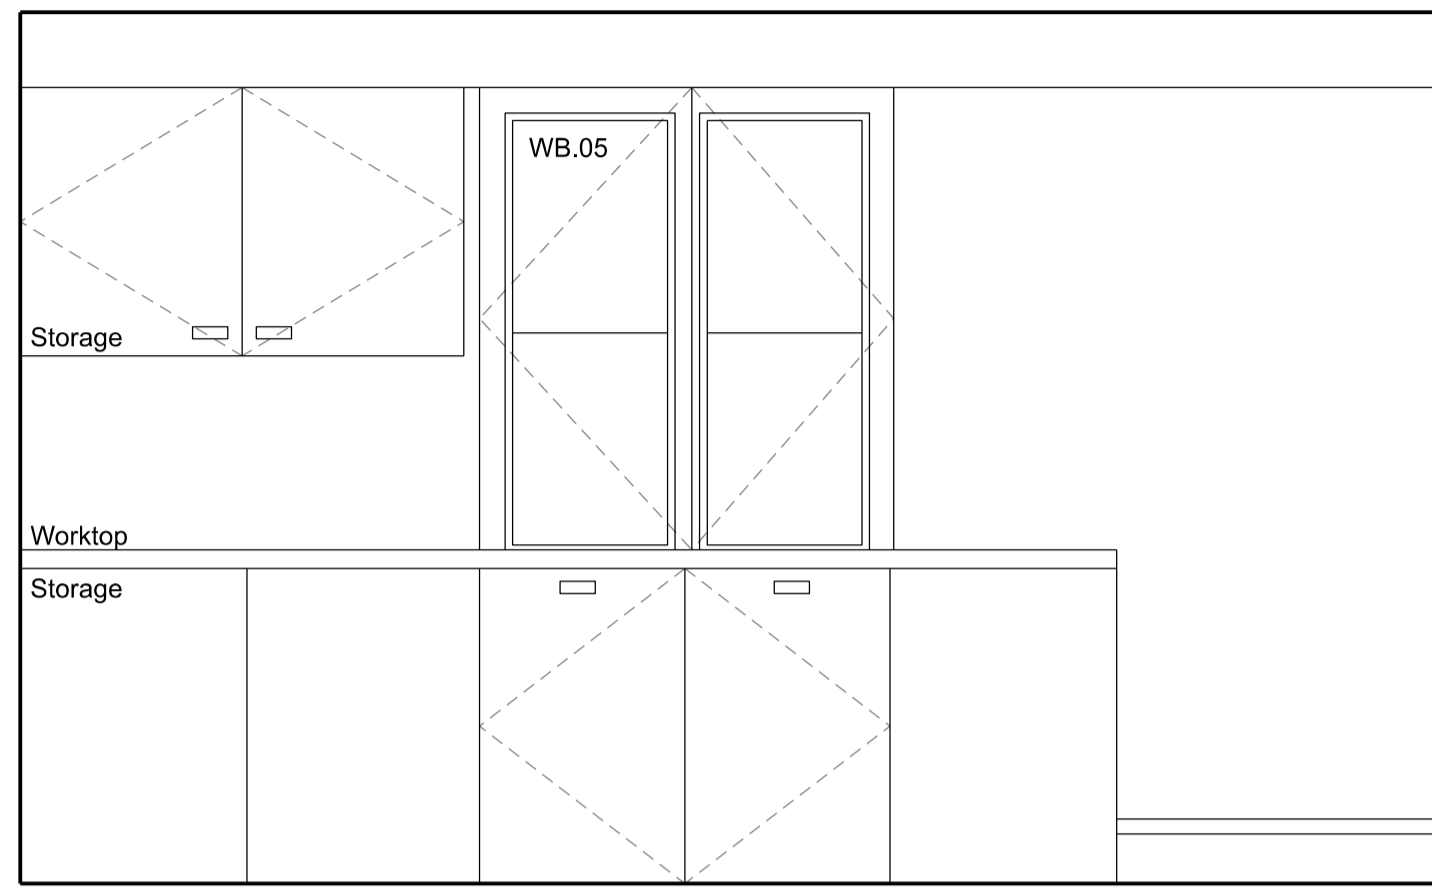


ELEVATION AA

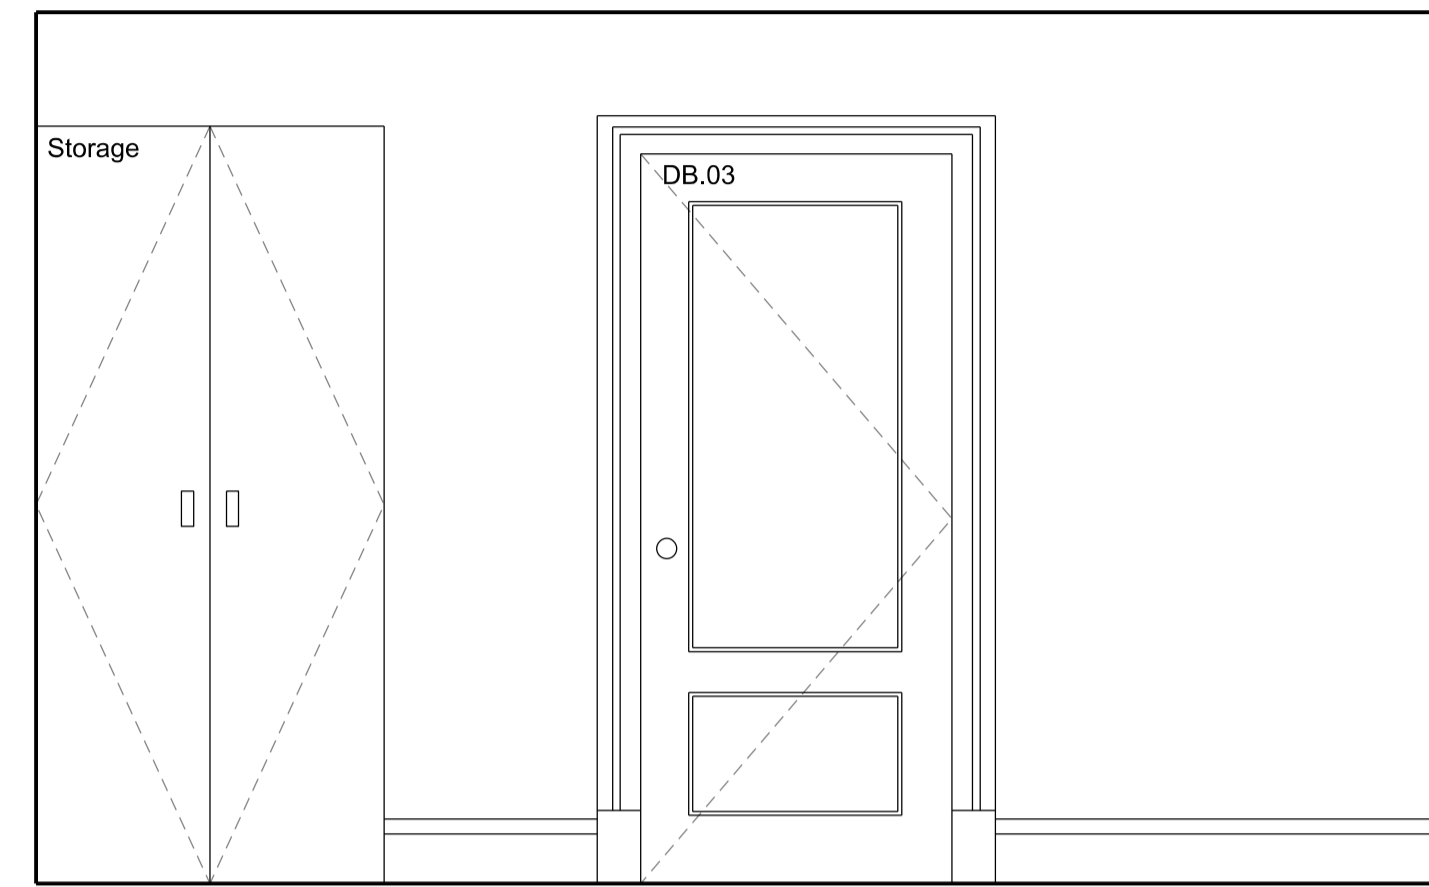


ELEVATION BB

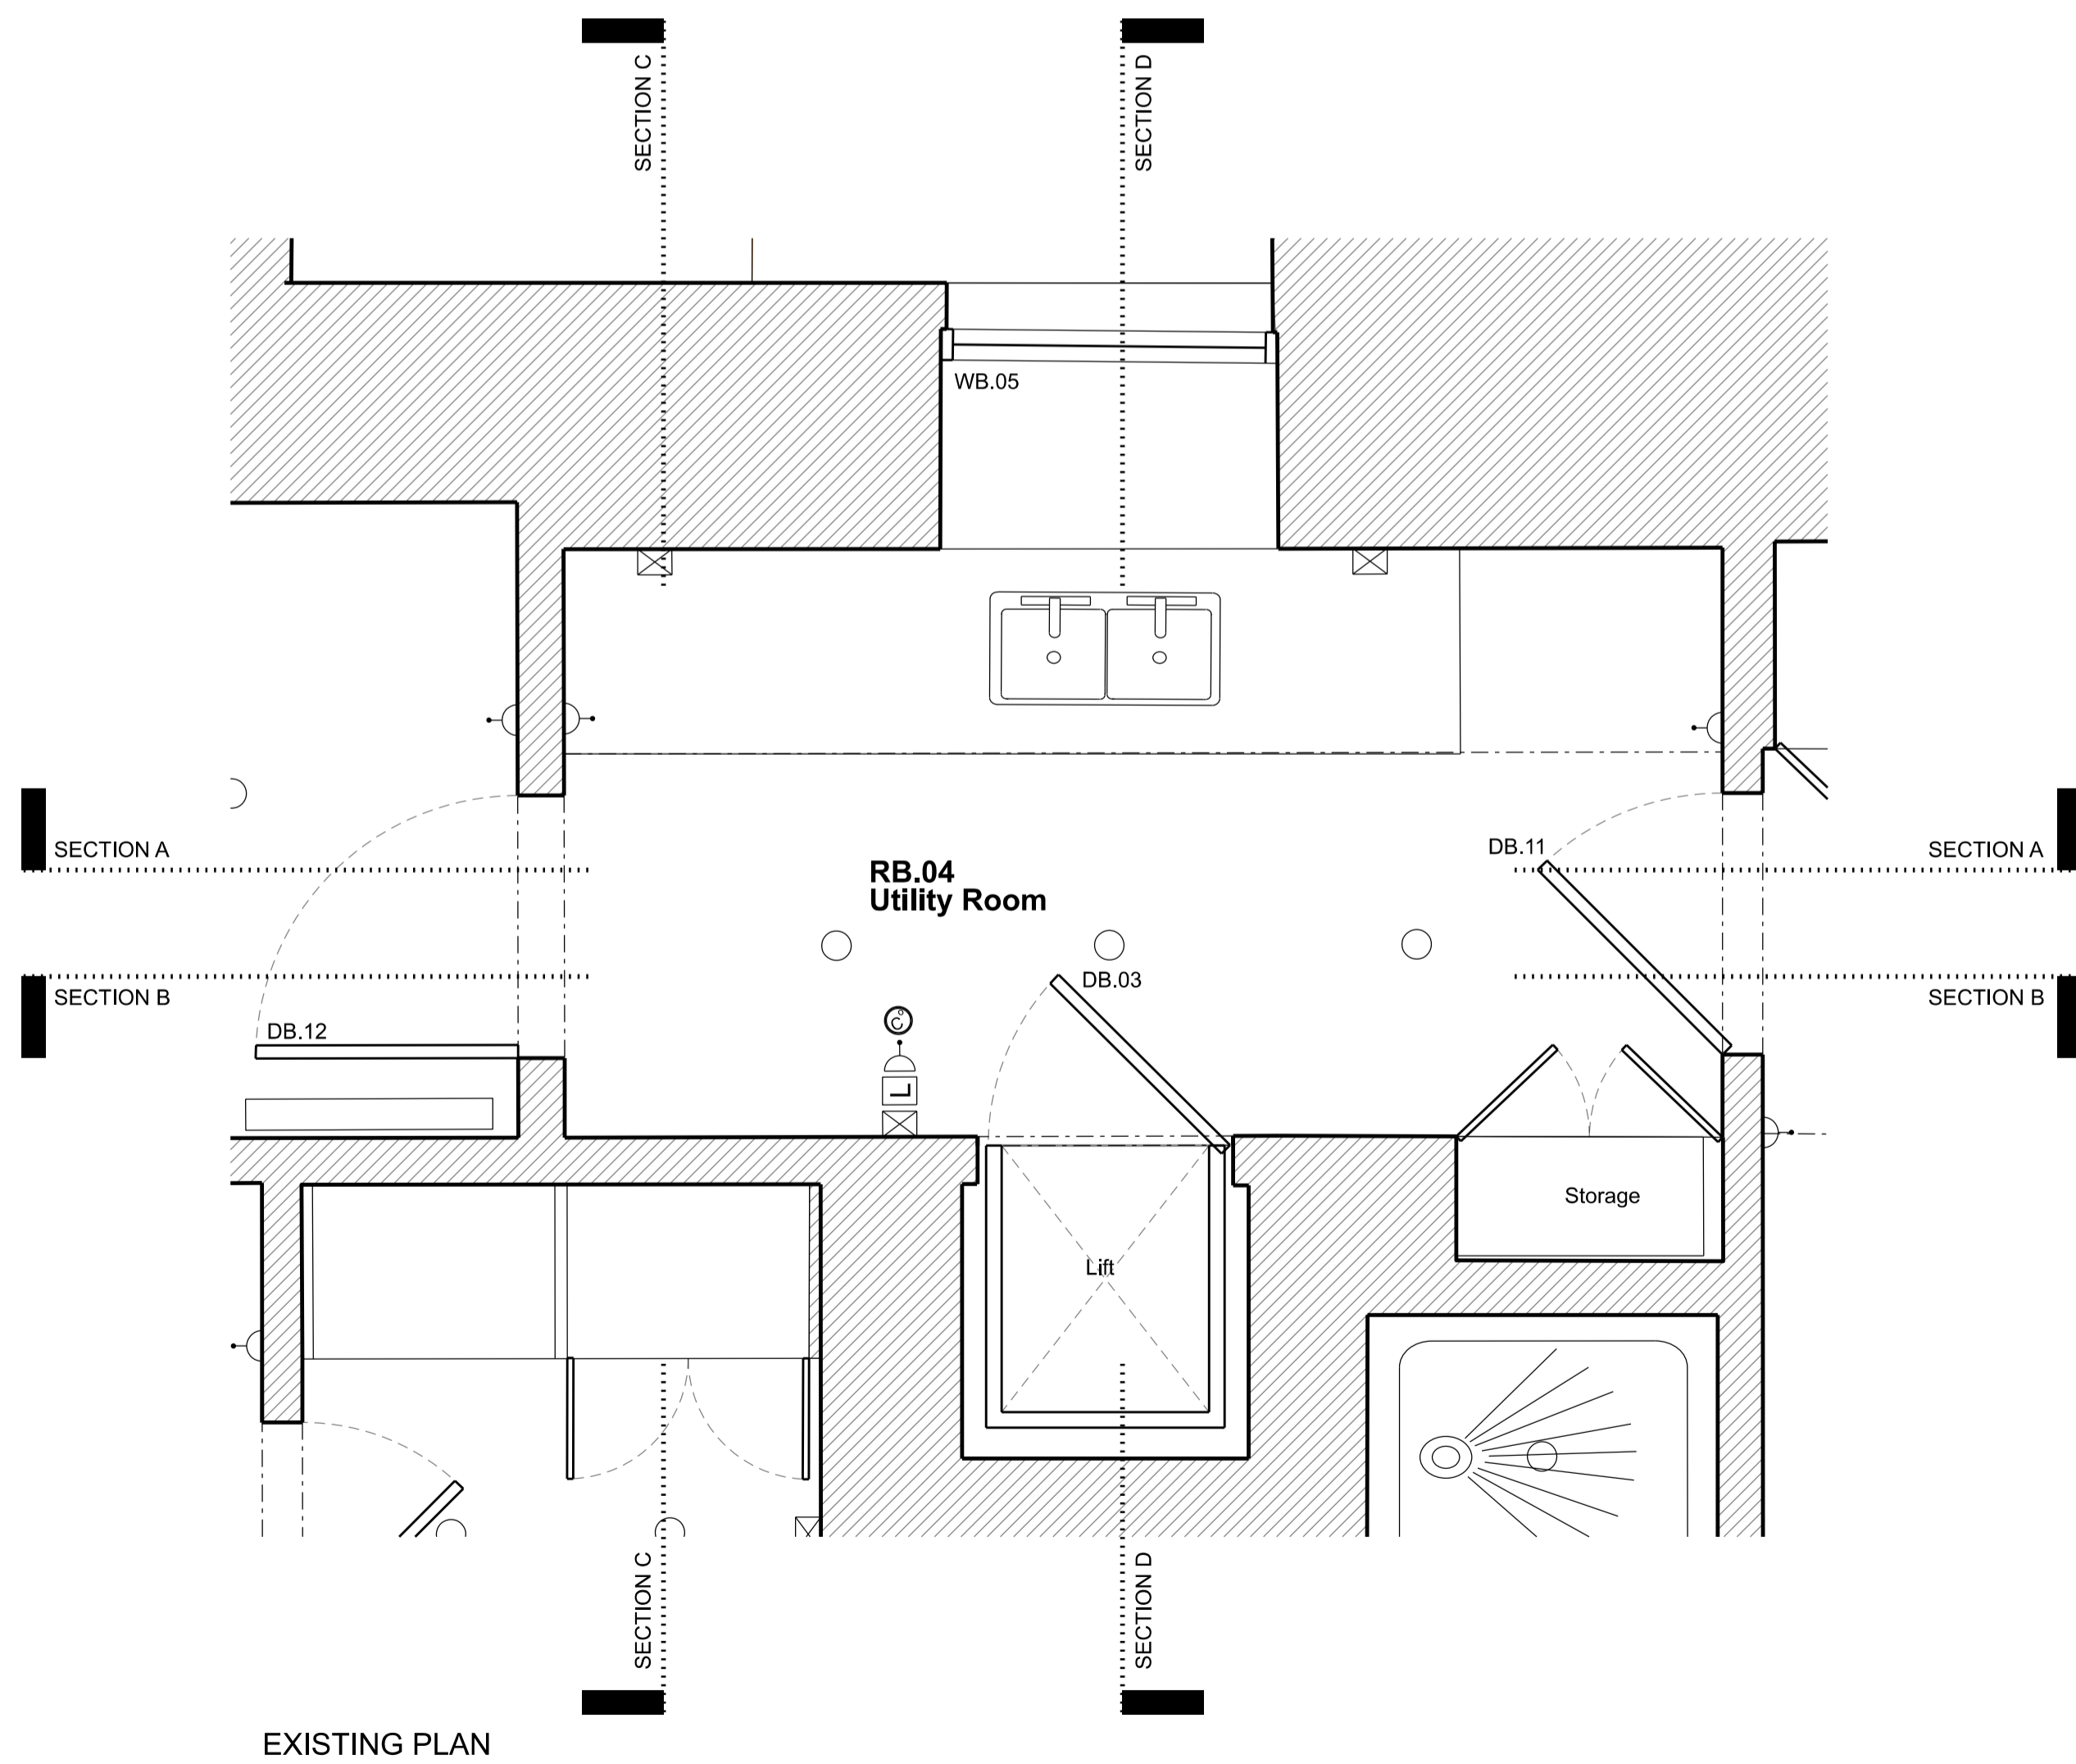

EXISTING PLAN

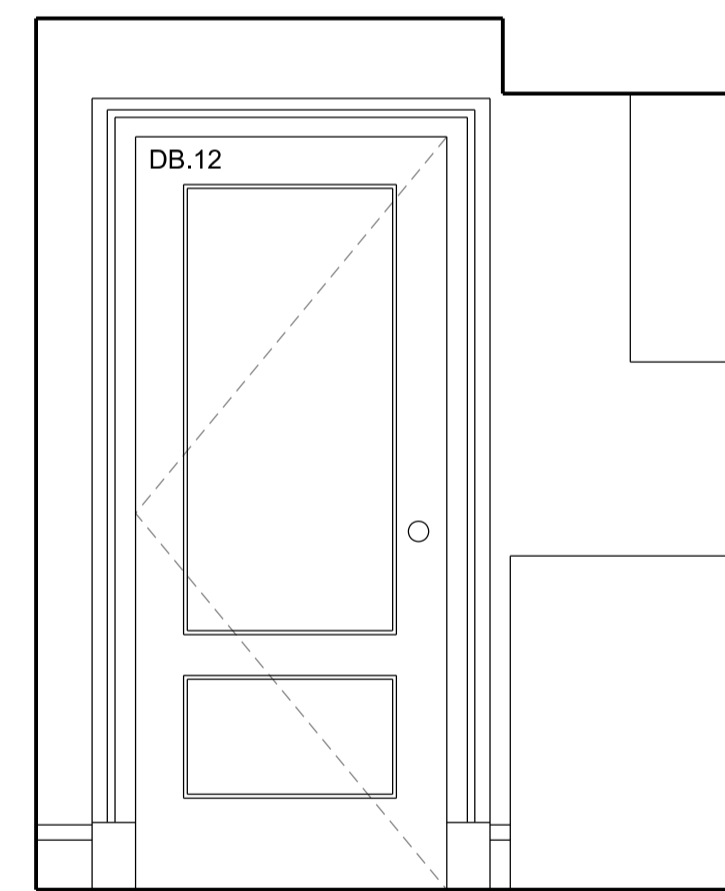

ELEVATION CC

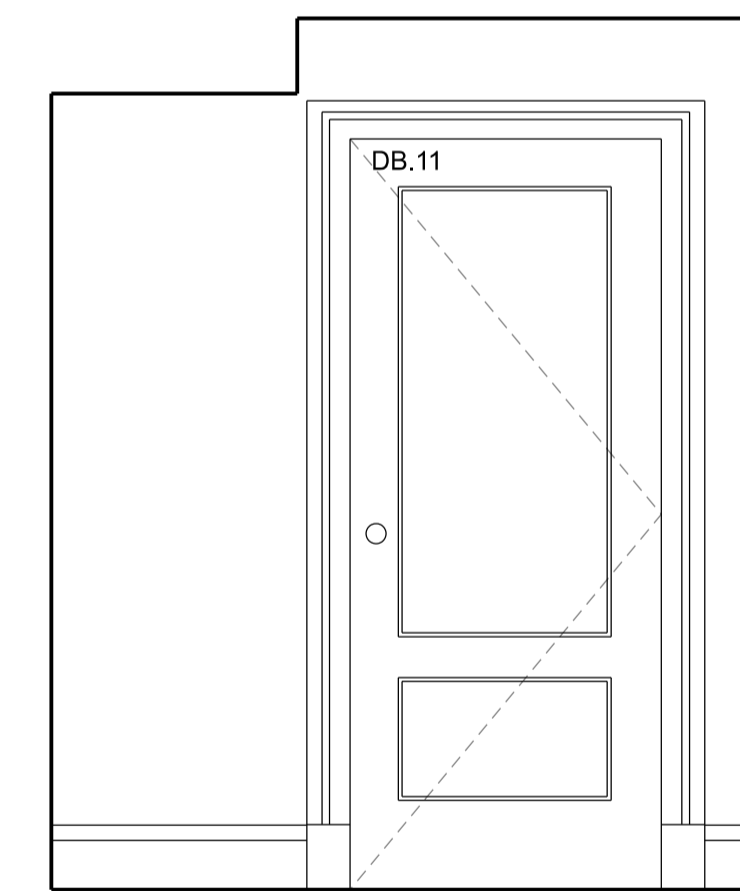

ELEVATION DD

Rev	Amendment	Date
C	Planning Application & LBC	11/12/19
B	General Update	13/11/19
A	General Update	04/11/19

Key Plan

**FOR PLANNING**



Client  
Jose & Daniela Neves

Project  
40 Chester Terrace  
London NW1 4ND

Title  
Existing  
Internal Elevations  
RB. 04 Utility Room

Drawn By	Checked By	Scale	Date
		1:20 @ A1	Sept 19
Drawing No	Revision		
1154/E/20/005	C		


GROVES NATCHEVA ARCHITECTS

 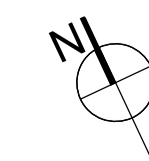


T: +44 (0)20 7937 7772  
E: info@grovesnatcheva.com  
W: www.grovesnatcheva.com

6 Kensington Court Mews London UK W8 5DR



To scale for town planning purposes.  
Not for construction.

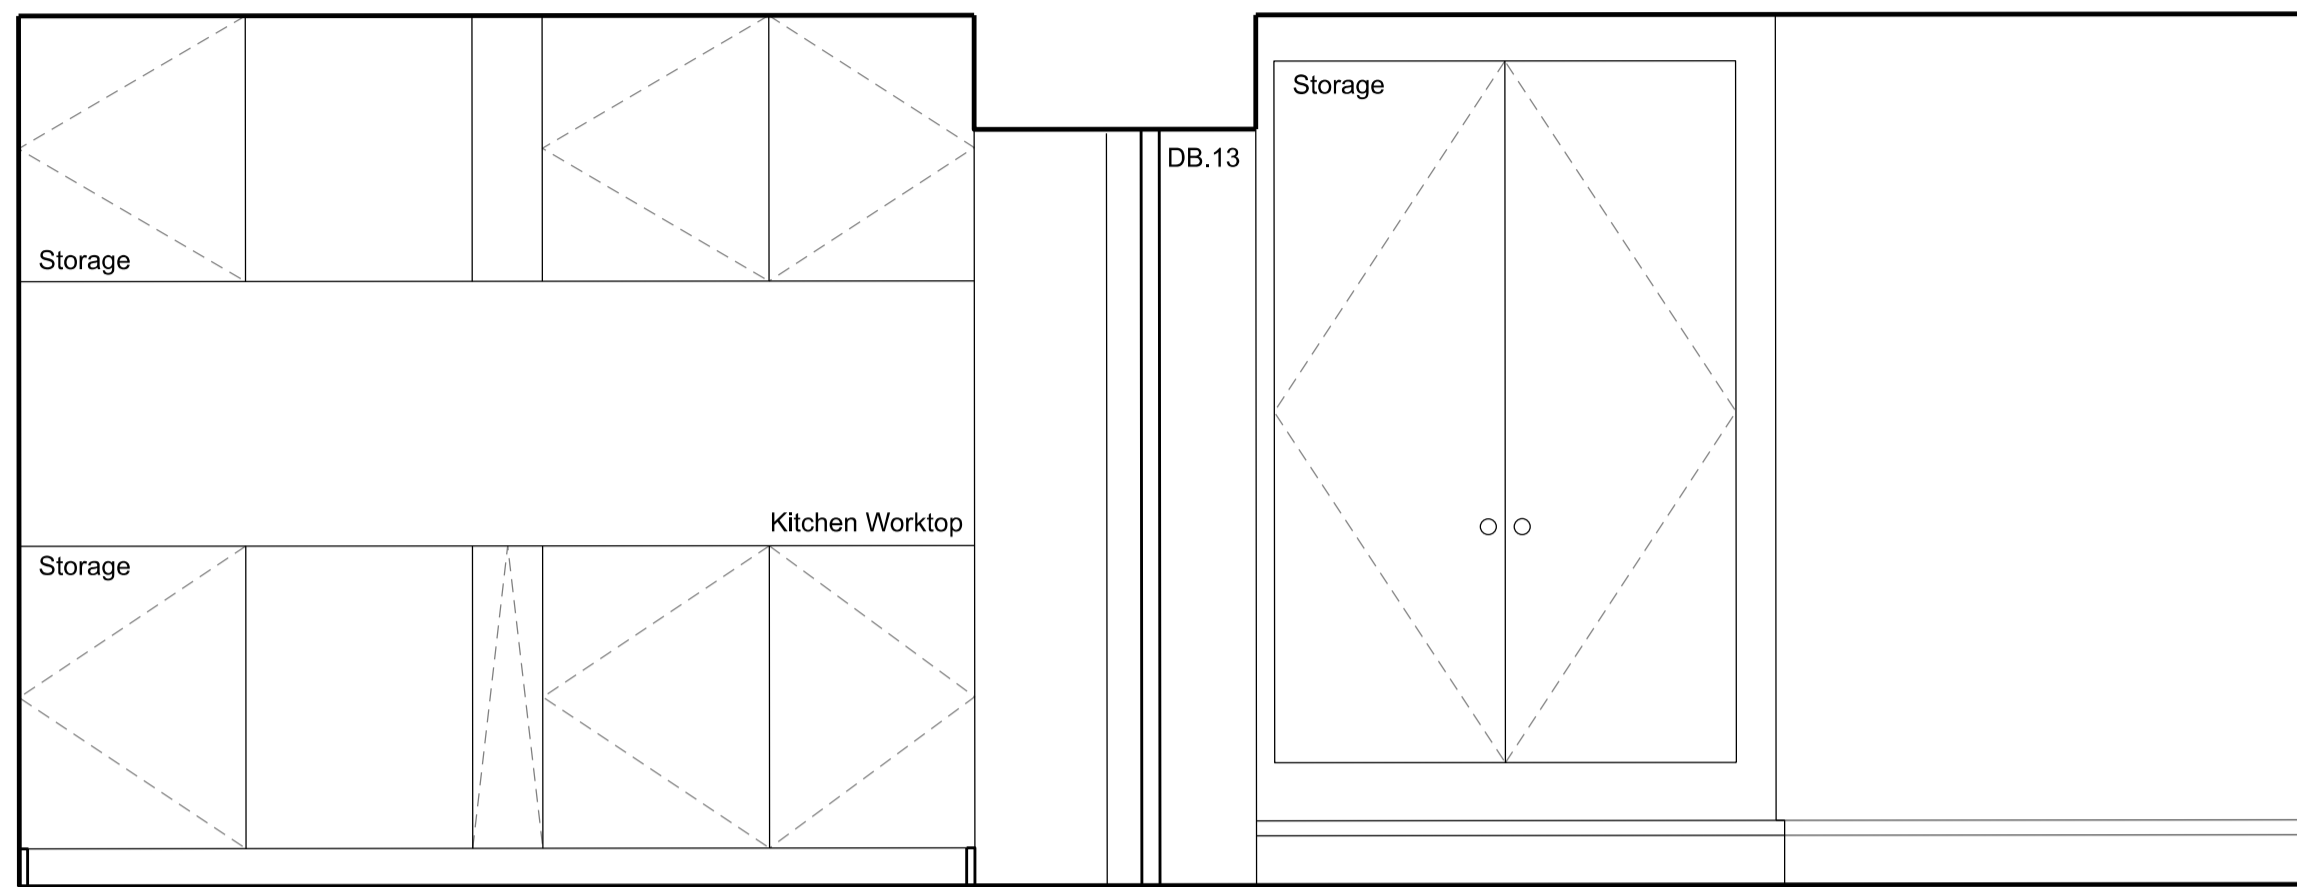


ELEVATION AA

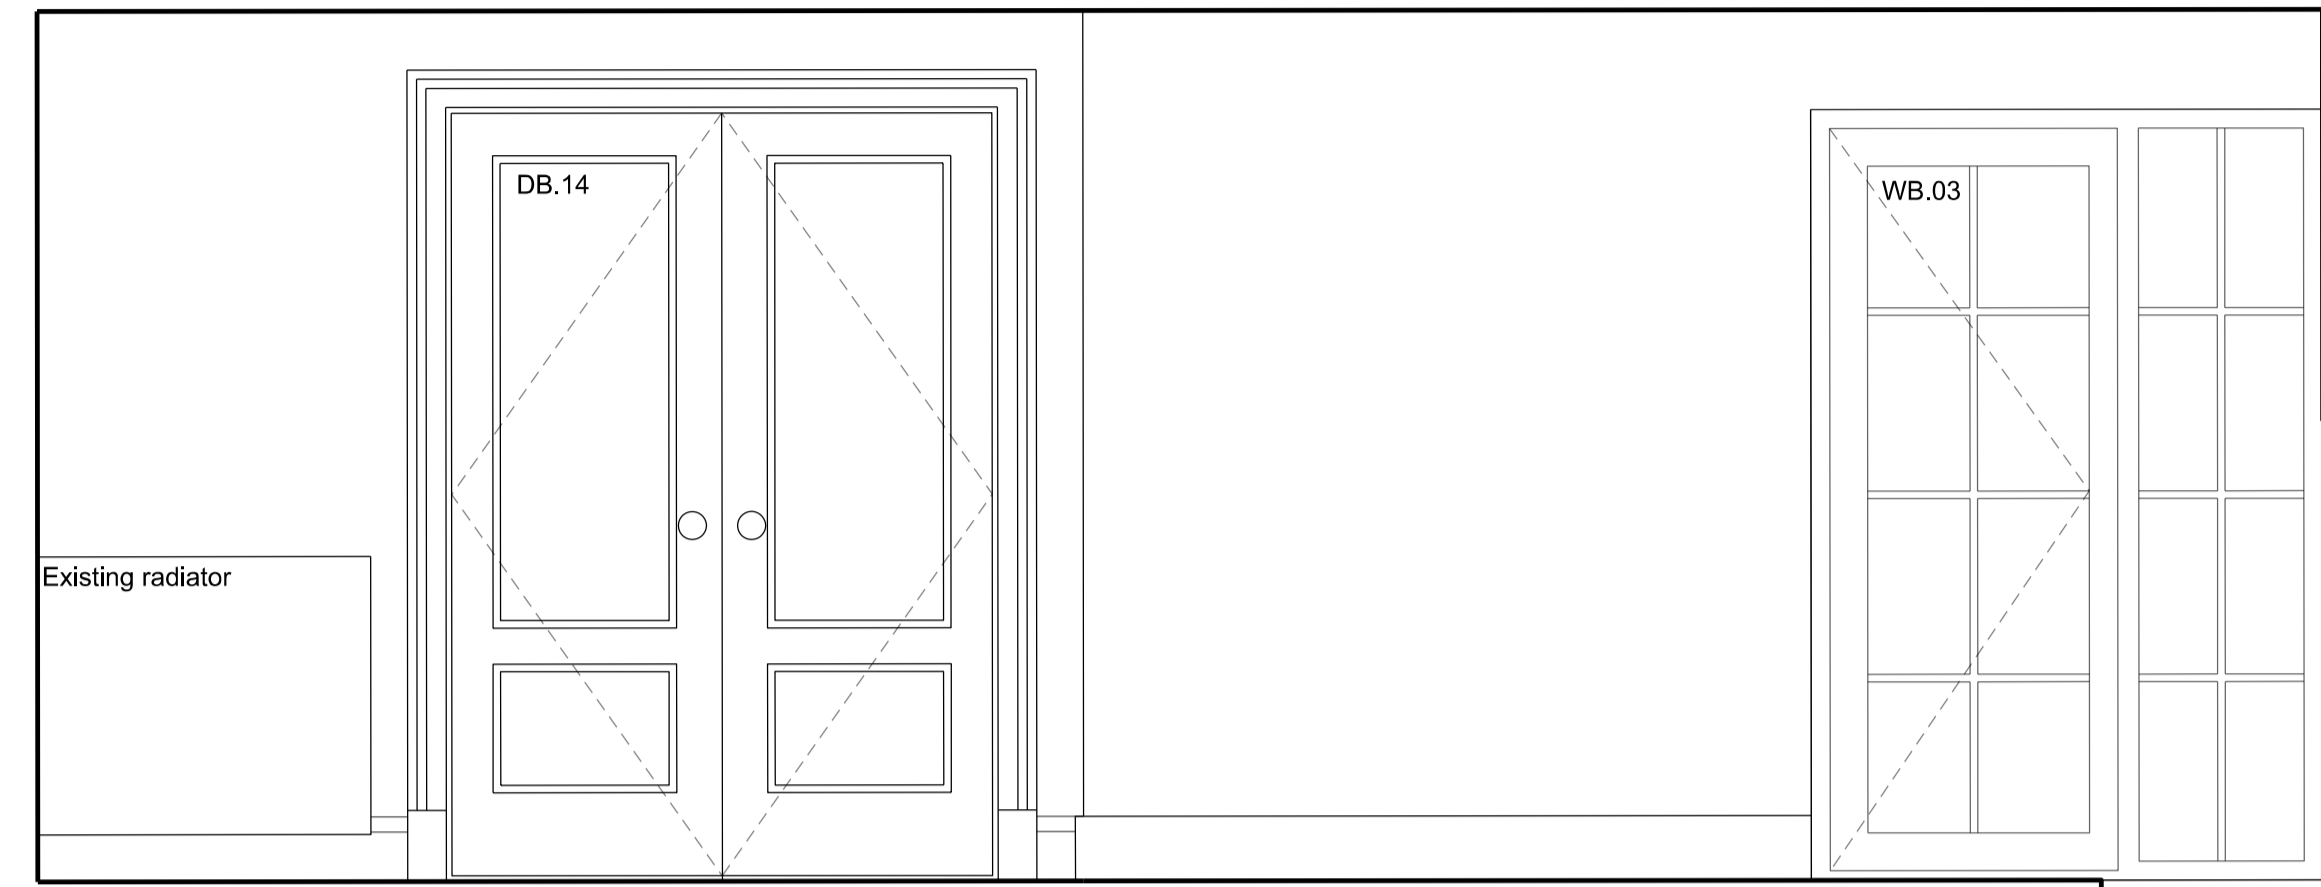


ELEVATION CC

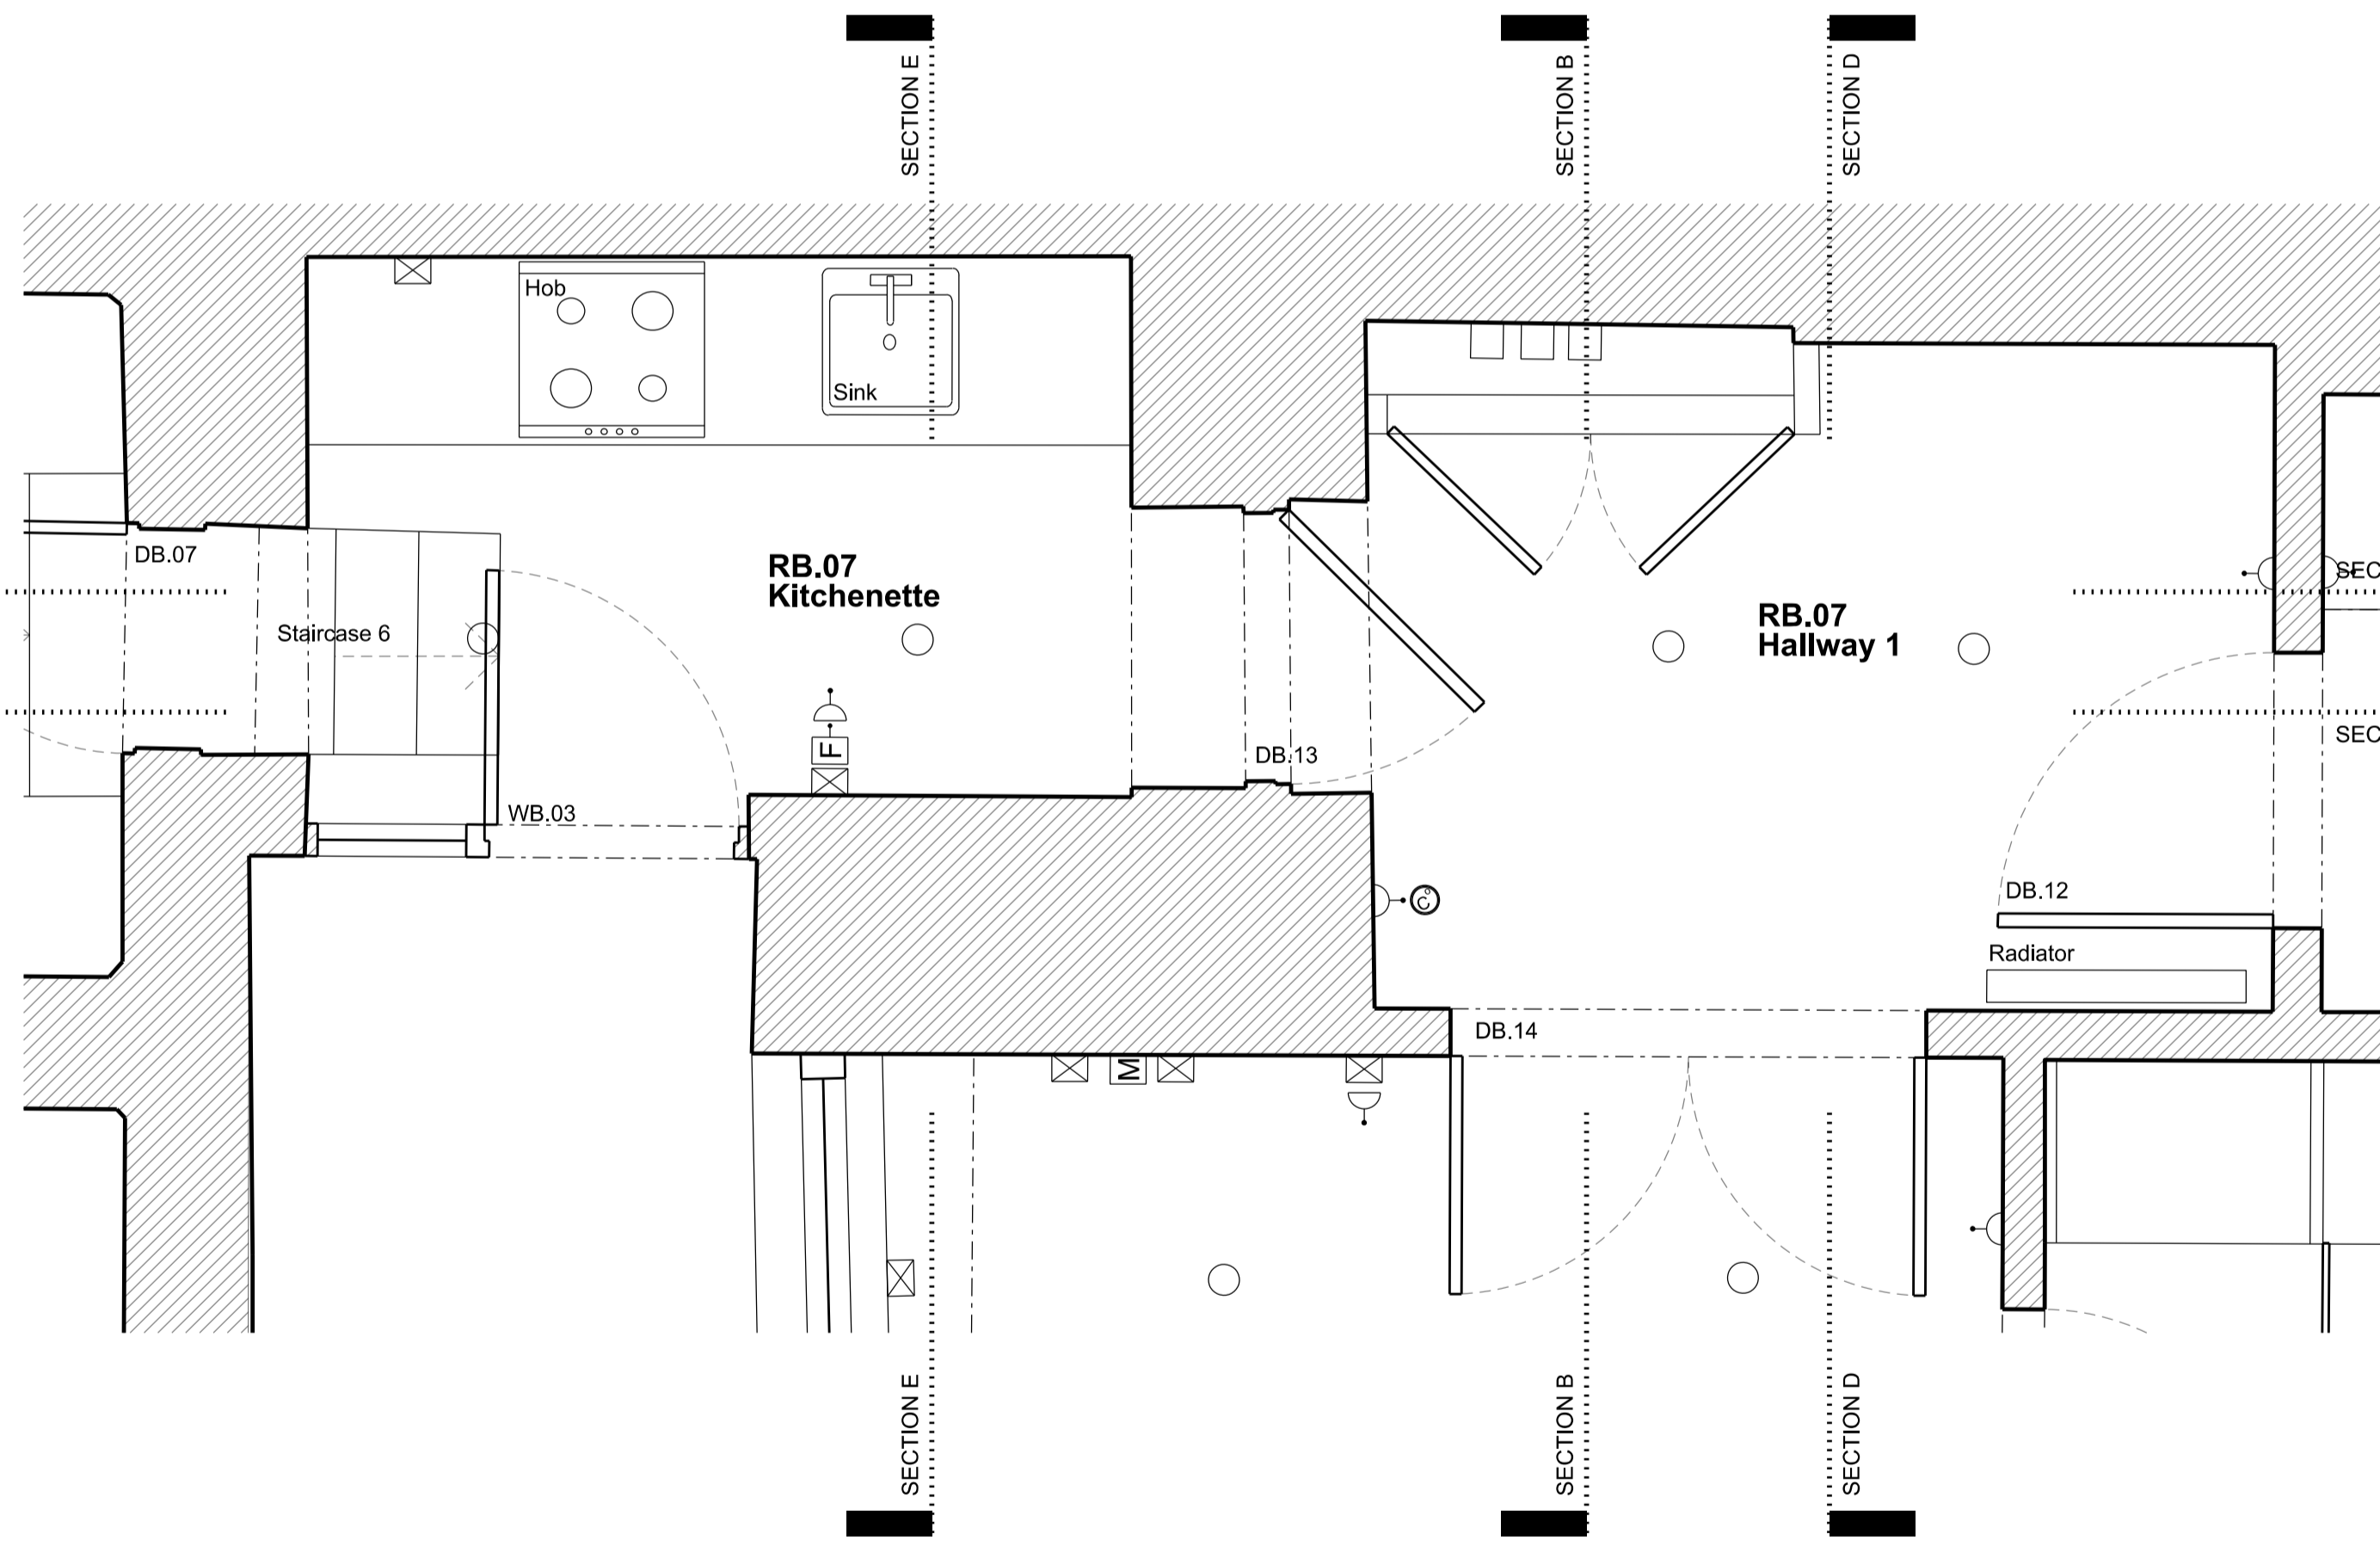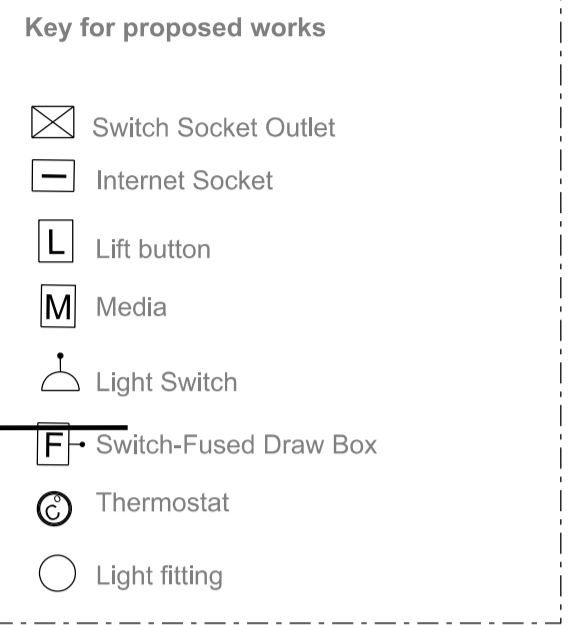


EXISTING PLAN

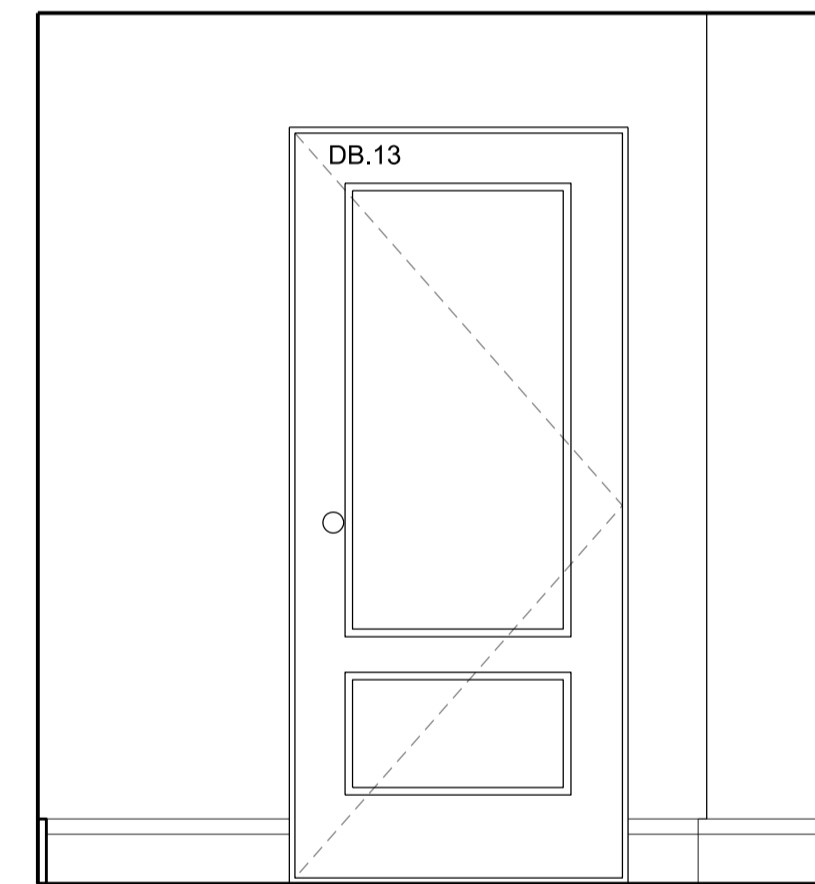

ELEVATION BB

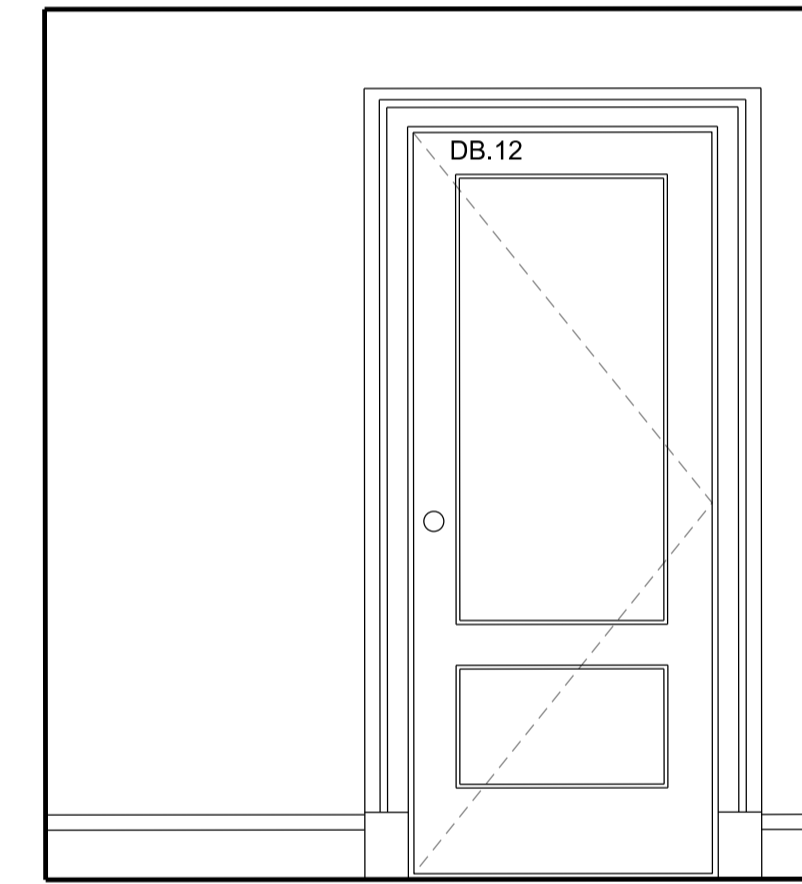

ELEVATION DD

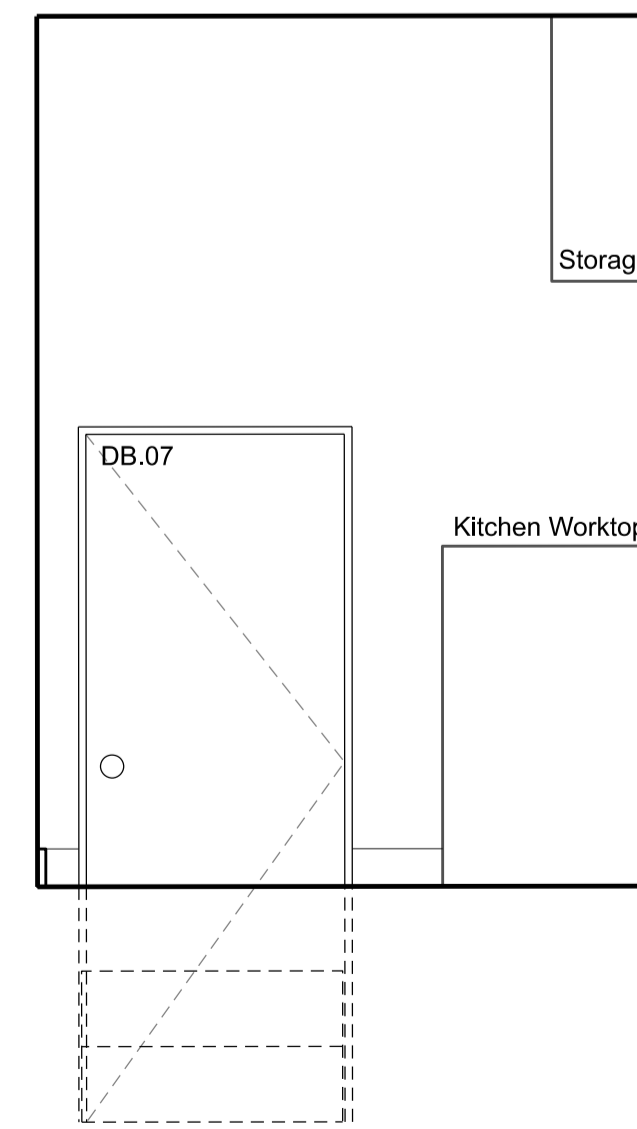

ELEVATION EE

Rev	Amendment	Date
C	Planning Application & LBC	11/12/19
B	General Update	13/11/19
A	General Update	04/11/19

Key Plan

**FOR PLANNING**

Client  
**Jose & Daniela Neves**

Project  
**40 Chester Terrace  
London NW1 4ND**


Title  
**Existing  
Internal Elevations  
RB. 07 Hallway 1 & RB.08 Kitchenette**

Drawn By	Checked By	Scale	Date
		1:20 @ A1	Sept 2019
Drawing No	Revision		
1154/E/20/006	C		


**GROVES NATCHEVA ARCHITECTS**

T: +44 (0)20 7937 7772  
E: info@grovesnatcheva.com  
W: www.grovesnatcheva.com


6 Kensington Court Mews London UK W8 5DR

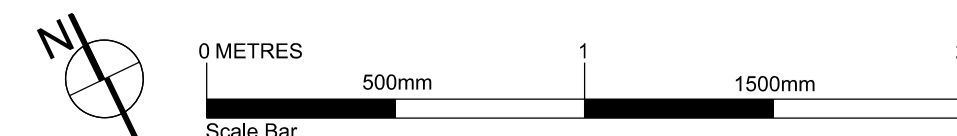


To scale for town planning purposes.  
Not for construction.

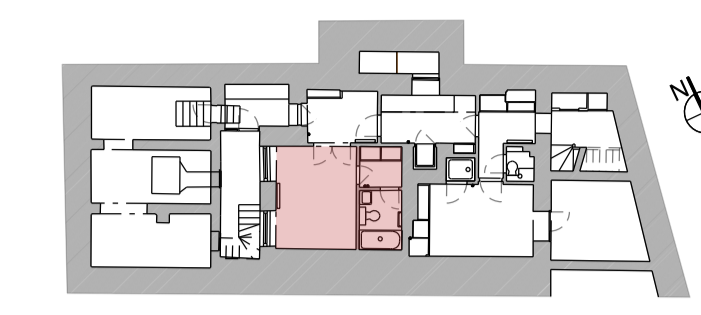


- Key for proposed works
- ⊗ Switch Socket Outlet
  - ⊞ Internet Socket
  - L Lift button
  - M Media
  - ↑ Light Switch
  - ⊞ Switch-Fused Draw Box
  - ⊙ Thermostat
  - Light fitting

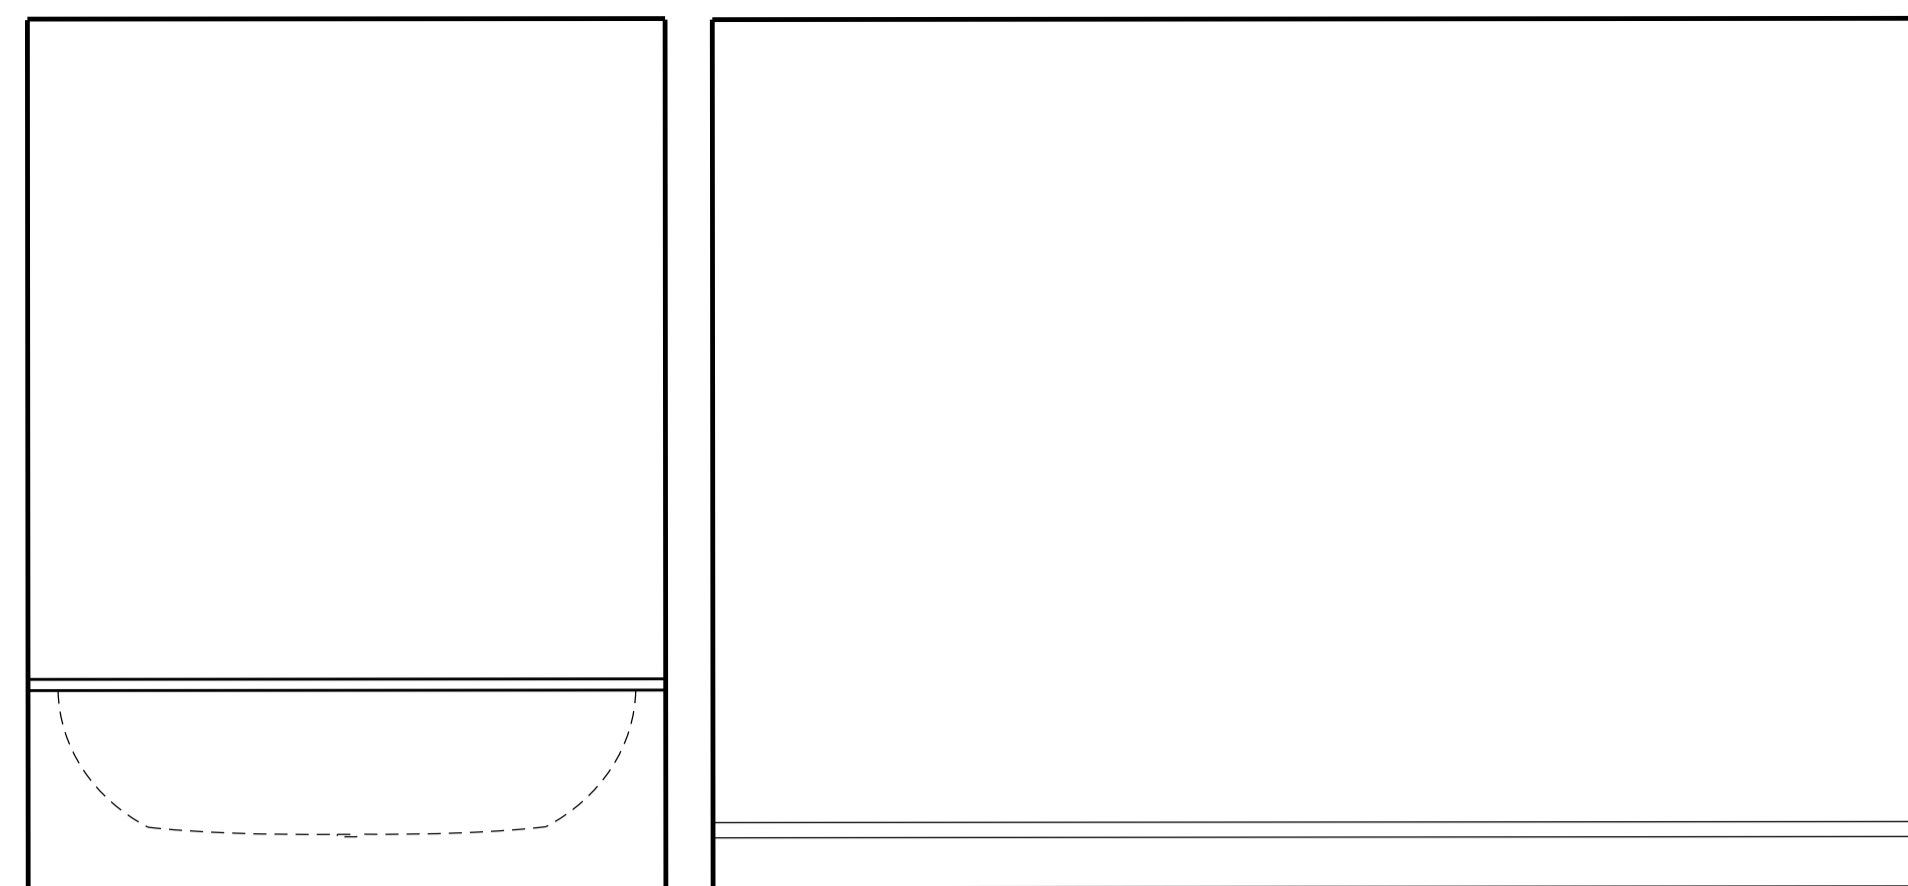


ELEVATION BB

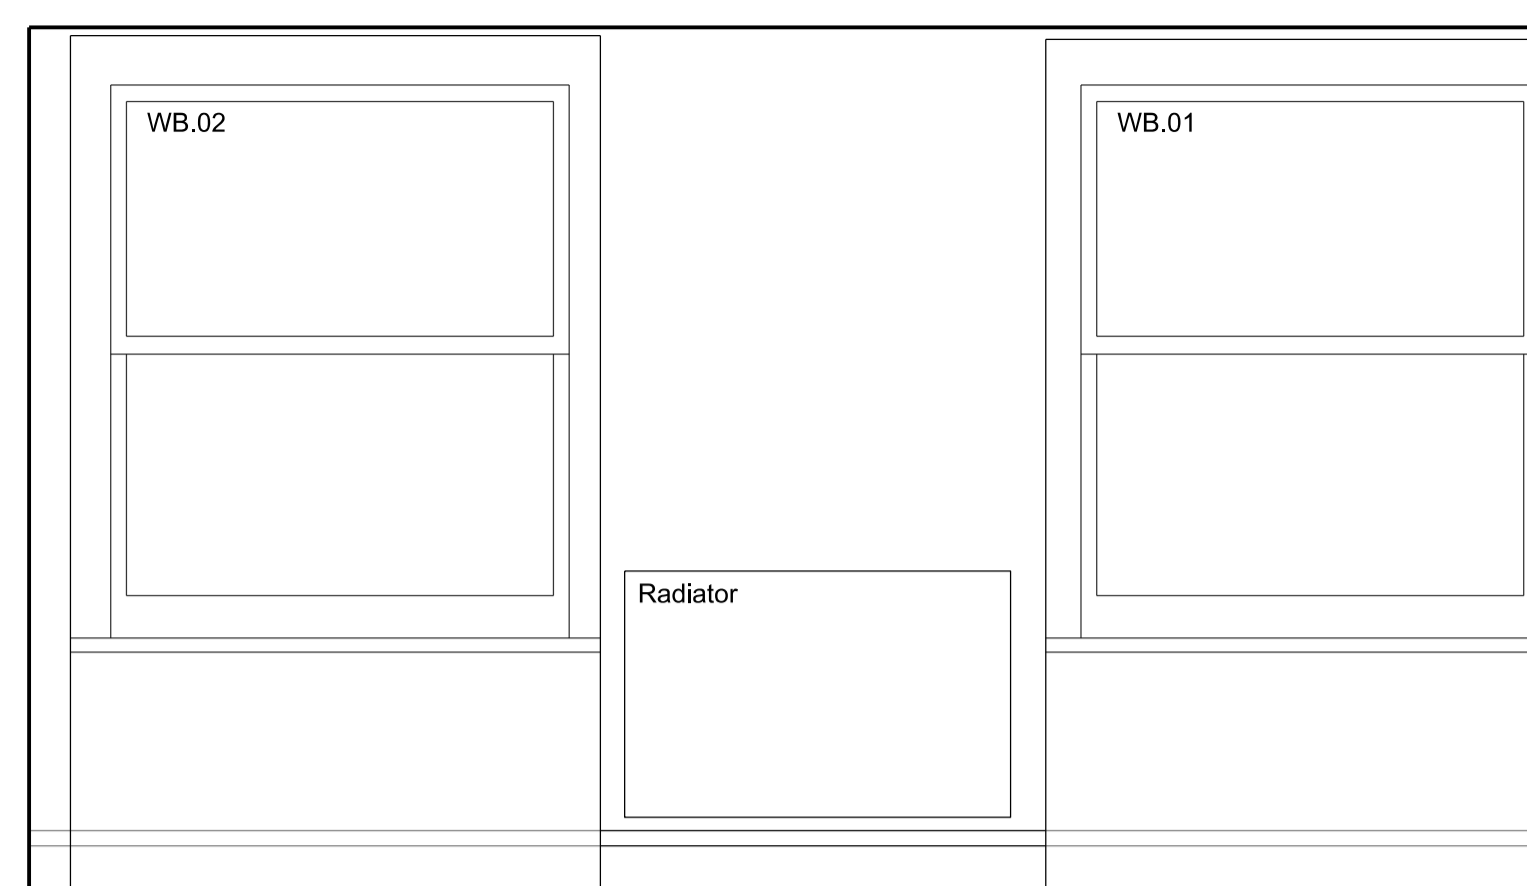


ELEVATION CC

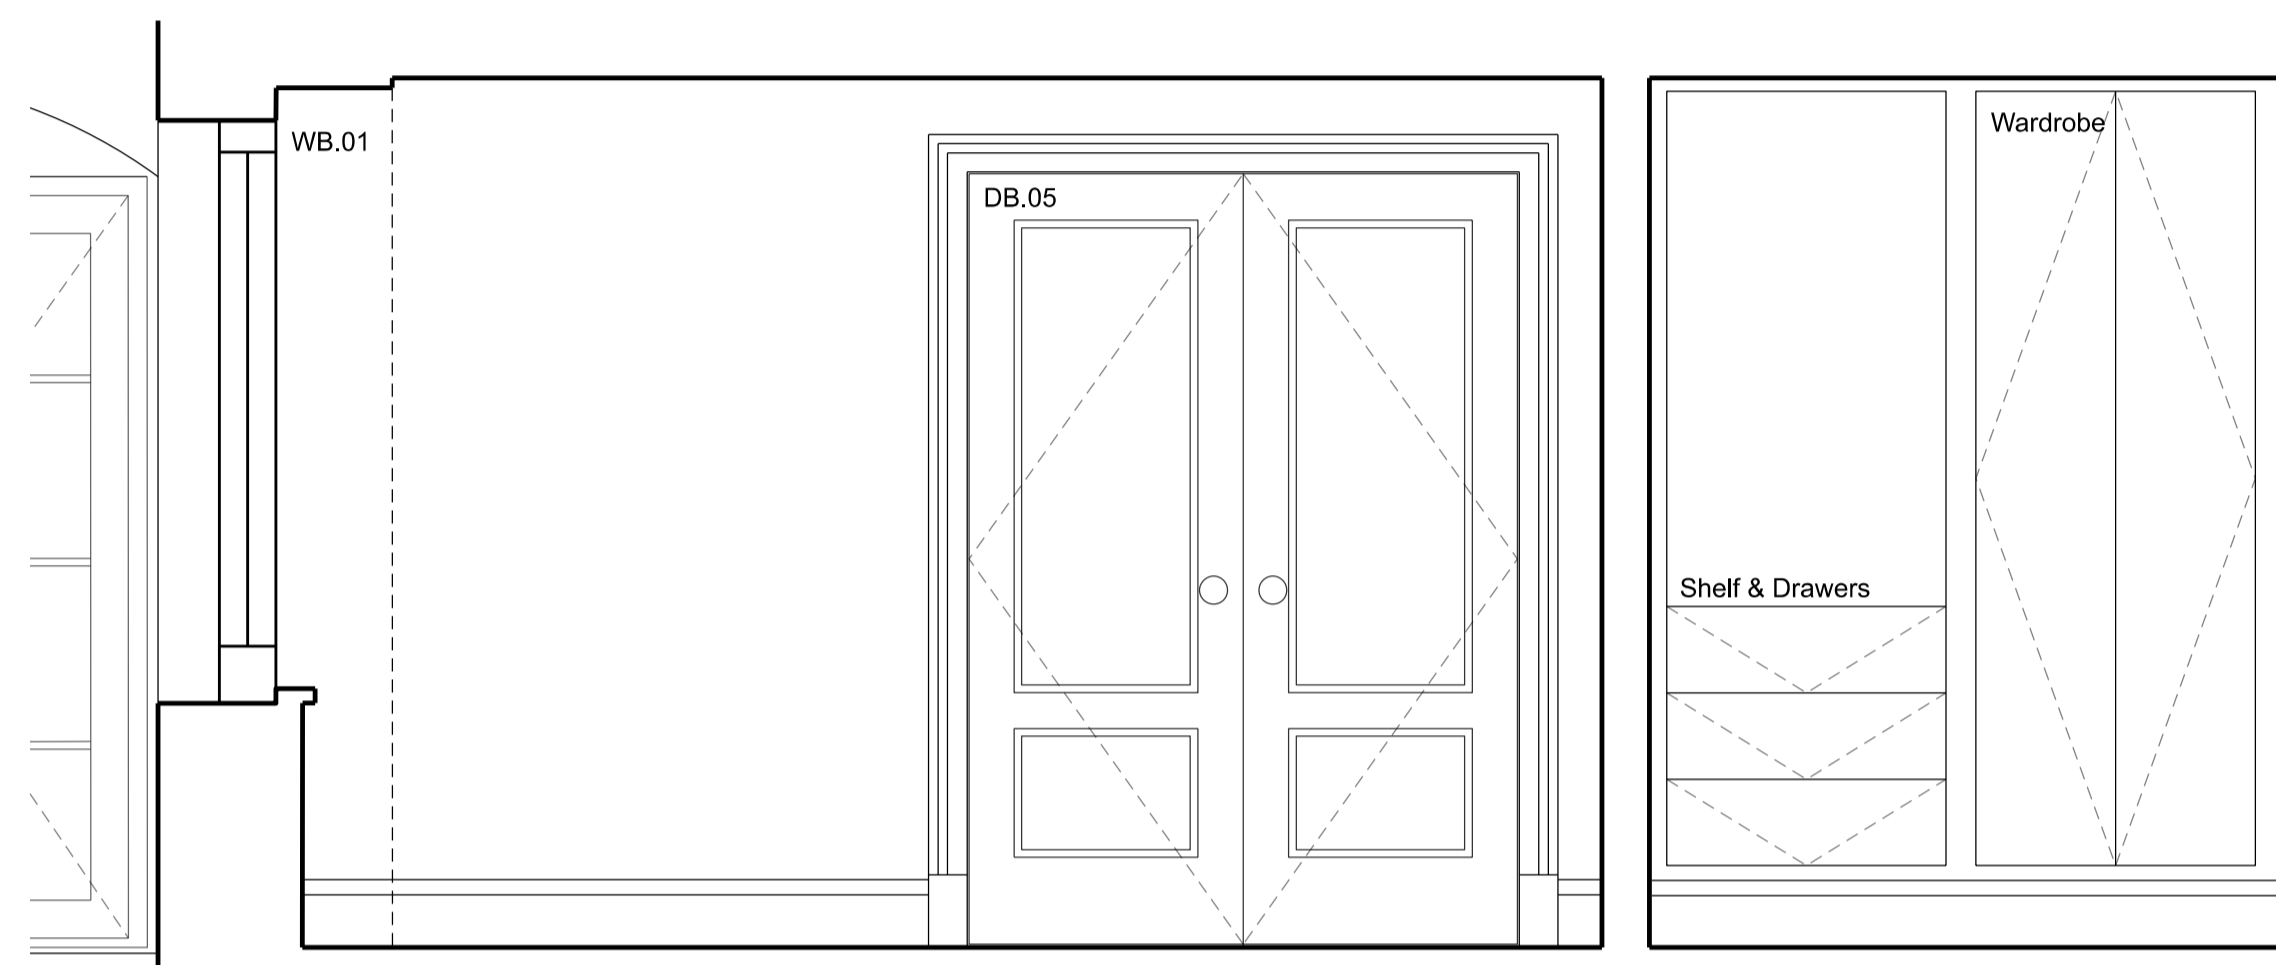

ELEVATION AA

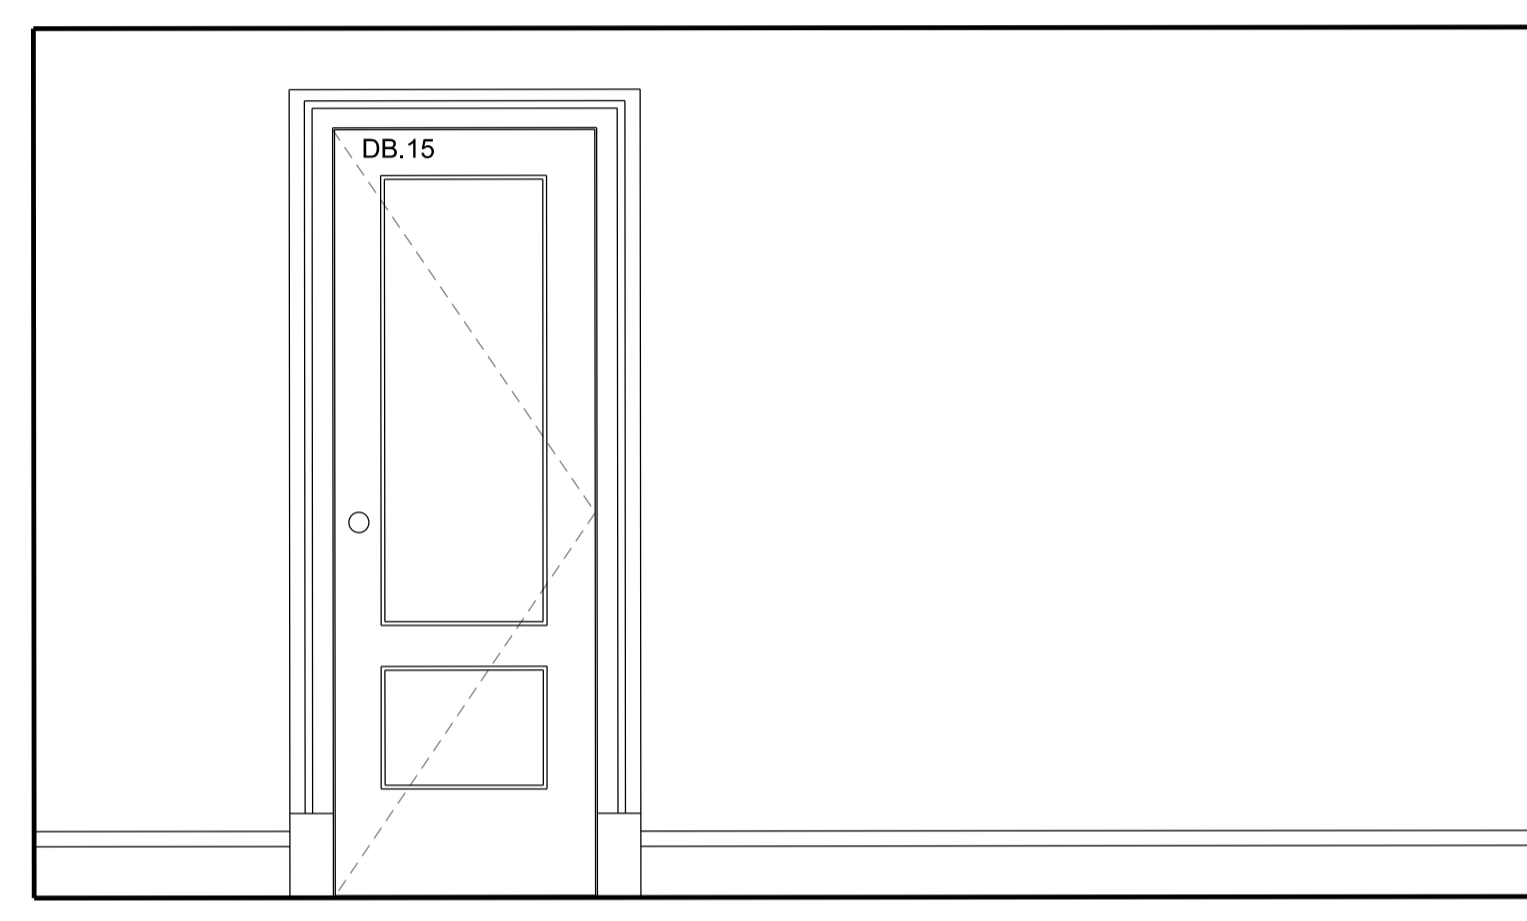

ELEVATION DD

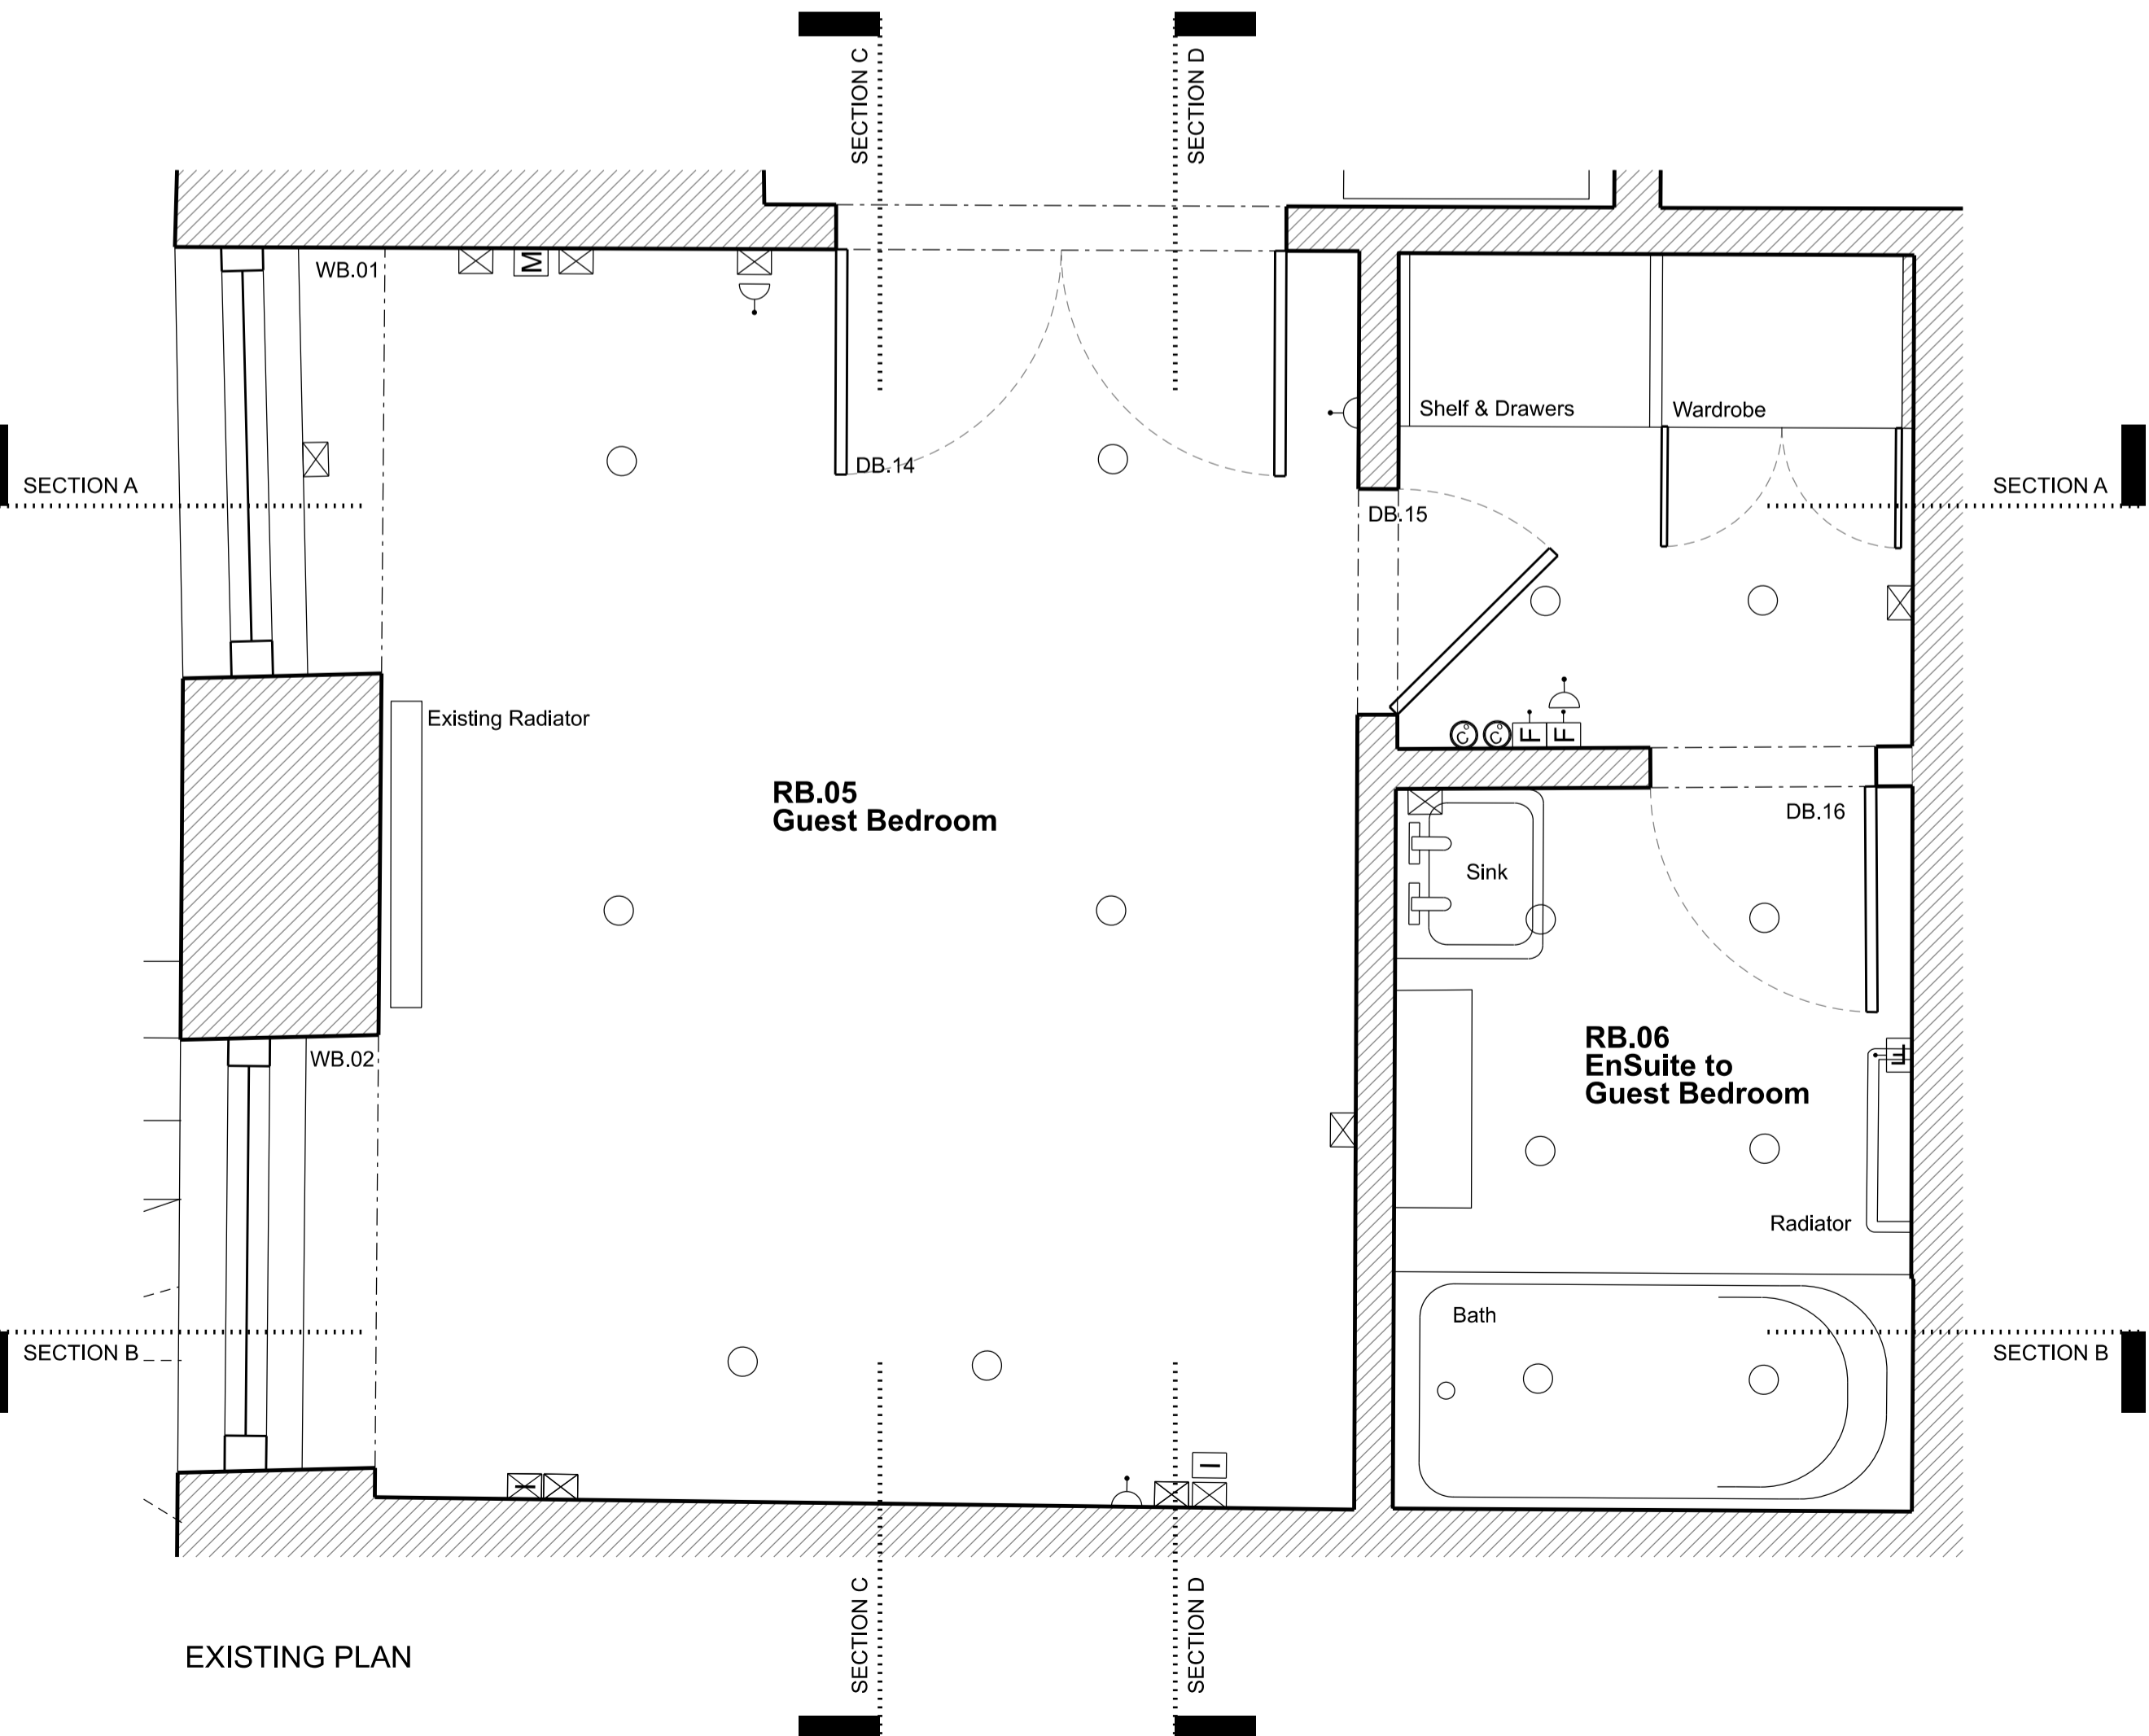

EXISTING PLAN

Rev	Amendment	Date
D	Planning Application & LBC	20/12/19
C	Planning Application & LBC	15/12/19
B	General Update	13/11/19
A	General Update	04/11/19

Key Plan

**FOR PLANNING**

Client  
**Jose & Daniela Neves**

Project  
**40 Chester Terrace  
London NW1 4ND**


Title  
**Existing  
Internal Elevations  
RB. 05 Guest Bedroom & RB.06 EnSuite**

Drawn By	Checked By	Scale	Date
		1:20 @ A1	Sept 19
Drawing No	Revision		
1154/E/20/007	D		

**GROVES NATCHEVA ARCHITECTS**



T: +44 (0)20 7937 7772  
E: info@grovesnatcheva.com  
W: www.grovesnatcheva.com

6 Kensington Court Mews London UK W8 5DR

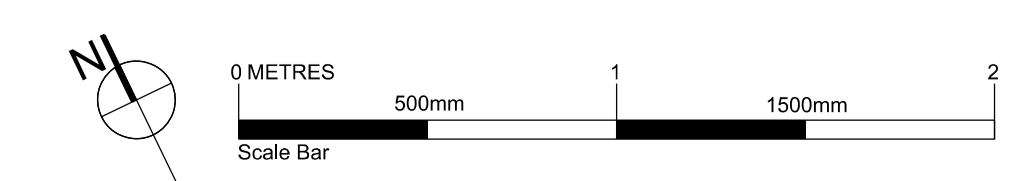




To scale for town planning purposes.  
Not for construction.

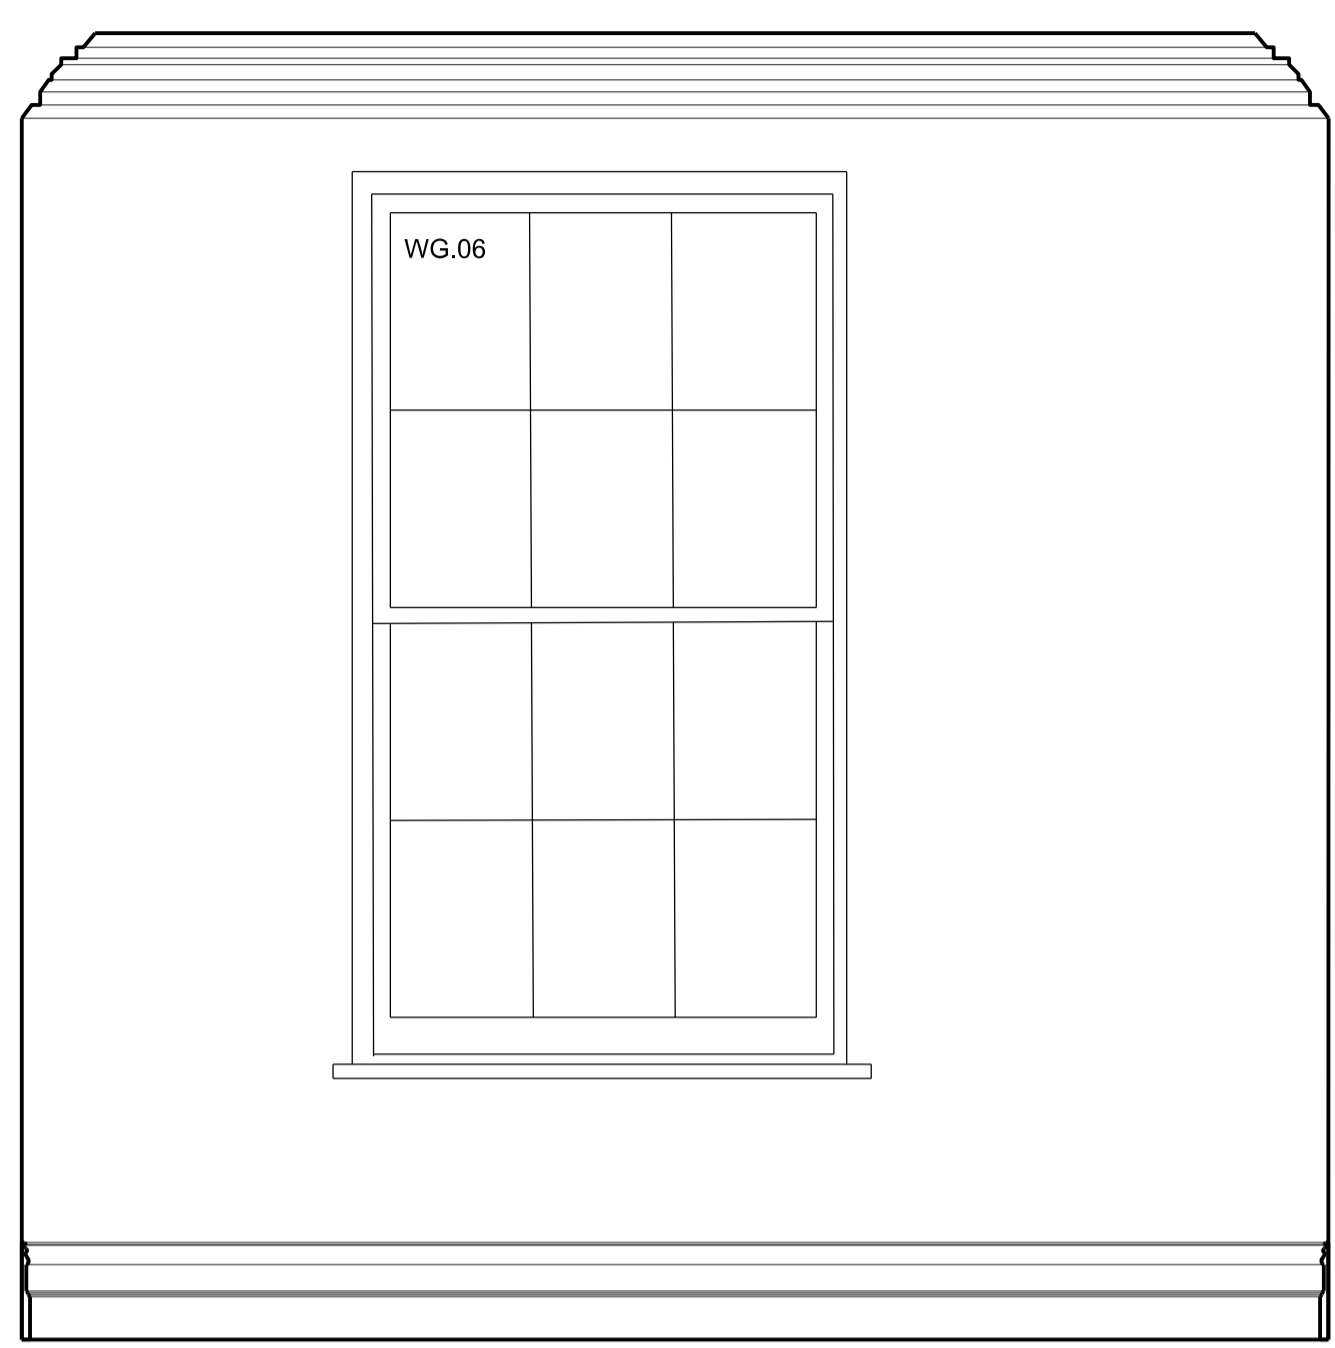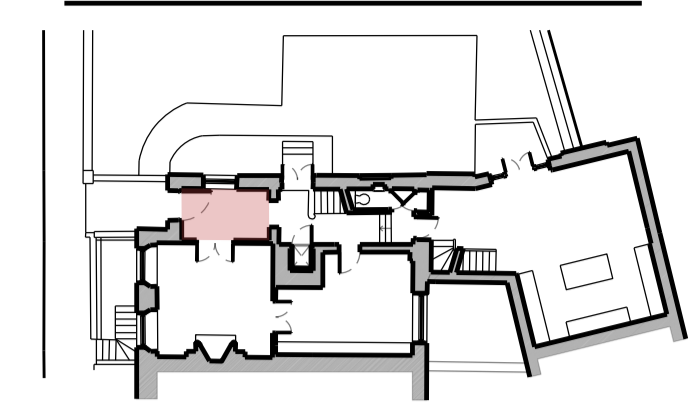


ELEVATION AA

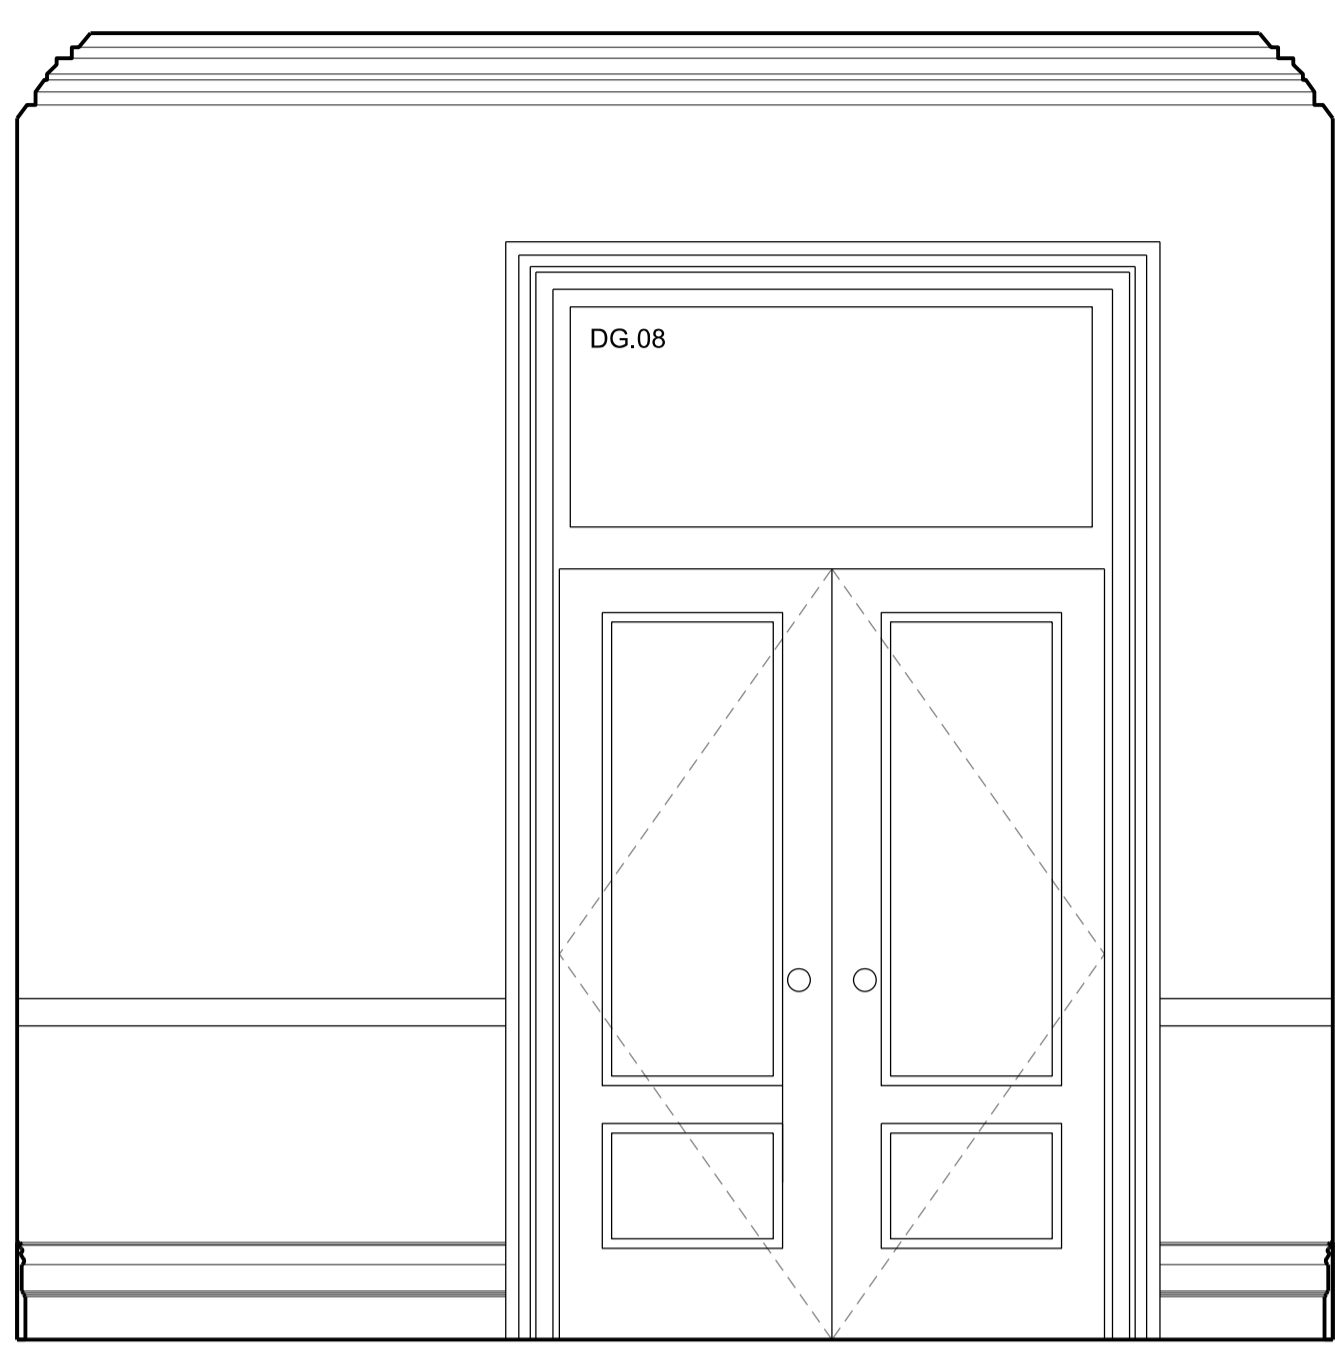


ELEVATION BB

Key for proposed works


- ⊗ Switch Socket Outlet
- ⊞ Internet Socket
- L Lift button
- M Media
- ⊕ Light Switch
- ⊞ Switch-Fused Draw Box
- ⊙ Thermostat
- Light fitting

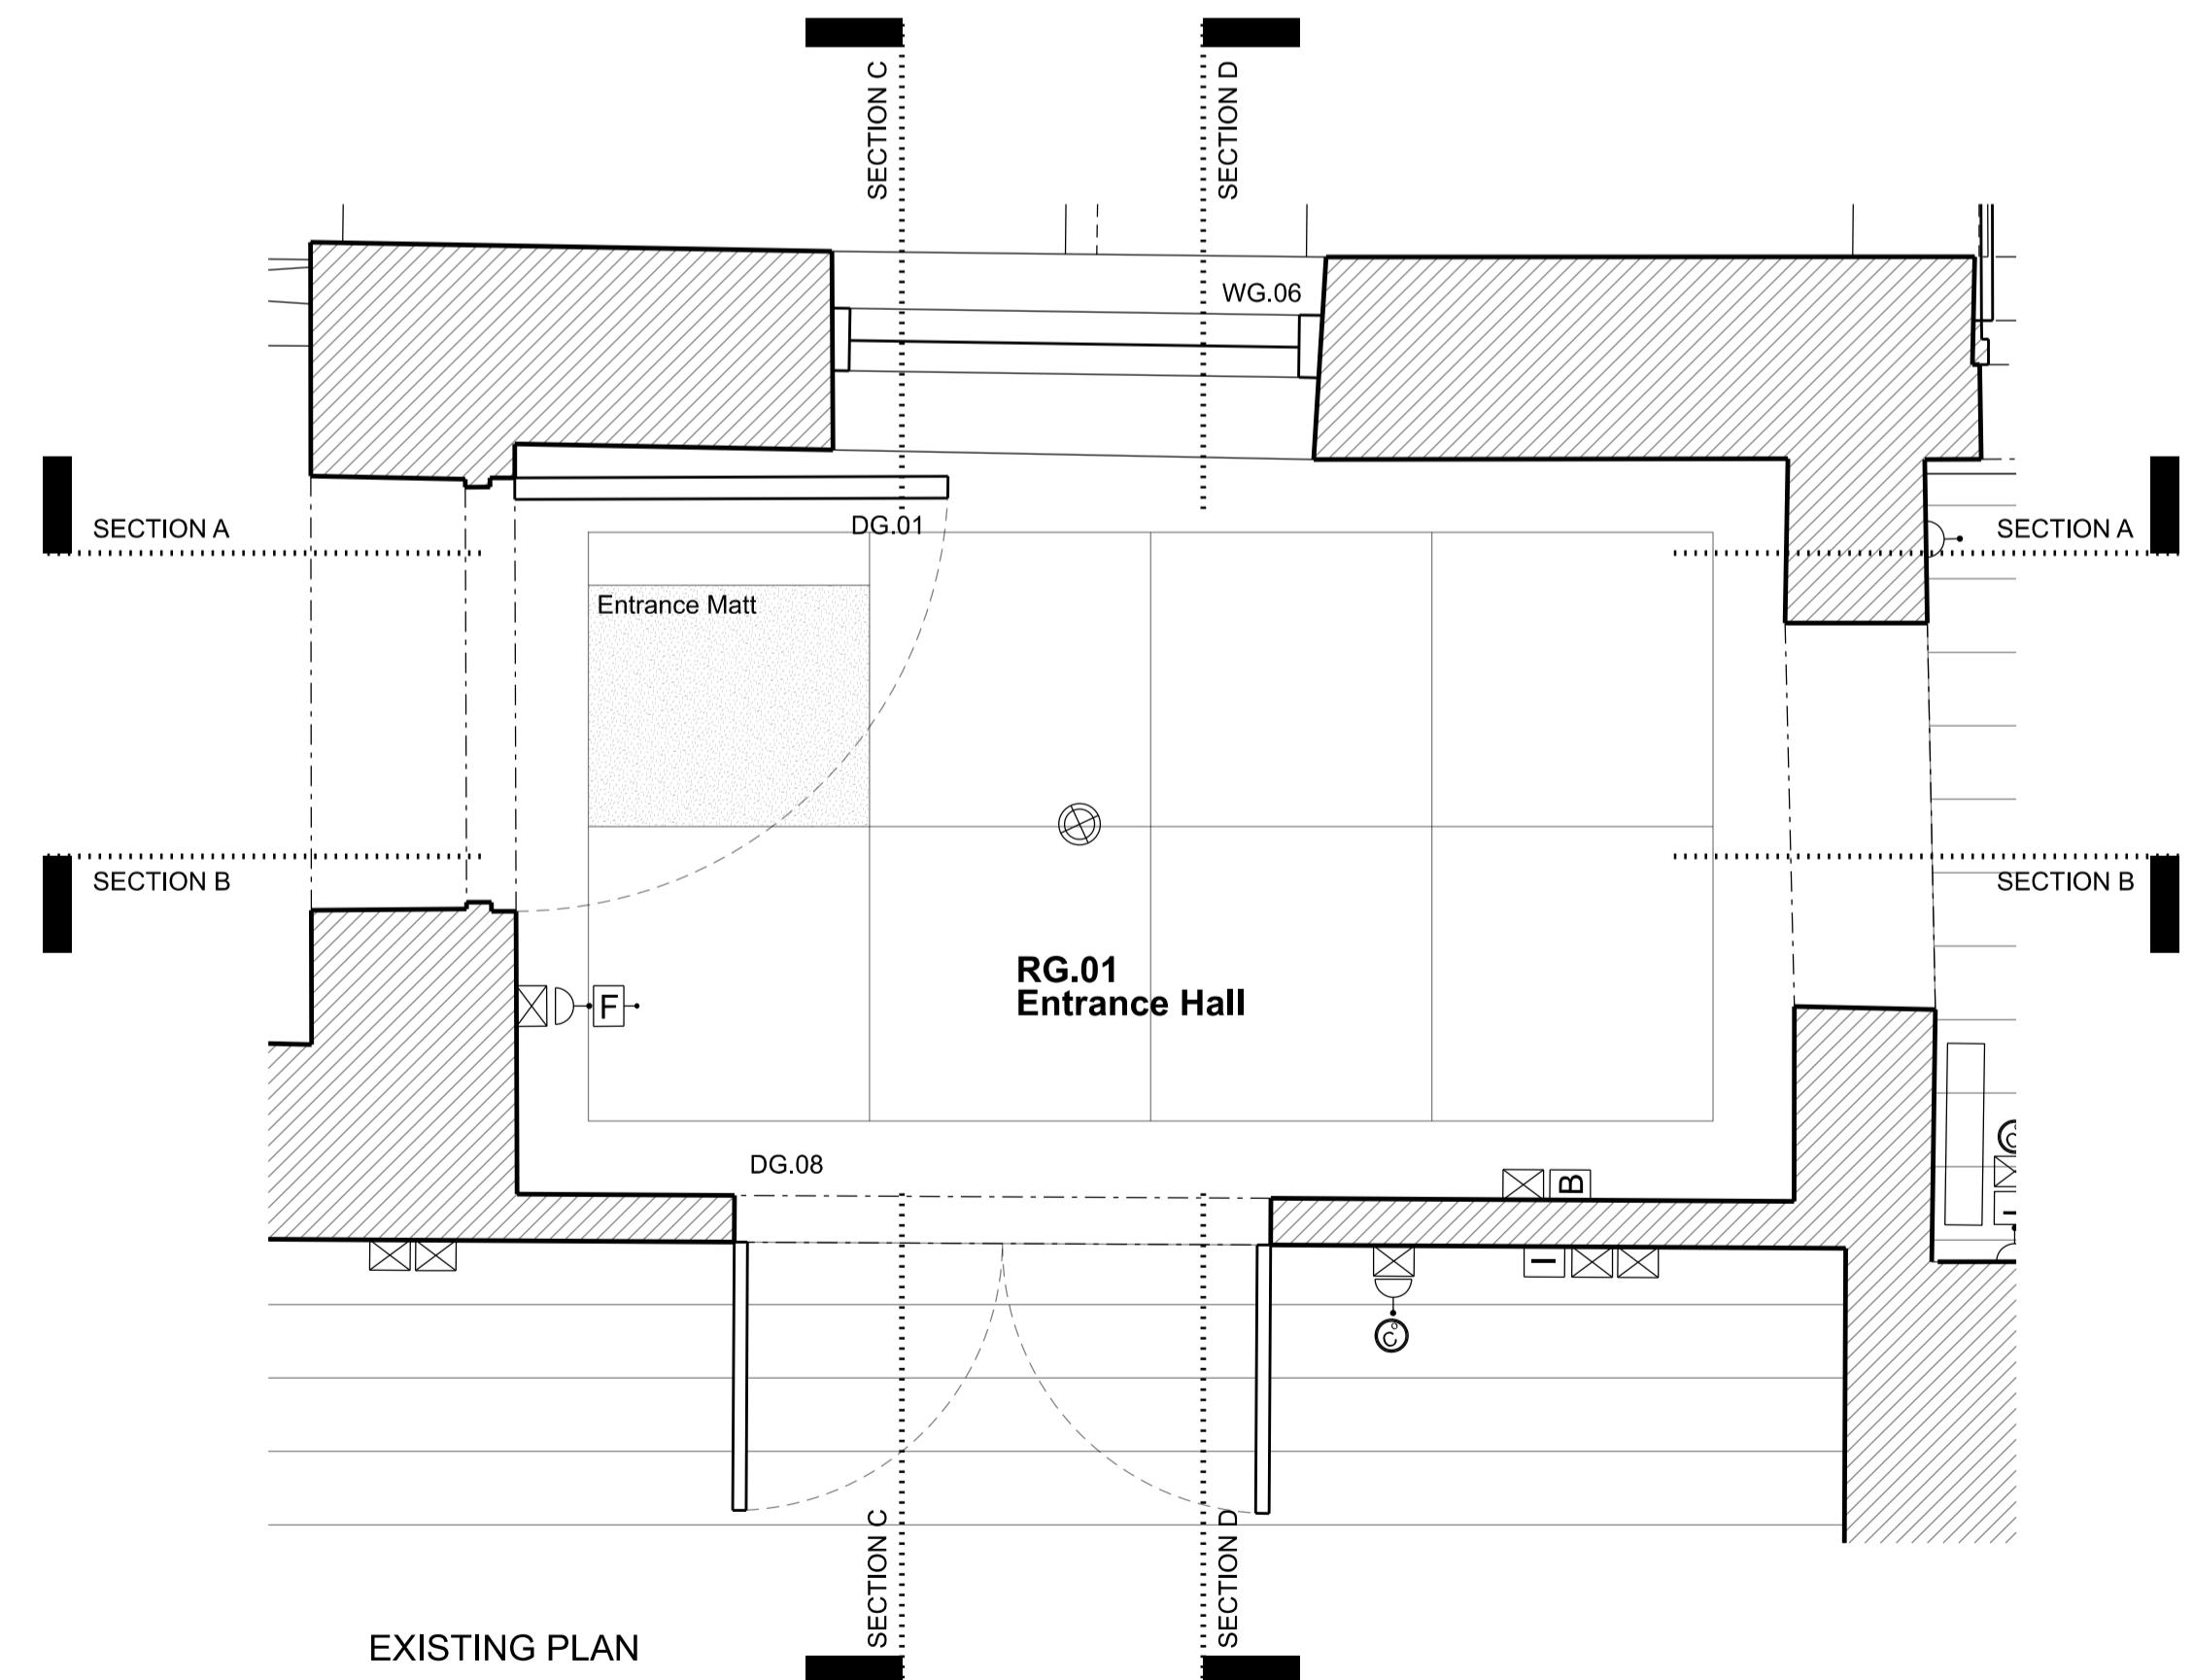

EXISTING PLAN

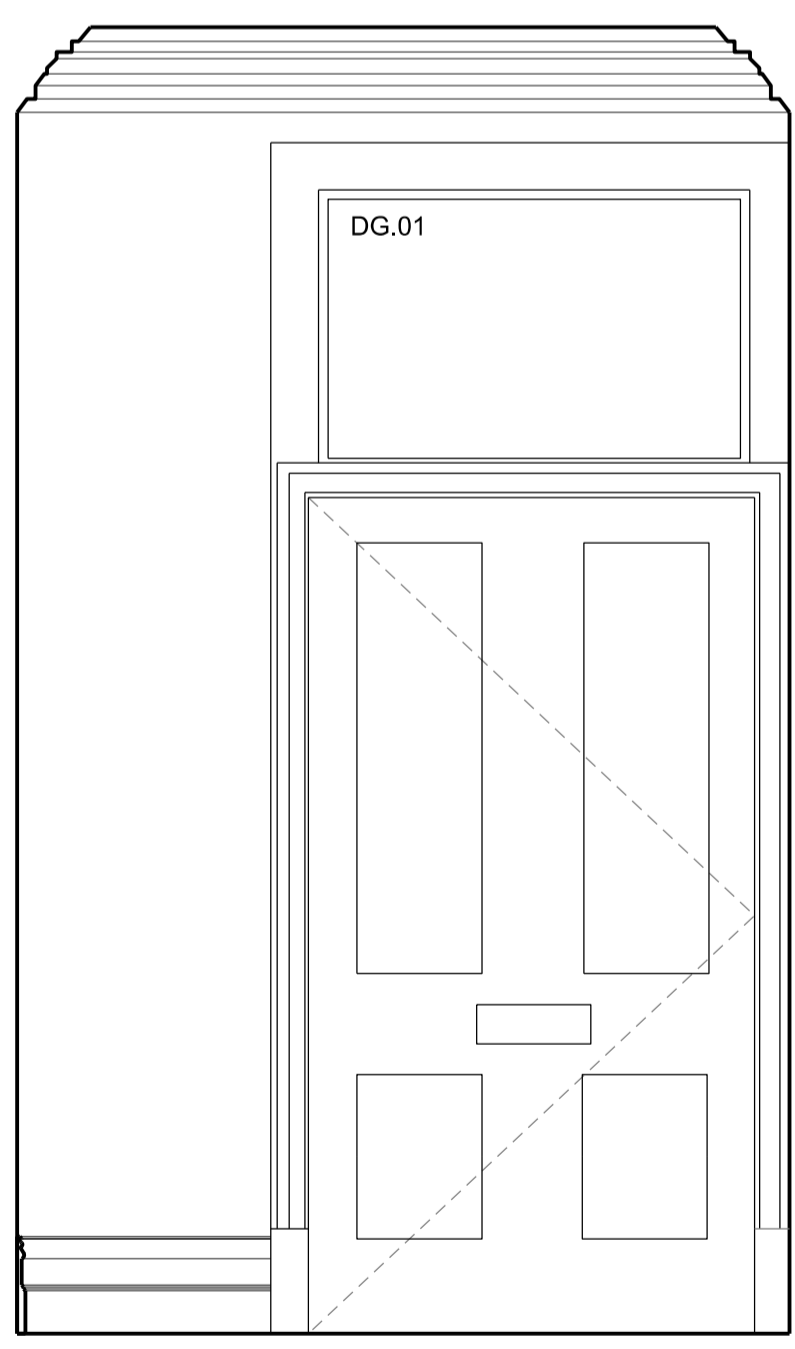

ELEVATION CC

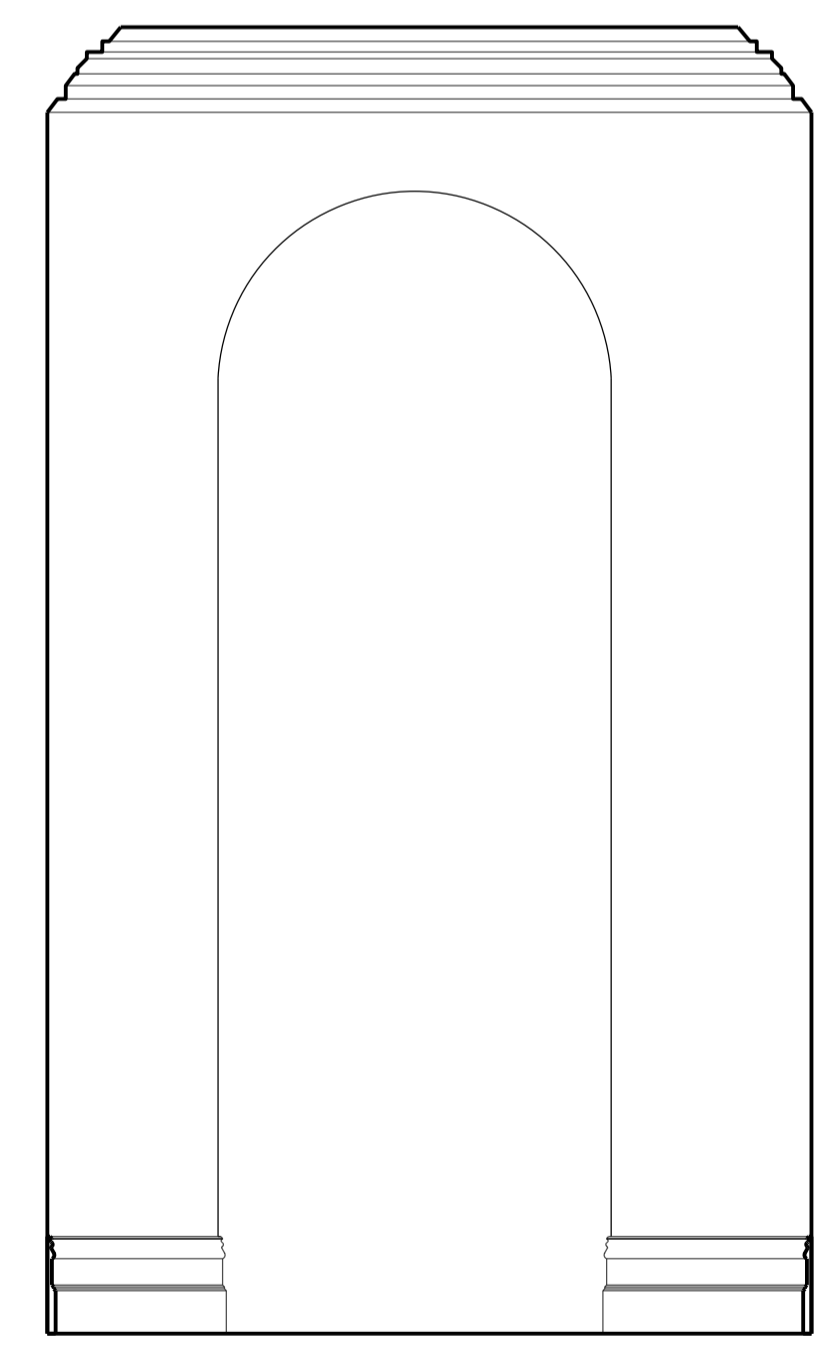

ELEVATION DD

Rev	Amendment	Date
C	Planning Application & LBC	11/12/19
B	General Update	13/11/19
A	General Update	04/11/19

**FOR PLANNING**

Client  
**Jose & Daniela Neves**

Project  
**40 Chester Terrace  
London NW1 4ND**


Title  
**Existing  
Internal Elevations  
RG. 01 Entrance Hall**

Drawn By	Checked By	Scale	Date
		1:20 @ A1	Sept 19
Drawing No	Revision		
1154/E/20/010	c		

**GROVES NATCHEVA ARCHITECTS**


T: +44 (0)20 7937 7772  
E: info@grovesnatcheva.com  
W: www.grovesnatcheva.com

6 Kensington Court Mews London UK W8 5DR

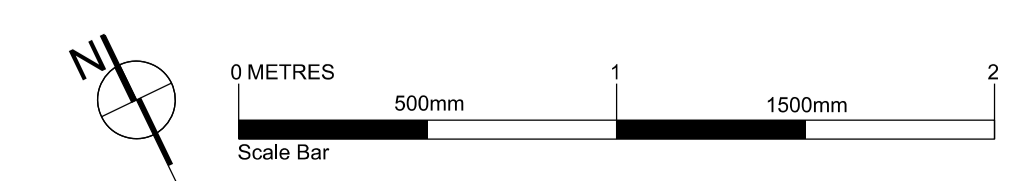




SECTION AA

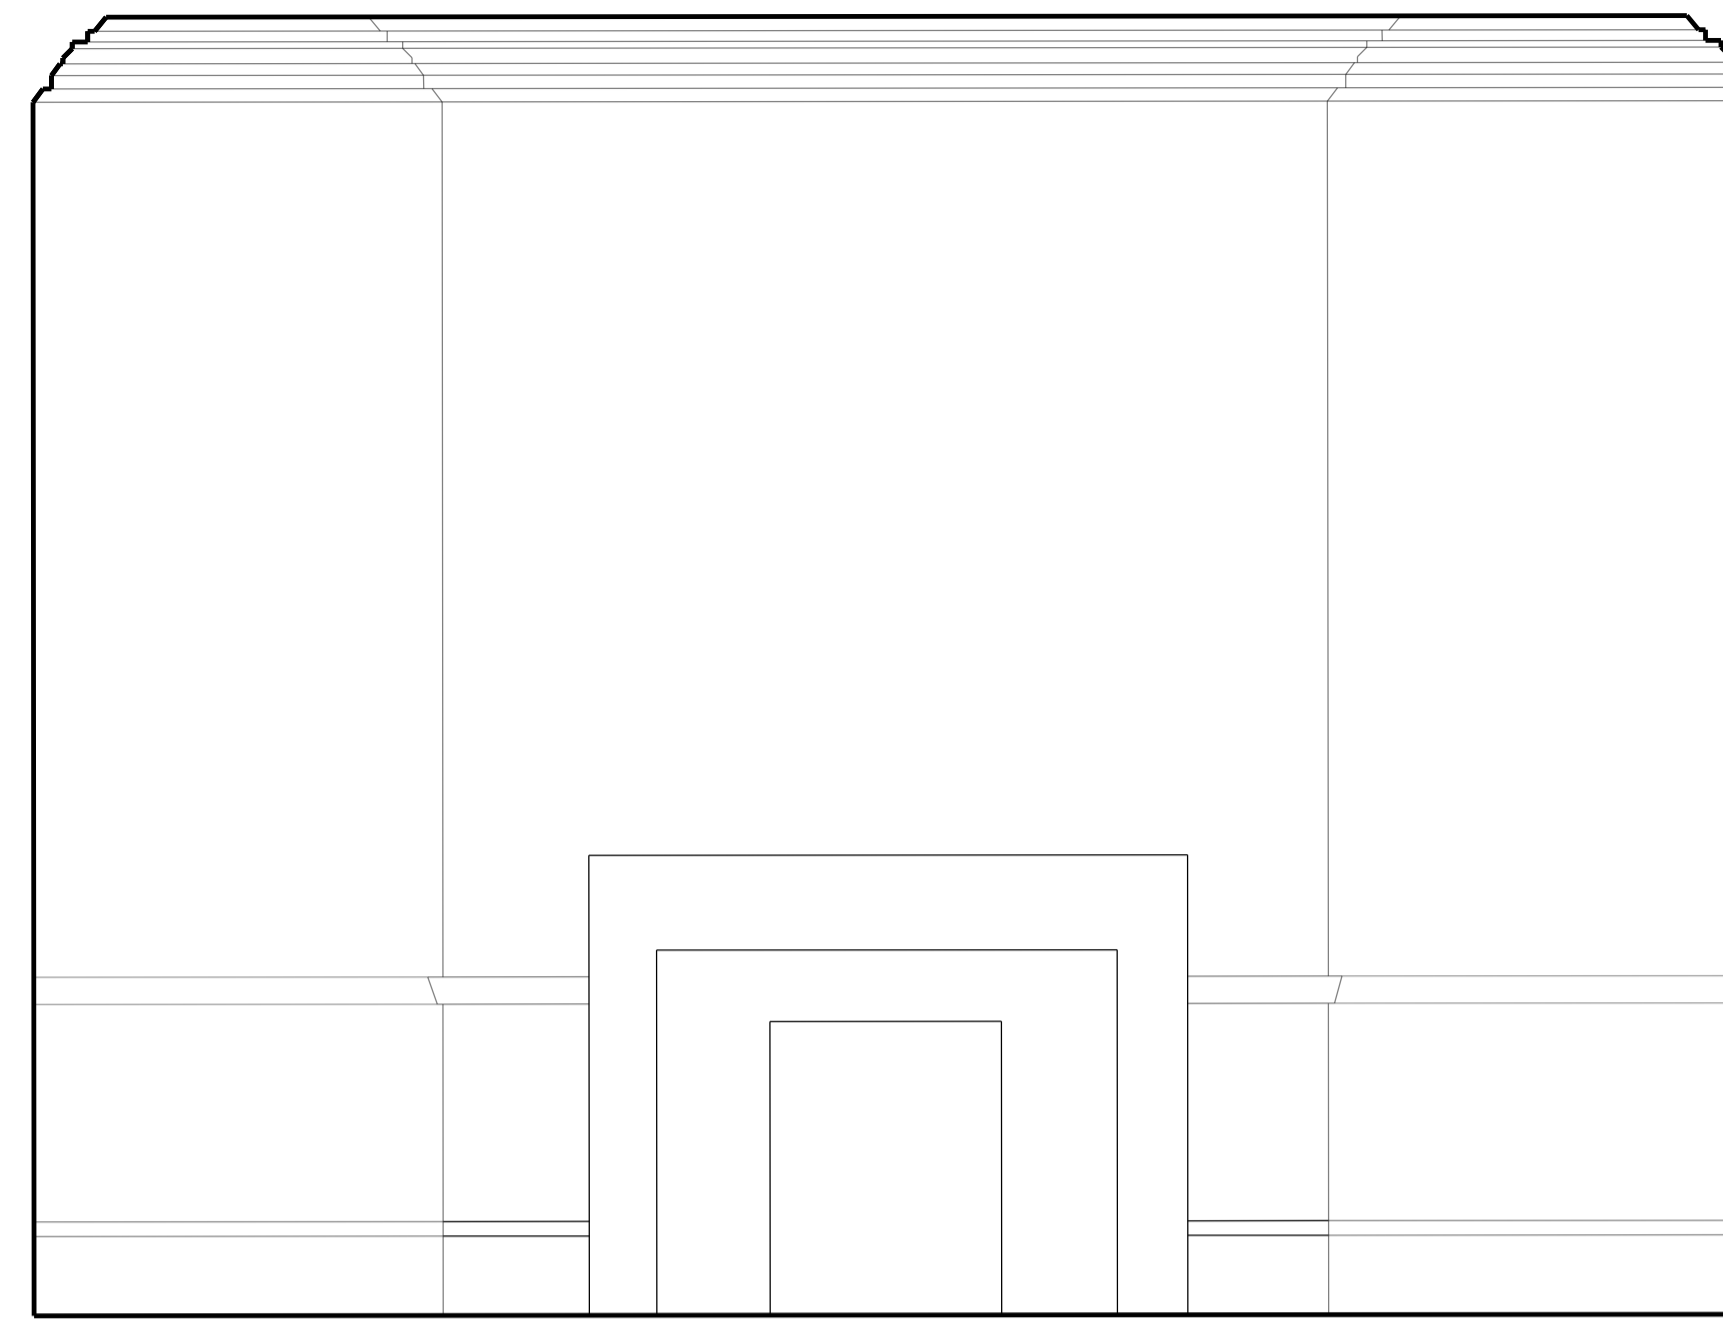


SECTION BB

To scale for town planning purposes.  
Not for construction.

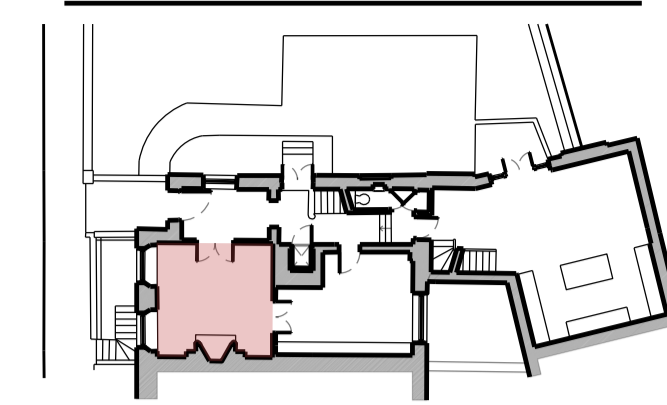

Key for proposed works


- ☒ Switch Socket Outlet
- ☒ Internet Socket
- Ⓛ Lift button
- Ⓜ Media
- Ⓛ Light Switch
- ☒ Switch-Fused Draw Box
- ⊙ Thermostat
- Light fitting

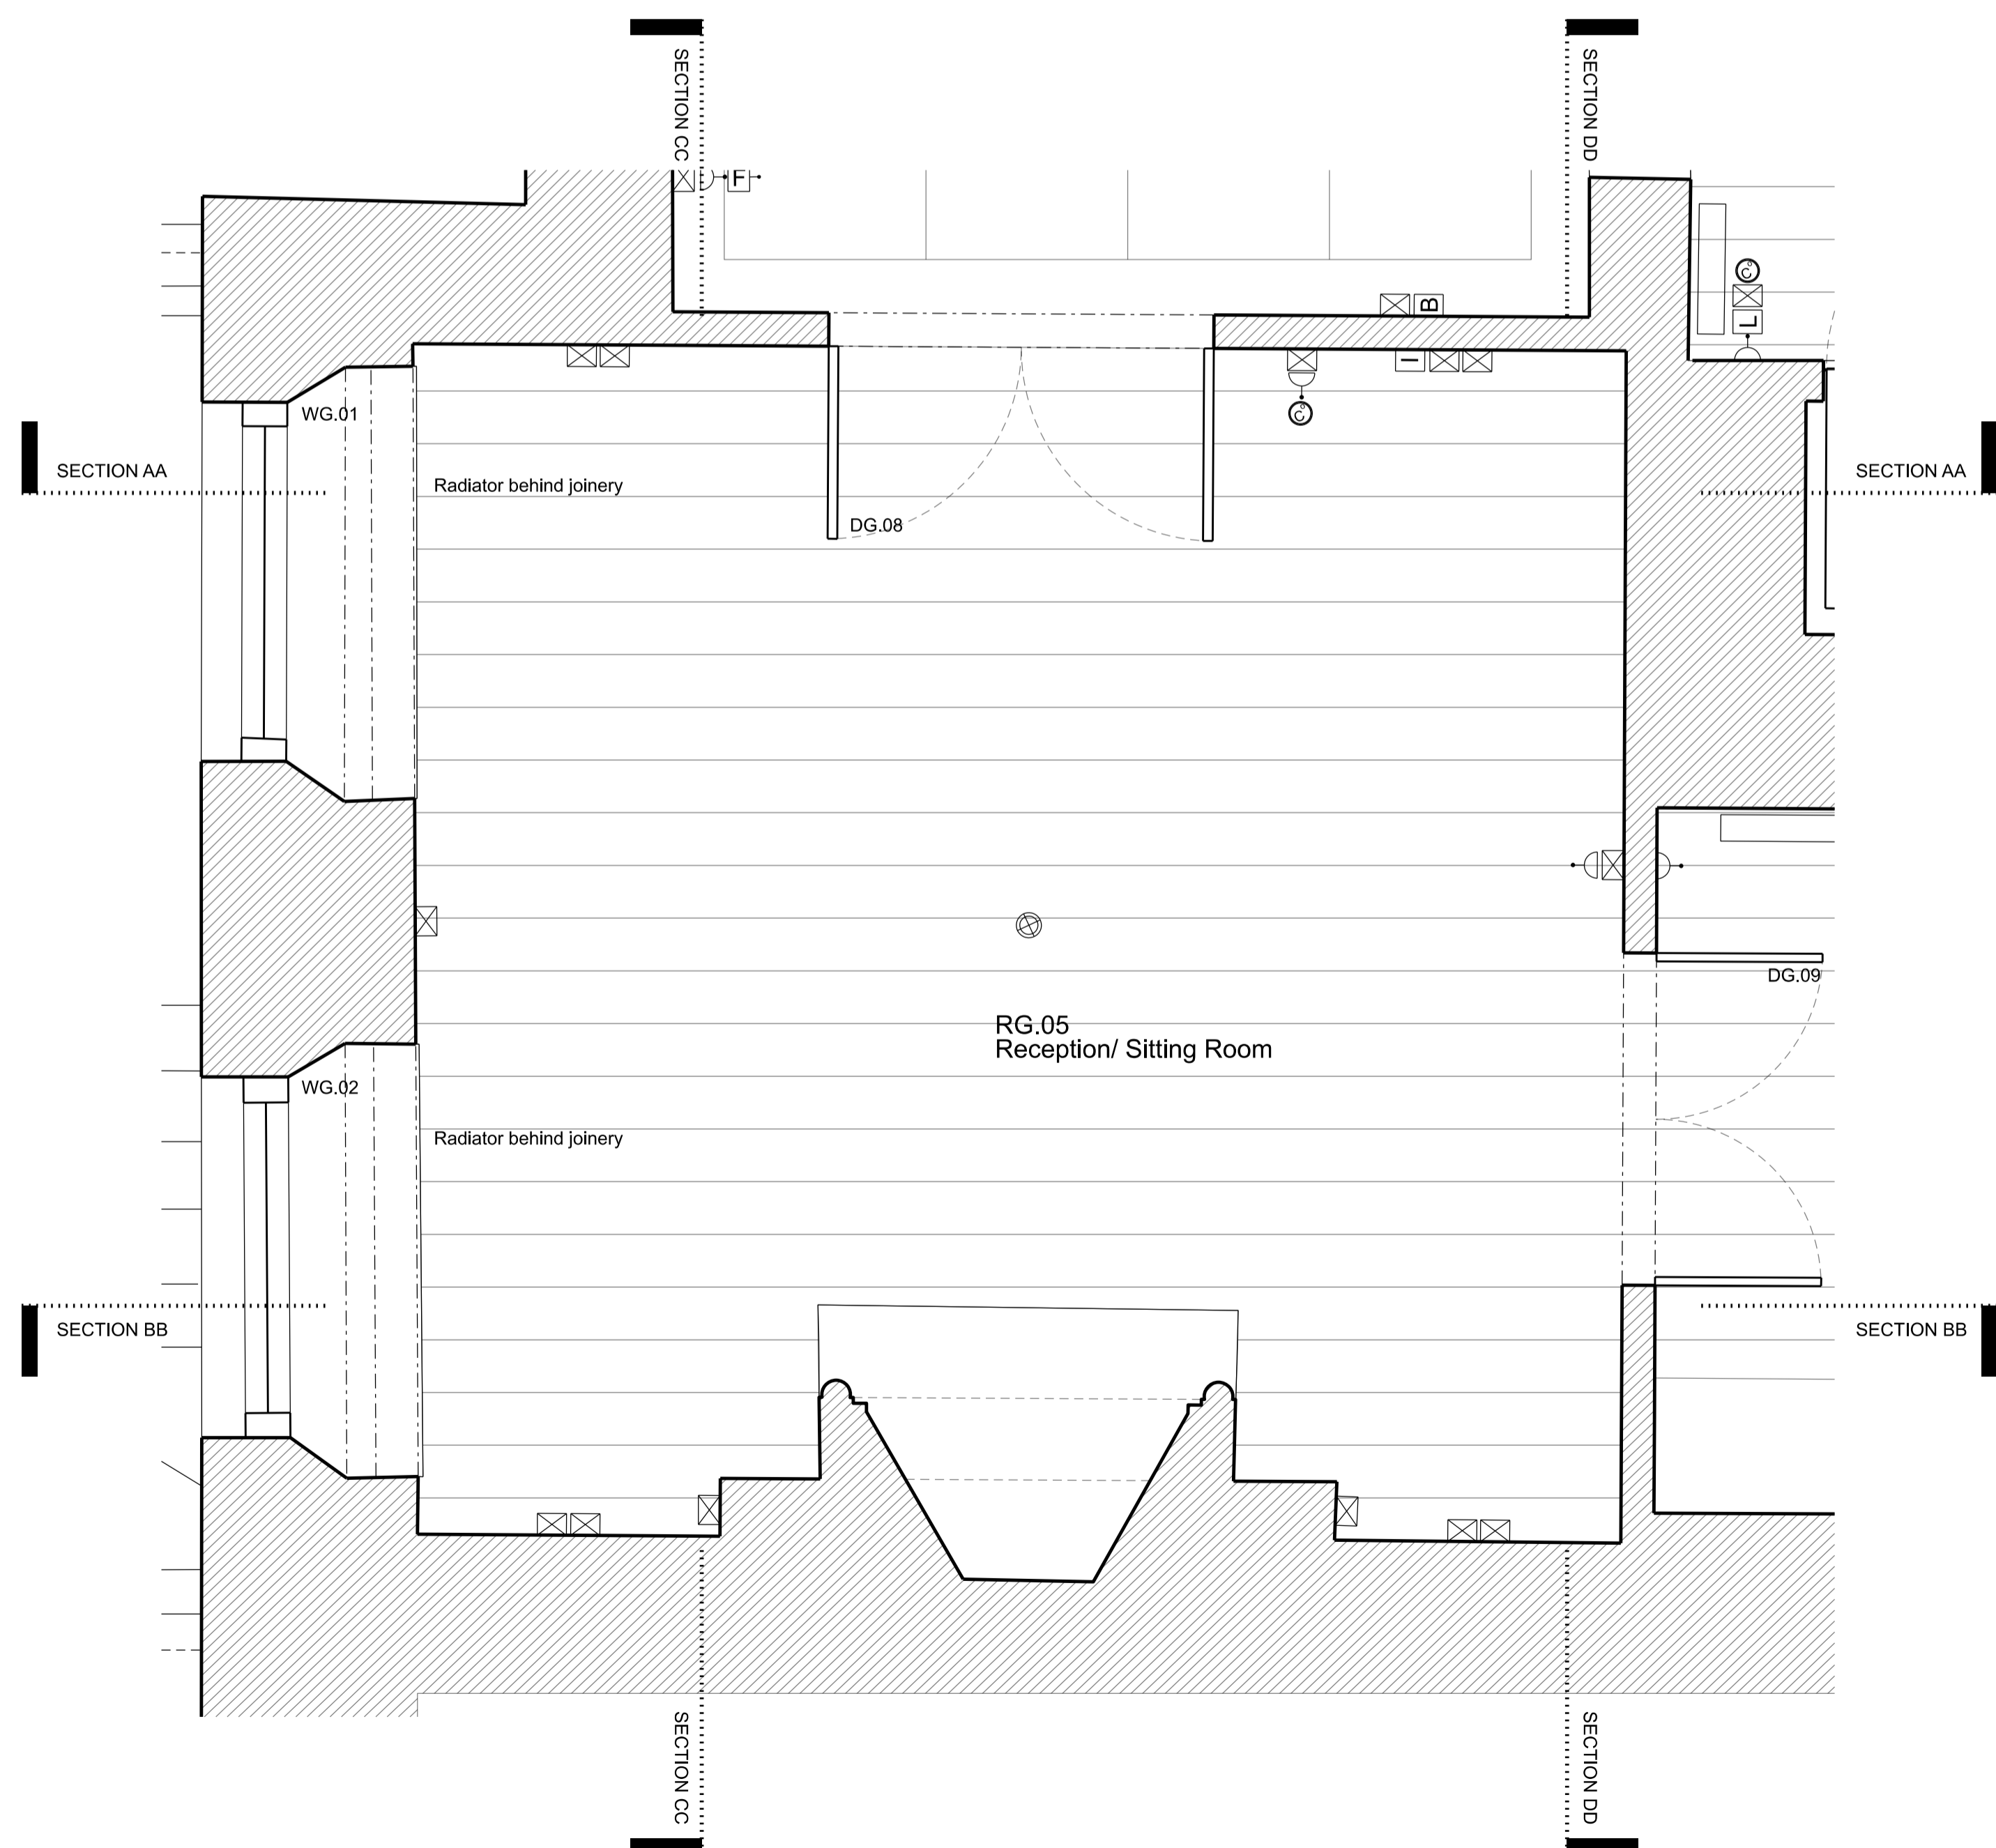

EXISTING PLAN



SECTION CC

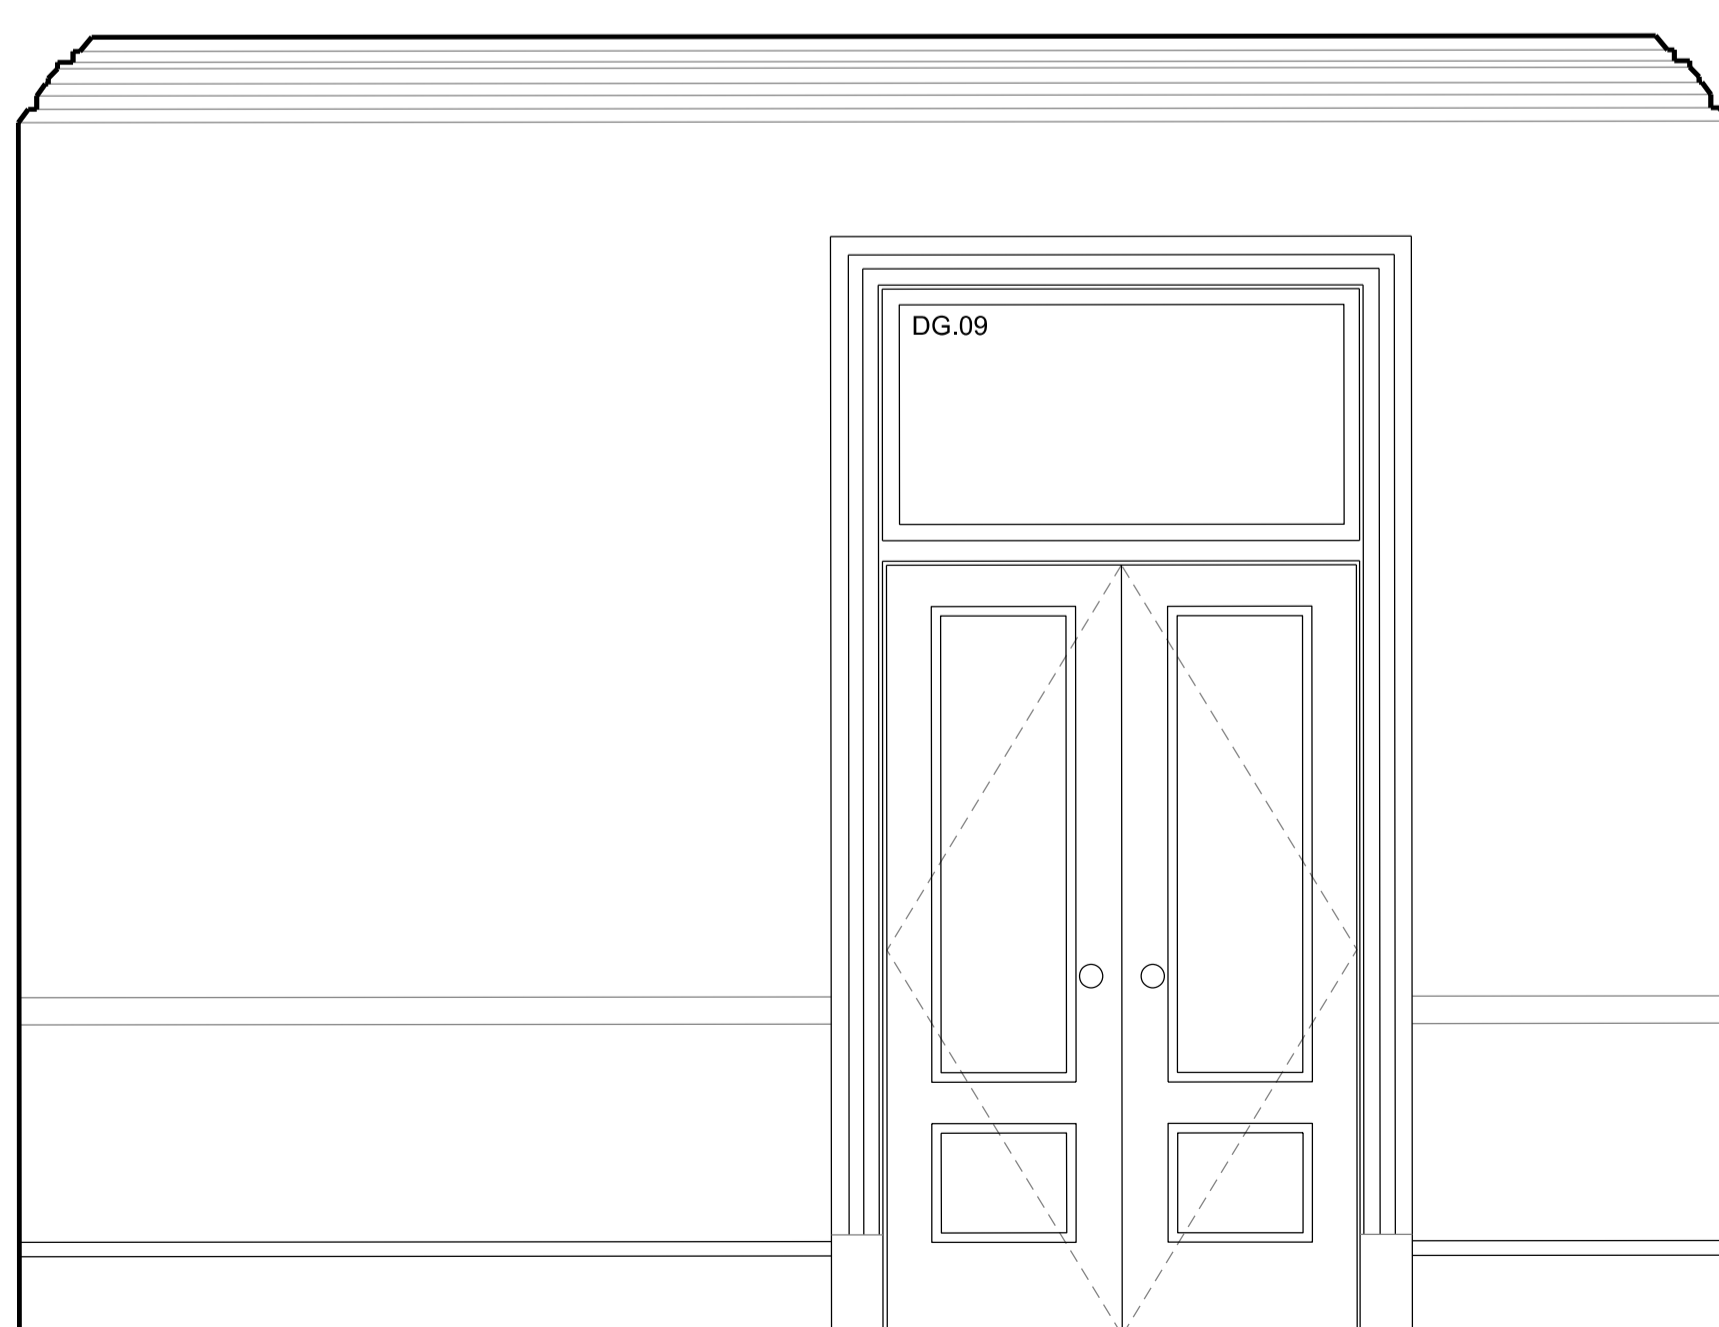

SECTION DD

Rev	Amendment	Date
C	Planning Application & LBC	11/12/19
B	General Update	13/11/19
A	General Update	04/11/19

Key Plan

**FOR PLANNING**

Client  
**Jose & Daniela Neves**

Project  
**40 Chester Terrace  
London NW1 4ND**

Title  
**Existing  
Internal Elevations  
RG. 05 Reception/ Sitting Room**


Drawn By	Checked By	Scale	Date
		1:20 @ A1	Sept 19

Drawing No	Revision
1154/E/20/011	C


**GROVES NATCHEVA ARCHITECTS**

T: +44 (0)20 7937 7772  
E: info@grovesnatcheva.com  
W: www.grovesnatcheva.com


6 Kensington Court Mews London UK W8 5DR

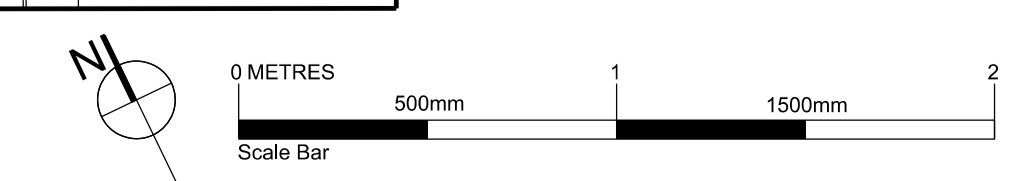


To scale for town planning purposes.  
Not for construction.

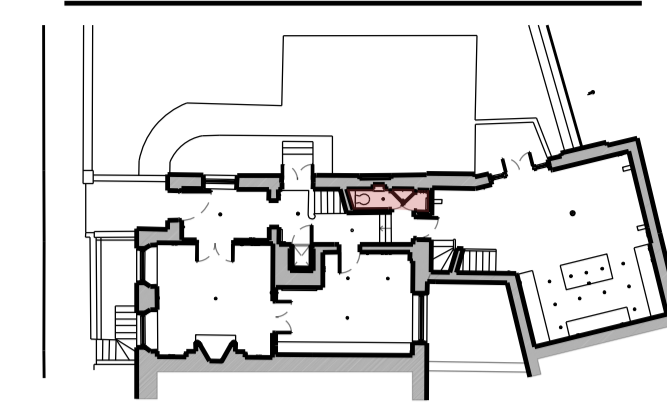


- Key for proposed works
- ⊠ Switch Socket Outlet
  - ⊞ Internet Socket
  - Ⓛ Lift button
  - Ⓜ Media
  - ⦿ Light Switch
  - ⓕ Switch-Fused Draw Box
  - ⊙ Thermostat
  - Light fitting

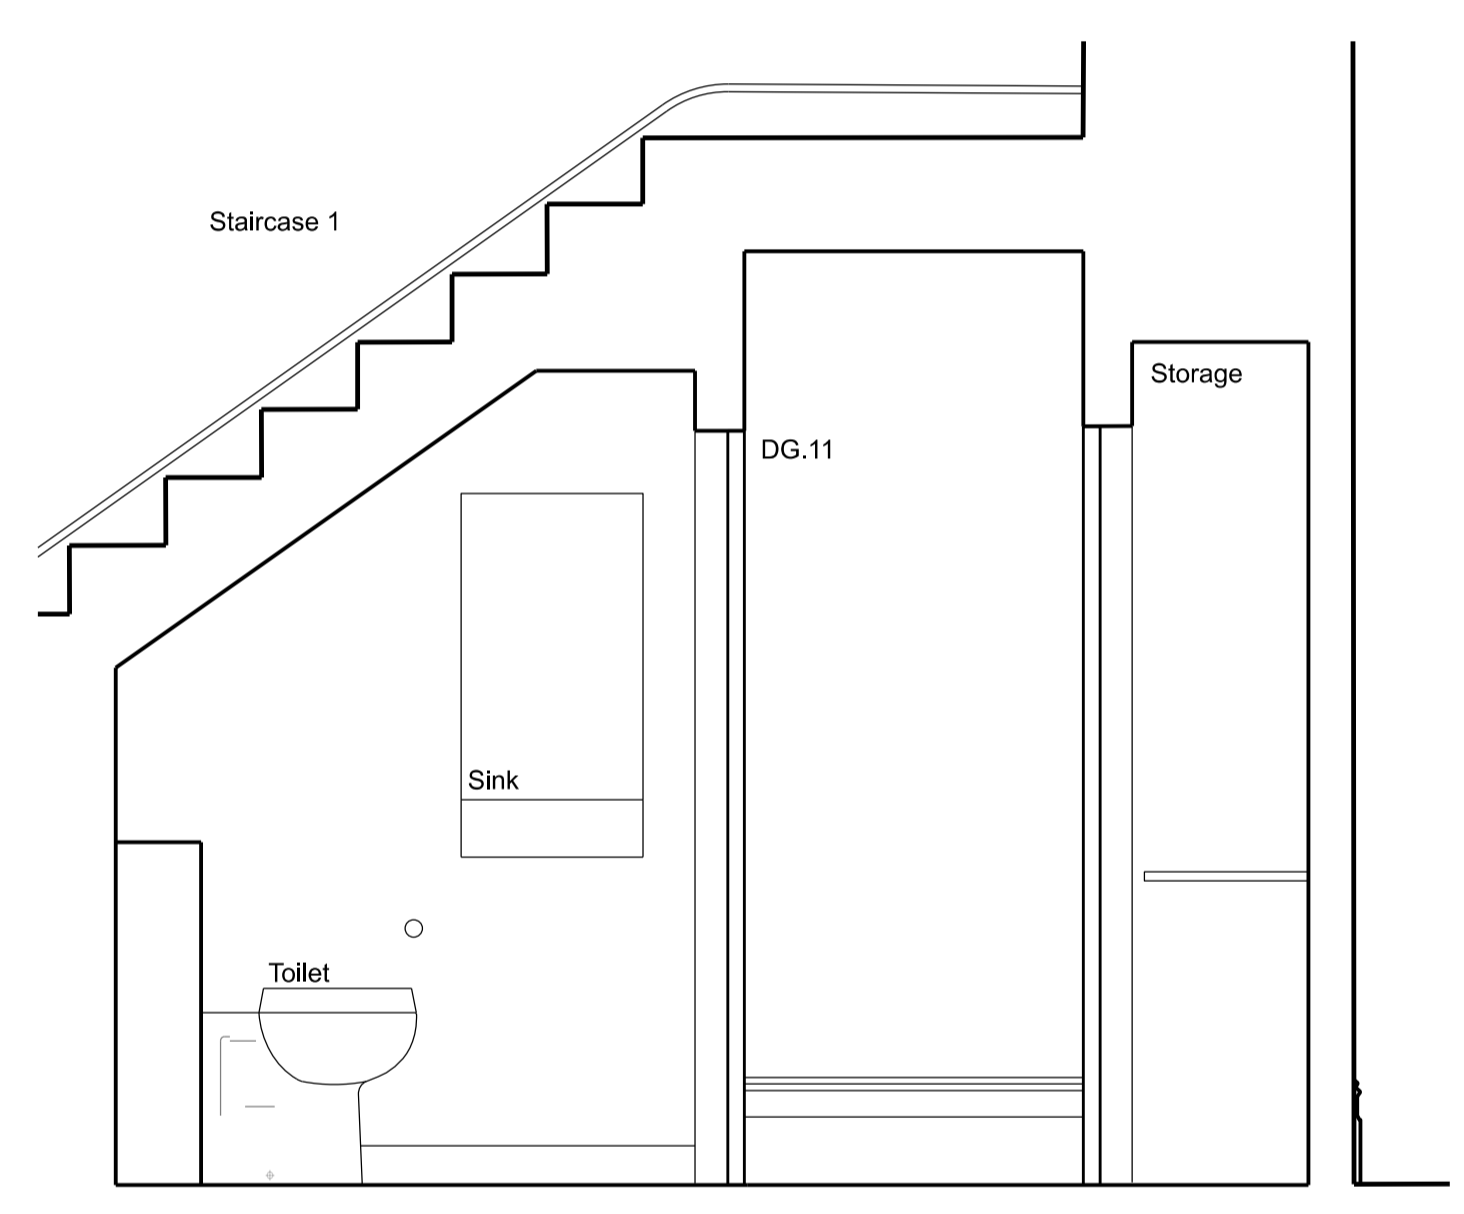


SECTION AA

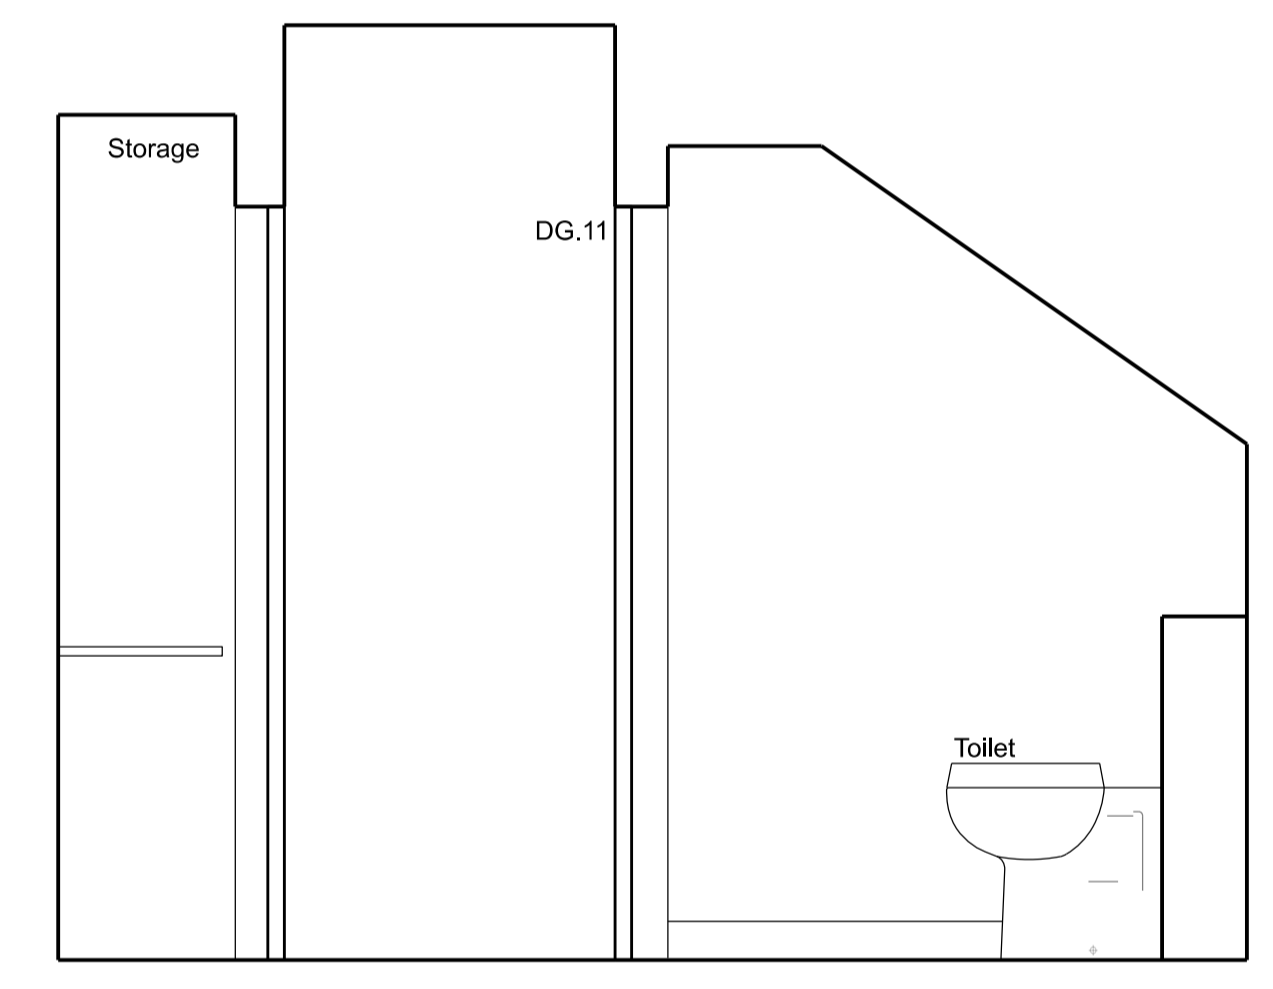


SECTION BB

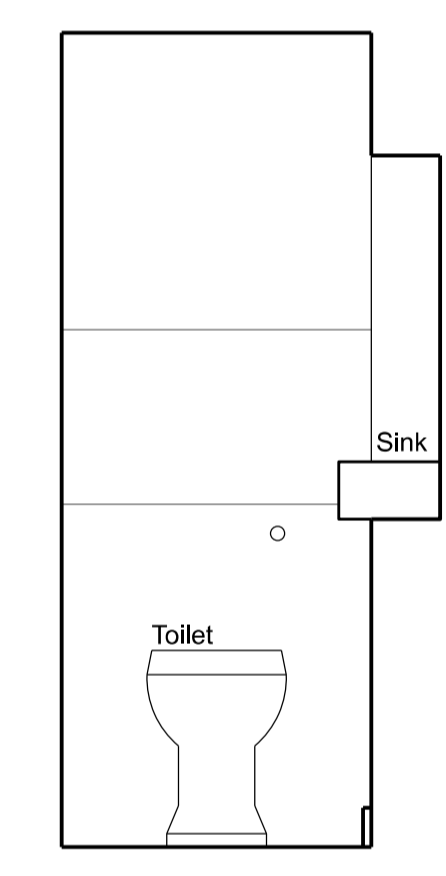

SECTION CC

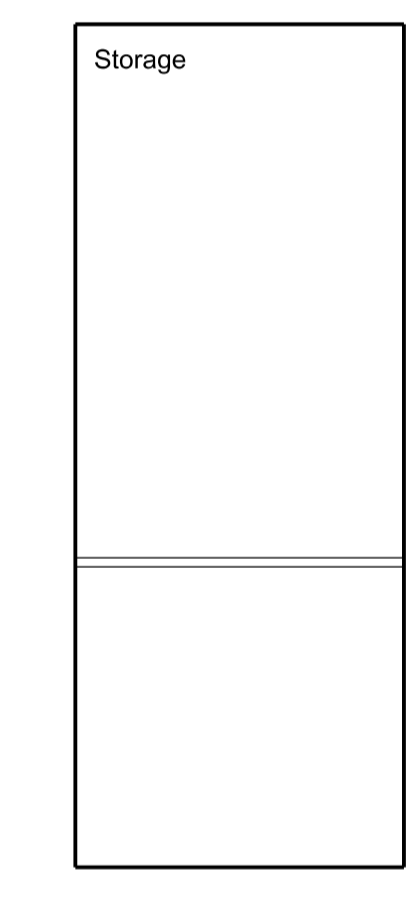

SECTION DD

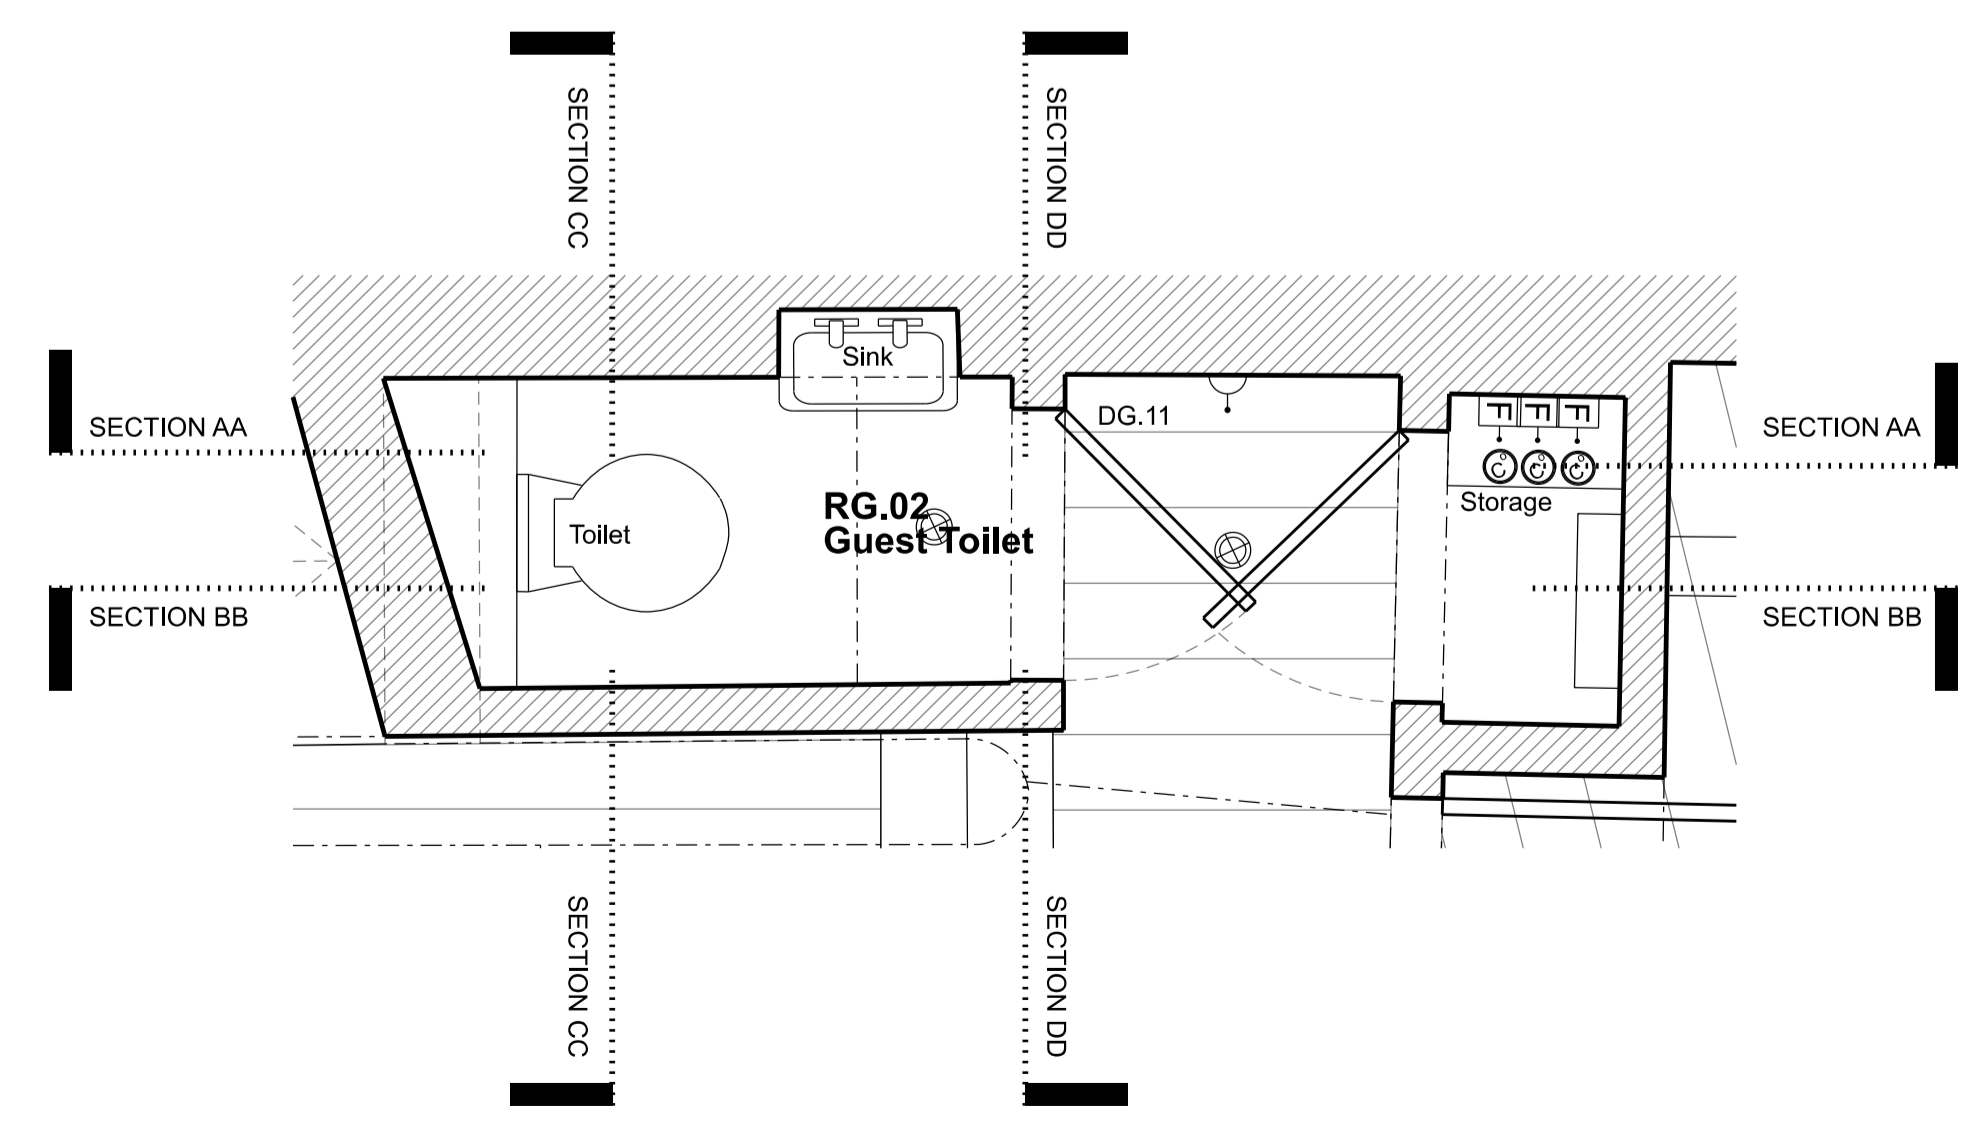

EXISTING PLAN

Rev	Amendment	Date
C	Planning Application & LBC	11/12/19
B	General Update	13/11/19
A	General Update	04/11/19

**FOR PLANNING**

Client  
Jose & Daniela Neves


Project  
40 Chester Terrace  
London NW1 4ND

Title  
Existing  
Internal Elevations  
RG. 06 Guest Toilet

Drawn By	Checked By	Scale	Date
		1:20 @ A1	Sept 19
Drawing No	Revision		
1154/E/20/012	C		


GROVES NATCHEVA ARCHITECTS

T: +44 (0)20 7937 7772  
E: info@grovesnatcheva.com  
W: www.grovesnatcheva.com  
6 Kensington Court Mews London UK W8 5DR

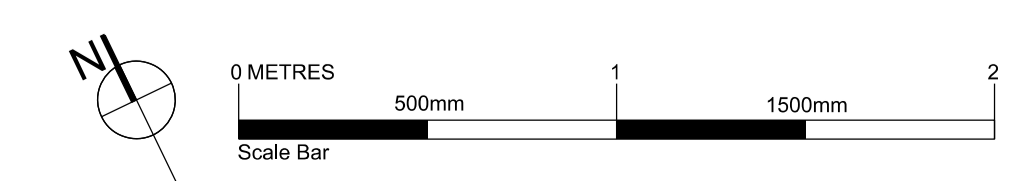




SECTION AA

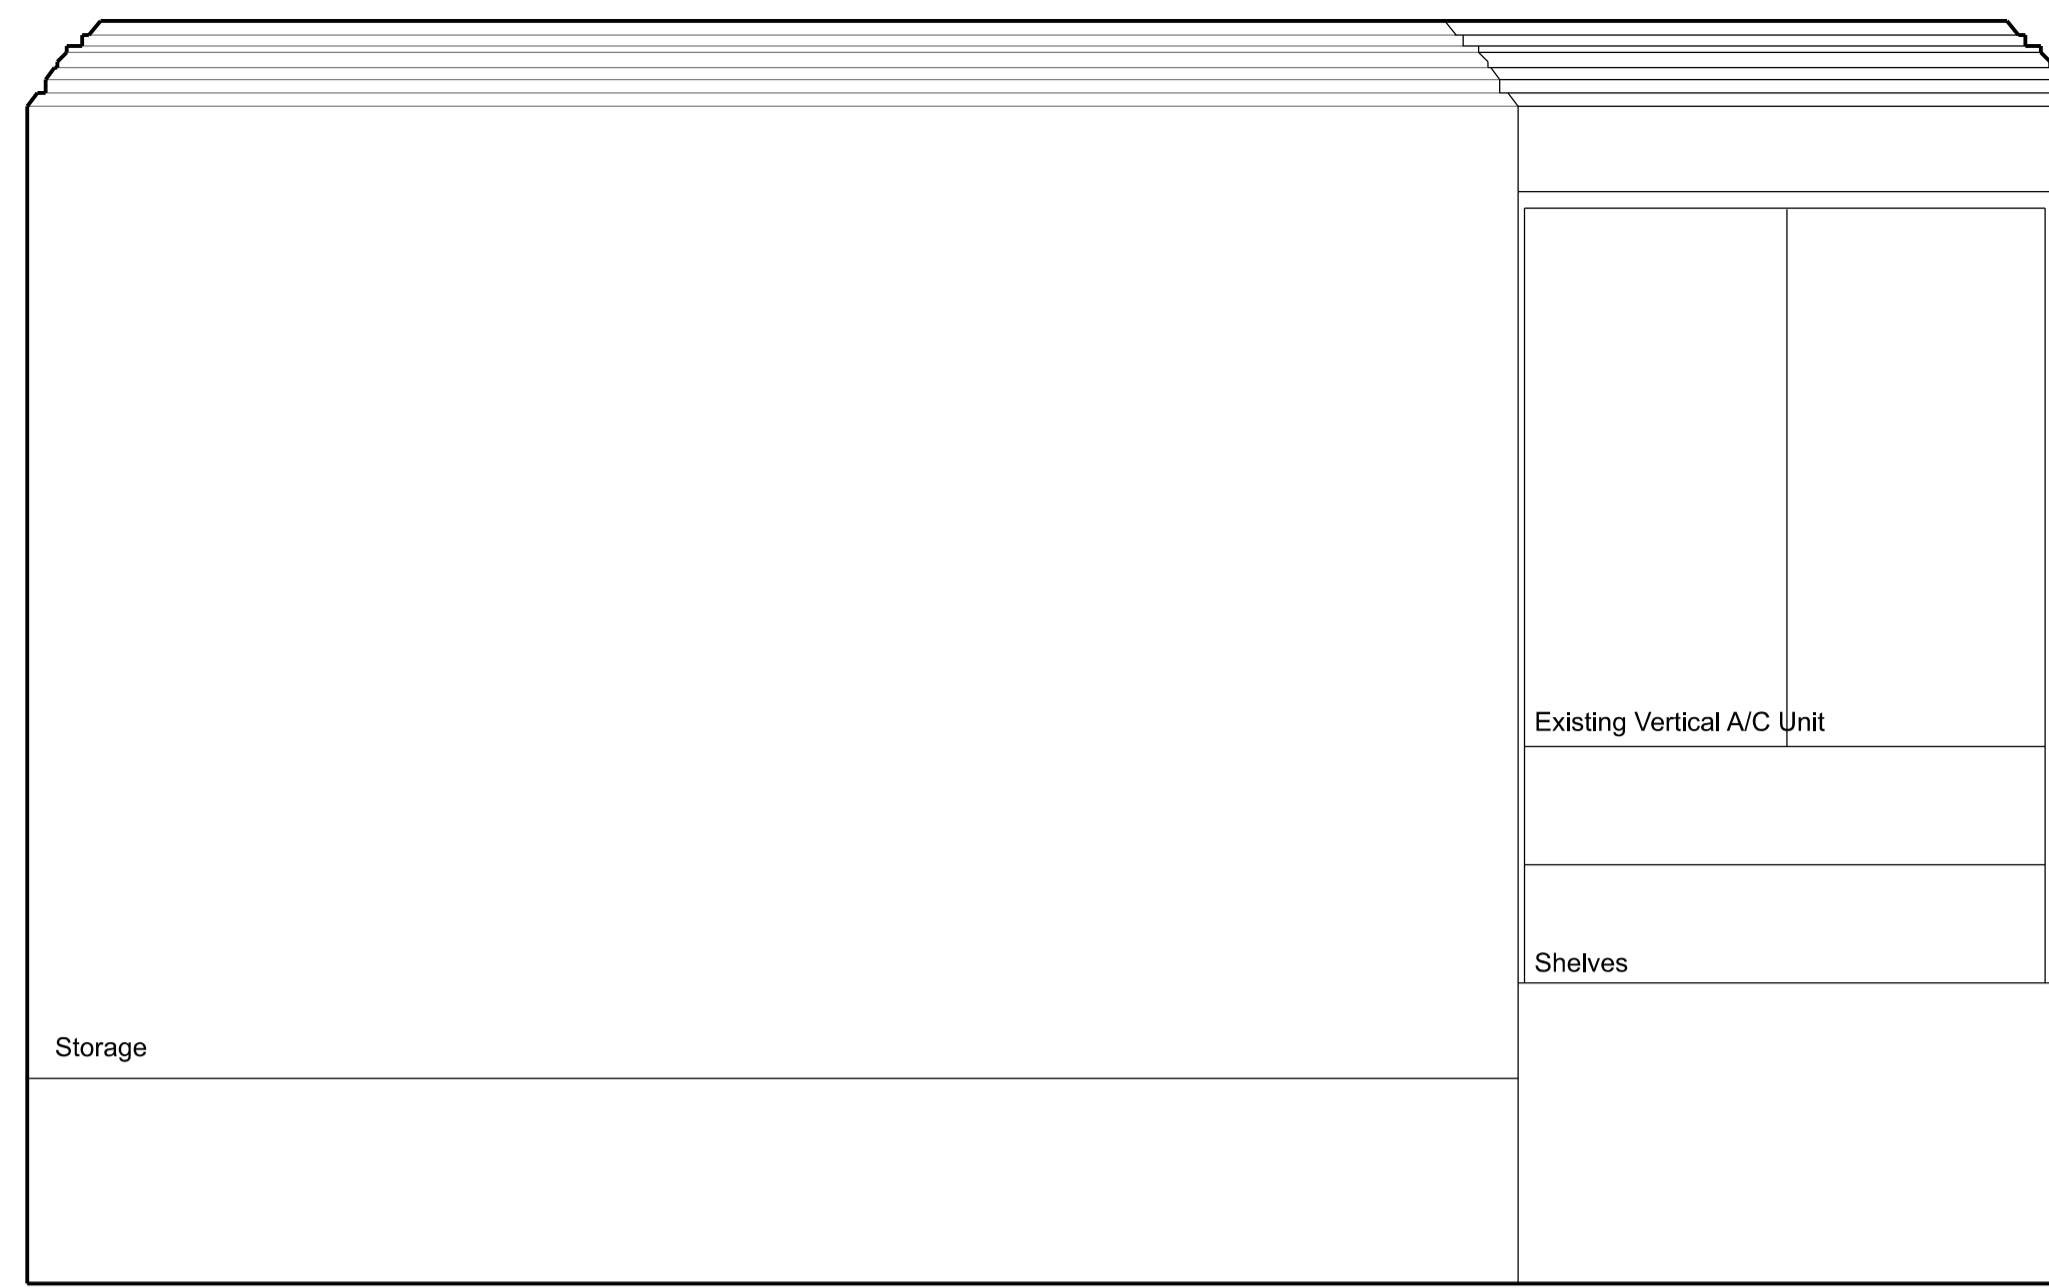


SECTION BB

To scale for town planning purposes.  
Not for construction.

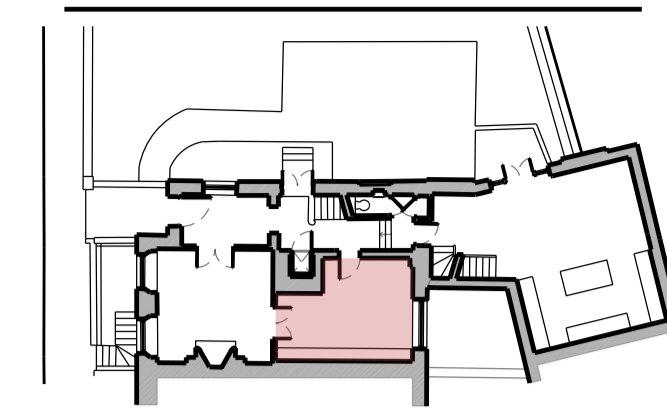

Key for proposed works


- ⊗ Switch Socket Outlet
- ⊖ Internet Socket
- L Lift button
- M Media
- ⊕ Light Switch
- F Switch-Fused Draw Box
- ⊙ Thermostat
- Light fitting

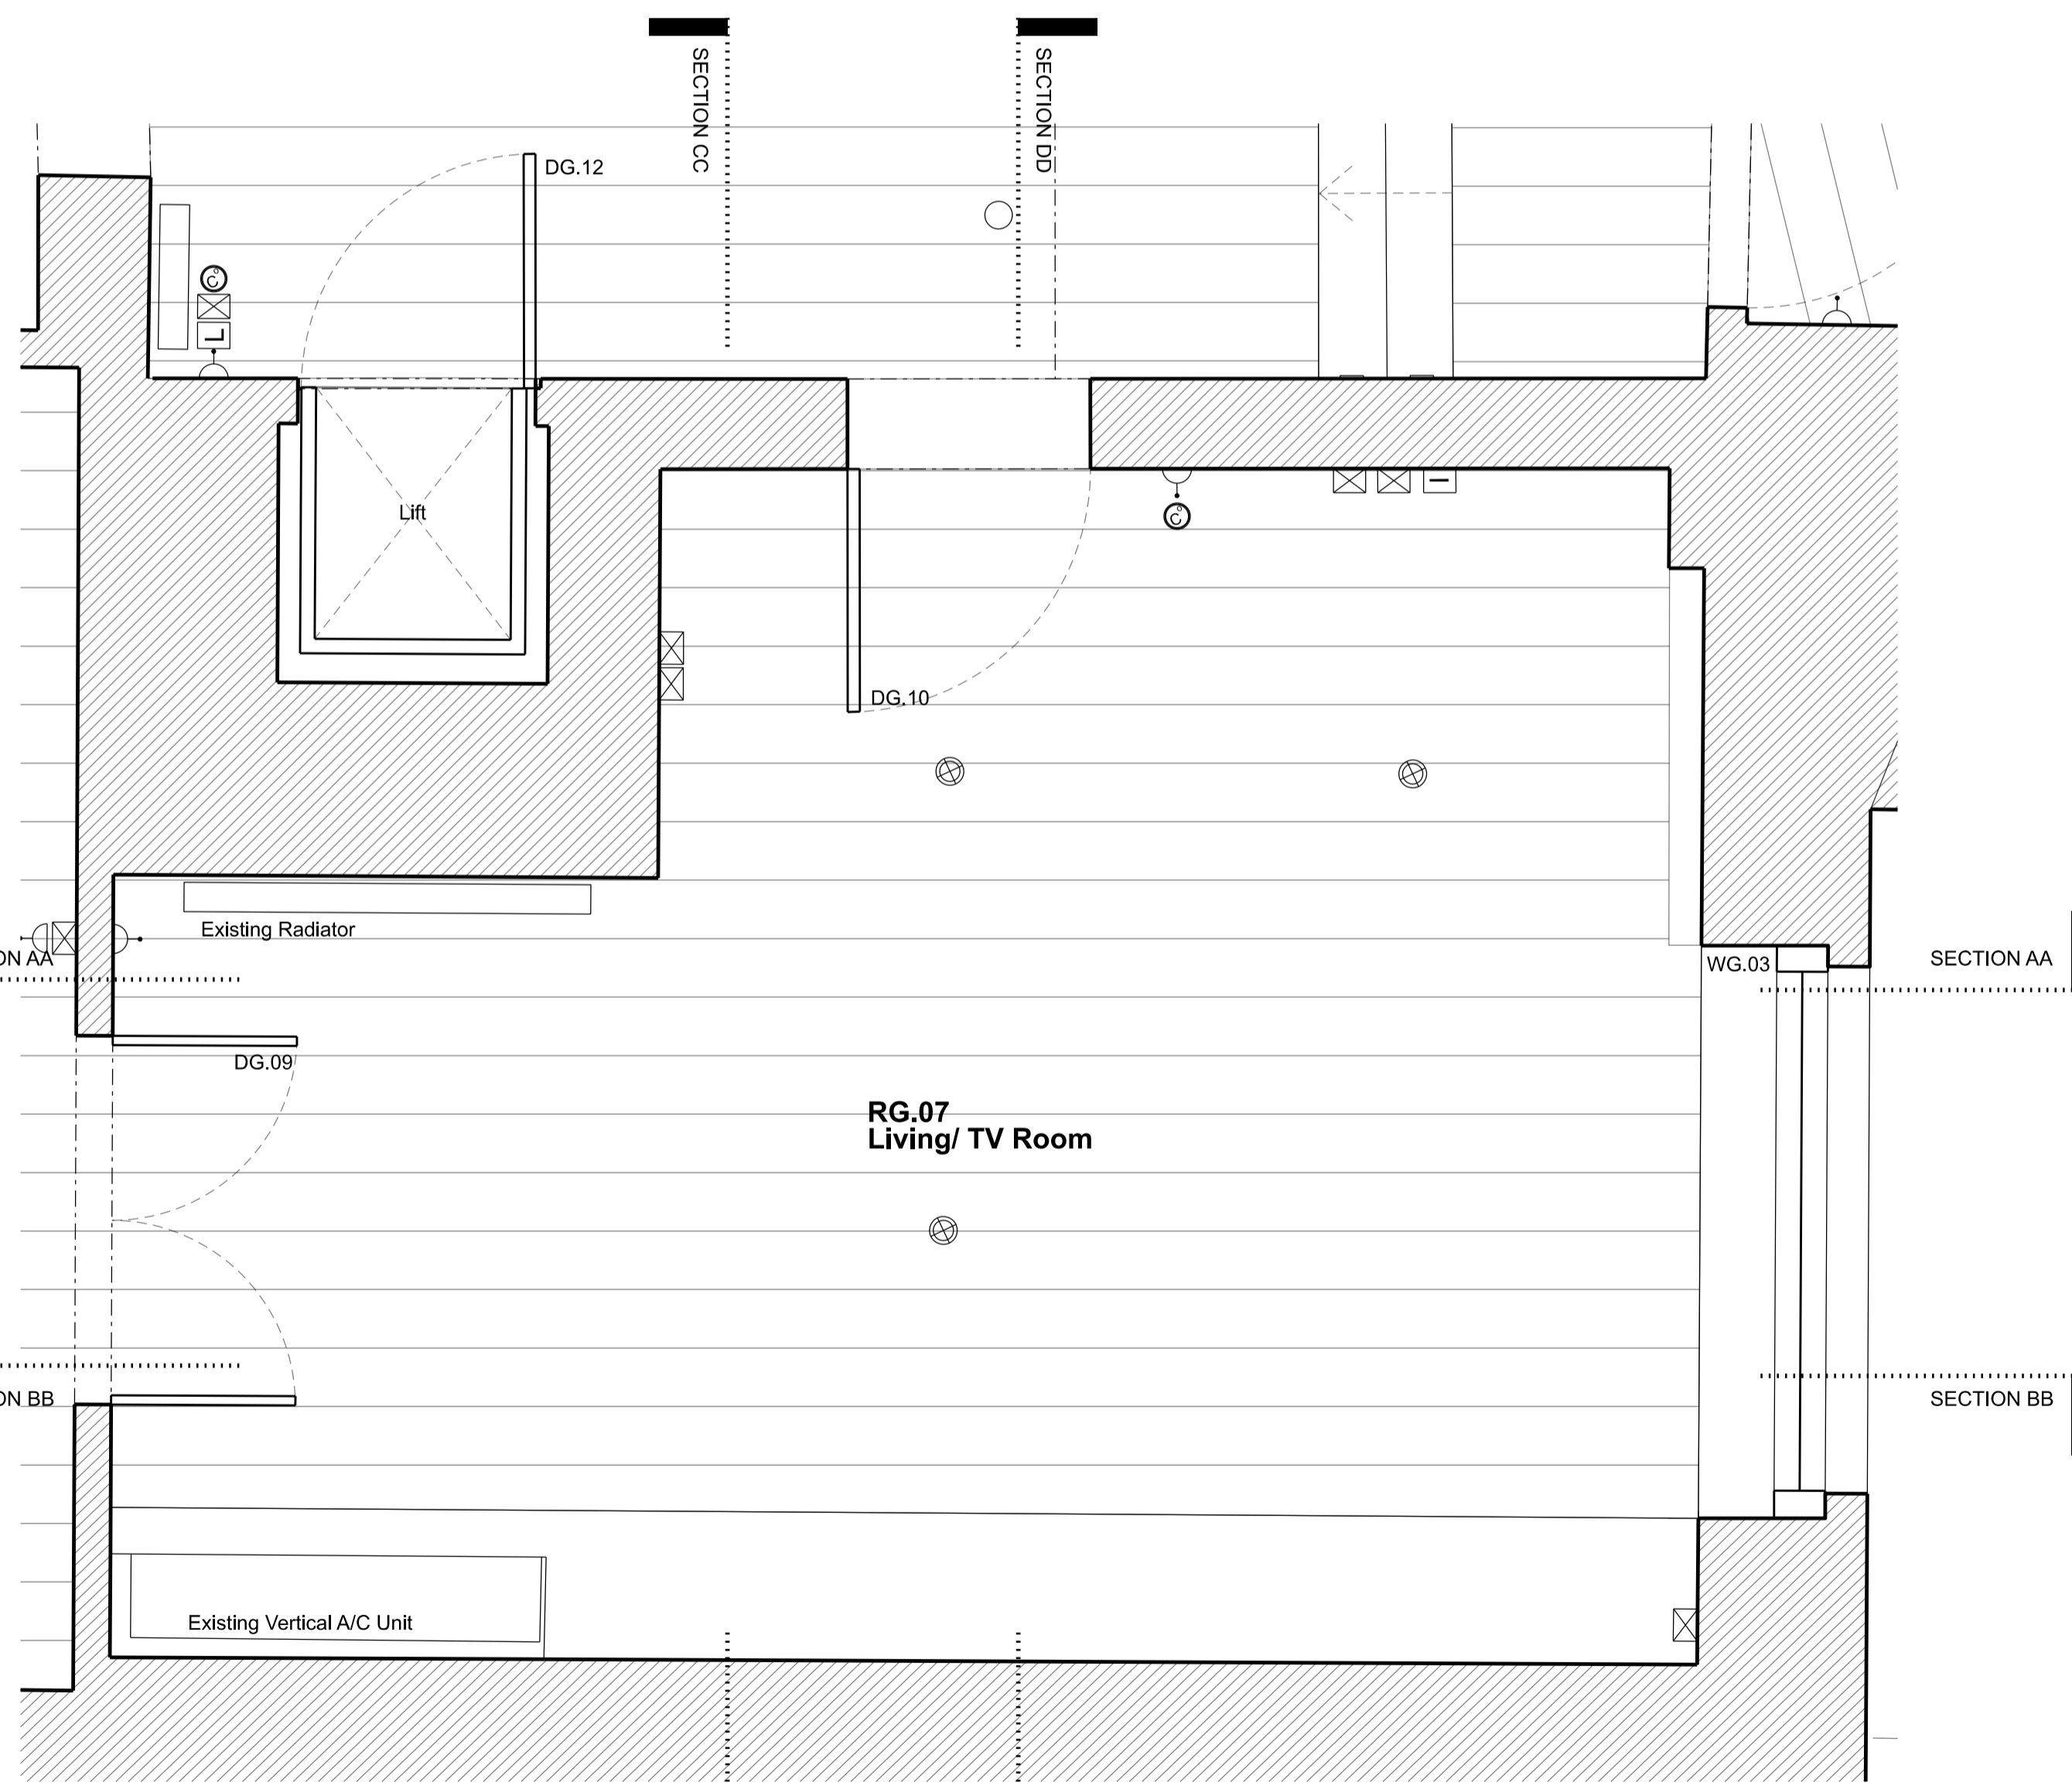

EXISTING PLAN



SECTION CC

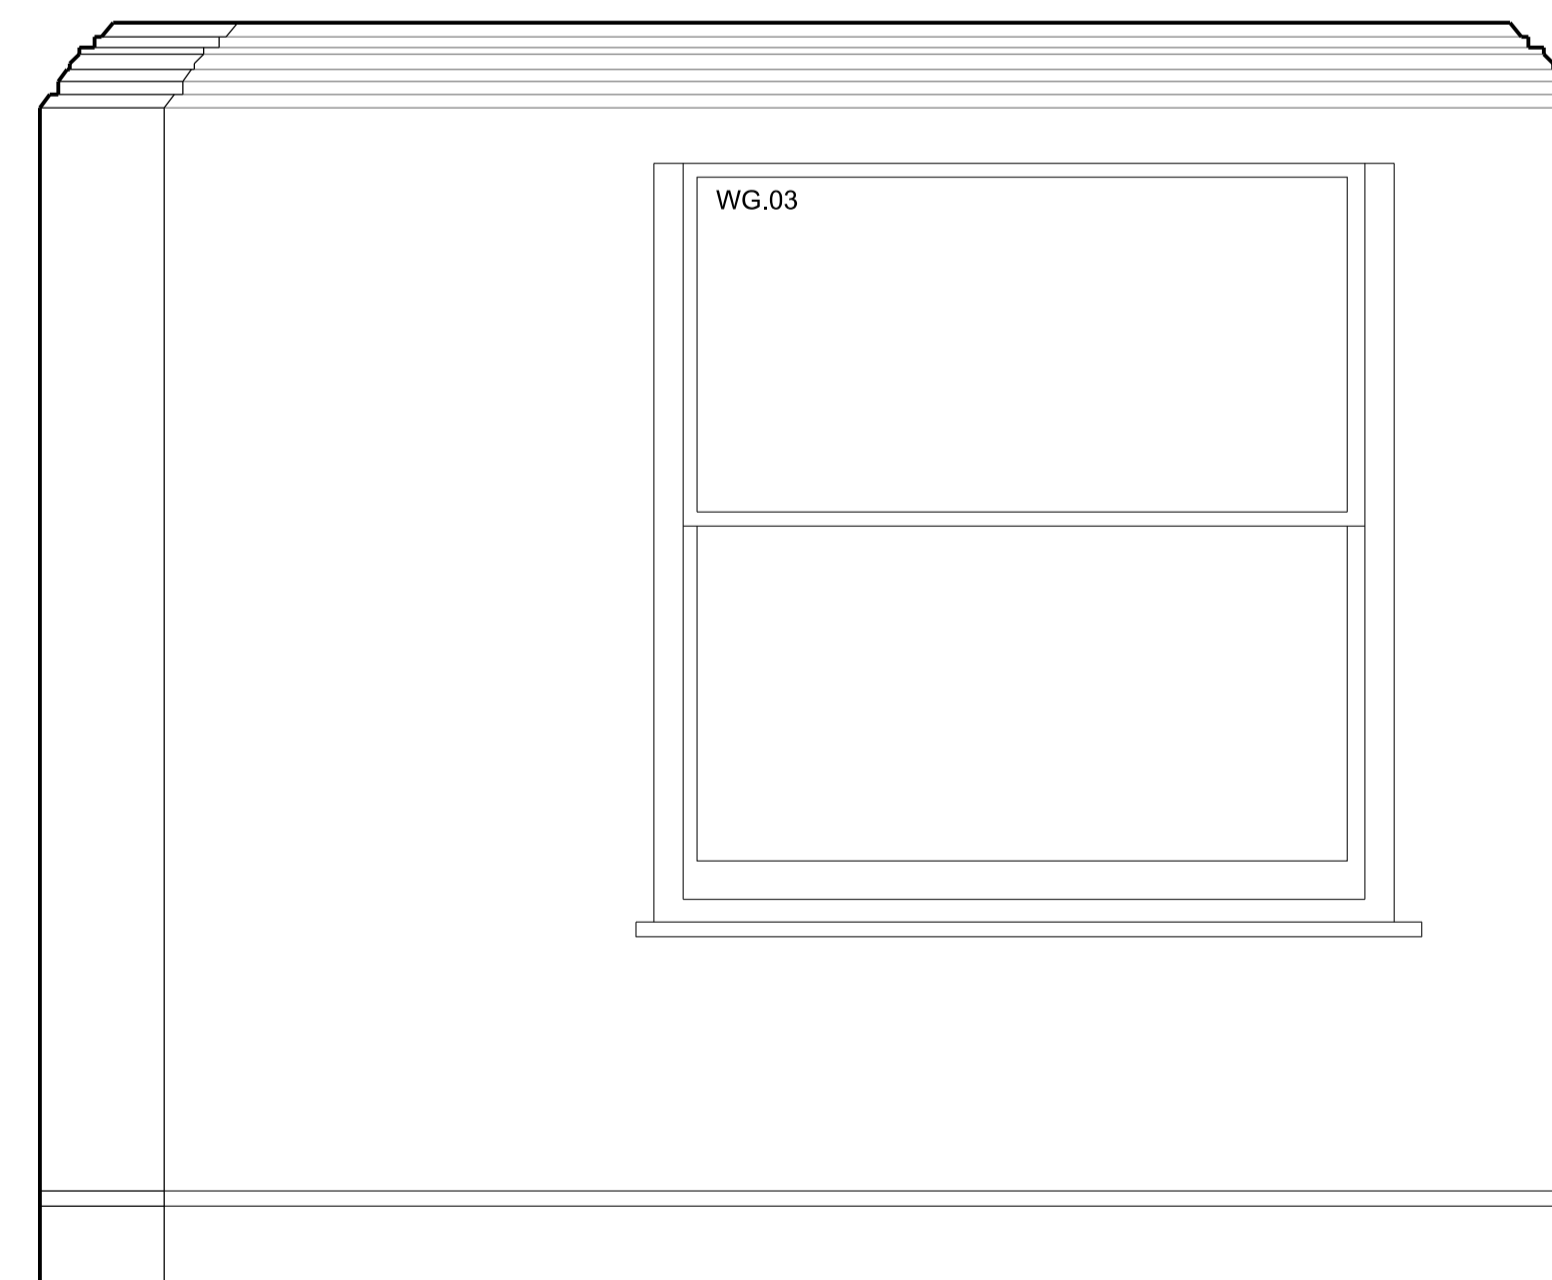

SECTION DD

Rev	Amendment	Date
C	Planning Application & LBC	11/12/19
B	General Update	13/11/19
A	General Update	04/11/19

Key Plan

**FOR PLANNING**

Client  
**Jose & Daniela Neves**


Project  
**40 Chester Terrace  
London NW1 4ND**

Title  
**Existing  
Internal Elevations  
RG.07 Living/ TV Room**


Drawn By	Checked By	Scale	Date
		1:20 @ A1	Sept 19

Drawing No	Revision
1154/E/20/013	C

**GROVES NATCHEVA ARCHITECTS**

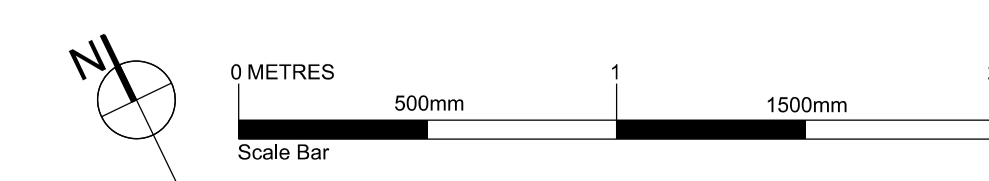

To scale for town planning purposes.  
Not for construction.

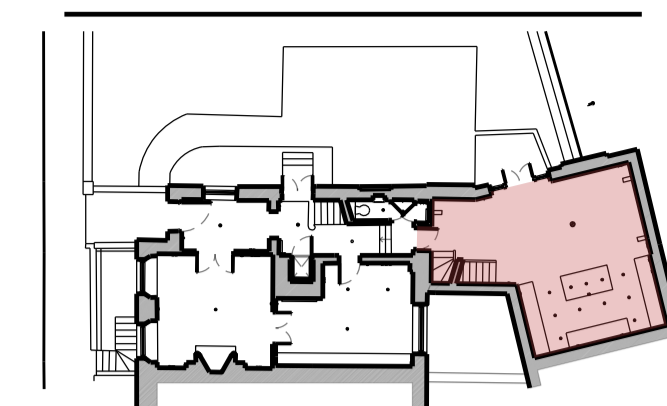

To read in conjunction with drawings:  
1154/E/20/014 to 018

Key for proposed works

- ⊗ Switch Socket Outlet
- ⊞ Internet Socket
- L Lift button
- M Media
- ⊕ Light Switch
- F Switch-Fused Draw Box
- ⊙ Thermostat
- Light fitting

Rev	Amendment	Date
C	Planning Application & LBC	11/12/19
B	General Update	13/11/19
A	General Update	04/11/19

Key Plan

**FOR PLANNING**

Client  
Jose & Daniela Neves

Project  
40 Chester Terrace  
London NW1 4ND


Title  
Existing  
Ground Floor Plan  
RG.03, 04 & 05

Drawn By	Checked By	Scale	Date
		1:20 @ A1	Sept 19
Drawing No	Revision		
1154/E/20/014	C		


GROVES NATCHEVA ARCHITECTS

T: +44 (0)20 7937 7772  
E: info@grovesnatcheva.com  
W: www.grovesnatcheva.com


6 Kensington Court Mews London UK W8 5DR

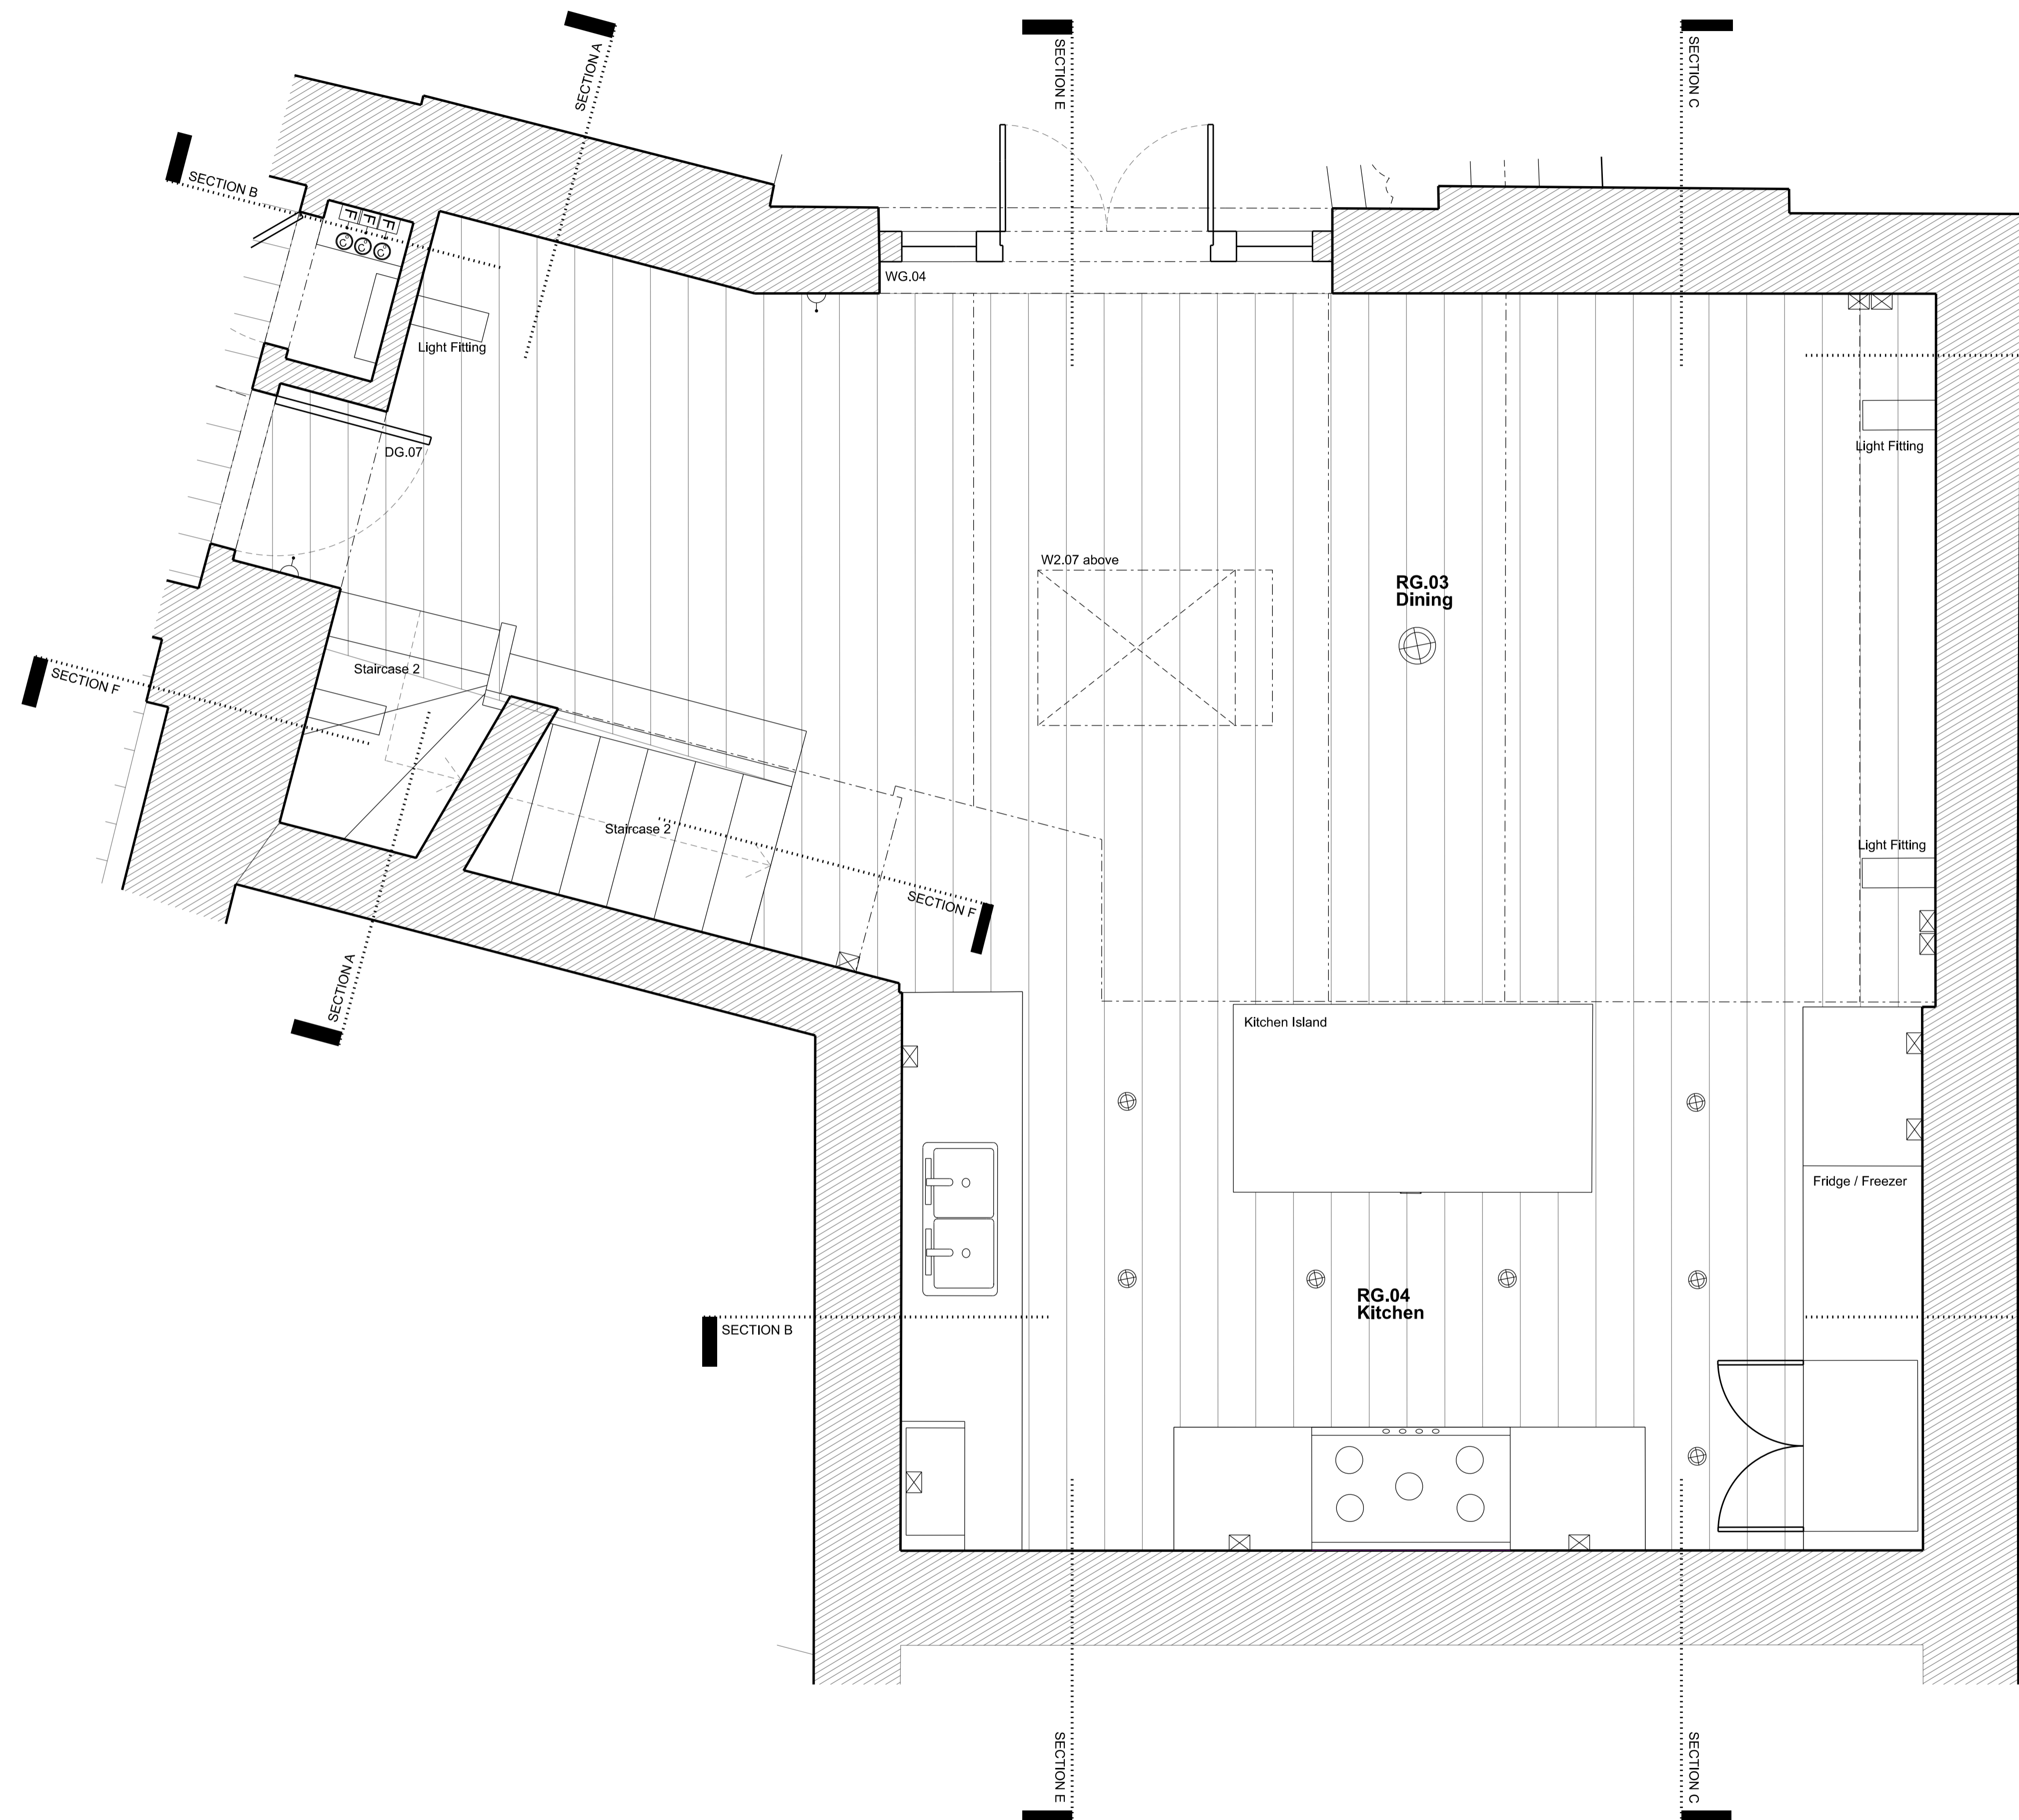

EXISTING PLAN

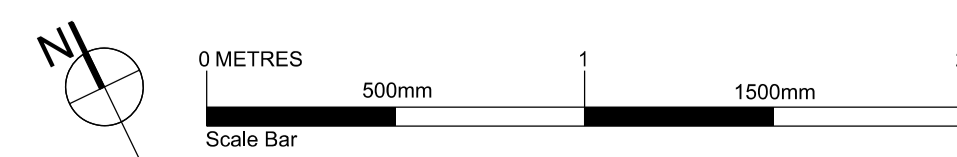



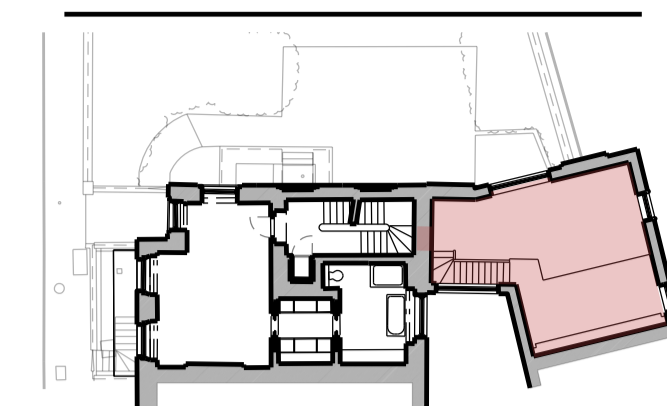





To scale for town planning purposes.  
Not for construction.



To read in conjunction with drawings:  
1154/E/20/014 to 018

Key for proposed works

-  Switch Socket Outlet
-  Internet Socket
-  Lift button
-  Media
-  Light Switch
-  Switch-Fused Draw Box
-  Thermostat
-  Light fitting

Rev	Amendment	Date
C	Planning Application & LBC	11/12/19
B	General Update	13/11/19
A	General Update	04/11/19

Key Plan

**FOR PLANNING**

Client  
**Jose & Daniela Neves**


Project  
**40 Chester Terrace  
London NW1 4ND**

Title  
**Existing  
First Floor Plan  
RG.03, 04 & 05**


Drawn By	Checked By	Scale	Date
		1:20 @ A1	Sept 19
Drawing No	Revision		
1154/E/20/015	C		

**GROVES NATCHEVA ARCHITECTS**


T: +44 (0)20 7937 7772  
E: info@grovesnatcheva.com  
W: www.grovesnatcheva.com  
6 Kensington Court Mews London UK W8 5DR

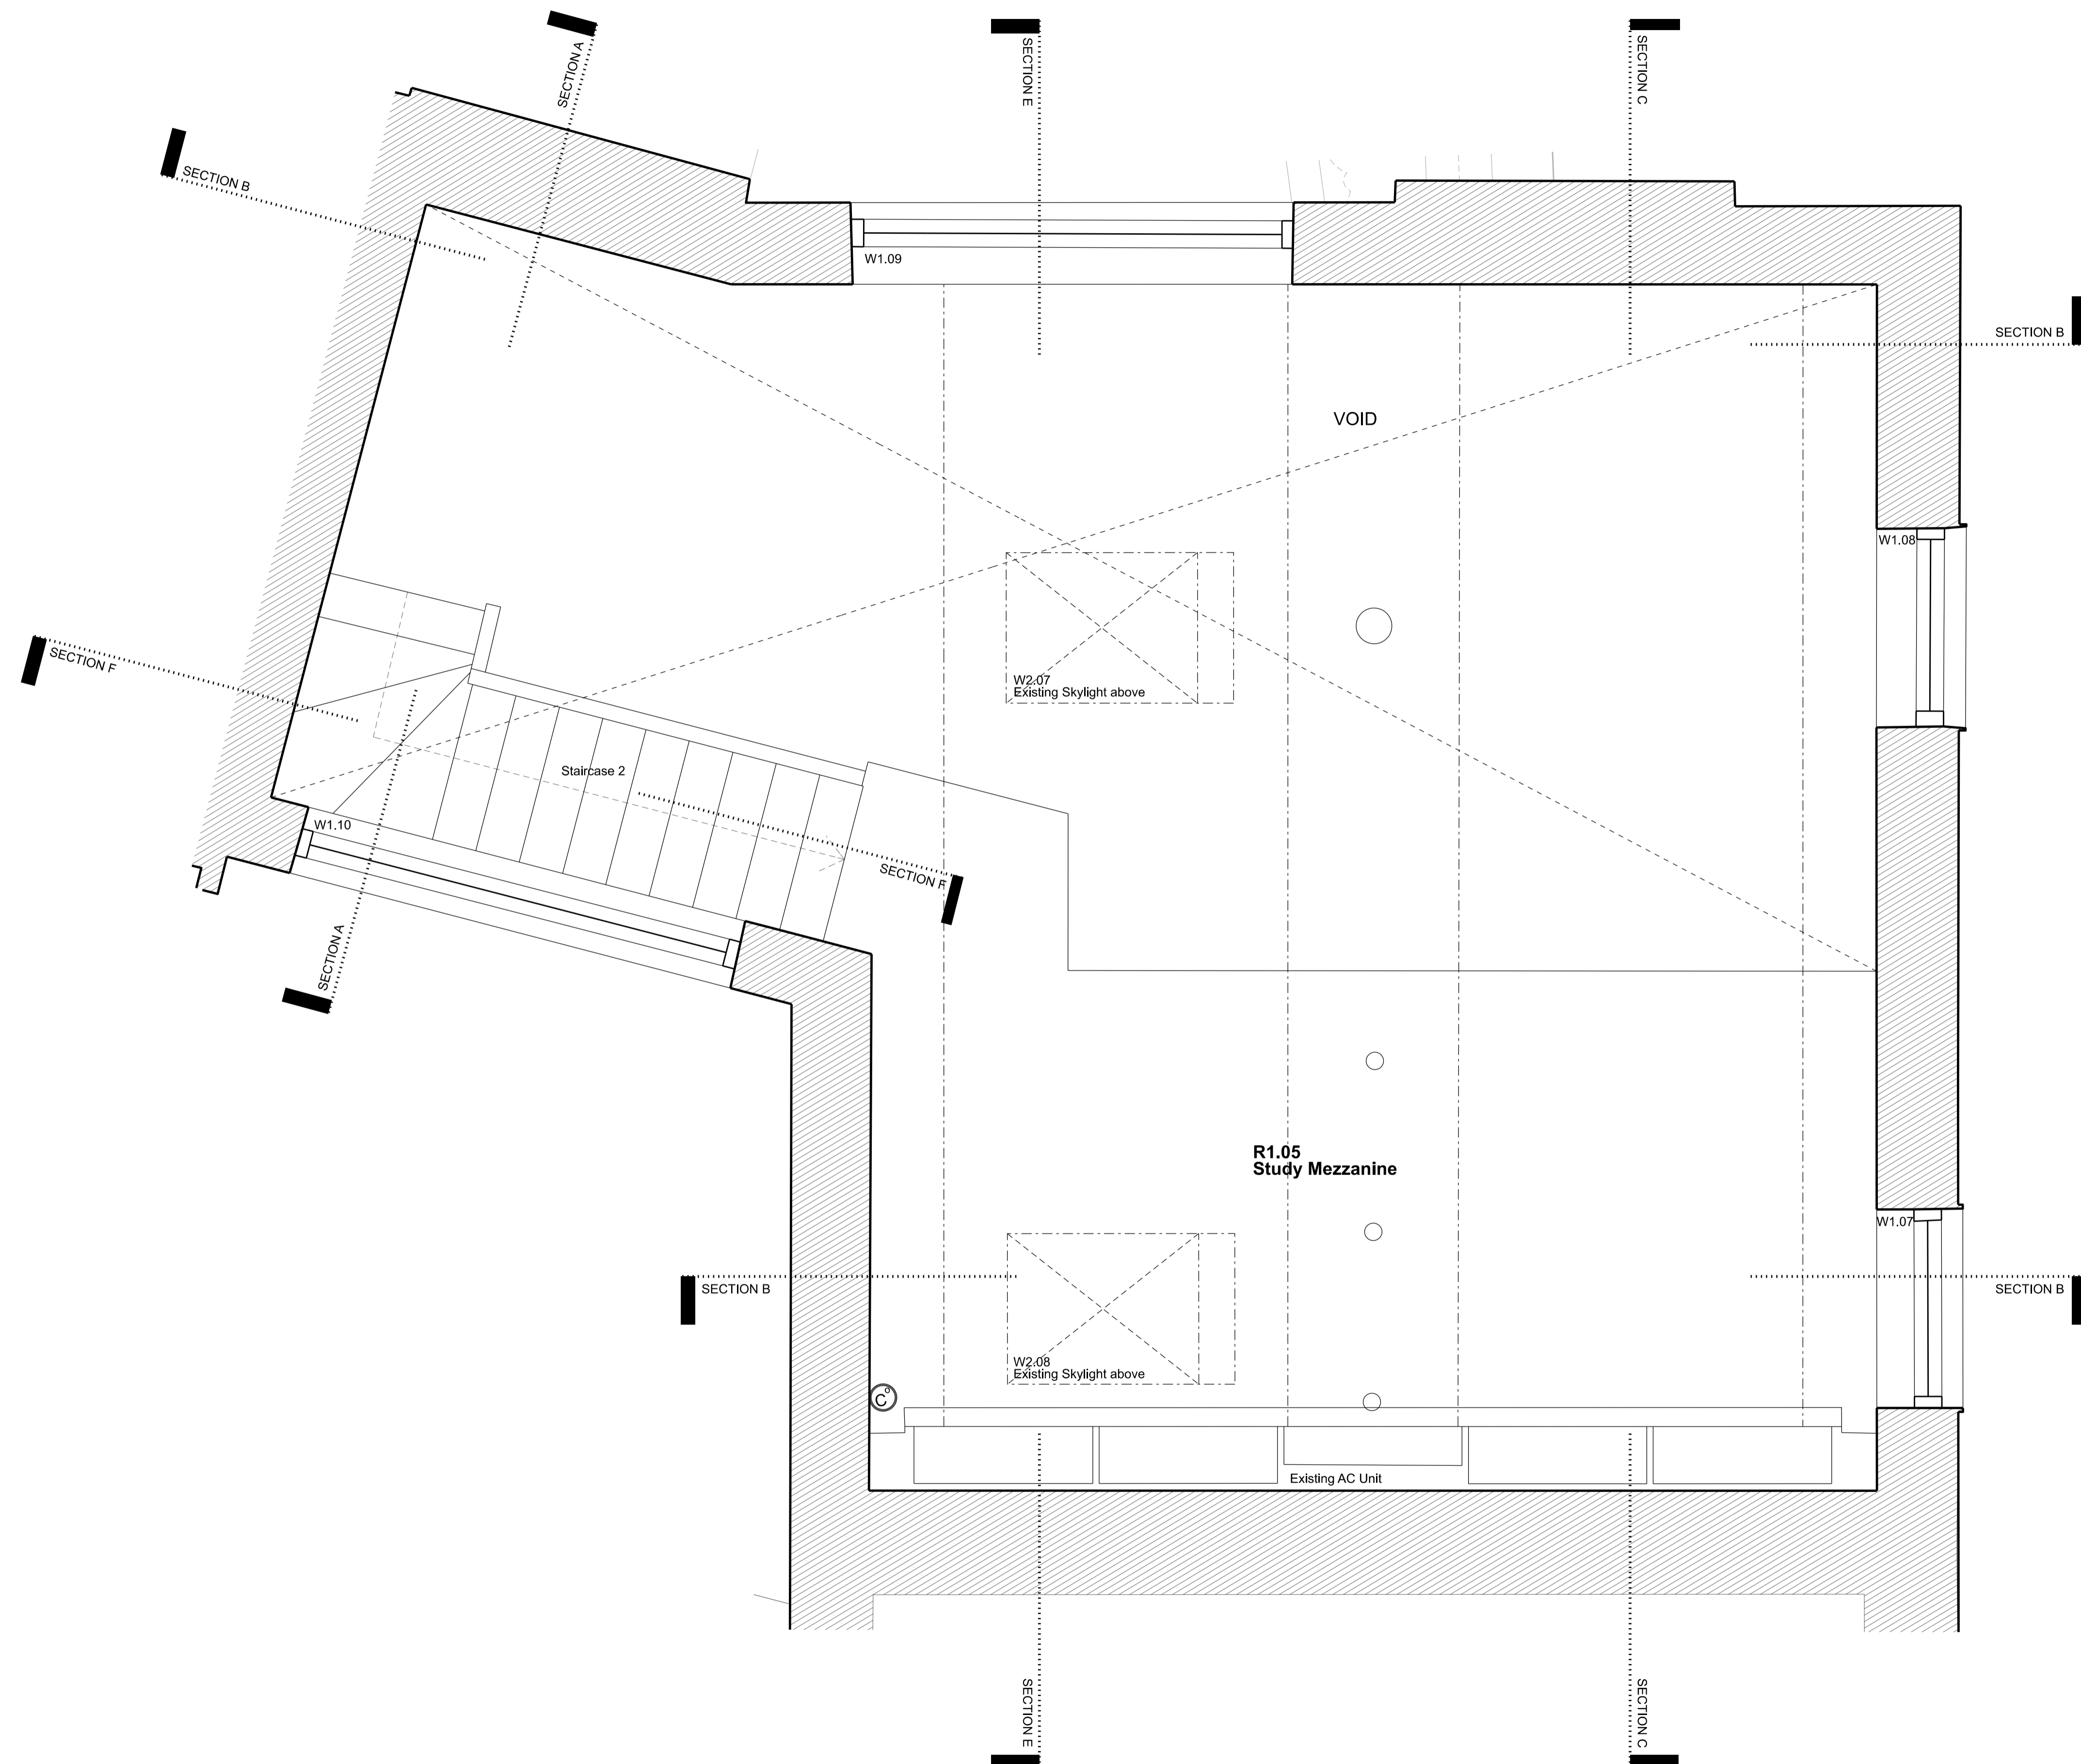

EXISTING PLAN

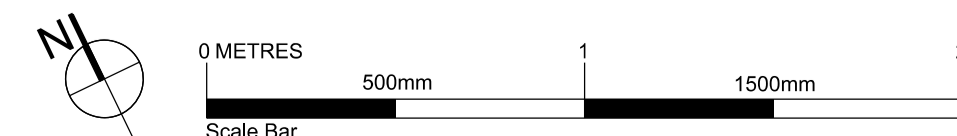


To scale for town planning purposes.  
Not for construction.

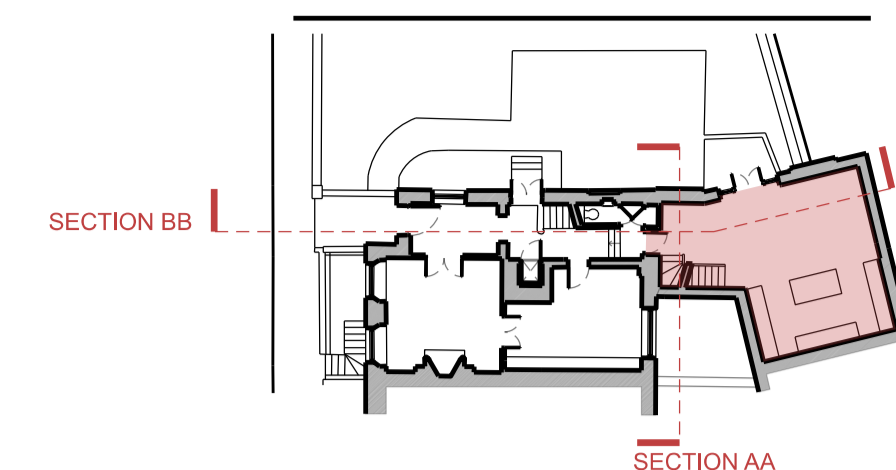

To read in conjunction with drawings:  
1154/E/20/014 to 018

Key for proposed works

- ☒ Switch Socket Outlet
- ☒ Internet Socket
- ☒ Lift button
- ☒ Media
- ☒ Light Switch
- ☒ Switch-Fused Draw Box
- ☒ Thermostat
- Light fitting

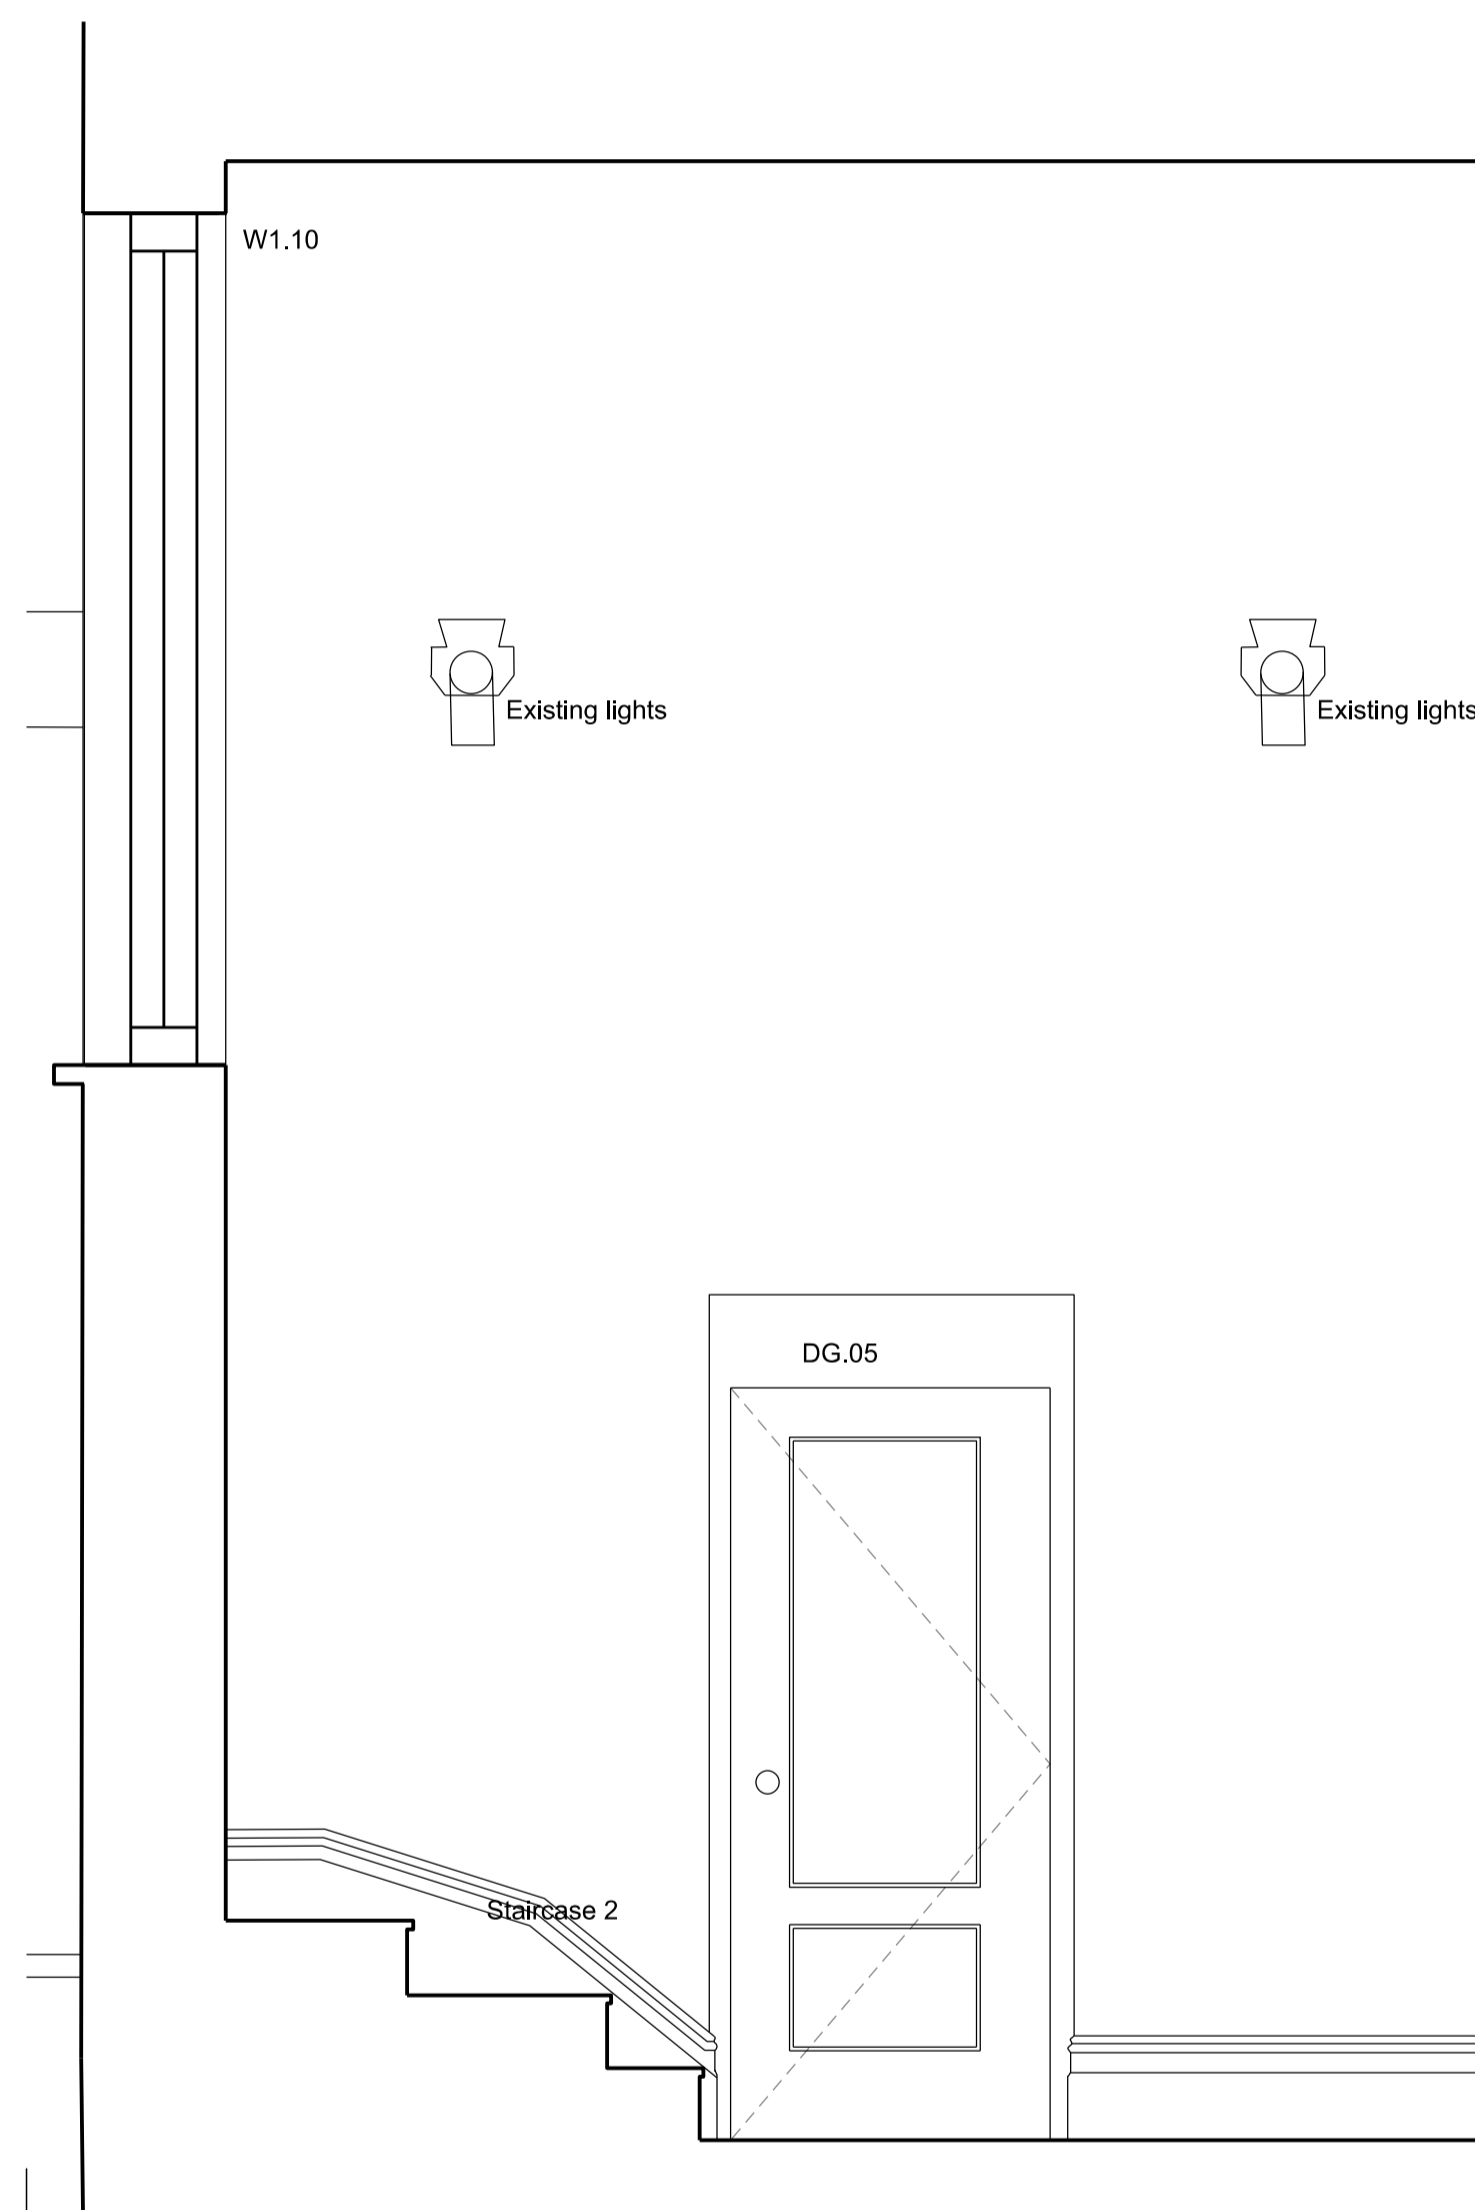

ELEVATION AA



ELEVATION BB

Rev	Amendment	Date
C	Planning Application & LBC	11/12/19
B	General Update	13/11/19
A	General Update	04/11/19

Key Plan

**FOR PLANNING**

Client  
Jose & Daniela Neves

Project  
40 Chester Terrace  
London NW1 4ND


Title  
Existing  
Internal Elevations  
RG.03, 04 & 05

Drawn By	Checked By	Scale	Date
		1:20 @ A1	Sept 19
Drawn No	Revision		
1154/E/20/016	C		


GROVES NATCHEVA ARCHITECTS

T: +44 (0)20 7937 7772  
E: info@grovesnatcheva.com  
W: www.grovesnatcheva.com

6 Kensington Court Mews London UK W8 5DR

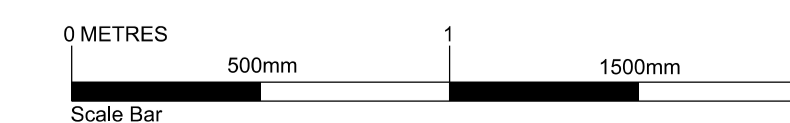


To scale for town planning purposes.  
Not for construction.

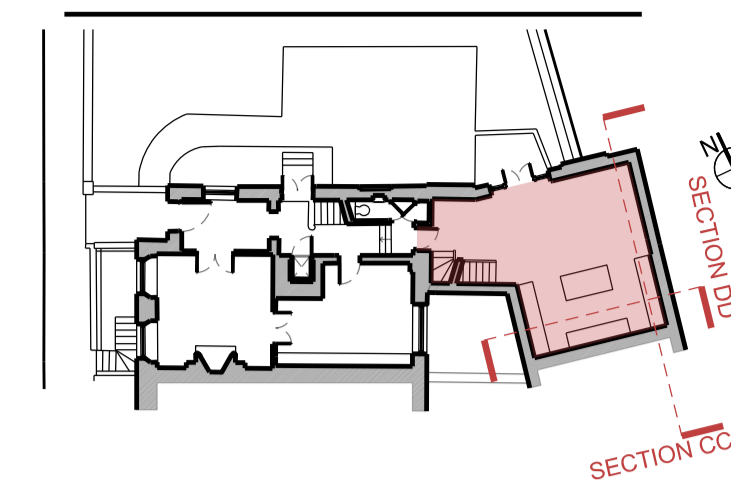


To read in conjunction with drawings:  
1154/E/20/014 to 018

Key for proposed works


- ☒ Switch Socket Outlet
- ☐ Internet Socket
- Ⓛ Lift button
- Ⓜ Media
- Ⓛ Light Switch
- ☒ Switch-Fused Draw Box
- ⊙ Thermostat
- Light fitting

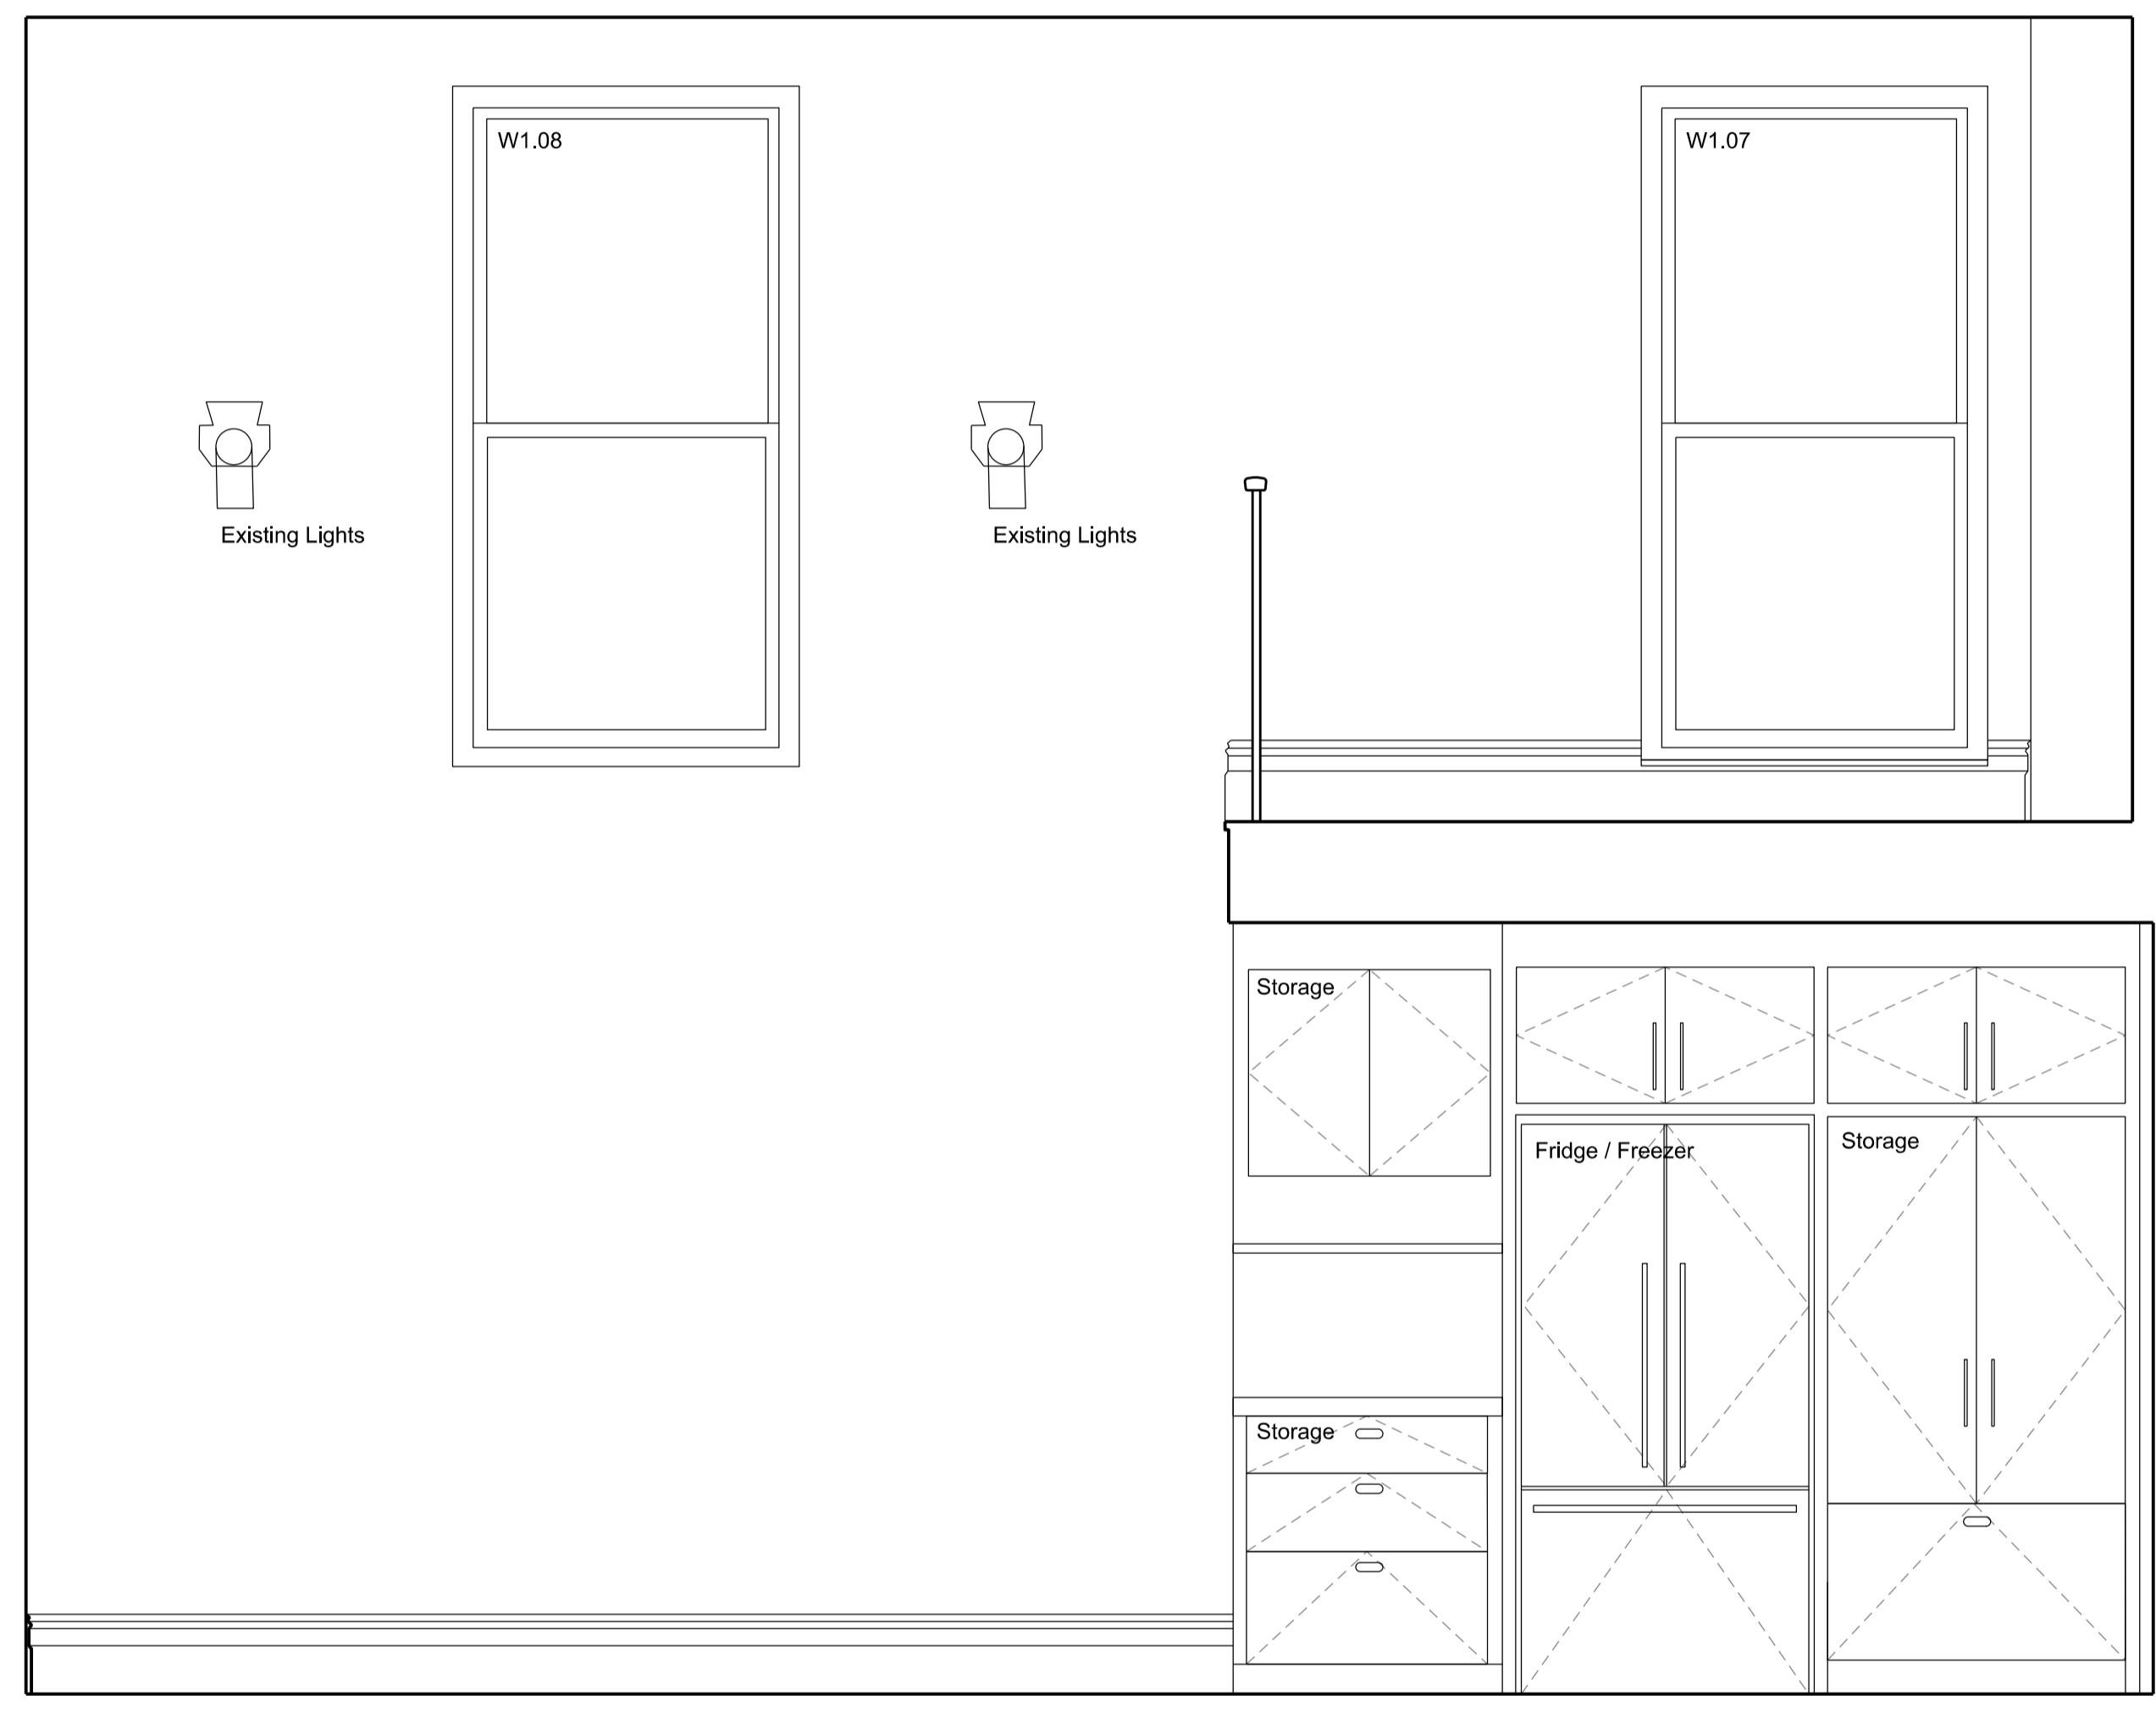

ELEVATION CC

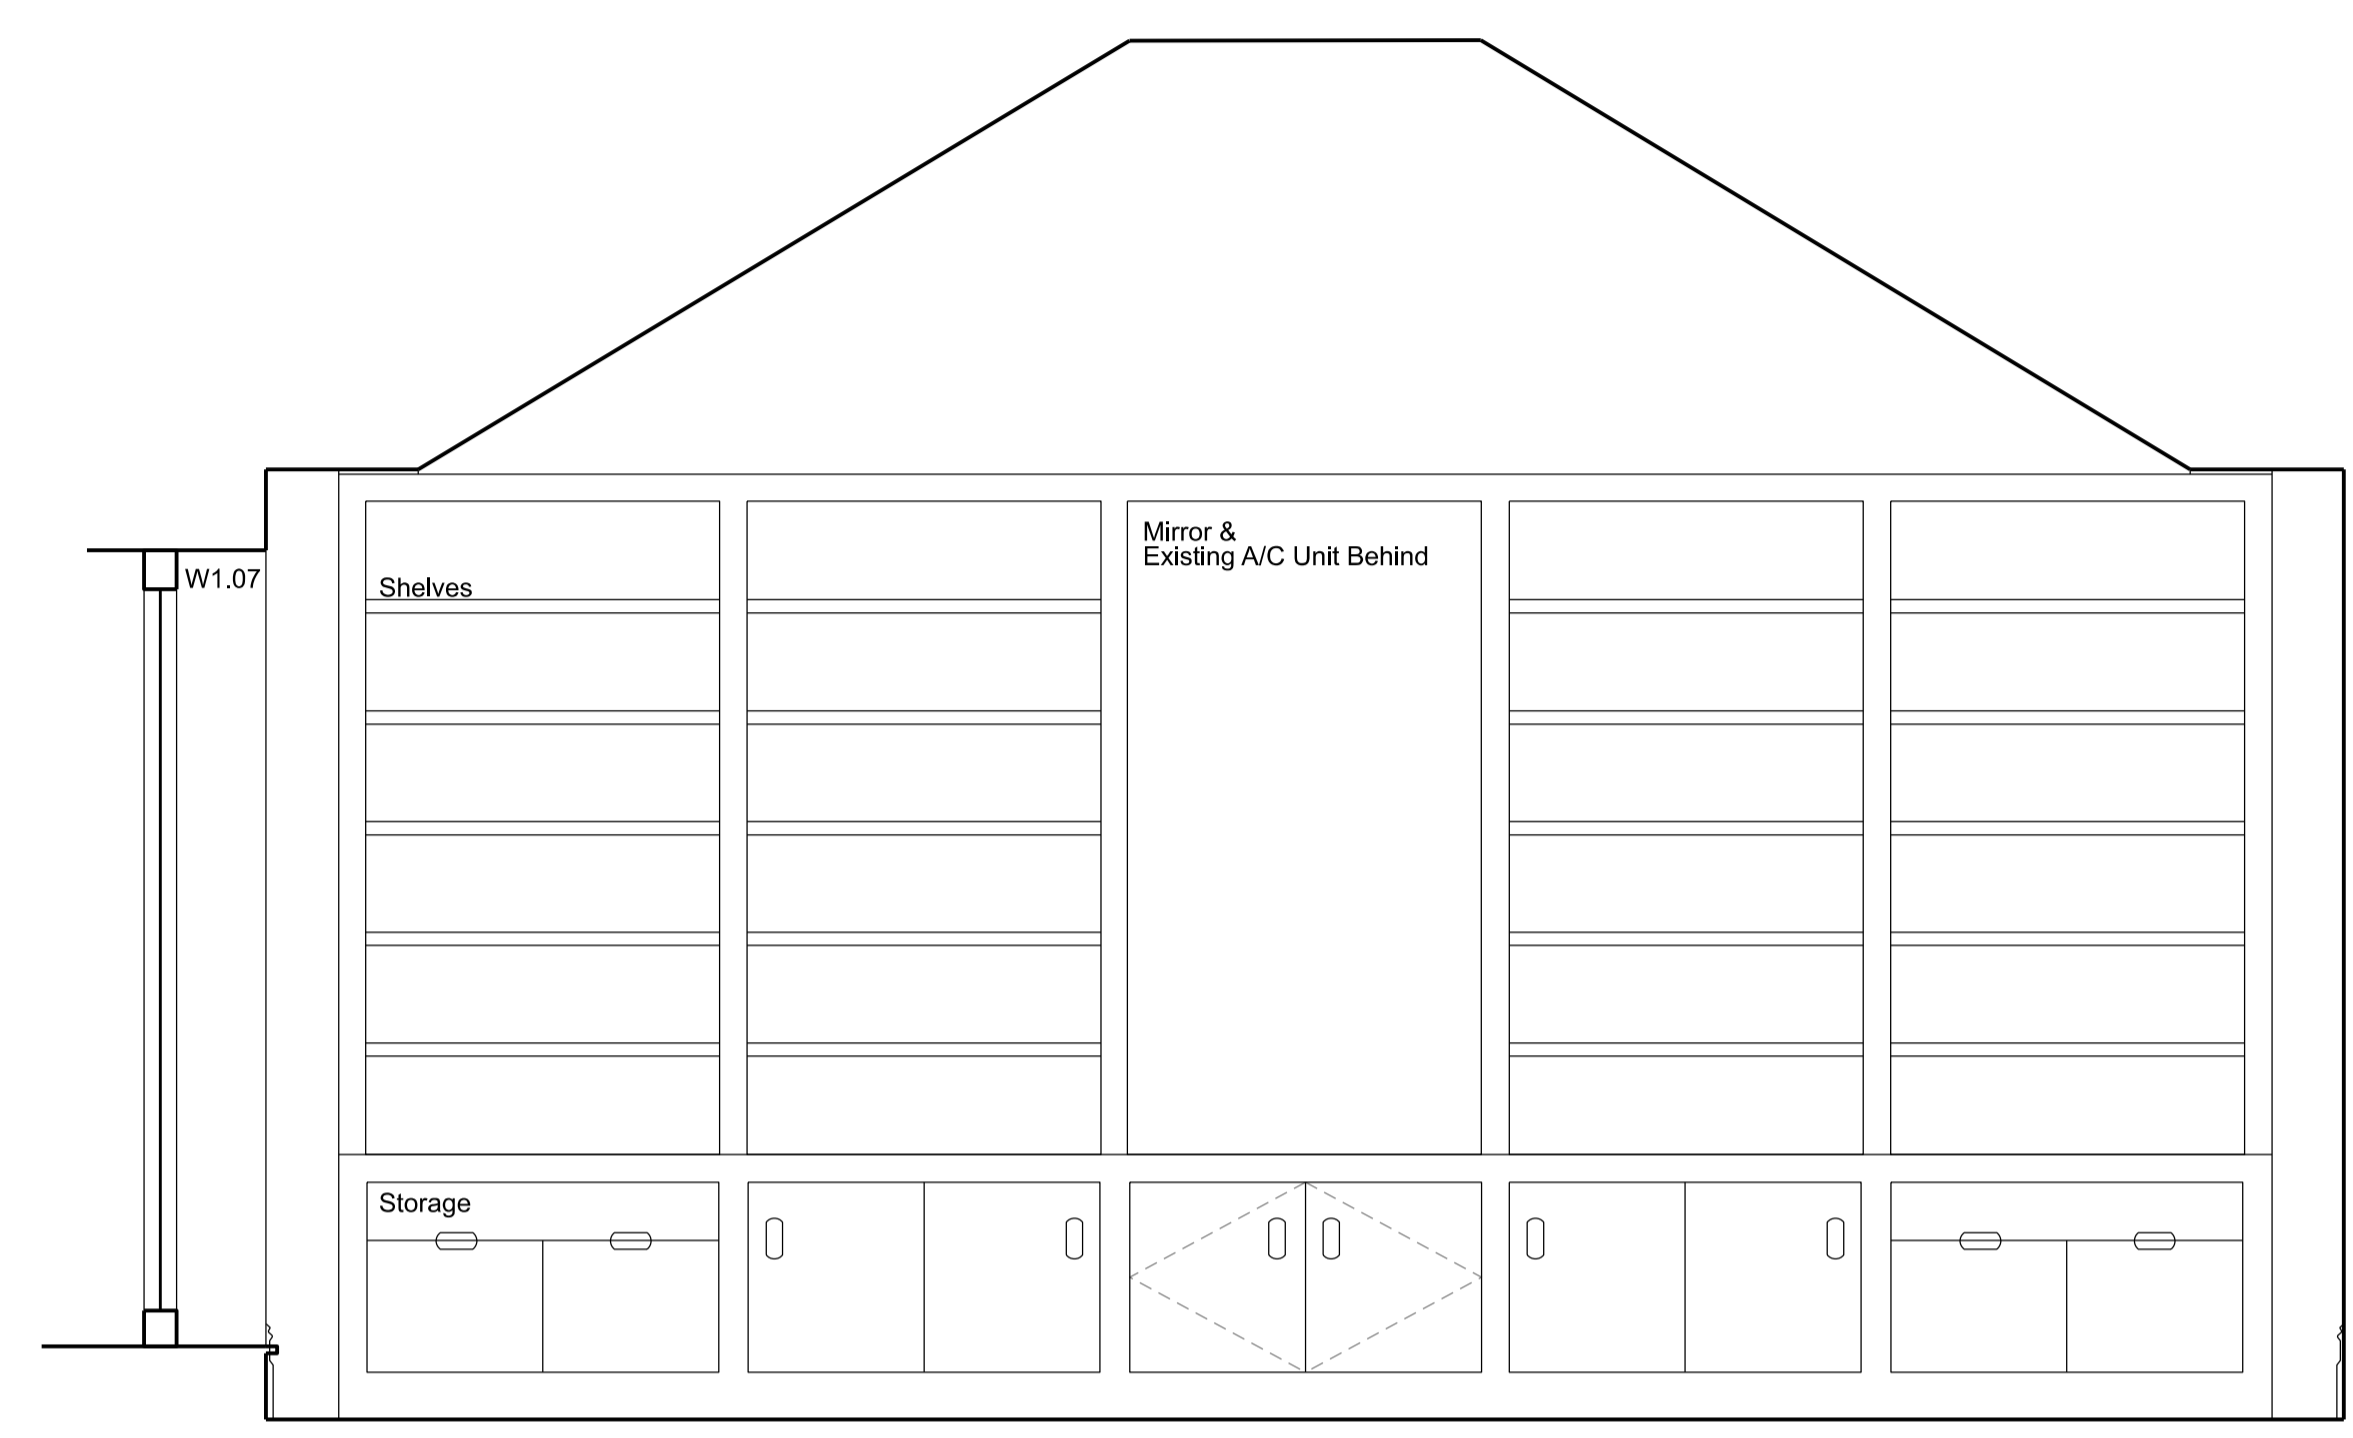

ELEVATION DD

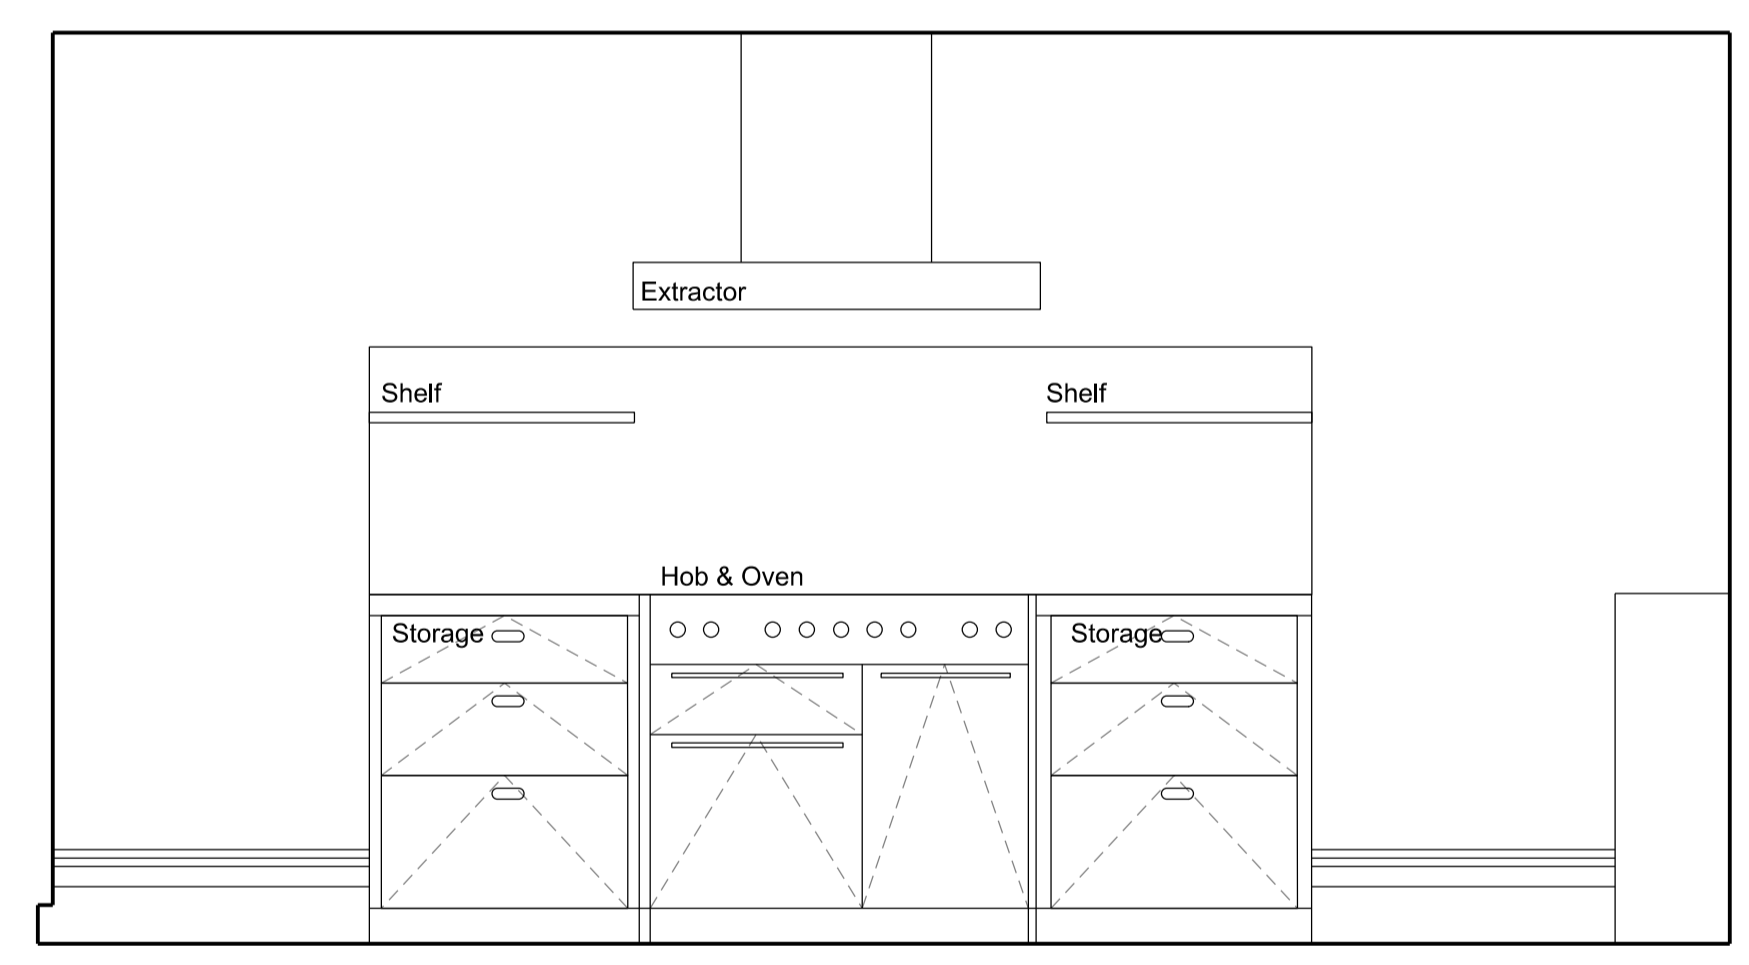

Rev	Amendment	Date
C	Planning Application & LBC	11/12/19
B	General Update	13/11/19
A	General Update	04/11/19

Key Plan

**FOR PLANNING**

Client  
Jose & Daniela Neves


Project  
40 Chester Terrace  
London NW1 4ND

Title  
Existing  
Internal Elevations  
RG.03, 04 & 05

Drawn By	Checked By	Scale	Date
		1:20 @ A1	Sept 19
Drawing No	Revision		
1154/E/20/017	c		


GROVES NATCHEVA ARCHITECTS

T: +44 (0)20 7937 7772  
E: info@grovesnatcheva.com  
W: www.grovesnatcheva.com  
6 Kensington Court Mews London UK W8 5DR


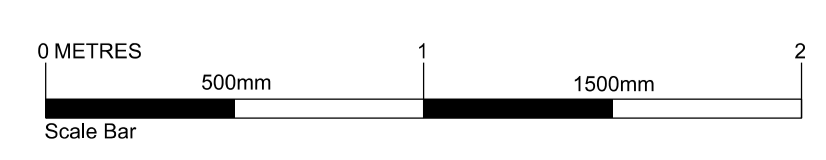




To scale for town planning purposes.  
Not for construction.

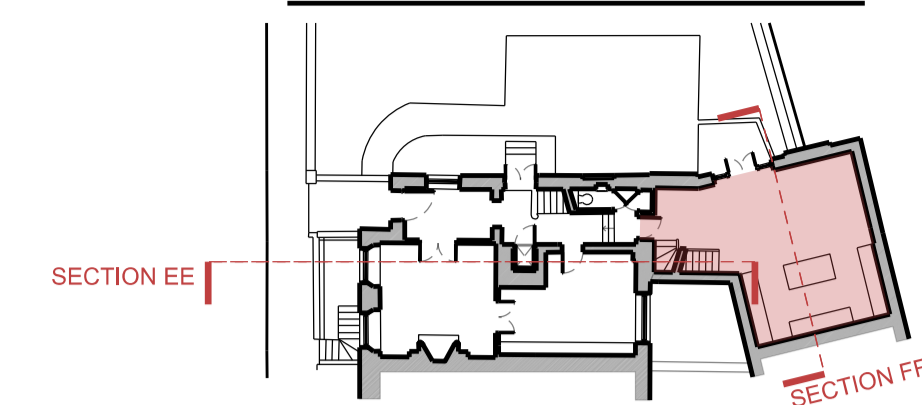

To read in conjunction with drawings:  
1154/E/20/014 to 018

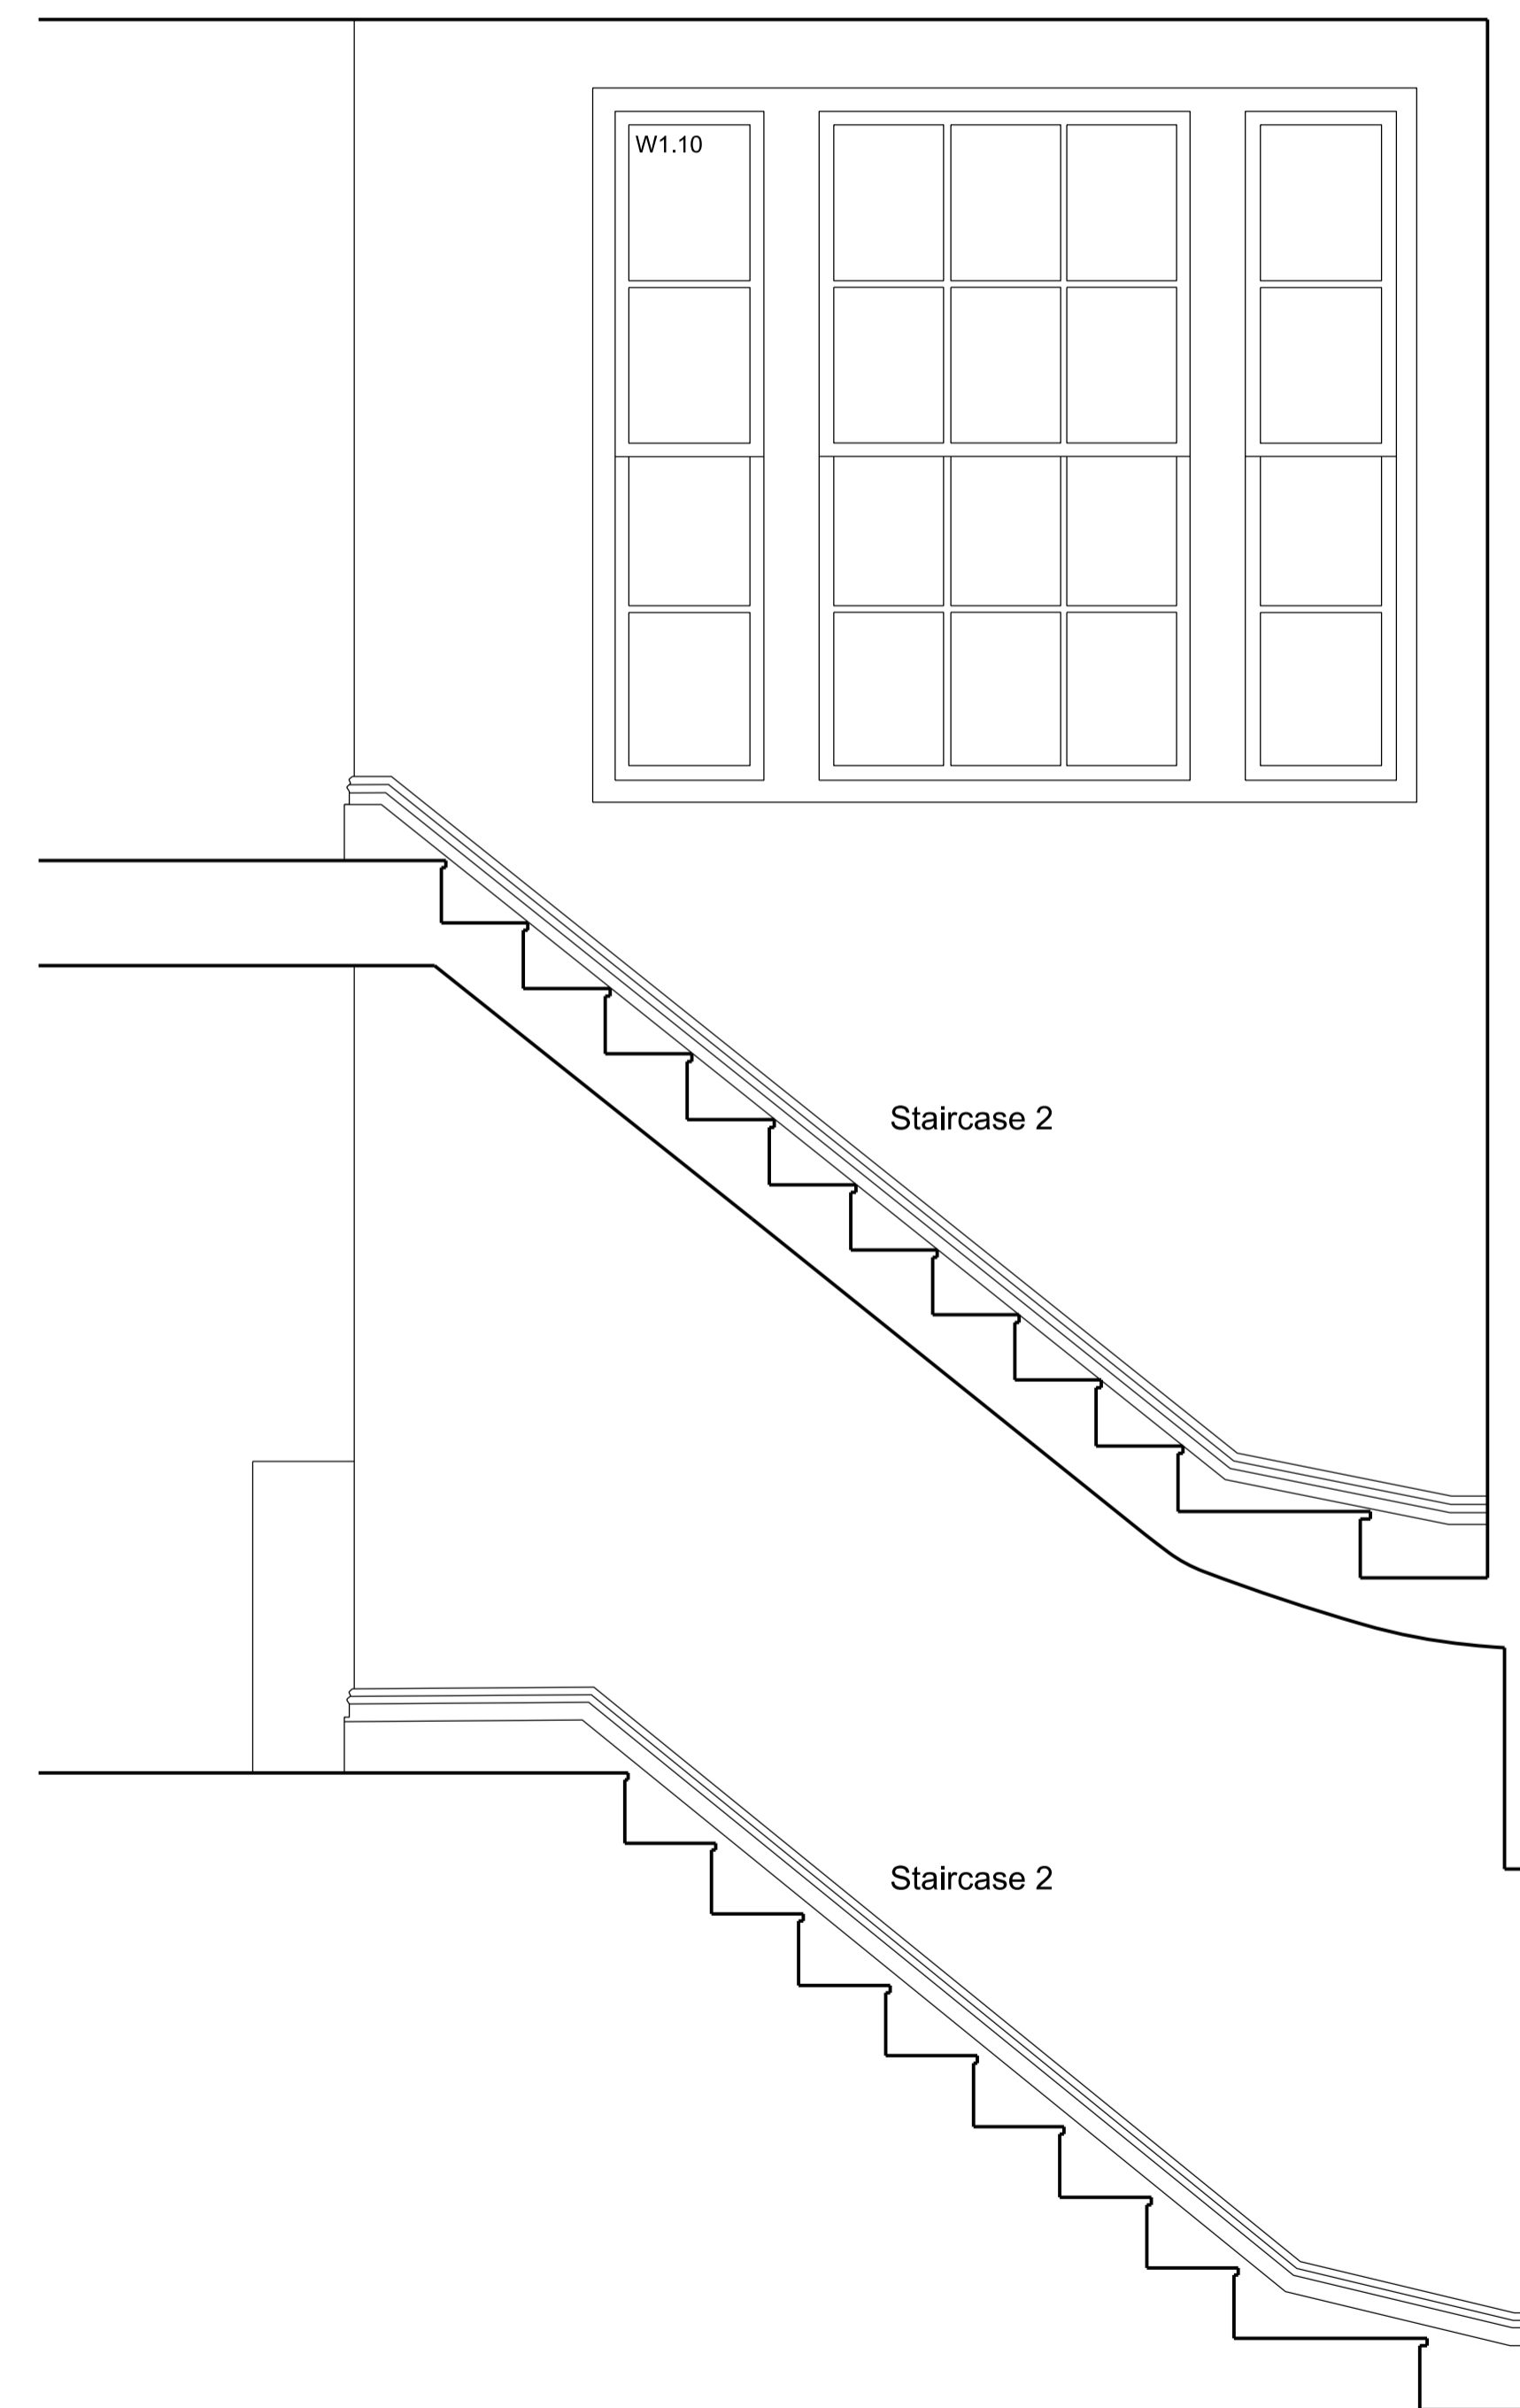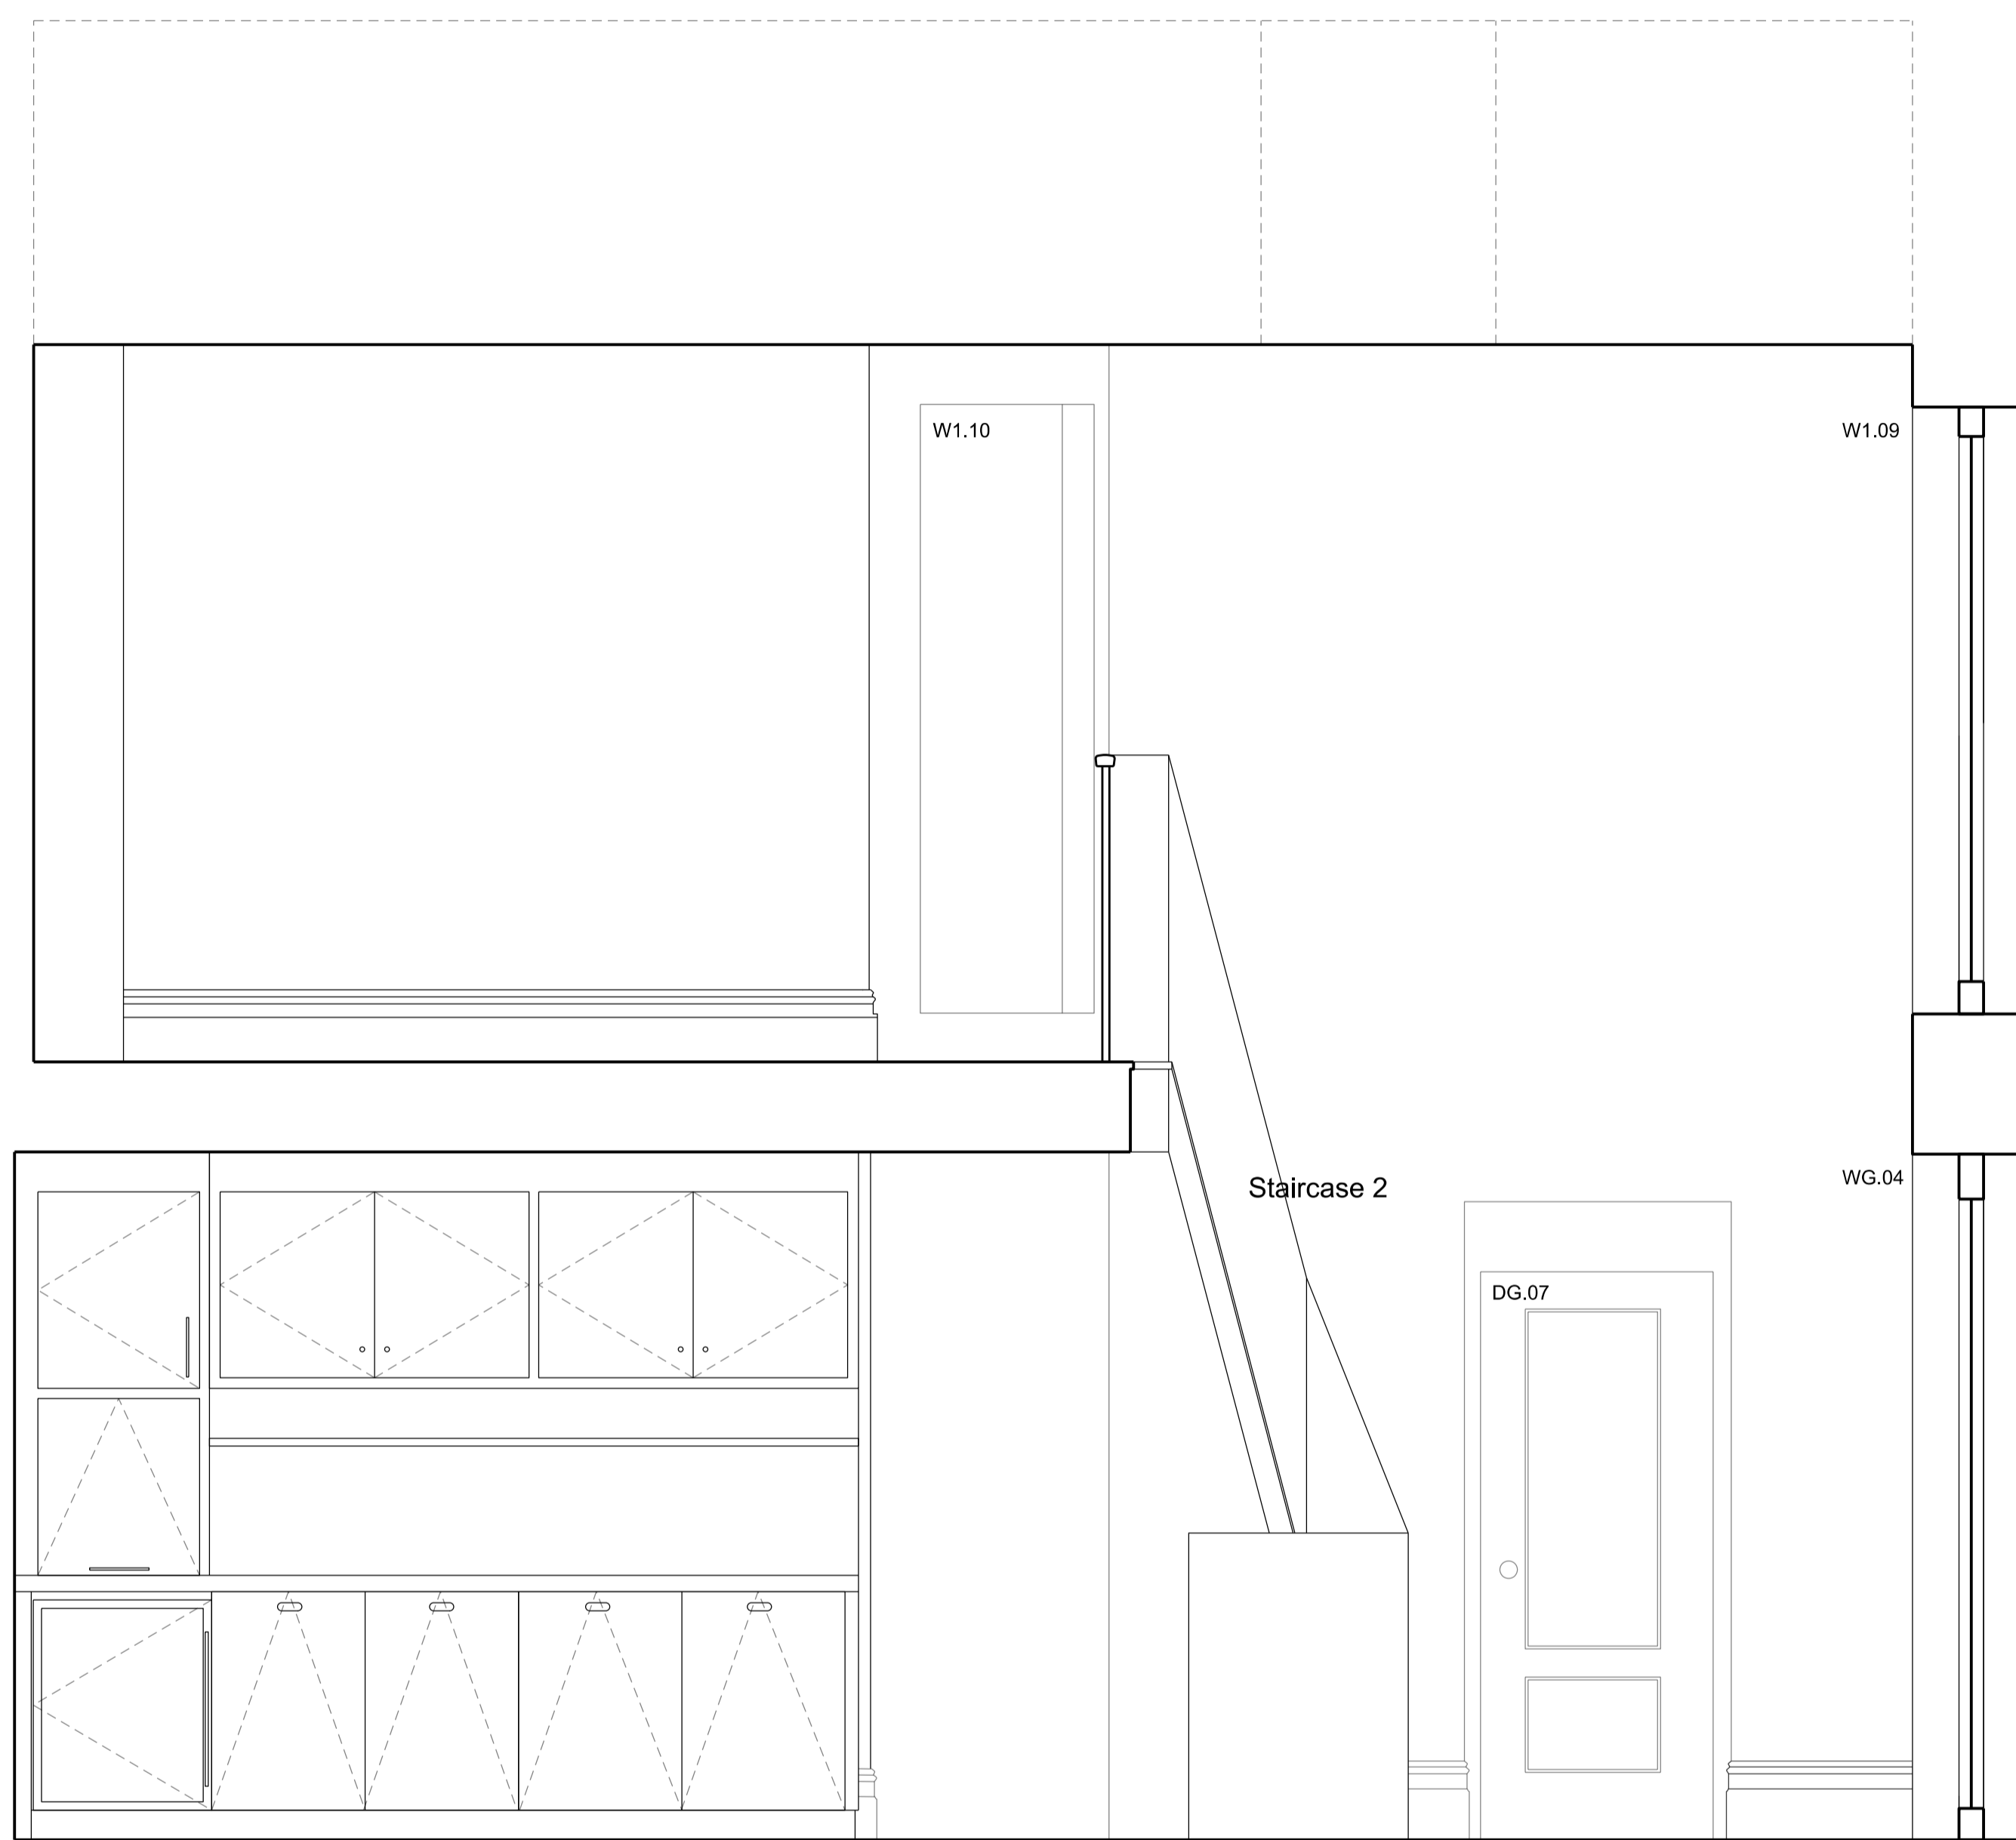

C	Planning Application & LBC	11/12/19
B	General Update	13/11/19
A	General Update	04/11/19
Rev	Amendment	Date
Key Plan		

**FOR PLANNING**

Client  
Jose & Daniela Neves

---

Project  
40 Chester Terrace  
London NW1 4ND

---


Title  
Existing  
Internal Elevations  
RG.03, 04 & 05

Drawn By	Checked By	Scale	Date
		1:20 @ A1	Sept 19
Drawing No	Revision		
1154/E/20/018	C		


GROVES NATCHEVA ARCHITECTS

ELEVATION EE


ELEVATION FF

 


To scale for town planning purposes.  
Not for construction.

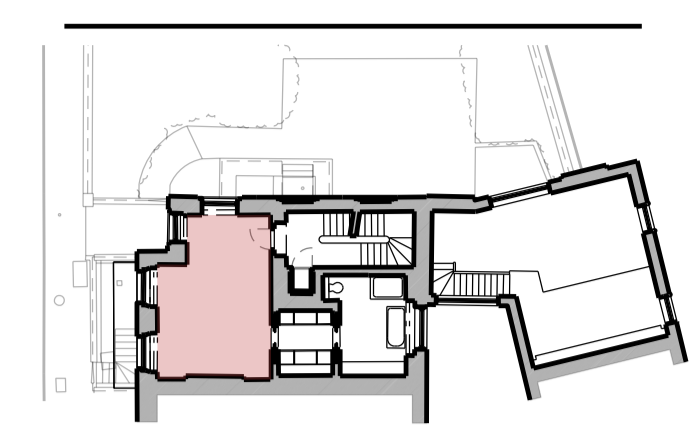


- Key for proposed works
- ⊗ Switch Socket Outlet
  - ⊞ Internet Socket
  - L Lift button
  - M Media
  - ⊕ Light Switch
  - F Switch-Fused Draw Box
  - ⊙ Thermostat
  - Light fitting

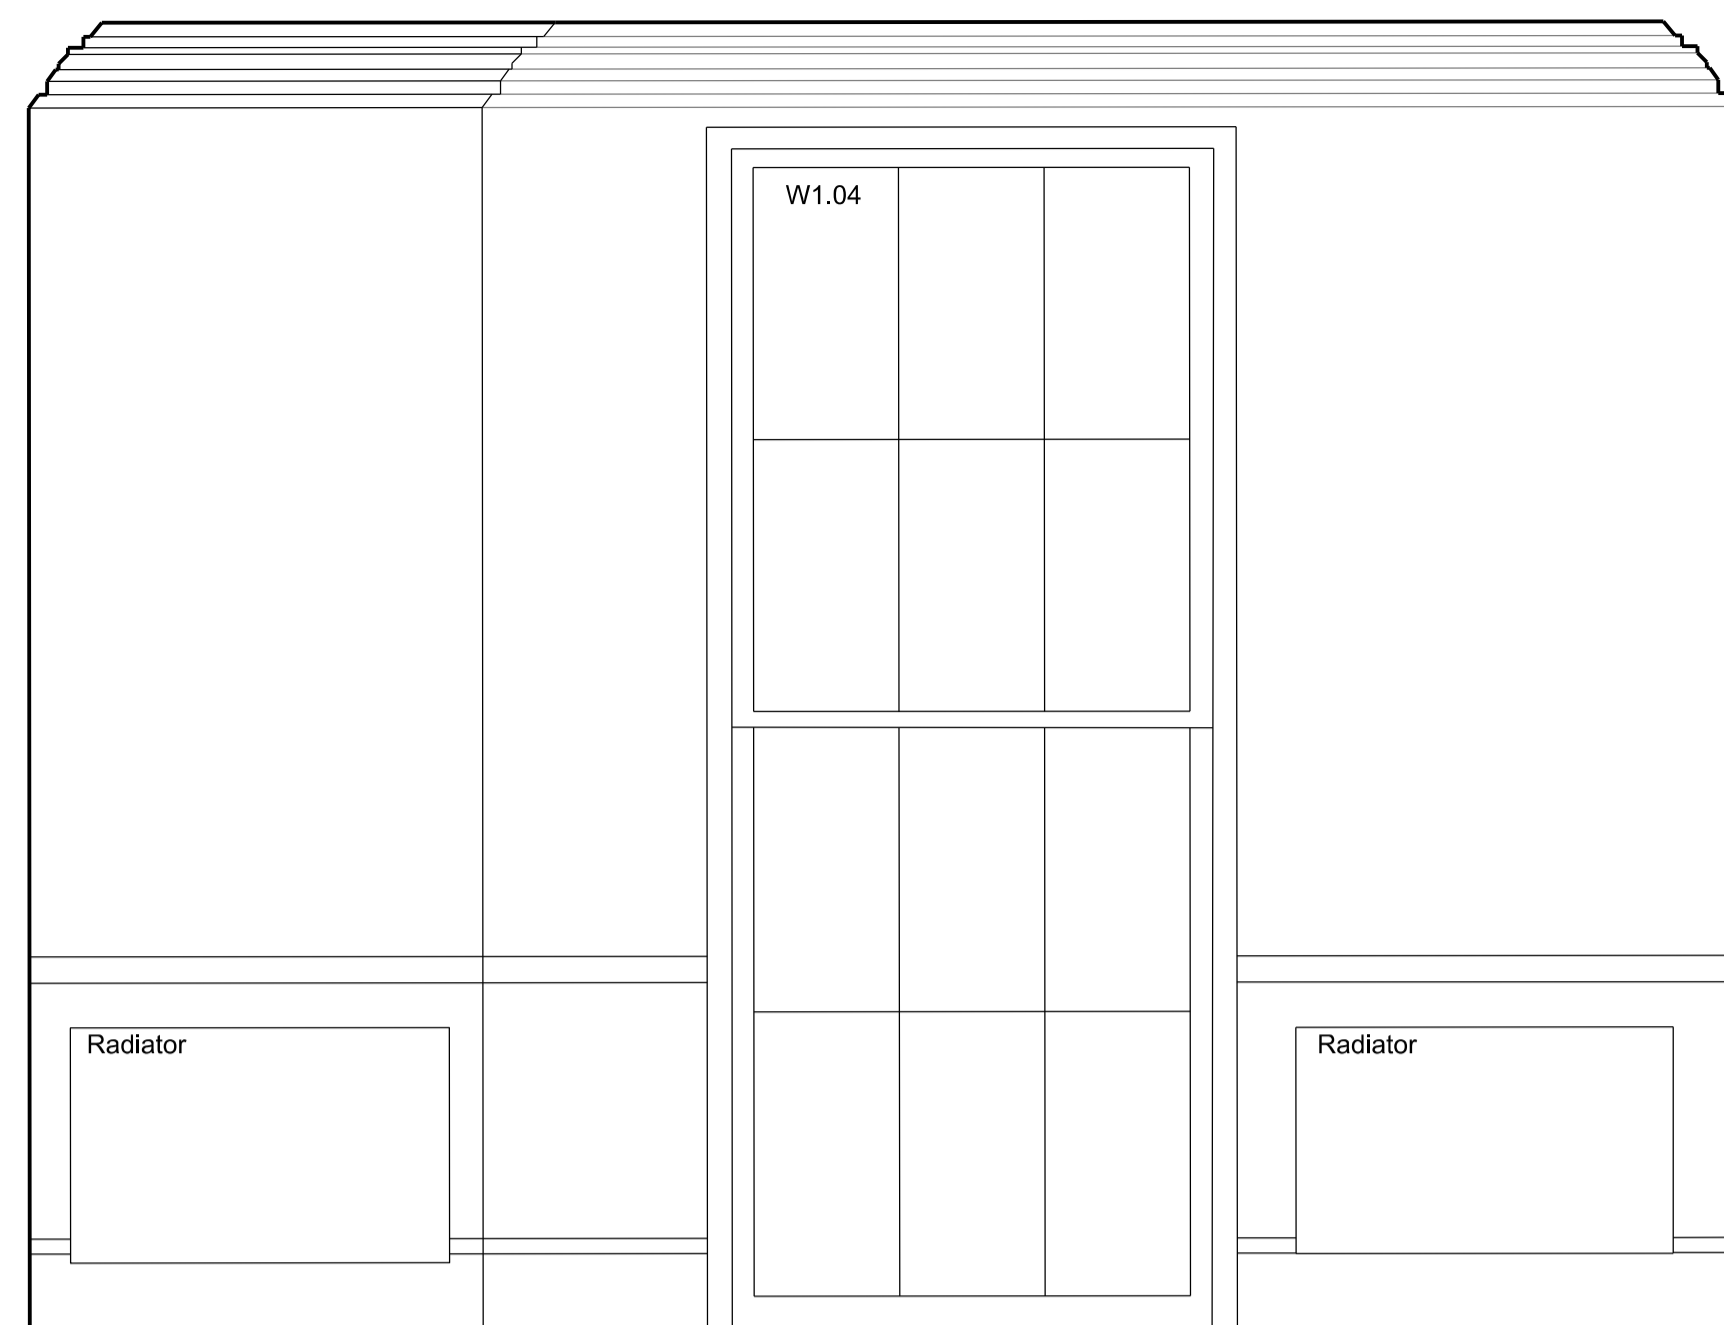


SECTION A

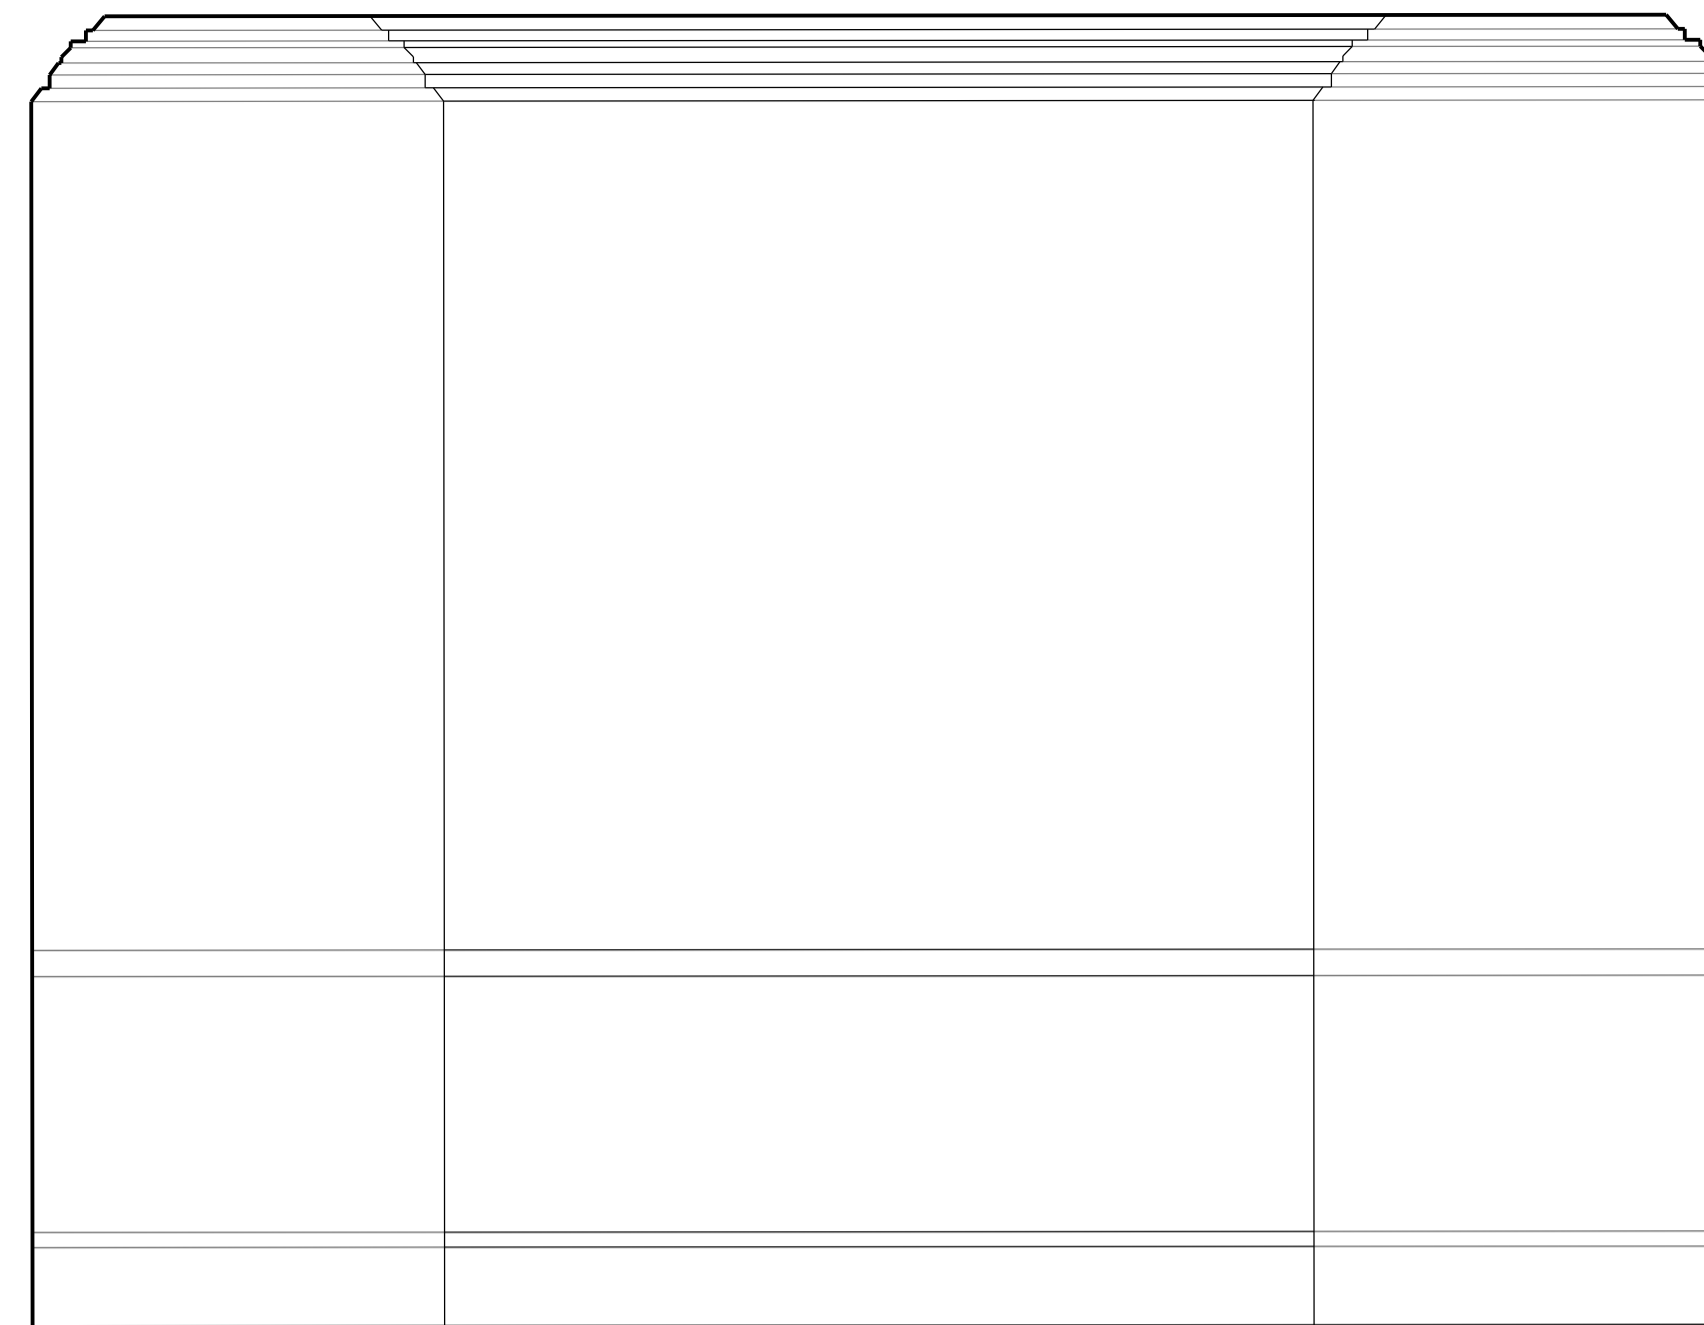


SECTION B

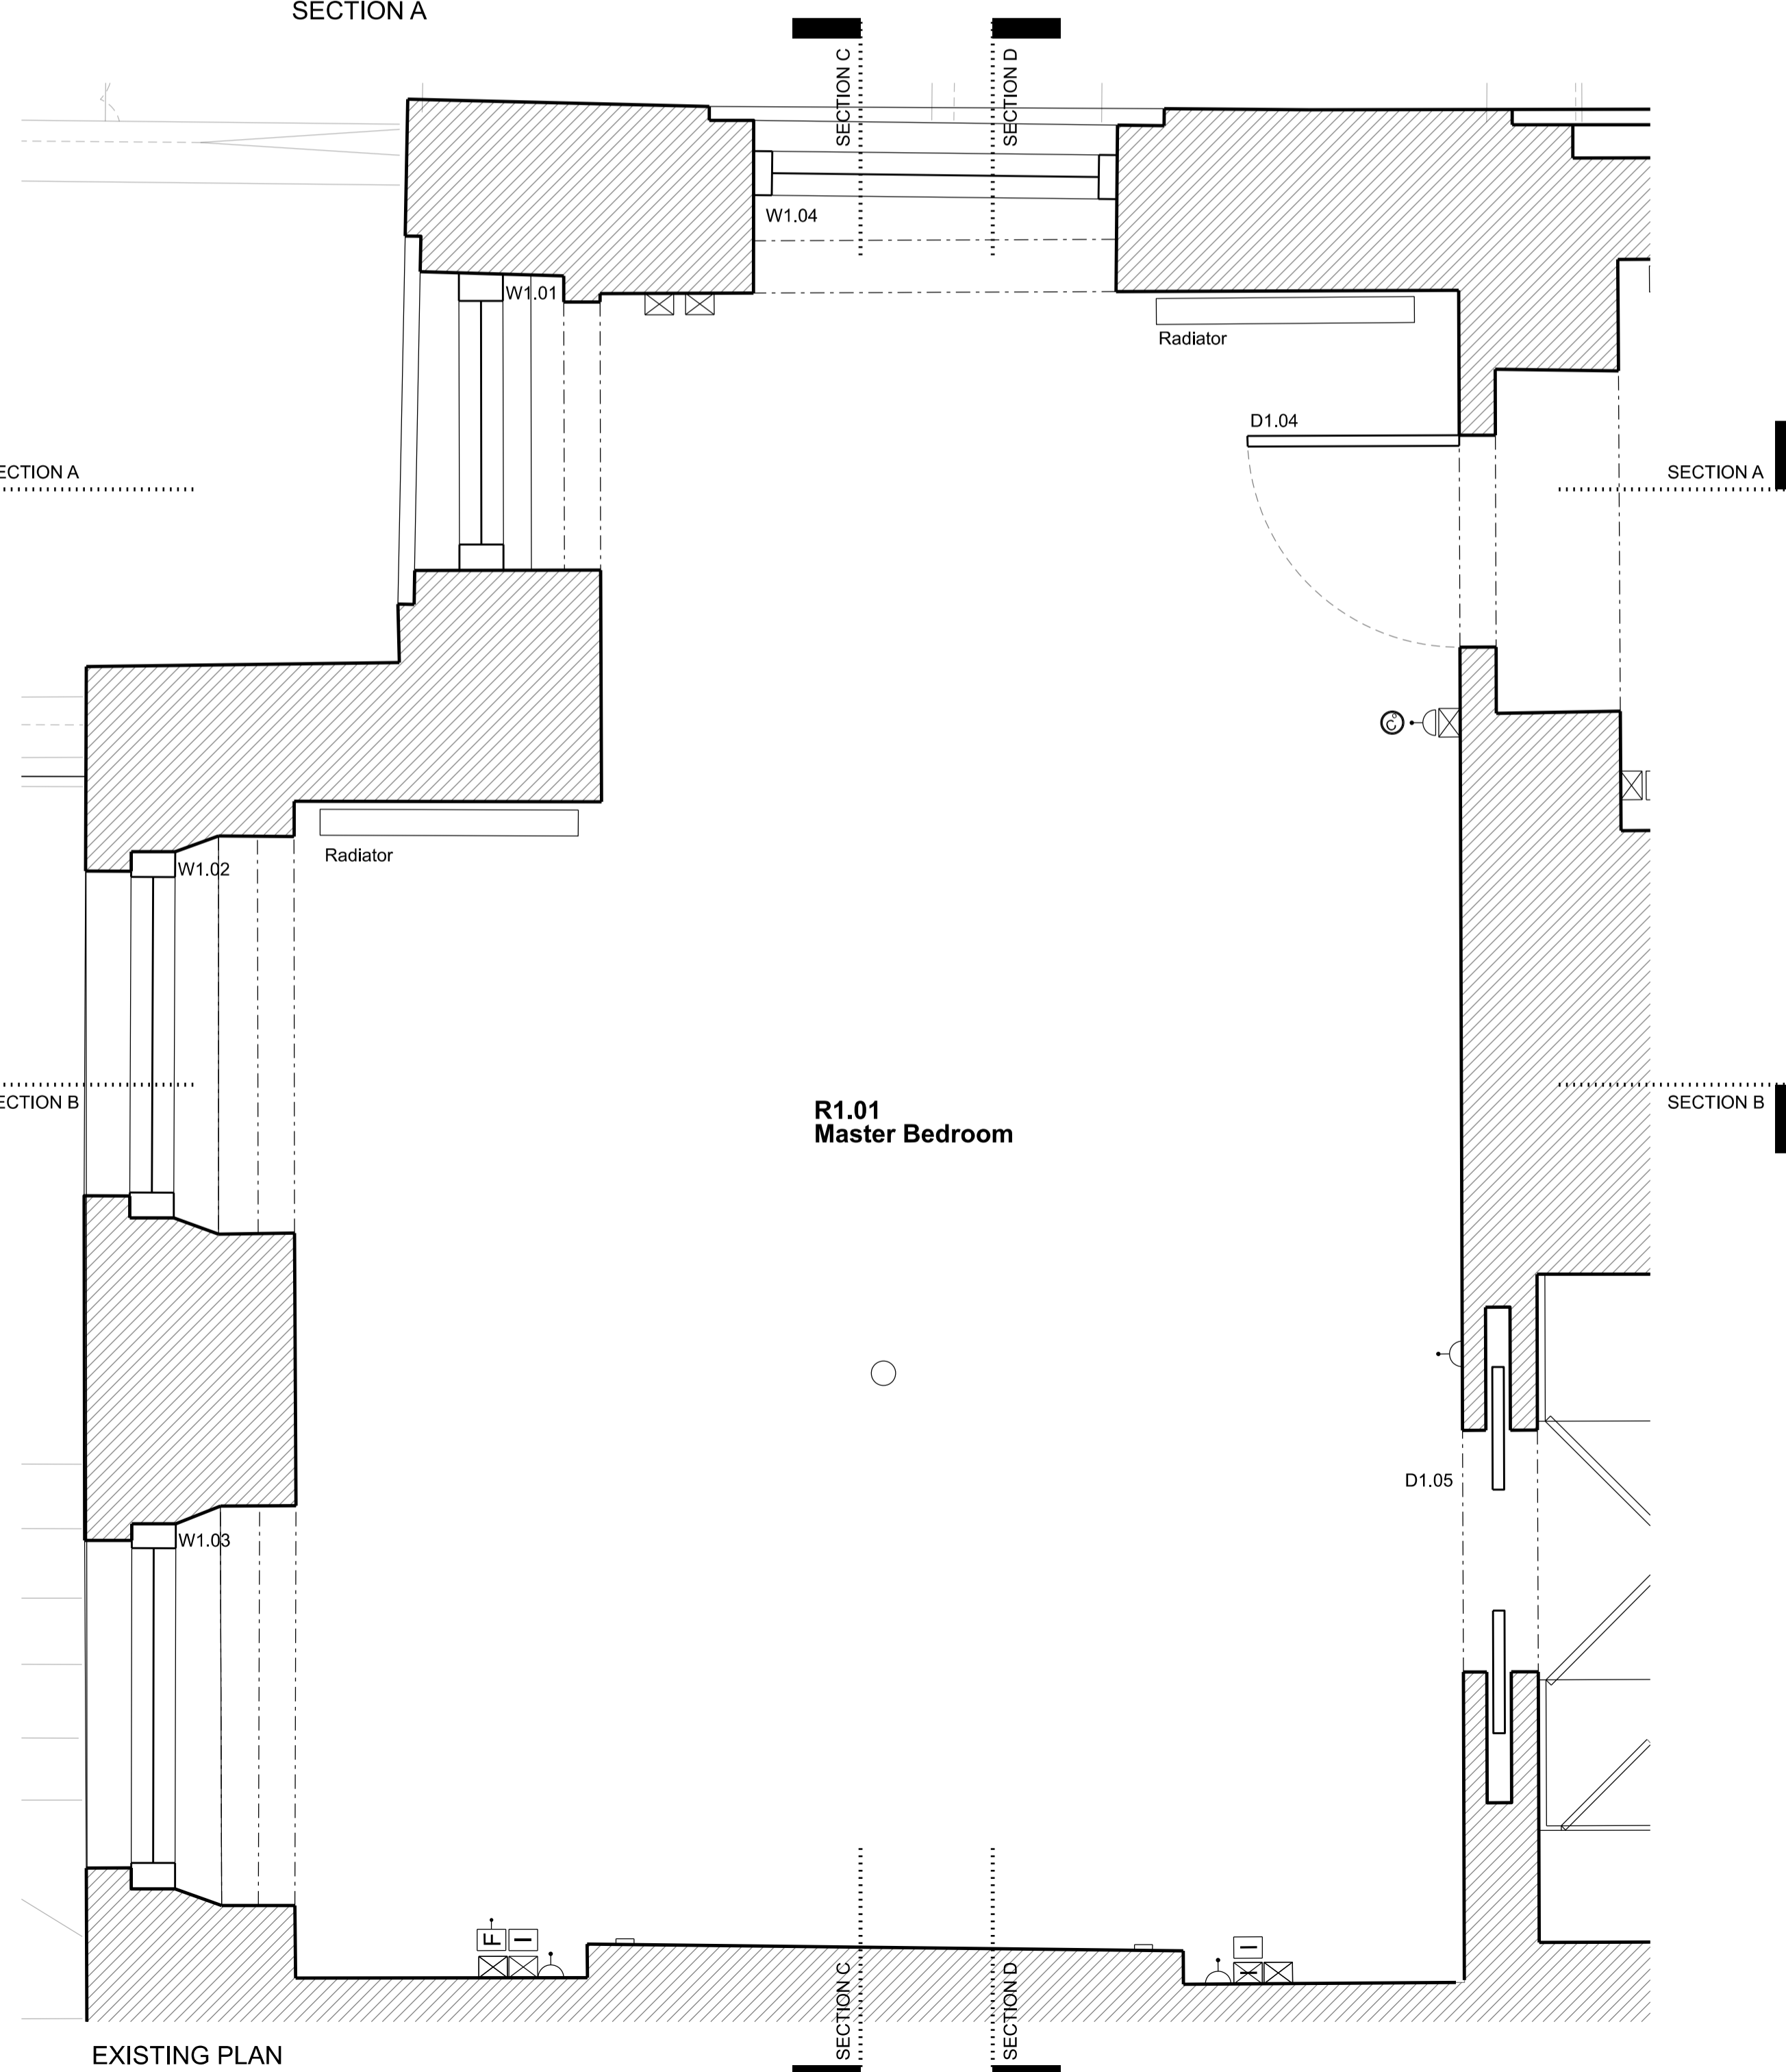

EXISTING PLAN

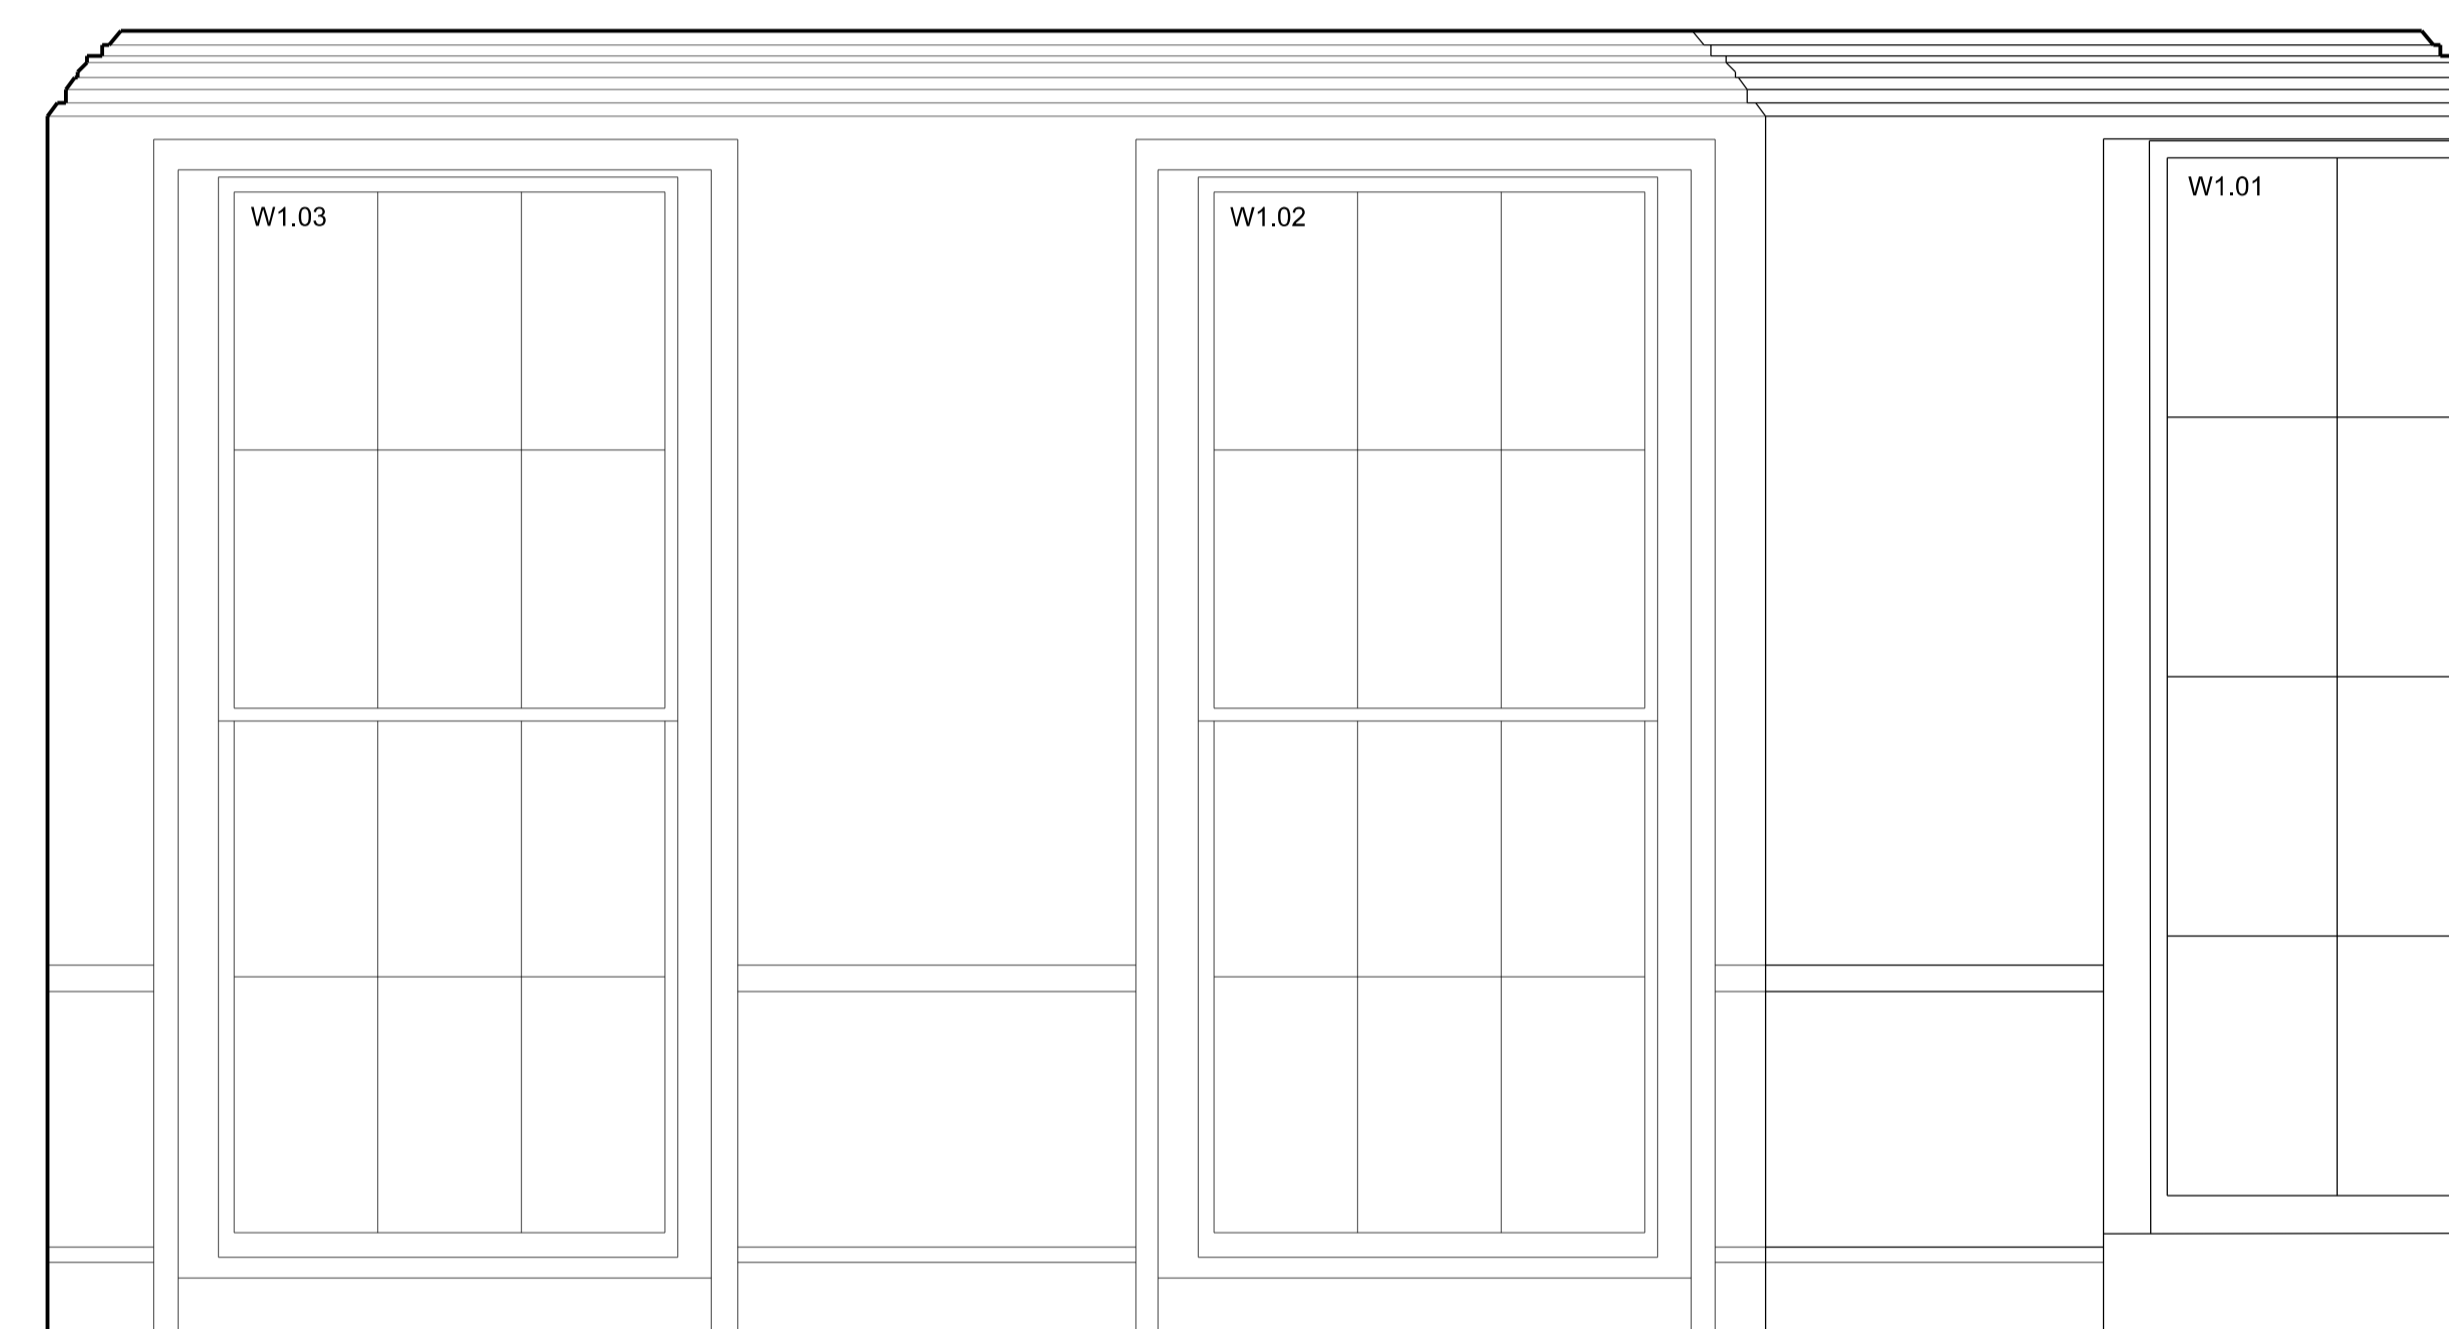

SECTION C

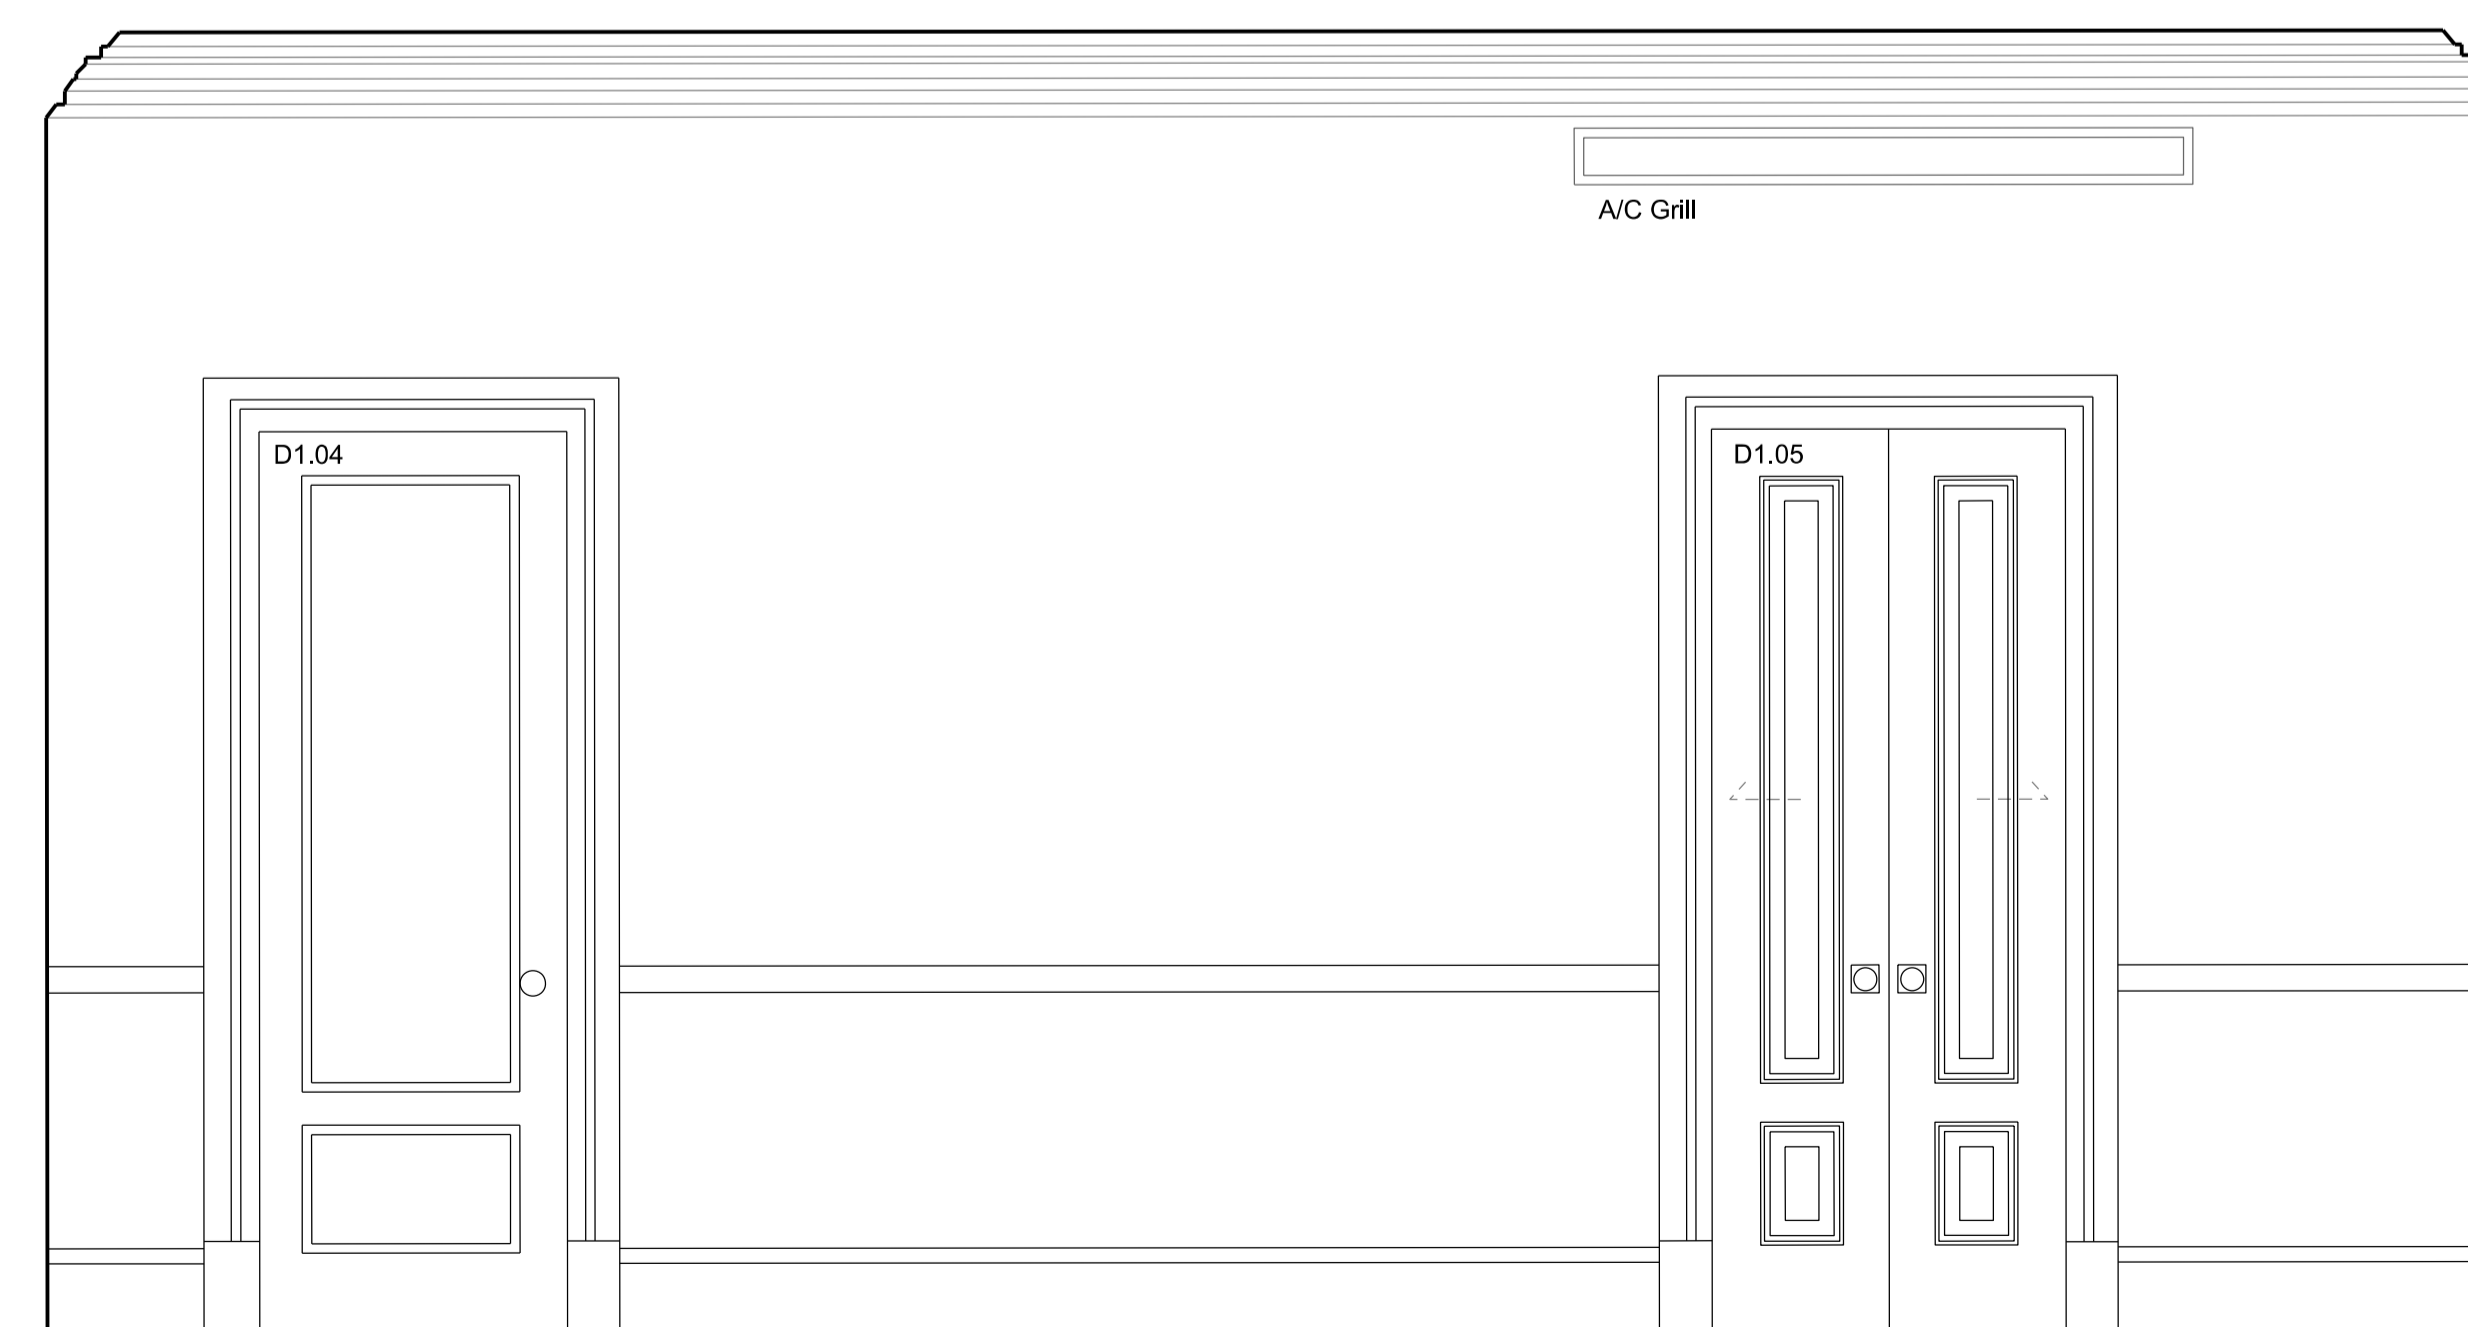

SECTION D

Rev	Amendment	Date
C	Planning Application & LBC	11/12/19
B	General Update	13/11/19
A	General Update	04/11/19

Key Plan

**FOR PLANNING**

Client  
Jose & Daniela Neves


Project  
40 Chester Terrace  
London NW1 4ND

Title  
Existing  
Internal Elevations  
R1.01 Master Bedroom

Drawn By	Checked By	Scale	Date
		1:20 @ A1	Sept 19
Drawing No	Revision		
1154/E/20/019	C		


GROVES NATCHEVA ARCHITECTS

T: +44 (0)20 7937 7772  
E: info@grovesnatcheva.com  
W: www.grovesnatcheva.com

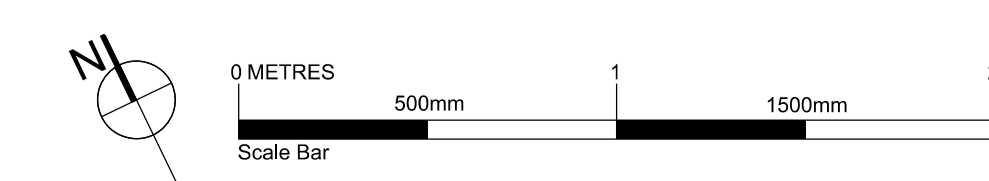


6 Kensington Court Mews London UK W8 5DR

To scale for town planning purposes.  
Not for construction.

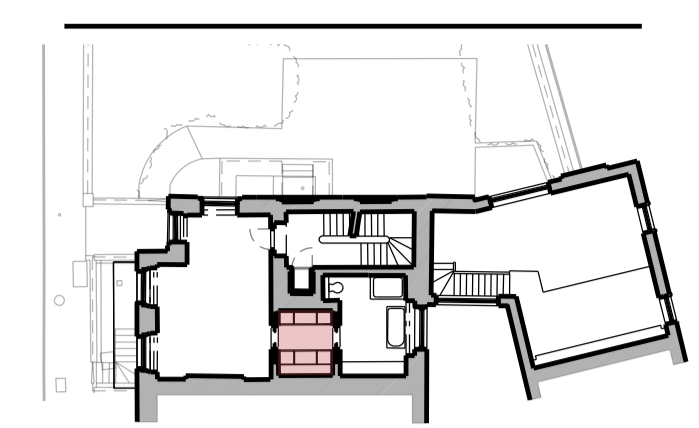


Key for proposed works


- ⊠ Switch Socket Outlet
- ⊞ Internet Socket
- ⌞ Lift button
- M Media
- ⦿ Light Switch
- ⊞ Switch-Fused Draw Box
- ⊙ Thermostat
- Light fitting

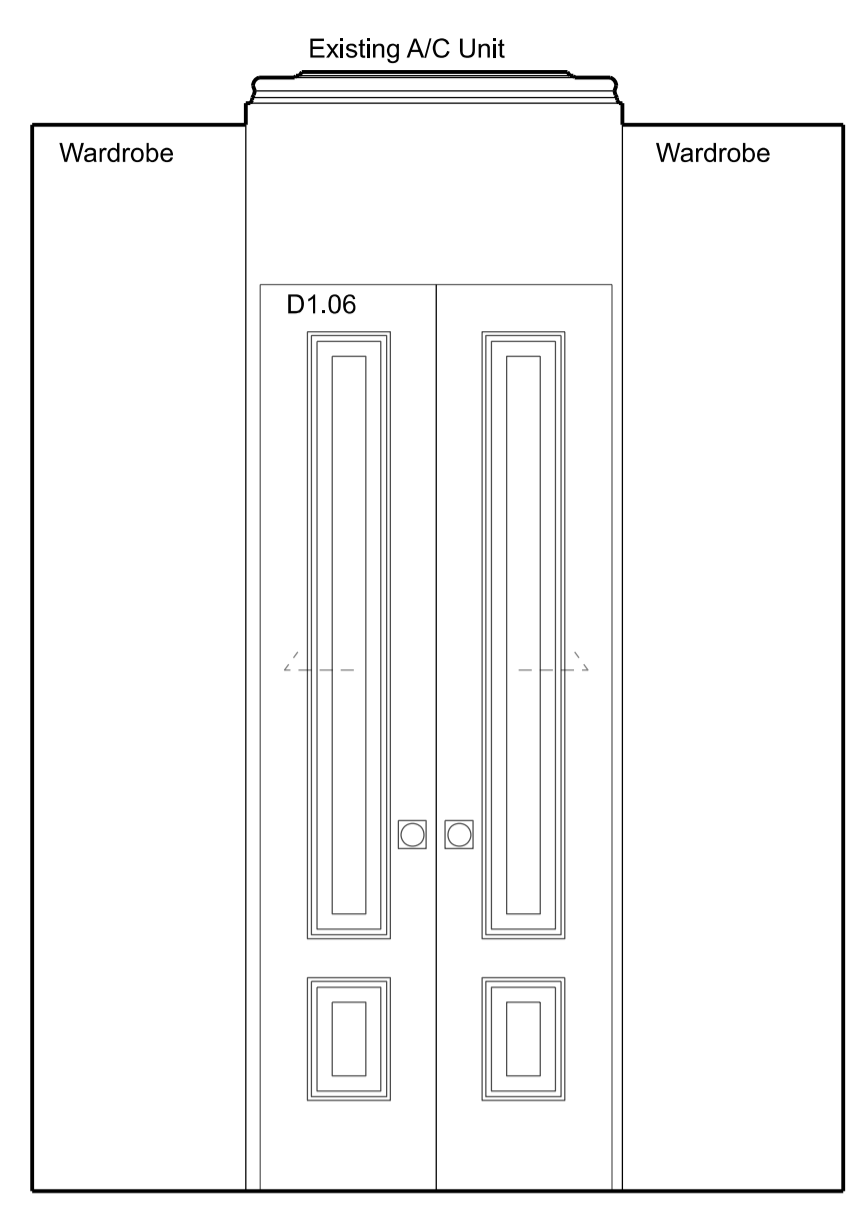


ELEVATION DD

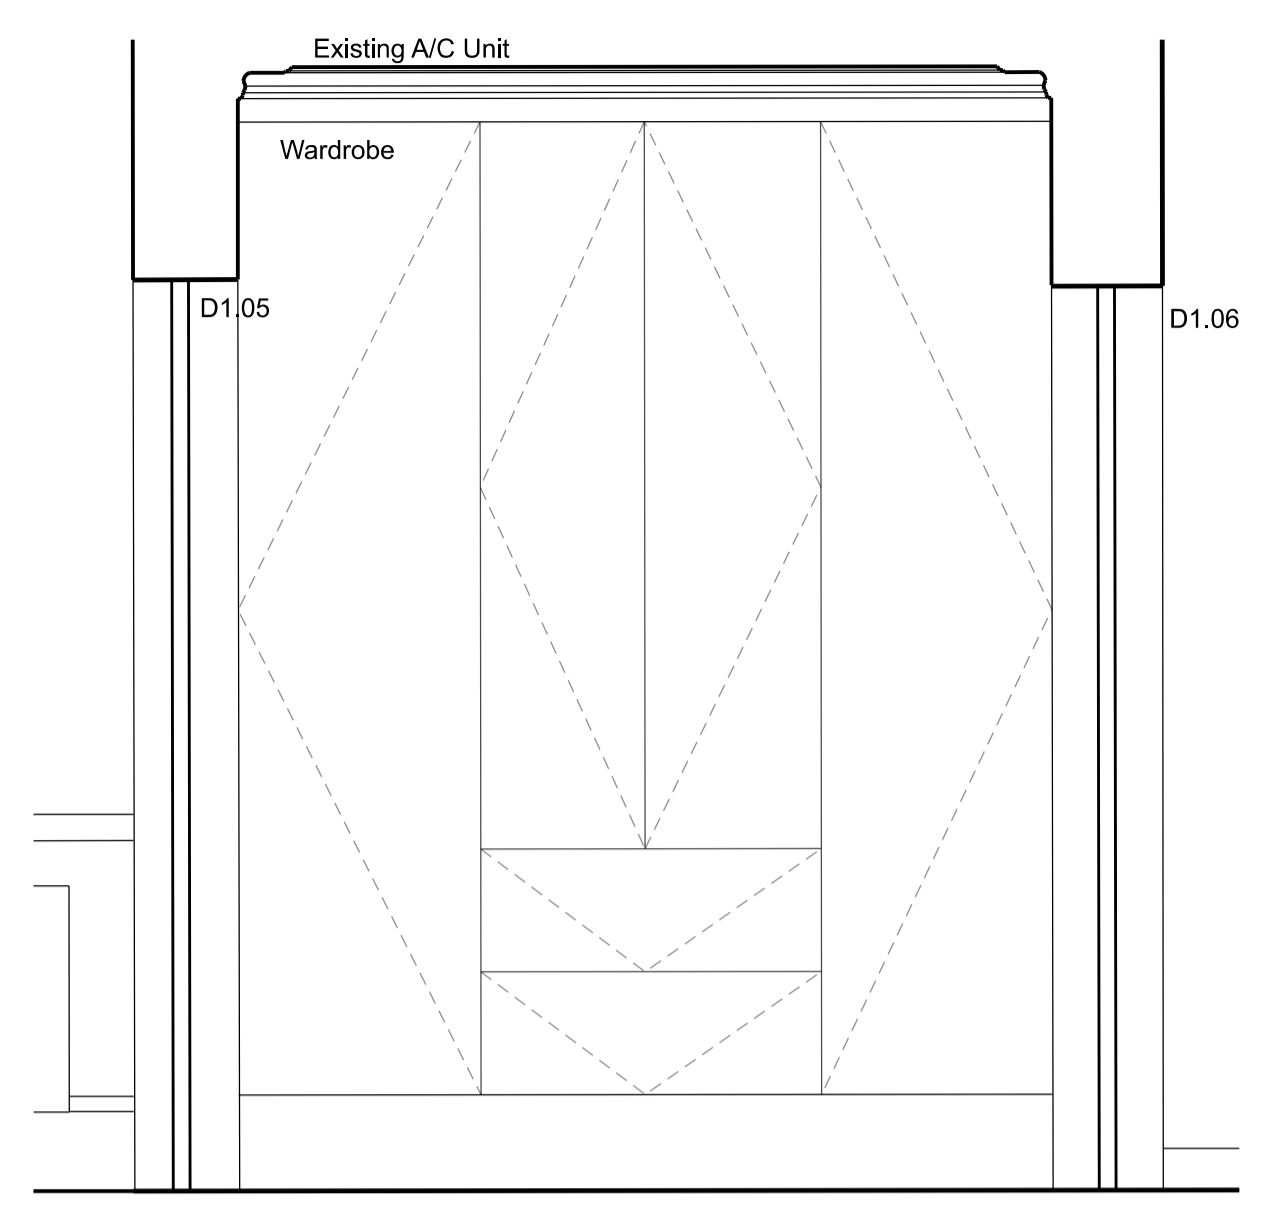


ELEVATION AA

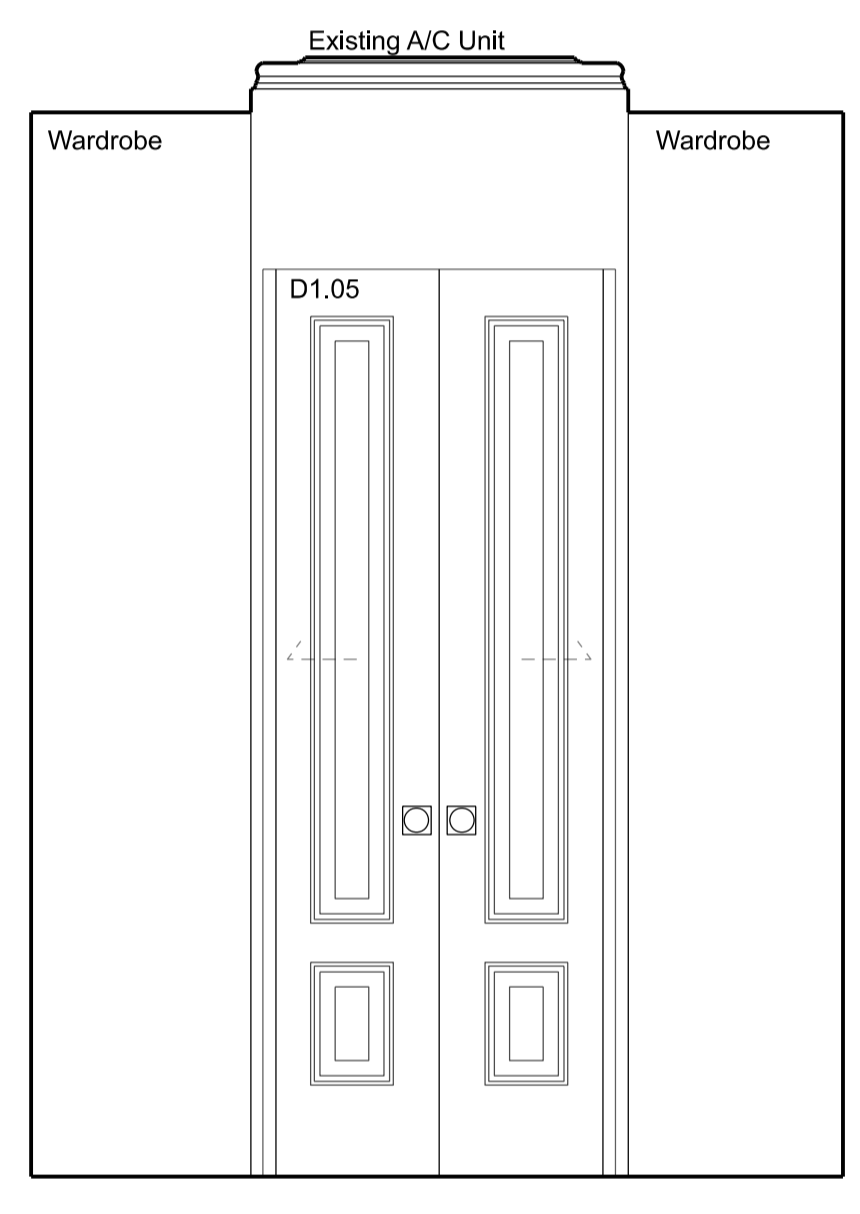

ELEVATION CC

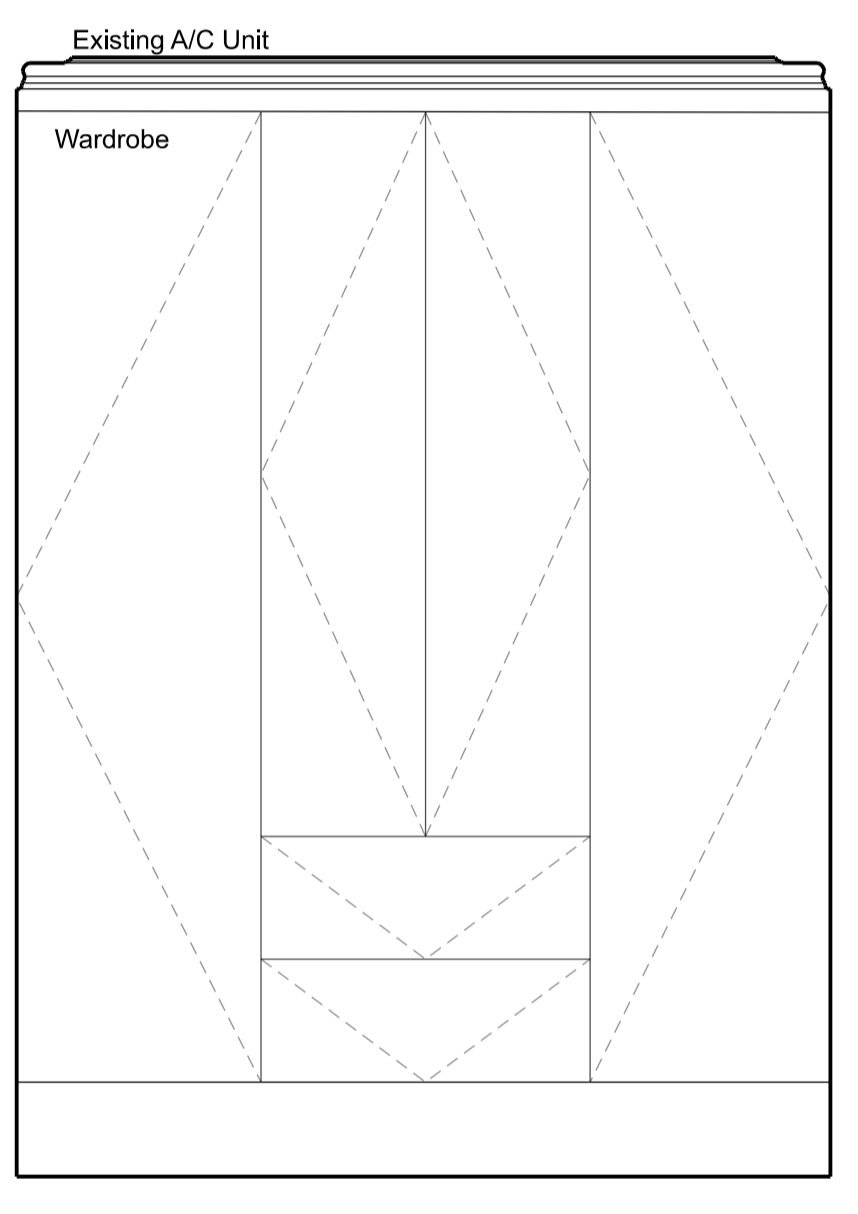

ELEVATION BB

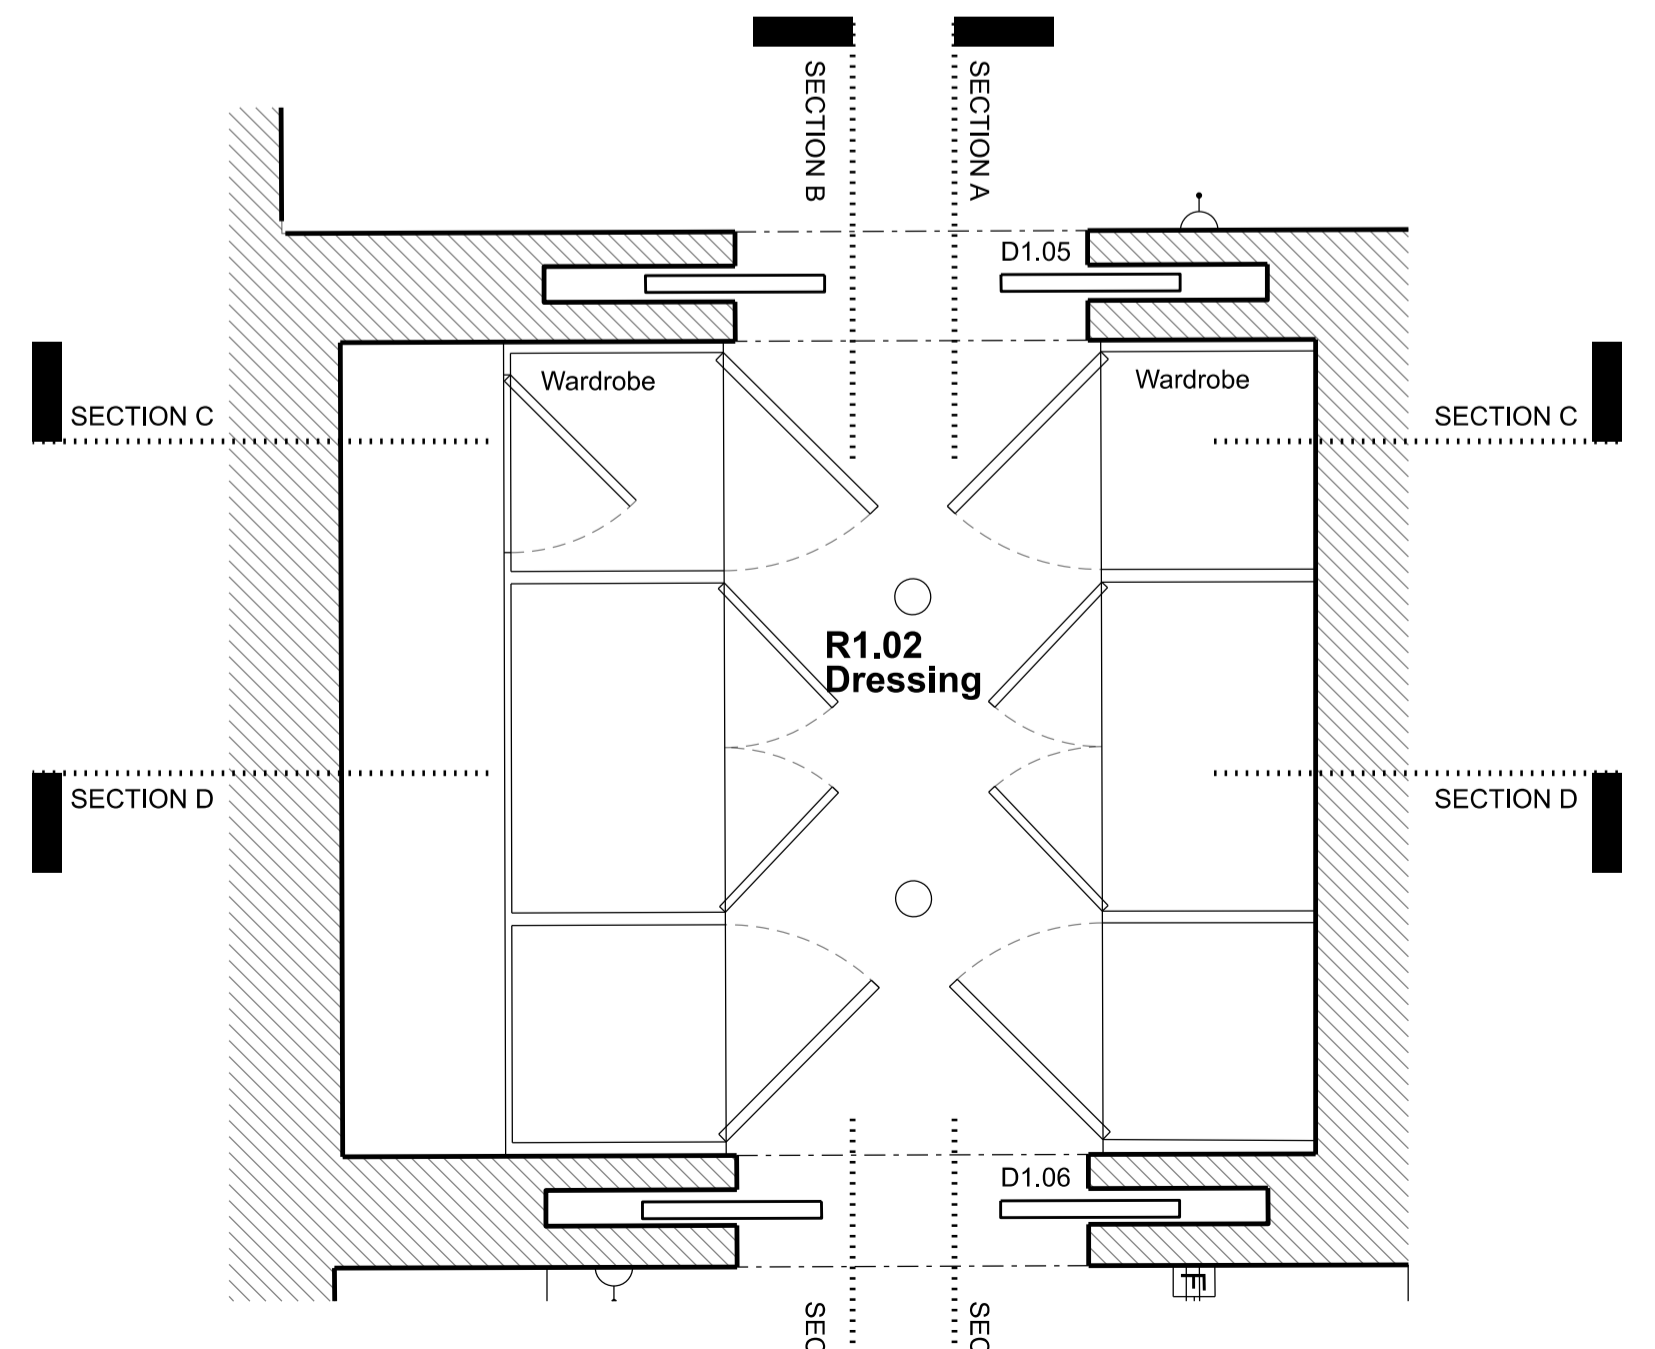

EXISTING PLAN

Rev	Amendment	Date
C	Planning Application & LBC	11/12/19
B	General Update	13/11/19
A	General Update	04/11/19

Key Plan

**FOR PLANNING**

Client  
Jose & Daniela Neves

Project  
40 Chester Terrace  
London NW1 4ND

Title  
Existing  
Internal Elevations  
R1. 02 Dressing


Drawn By	Checked By	Scale	Date
		1:20 @ A1	Sept 19

Drawing No	Revision
1154/E/20/020	C


GROVES NATCHEVA ARCHITECTS

T: +44 (0)20 7937 7772  
E: info@grovesnatcheva.com  
W: www.grovesnatcheva.com


6 Kensington Court Mews London UK W8 5DR

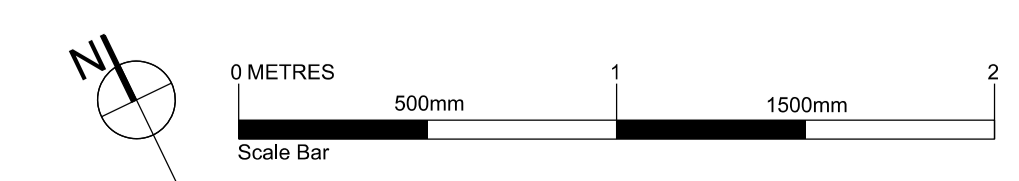


To scale for town planning purposes.  
Not for construction.

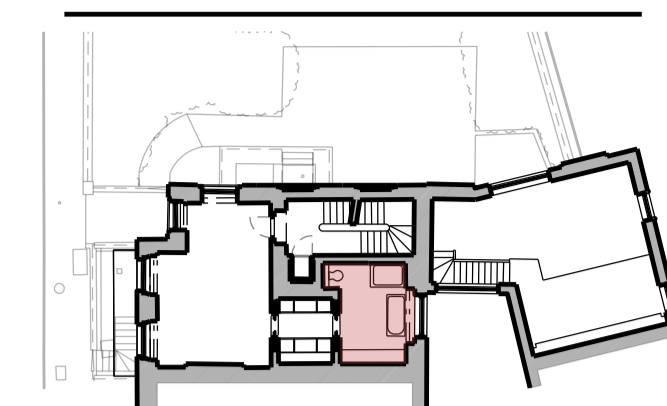


- Key for proposed works
- ⊗ Switch Socket Outlet
  - ⊖ Internet Socket
  - L Lift button
  - M Media
  - ⬆ Light Switch
  - F Switch-Fused Draw Box
  - ⊙ Thermostat
  - Light fitting

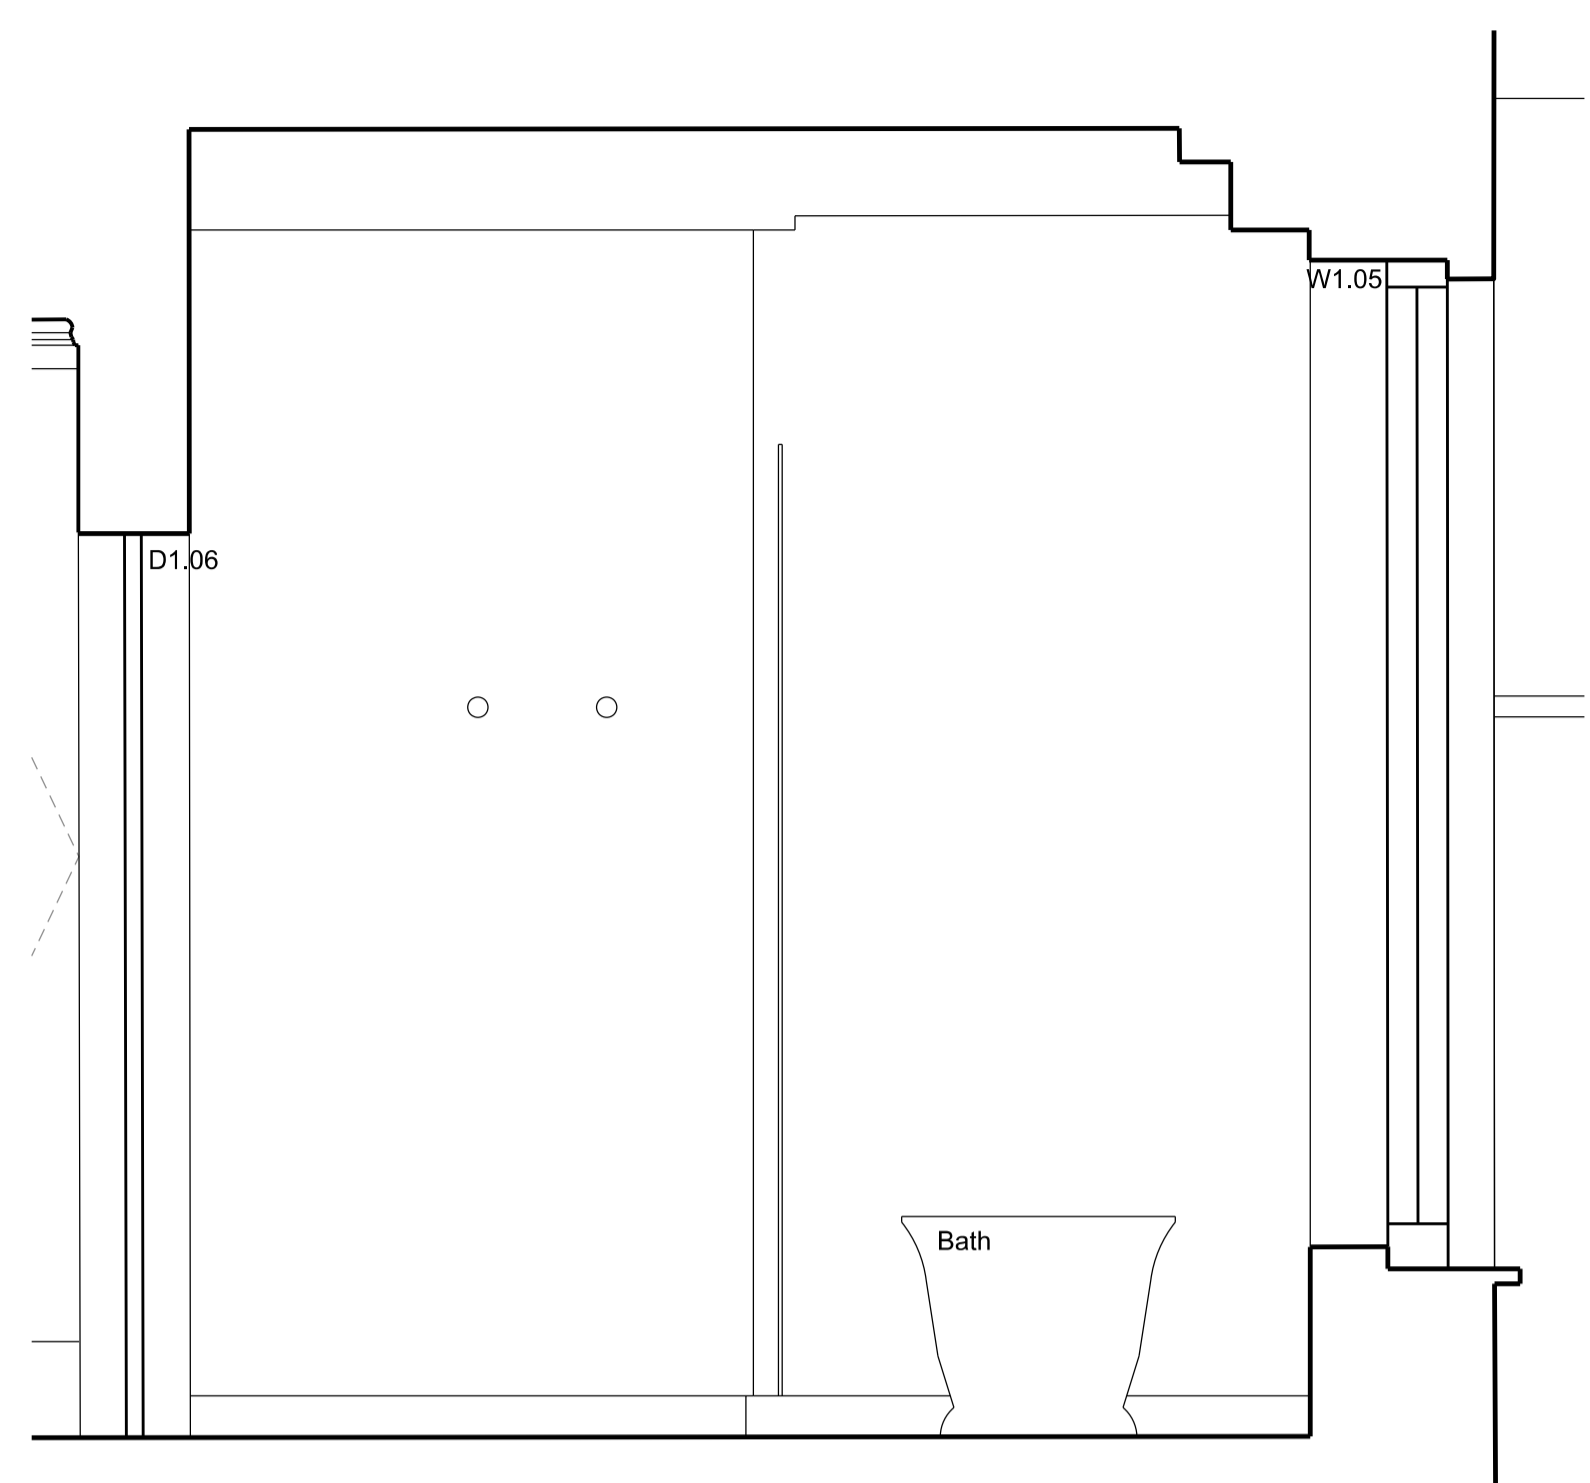


SECTION AA

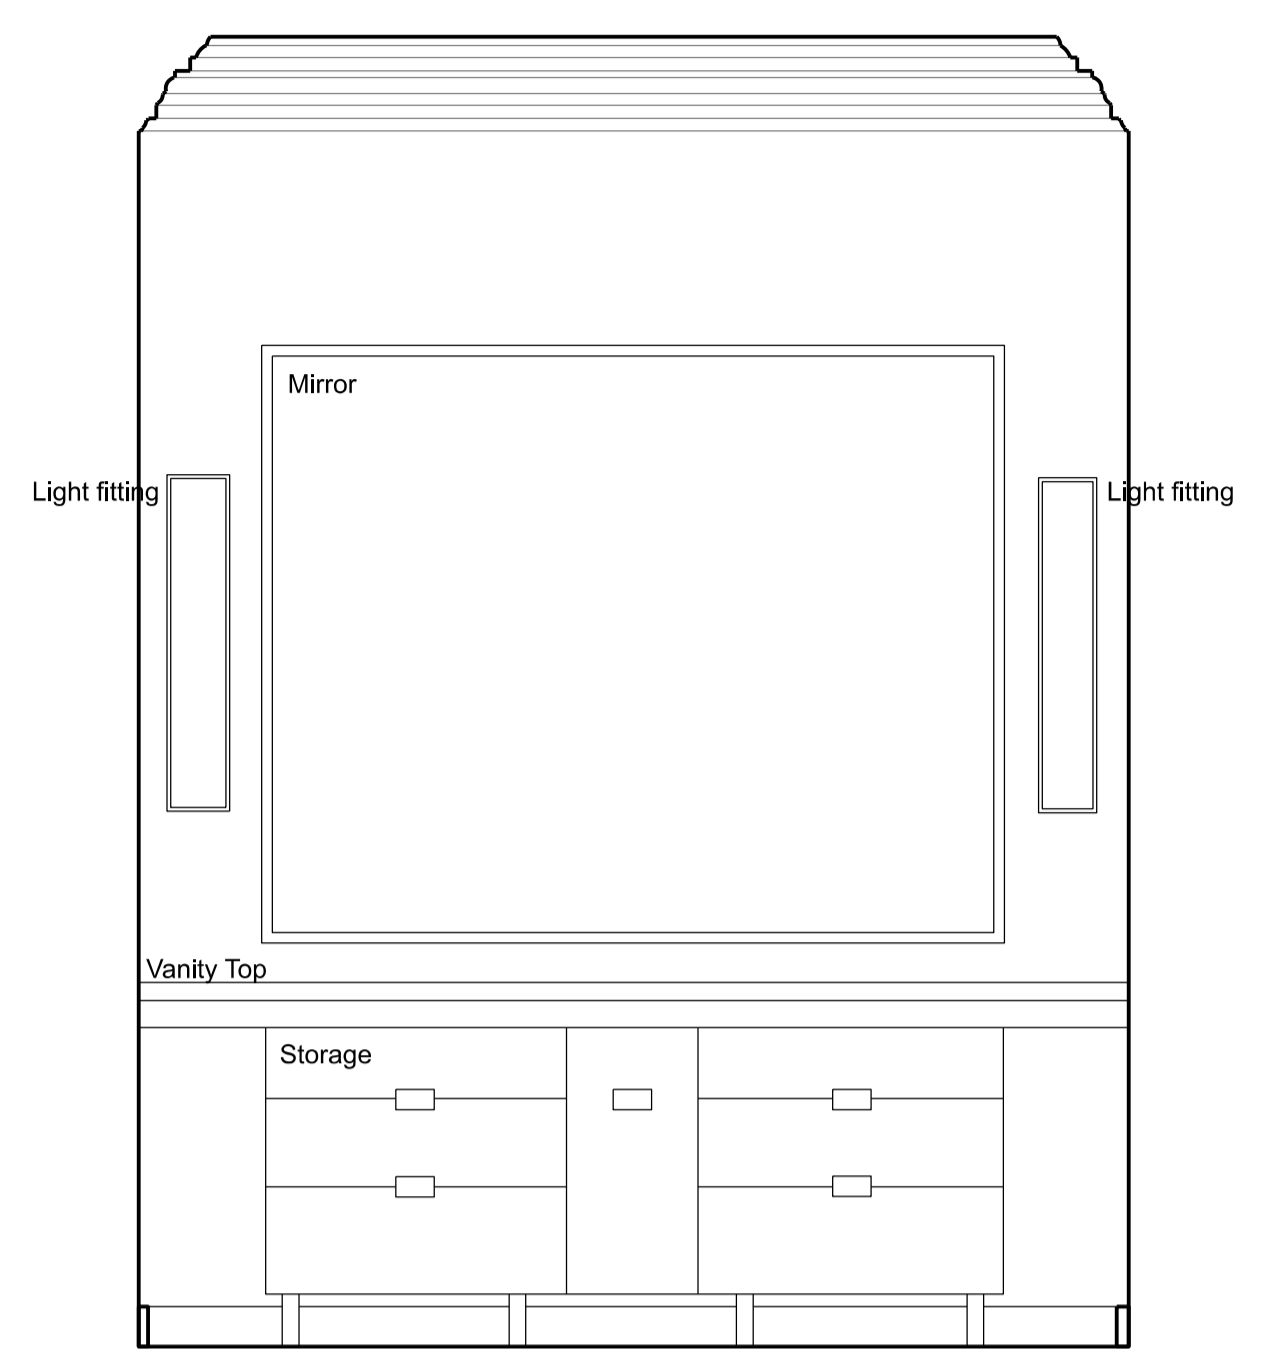


SECTION BB

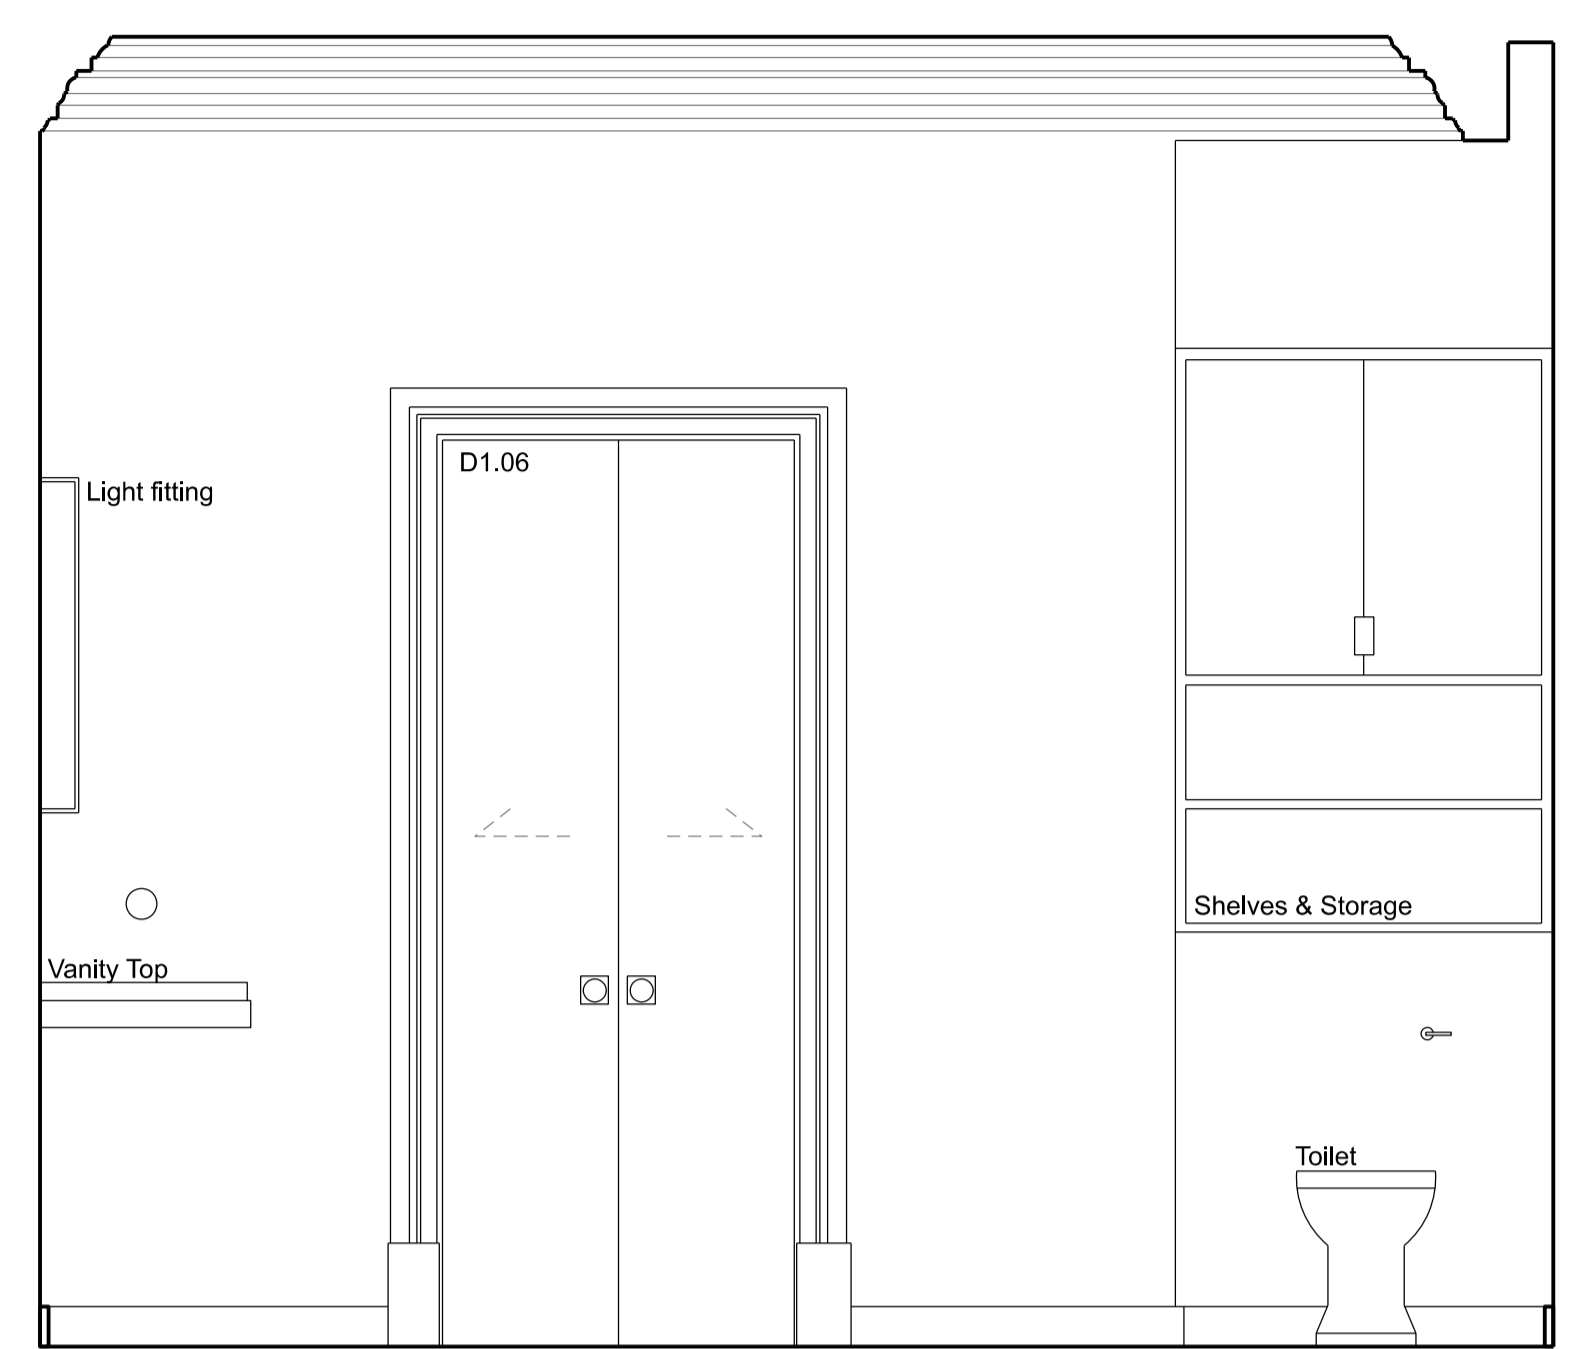

SECTION CC

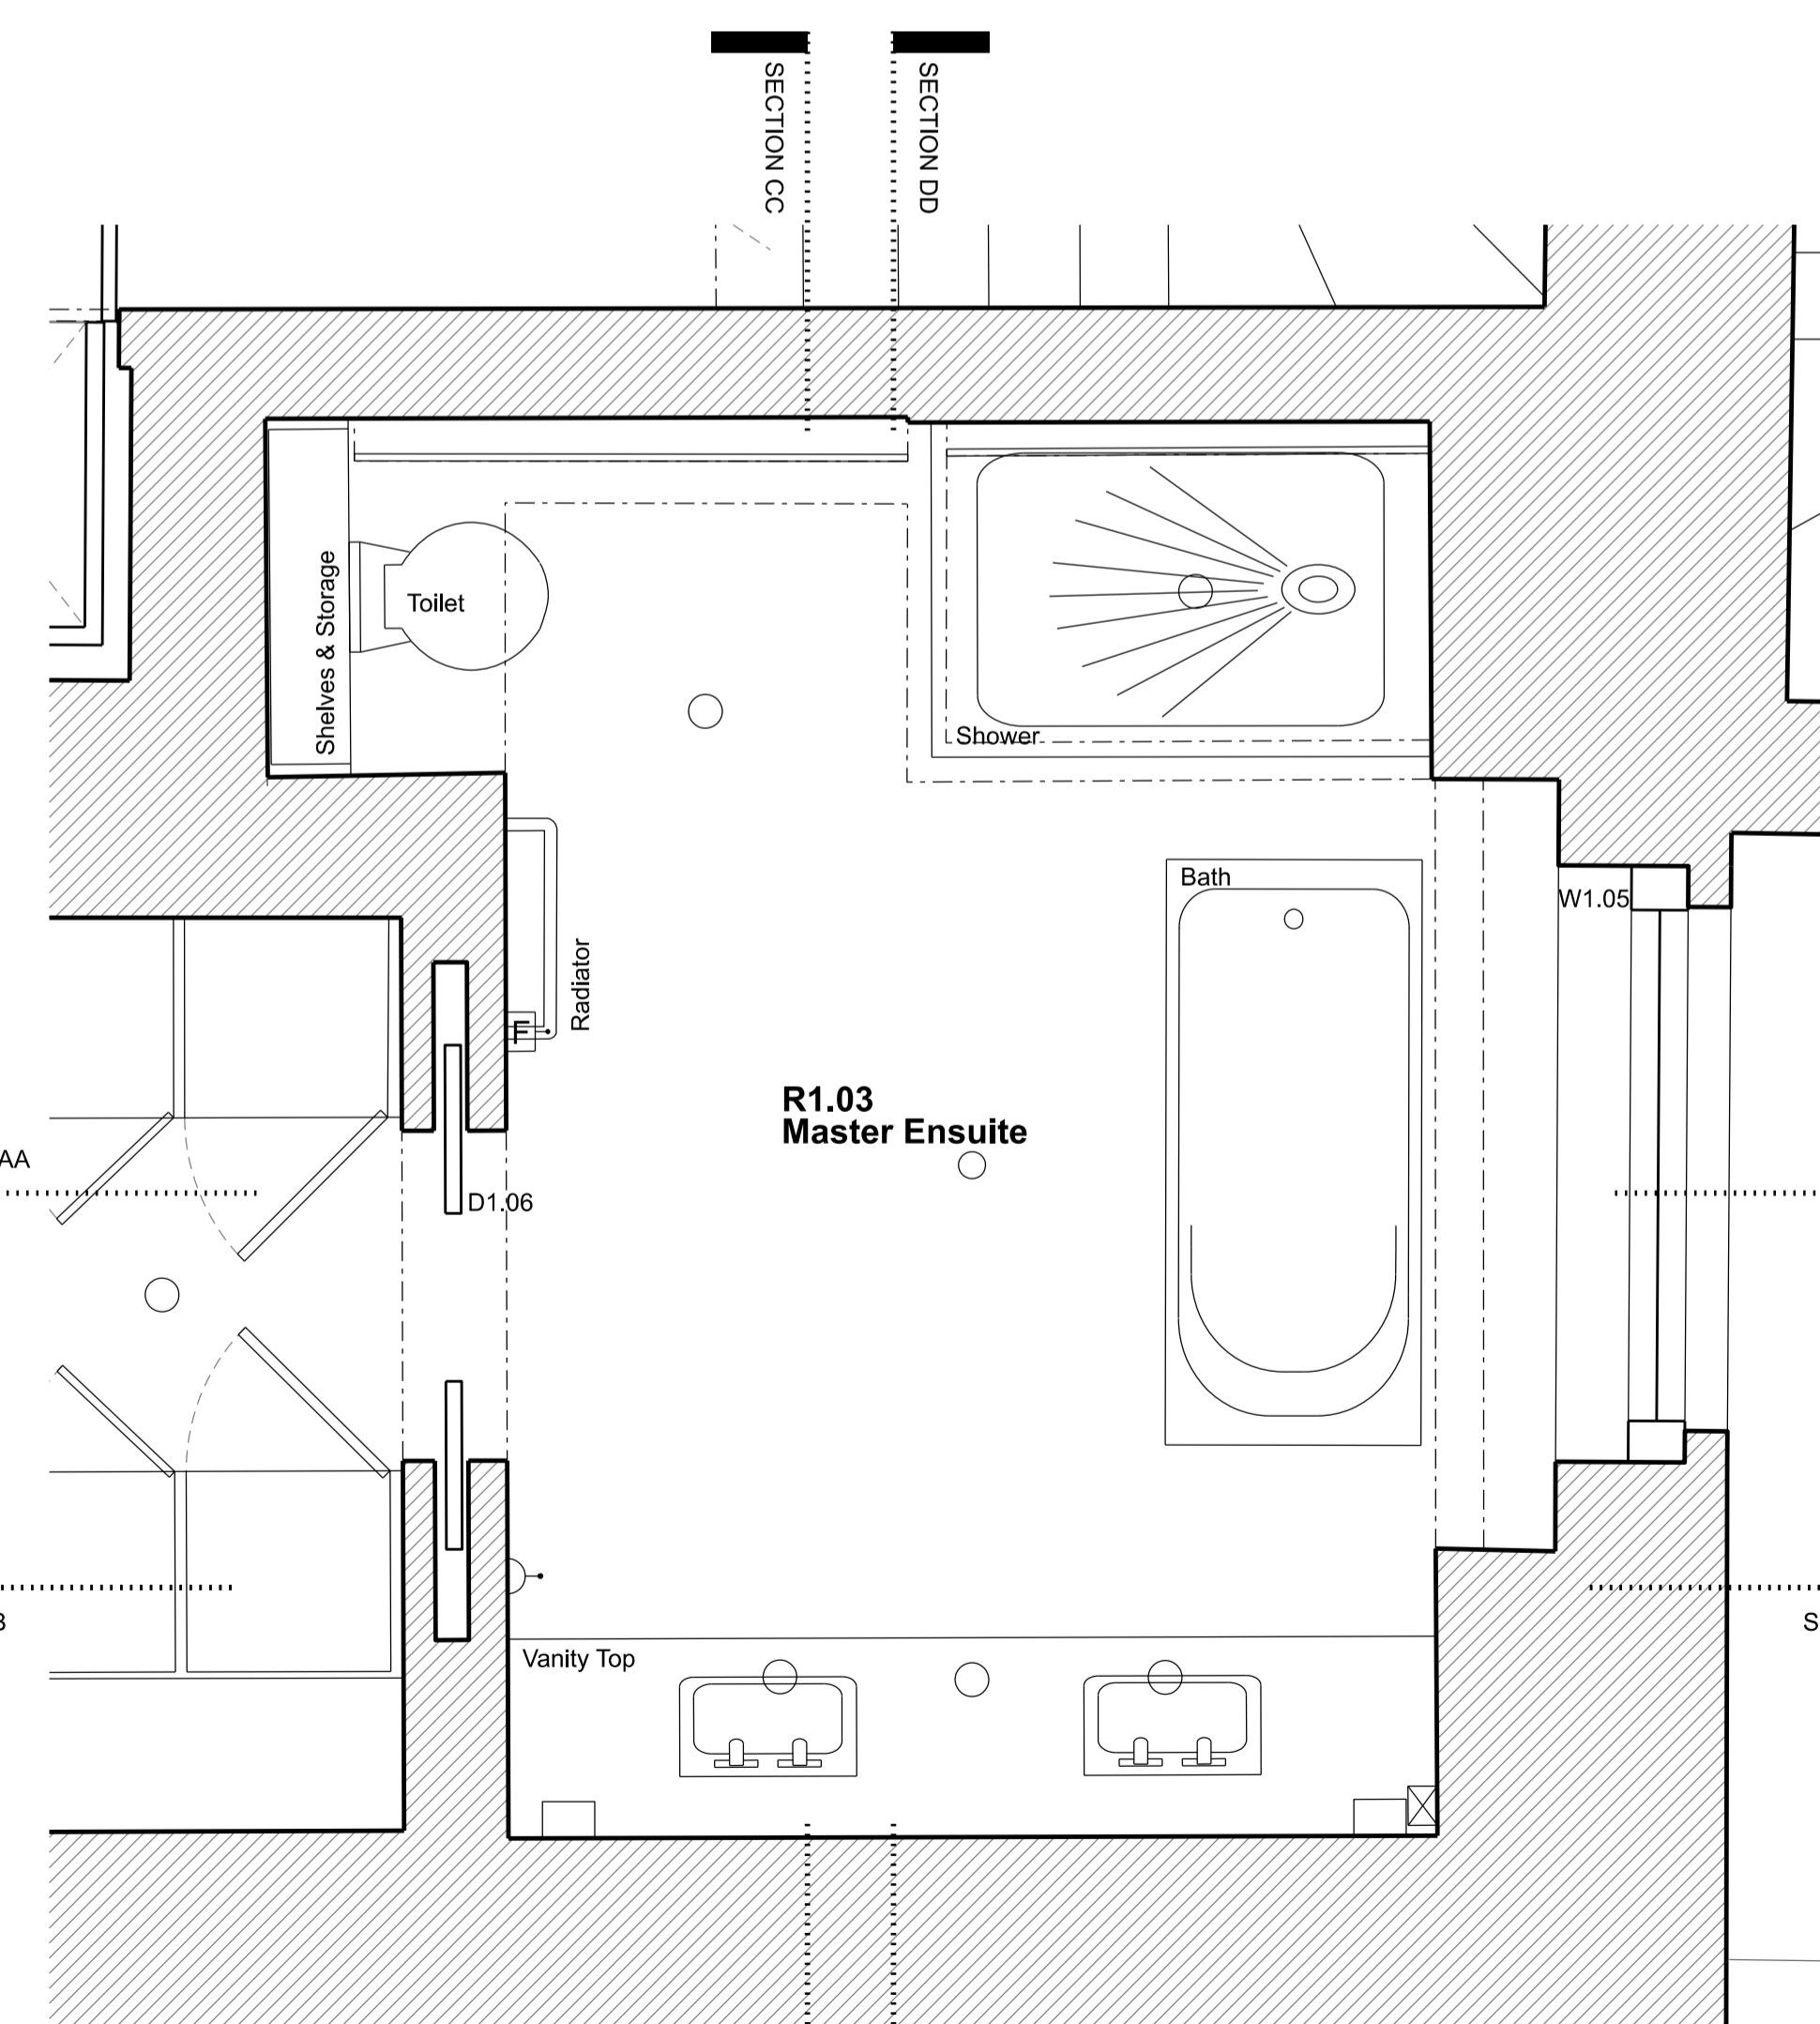

EXISTING PLAN

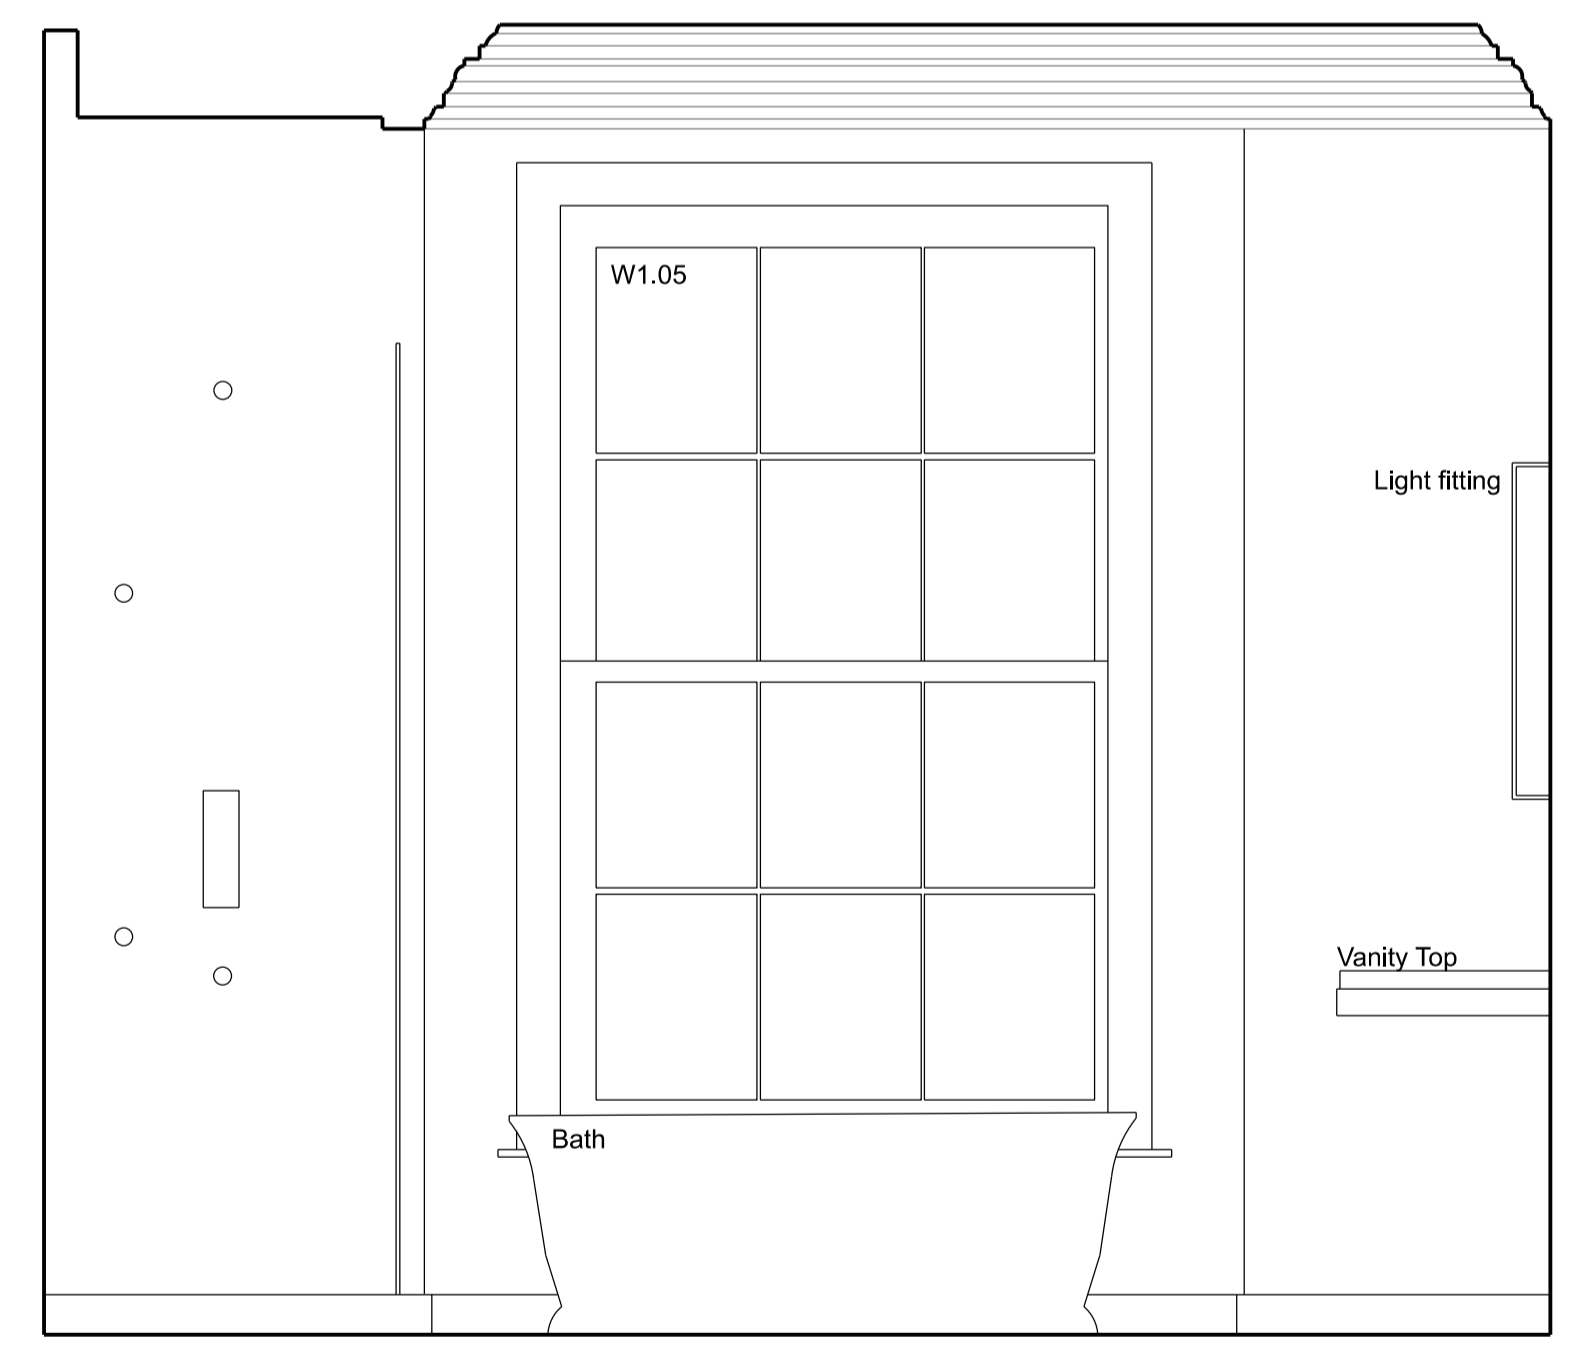

SECTION DD

Rev	Amendment	Date
C	Planning Application & LBC	11/12/19
B	General Update	13/11/19
A	General Update	04/11/19
Key Plan		

**FOR PLANNING**

Client  
Jose & Daniela Neves


Project  
40 Chester Terrace  
London NW1 4ND

Title  
Existing  
Internal Elevations  
R1. 03 Master Ensuite

Drawn By	Checked By	Scale	Date
		1:20 @ A1	Sept 19


Drawing No	Revision
1154/E/20/021	C

GROVES NATCHEVA ARCHITECTS

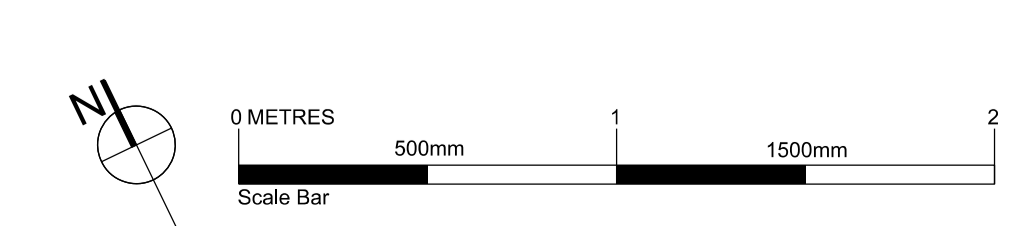


T: +44 (0)20 7937 7772  
E: info@grovesnatcheva.com  
W: www.grovesnatcheva.com  
6 Kensington Court Mews London UK W8 5DR

To scale for town planning purposes.  
Not for construction.

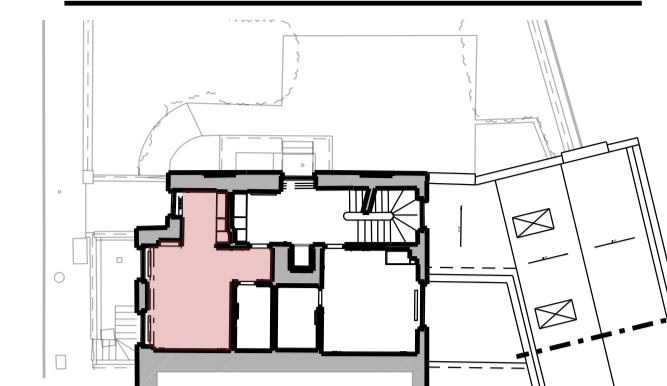


Key for proposed works


- ☒ Switch Socket Outlet
- ☐ Internet Socket
- ⌂ Lift button
- M Media
- ⬆ Light Switch
- F Switch-Fused Draw Box
- ⊙ Thermostat
- Light fitting

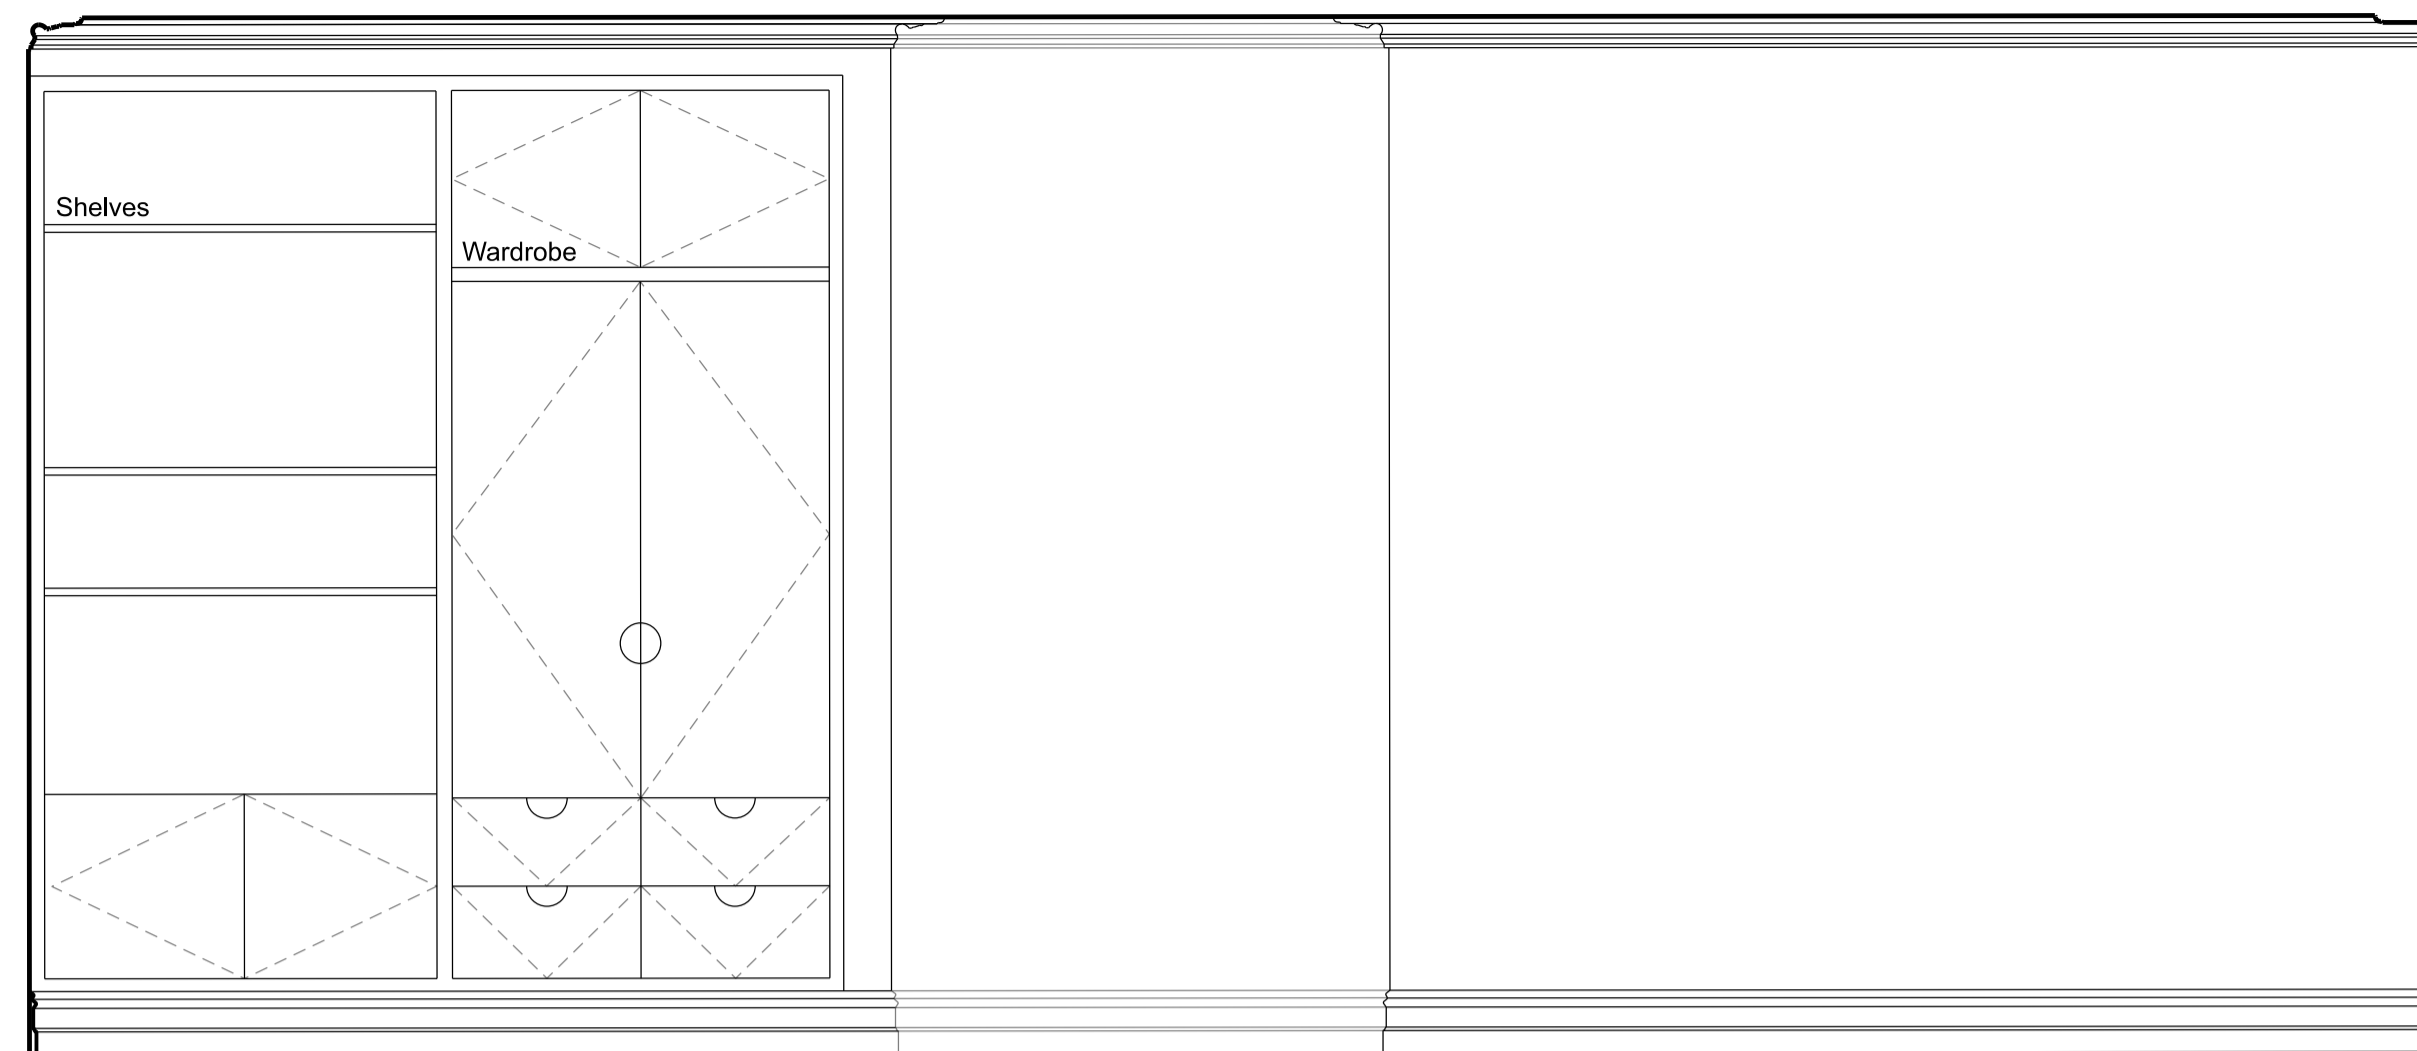


ELEVATION AA

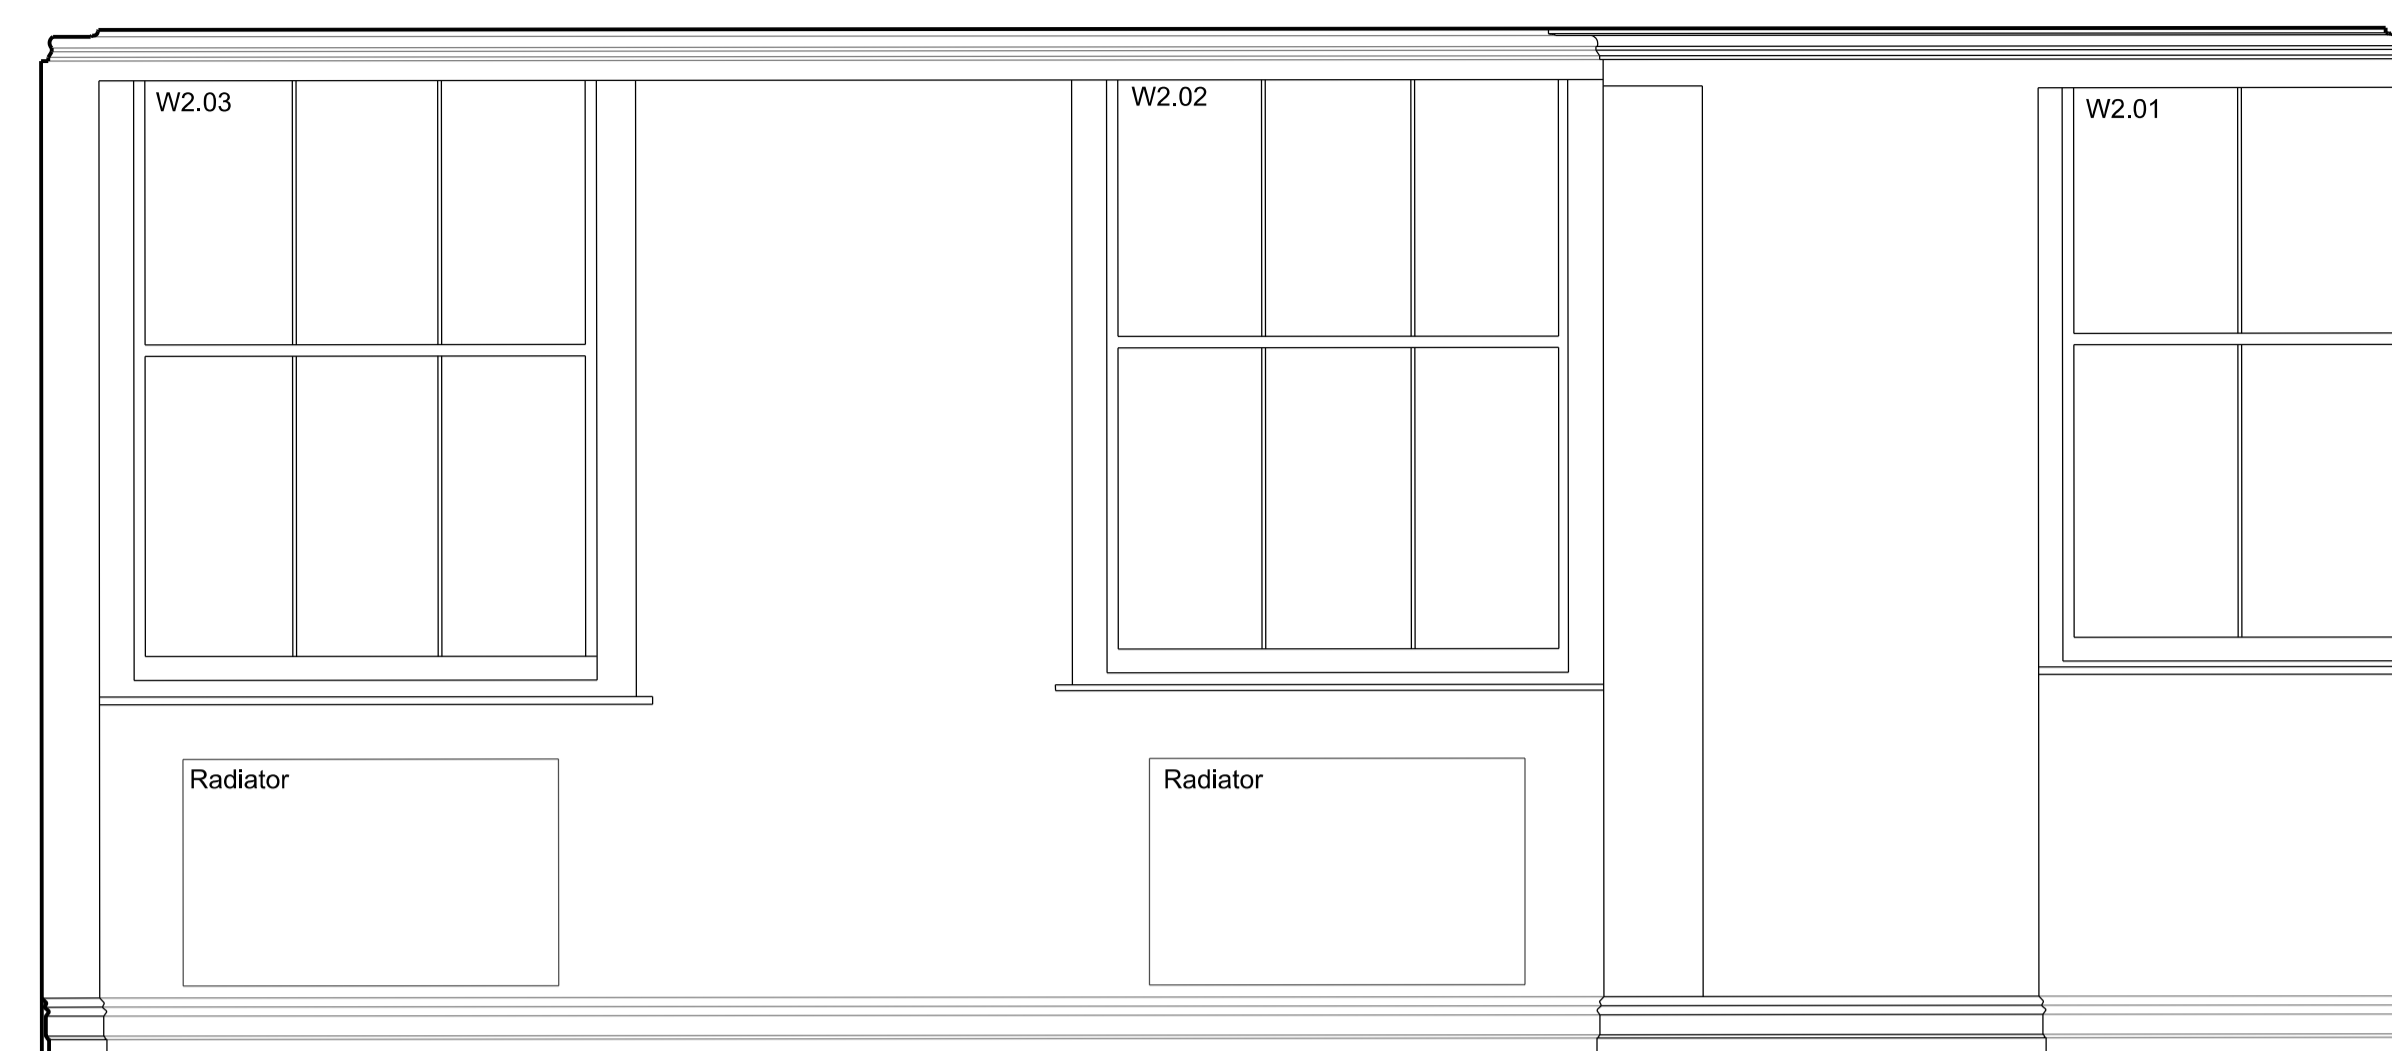


ELEVATION BB

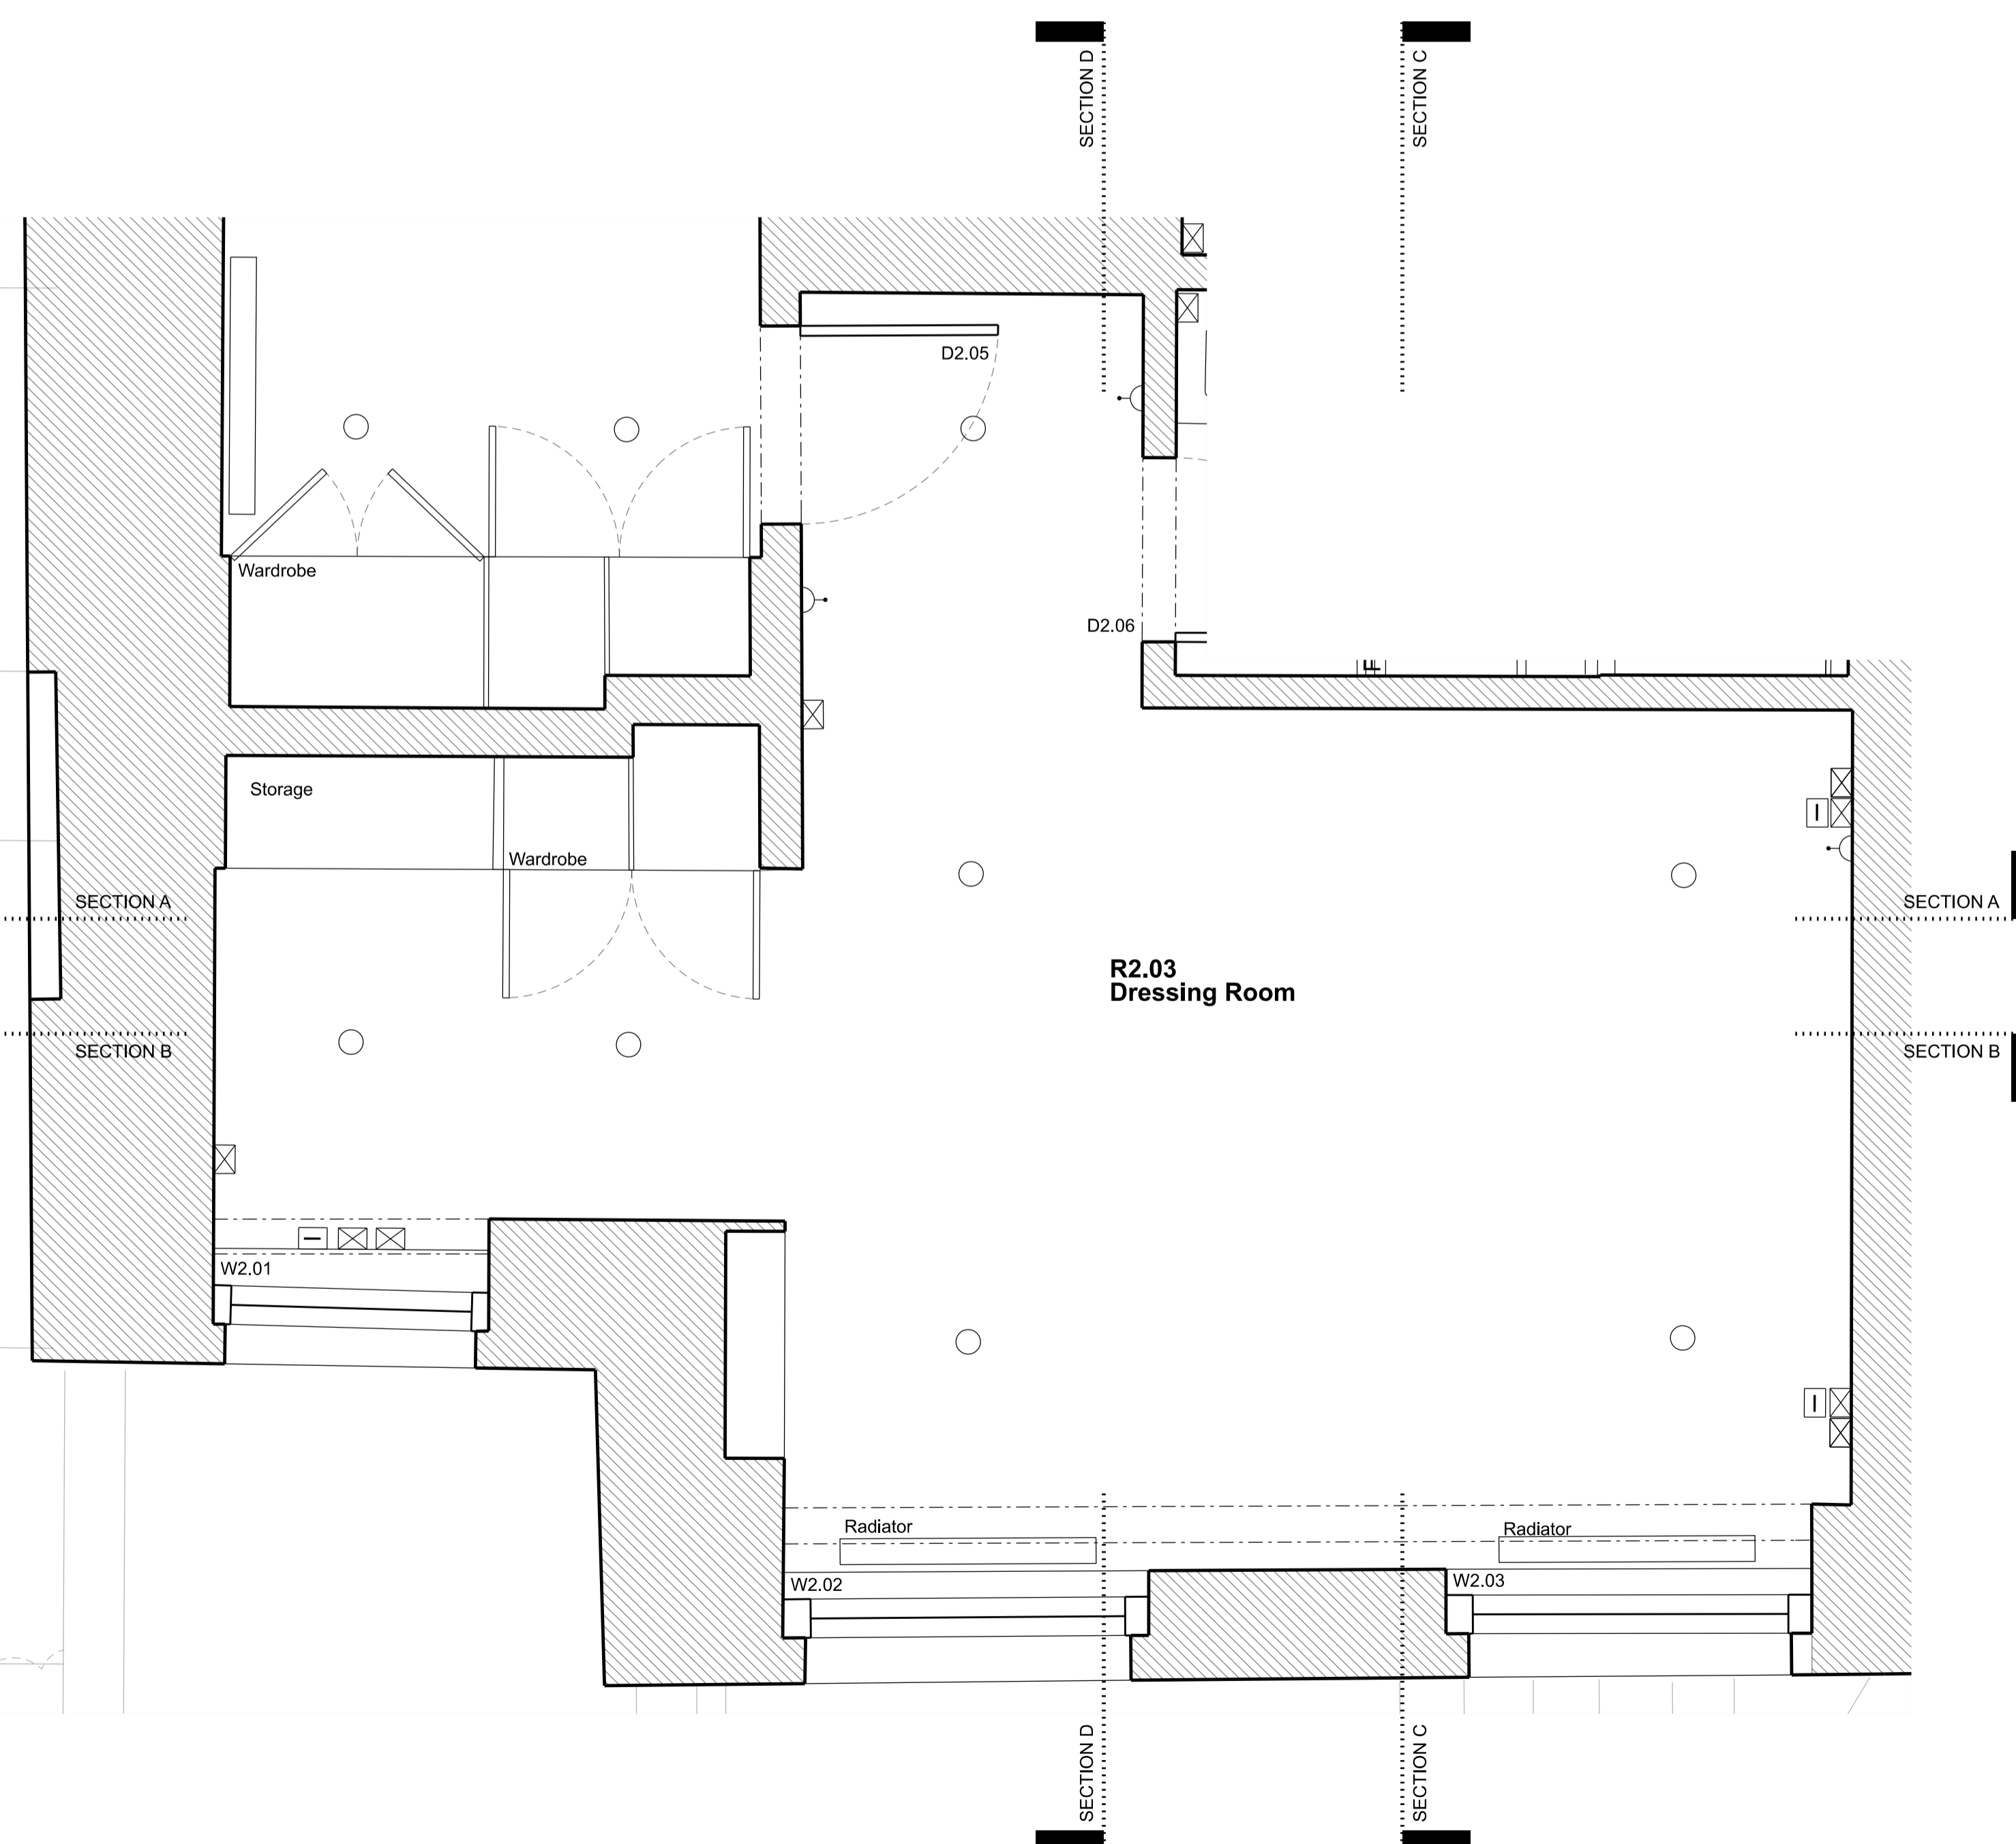

EXISTING PLAN

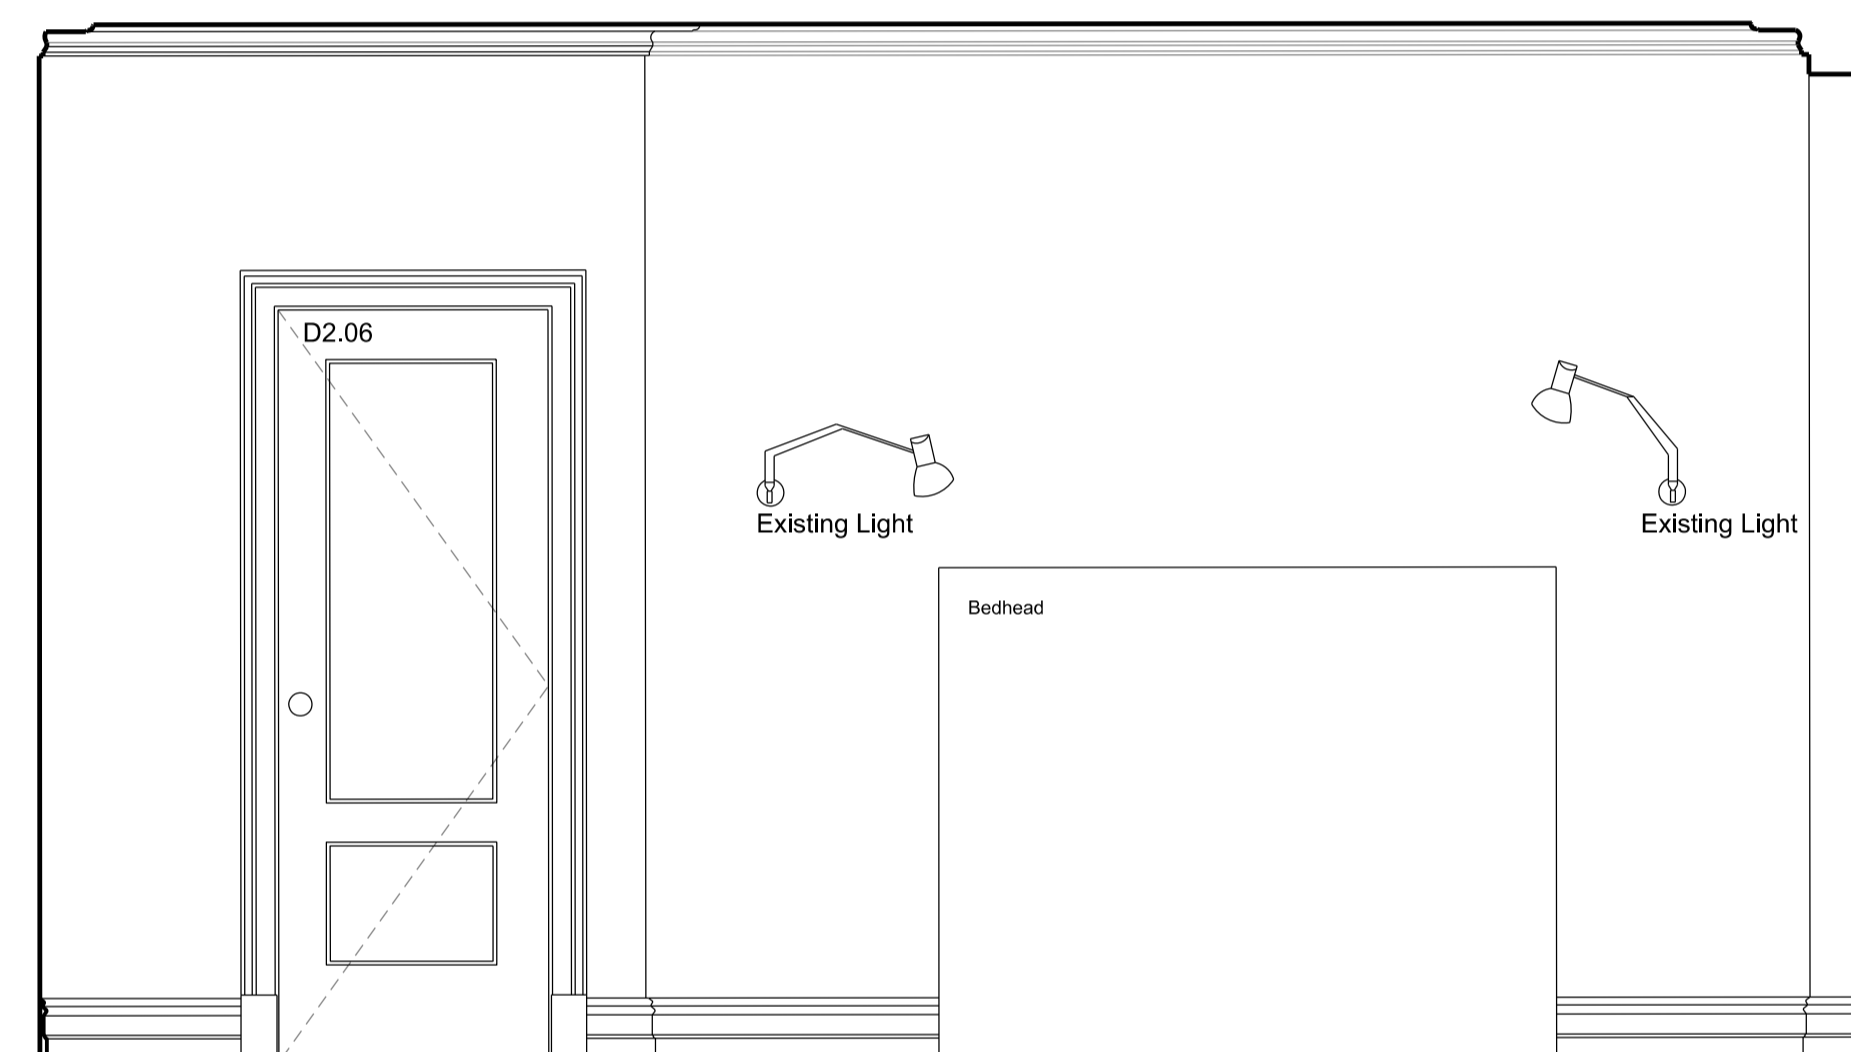

ELEVATION CC

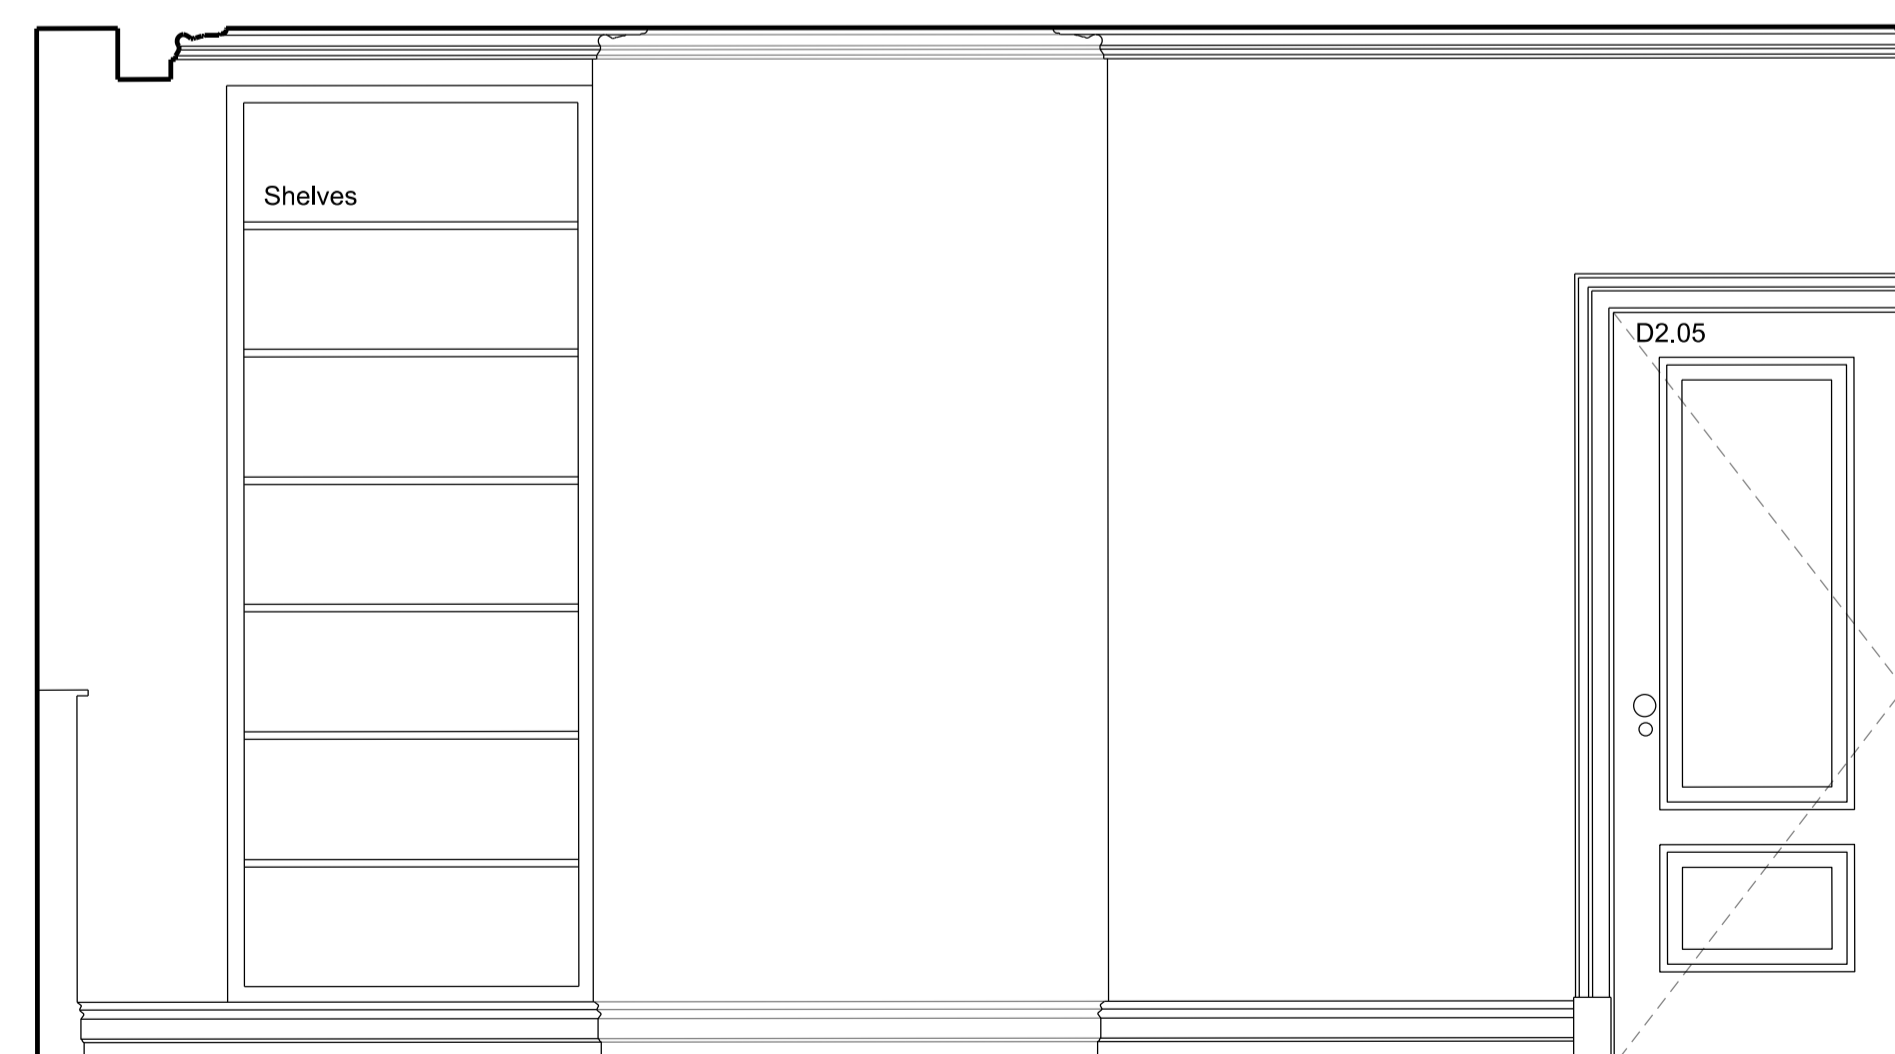

ELEVATION DD

Rev	Amendment	Date
C	Planning Application & LBC	11/12/19
B	General Update	13/11/19
A	General Update	04/11/19

Rev	Amendment	Date
Key Plan		

**FOR PLANNING**

Client  
**Jose & Daniela Neves**

Project  
**40 Chester Terrace  
London NW1 4ND**

Title  
**Existing  
Internal Elevations  
R2.03 Dressing Room**


Drawn By	Checked By	Scale	Date
		1:20 @ A1	Sept 19

Drawing No	Revision
1154/E/20/022	c


**GROVES NATCHEVA ARCHITECTS**

T: +44 (0)20 7937 7772  
E: info@grovesnatcheva.com  
W: www.grovesnatcheva.com

6 Kensington Court Mews London UK W8 5DR

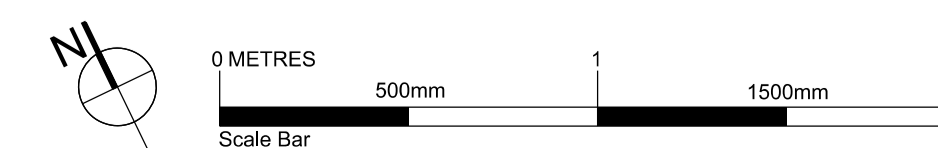


To scale for town planning purposes.  
Not for construction.

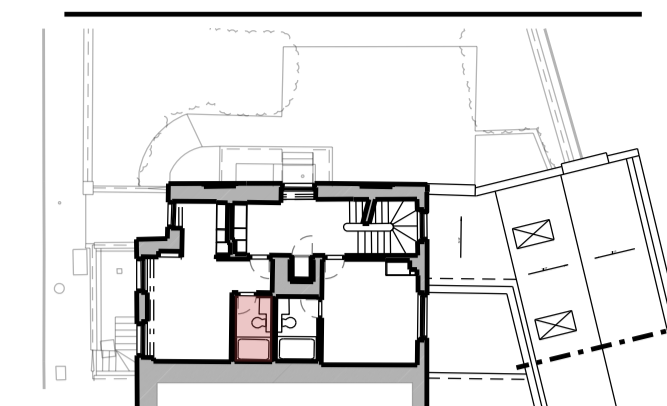


Key for proposed works


- ⊗ Switch Socket Outlet
- ⊖ Internet Socket
- L Lift button
- M Media
- ⬆ Light Switch
- F Switch-Fused Draw Box
- ⊙ Thermostat
- Light fitting

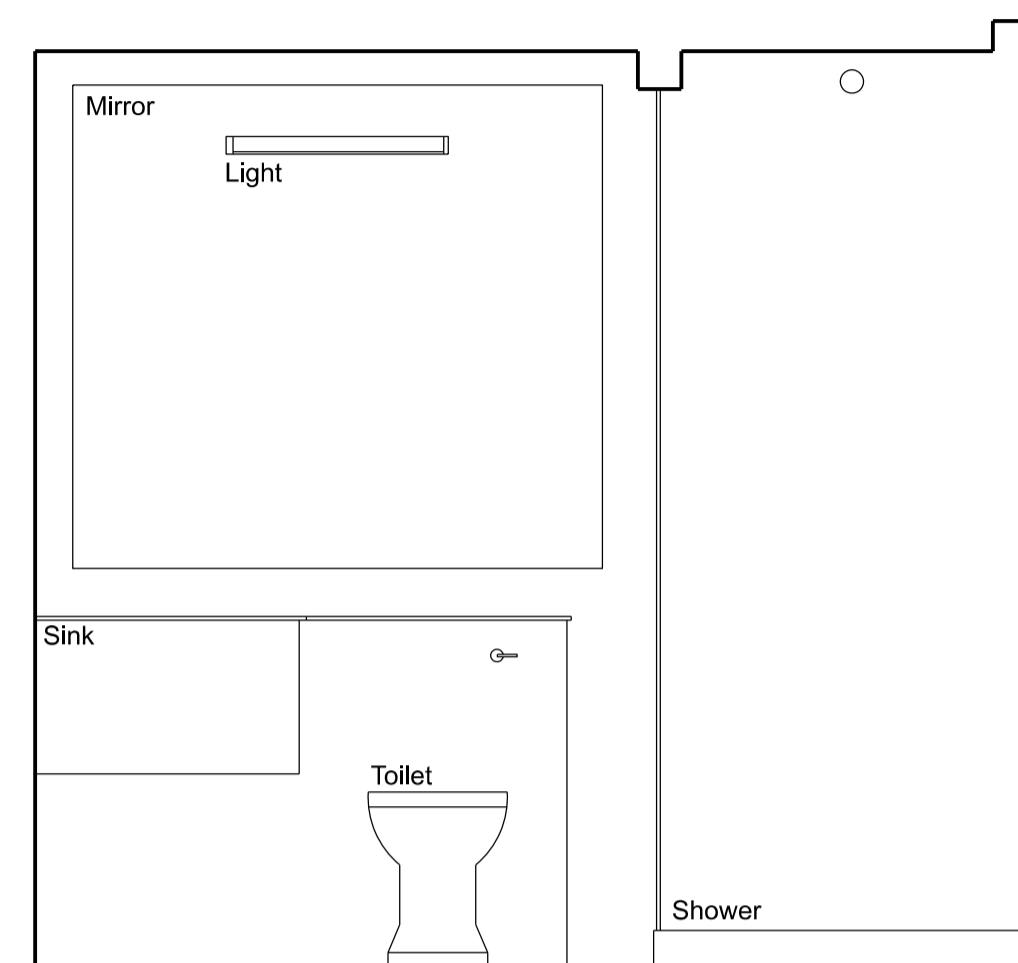


ELEVATION AA

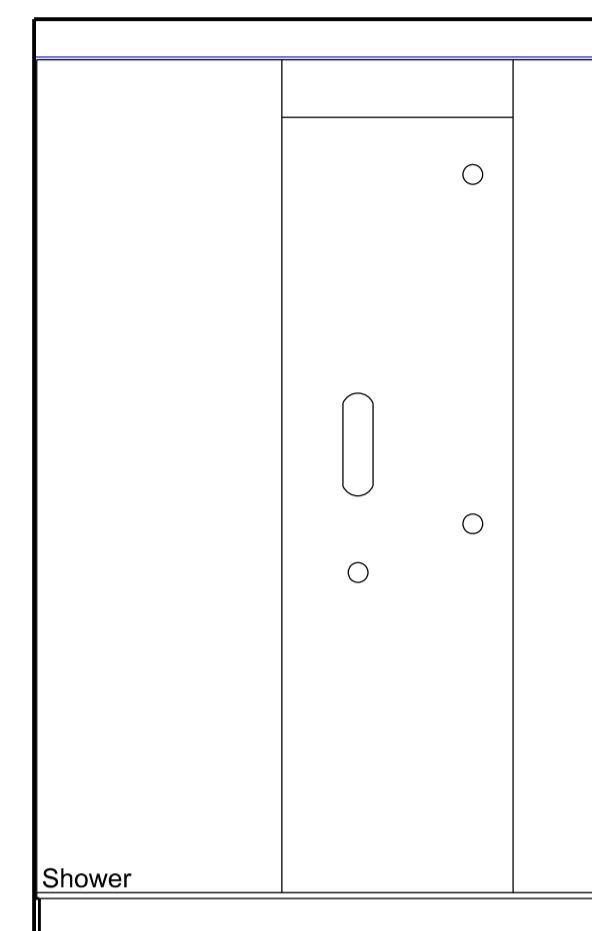


ELEVATION CC

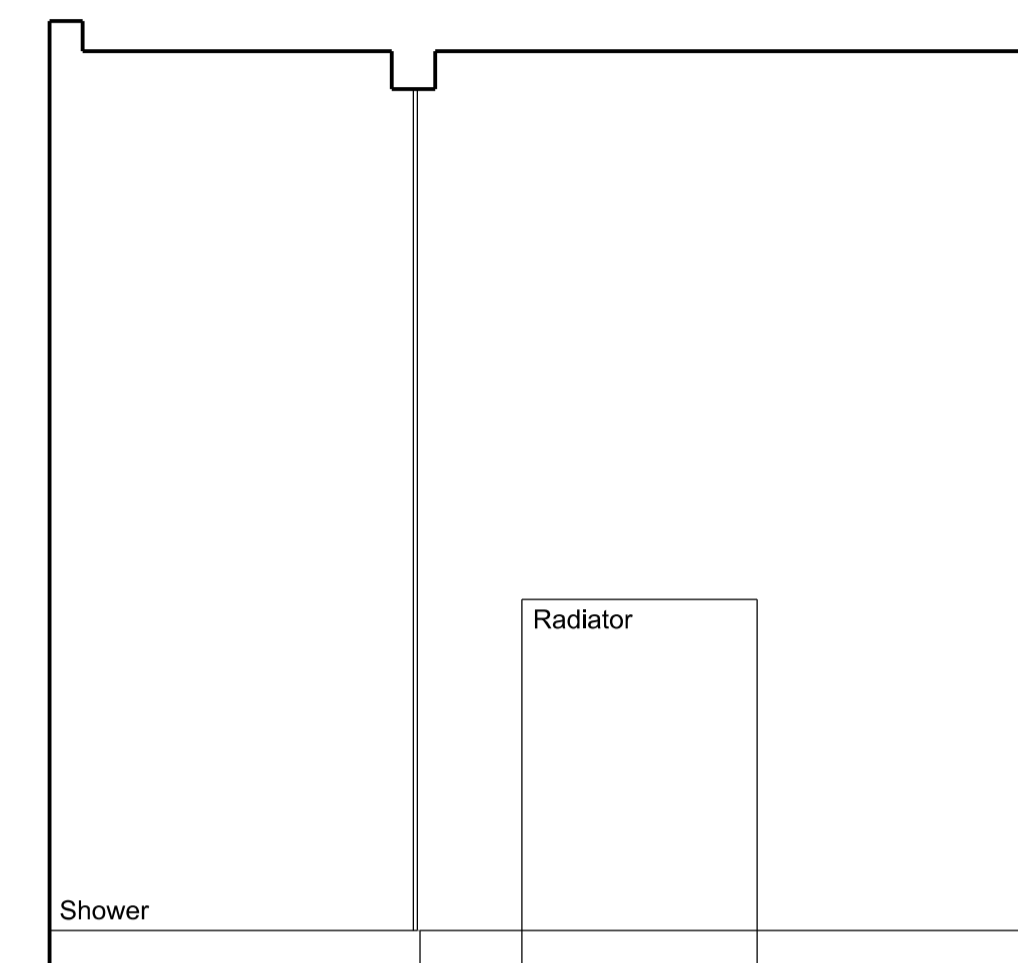

ELEVATION BB

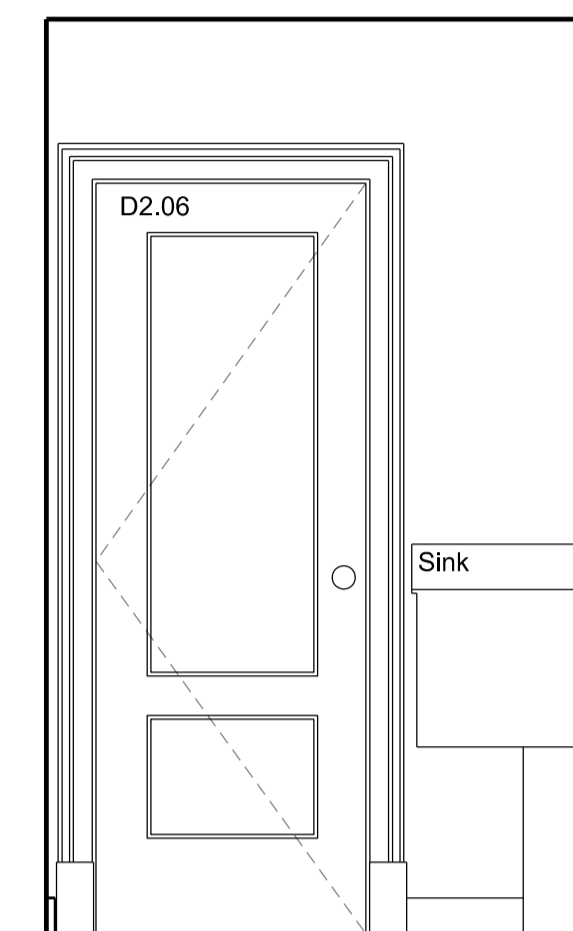

ELEVATION DD

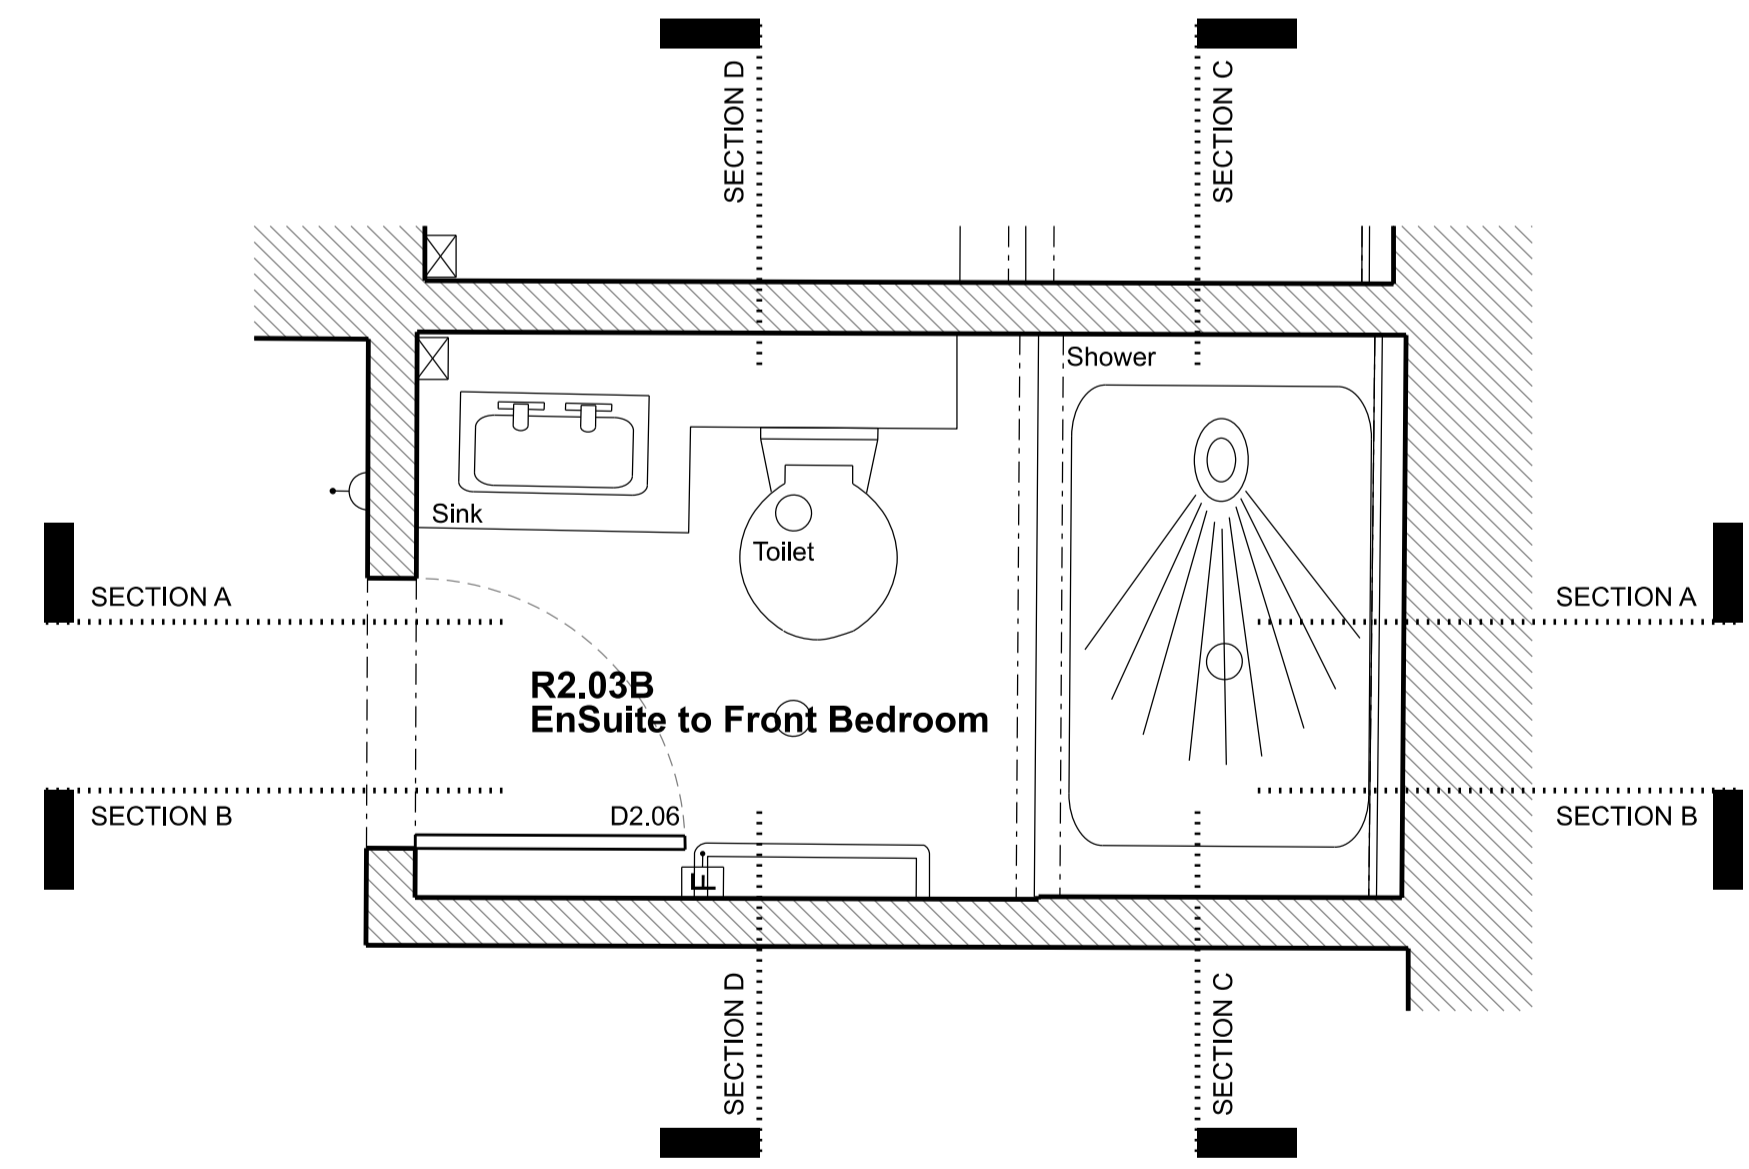

EXISTING PLAN

Rev	Amendment	Date
C	Planning Application & LBC	11/12/19
B	General Update	13/11/19
A	General Update	04/11/19

Rev	Amendment	Date
Key Plan		

**FOR PLANNING**

Client  
**Jose & Daniela Neves**

Project  
**40 Chester Terrace  
London NW1 4ND**

Title  
**Existing  
Internal Elevations  
R2.03B EnSuite to Front Bedroom**


Drawn By Checked By Scale Date  
1:20 @ A1 Sept 19

Drawing No Revision  
1154/E/20/023 c


**GROVES NATCHEVA ARCHITECTS**

T: +44 (0)20 7937 7772  
E: info@grovesnatcheva.com  
W: www.grovesnatcheva.com

6 Kensington Court Mews London UK W8 5DR

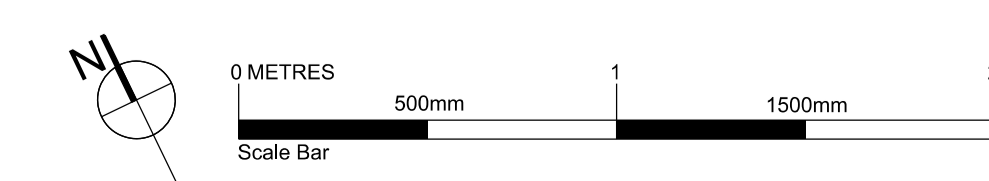


To scale for town planning purposes.  
Not for construction.

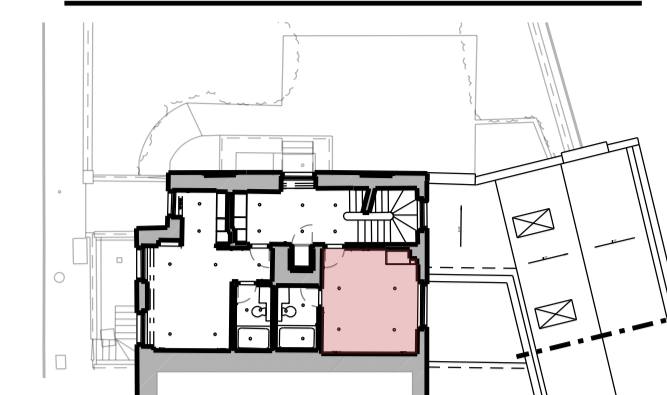


Key for proposed works


- ⊗ Switch Socket Outlet
- ⊞ Internet Socket
- Ⓛ Lift button
- Ⓜ Media
- ⦿ Light Switch
- Ⓛ Switch-Fused Draw Box
- ⊕ Thermostat
- Light fitting

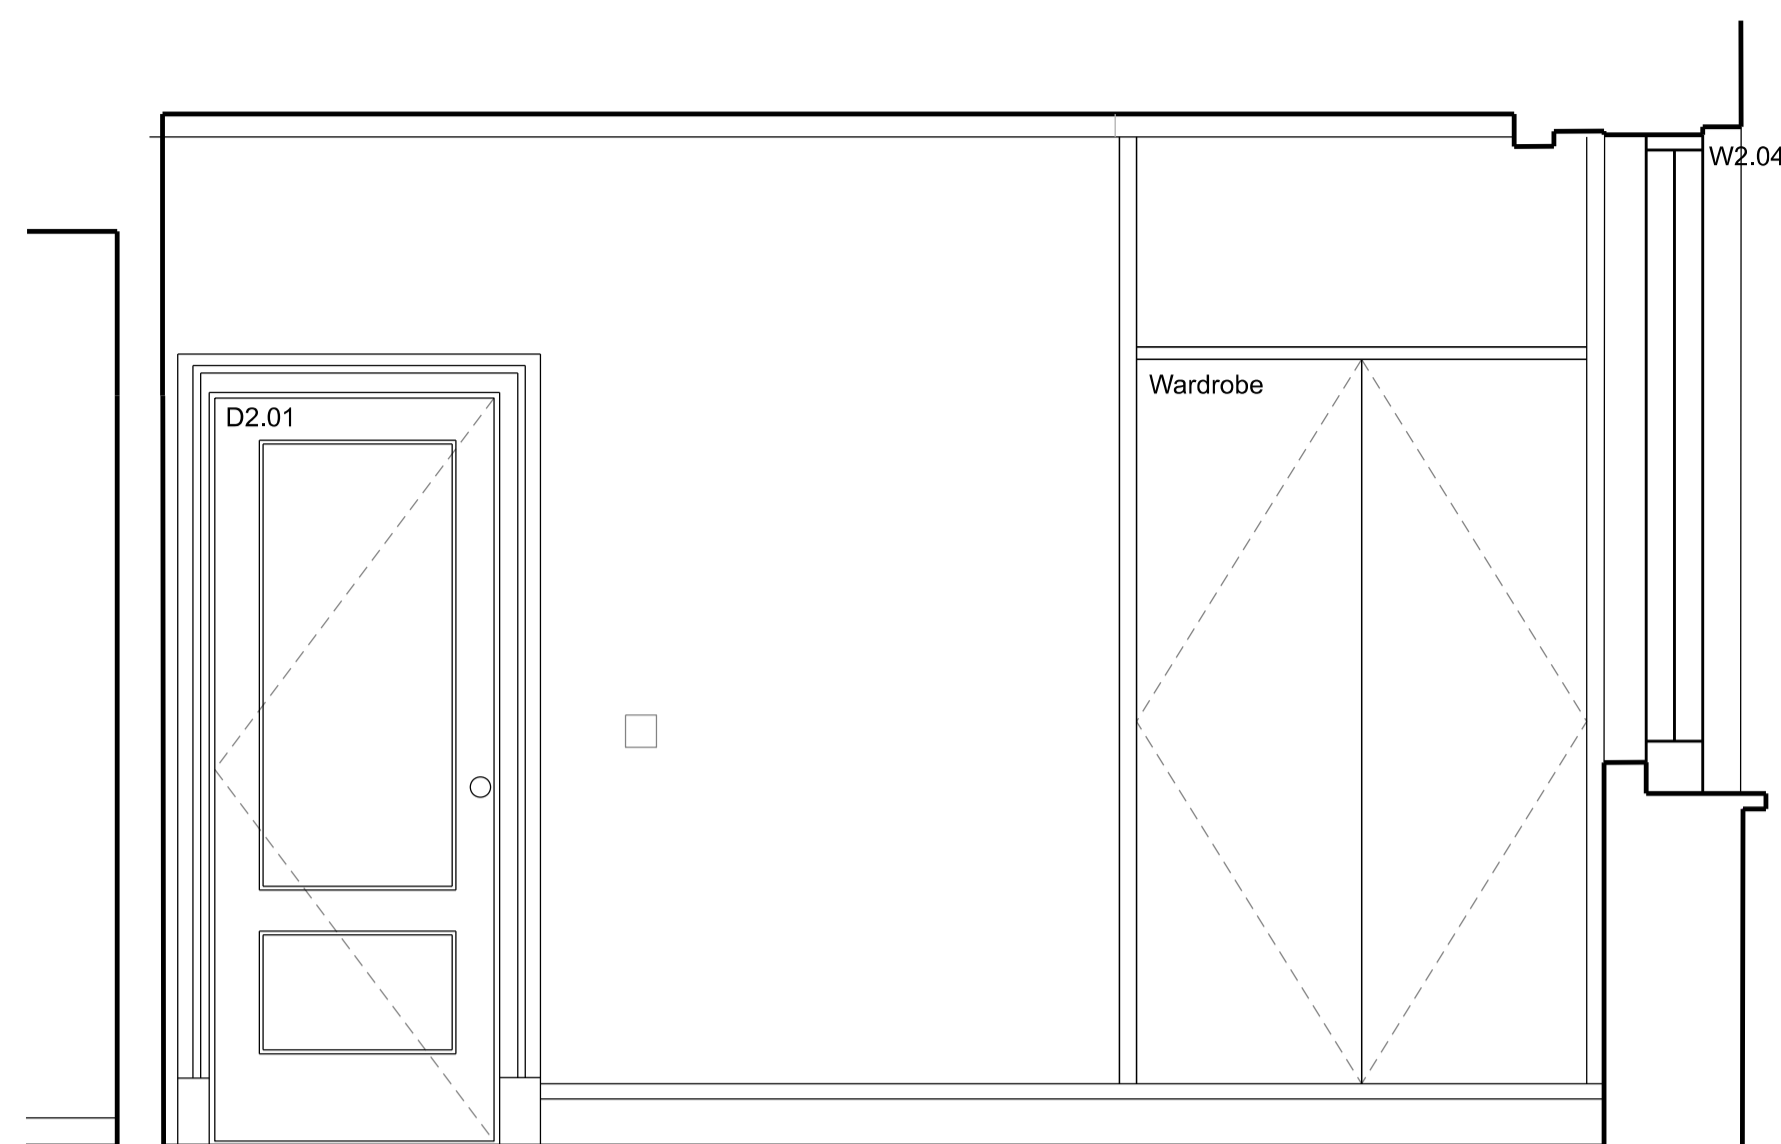


ELEVATION AA

 


ELEVATION BB

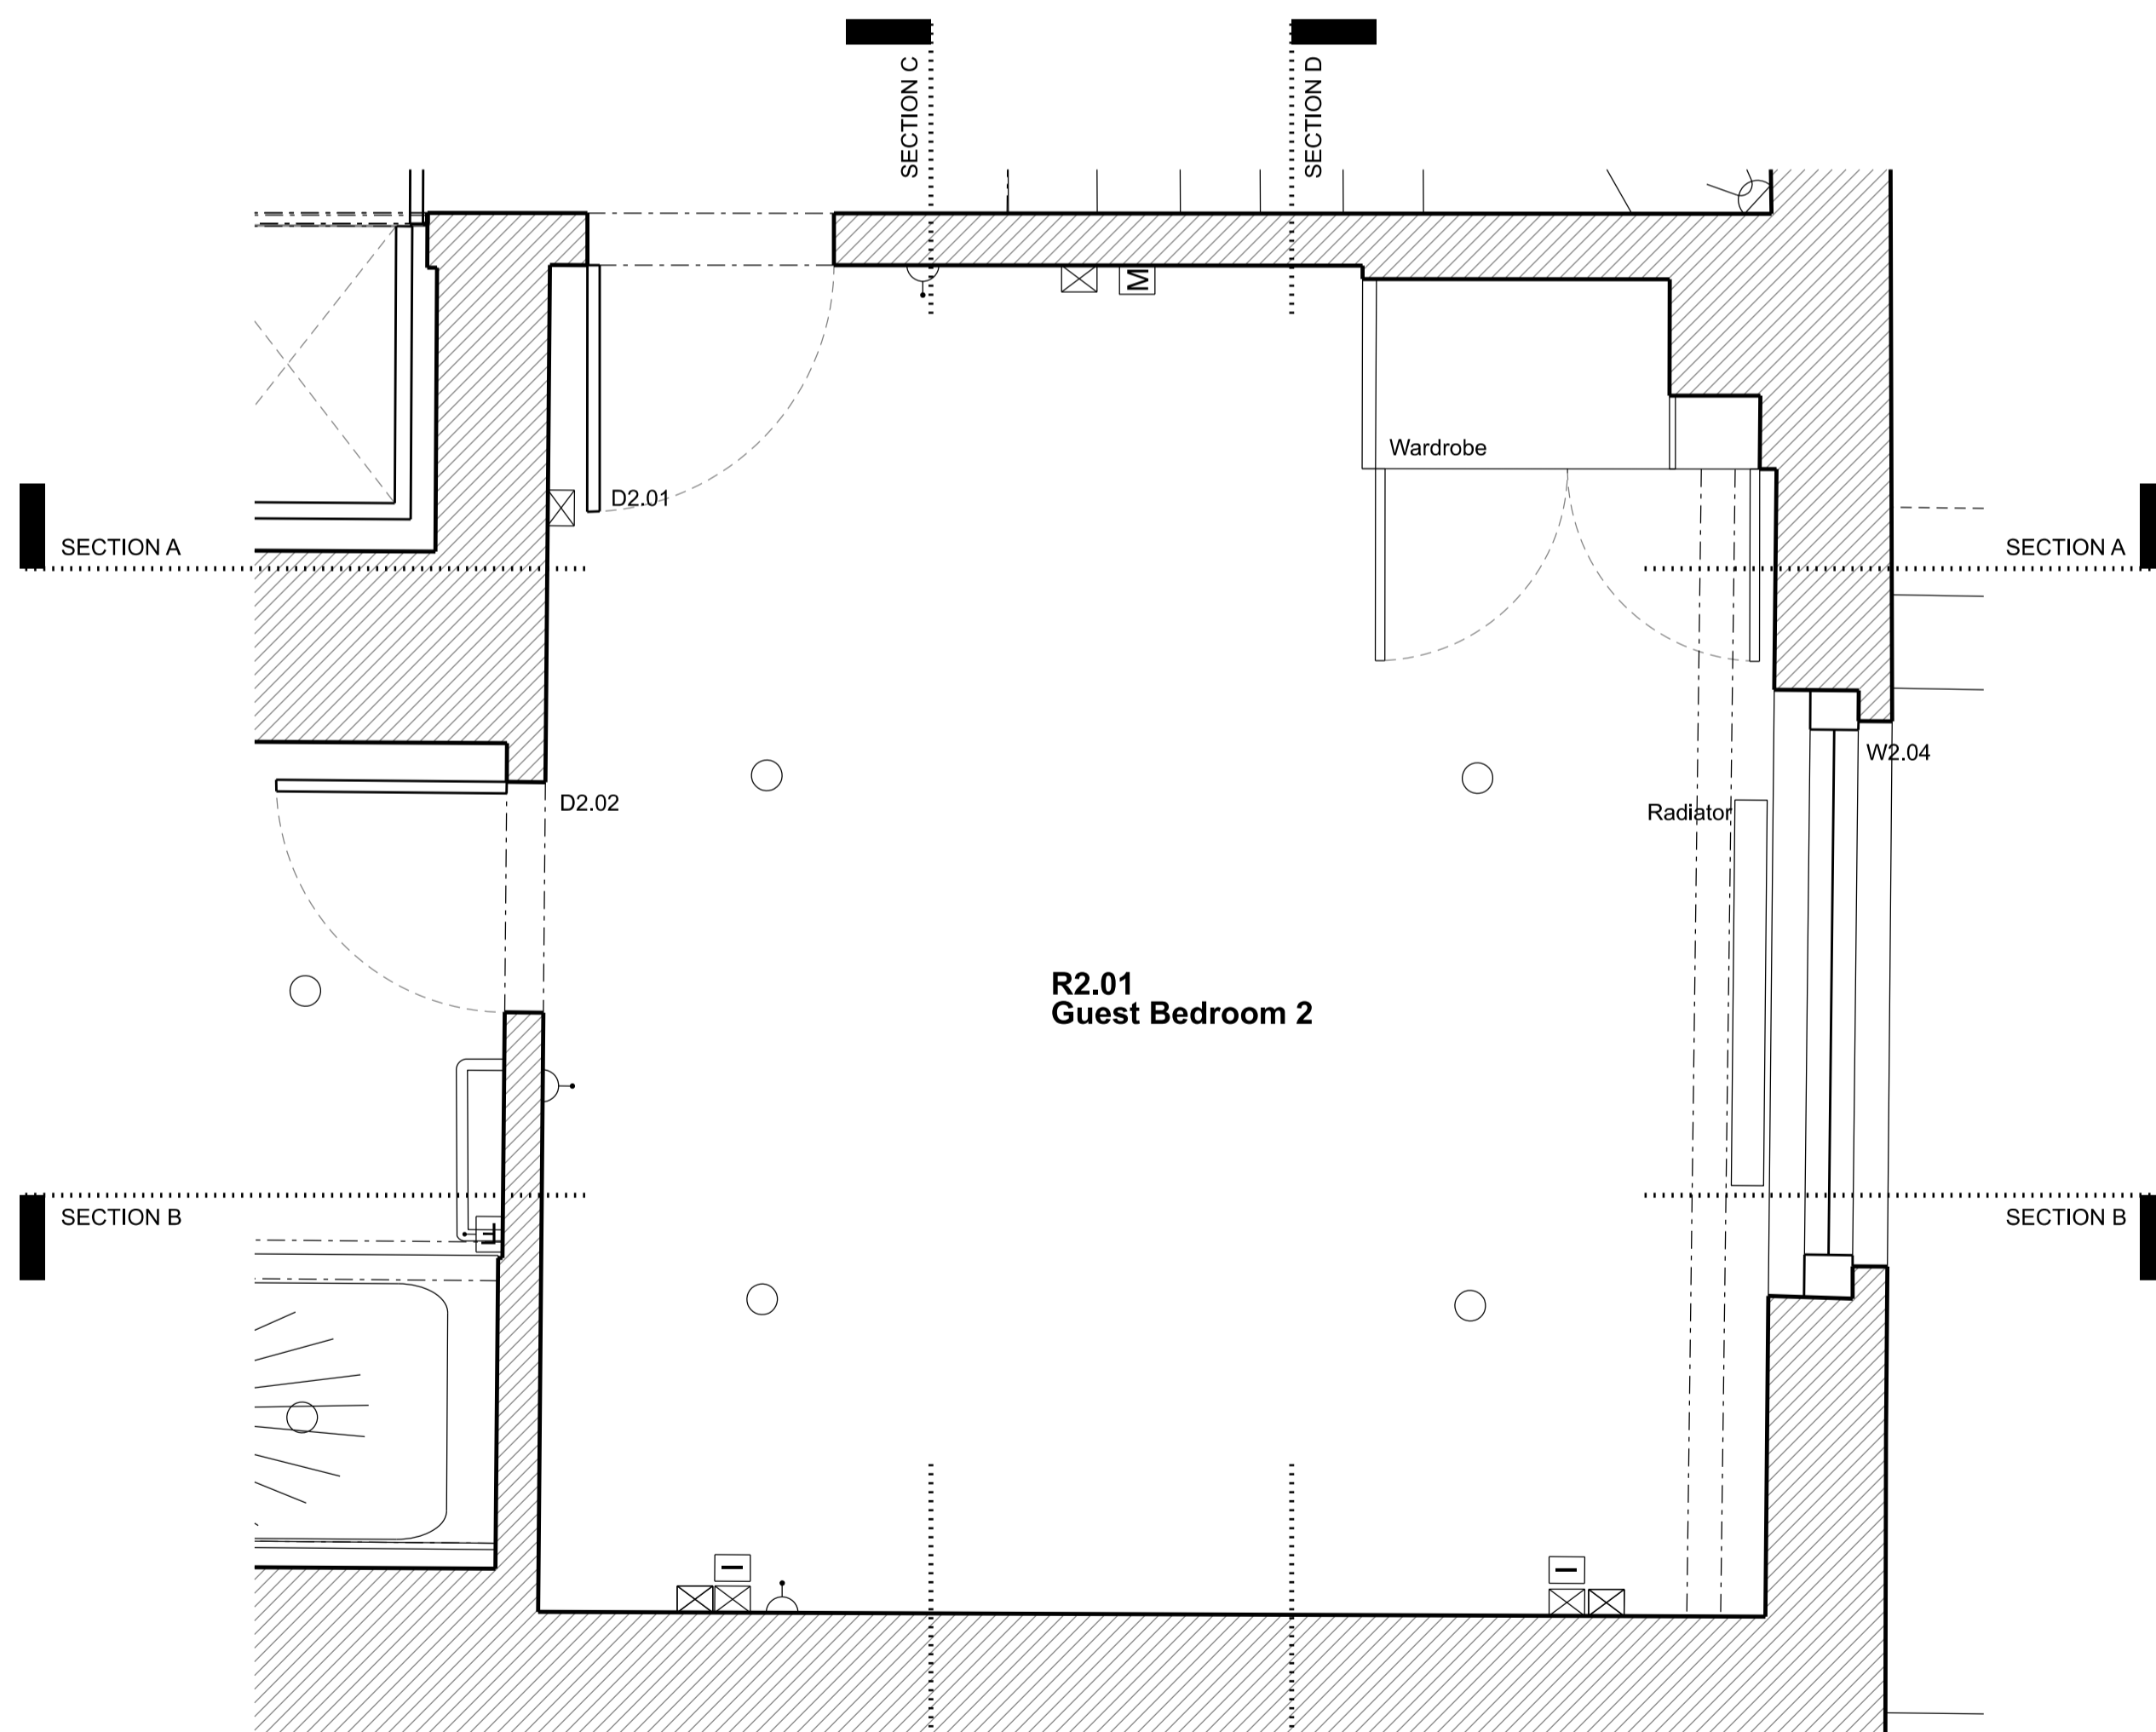

EXISTING PLAN

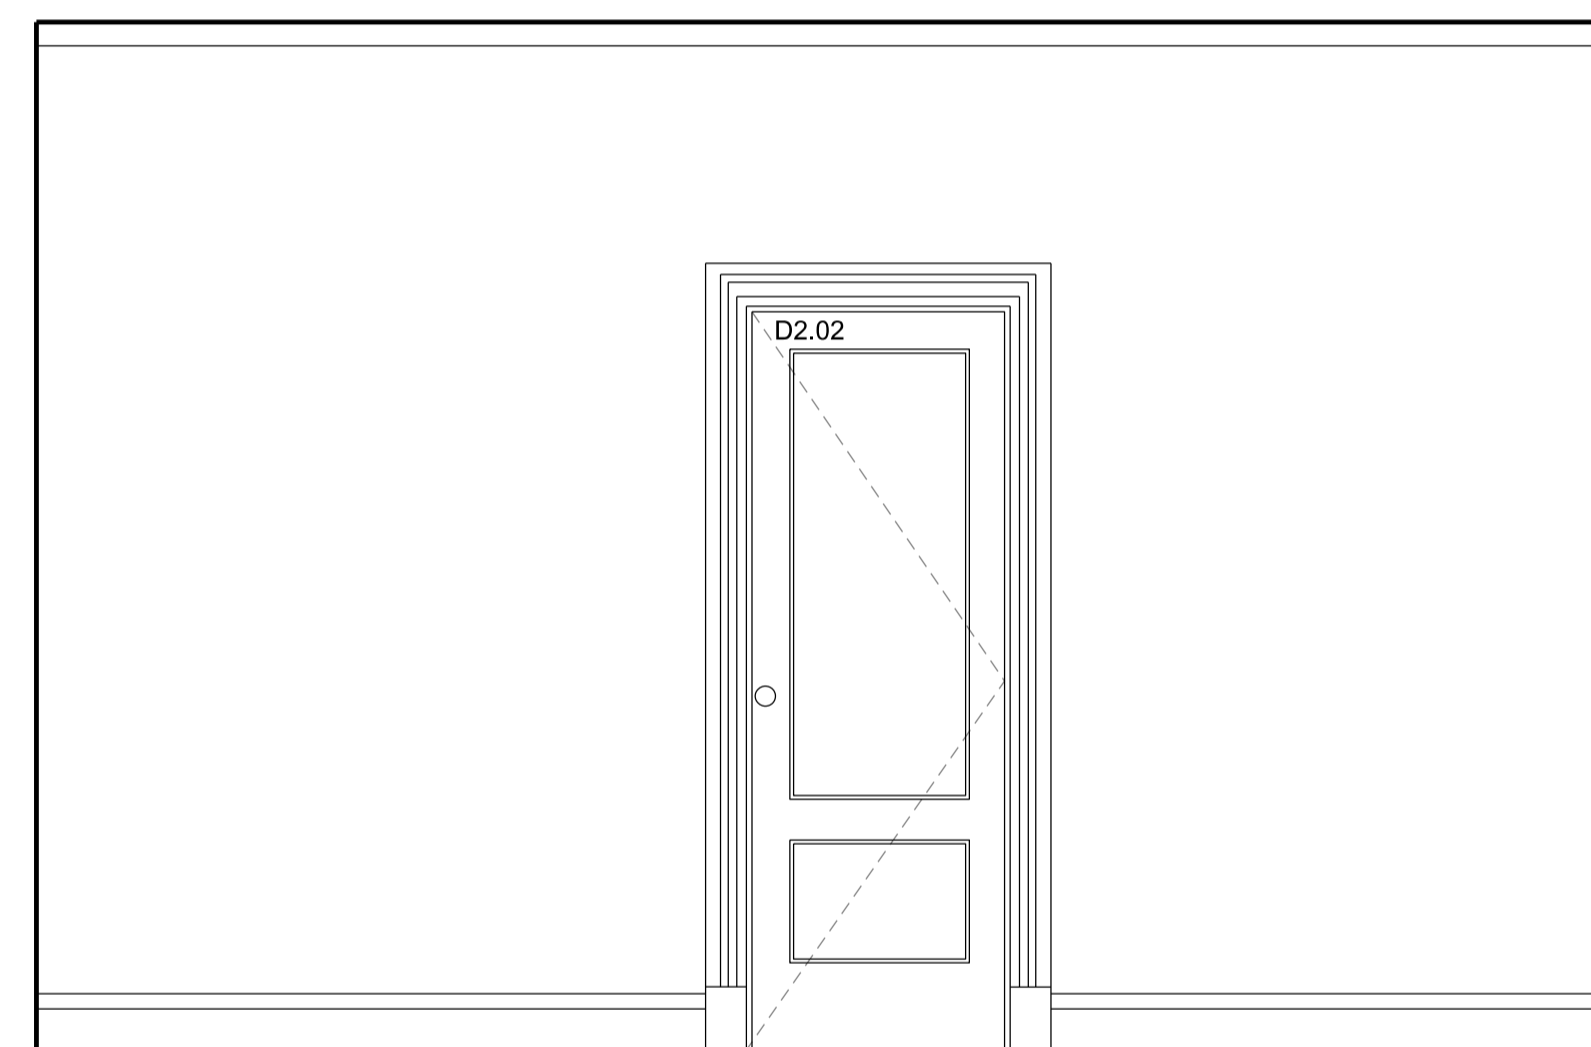

ELEVATION CC

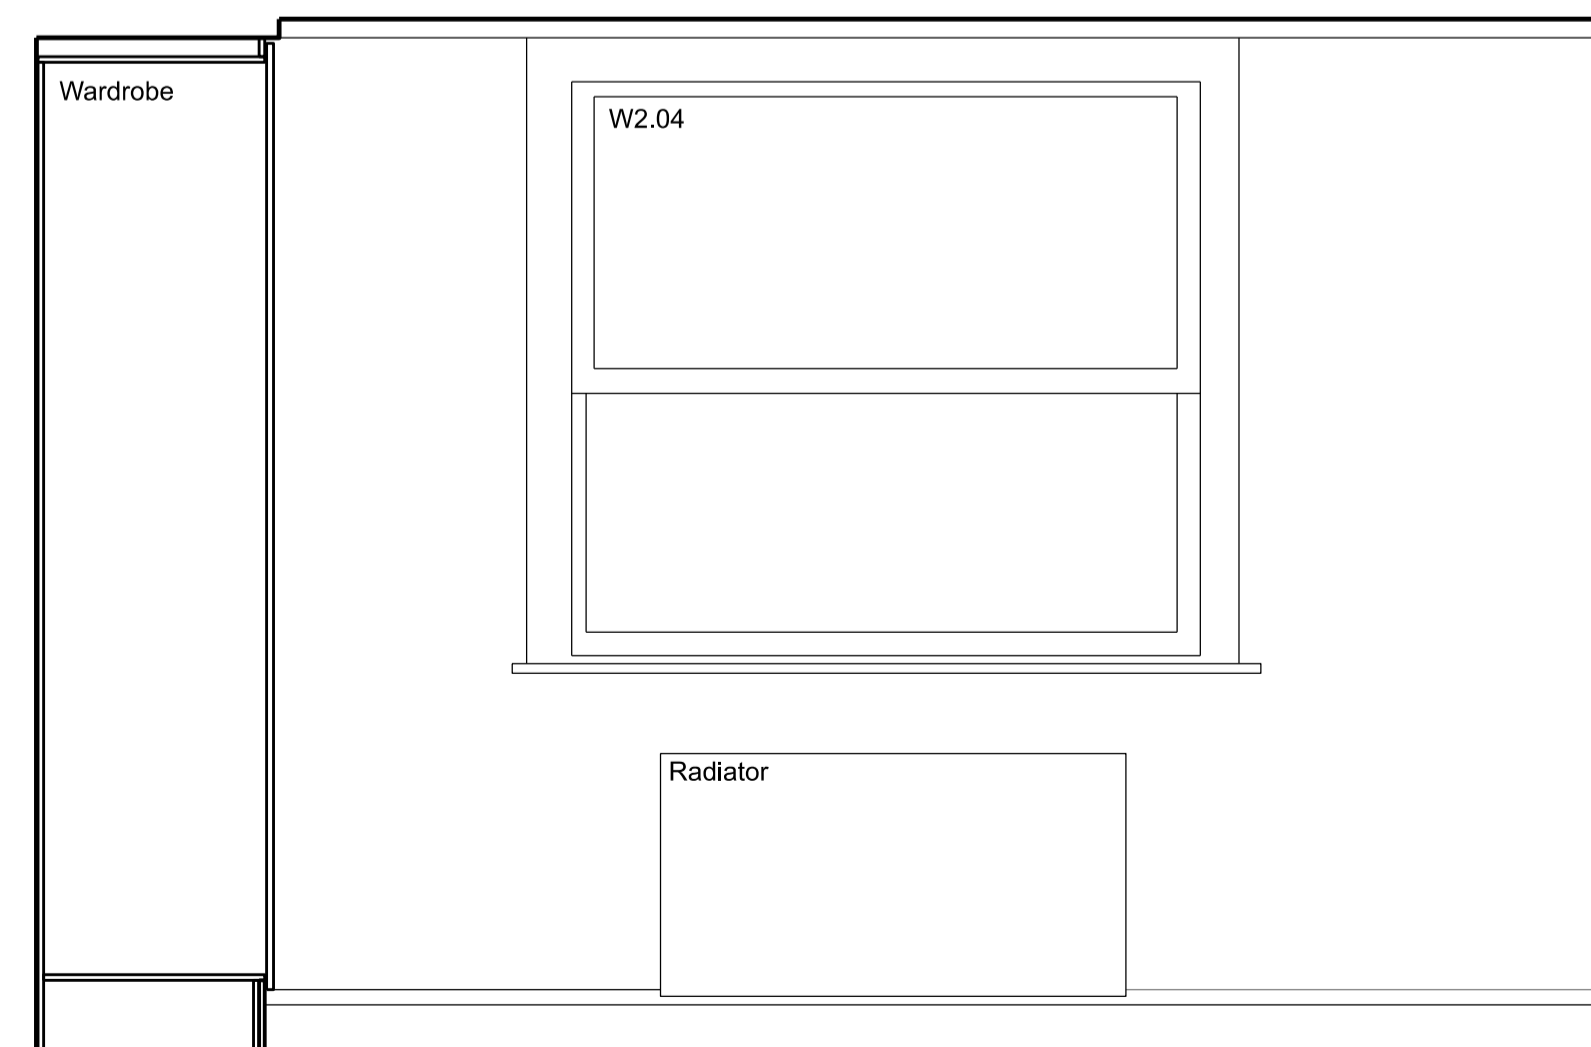

ELEVATION DD

Rev	Amendment	Date
C	Planning Application & LBC	11/12/19
B	General Update	13/11/19
A	General Update	04/11/19

Key Plan

**FOR PLANNING**

Client  
Jose & Daniela Neves

Project  
40 Chester Terrace  
London NW1 4ND

Title  
Existing  
Internal Elevations  
R2.01 Guest Bedroom 2

Drawn By	Checked By	Scale	Date
		1:20 @ A1	Sept 19


Drawing No  
1154/E/20/024

Revision  
C


GROVES NATCHEVA ARCHITECTS

T: +44 (0)20 7937 7772  
E: info@grovesnatcheva.com  
W: www.grovesnatcheva.com

6 Kensington Court Mews London UK W8 5DR

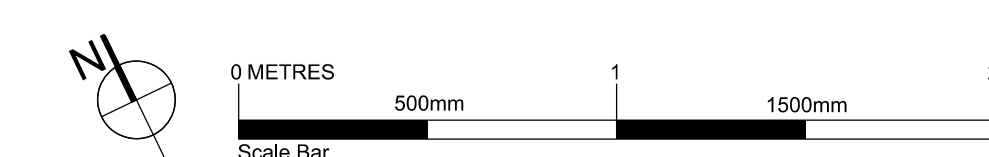


To scale for town planning purposes.  
Not for construction.

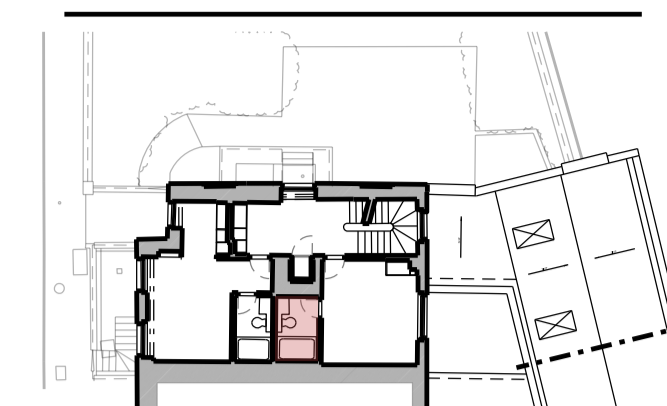


Key for proposed works


- ⊗ Switch Socket Outlet
- ⊞ Internet Socket
- L Lift button
- M Media
- ⊕ Light Switch
- F Switch-Fused Draw Box
- ⊙ Thermostat
- Light fitting

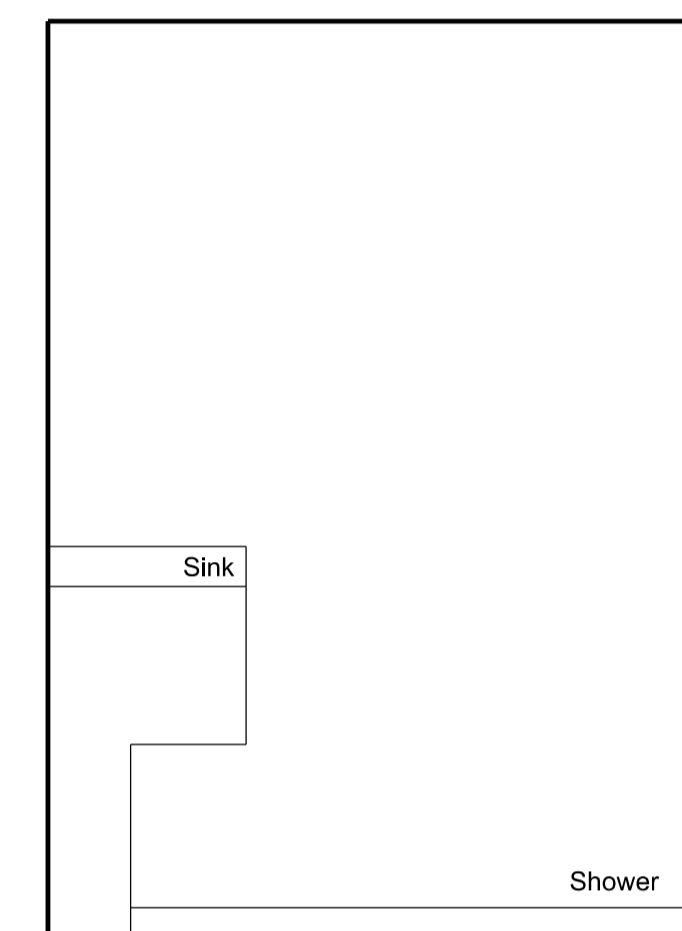


SECTION AA

 


SECTION BB

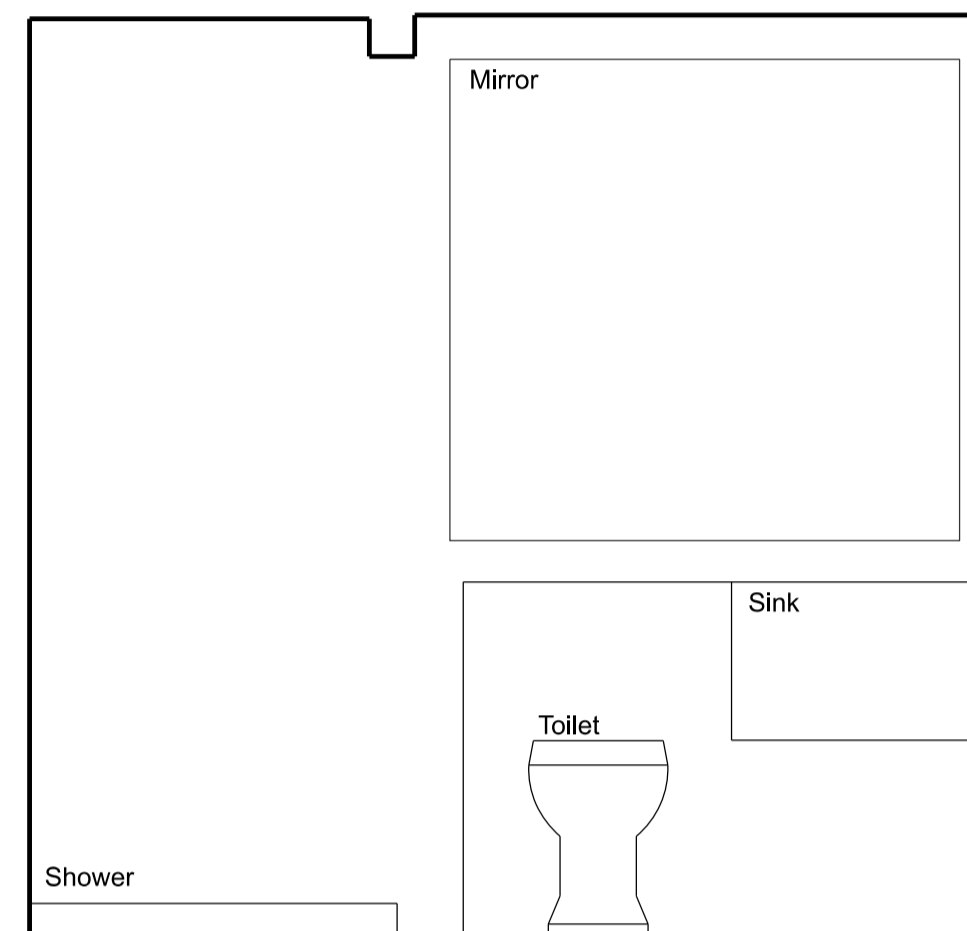

SECTION CC

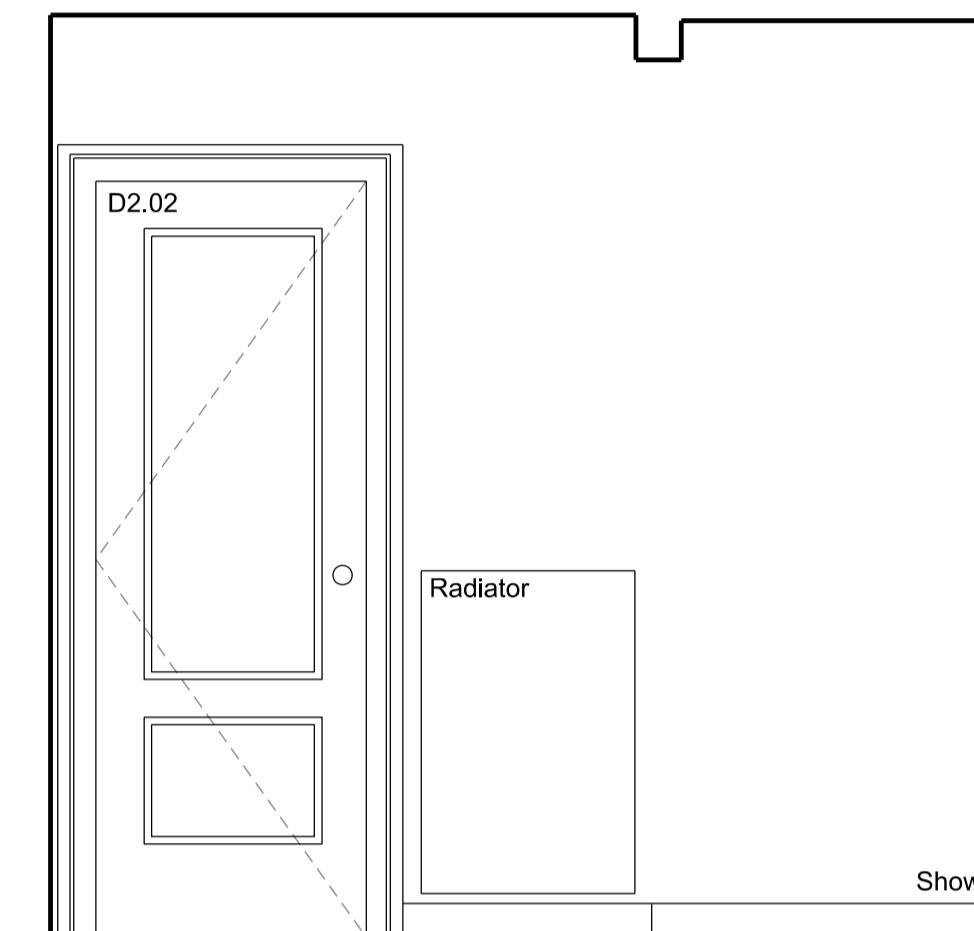

SECTION DD

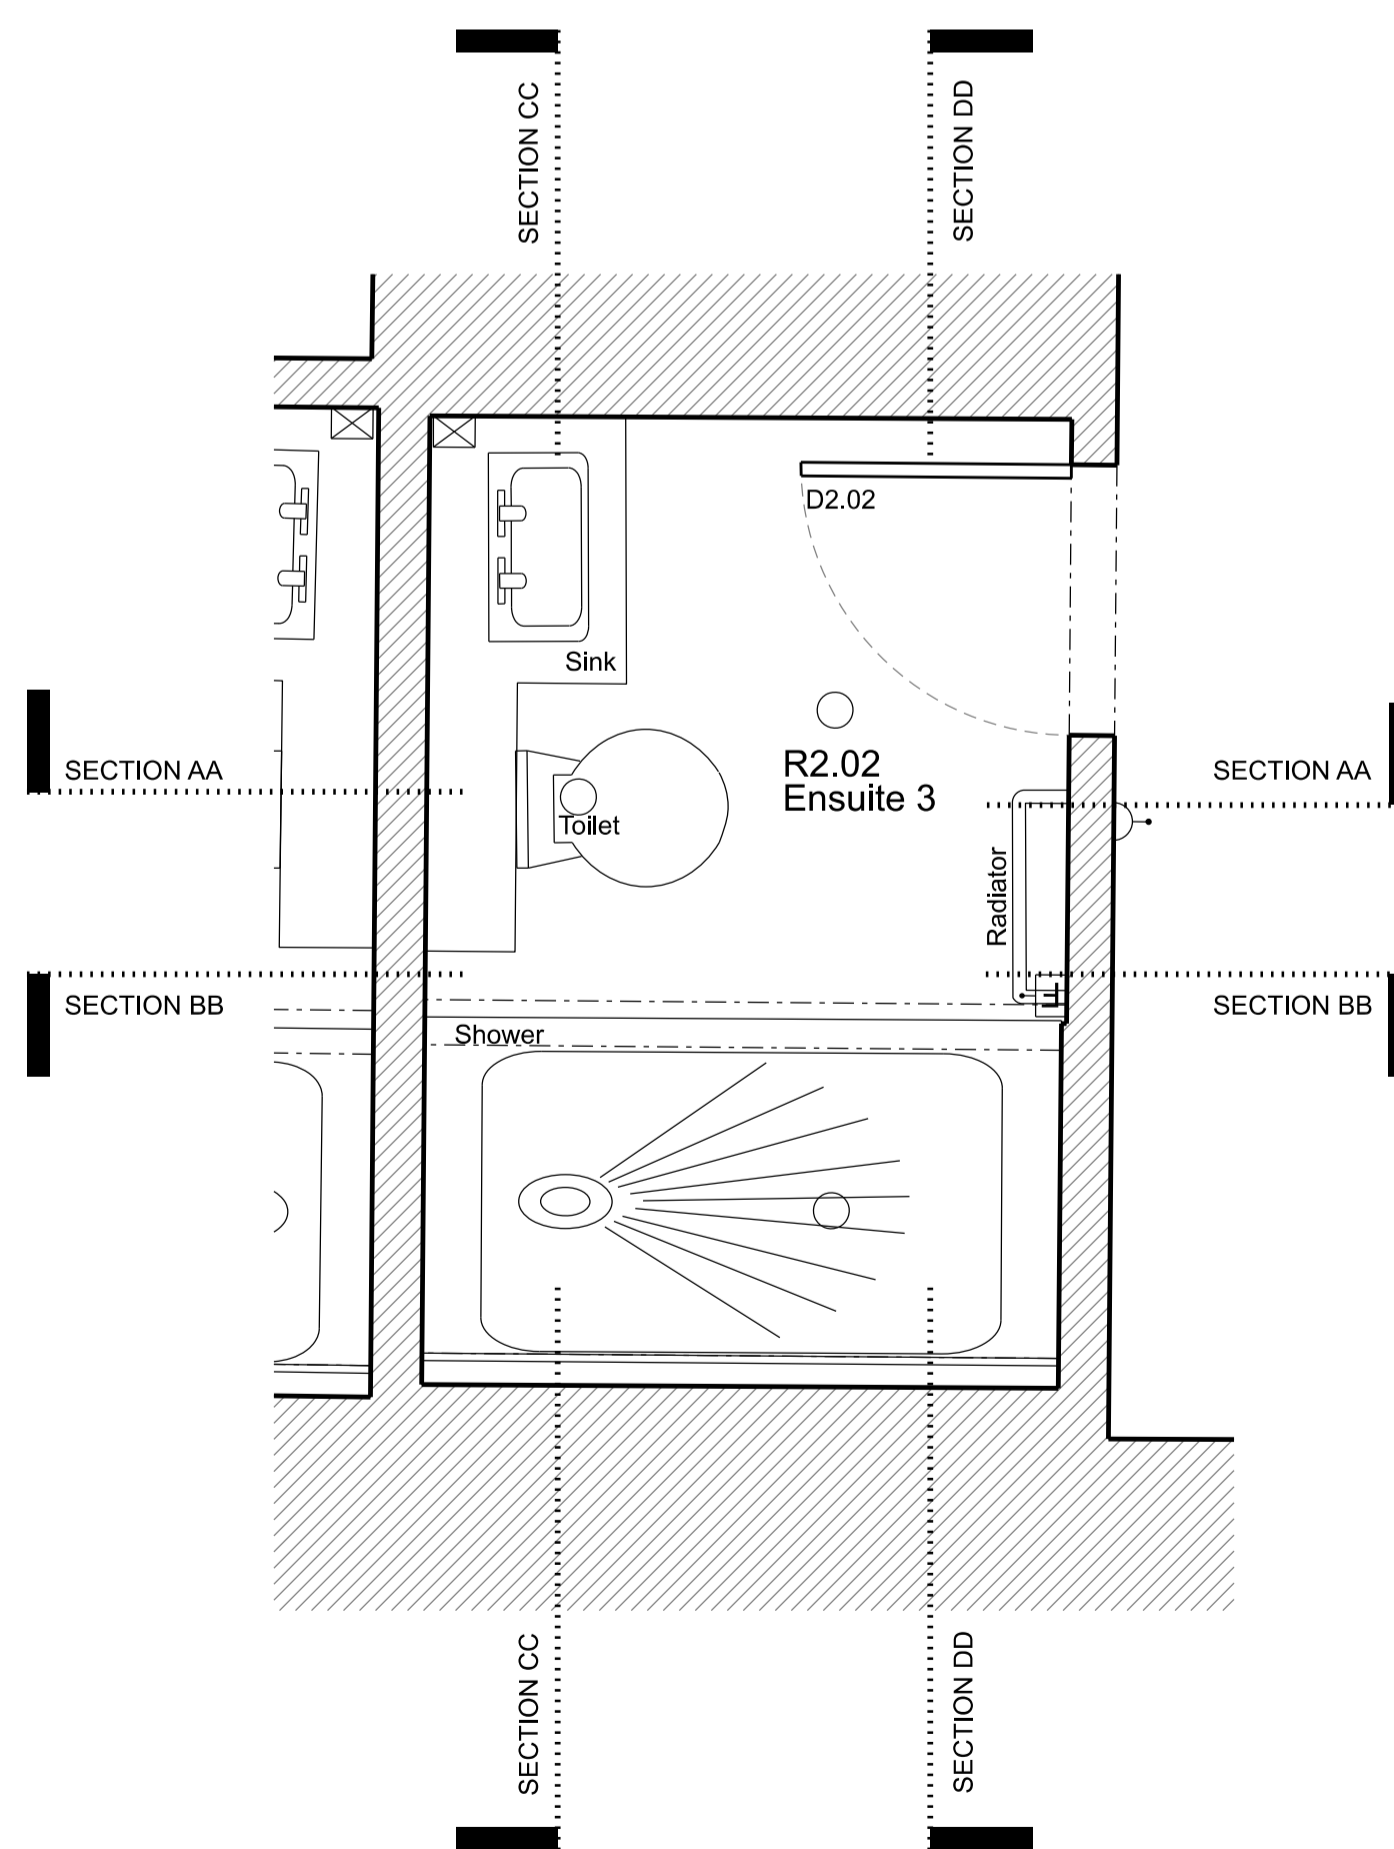

EXISTING PLAN

Rev	Amendment	Date
C	Planning Application & LBC	11/12/19
B	General Update	13/11/19
A	General Update	04/11/19

Key Plan

**FOR PLANNING**

Client  
**Jose & Daniela Neves**

---

Project  
**40 Chester Terrace  
London NW1 4ND**

---

Title  
**Existing  
Internal Elevations  
R2.02 Ensuite 2**


---

Drawn By	Checked By	Scale	Date
		1:20 @ A1	Sept 19

---


Drawing No	Revision
1154/E/20/025	C

**GROVES NATCHEVA ARCHITECTS**


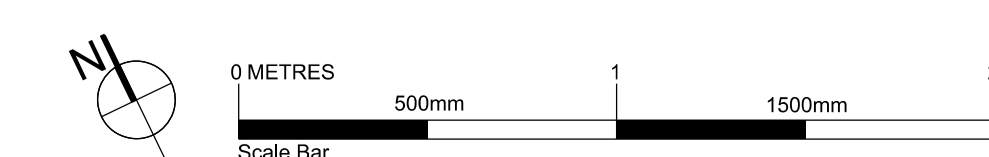


T: +44 (0)20 7937 7772  
E: info@grovesnatcheva.com  
W: www.grovesnatcheva.com  
6 Kensington Court Mews London UK W8 5DR




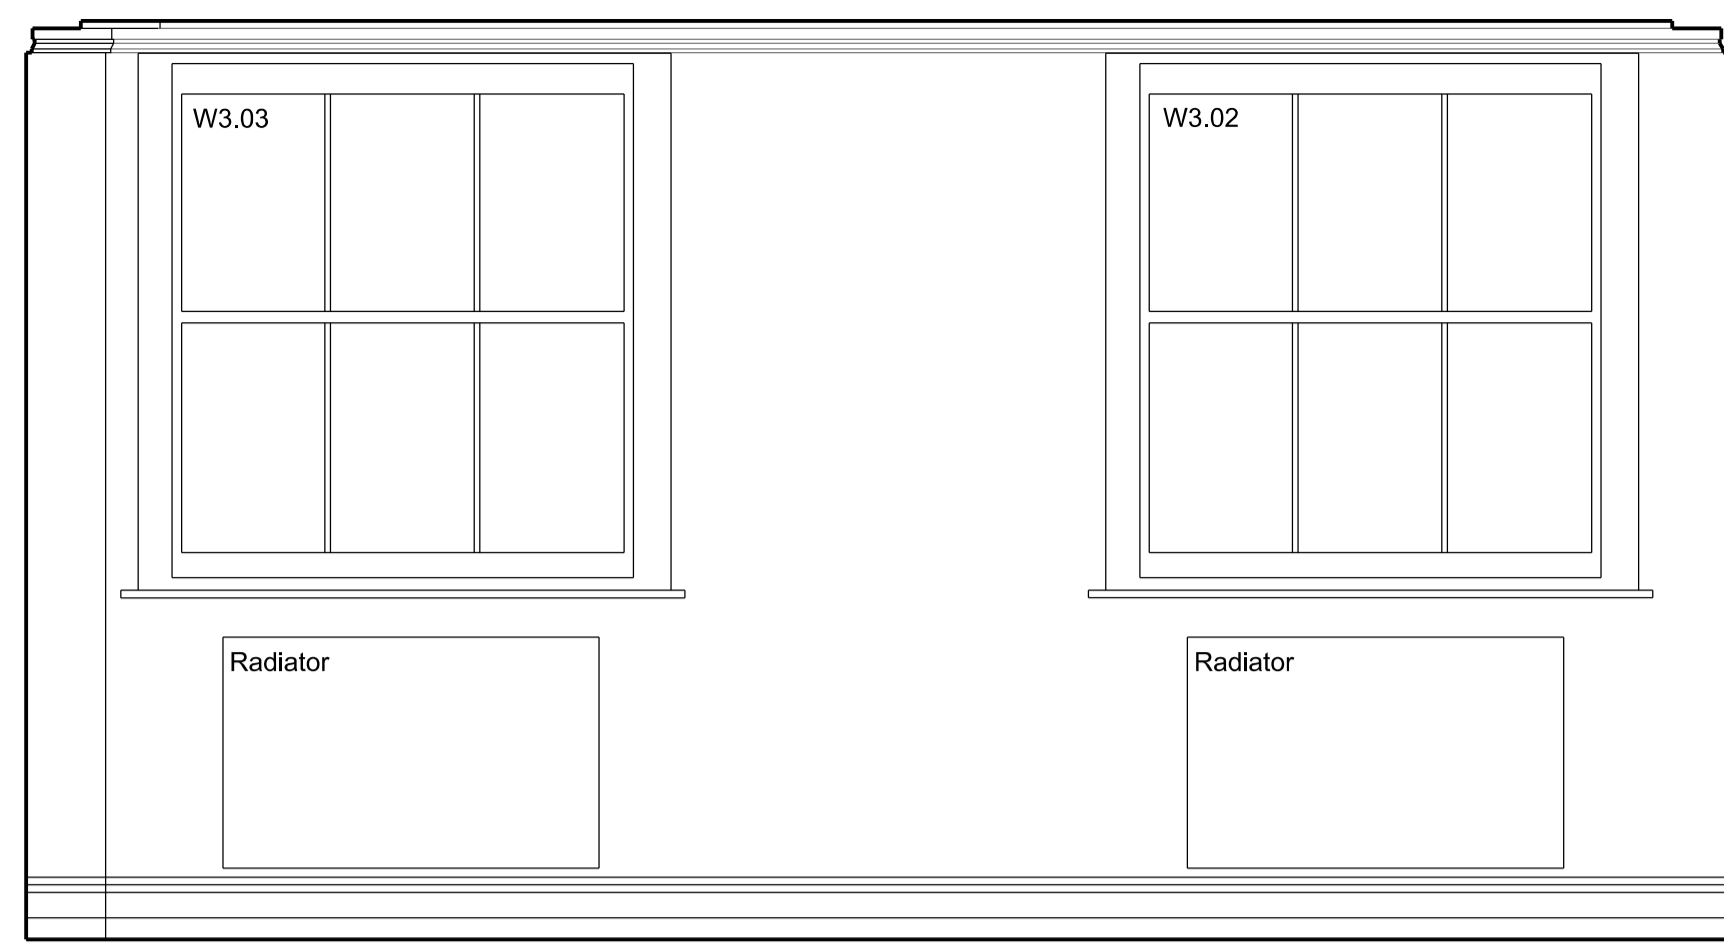


SECTION AA

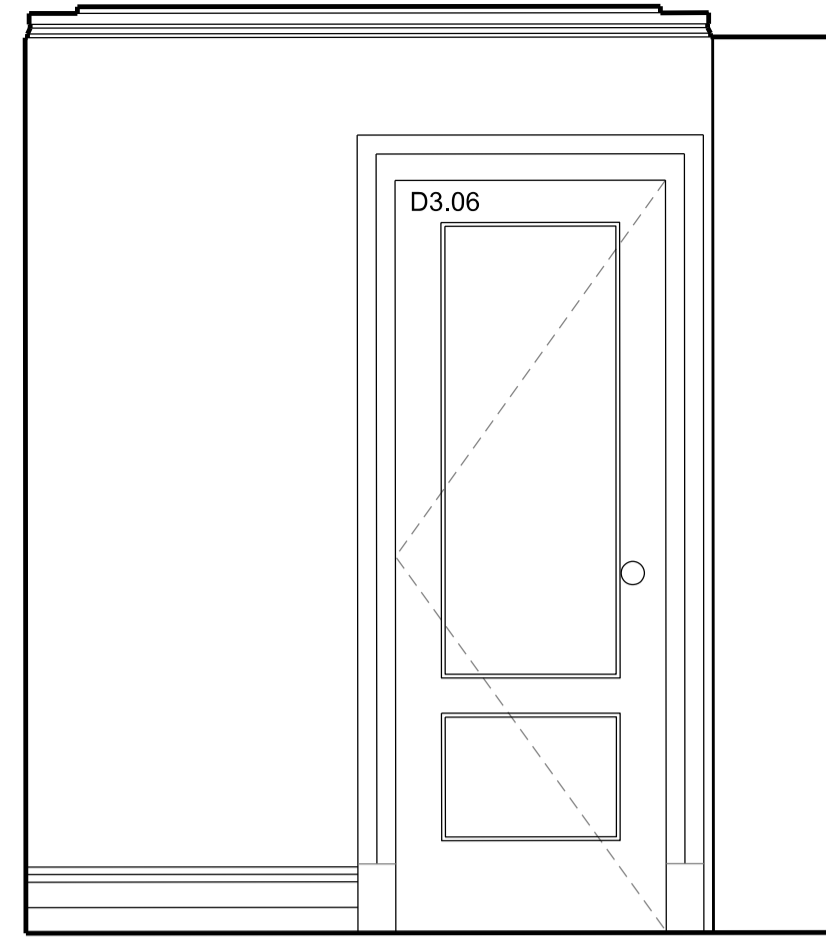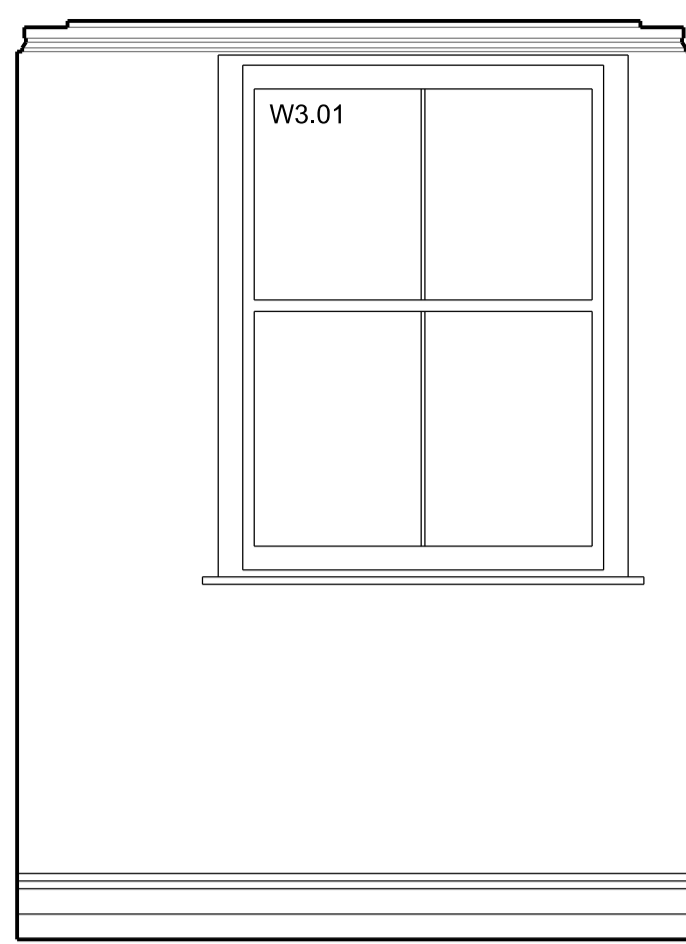

SECTION BB

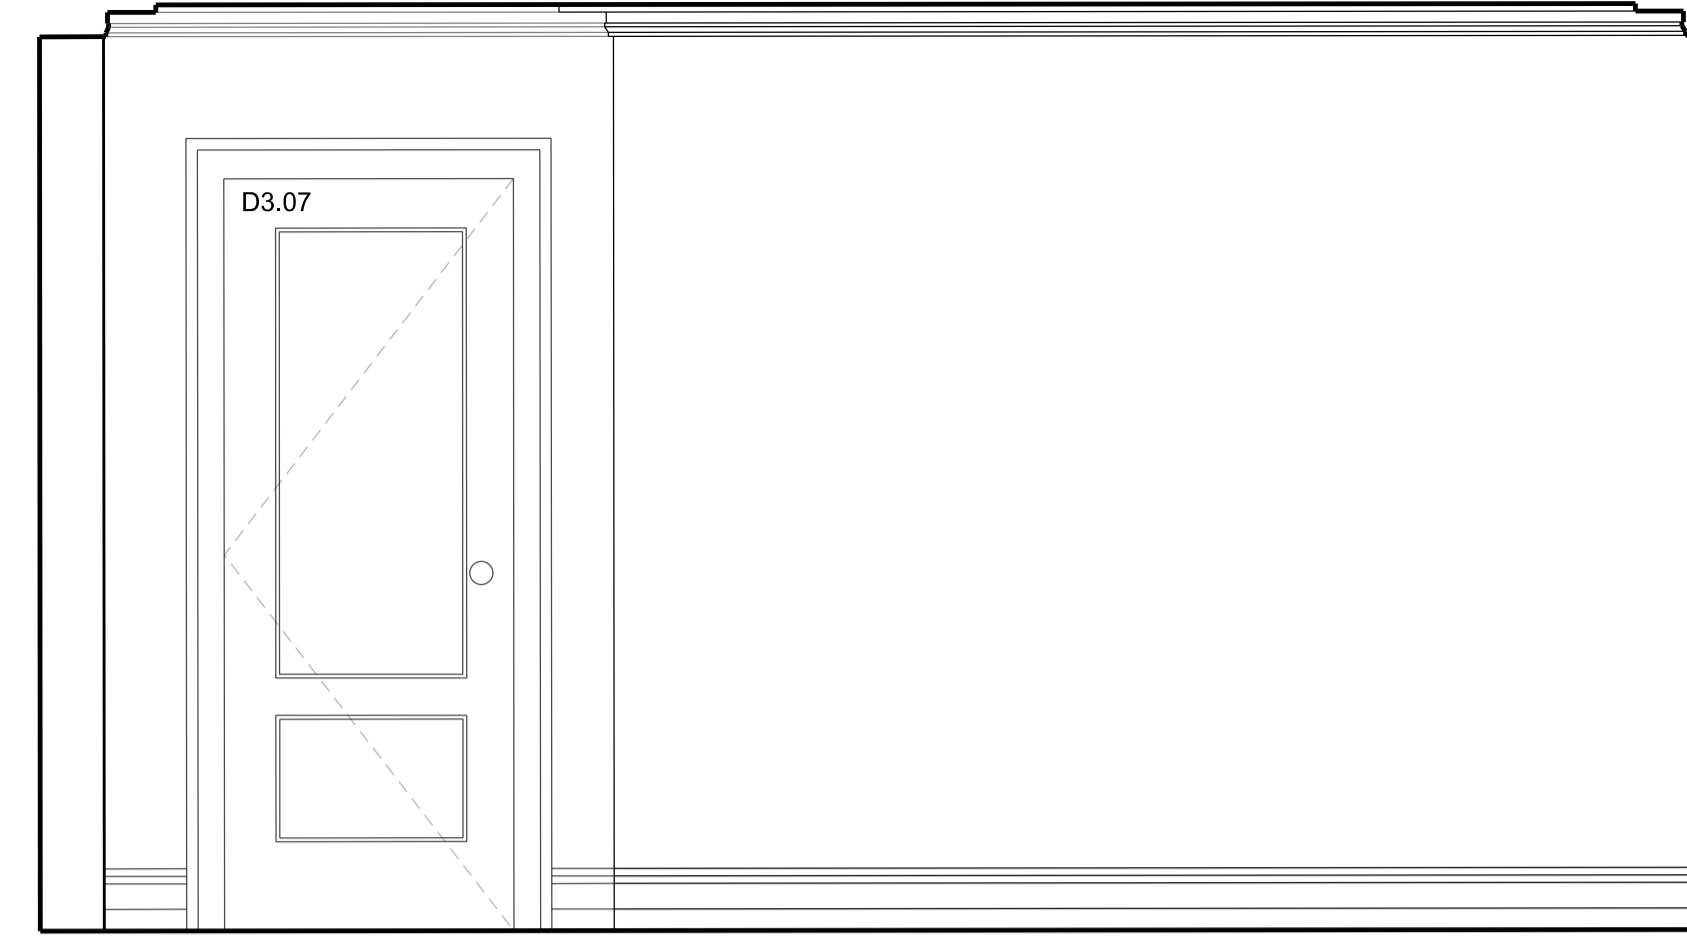



SECTION CC

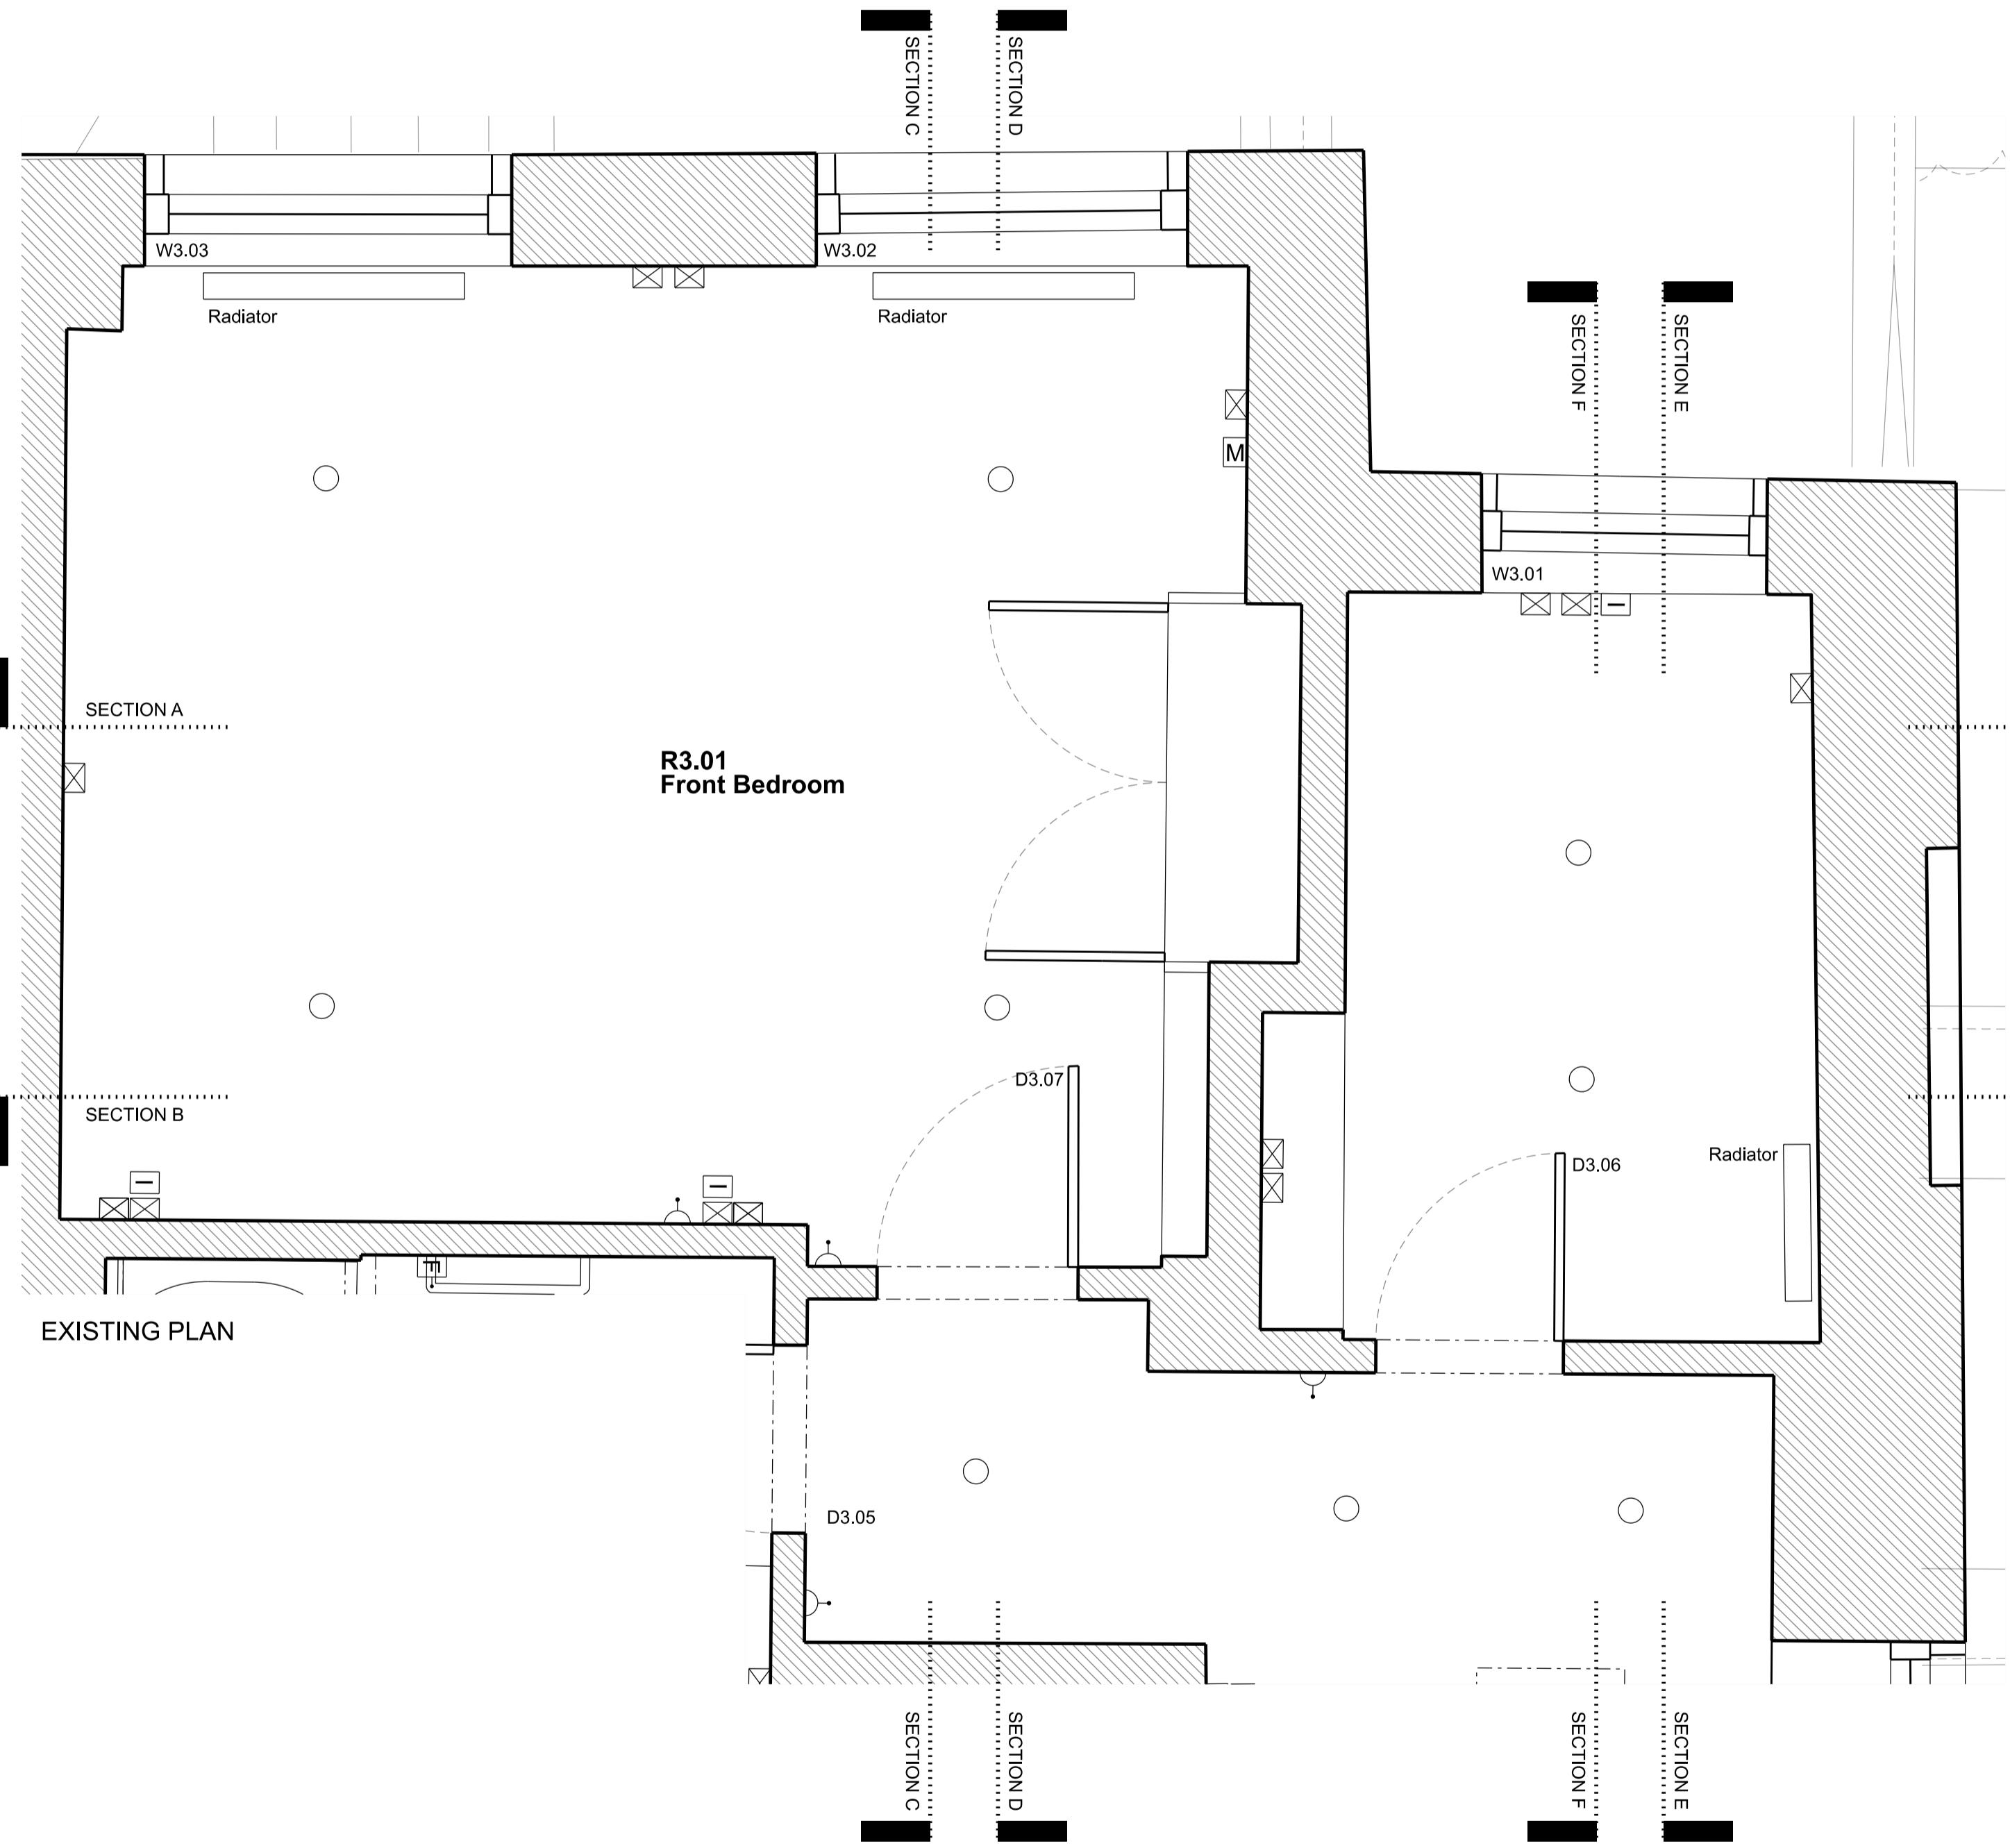


EXISTING PLAN

R3.01  
Front Bedroom

SECTION EE

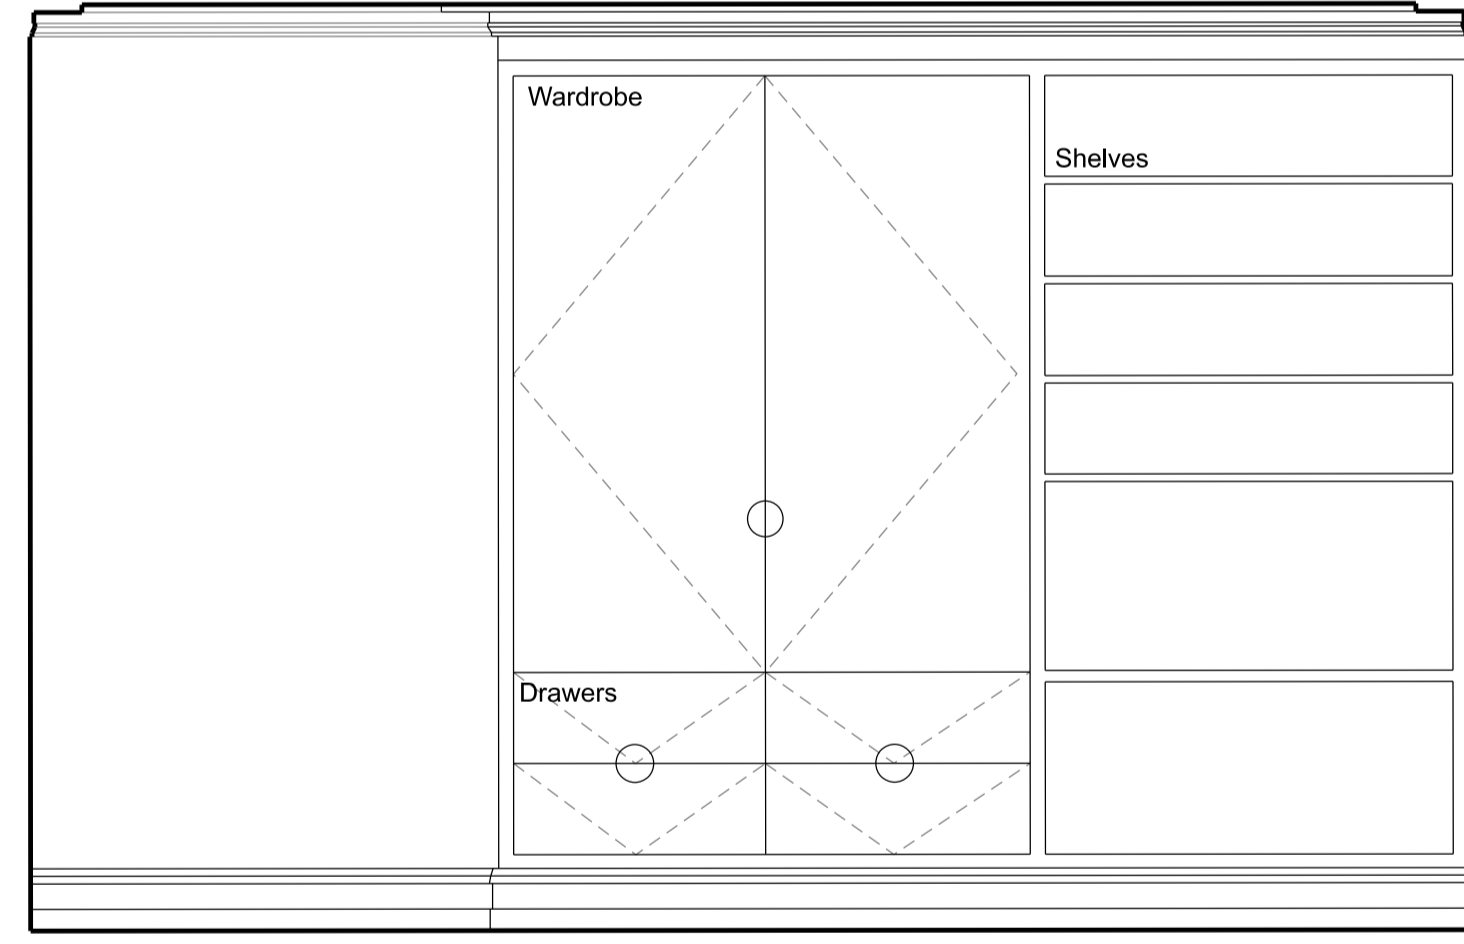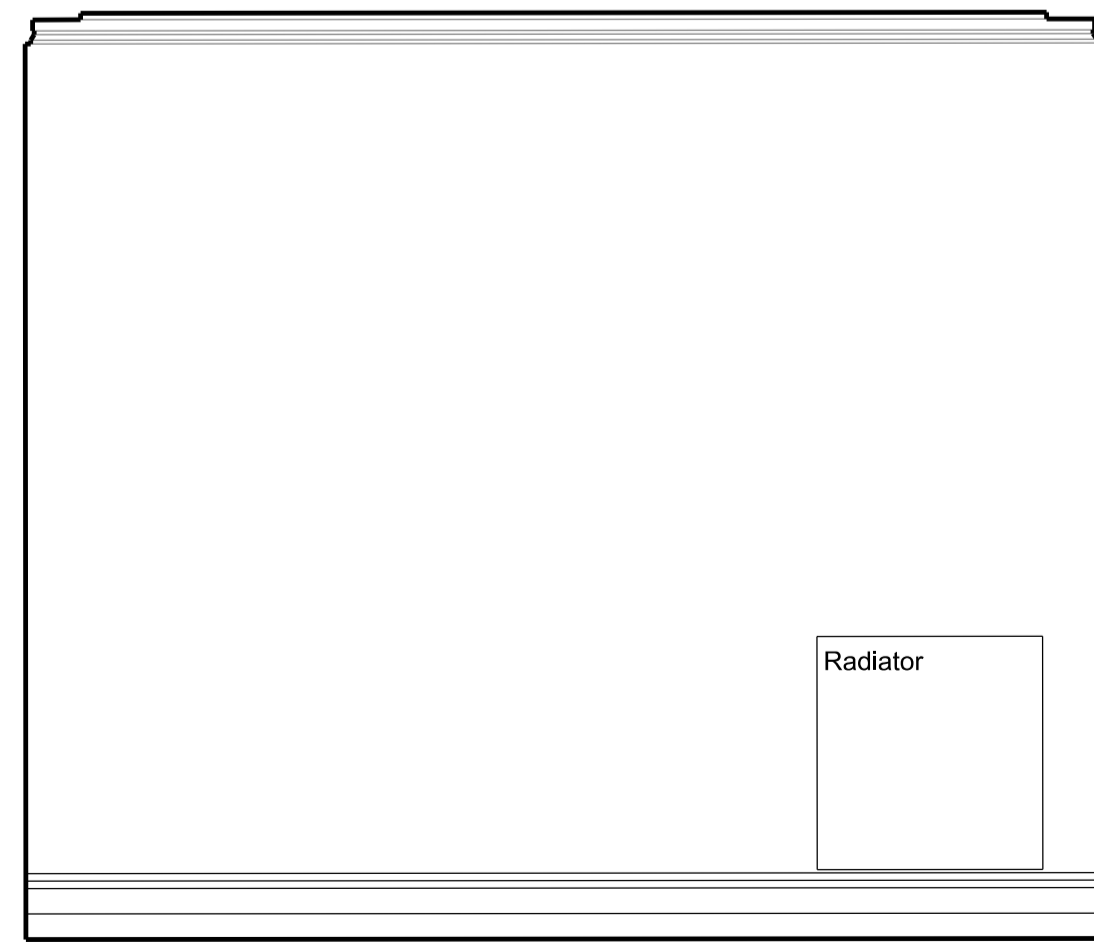


SECTION DD

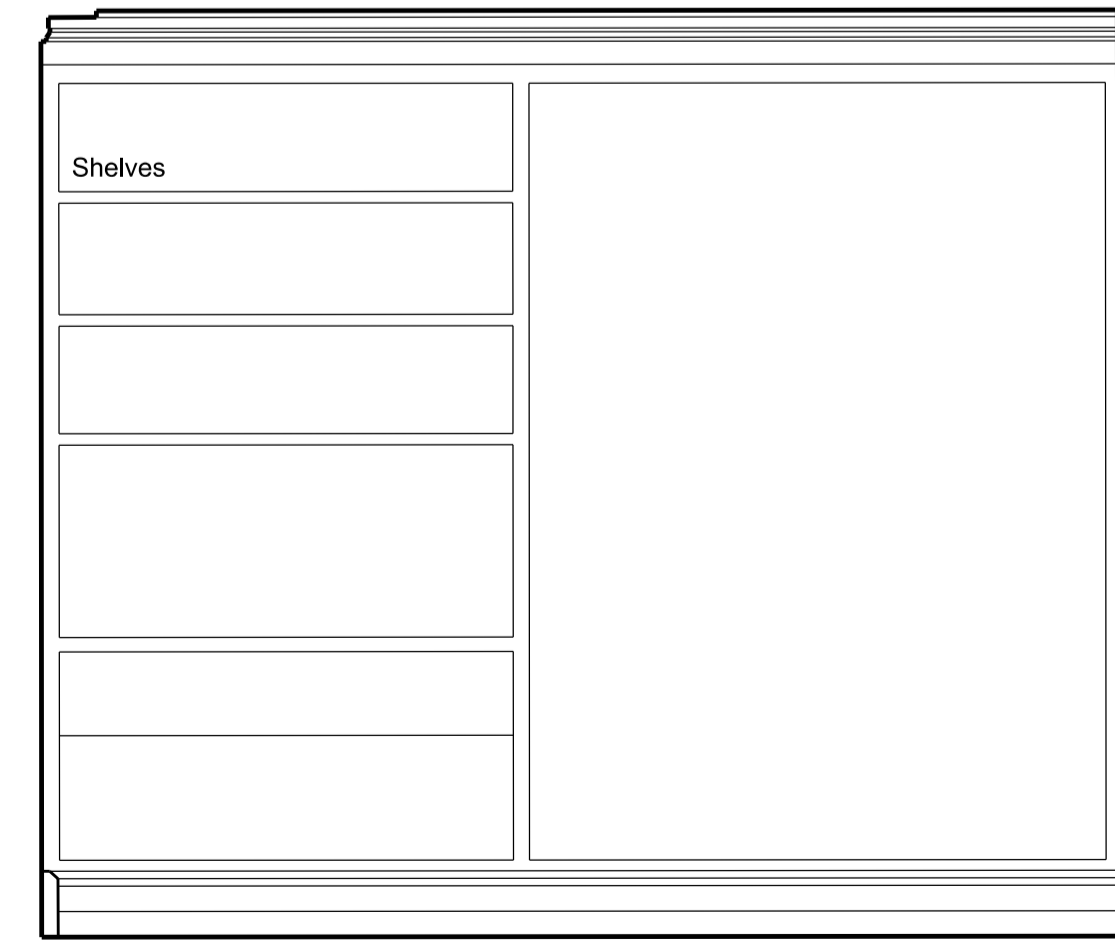

SECTION FF

To scale for town planning purposes.  
Not for construction.

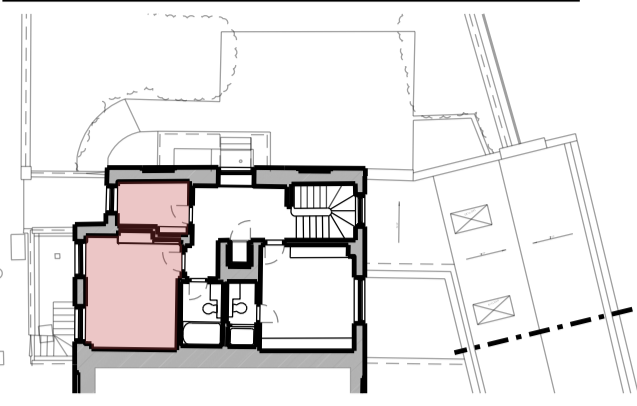

Key for proposed works

- ⊗ Switch Socket Outlet
- ⊖ Internet Socket
- L Lift button
- M Media
- ⊕ Light Switch
- F Switch-Fused Draw Box
- ⊙ Thermostat
- Light fitting

Rev	Amendment	Date
C	Planning Application & LBC	11/12/19
B	General Update	13/11/19
A	General Update	04/11/19

Key Plan

**FOR PLANNING**

Client  
**Jose & Daniela Neves**

---

Project  
**40 Chester Terrace  
London NW1 4ND**

---

Title  
**Existing  
Internal Elevations  
R3. 01 Front Bedroom**


---

Drawn By	Checked By	Scale	Date
		1:20 @ A1	Sept 19


---

Drawing No	Revision
1154/E/20/026	C


**GROVES NATCHEVA ARCHITECTS**

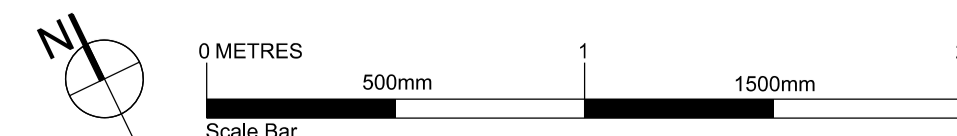


To scale for town planning purposes.  
Not for construction.

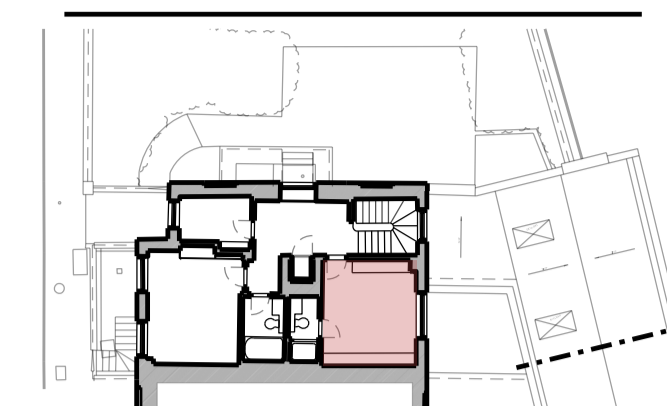


- Key for proposed works
- ☒ Switch Socket Outlet
  - ☐ Internet Socket
  - ⌂ Lift button
  - Ⓜ Media
  - ⦿ Light Switch
  - Ⓛ Switch-Fused Draw Box
  - ⊙ Thermostat
  - Light fitting

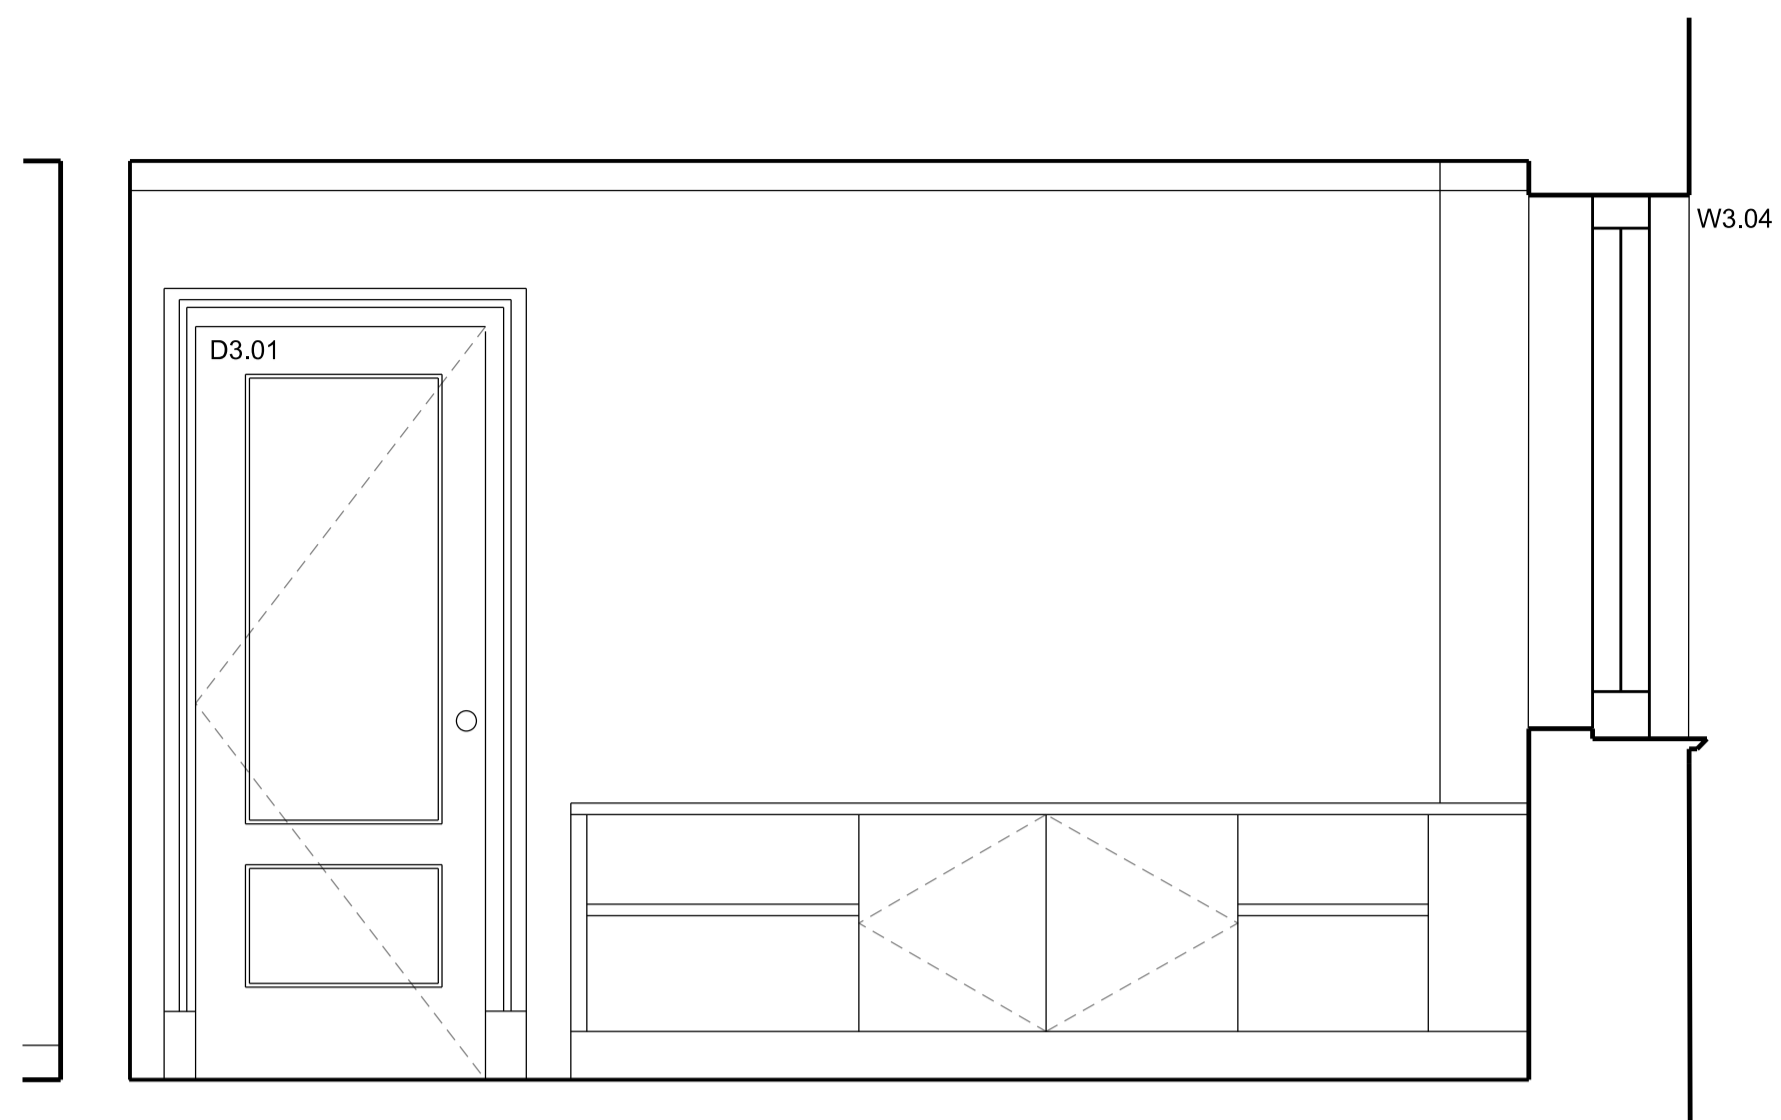


SECTION AA

 


SECTION BB

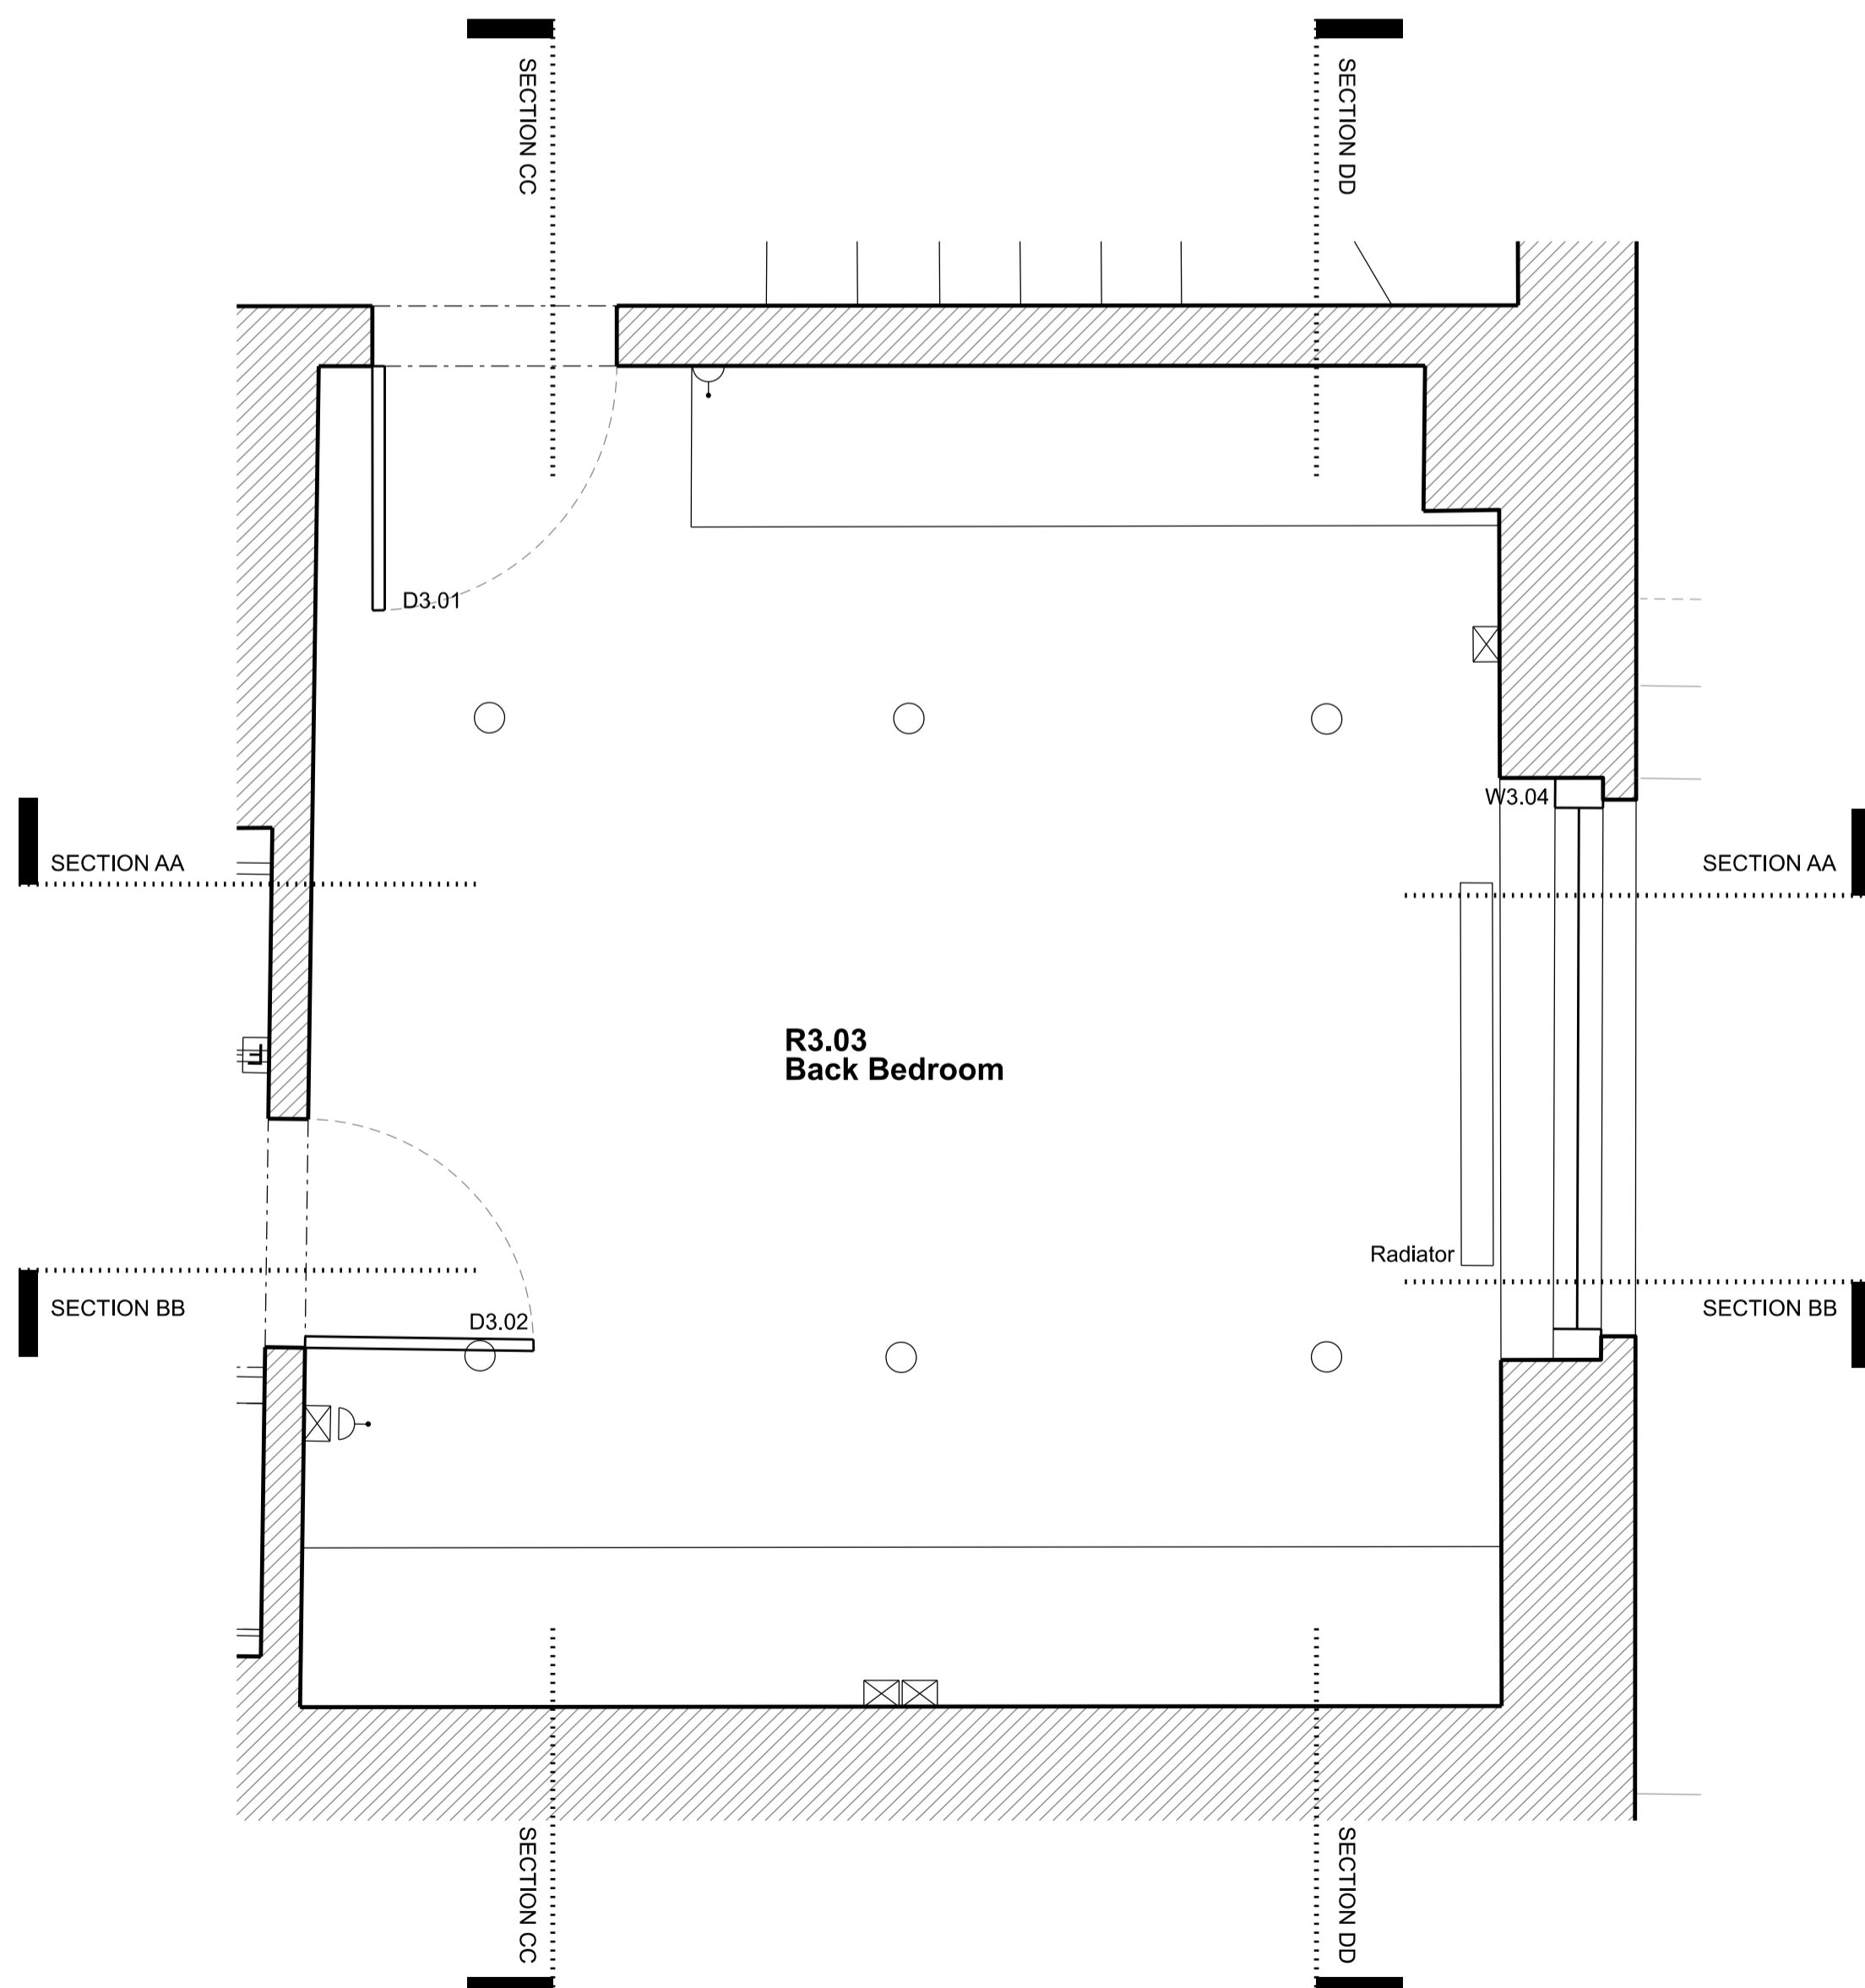

EXISTING PLAN

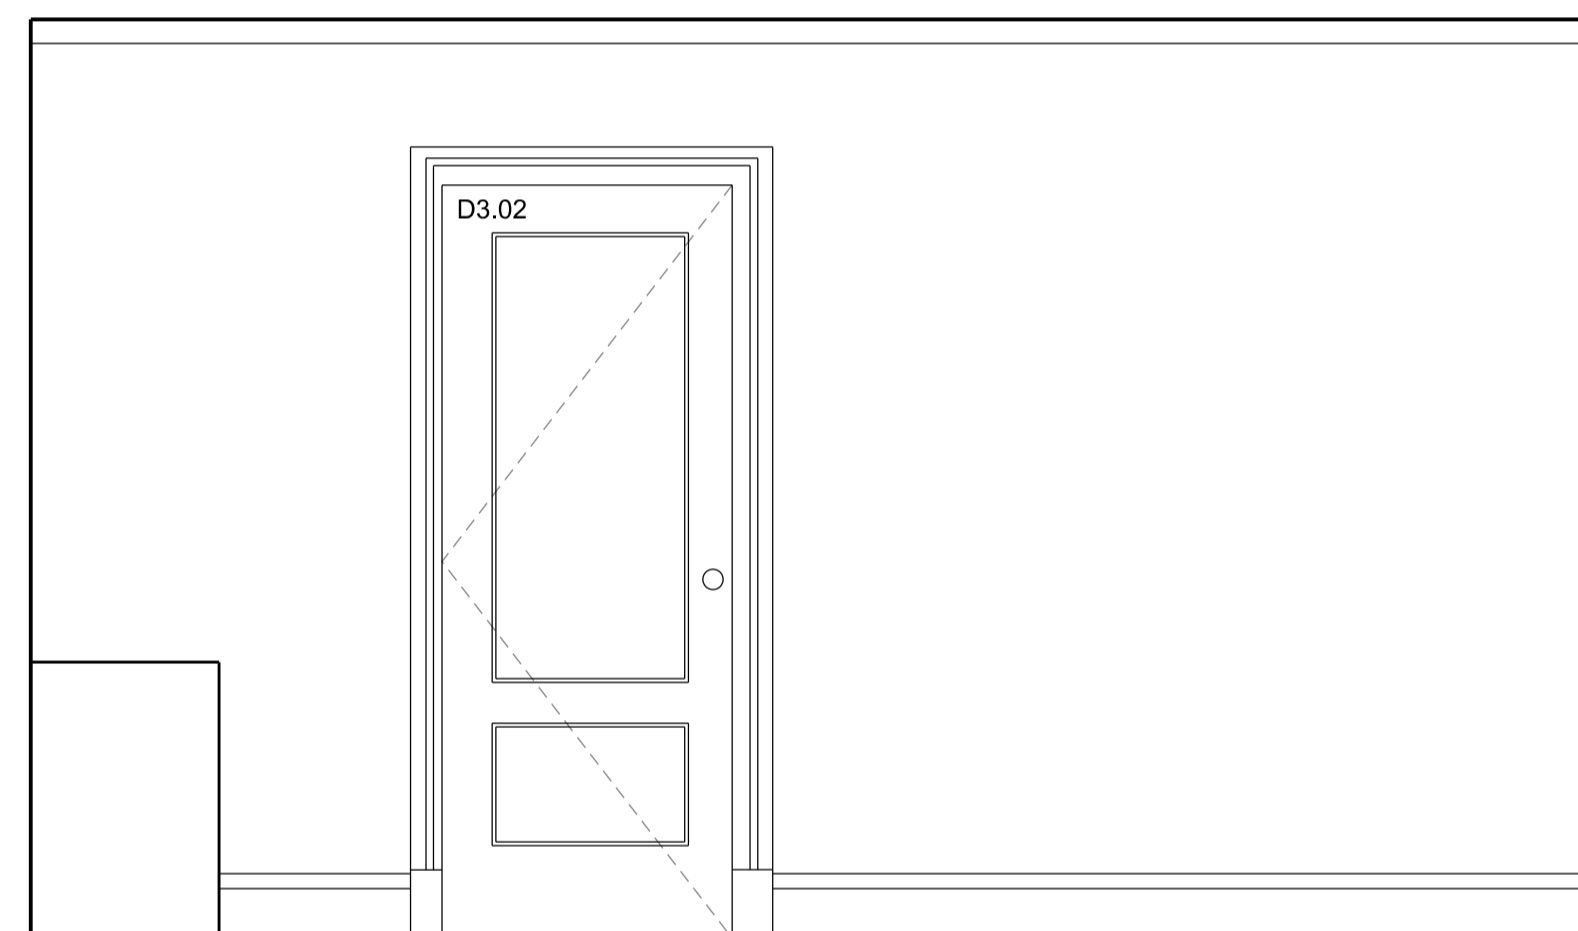

SECTION CC

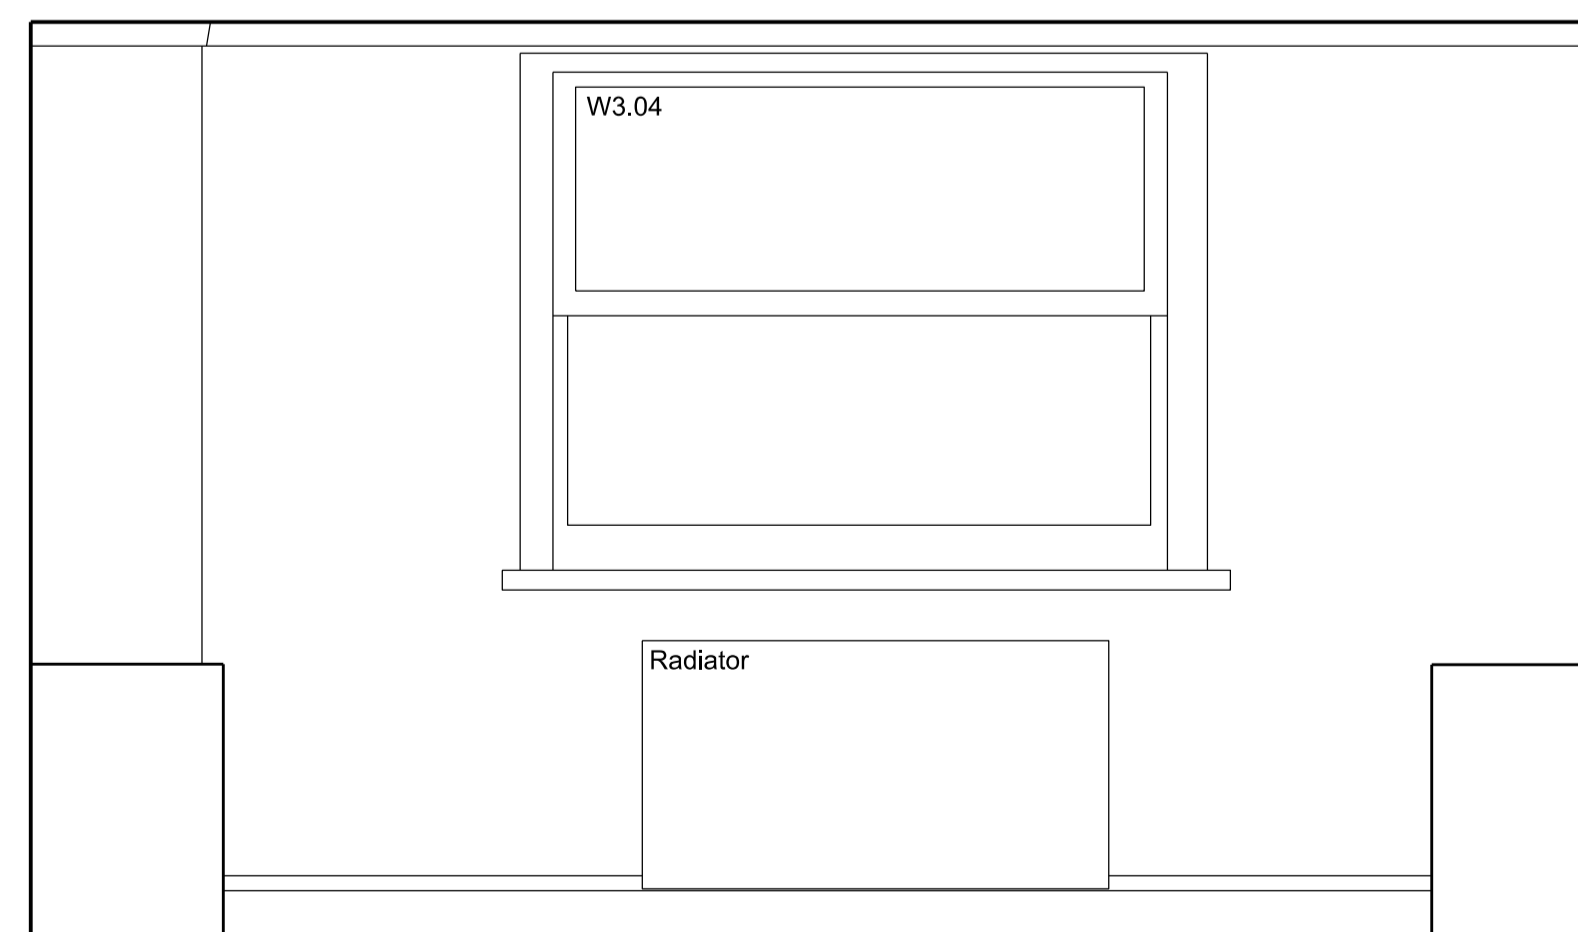

SECTION DD

Rev	Amendment	Date
C	Planning Application & LBC	11/12/19
B	General Update	13/11/19
A	General Update	04/11/19

Key Plan

**FOR PLANNING**

Client  
Jose & Daniela Neves

Project  
40 Chester Terrace  
London NW1 4ND


Title  
Existing  
Internal Elevations  
R3. 03 Back Bedroom

Drawn By	Checked By	Scale	Date
		1:20 @ A1	Sept 19
Drawing No	Revision		
1154/E/20/027	C		


GROVES NATCHEVA ARCHITECTS

T: +44 (0)20 7937 7772  
E: info@grovesnatcheva.com  
W: www.grovesnatcheva.com

6 Kensington Court Mews London UK W8 5DR

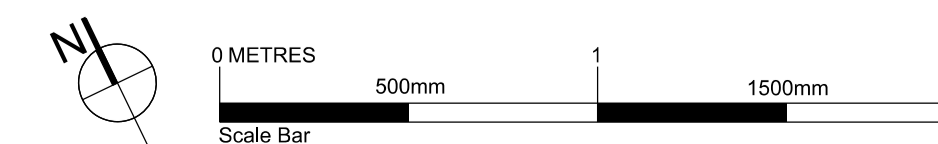


To scale for town planning purposes.  
Not for construction.

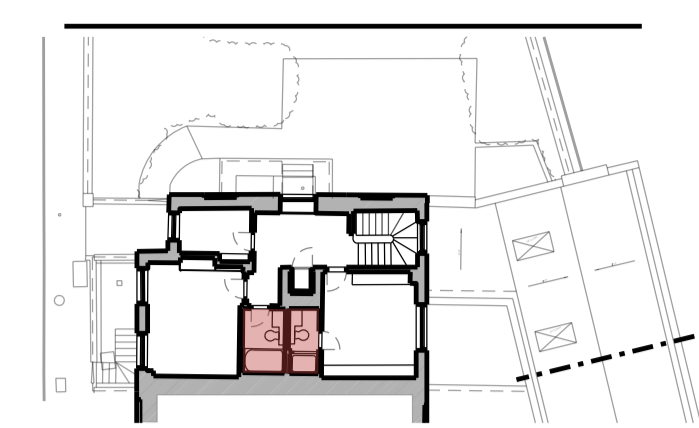


Key for proposed works


- Switch Socket Outlet
- Internet Socket
- Lift button
- Media
- Light Switch
- Switch-Fused Draw Box
- Thermostat
- Light fitting

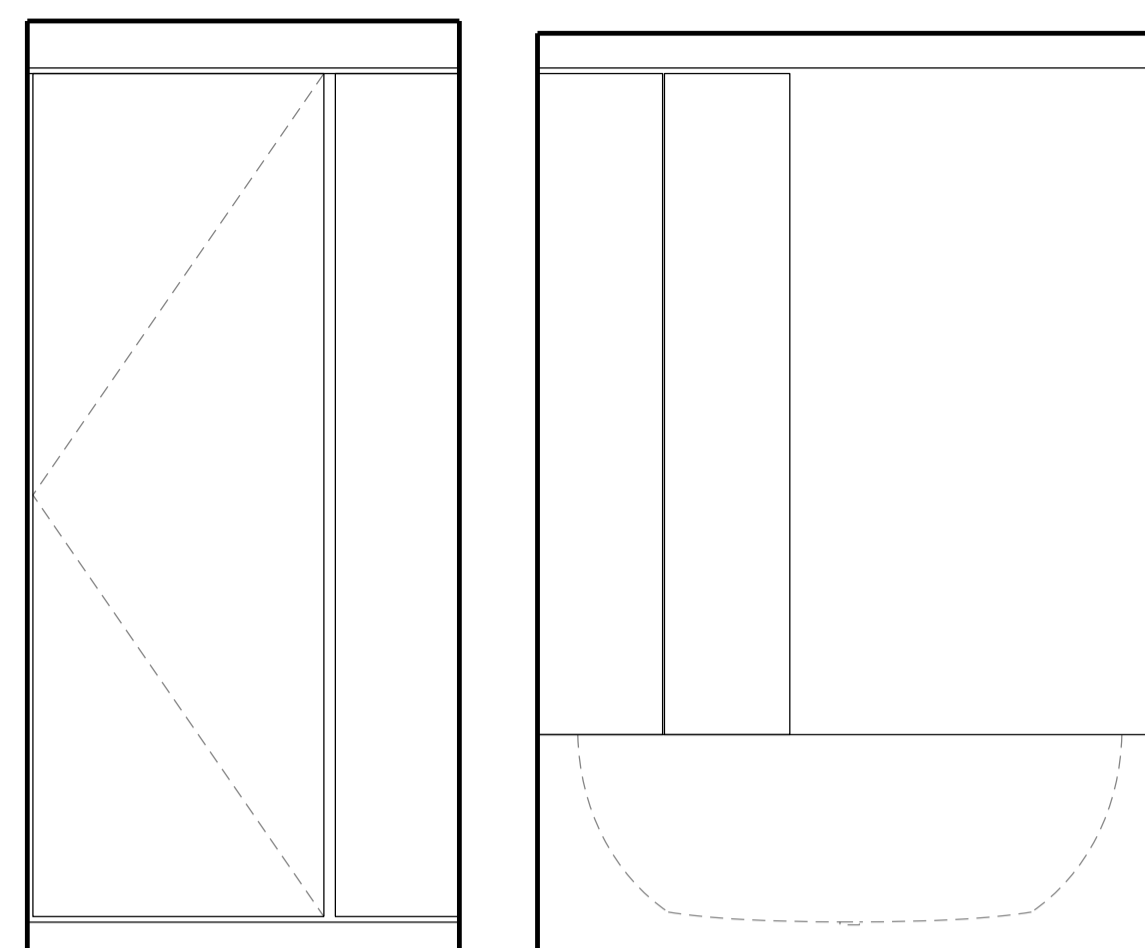


SECTION BB

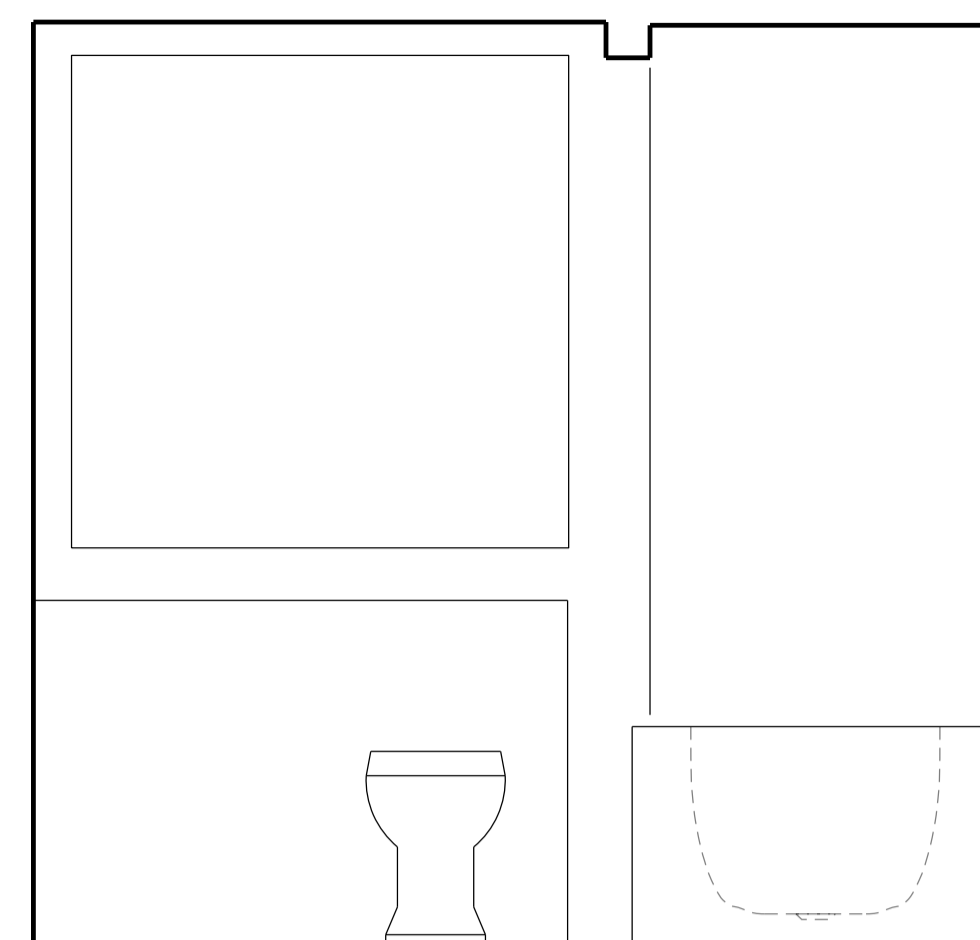


SECTION DD

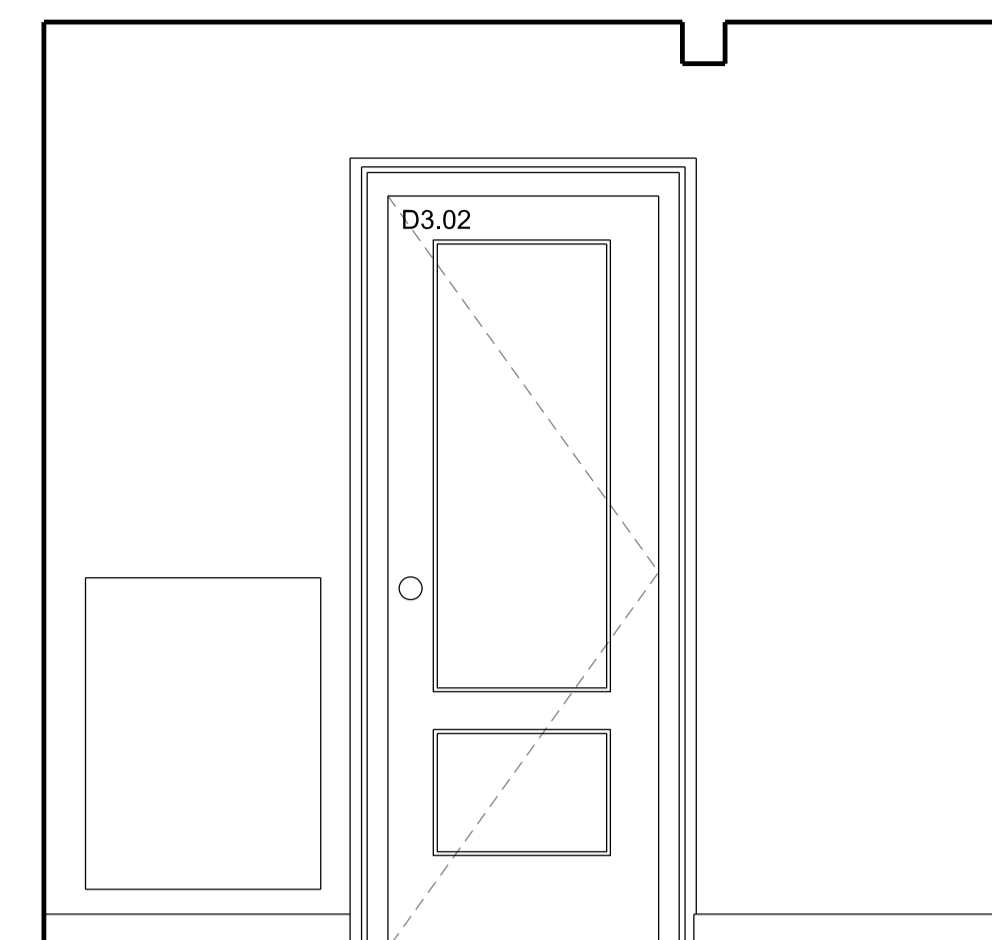


SECTION FF

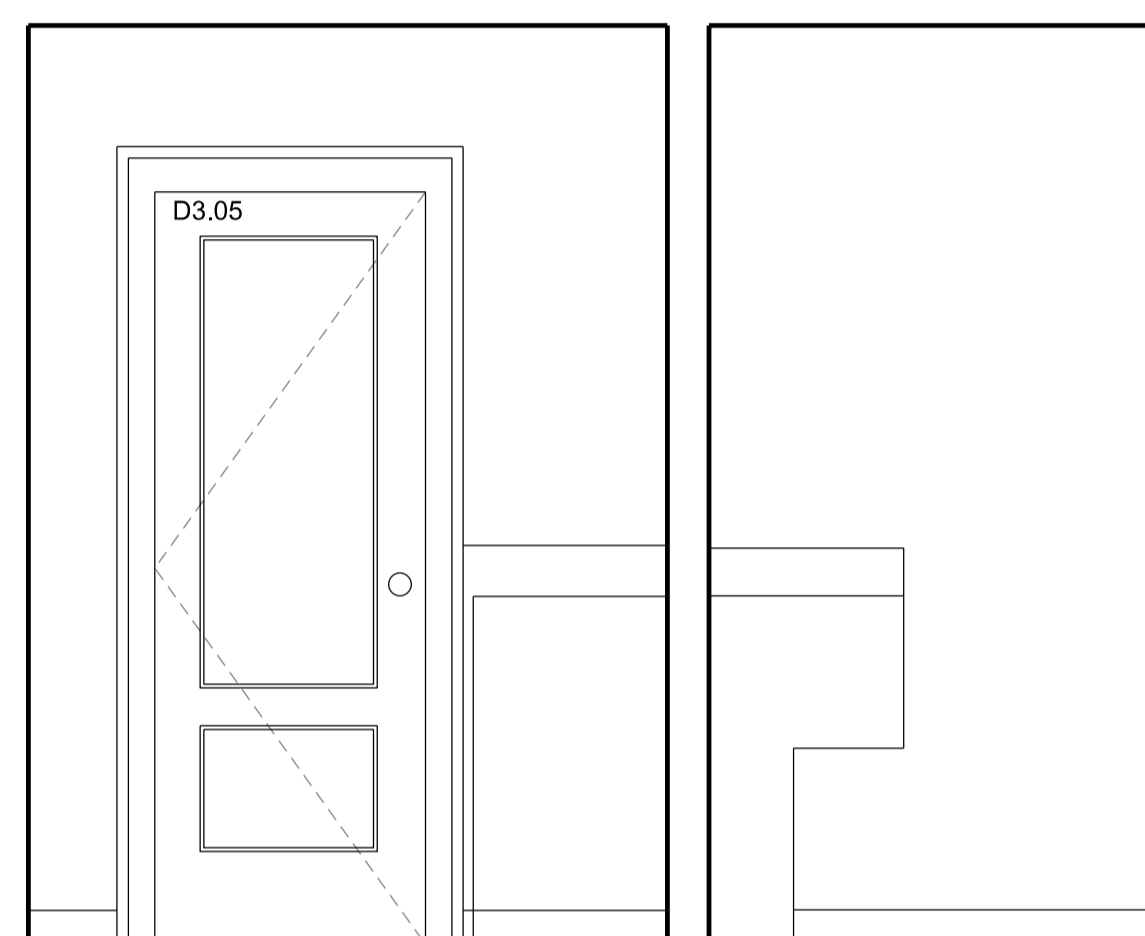


SECTION AA

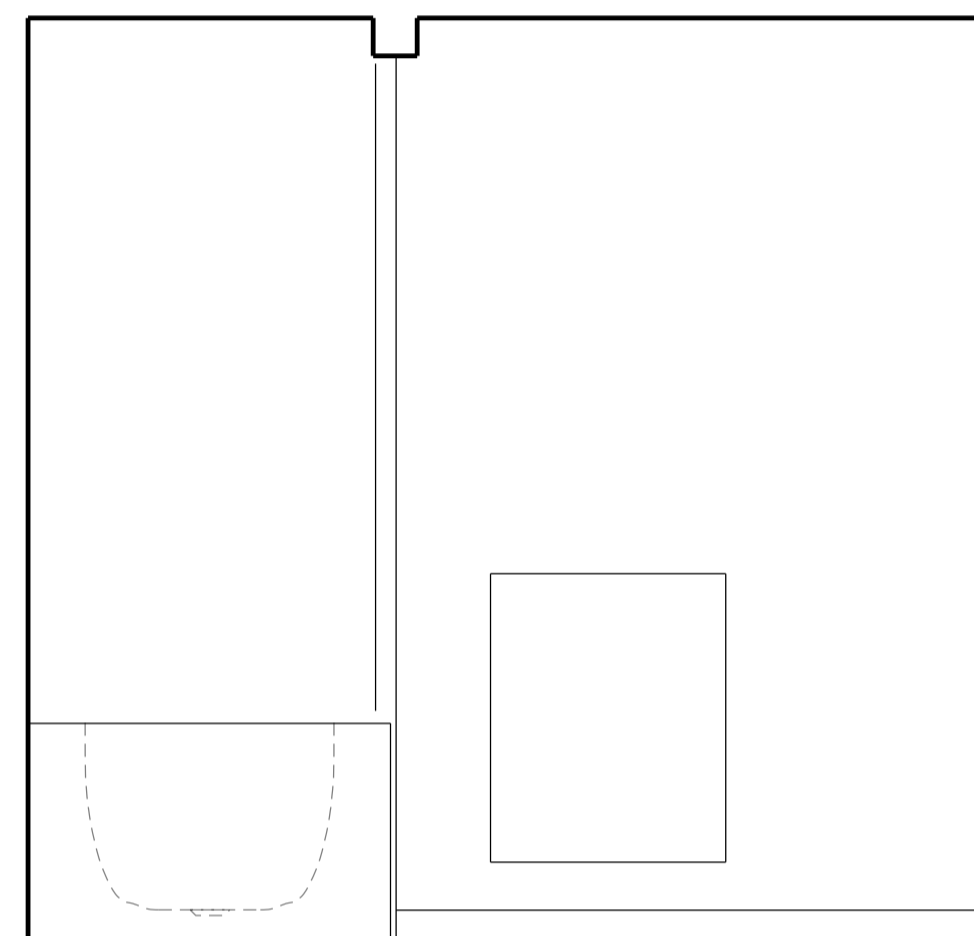

SECTION CC

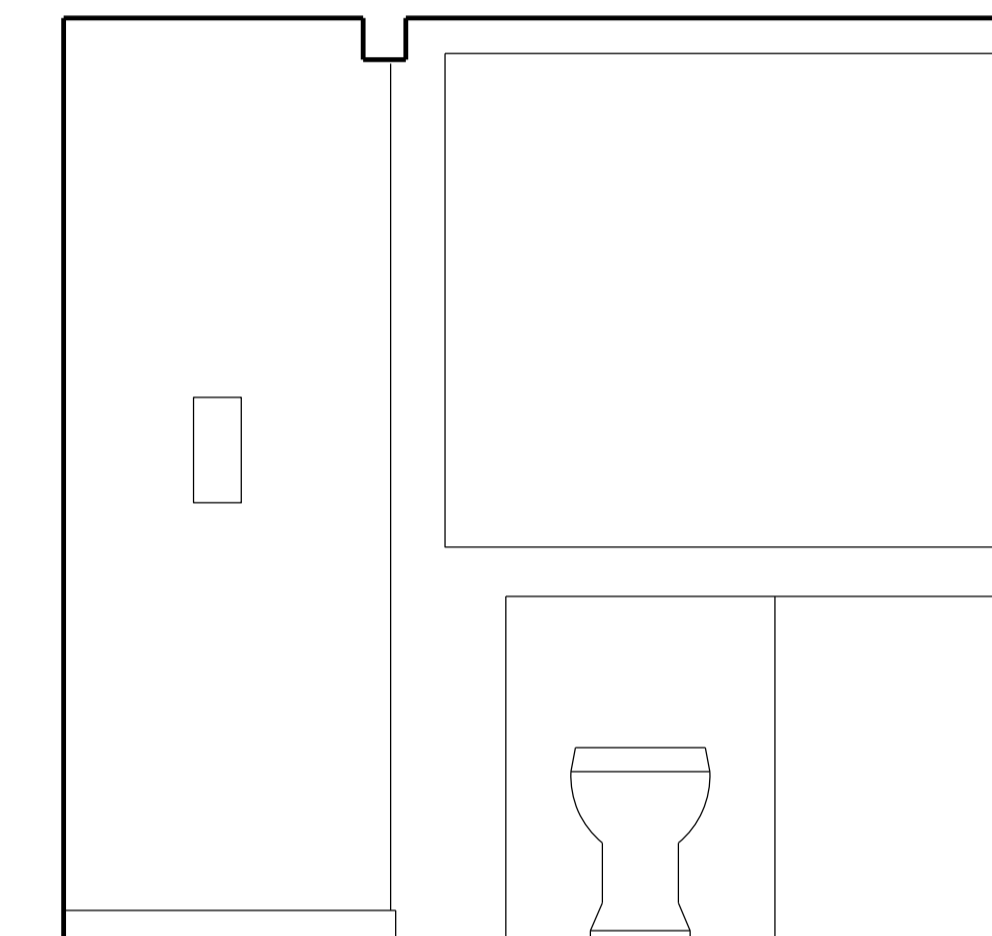

SECTION EE

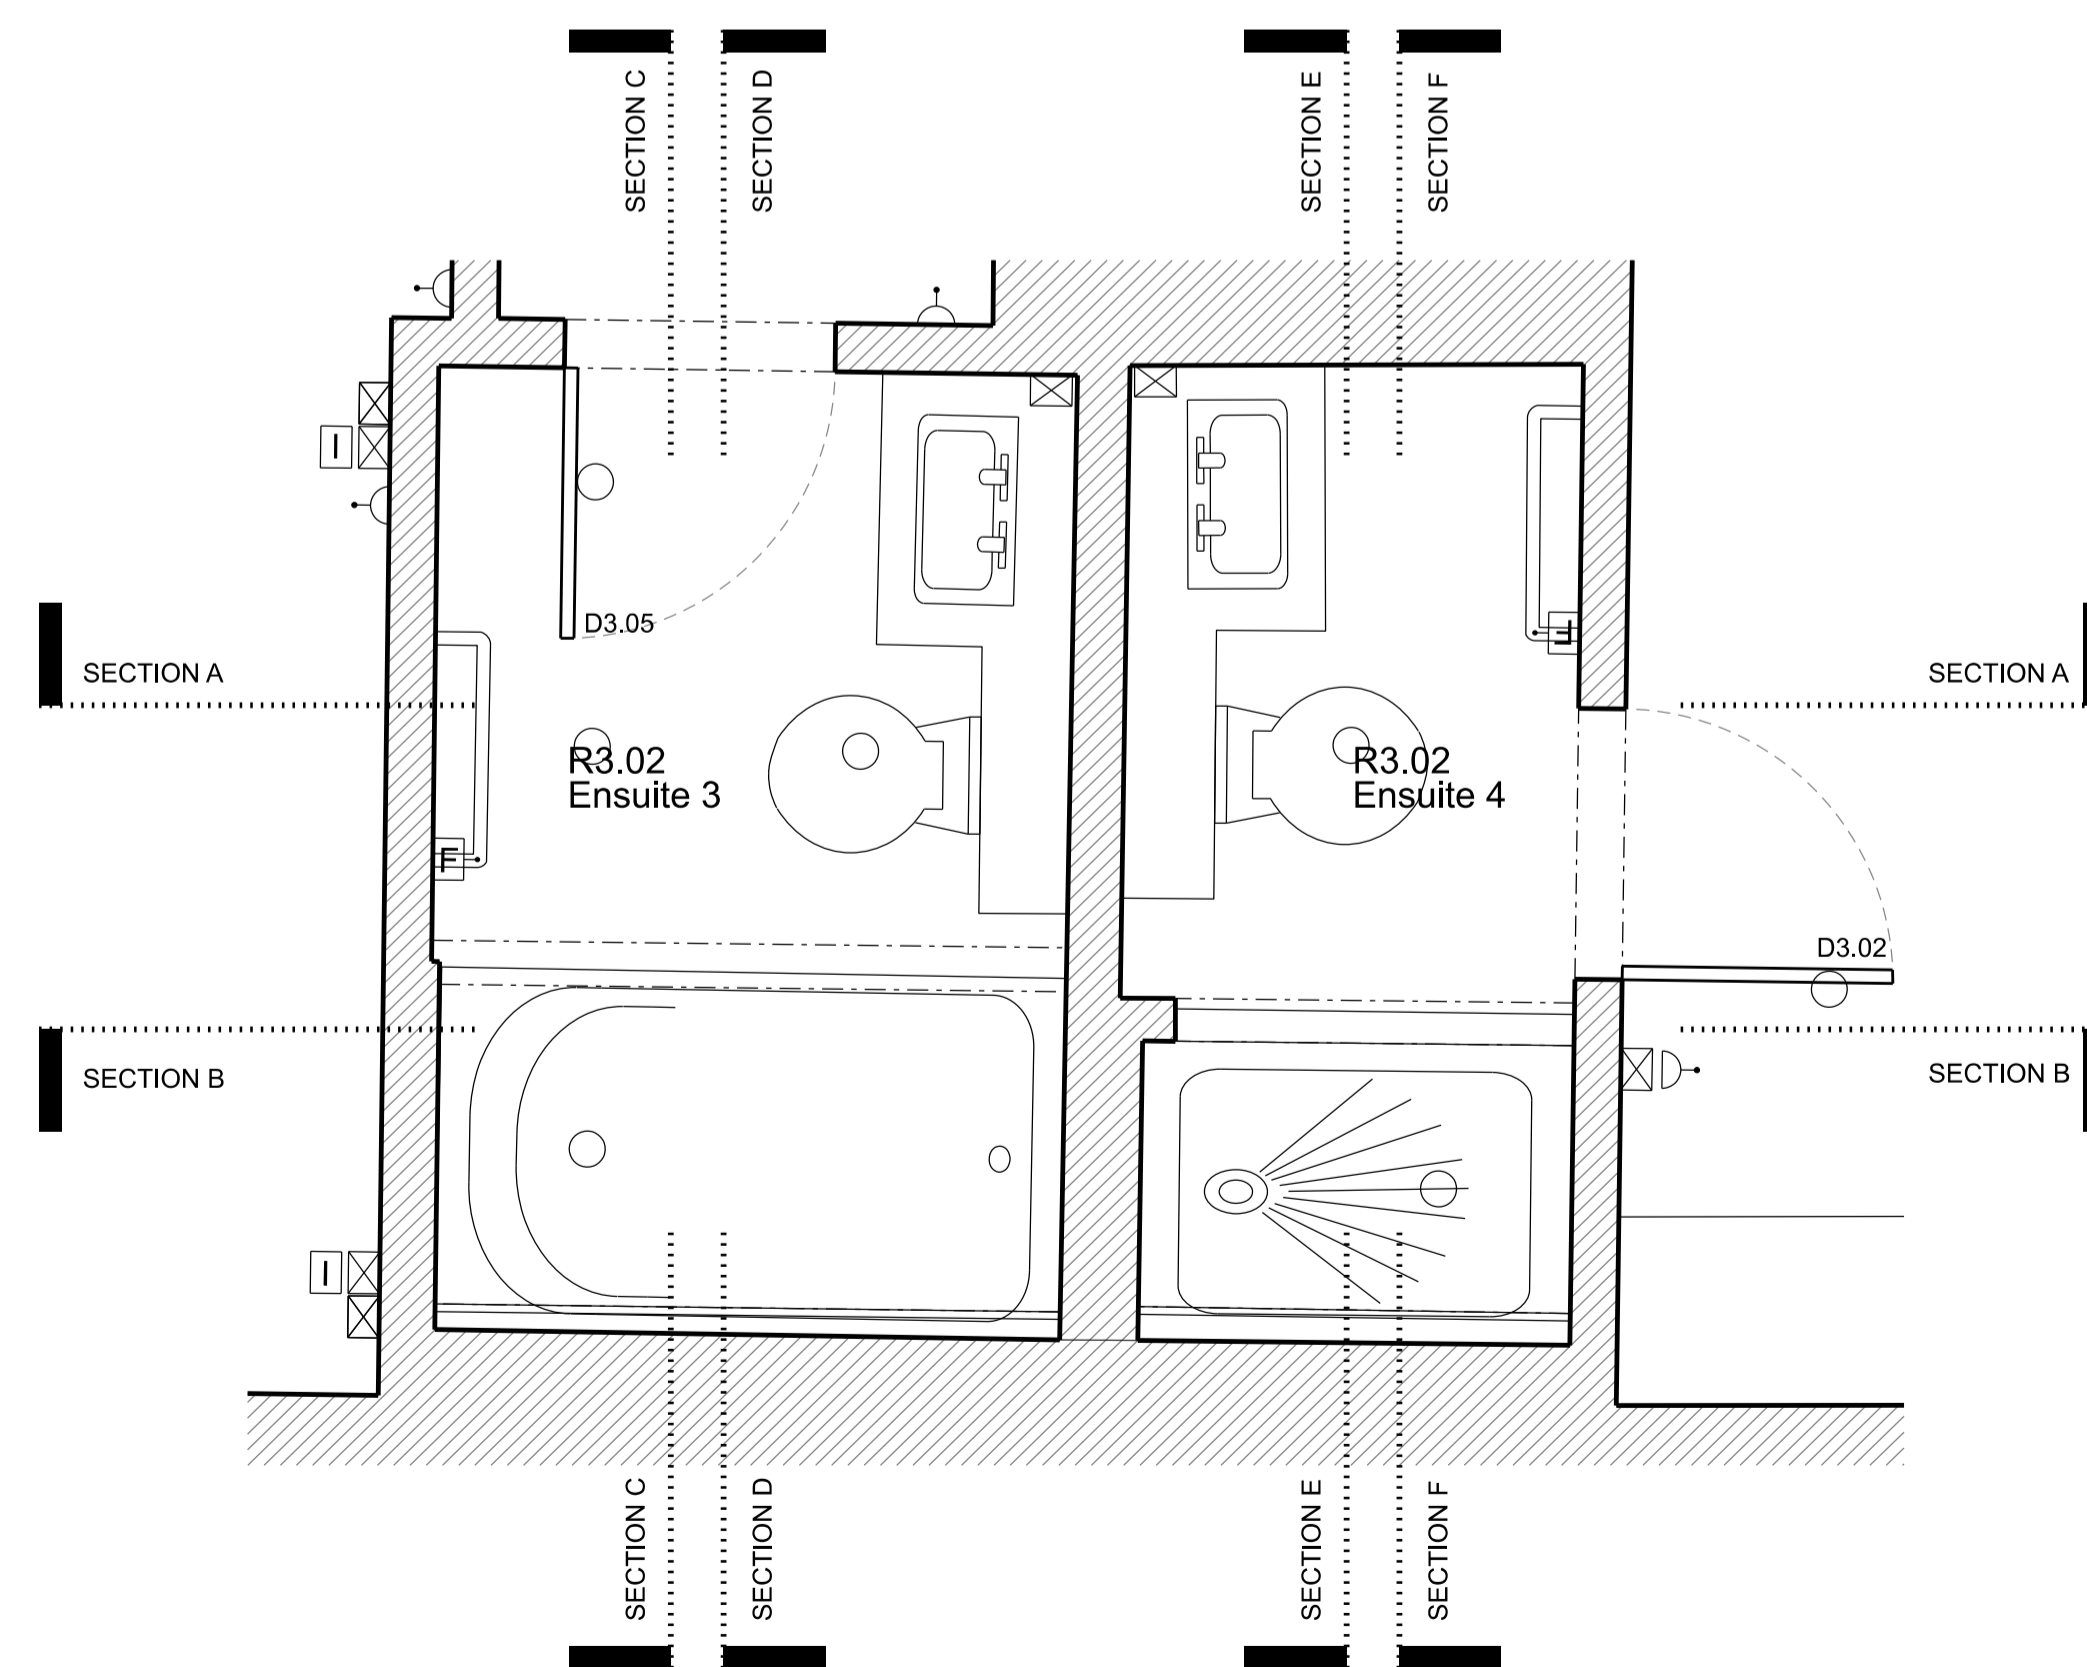

EXISTING PLAN

Rev	Amendment	Date
C	Planning Application & LBC	11/12/19
B	General Update	13/11/19
A	General Update	04/11/19
Key Plan		

**FOR PLANNING**

Client  
**Jose & Daniela Neves**

---

Project  
**40 Chester Terrace  
London NW1 4ND**

---

Title  
**Existing  
Internal Elevations  
R3. 02 & R3. 04 Ensuite**


---

Drawn By	Checked By	Scale	Date
		1:20 @ A1	Sept 19

---

Drawing No	Revision
1154/E/20/028	C

**GROVES NATCHEVA ARCHITECTS**

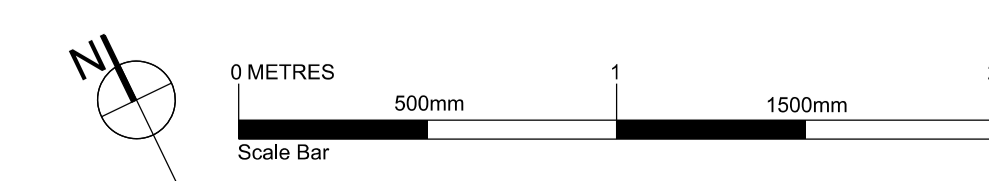





T: +44 (0)20 7937 7772  
E: info@grovesnatcheva.com  
W: www.grovesnatcheva.com  
6 Kensington Court Mews London UK W8 5DR

To scale for town planning purposes.  
Not for construction.

To read in conjunction with Drawings:  
1157/A/20/029 to 032

Key for proposed works

- ☒ Switch Socket Outlet
- ☐ Internet Socket
- L Lift button
- M Media
- ⬆ Light Switch
- F Switch-Fused Draw Box
- ⊙ Thermostat
- Light fitting

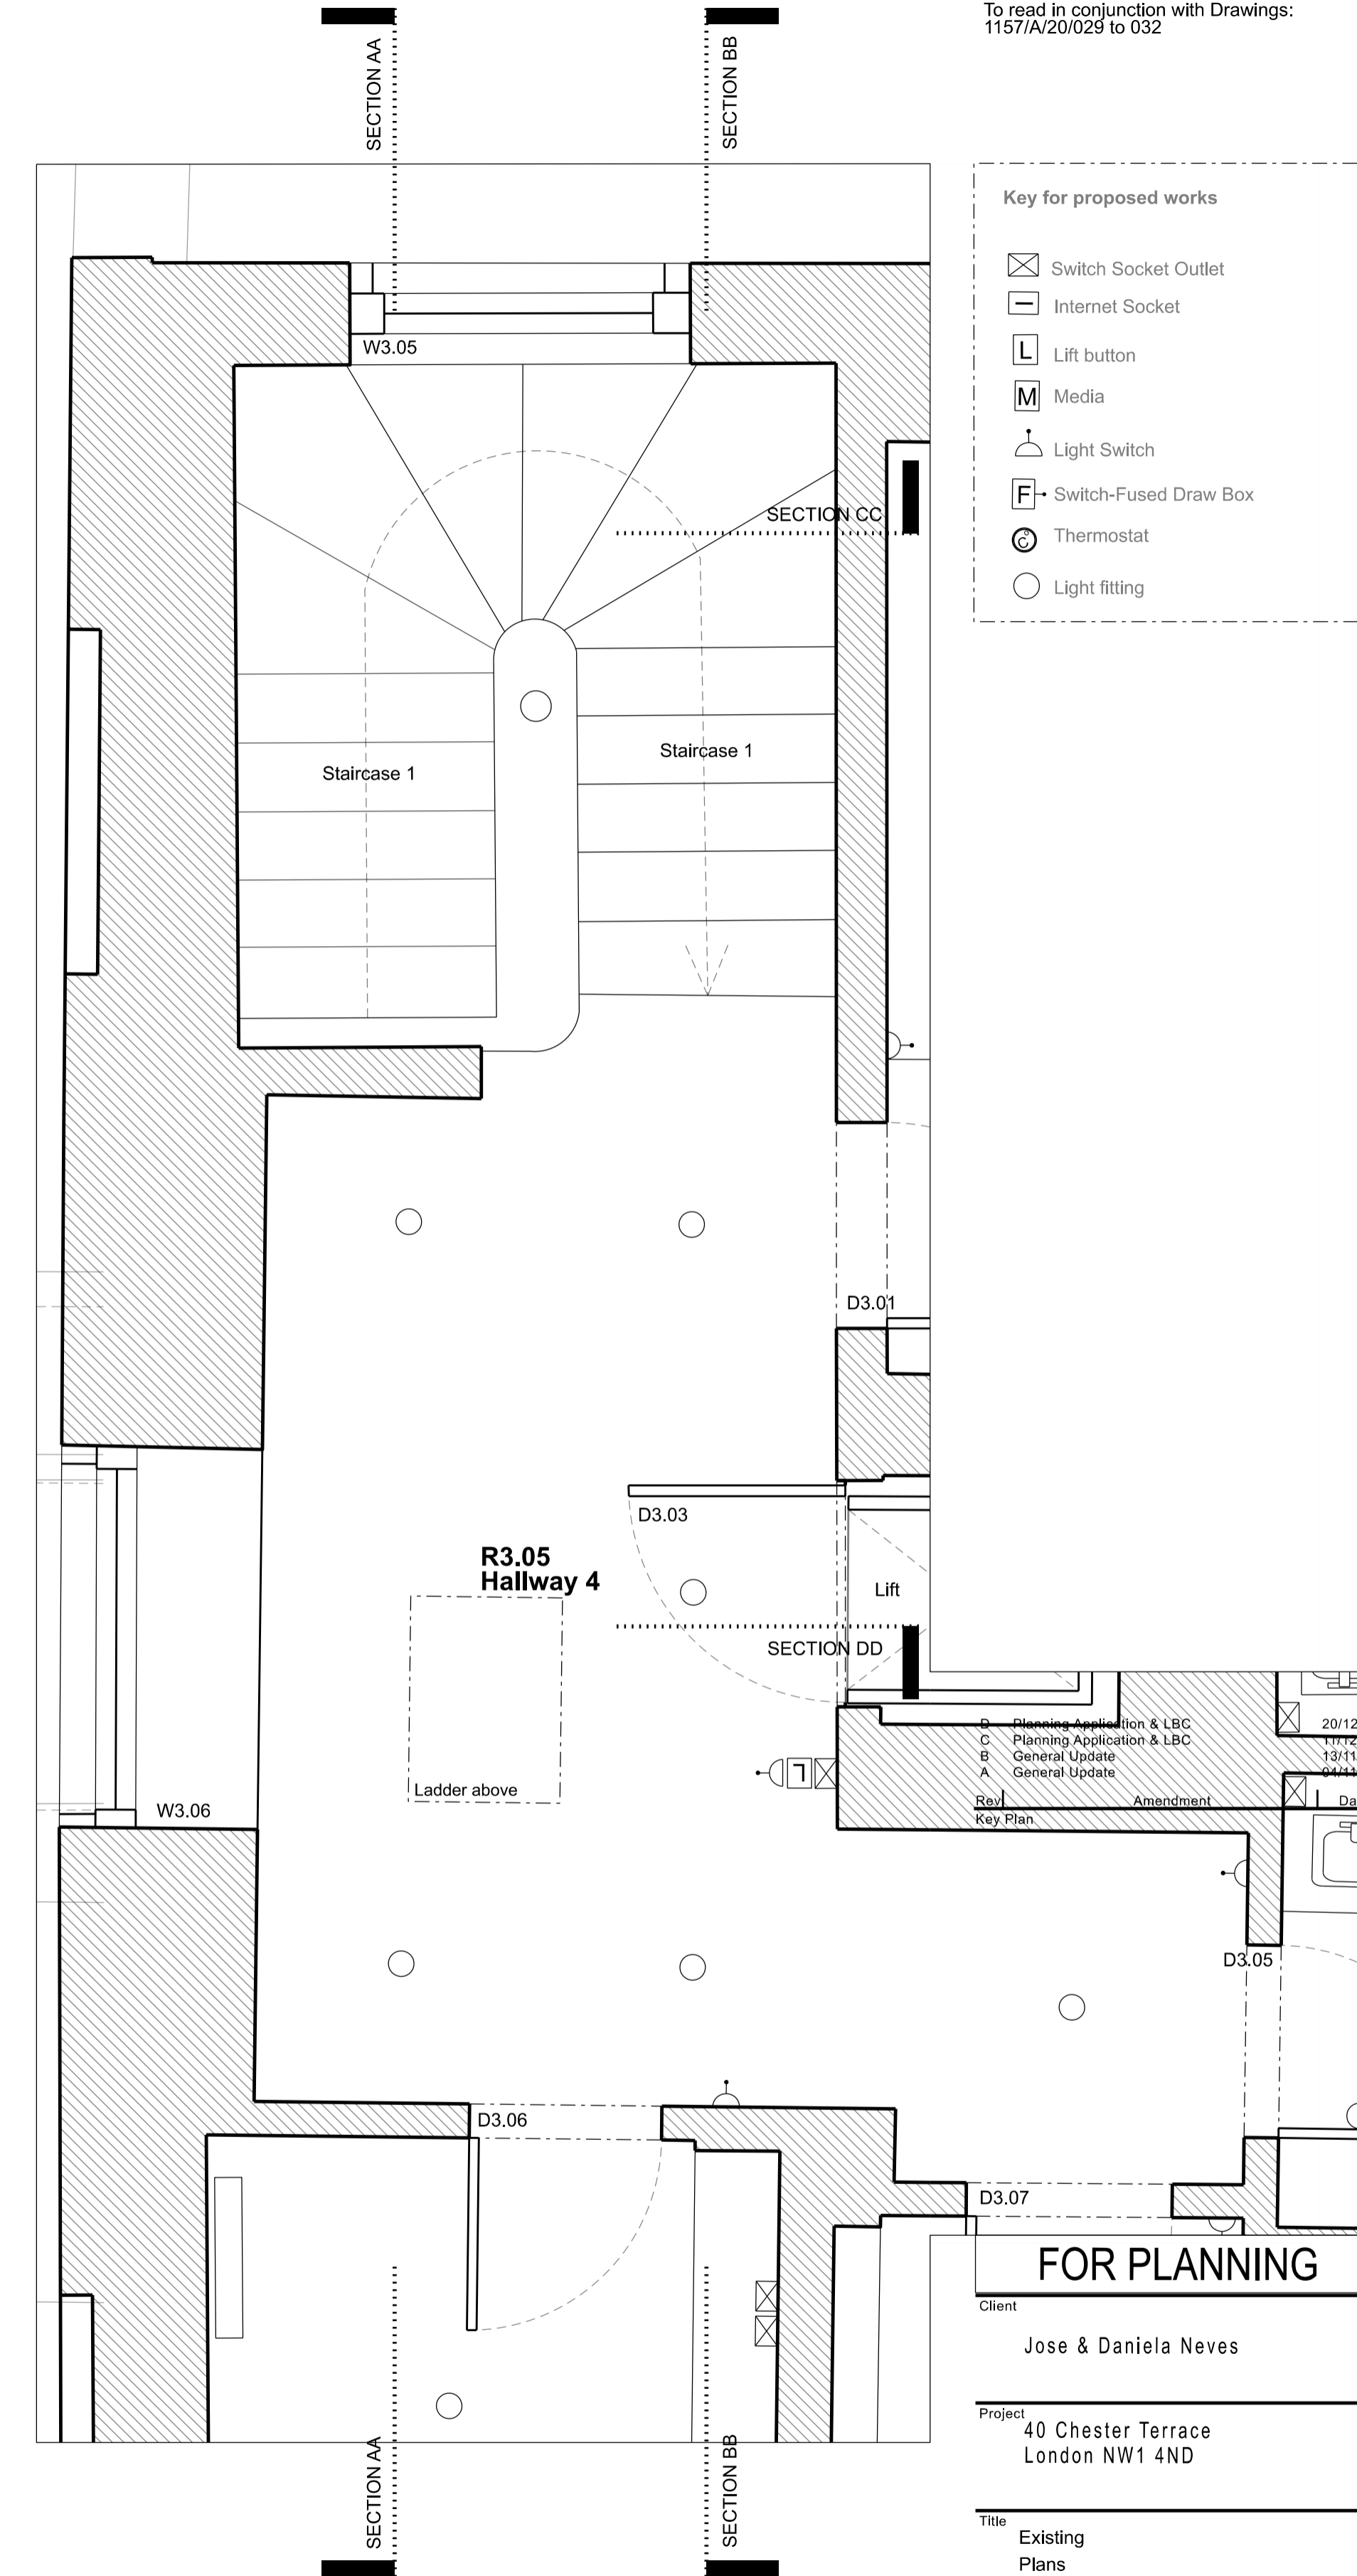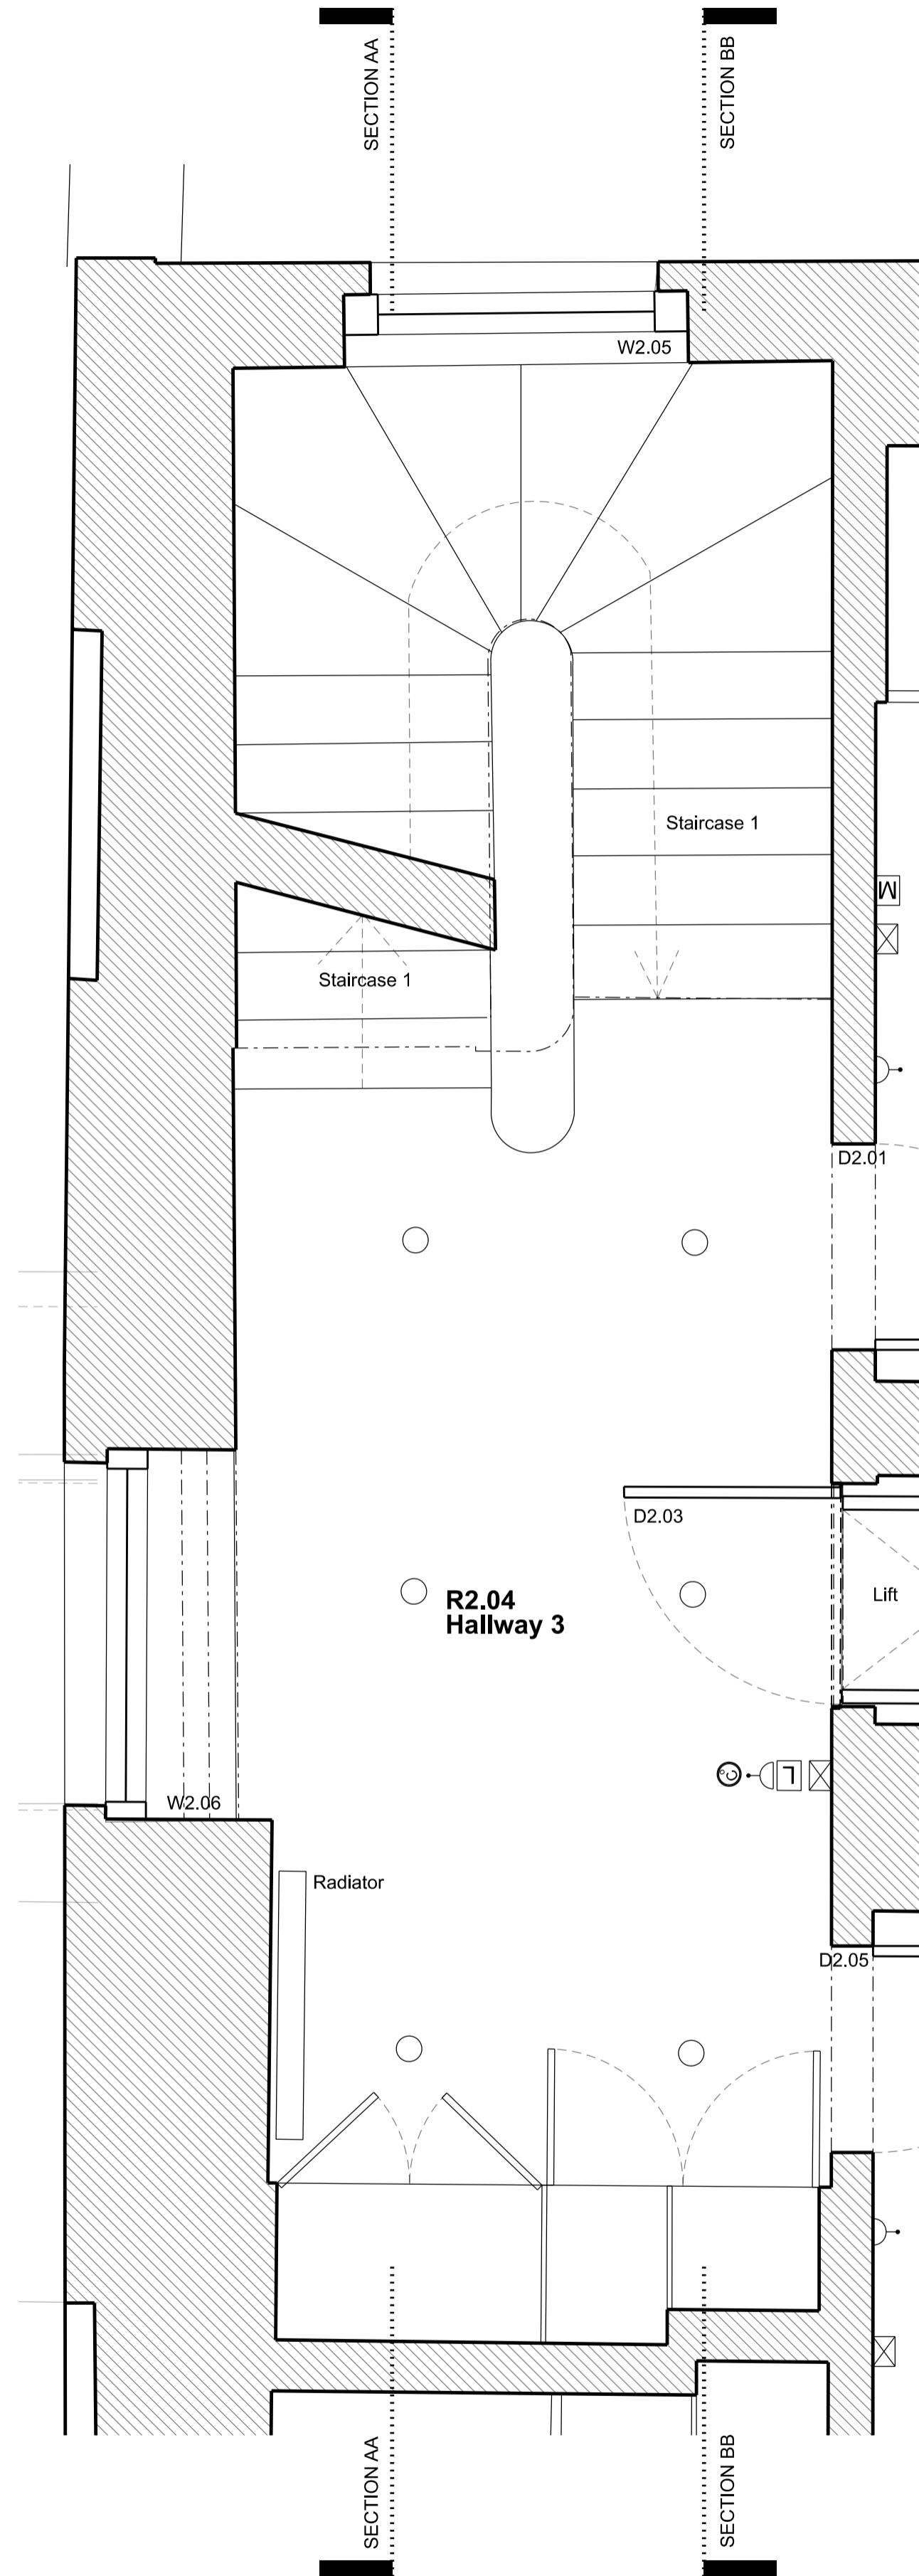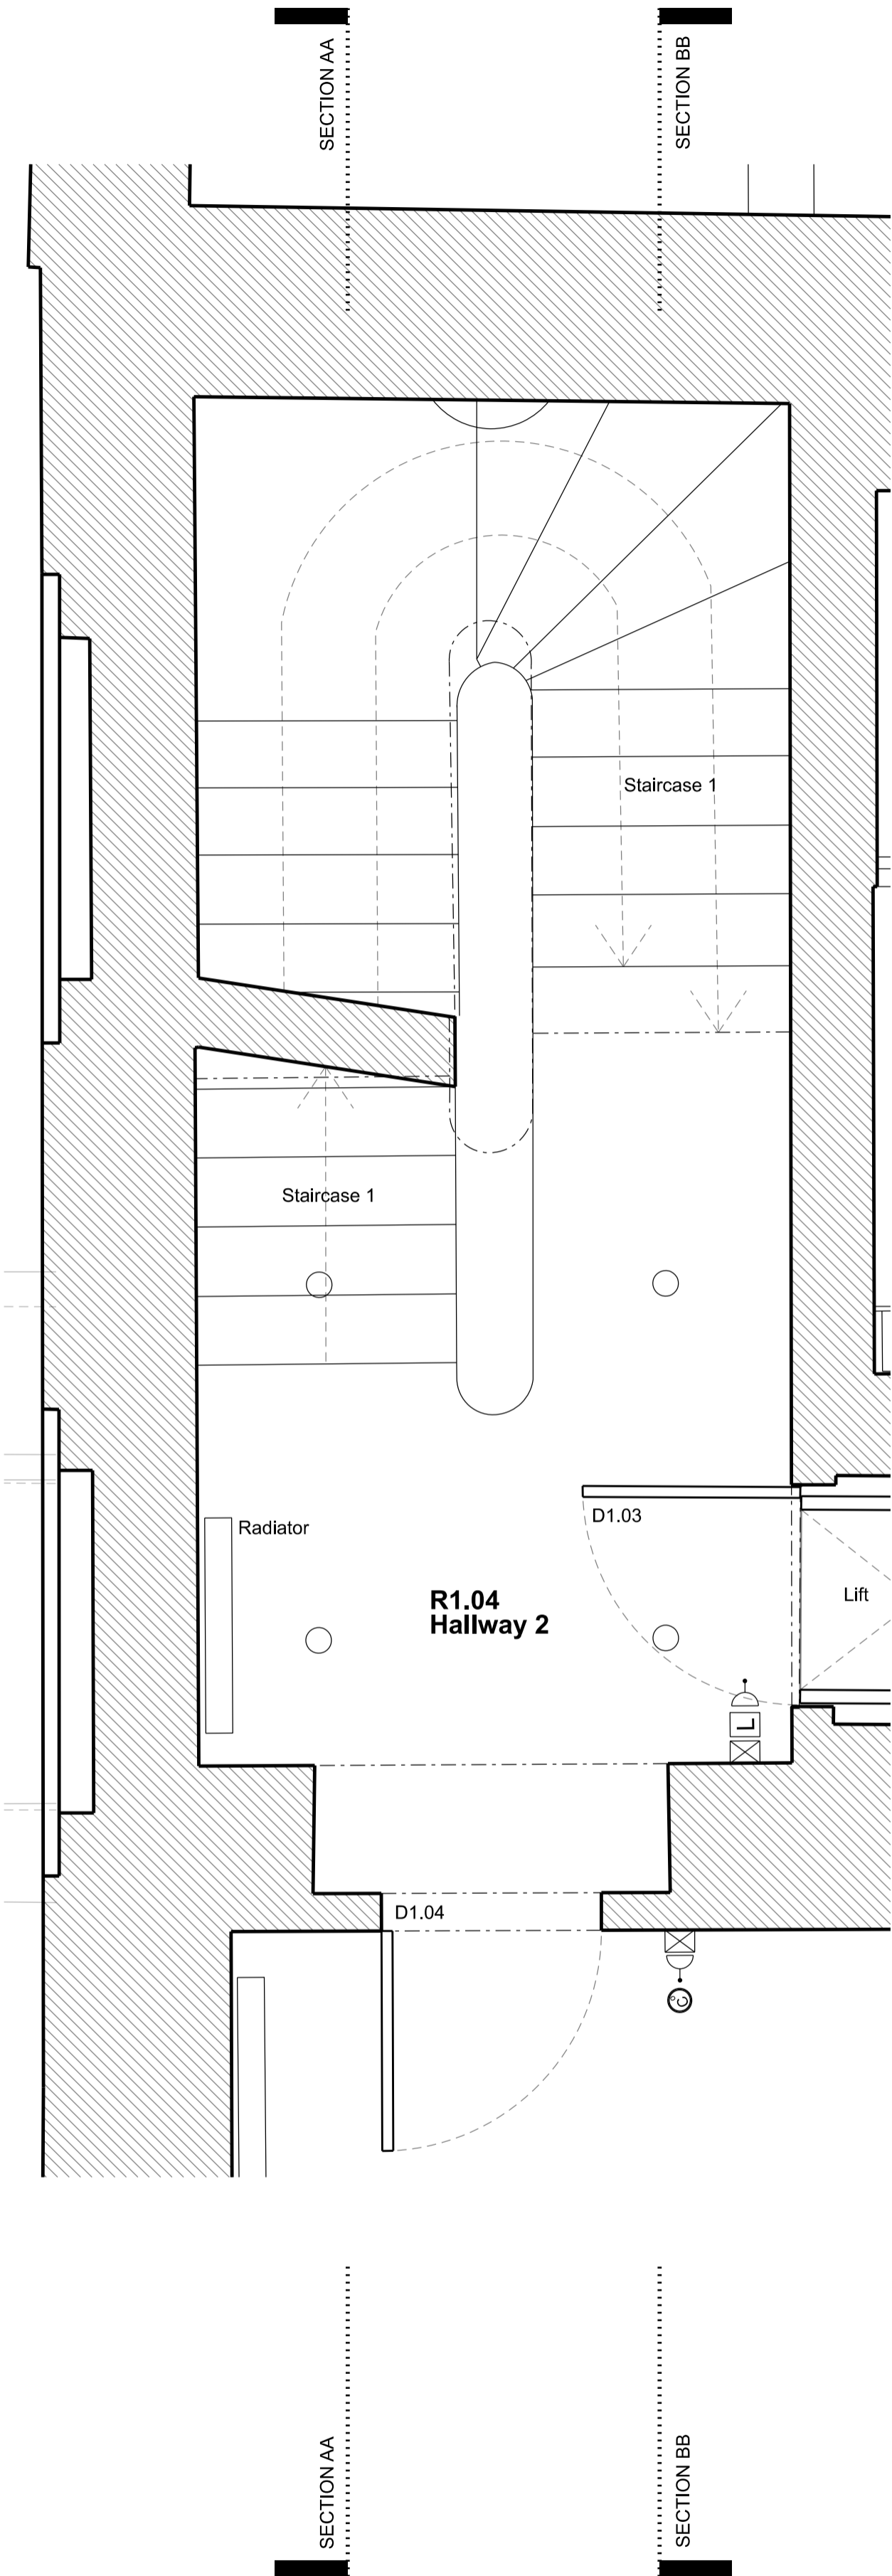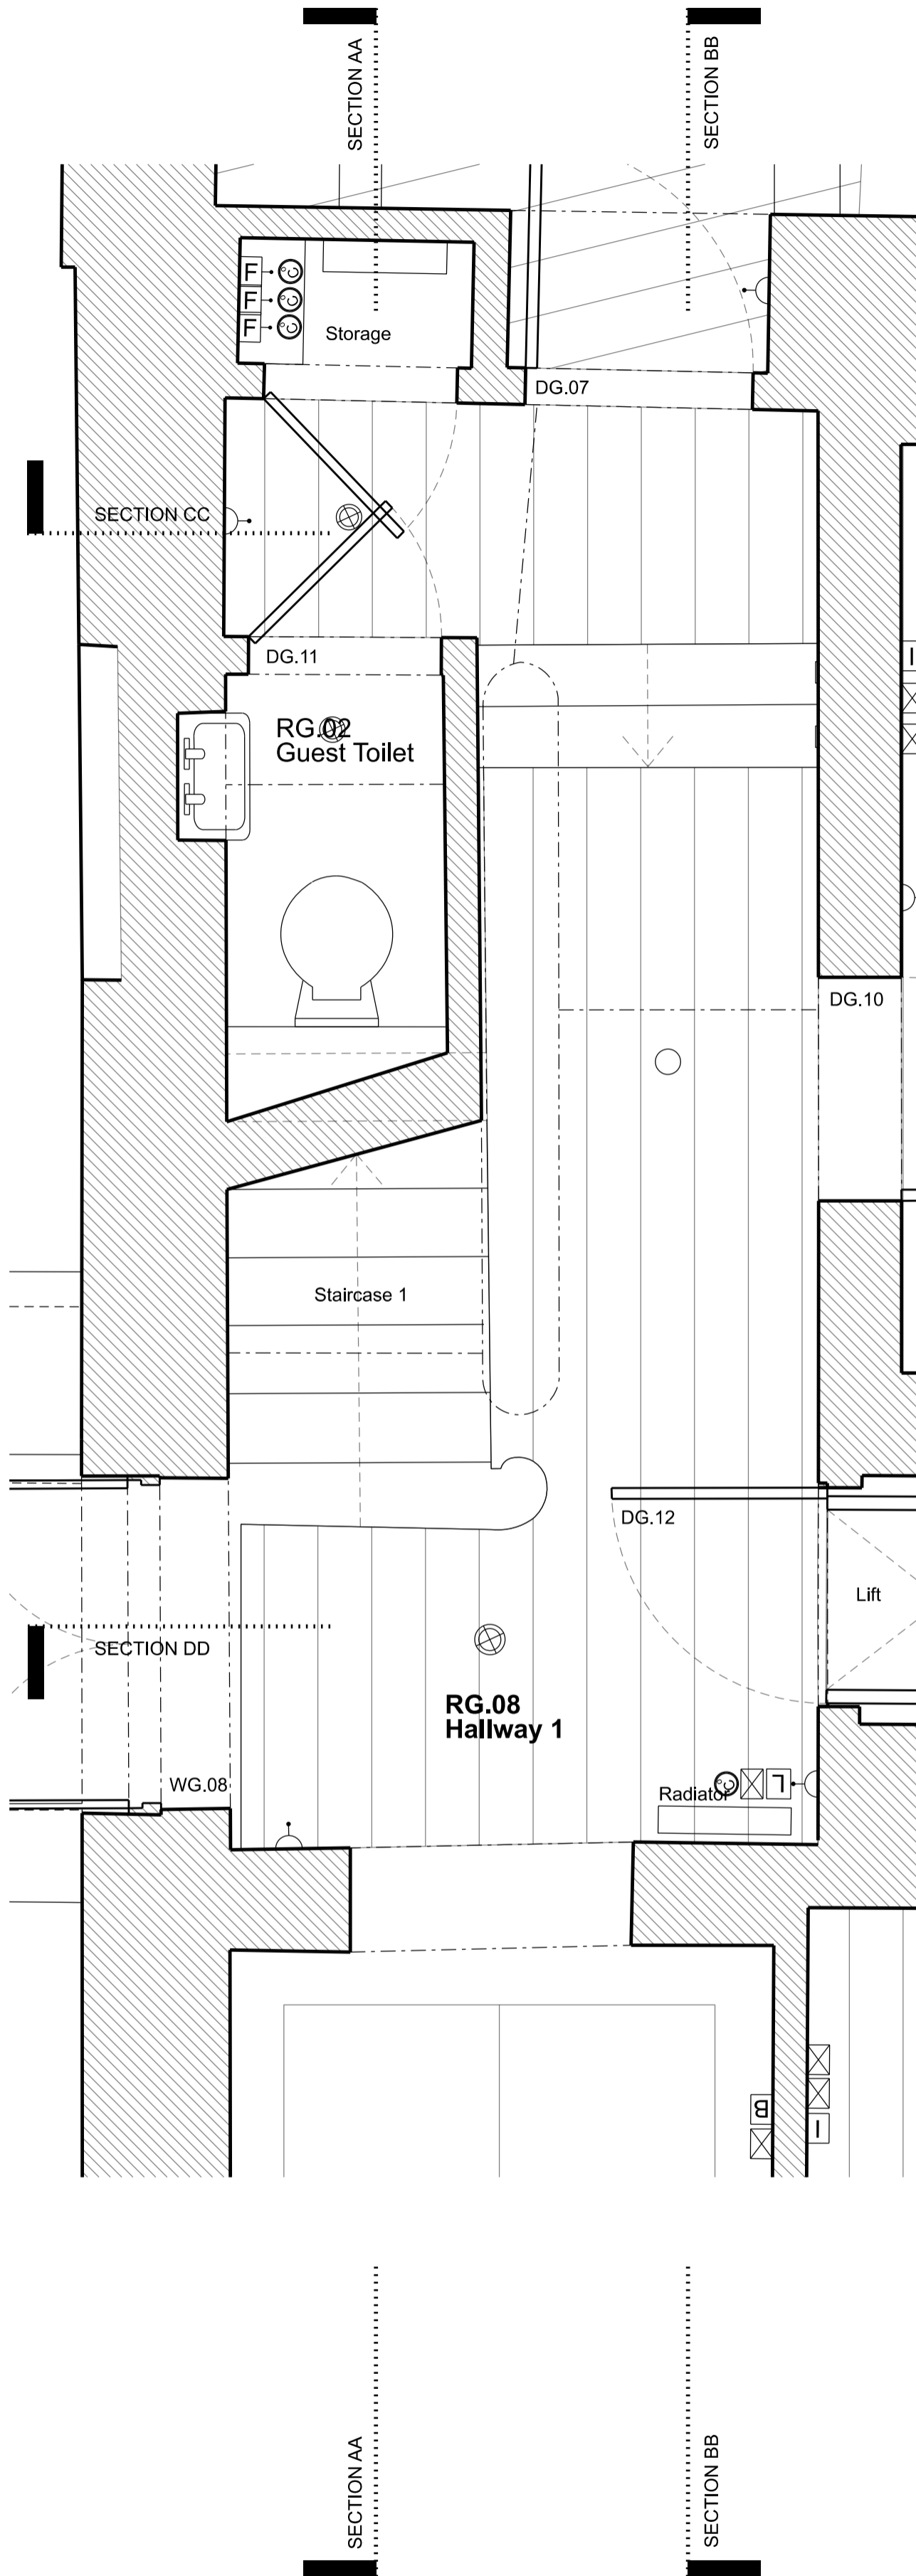

Rev	Description	Date
C	Planning Application & LBC	20/12/19
B	General Update	13/11/19
A	General Update	13/11/19

**FOR PLANNING**

Client  
**Jose & Daniela Neves**


Project  
**40 Chester Terrace  
London NW1 4ND**

Title  
**Existing  
Plans  
Staircase 1**

Drawn By	Checked By	Scale	Date
		1:20 @ A1	Sept 19



Drawing No	Revision
1154/E/20/029	D

**GROVES NATCHEVA ARCHITECTS**

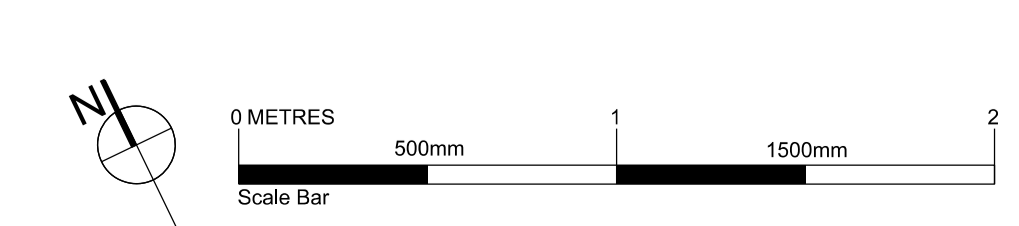

T: +44 (0)20 7937 7772  
E: info@grovesnatcheva.com  
W: www.grovesnatcheva.com  
6 Kensington Court Mews London UK W8 5DR

To scale for town planning purposes.  
Not for construction.

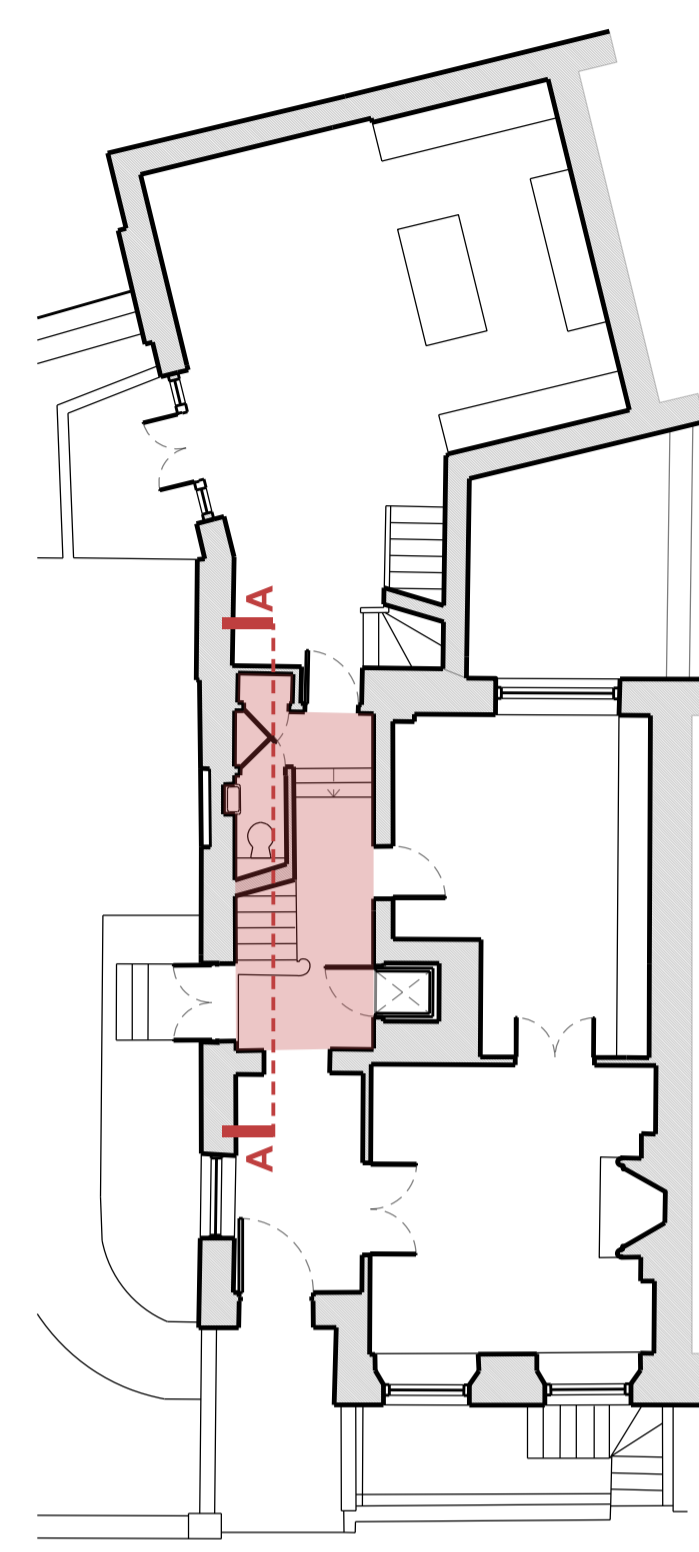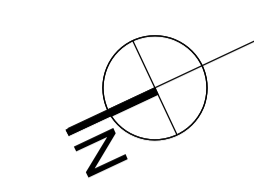

To read in conjunction with Drawings:  
1157/A/20/029 to 032

Rev	Amendment	Date
C	Planning Application & LBC	11/12/19
B	General Update	13/11/19
A	General Update	04/11/19

**FOR PLANNING**

Client  
**Jose & Daniela Neves**

Project  
**40 Chester Terrace  
London NW1 4ND**



Title  
**Existing  
Staircase 1 - Internal Elevations  
Section AA**

Drawn By	Checked By	Scale	Date
		1:20 @ A1	Sept 19
Drawing No	Revision		
1154/E/20/030	C		

**GROVES NATCHEVA ARCHITECTS**

T: +44 (0)20 7937 7772  
E: info@grovesnatcheva.com  
W: www.grovesnatcheva.com

6 Kensington Court Mews London UK W8 5DR

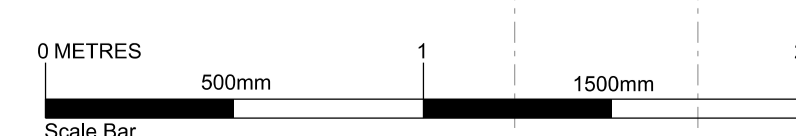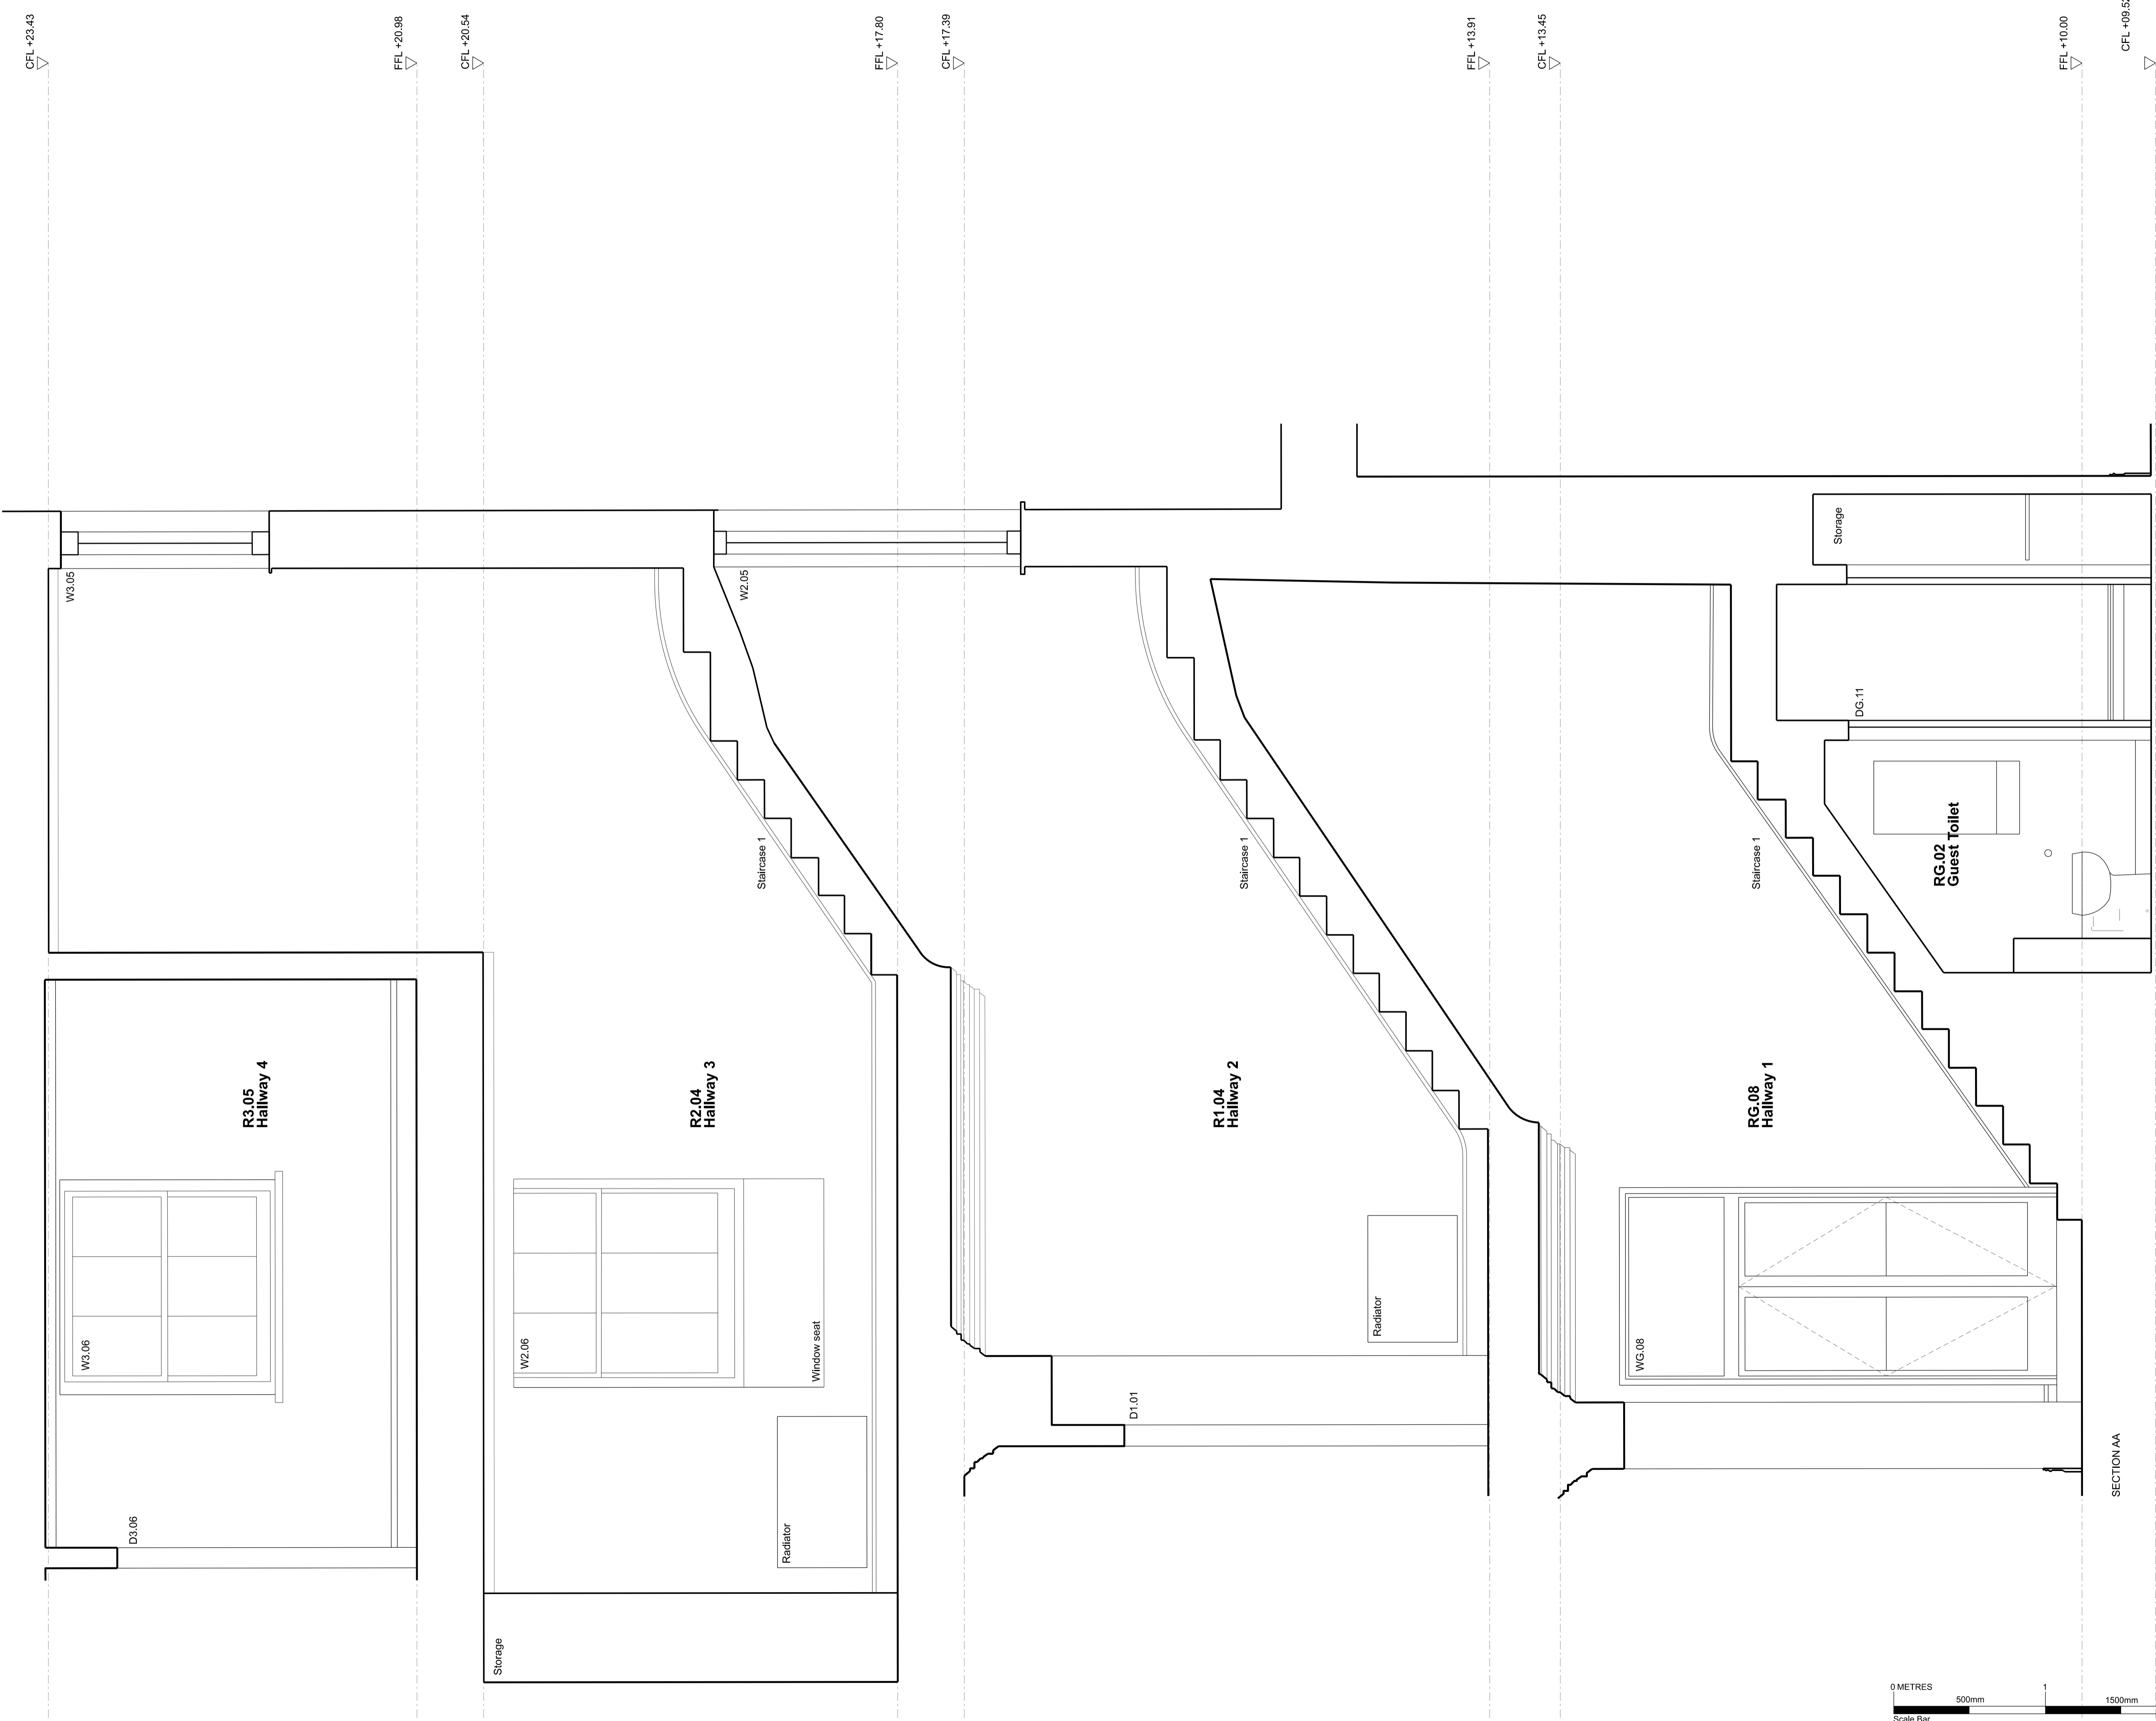

CFL +23.43

FFL +20.98

CFL +20.54

FFL +17.80

CFL +18.25

FFL +13.91



CFL +14.99

FFL +10.00

FFL +09.86



To scale for town planning purposes.  
Not for construction.

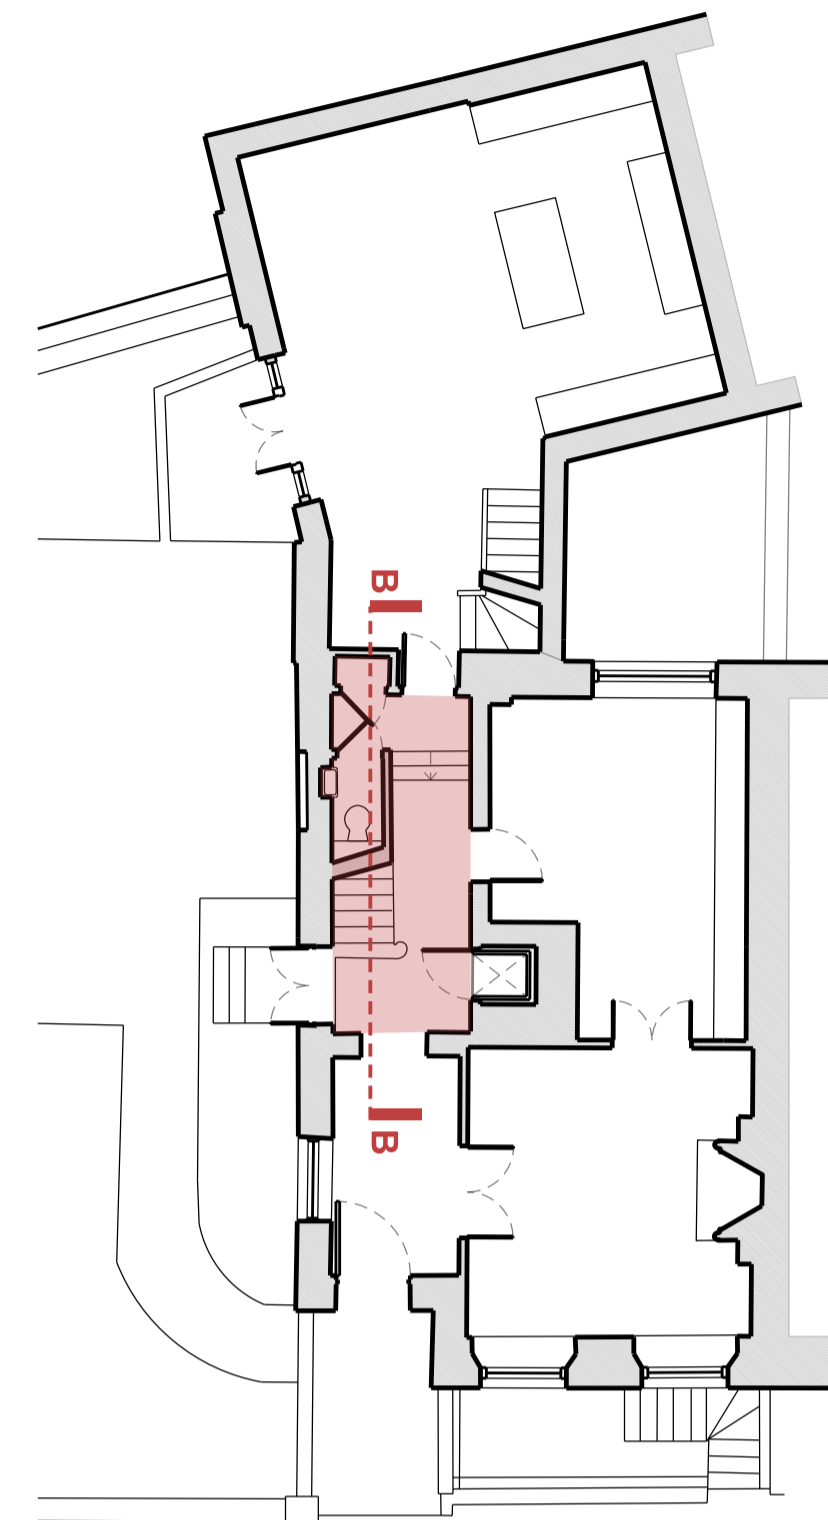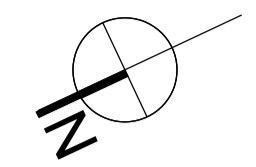

To read in conjunction with Drawings:  
1157/A/20/029 to 032

Rev	Amendment	Date
C	Planning Application & LBC	11/12/19
B	General Update	13/11/19
A	General Update	04/11/19

Key Plan

**FOR PLANNING**

Client  
Jose & Daniela Neves

Project  
40 Chester Terrace  
London NW1 4ND

Title  
Existing  
Staircase 1 - Internal Elevations  
Section BB


Drawn By Checked By Scale Date  
1:20 @ A1 Sept 19

Drawing No Revision  
1154/E/20/031 C

GROVES NATCHEVA ARCHITECTS

T: +44 (0)20 7937 7772  
E: info@grovesnatcheva.com  
W: www.grovesnatcheva.com

6 Kensington Court Mews London UK W8 5DR

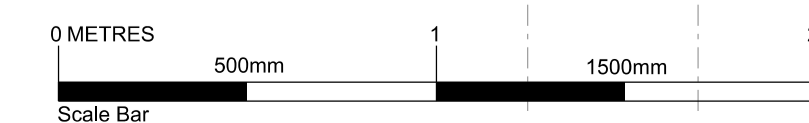

CFL +23.43

FFL +20.98

CFL +20.54

FFL +17.80









CFL +18.25

FFL +13.91

CFL +13.73

FFL +10.00



FFL +09.86

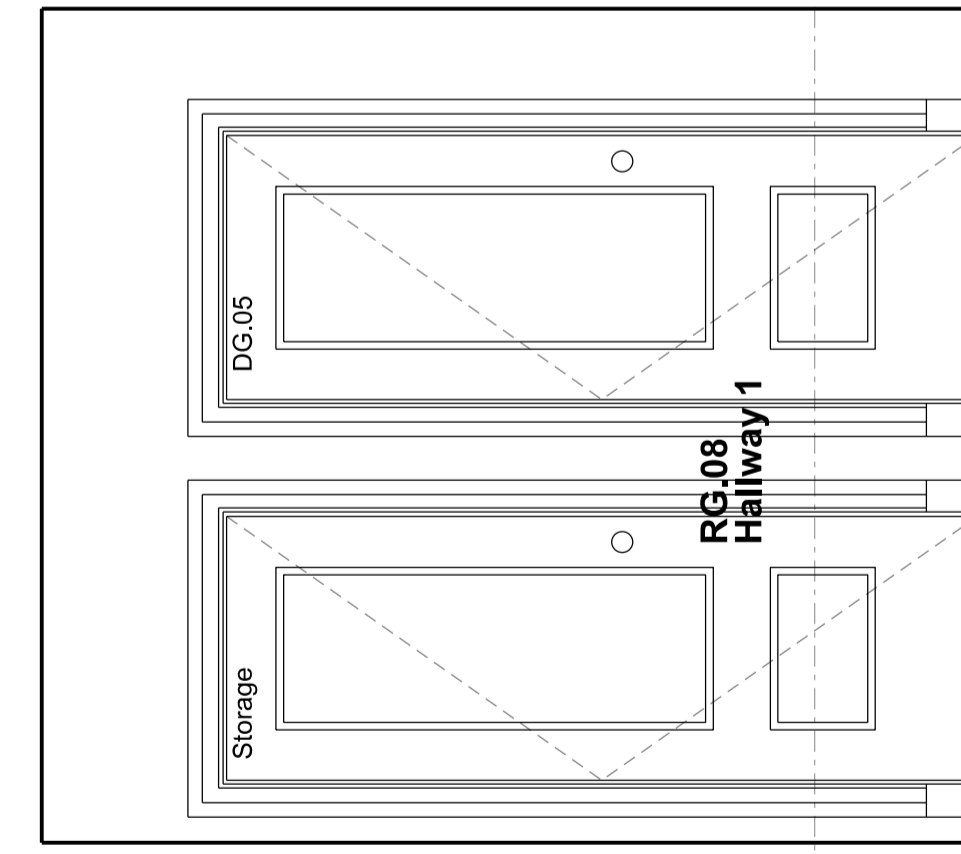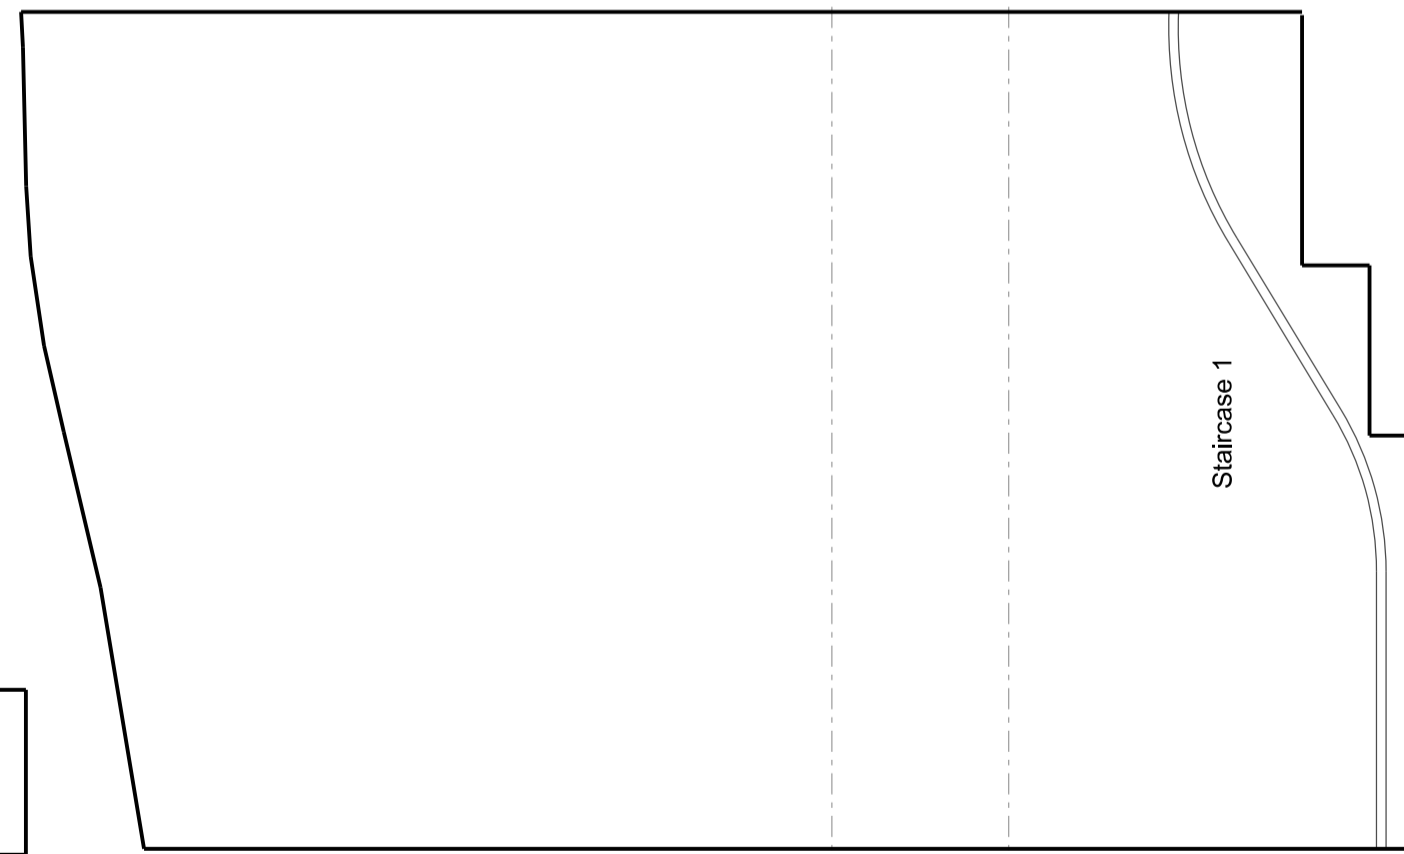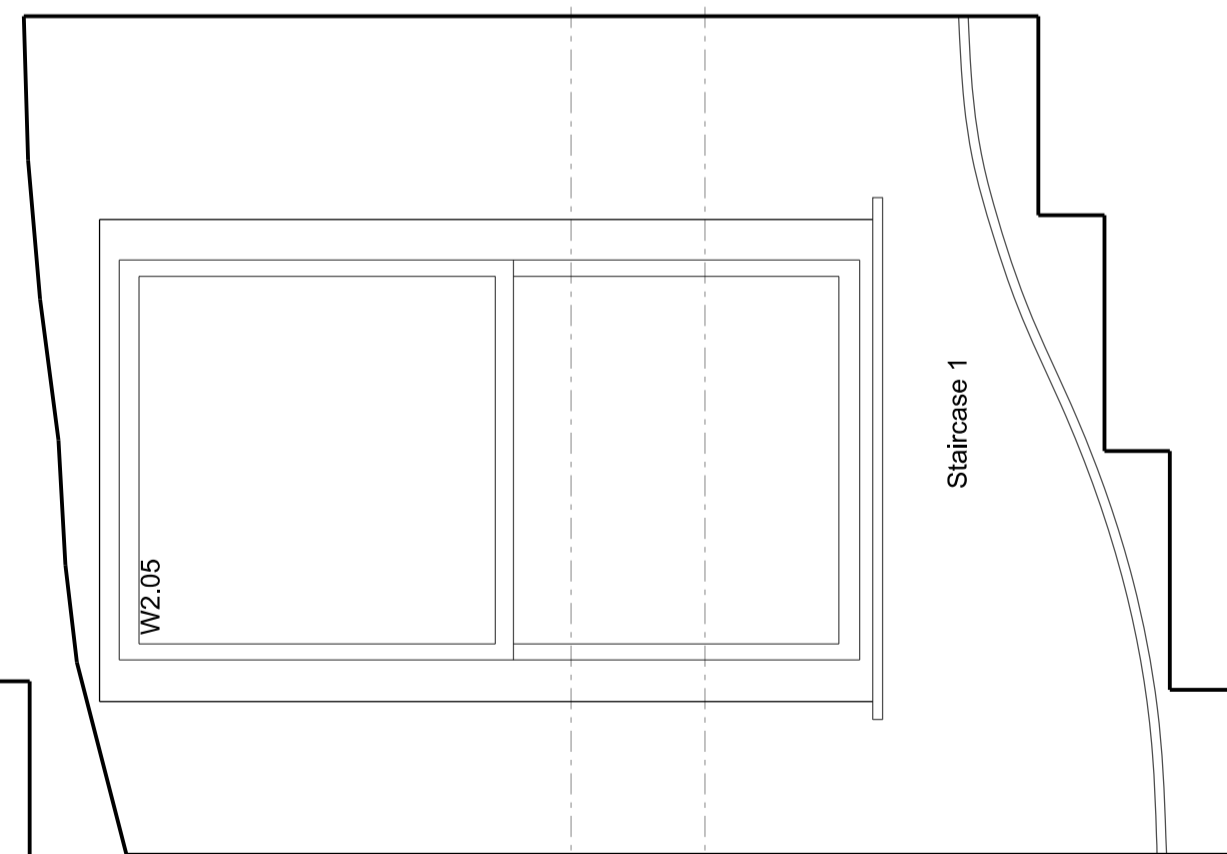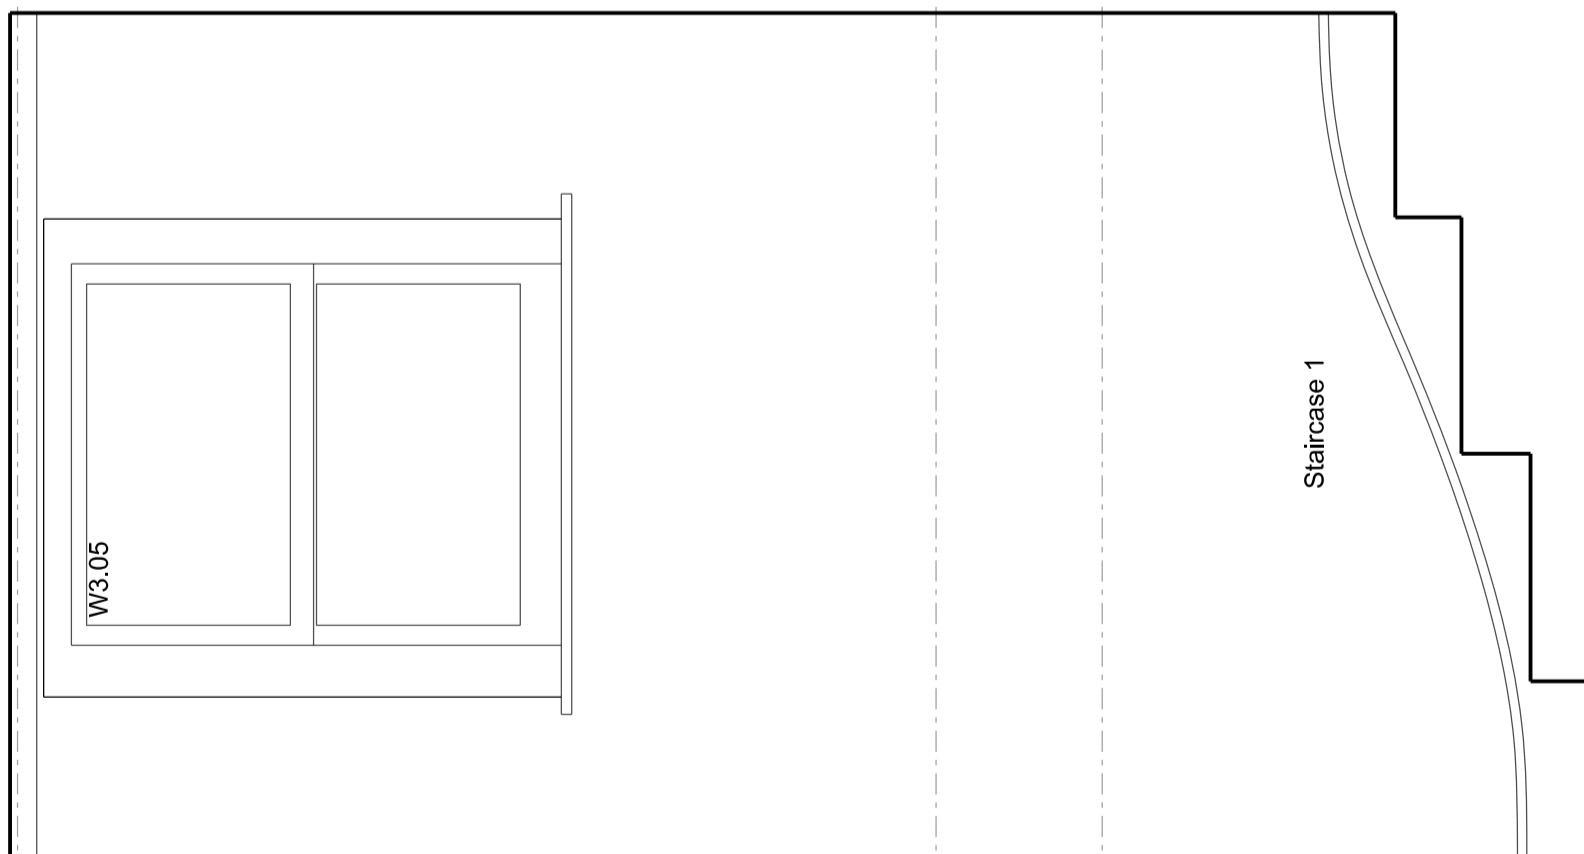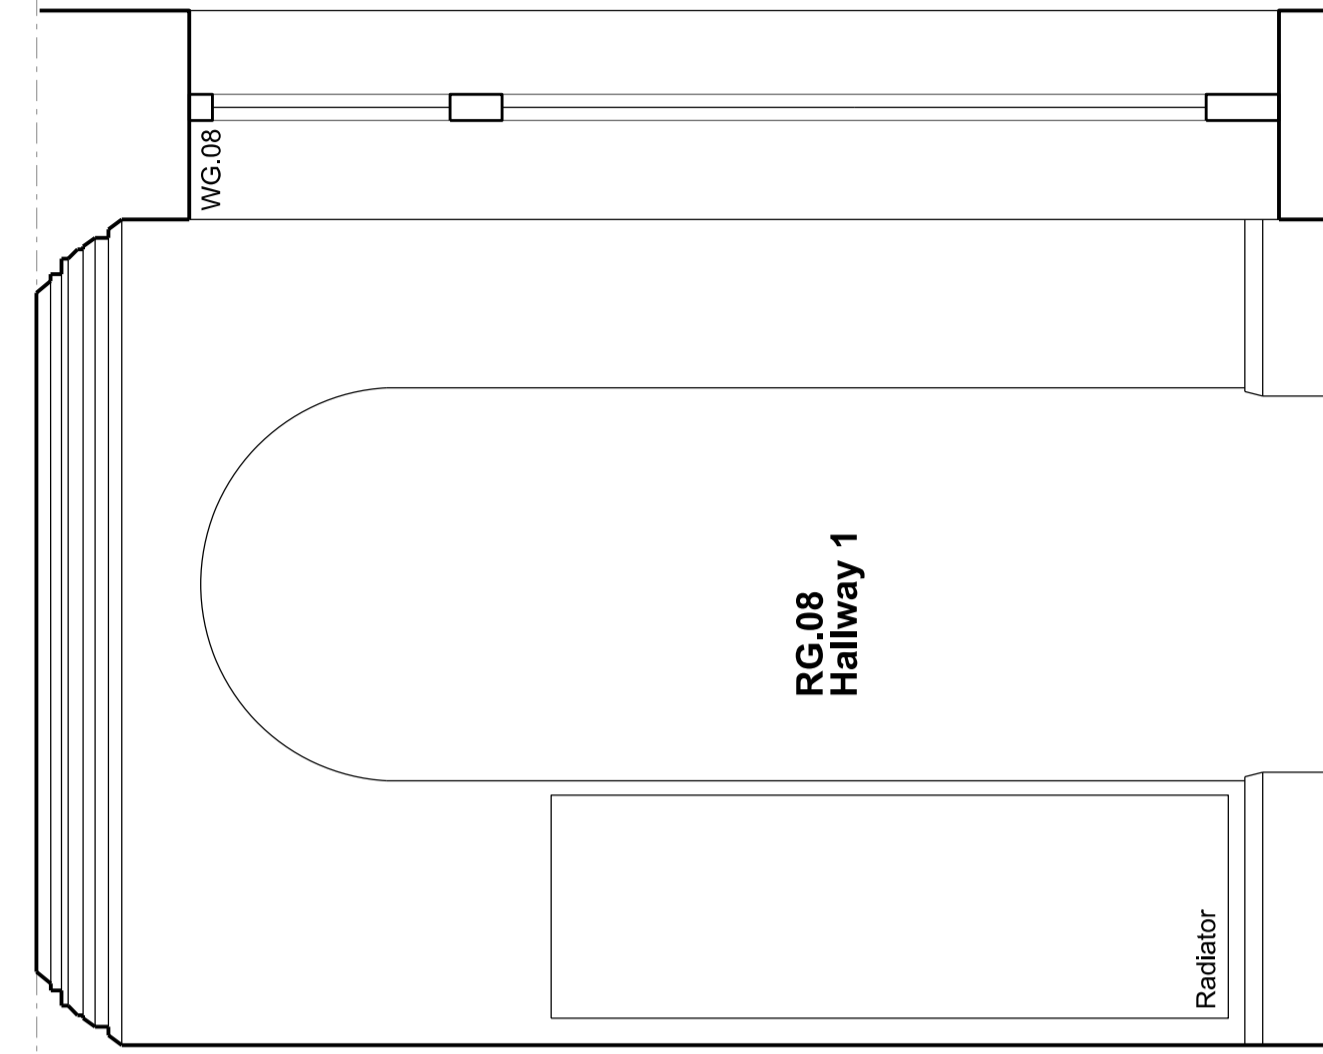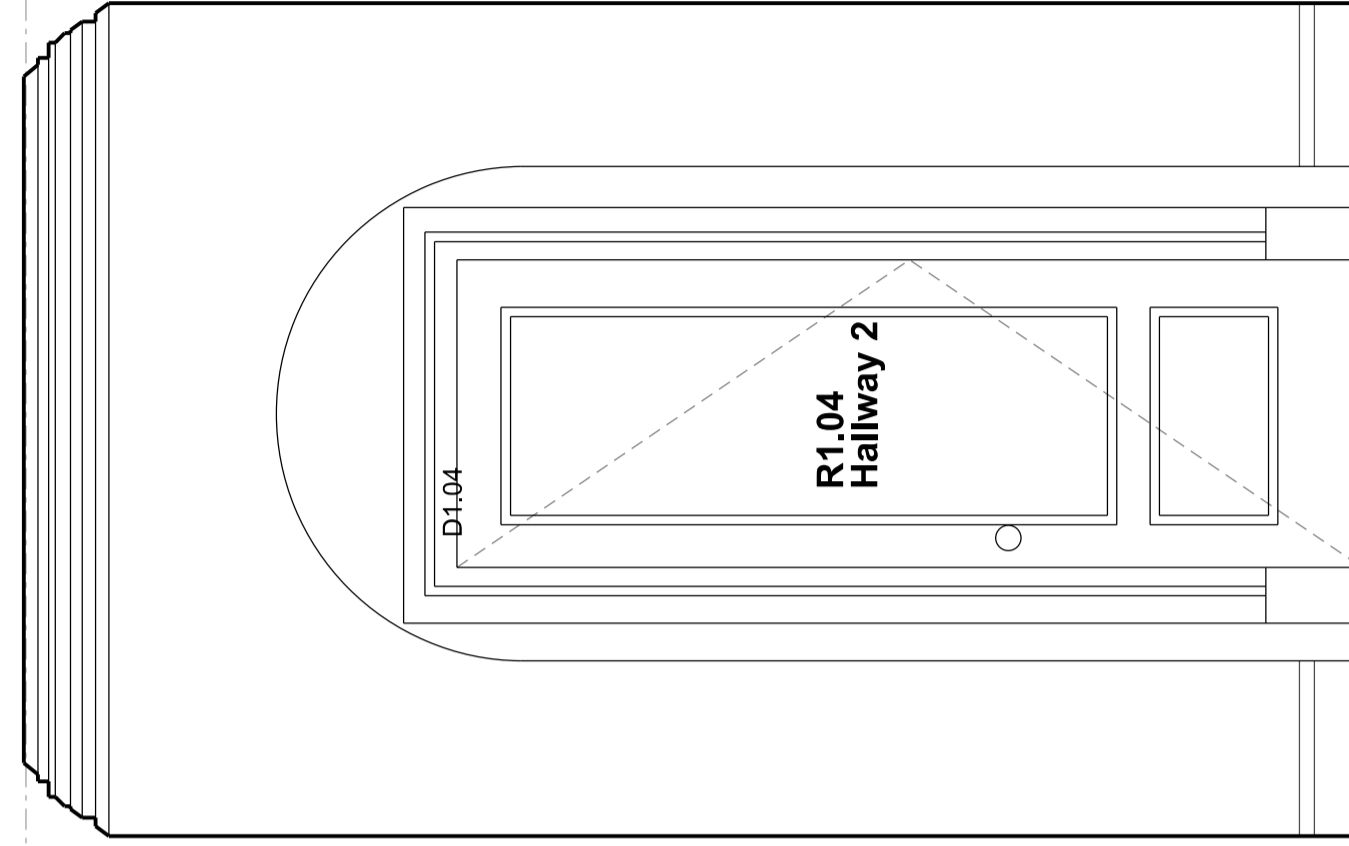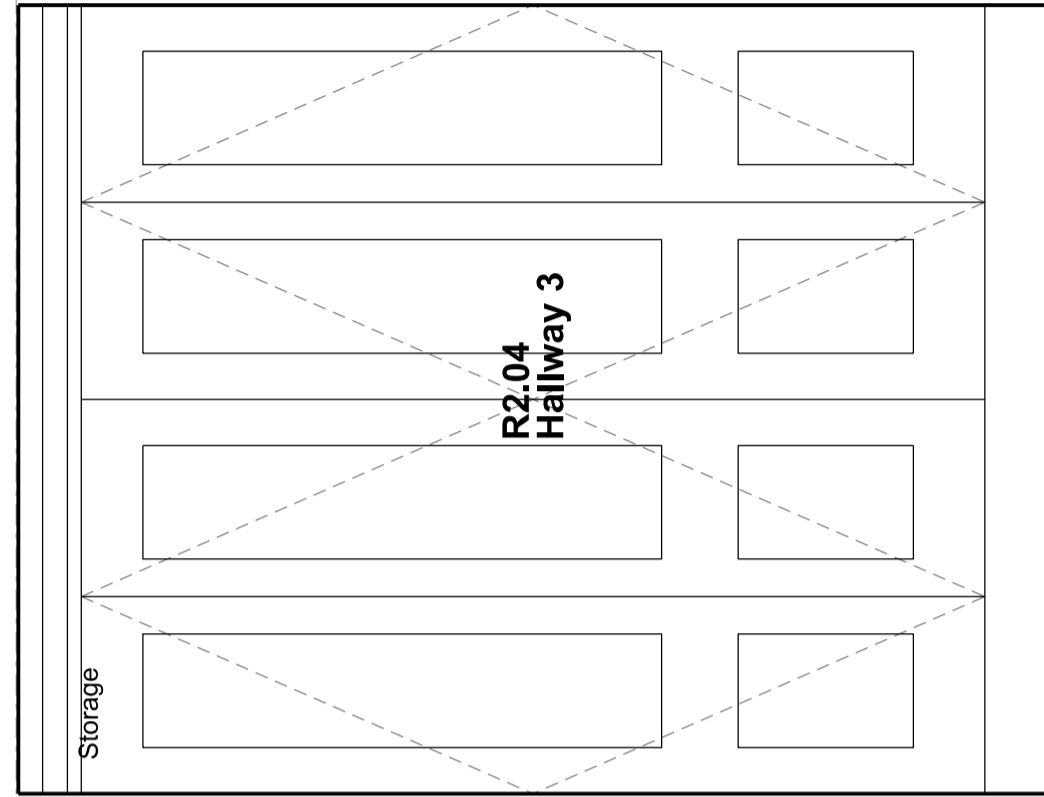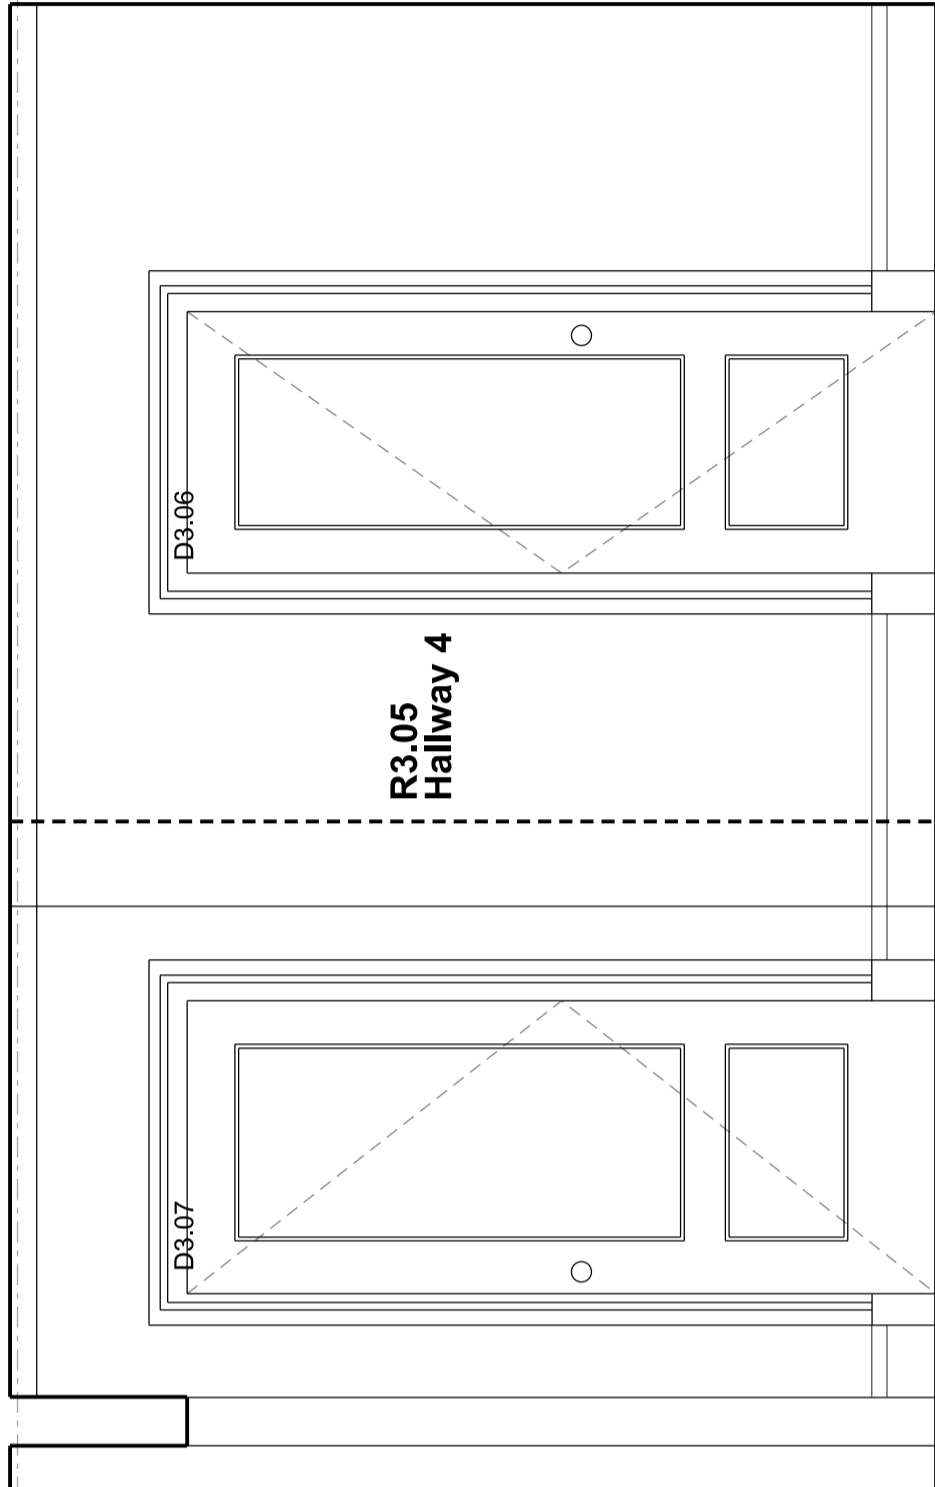

SECTION CC

SECTION DD

To scale for town planning purposes.  
Not for construction.

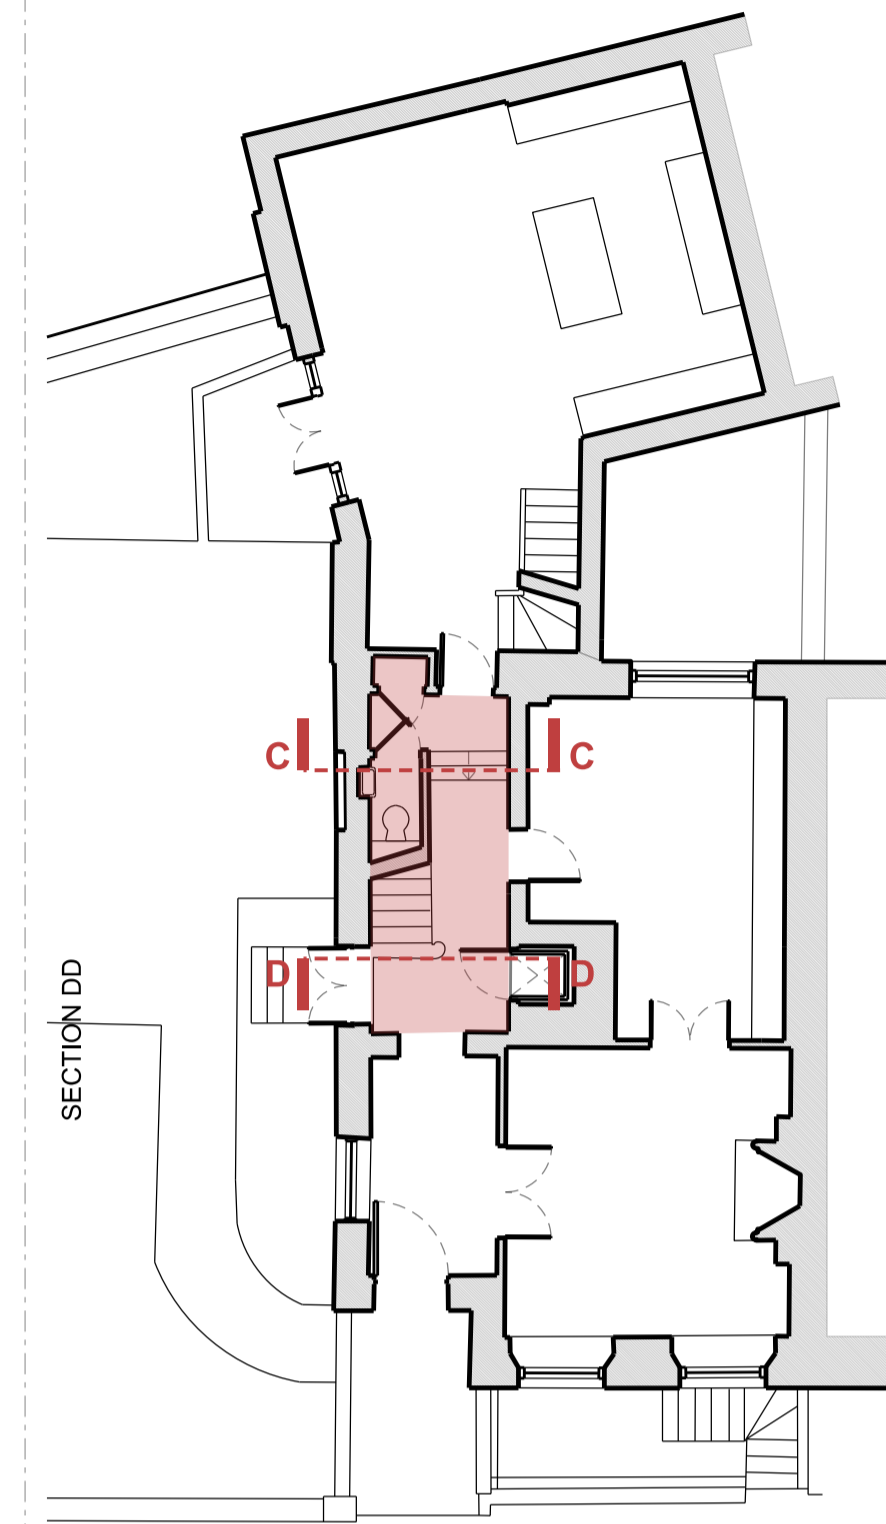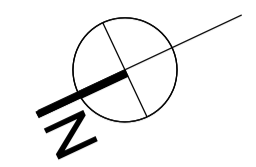

To read in conjunction with Drawings:  
1157/A/20/029 to 032

C	Planning Application & LBC	11/12/19
B	General Update	13/11/19
A	General Update	04/11/19
Rev	Amendment	Date
Key Plan		

**FOR PLANNING**

Client  
Jose & Daniela Neves

Project  
40 Chester Terrace  
London NW1 4ND


Title  
Existing  
Staircase 1 - Internal Elevations  
Sections CC & DD

Drawn By	Checked By	Scale	Date
		1:20 @ A1	Sept 19
Drawing No	Revision		
1154/E/20/032	c		

GROVES NATCHEVA ARCHITECTS

T: +44 (0)20 7937 7772  
E: info@grovesnatcheva.com  
W: www.grovesnatcheva.com

6 Kensington Court Mews London UK W8 5DR

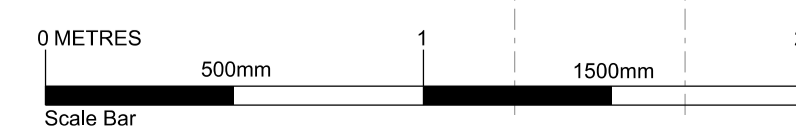

GROVES NATCHEVA ARCHITECTS

*6 Kensington Court Mews  
London W8 5DR  
+44 (0) 207 937 7772  
an@grovesnatcheva.com  
www.grovesnatcheva.com*