

PLANNING APPLICATION &
LISTED BUILDING CONSENT SUBMISSION
GENERAL ARRANGEMENT DRAWINGS OF PROPOSED WORKS 1/2


for project
at
40 Chester Terrace, London NW1 4ND

for
Jose & Daniela Neves

by
Groves Natcheva Architects

December 2019

Drawings as Issue ISS/1154/014

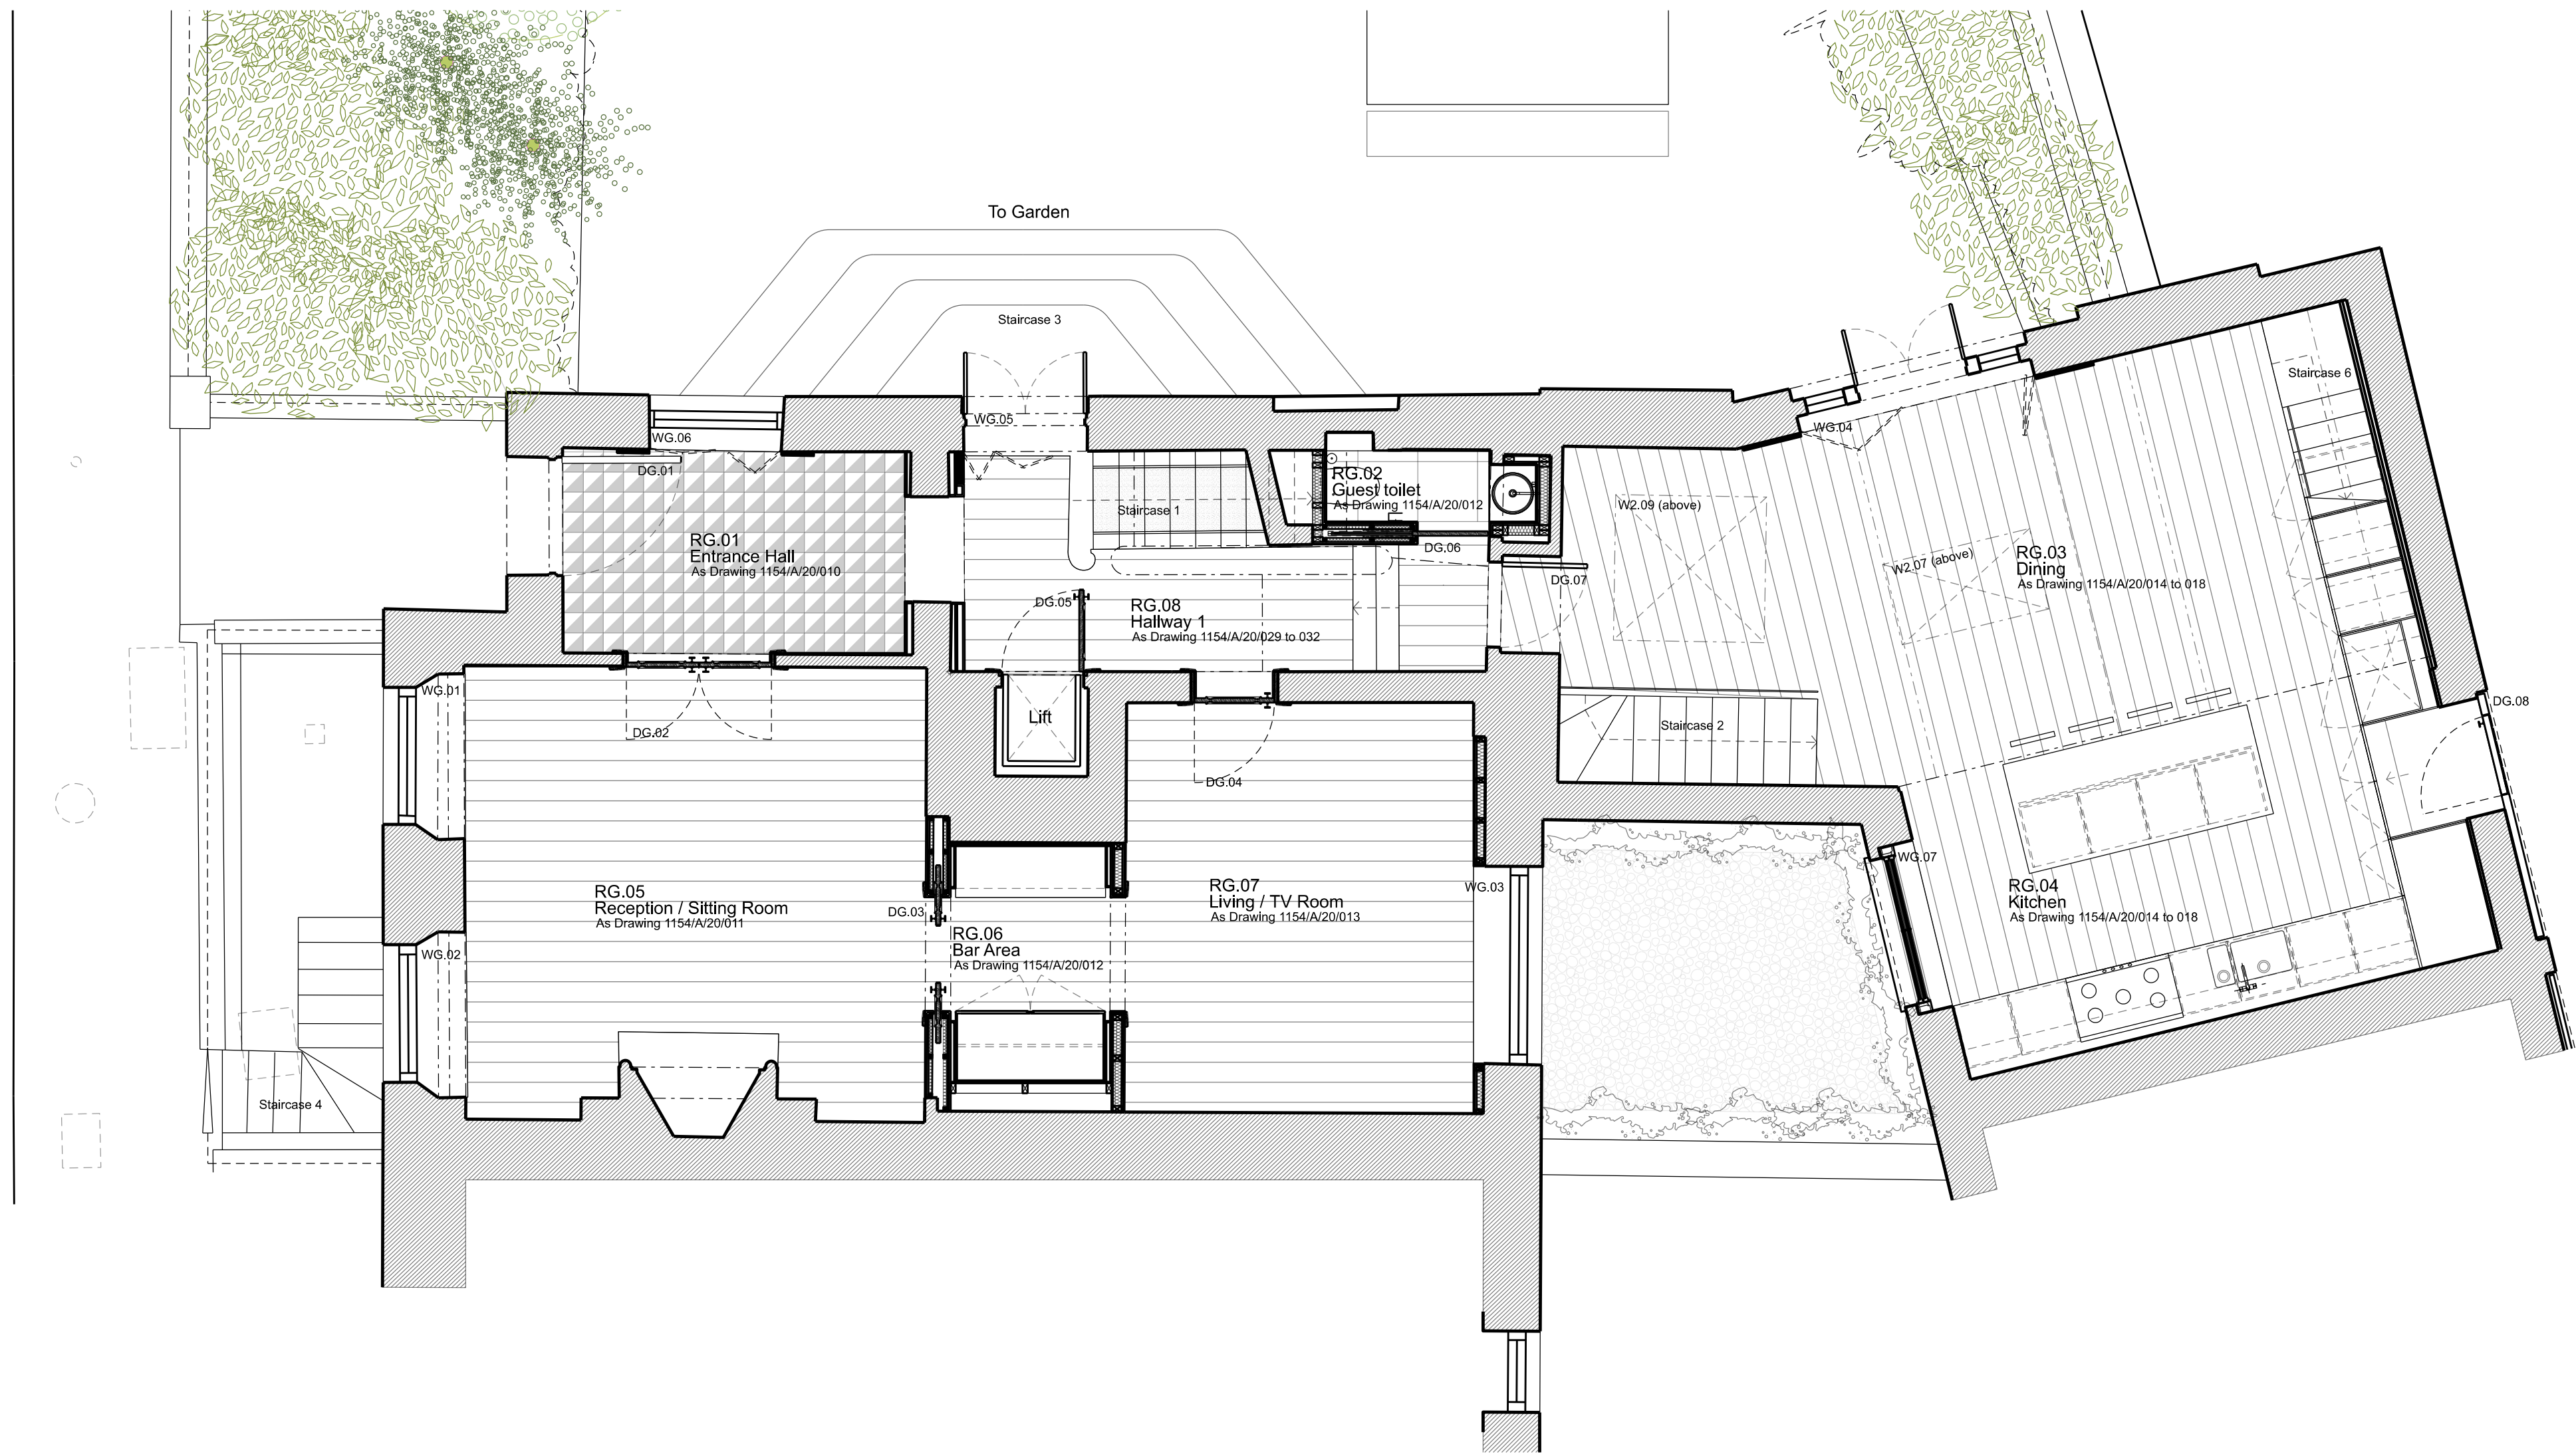

GROUND FLOOR



LOWER GROUND FLOOR


H	Planning Application & LBC	20/12/19
G	Planning Application & LBC	11/12/19
F	Client Meeting	19/11/19
E	General Update	13/11/19
D	General Update	04/11/19
C	General Update	16/10/19
B	Client Presentation	24/09/19
A	Design Update	18/09/19


Rev	Amendment	Date
Key Plan		

FOR PLANNING			
Client	Jose & Daniela Neves		
Project	40 Chester Terrace London NW1 4ND		
Title	Proposed Ground Floor Plan & Lower Ground Floor Plan		
Drawn By	Checked By	Scale	Date
		1:50 @ A1	Aug 19
Drawing No			Revision
1154/GA/50/001			H
ROVES NATCHEVA ARCHITECTS			


T: +44 (0)20 7937 7772
E: info@grovesnatcheva.com
W: www.grovesnatcheva.com

6 Kensington Court Mews London UK W8 5DR

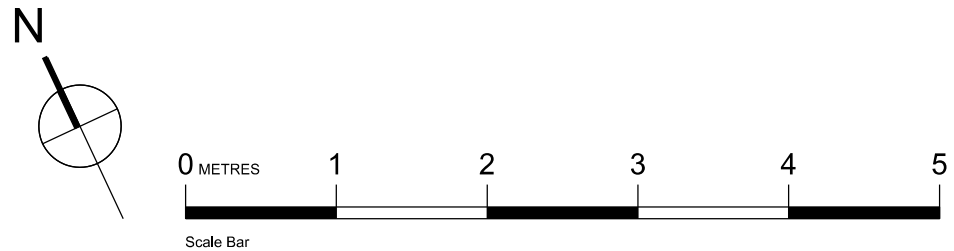

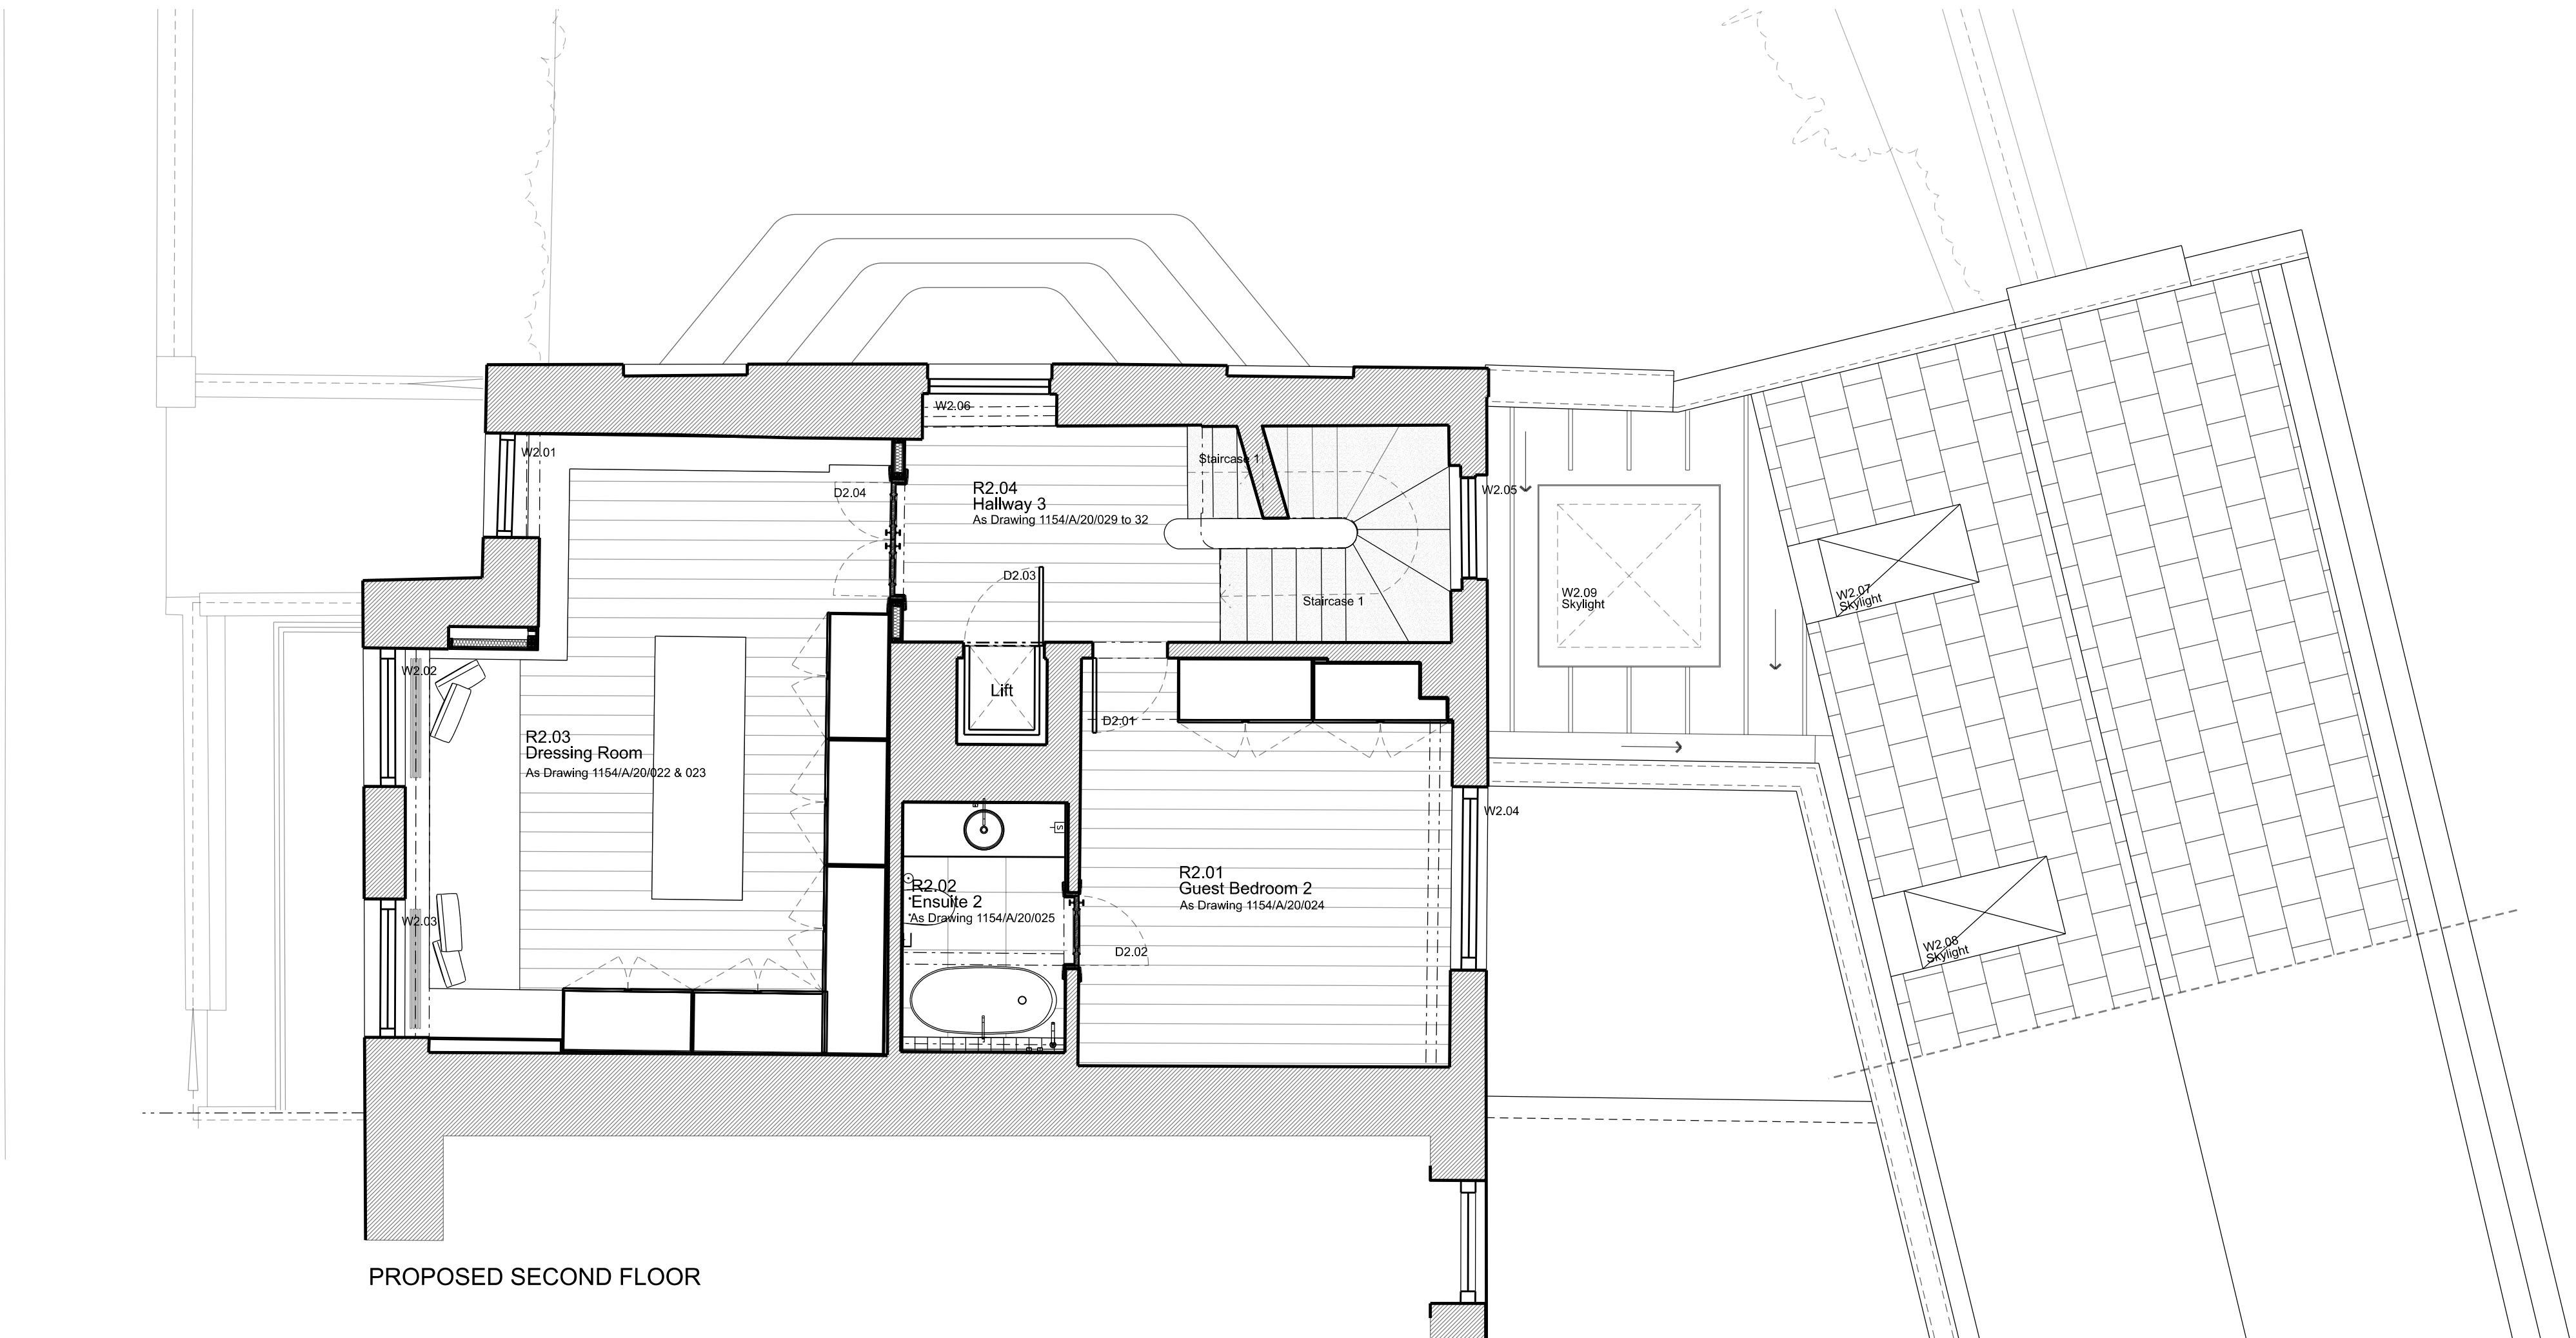

PROPOSED SECOND FLOOR

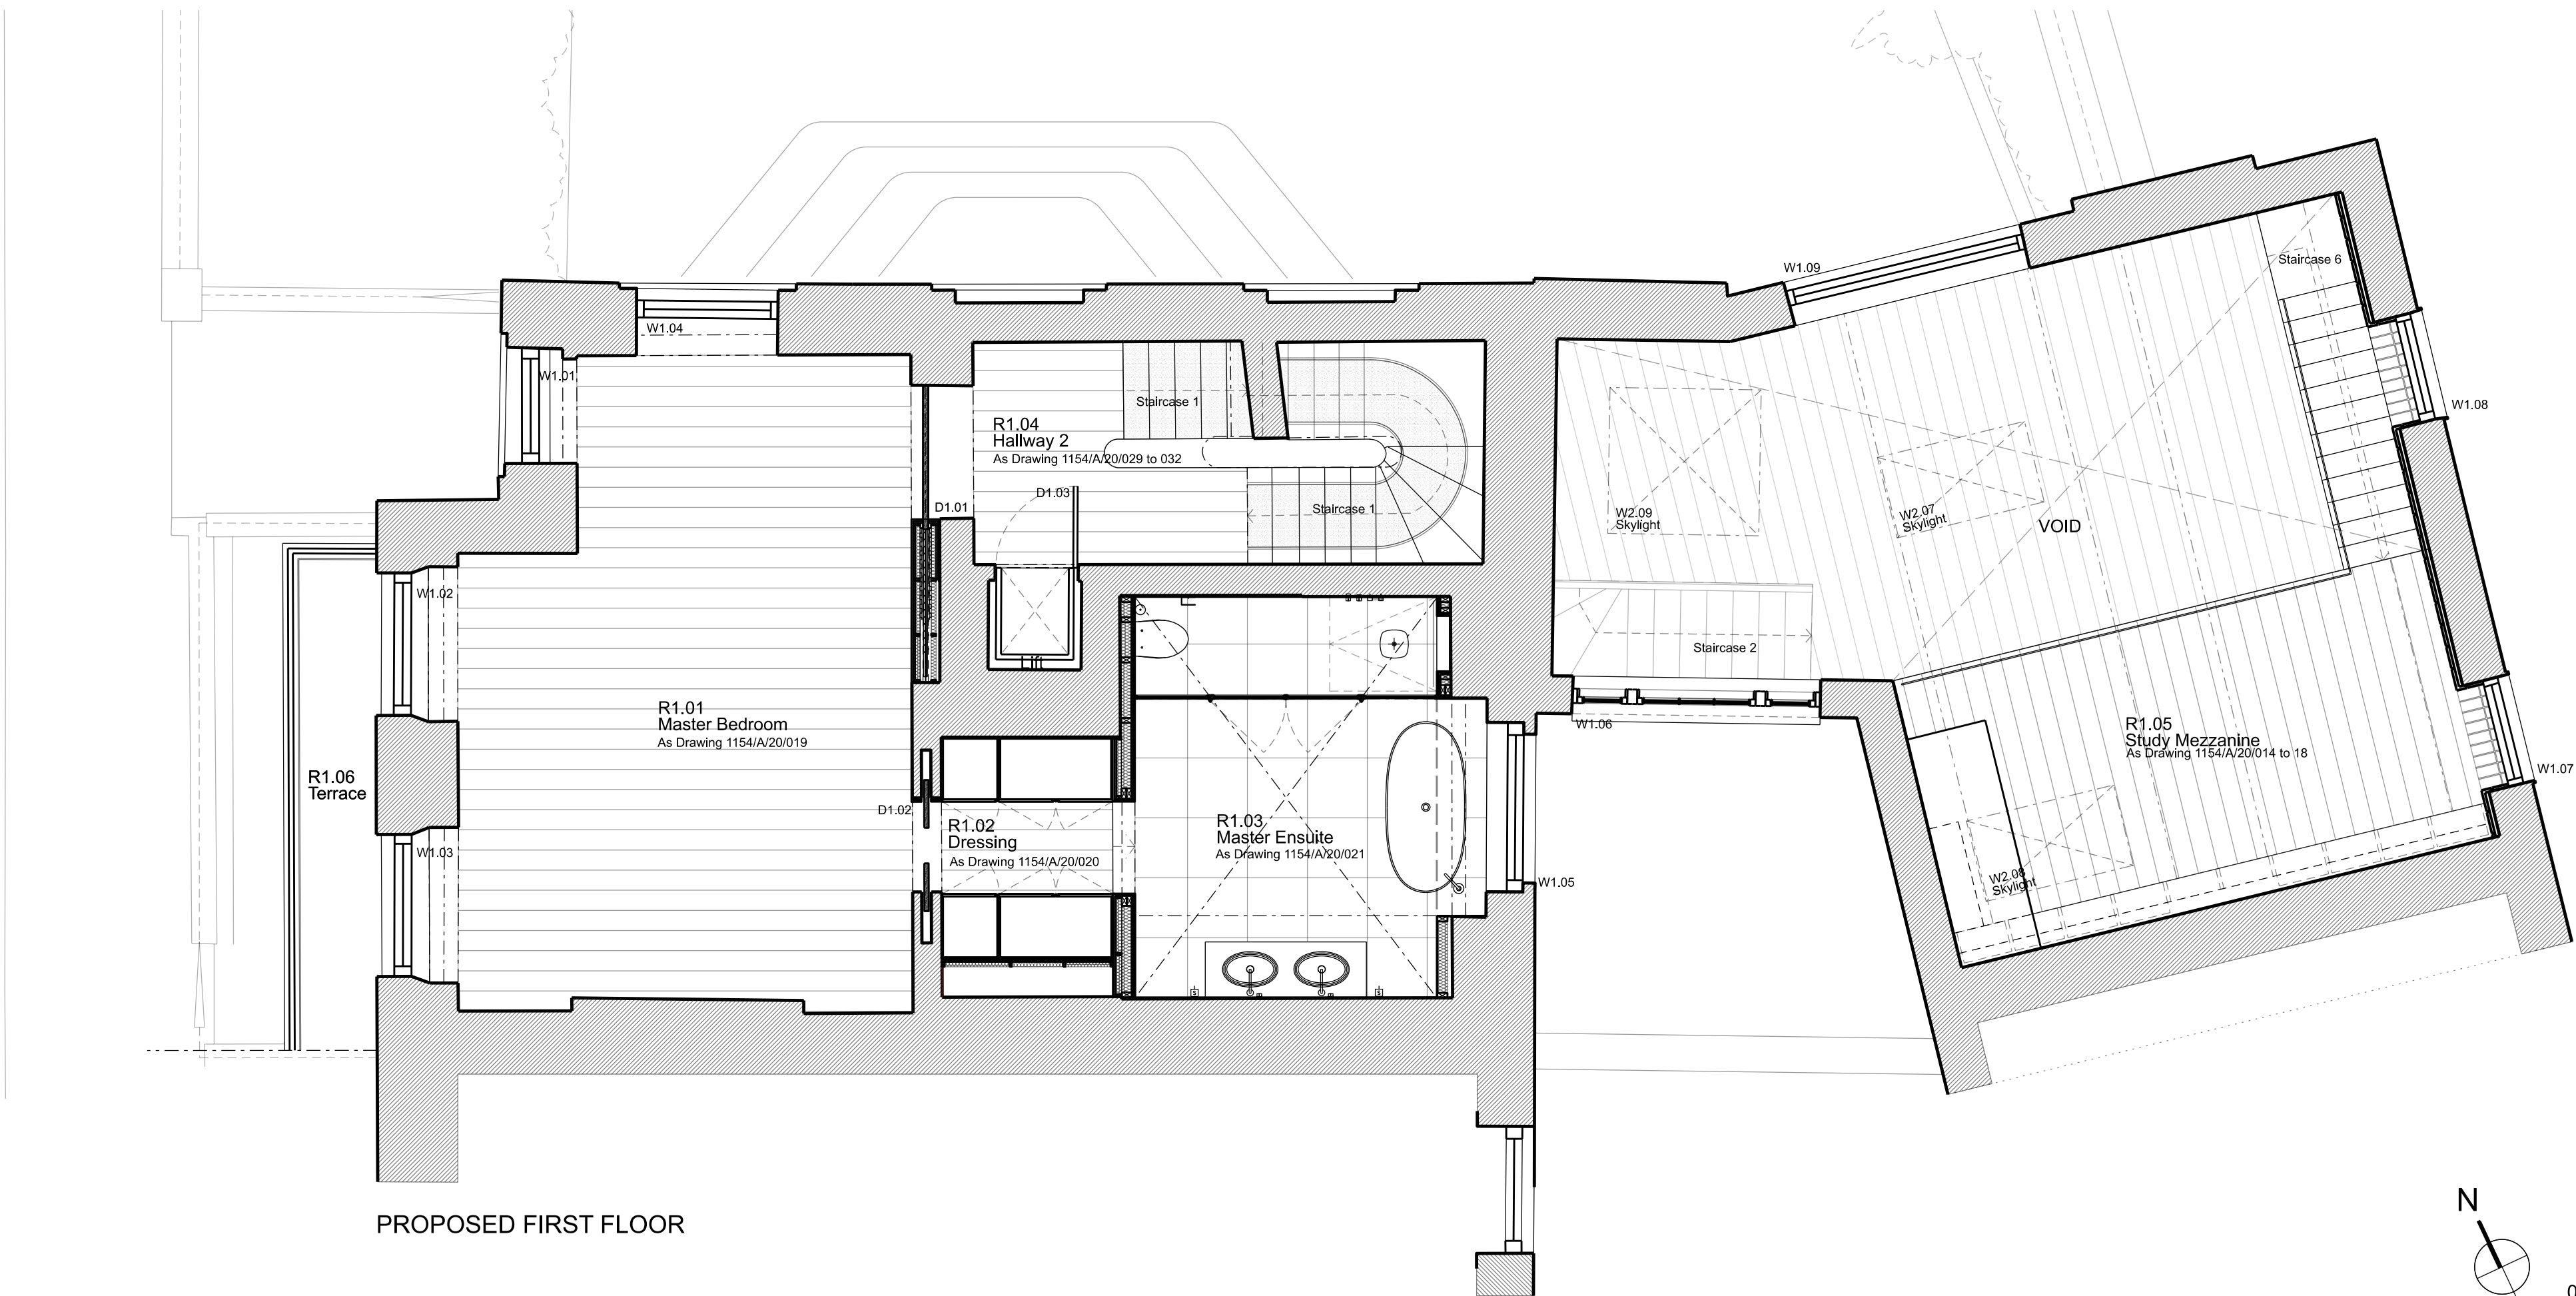

PROPOSED FIRST FLOOR


H	Planning Application & LBC	20/12/19
G	Planning Application & LBC	11/12/19
F	Client Meeting	19/11/19
E	General Update	13/11/19
D	General Update	04/11/19
C	General Update	16/10/19
B	Client Presentation	24/09/19
A	Design Update	18/09/19


Rev	Amendment	Date
Key Plan		

FOR PLANNING		
Client Jose & Daniela Neves		
Project 40 Chester Terrace London NW1 4ND		
Title Proposed First Floor Plan & Second Floor Plan		
Drawn By	Checked By	Scale Date
		1:50 @ A1 Aug 19
Drawing No	Revision	
1154/GA/50/002	H	
GROVES NATCHEVA ARCHITECTS		


T: +44 (0)20 7937 7772
E: info@grovesnatcheva.com
W: www.grovesnatcheva.com

6 Kensington Court Mews London UK W8 5DR

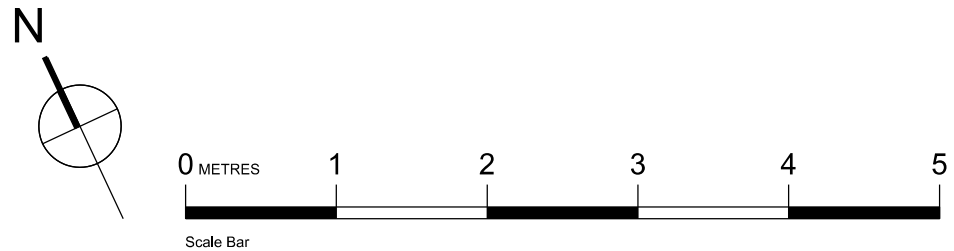

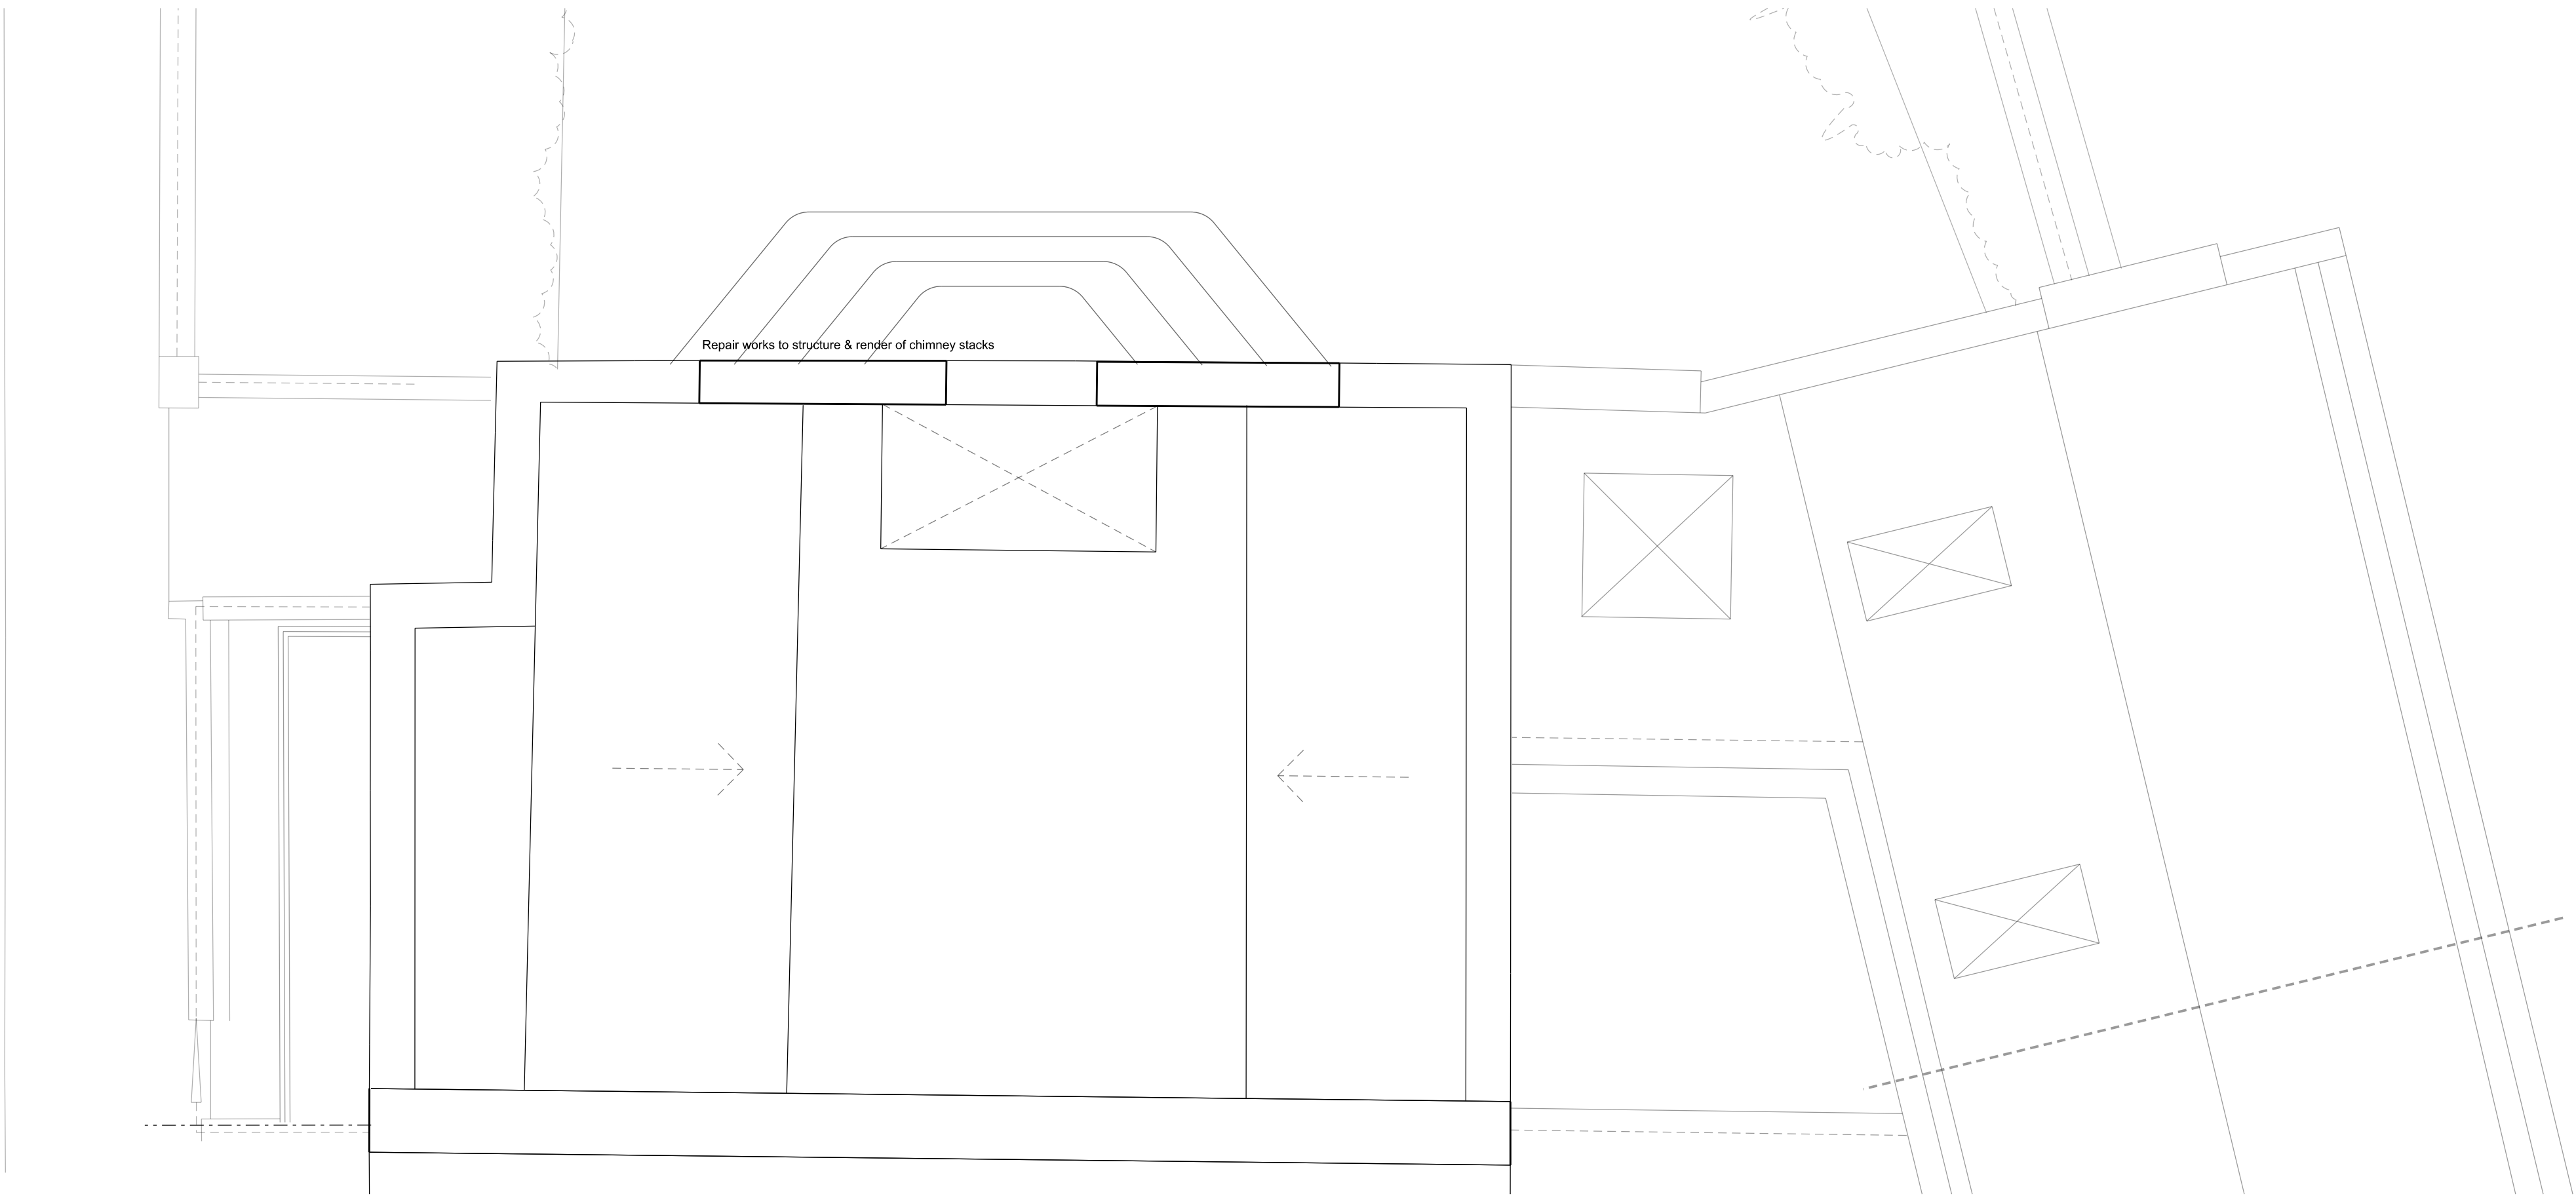

ROOF PLAN

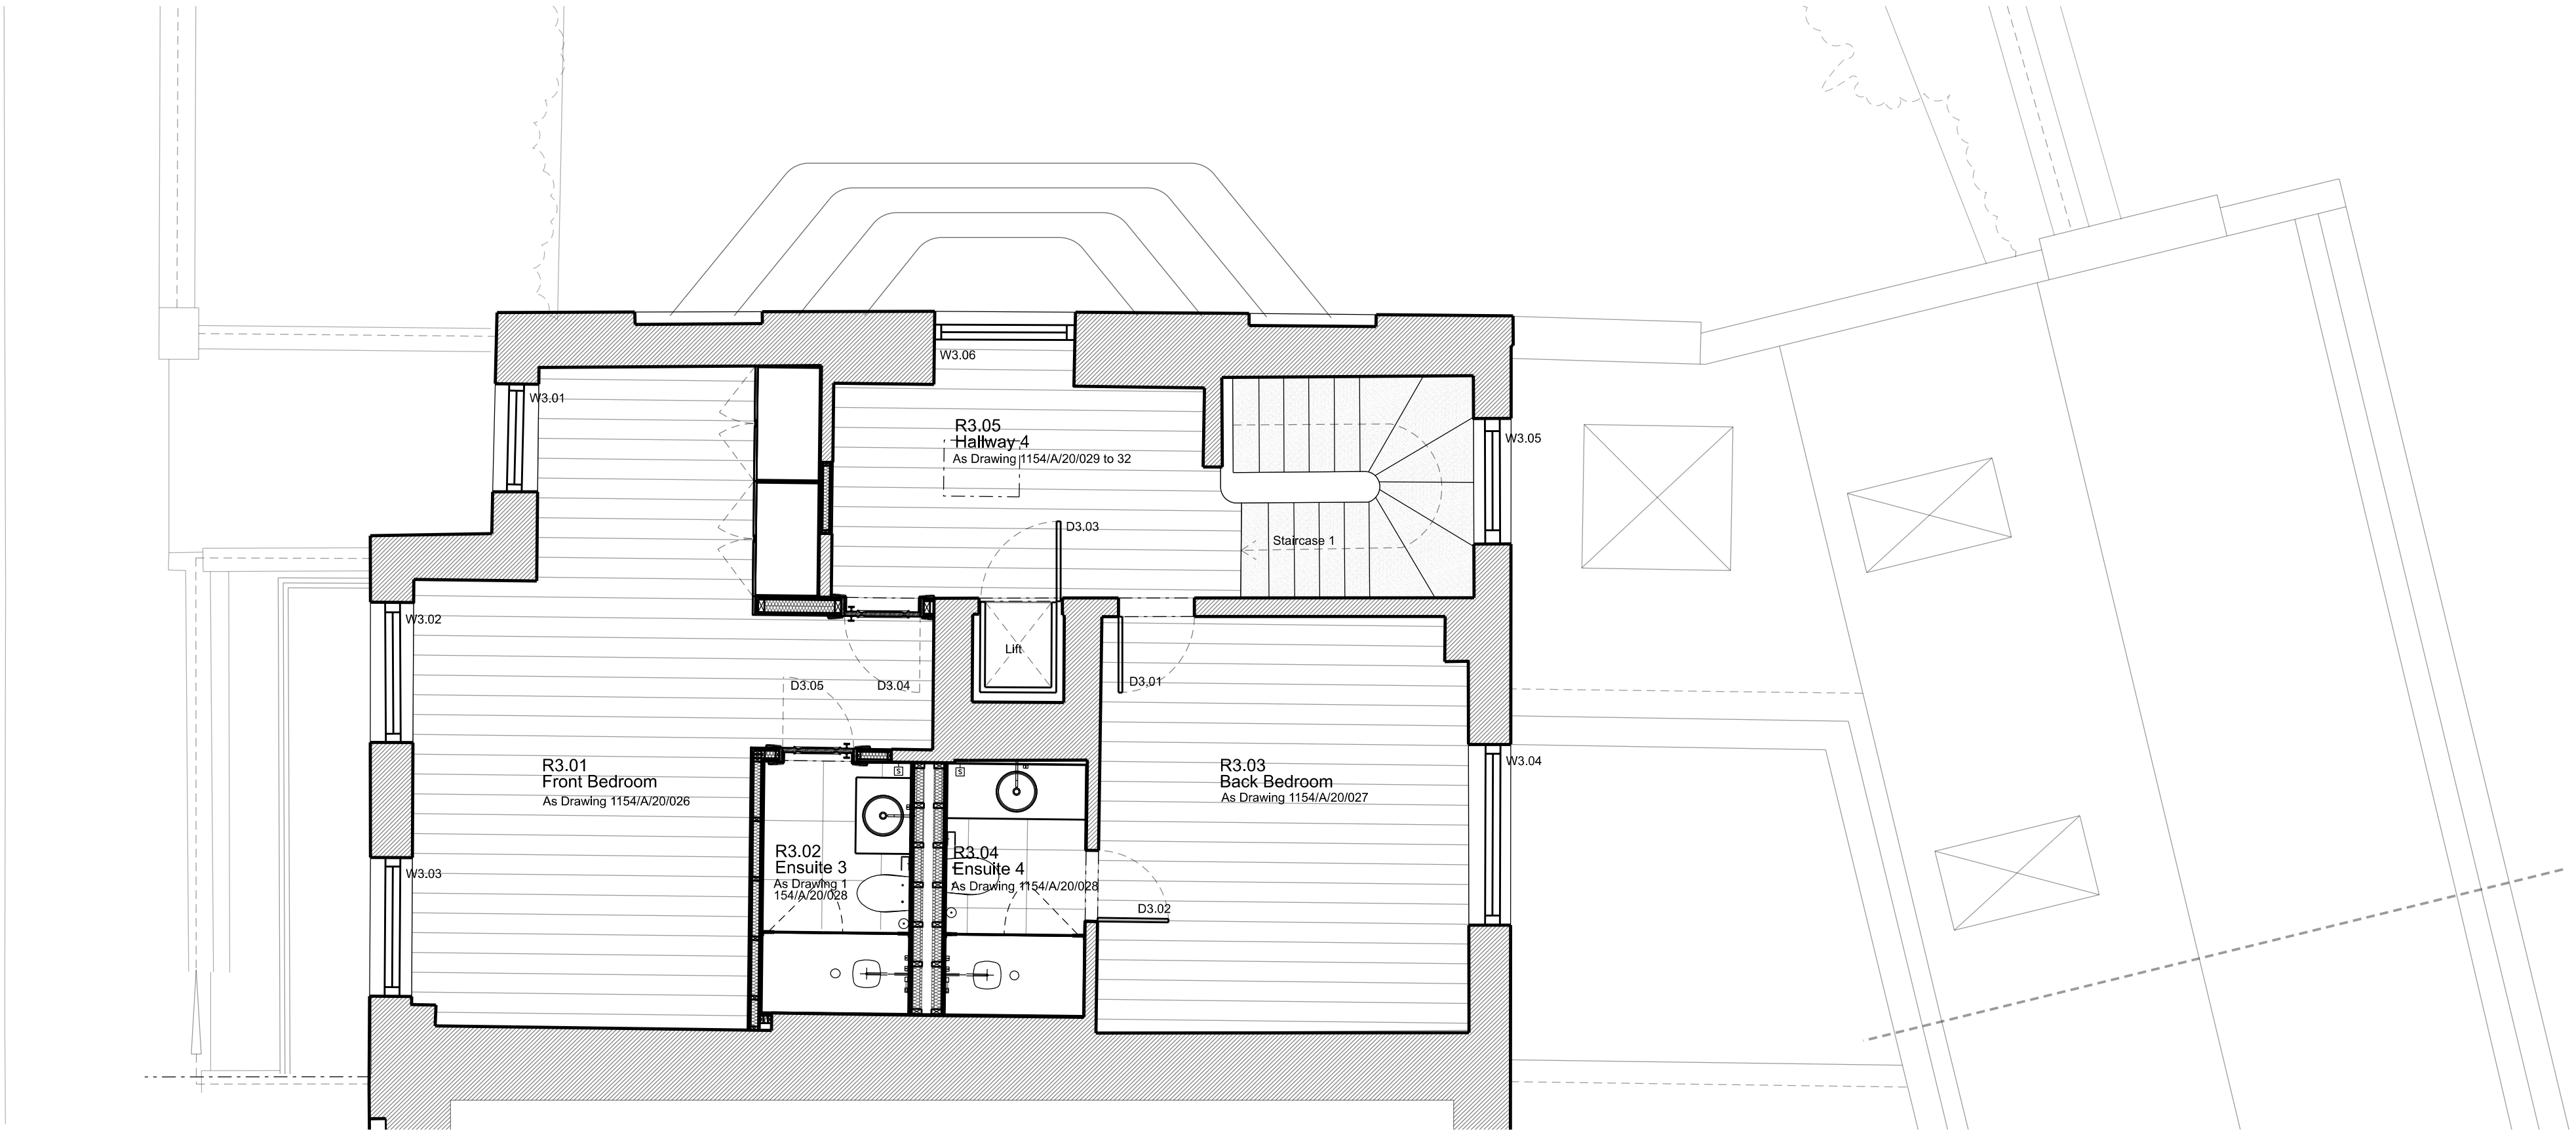

PROPOSED THIRD FLOOR PLAN

G	Planning Application & LBC	20/12/19
F	Planning Application & LBC	11/12/19
E	Client Meeting	19/11/19
D	General Update	13/11/19
C	General Update	04/11/19
B	General Update	16/10/19
A	Client Presentation	24/09/19

Rev	Amendment	Date
Key Plan		

FOR PLANNING

Client
Jose & Daniela Neves

Project
40 Chester Terrace
London NW1 4ND


Title
Proposed
Third Floor Plan &
Roof Plan


Drawn By	Checked By	Scale	Date
		1:50 @ A1	Sept 19
Drawing No	Revision		
1154/GA/50/003	G		

GROVES NATCHEVA ARCHITECTS

T: +44 (0)20 7937 7772
E: info@grovesnatcheva.com
W: www.grovesnatcheva.com

6 Kensington Court Mews London UK W8 5DR

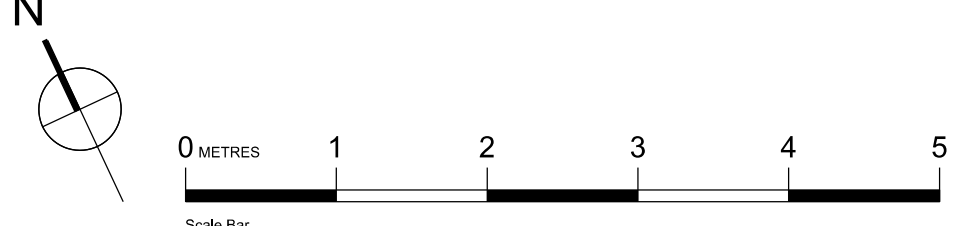

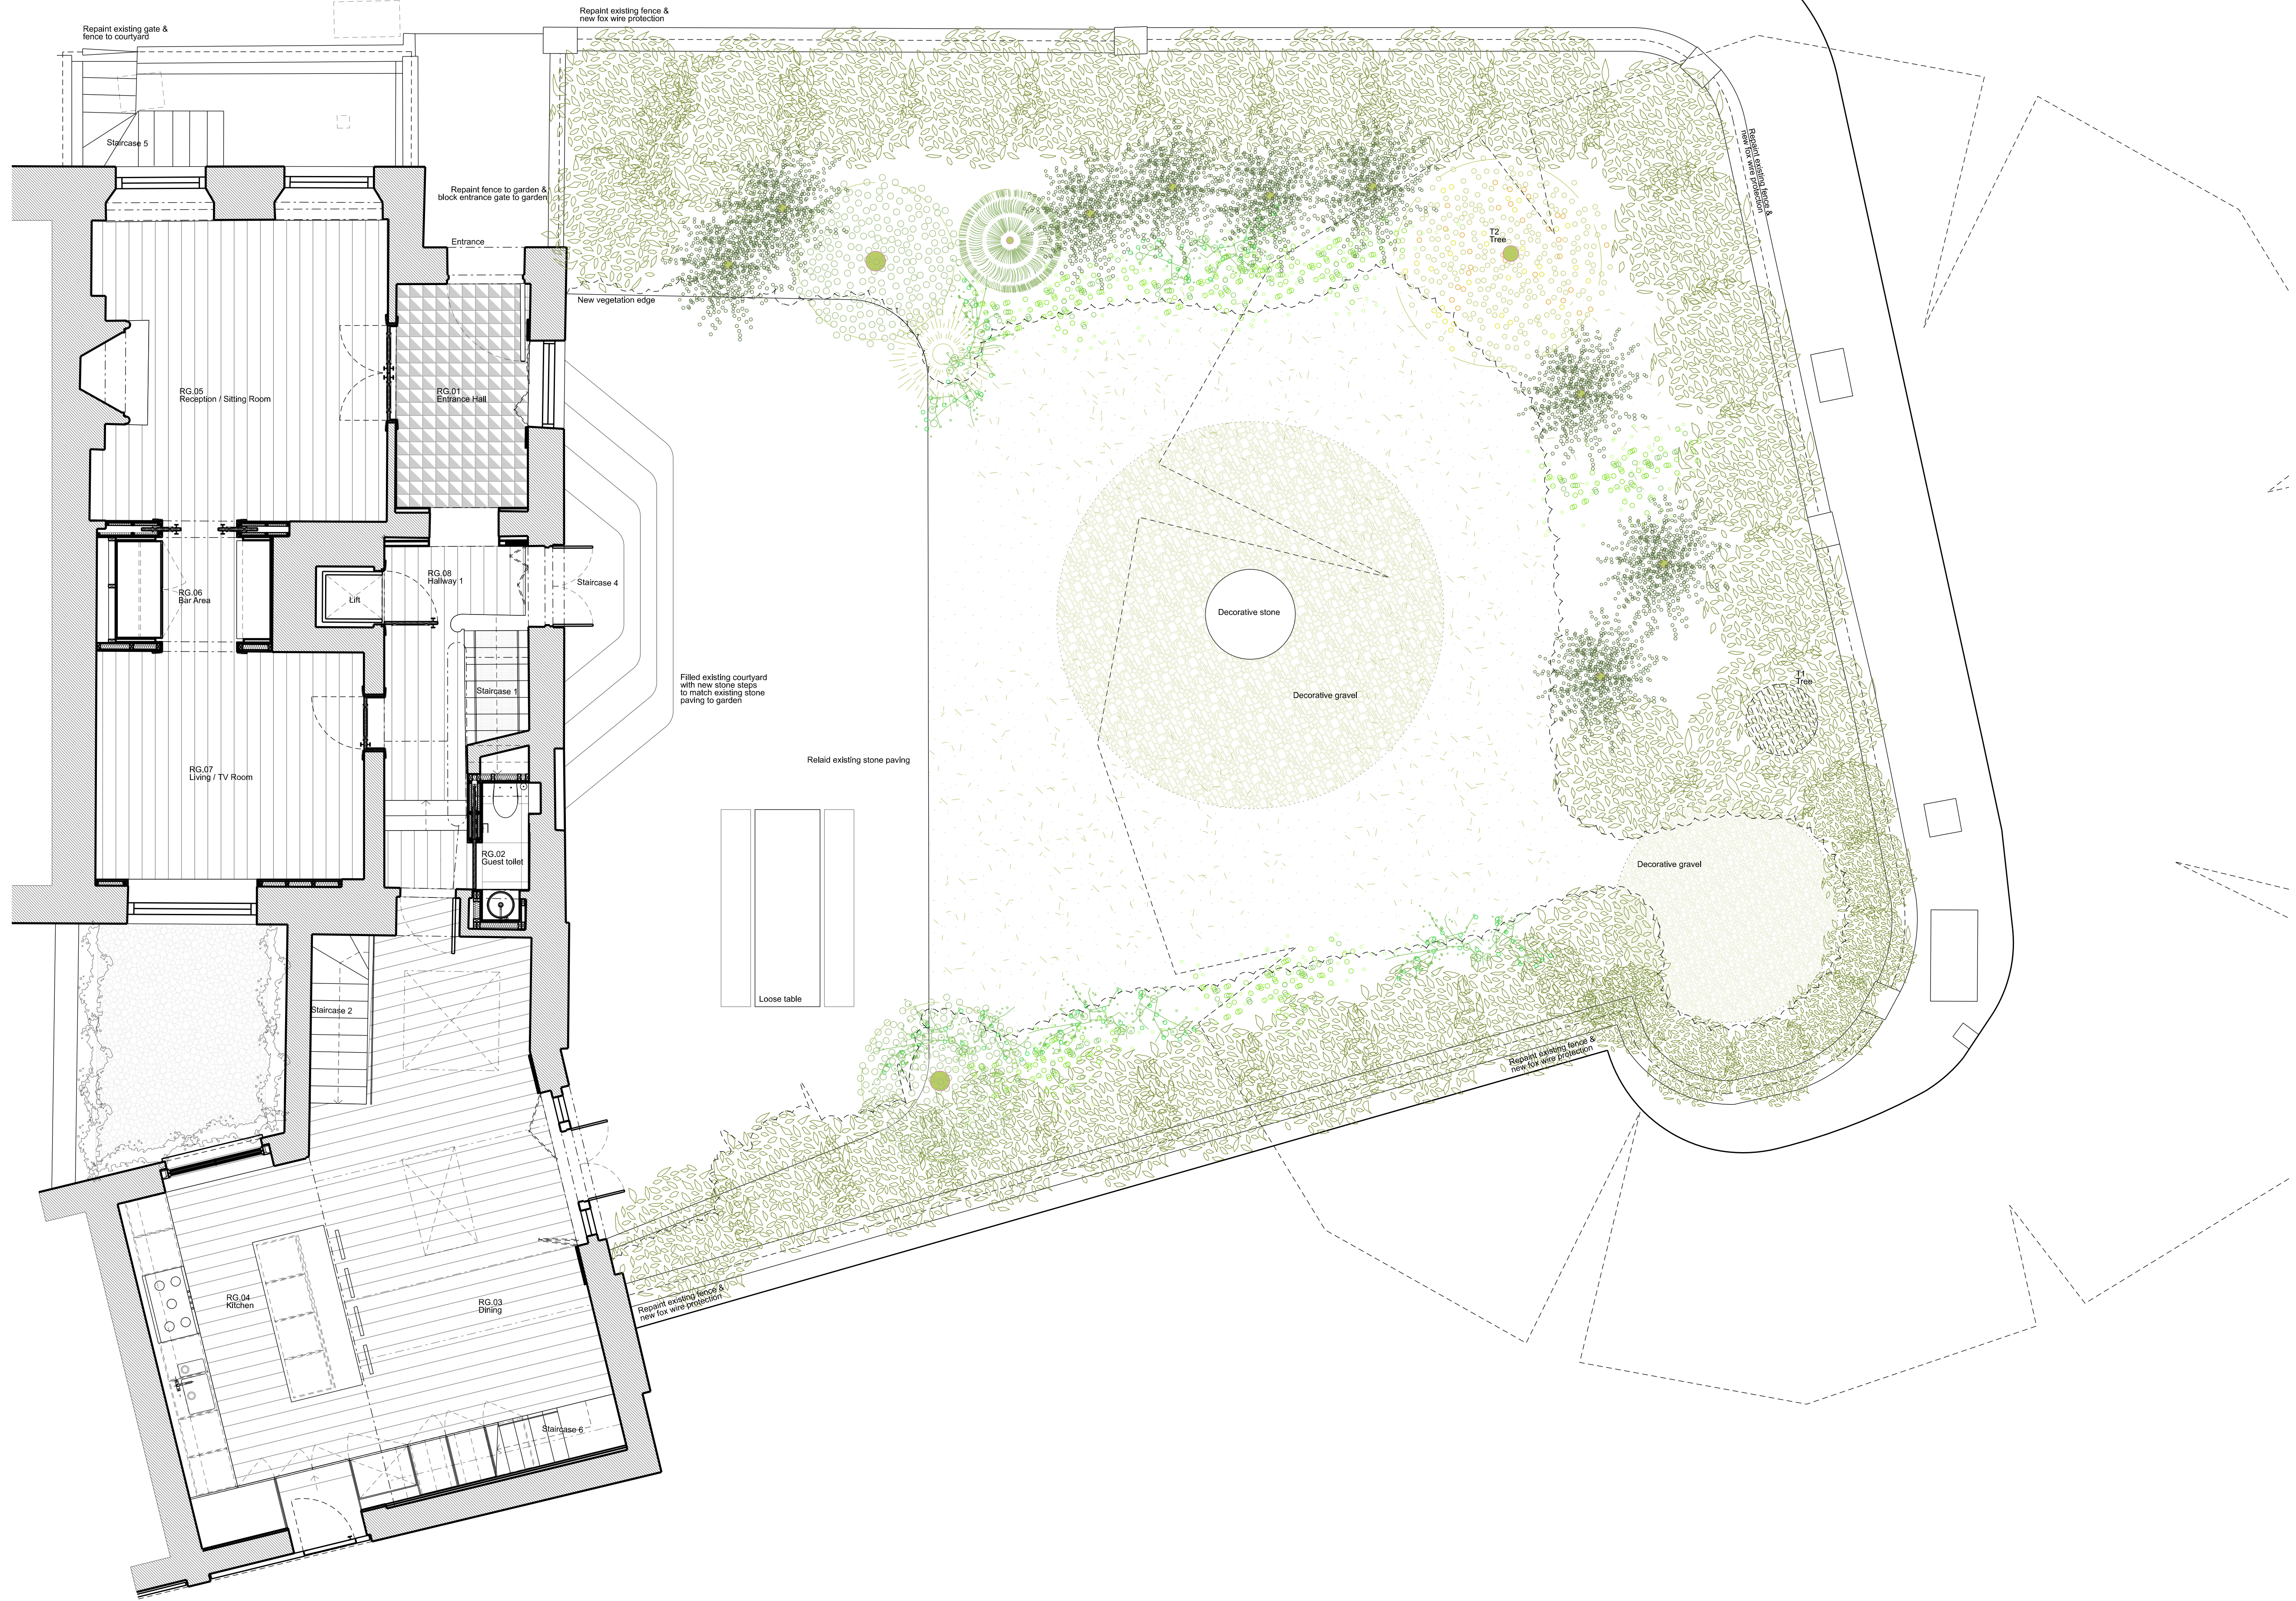

GROUND FLOOR AND REAR GARDEN PLAN

Rev	Amendment	Date
G	Planning Application & LBC	11/12/19
F	General Update	04/12/19
E	Client Meeting	19/11/19
D	General Update	13/11/19
C	General Update	04/11/19
B	General Update	16/10/19
A	Client Presentation	24/09/19

Key Plan

FOR PLANNING

Client
Jose & Daniela Neves

Project
40 Chester Terrace
London NW1 4ND

Title
Proposed
Ground Floor and
Rear Garden Plan

Drawn By	Checked By	Scale	Date
		1:50 @ A1	Sept 19
Drawing No	Revision		
1154/GA/50/004	G		

GROVES NATCHEVA ARCHITECTS

T: +44 (0)20 7937 7772
E: info@grovesnatcheva.com
W: www.grovesnatcheva.com

6 Kensington Court Mews London UK W8 5DR

GROVES NATCHEVA ARCHITECTS

*6 Kensington Court Mews
London W8 5DR
+44 (0) 207 937 7772
an@grovesnatcheva.com
www.grovesnatcheva.com*