

PLANNING APPLICATION &  
LISTED BUILDING CONSENT SUBMISSION  
GENERAL ARRANGEMENT DRAWINGS OF PROPOSED WORKS 2/2

*for project*  
*at*  
*40 Chester Terrace, London NW1 4ND*

*for*  
*Jose & Daniela Neves*


*by*  
*Groves Natcheva Architects*

*December 2019*

*Drawings as Issue ISS/1154/014*

To scale for town planning purposes.  
Not for construction.

EXISTING NORTHWEST ELEVATION

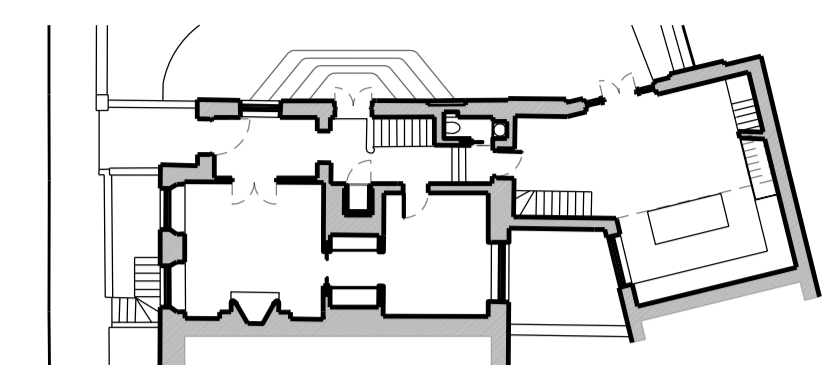

Chimney Stack + 25.71

Cornice Level + 24.38

Cornice Level + 17.43

FFL Level + 10.00

FFL Level + 09.54

Datum + 6.00



PROPOSED NORTH/WEST ELEVATION

D	Planning Application & LBC	11/12/19
C	Client Meeting	19/11/19
B	General Update	13/11/19
A	General Update	04/11/19

Rev	Amendment	Date
Key Plan		

**FOR PLANNING**

Client  
Jose & Daniela Neves

Project  
40 Chester Terrace  
London NW1 4ND

Title  
Proposed  
North & West  
Elevations


Drawn By	Checked By	Scale	Date
		1:50 @ A1	

Drawing No	Revision
1154/GA/50/005	D



GROVES NATCHEVA ARCHITECTS

T: +44 (0)20 7937 7772  
E: info@grovesnatcheva.com  
W: www.grovesnatcheva.com

6 Kensington Court Mews London UK W8 5DR

 

To scale for town planning purposes.  
Not for construction.

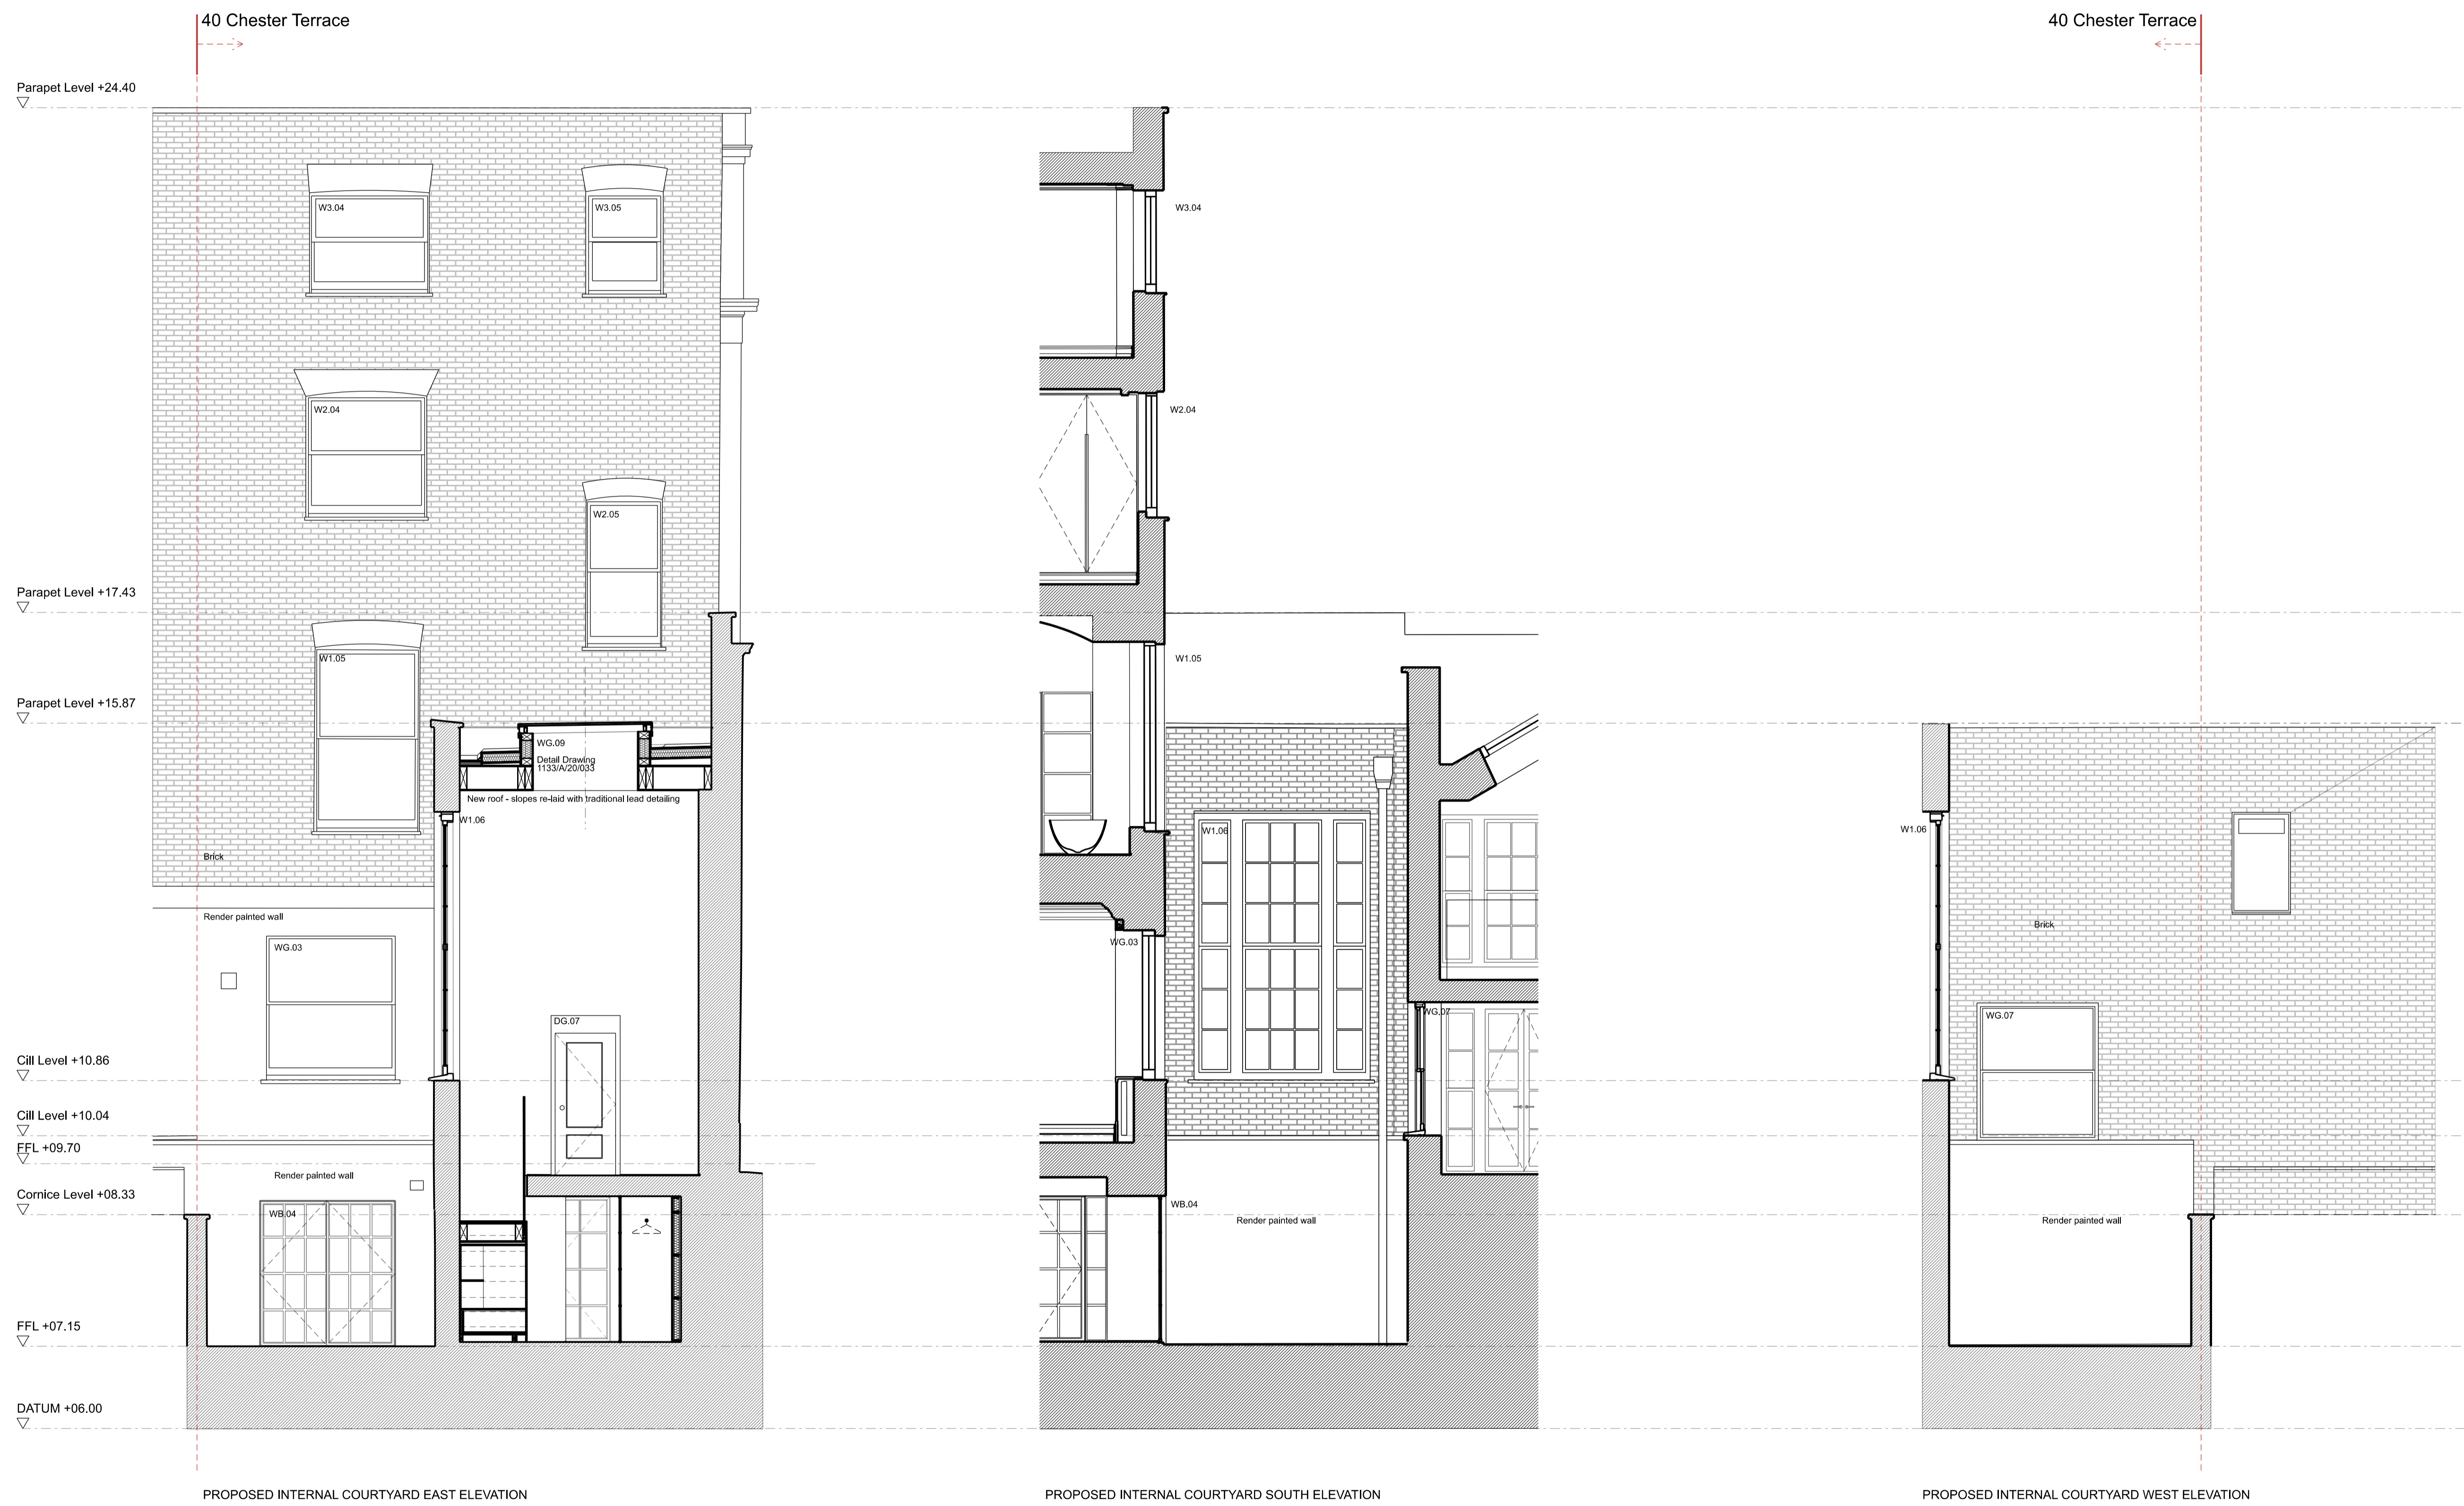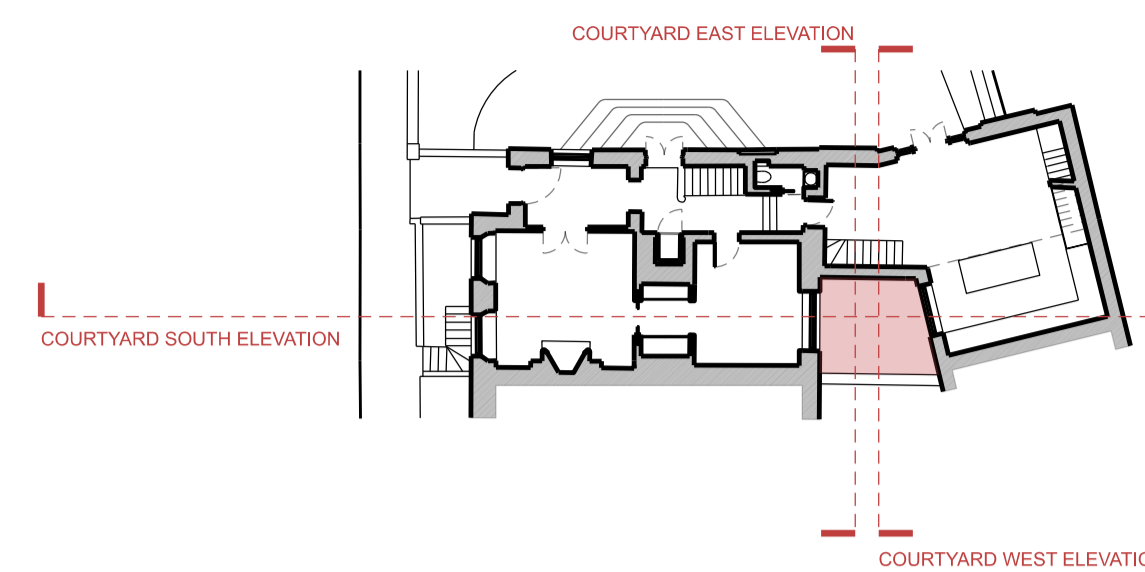

Rev	Amendment	Date
D	Planning Application & LBC	11/12/19
C	Client Meeting	19/11/19
B	General Update	13/11/19
A	General Update	04/11/19

**FOR PLANNING**

Client  
Jose & Daniela Neves

Project  
40 Chester Terrace  
London NW1 4ND


Title  
Proposed  
Internal Courtyard  
Elevations

Drawn By	Checked By	Scale	Date
		1:50 @ A1	
Drawing No	Revision		
1154/GA/50/006	D		


GROVES NATCHEVA ARCHITECTS

T: +44 (0)20 7937 7772  
E: info@grovesnatcheva.com  
W: www.grovesnatcheva.com

6 Kensington Court Mews London UK W8 5DR

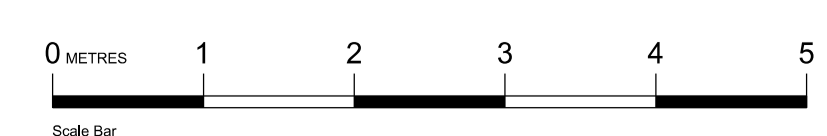

To scale for town planning purposes.  
Not for construction.

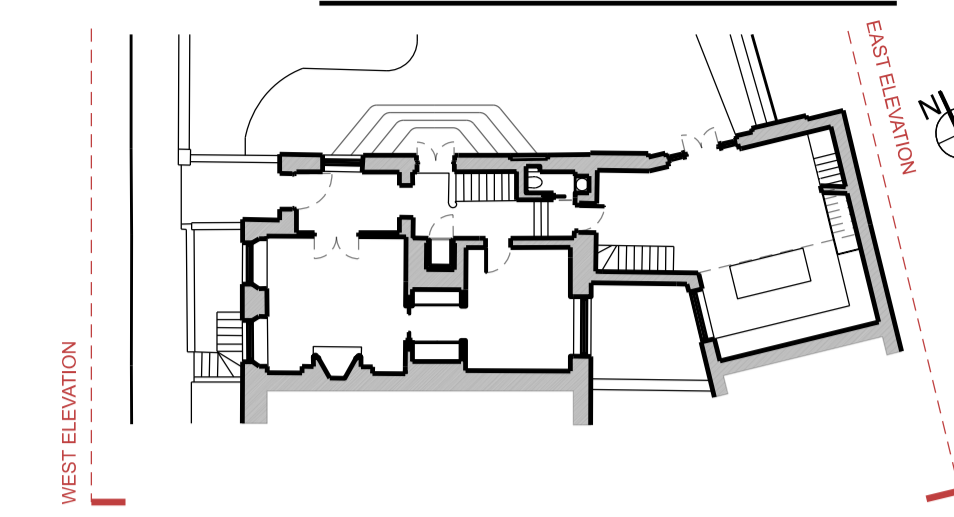

40 Chester Terrace

Chimney Stack + 25.72

Cornice Level + 24.38

Cornice Level + 17.43


Cornice Level + 15.87

FFL Entrance + 10.00

FFL Mews + 09.00

FFL Front Courtyard + 07.00

Datum + 6.00

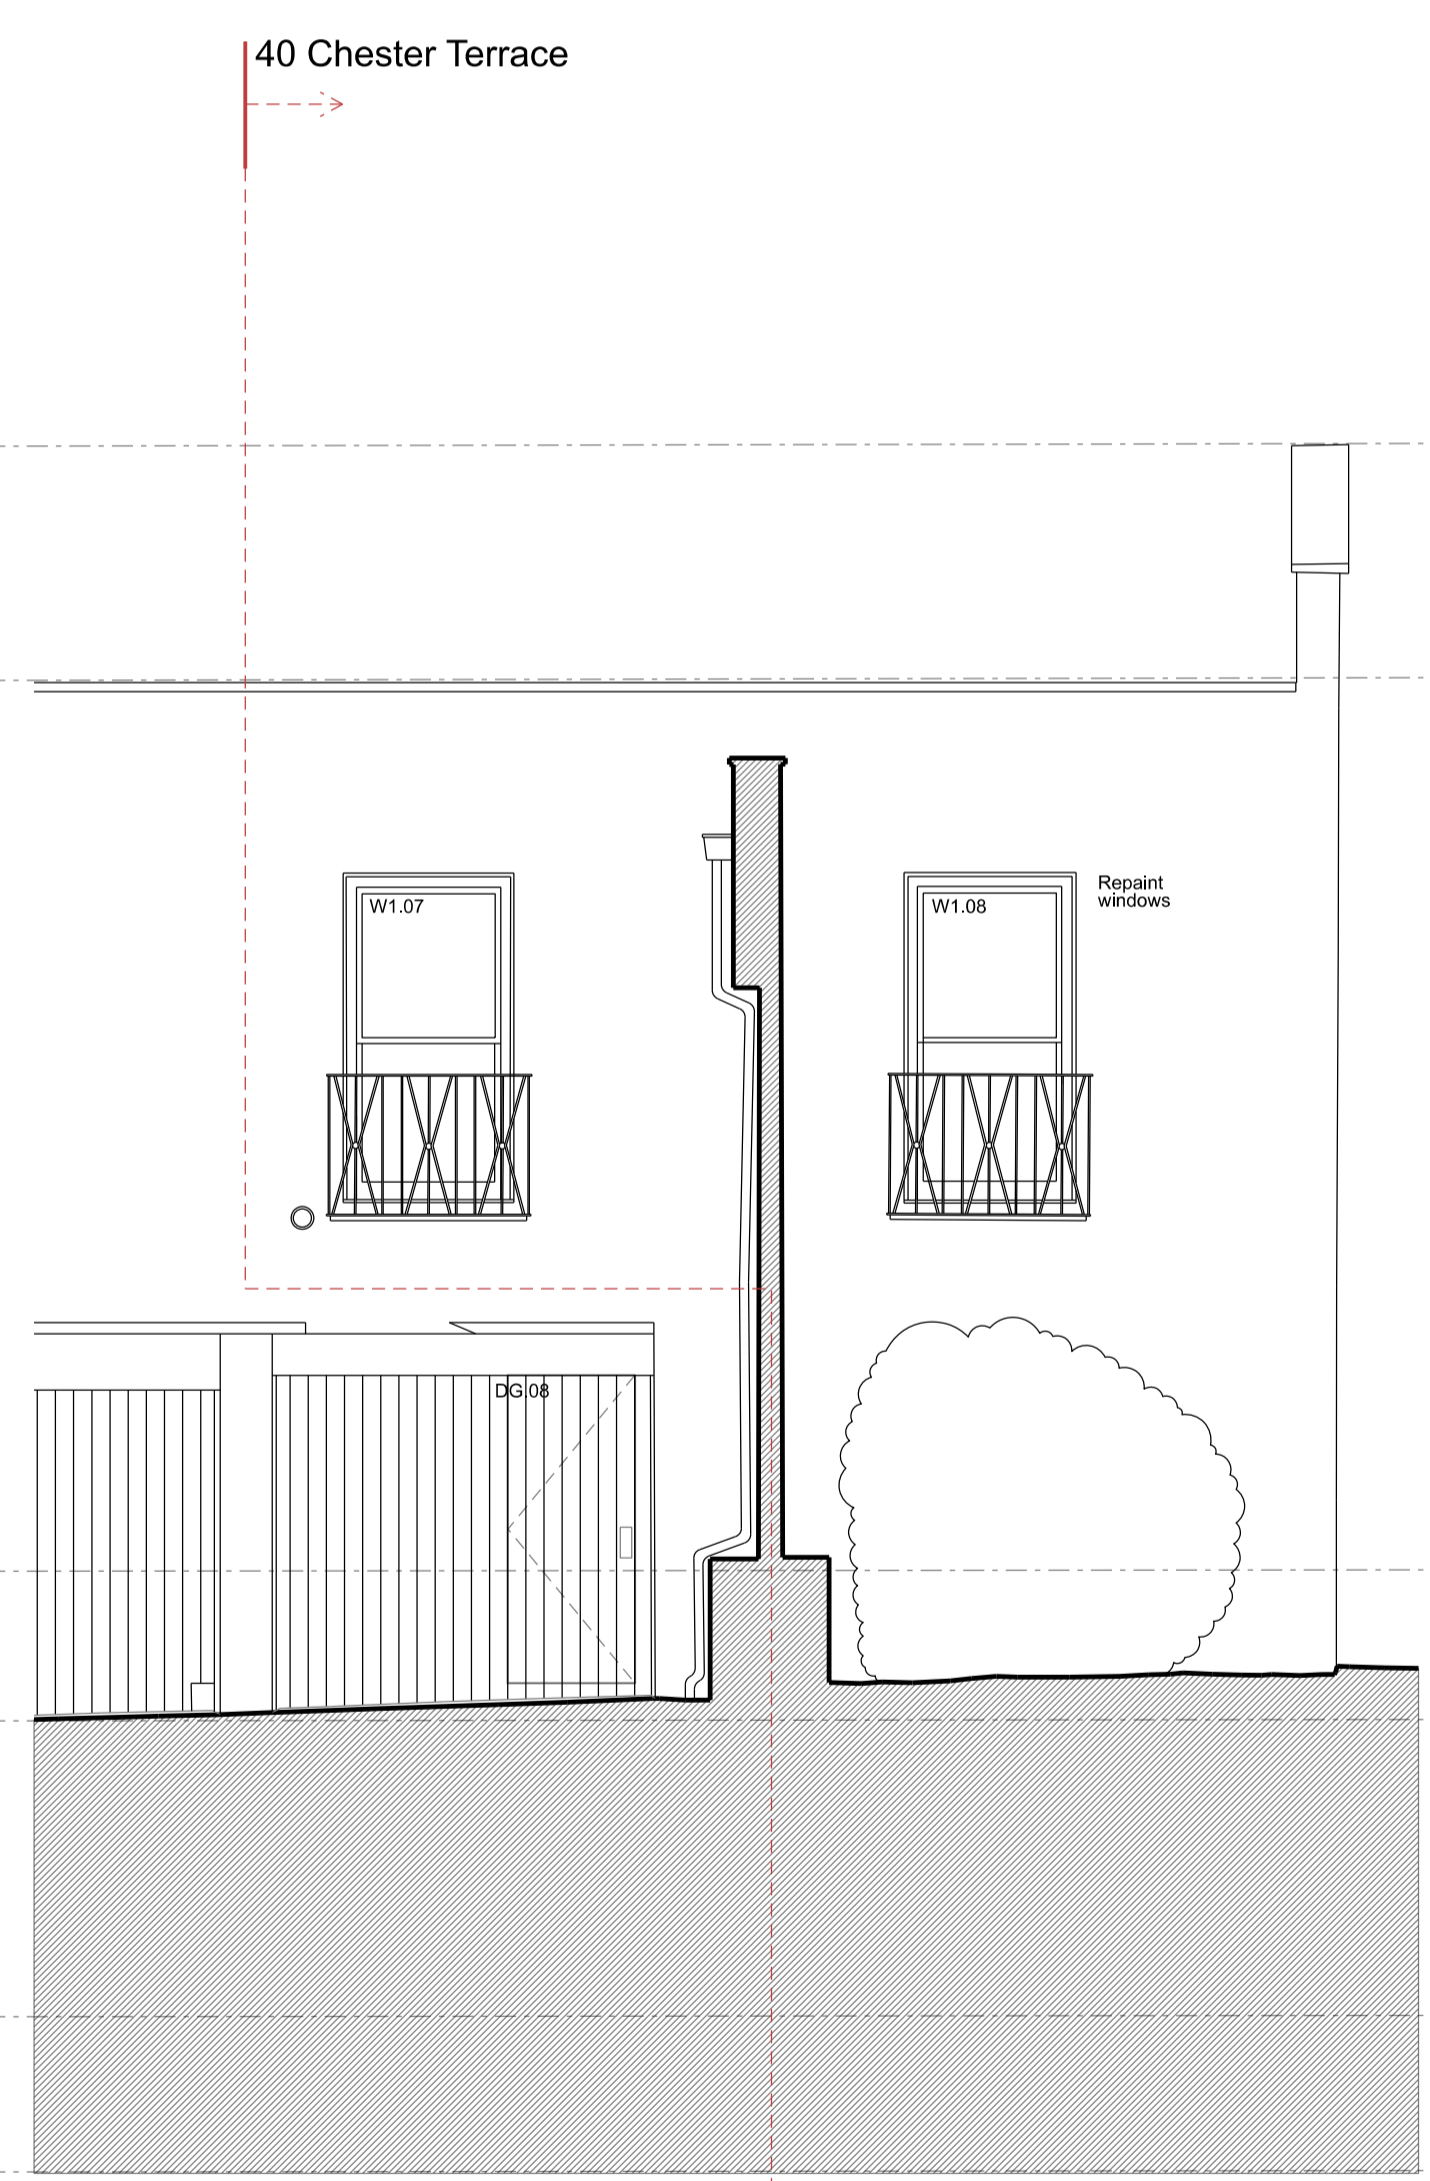

PROPOSED EAST ELEVATION



PROPOSED WEST ELEVATION

Re-asphalting of balcony  
& repaint balustrade  
Detail Drawing  
1133/A/20/033

Rev	Amendment	Date
D	Planning Application & LBC	11/12/19
C	Client Meeting	19/11/19
B	General Update	13/11/19
A	General Update	04/11/19

**FOR PLANNING**

Client  
Jose & Daniela Neves

Project  
40 Chester Terrace  
London NW1 4ND

Title  
Proposed  
East & West  
Elevations


Drawn By	Checked By	Scale	Date
		1:50 @ A1	

Drawing No	Revision
1154/GA/50/007	D

GROVES NATCHEVA ARCHITECTS


T: +44 (0)20 7937 7772  
E: info@grovesnatcheva.com  
W: www.grovesnatcheva.com

6 Kensington Court Mews London UK W8 5DR

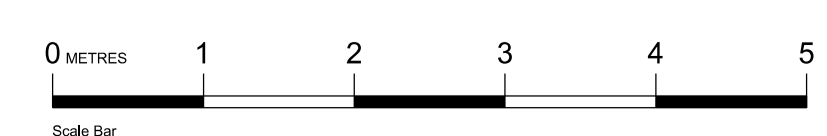



To scale for town planning purposes.  
Not for construction.

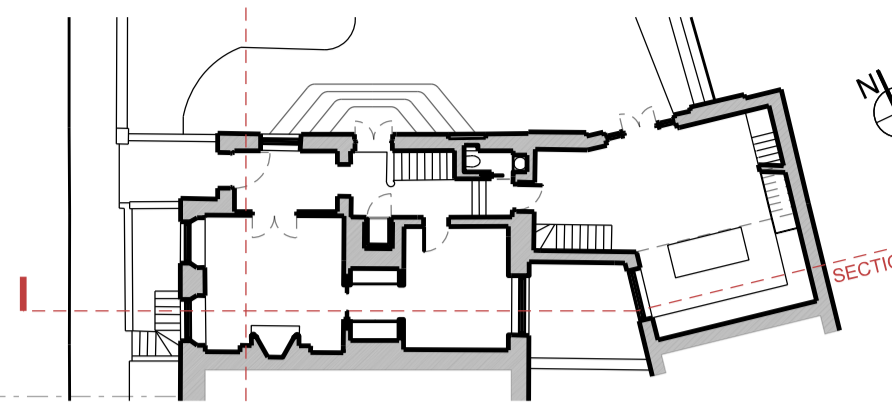

PROPOSED SECTION A



PROPOSED SECTION B

Rev	Amendment	Date
D	Planning Application & LBC	11/12/19
C	Client Meeting	19/11/19
B	General Update	13/11/19
A	General Update	04/11/19

**FOR PLANNING**

Client  
Jose & Daniela Neves

Project  
40 Chester Terrace  
London NW1 4ND


Title  
Proposed  
Section AA &  
Section BB

Drawn By	Checked By	Scale	Date
		1:50 @ A1	
Drawing No	Revision		
1154/GA/50/008	D		

GROVES NATCHEVA ARCHITECTS


T: +44 (0)20 7937 7772  
E: info@grovesnatcheva.com  
W: www.grovesnatcheva.com

6 Kensington Court Mews London UK W8 5DR

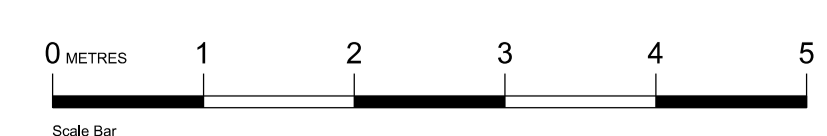





To scale for town planning purposes.  
Not for construction.

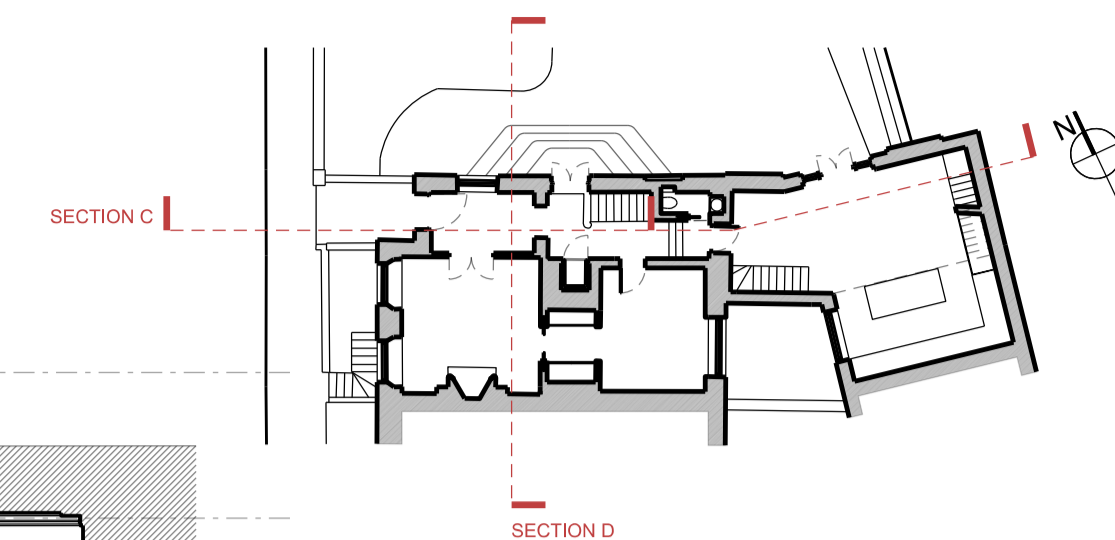

Cornice Level +24.38  
 CFL +23.43  
 FFL +20.98  
 CFL +20.54  
 FFL +17.80  
 CFL +17.39  
 FFL +13.91  
 CFL +13.45  
 FFL +12.27  
 CFL +11.96  
 FFL +10.00  
 CFL +09.52  
 FFL +07.22  
 Datum +06.00

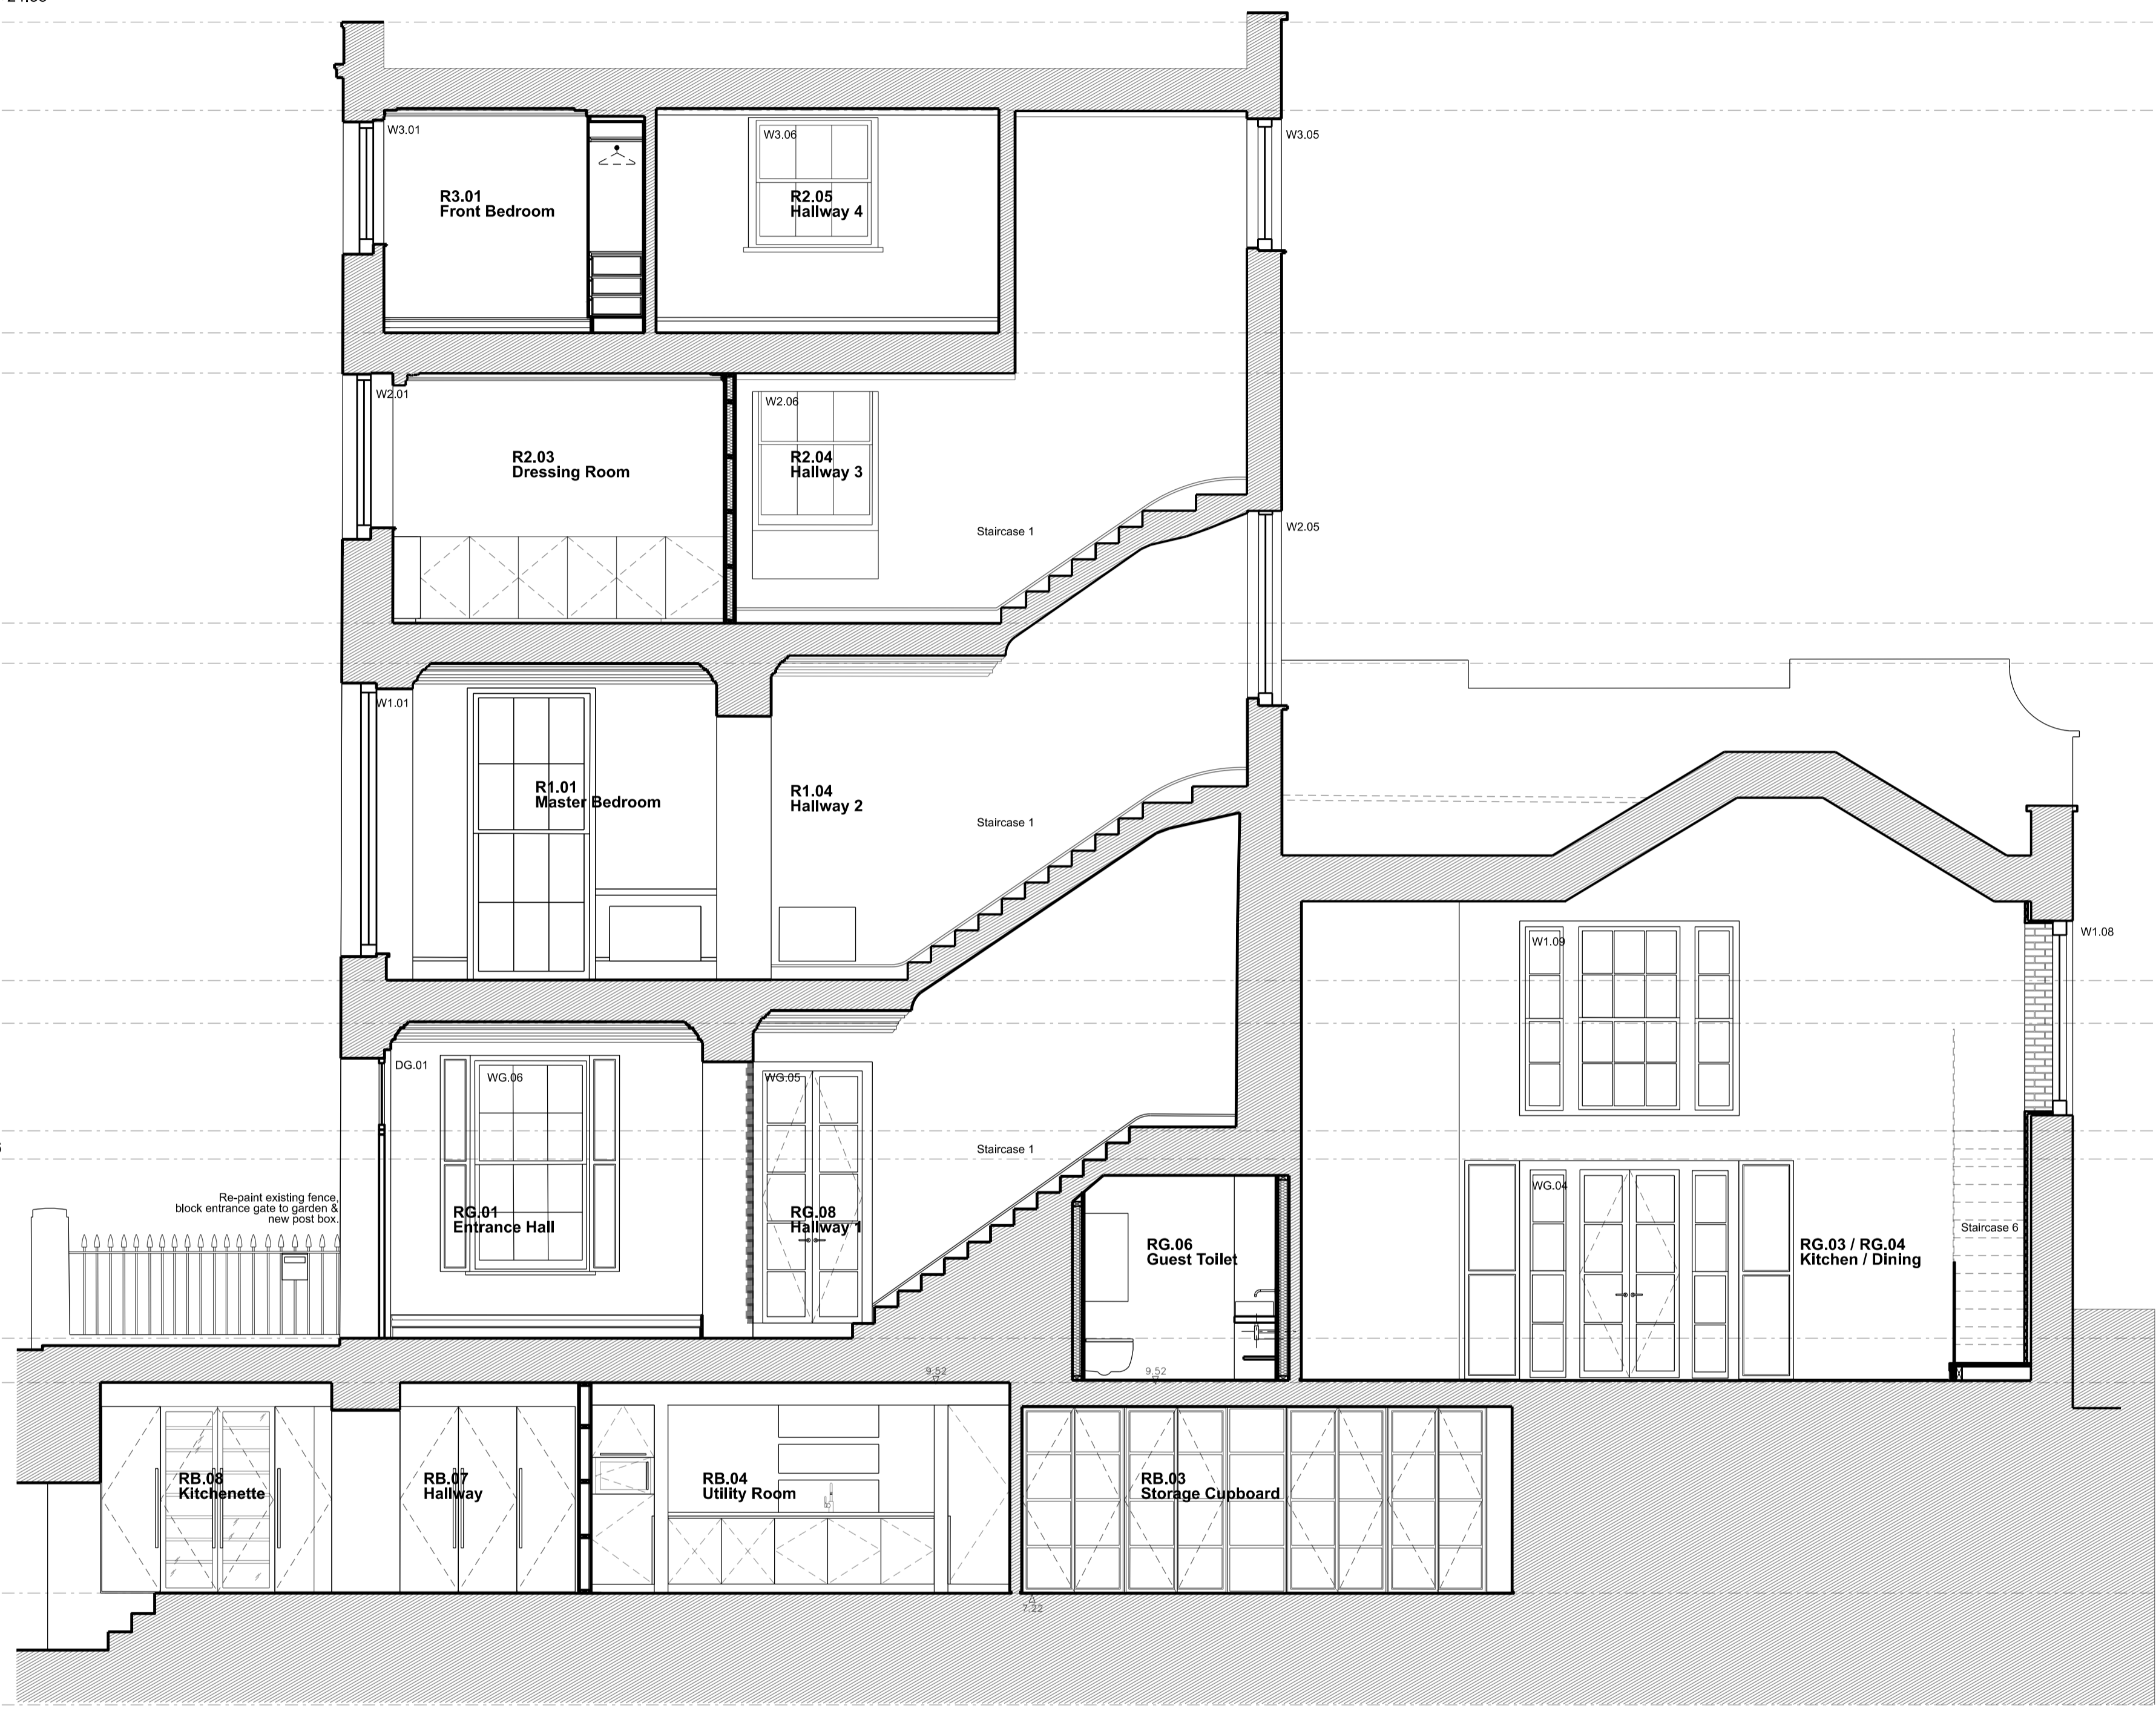

PROPOSED SECTION C

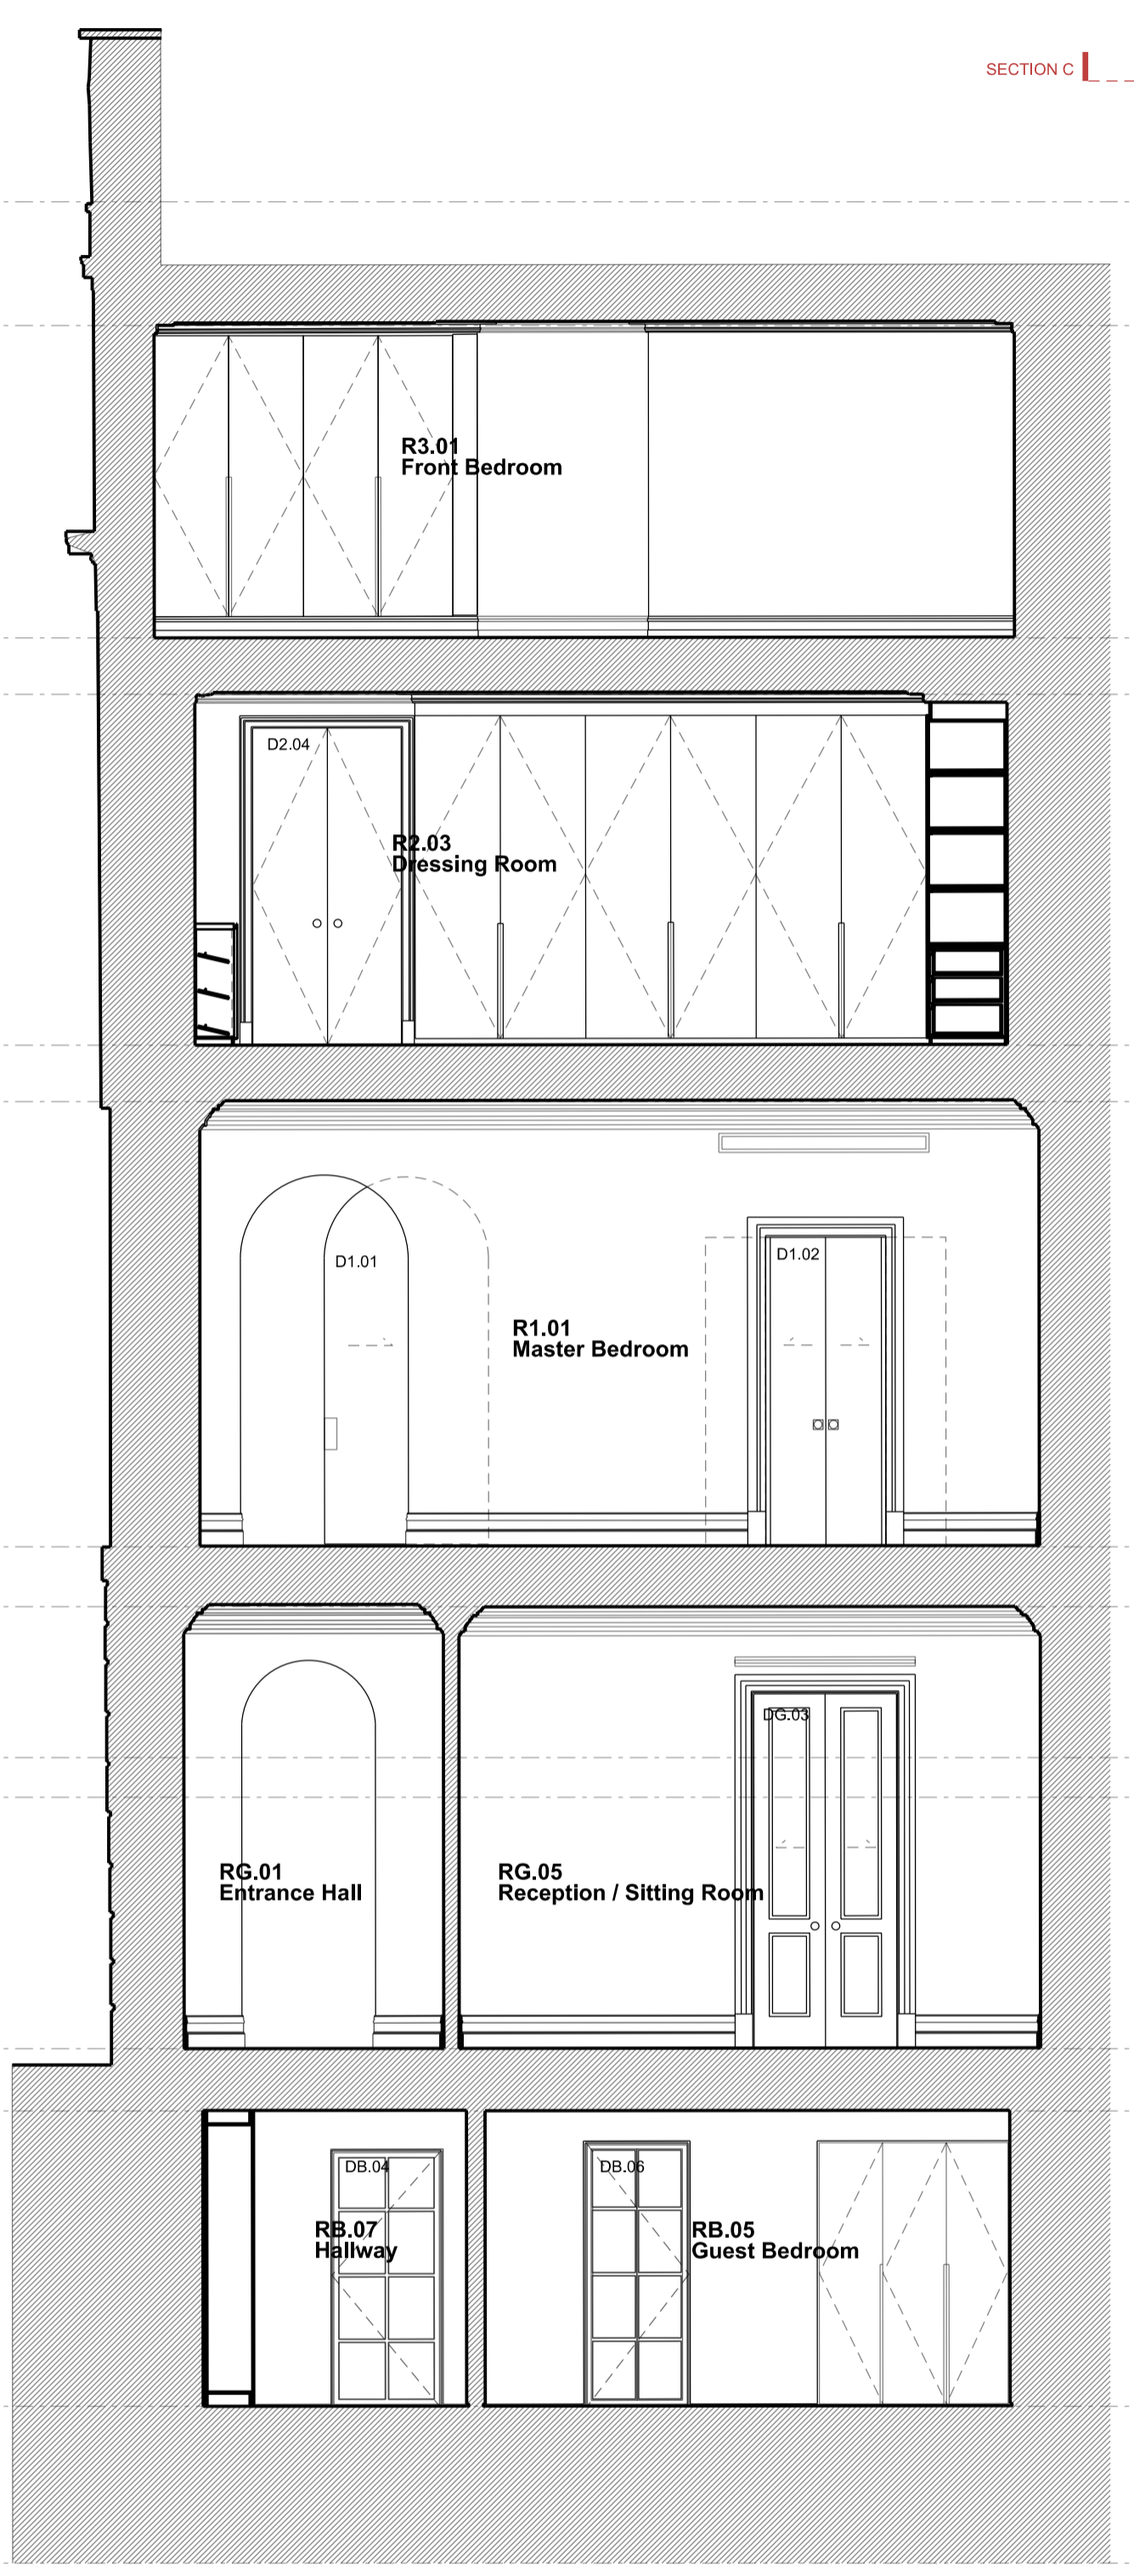

PROPOSED SECTION D

Rev	Amendment	Date
D	Planning Application & LBC	11/12/19
C	Client Meeting	19/11/19
B	General Update	13/11/19
A	General Update	04/11/19

**FOR PLANNING**

Client  
Jose & Daniela Neves

---

Project  
40 Chester Terrace  
London NW1 4ND

---

Title  
Proposed  
Section CC &  
Section DD


---

Drawn By	Checked By	Scale	Date
		1:50 @ A1	

---

Drawing No	Revision
1154/GA/50/009	D

GROVES NATCHEVA ARCHITECTS

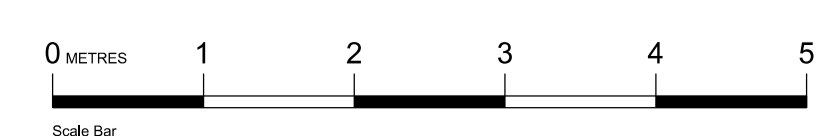

GROVES NATCHEVA ARCHITECTS

*6 Kensington Court Mews  
London W8 5DR  
+44 (0) 207 937 7772  
an@grovesnatcheva.com  
www.grovesnatcheva.com*