


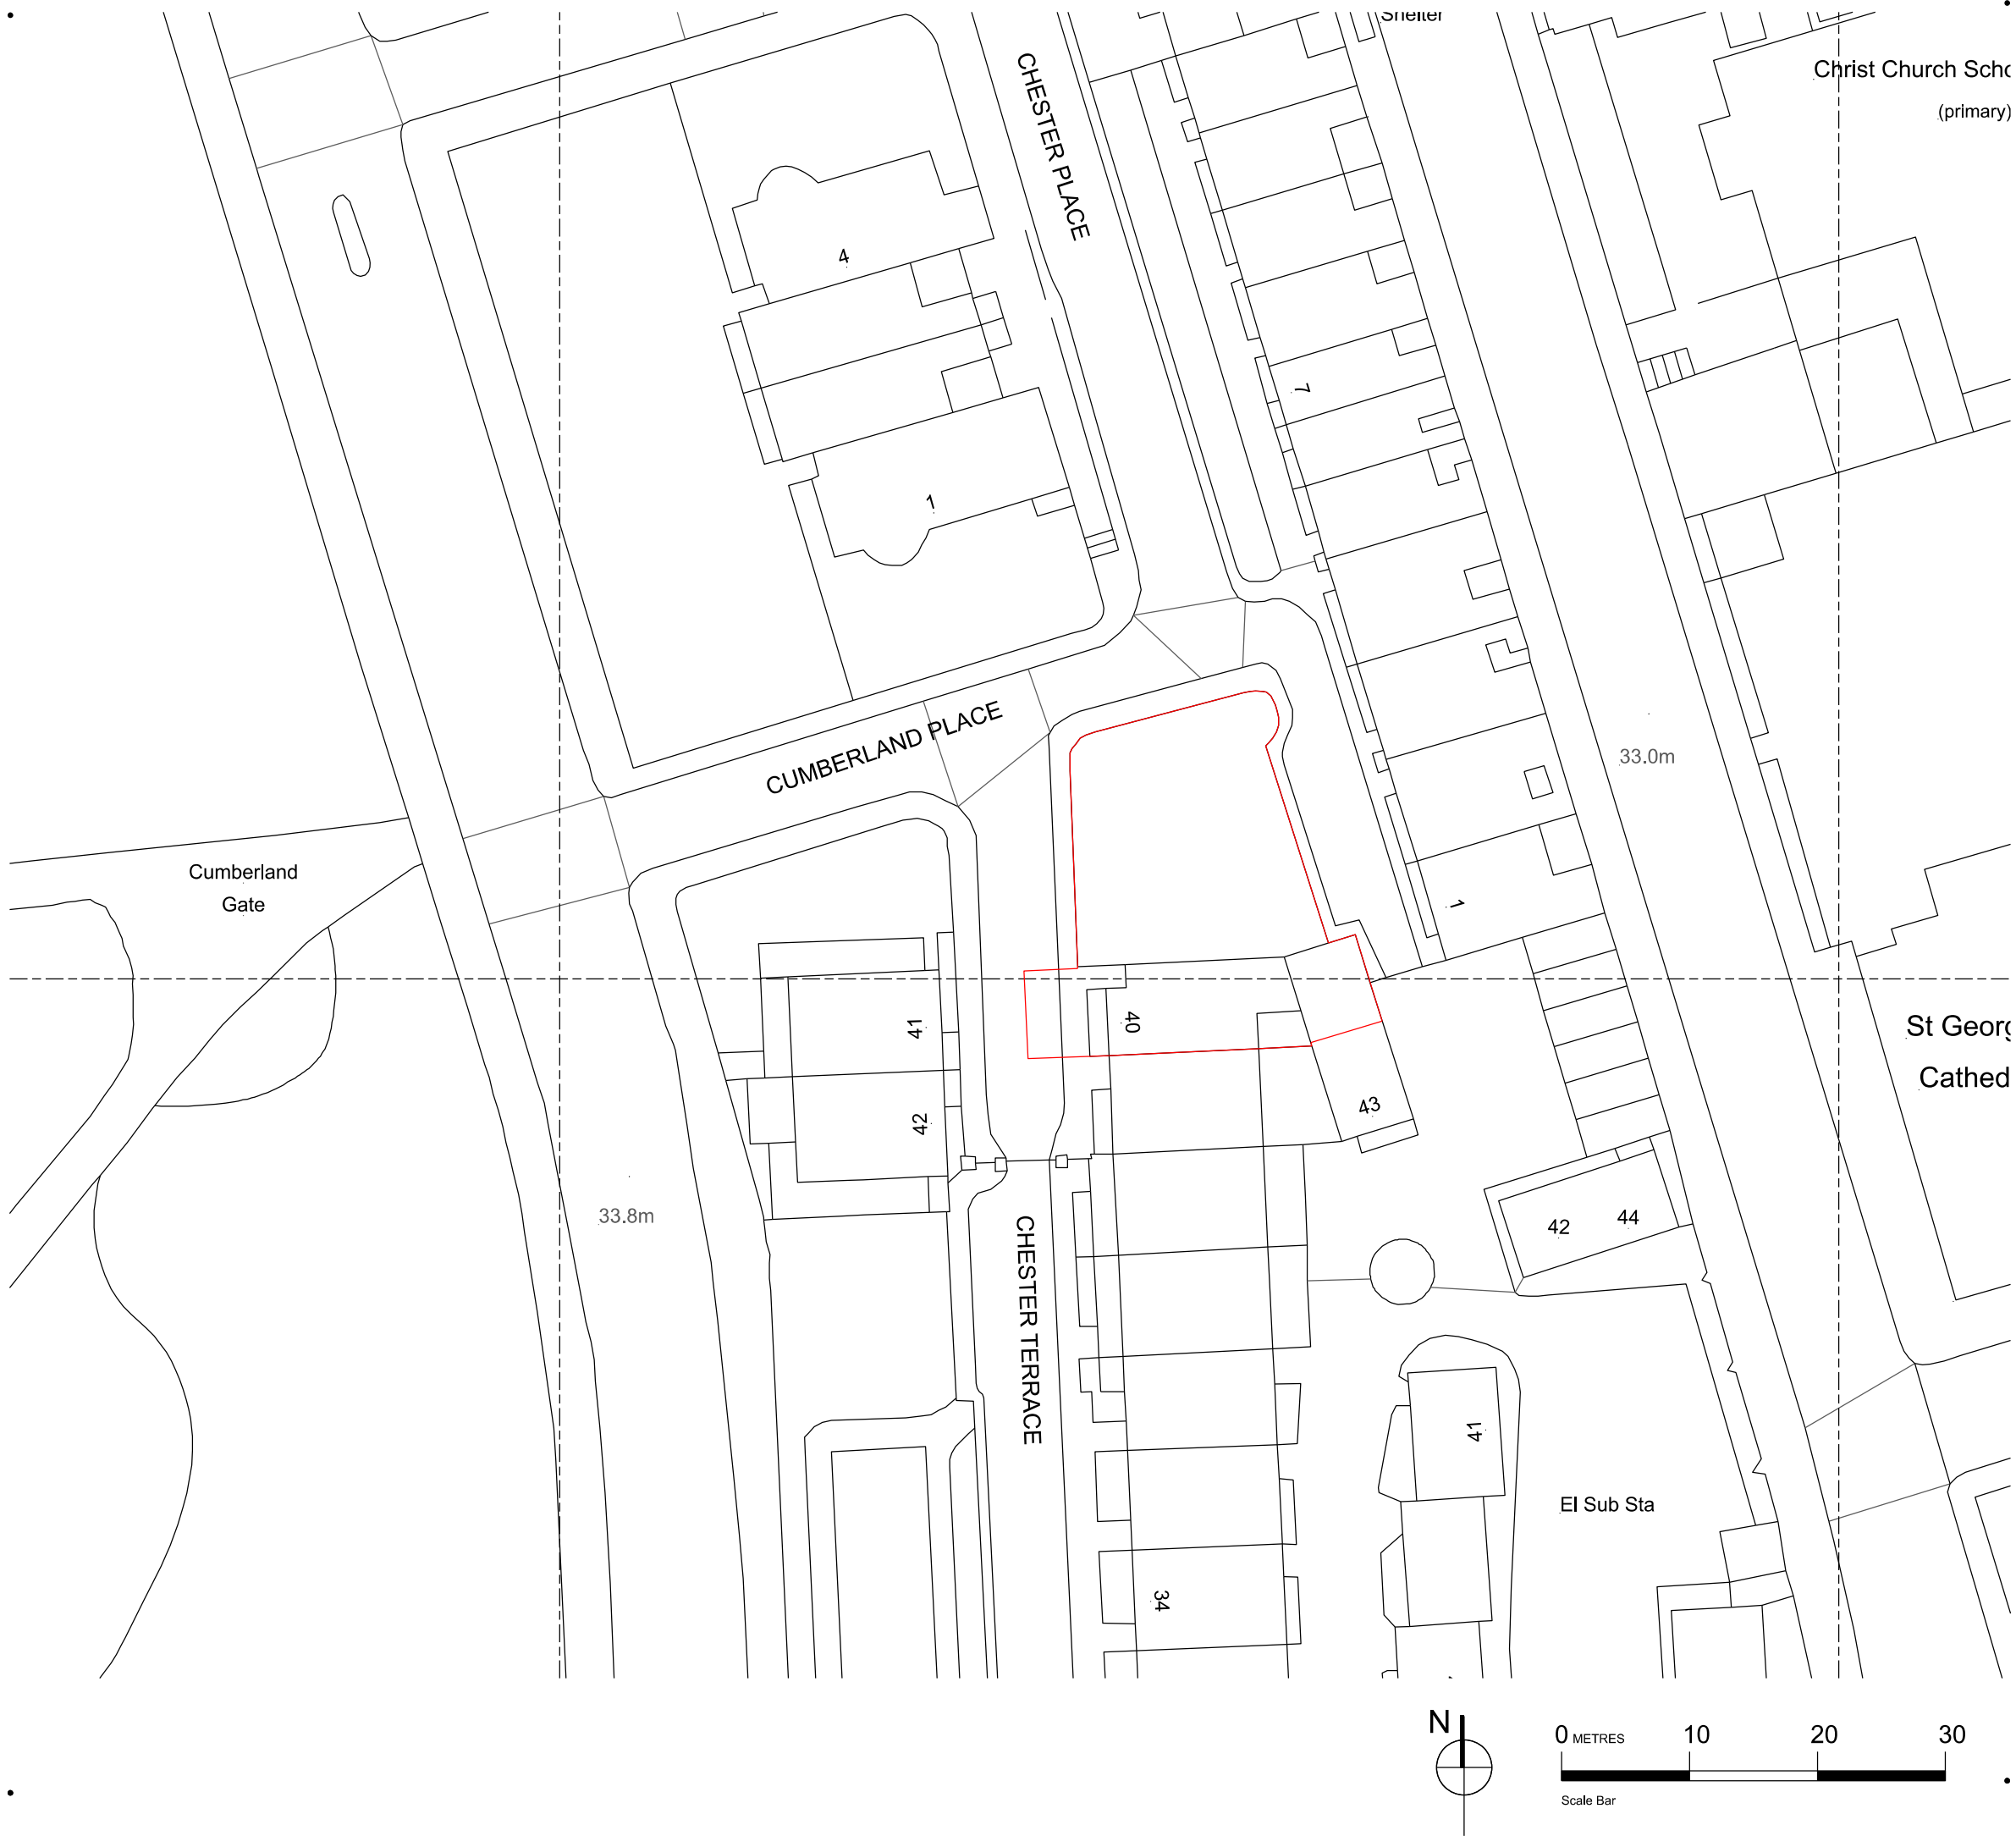

To scale for town planning purposes.
Not for construction.

FOR PLANNING

Client
Jose & Daniela Neves

Project
40 Chester Terrace
London NW1 4ND

Title
Site Plan

Drawn By	Checked By	Scale	Date
		1:500 @ A3	Dec19

Drawing No	Revision
1154/P/500/001	

GROVES NATCHEVA ARCHITECTS

T: +44 (0)20 7937 7772
E: info@grovesnatcheva.com
W: www.grovesnatcheva.com

6 Kensington Court Mews London UK W8 5DR