
PREVIOUSLY APPROVED DRAWING

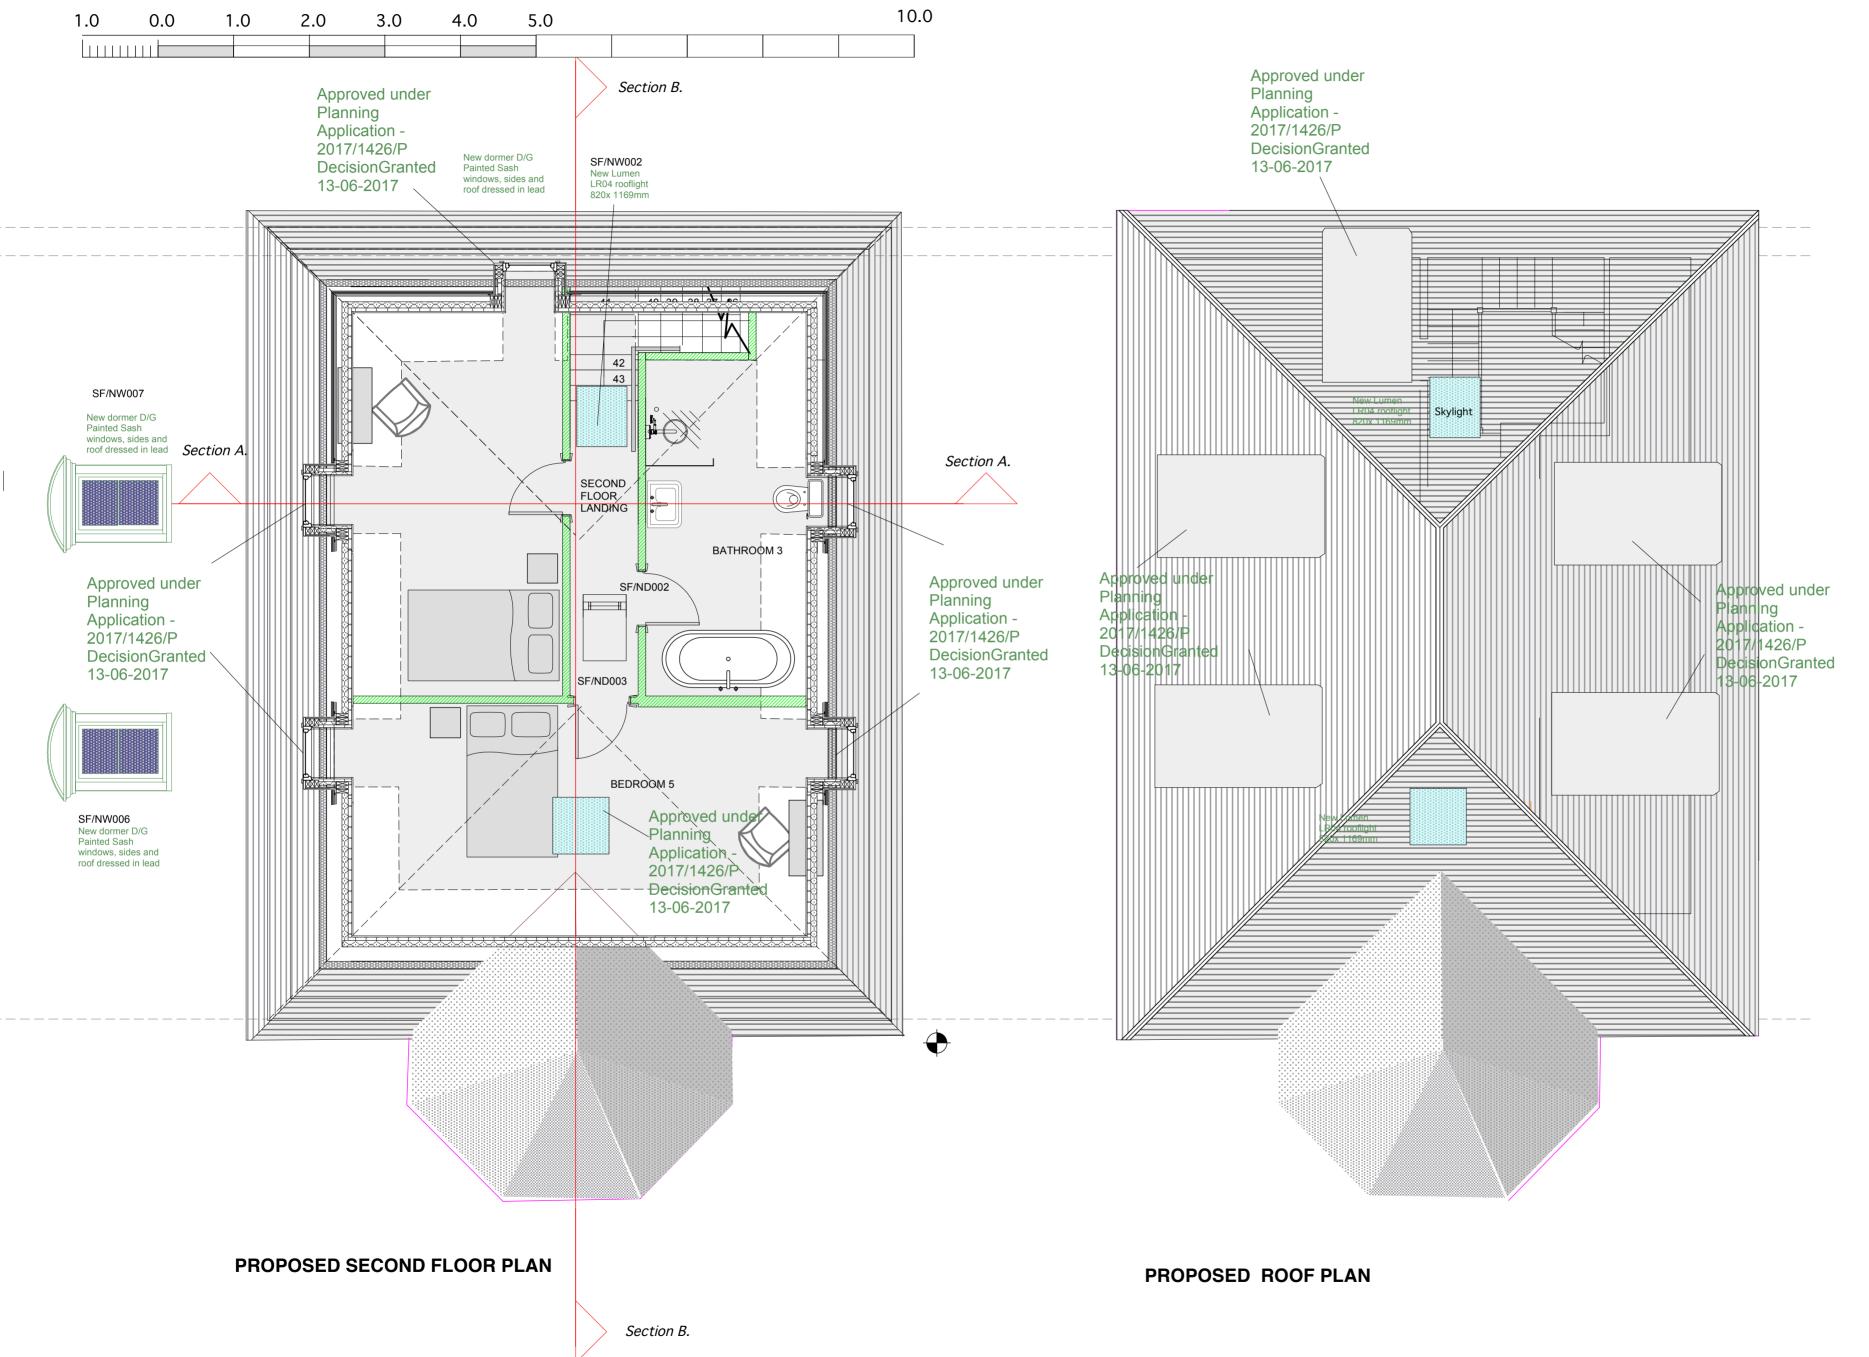

DRAWING NOT TO BE UESED OTHER THAN THE PURPOSE FOR WHICH IT WAS PREPARED. IT S SUPPLIED WITHOUT LIABILITY FOR ERRORS OR OMMISSIONS. DO NOT SCALE FROM THE DRAWING. ALL DIMENSIONS ARE TO BE CHECKED ON SITE

This drawing is to be read in conjunction with all other drawings. NOTES ON THIS DRAWING WILL APPLY TO ALL OTHER DRAWINGS WHERE A SIMILAR POSITION EXISTS.

PLEASE NOTE

PLEASE NOTE
 1). ALL DIMENSIONS TO BE CHECKED ON SITE BEFORE FABRICATION.
 2). CONTRACTOR IS TO REFER TO THE ENGINEERS DRAWINGS BEFORE PROCEEDING WITH WORKS.
 3). ALL DRAWINGS AND DESIGNS ARE COVERED BY DESIGN RIGHT (INTERLECTUAL PROPERTY) AND MAY NOT BE DISTRIBUTED, COPIED OR ISSUED WITHOUT WRITTEN PERMISSION OF THE ARCHITECT.
 4). ALL DESIGN CONCEPTS CONTAINED ON THIS DRAWING ARE THE SOLE PROPERTY OF THE ARCHITECT AND NO ADAPTIONS, REPRODUCTIONS OR COPIES MAY BE MADE WITHOUT WRITTEN PERMISSION OF THE ARCHITECT.
 5). THESE DRAWINGS MAY BE SUBJECT REVISION FOR THE PROPER CARRYING OUT OF THE WORKS.
 6. LOCAL AUTHORITY AND STATUTORY REQUIREMENTS MAY DE REQUIRED.
 7). SAMPLES OF MATERIALS WILL BE REQUIRED TO BE SUPLIED BY THE CONTRACTOR. THE CONTRACTOR SHALL NOT RELY SOLELY OF THE WRITTEN DESCRIPTION CONTAINED WITHIN THE WORDING ON THESE DRAWINGS.
 8). ALL FINISHES SHALL BE TO THE ARCHITECTS SATISFACTION.
 8). ALL CRITICAL DIMENSIONS SHALL BE APPROVED BY THE ARCHITECT BEFORE CONSTRUCTION.
 9) ANY DISCEANCY BETWEEN THIS DRAWINGS AND ON-SITE DIMENSION SHALL BE REFERRED TO THE ARCHITECT DEFORE CONSTRUCTION.
 9) ANY DISCEANCY BETWEEN THIS DRAWINGS AND ON-SITE DIMENSION SHALL BE REPERRED TO THE ARCHITECT FOR CLARIFICATION AND INSTRUCTION BEFORE WORKS ON THAT PART SHALL COMMENCE.

REVISIONS

NO	DATE	DESCRIPTION	BY	
	DATE	DESCRIPTION	זס	
ARCHITECTS			тѕ	
5d				
50		TEMPLE FORT NW11 LONDON	TEMPLE FORTUNE NW11 LONDON 7TH	

 TELEPHONE
 020
 8458
 4326

 FAX NUMBER
 020
 8458
 4322

 MOBILE NUMBER
 07721
 598207

 E-mail
 geoff@5darchitects.org.uk

PROJECT

20 WELL ROAD, HAMPSTEAD, LONDON, NW3

DRAWING TITLE PROPOSED SECOND FLOOR + ROOF PLAN

SCALE 1:50 @ A2 | DATE August 2017

DRAWING NUMBER

06.953.18