


Rev	Date	By	Check	Appr	Description
P1	05/09/19	RW	JVB	SDR	First issue
P2	23.10.19	RW	JVB	TG	Issued for planning
P3	29.11.19	RW	JVB	TG	Use label updated

- Key:
- Property boundary
 - Shared freehold boundary

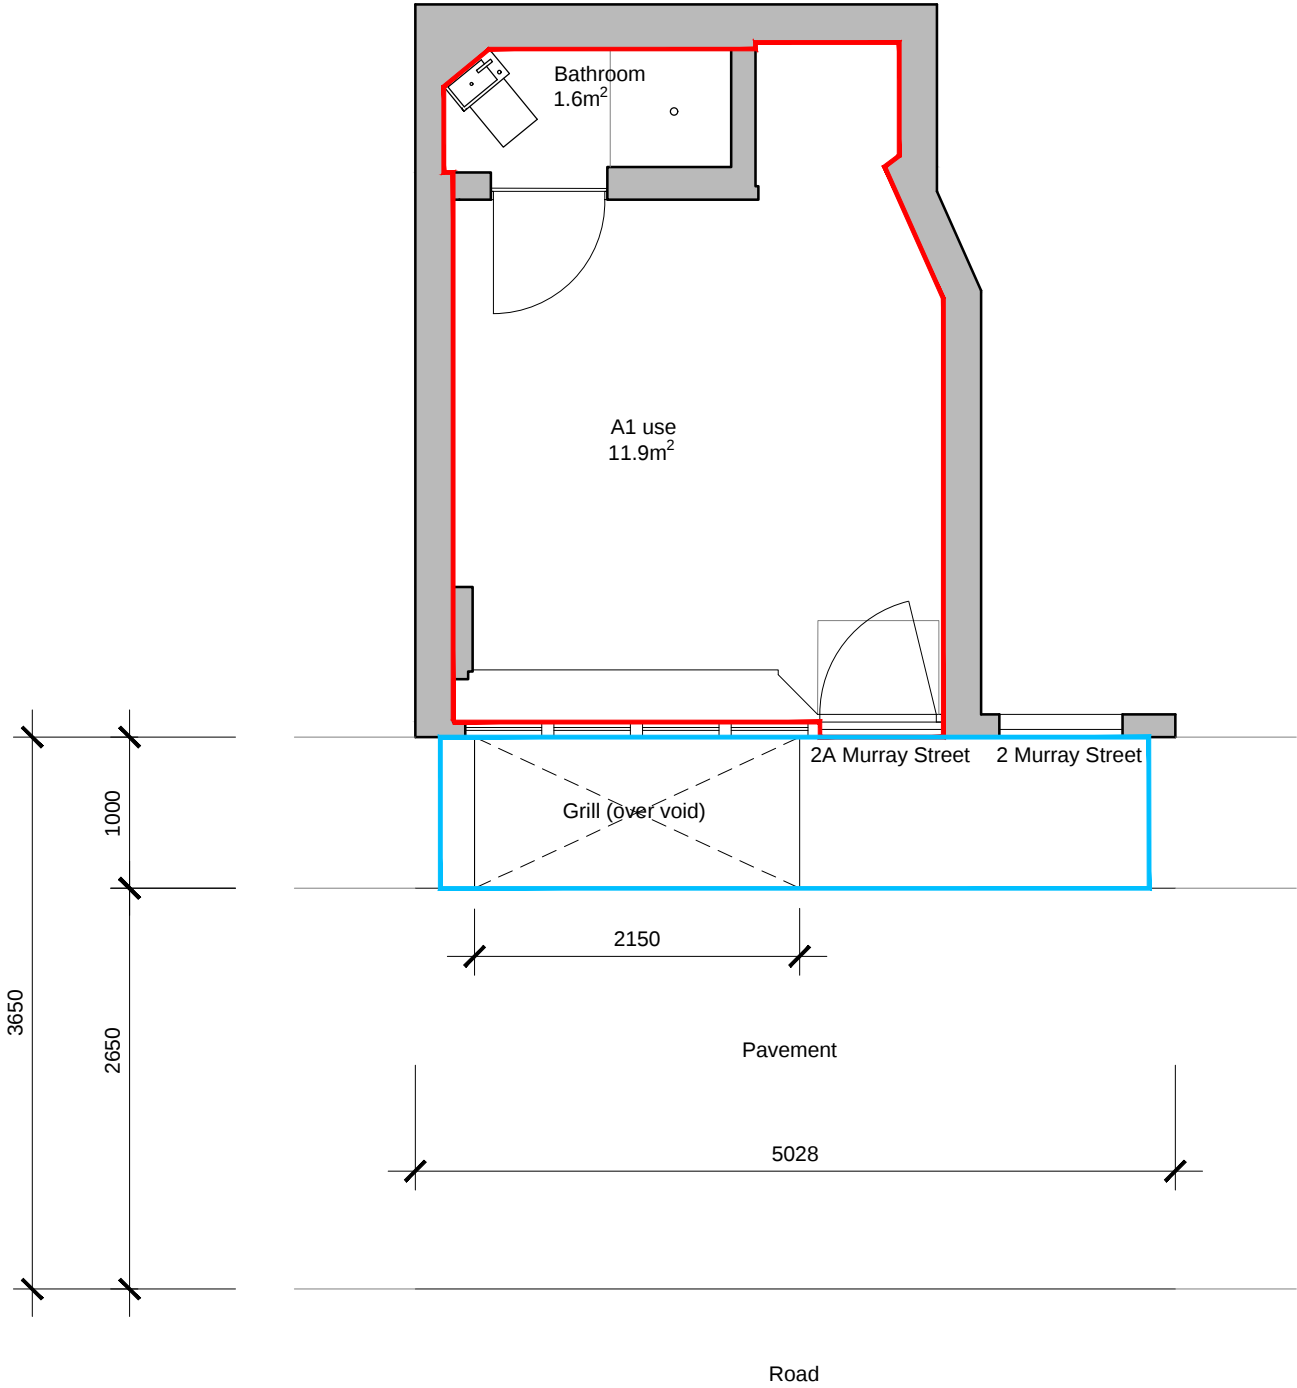

Haversstock LLP
Studio 10, Cliff Road Studios
Cliff Road, London NW1 9AN
Tel +44 (0)20 7267 7676
info@haversstock.com
www.haversstock.com

Client:
The Owner

Job Title:
2A Murray Street

Drawing Title:
Existing Ground Floor Plan

Job / Dwg No / Rev		1196	1002	P3
Drawn:	Checked:	Appr:	Date:	
RW	JVB	SDR	29/11/19	

Drawing status: Planning
Do not scale from this drawing. Check all dimensions on site before ordering.

Scale: 1:50