

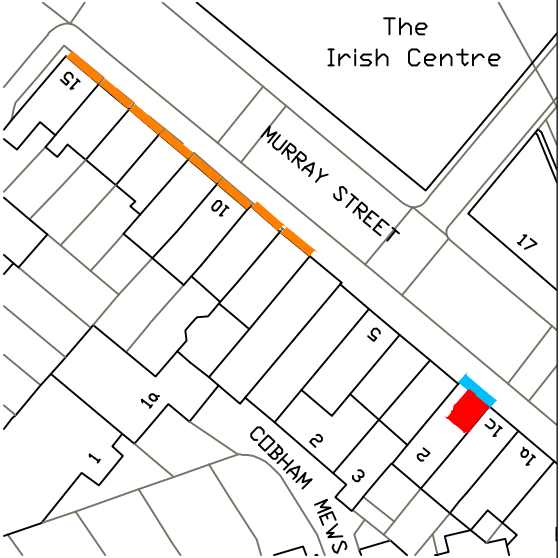


Rev	Date	By	Check	Appr	Description
P1	23.10.19	RW	JVB	TG	First issue
P2	29.11.19	RW	JVB	TG	Use label updated

 

- Key:
- Existing gates and railing
 - 2A Murray Street
 - Proposed railings

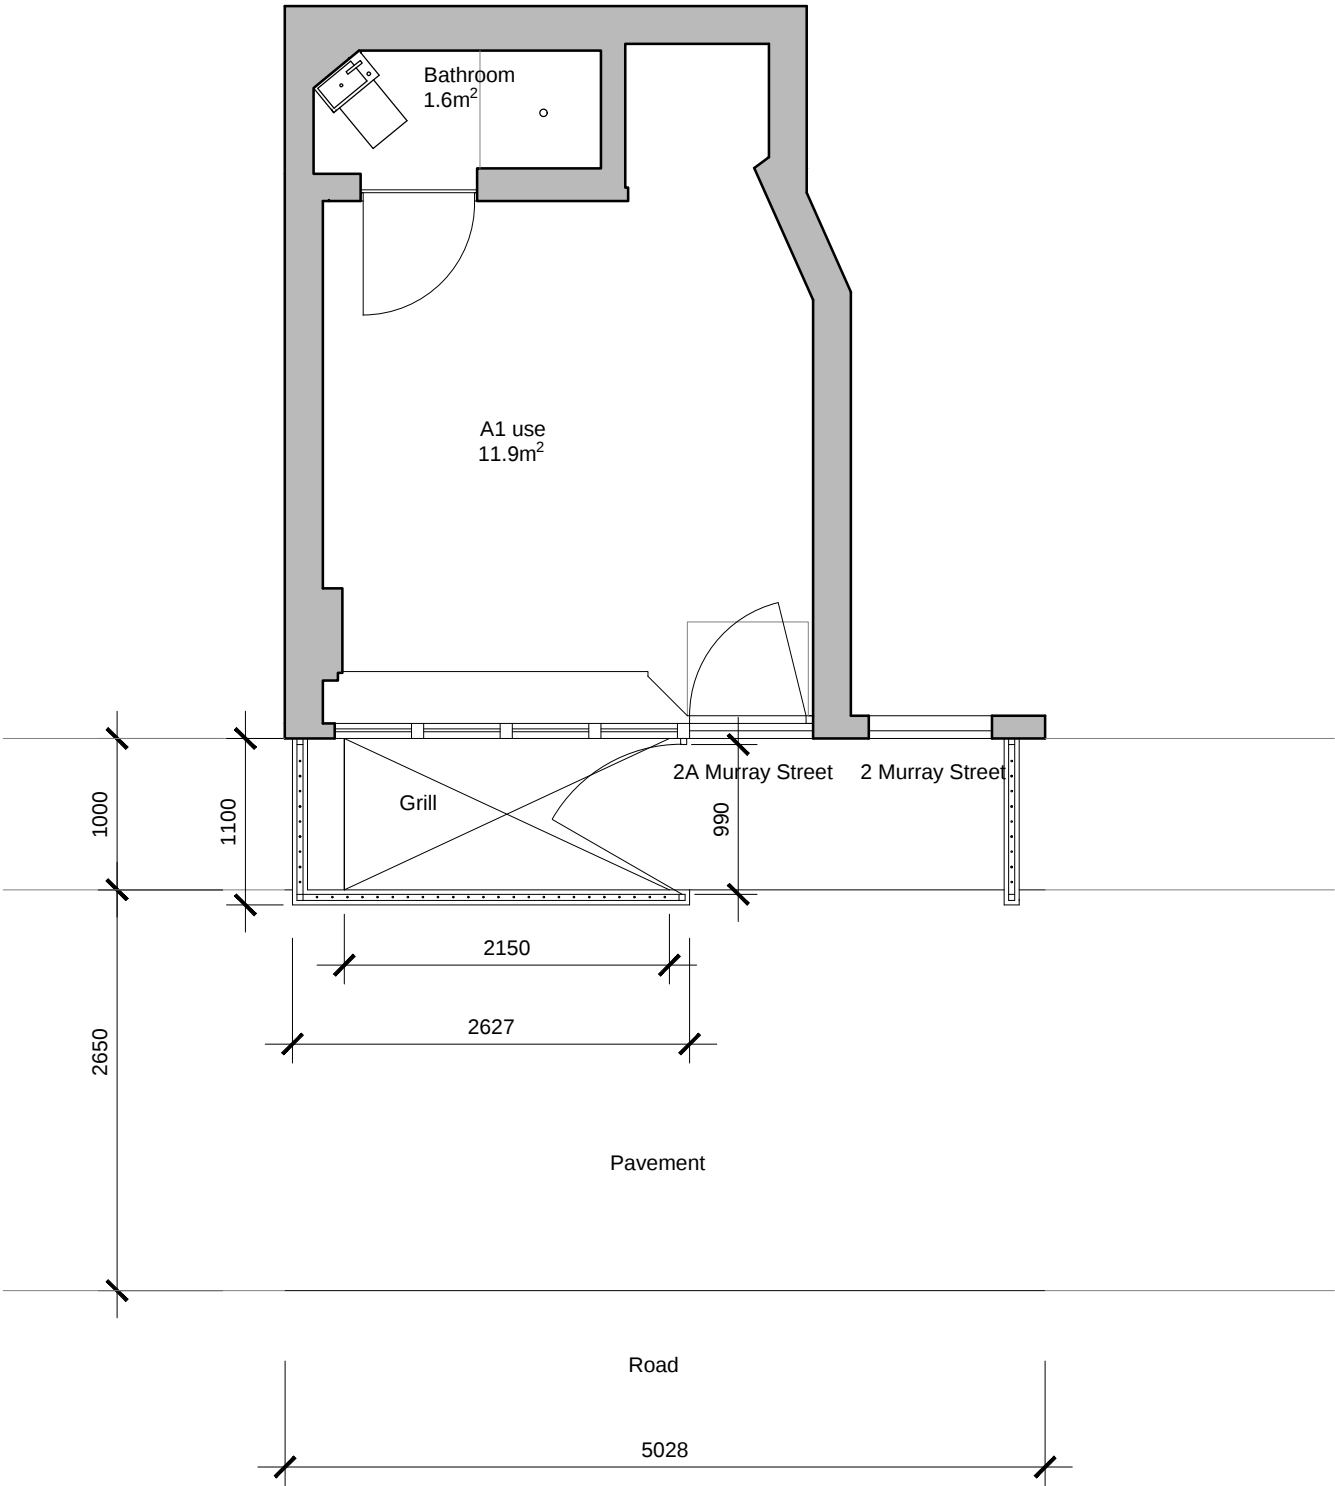

Havenstock LLP
Studio 10, Cliff Road Studios
Cliff Road, London NW12 9AN
Tel +44 (0)20 7267 7676
info@havenstock.com
www.havenstock.com

Client:
The Owner

Job Title:
2A Murray Street

Drawing Title:
Proposed Ground Floor Plan

Job / Dwg No / Rev	1196	1003	P2
--------------------	------	------	----

Drawn:	Checked:	Appr:	Date:
RW	JVB	TG	29/11/19

Drawing status: Planning
Do not scale from this drawing. Check all dimensions on site before ordering.
Scale: 1:50@A3