



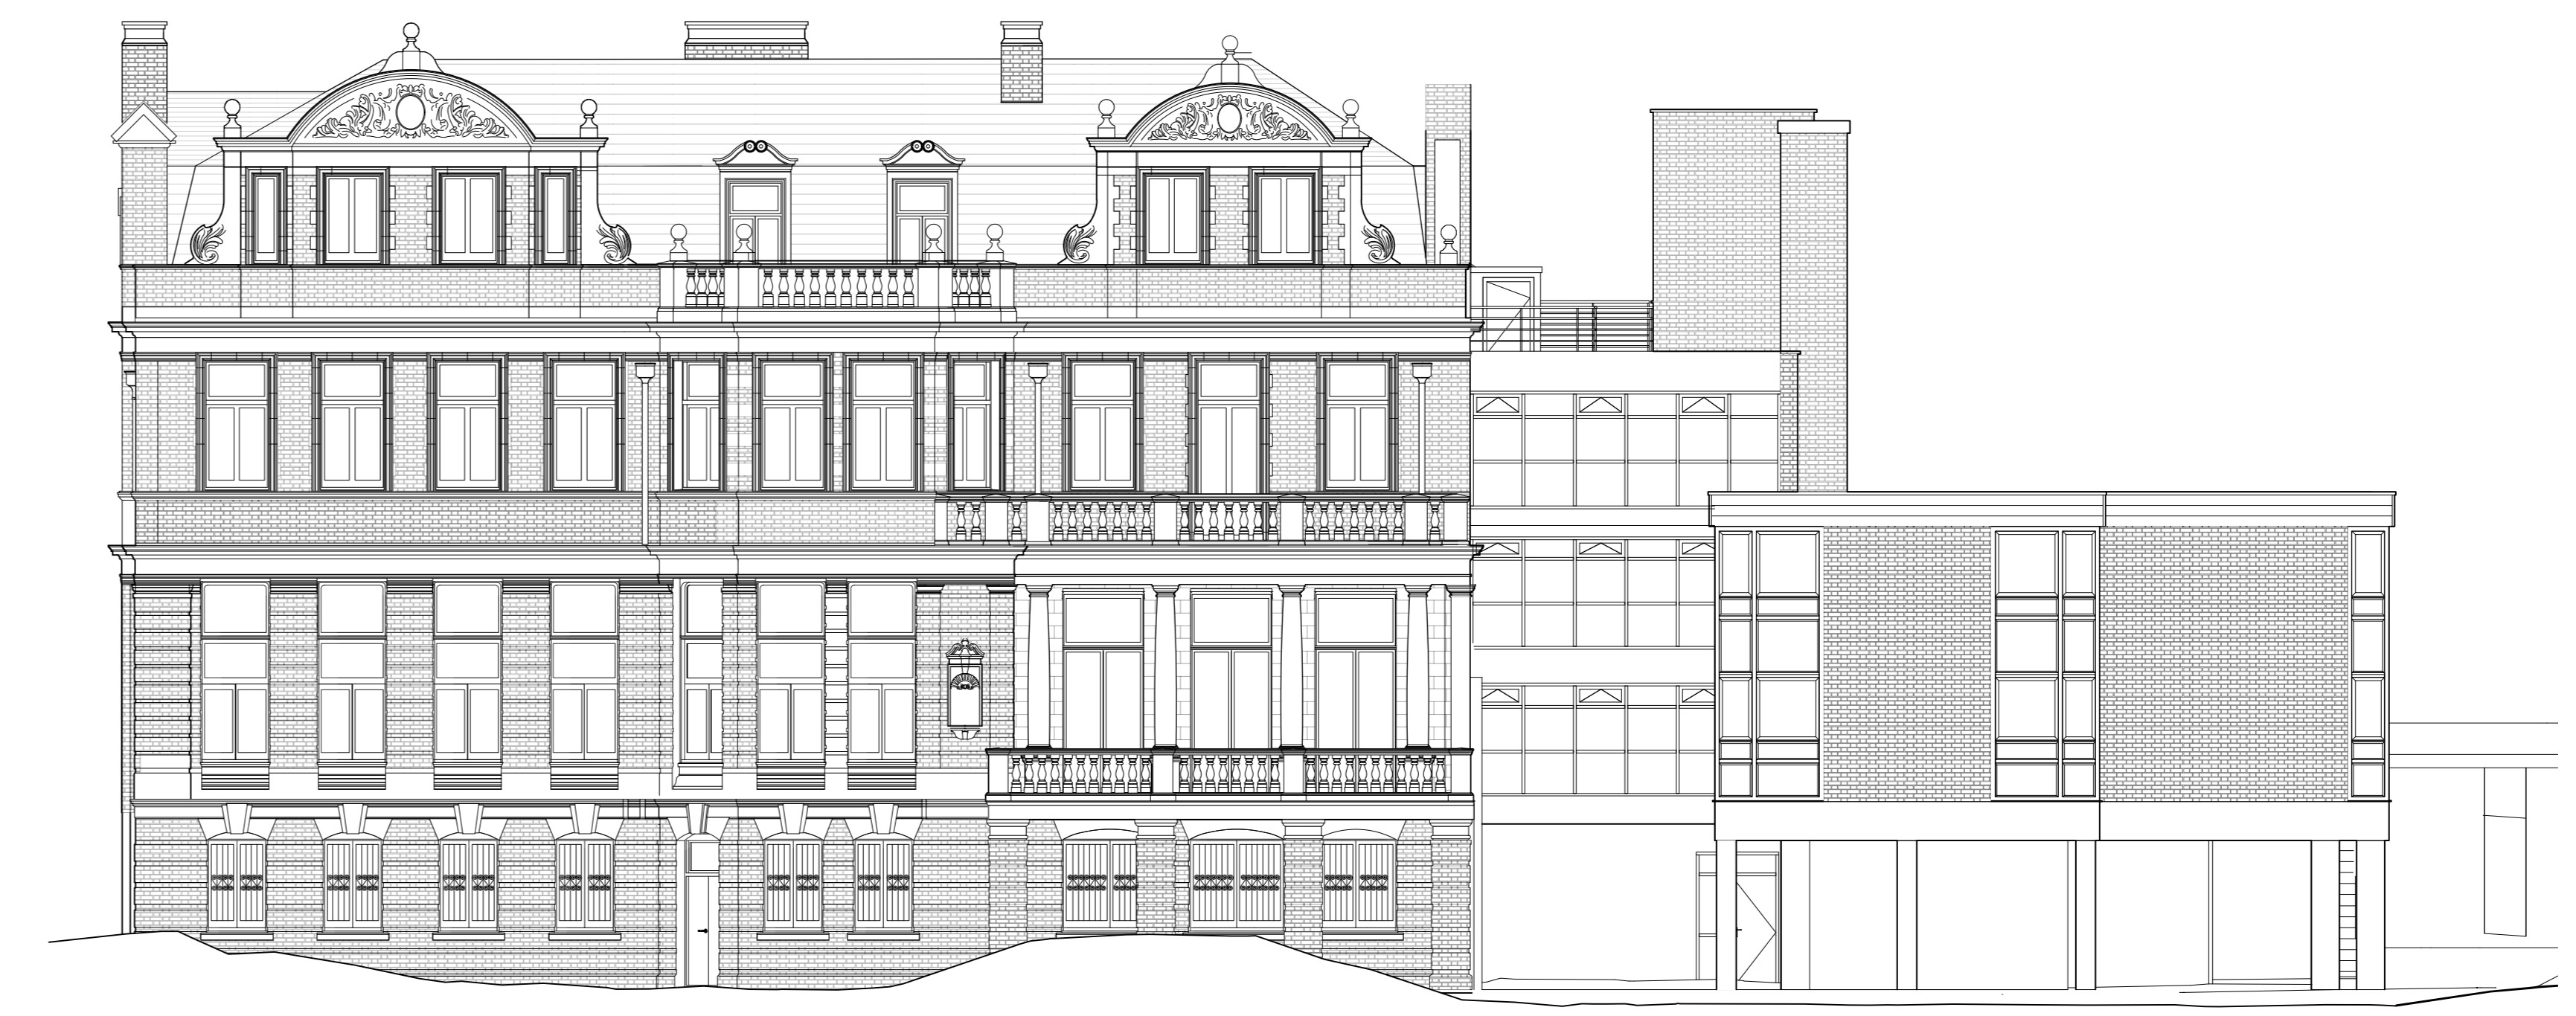


1 EXISTING EAST ELEVATION
 PL-08 Scale: 1:100

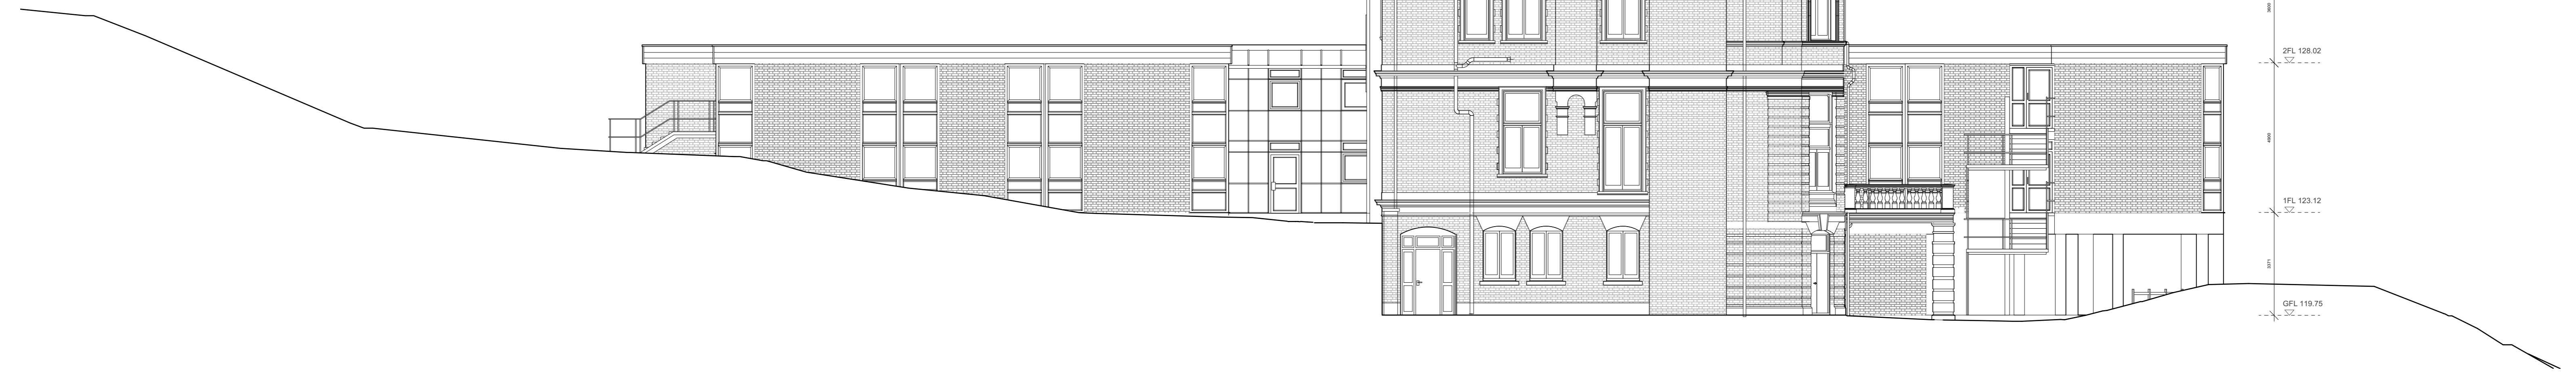


2 EXISTING SOUTH - WEST ELEVATION
 PL-08 Scale: 1:100



3 EXISTING NORTH - WEST ELEVATION
 PL-08 Scale: 1:100

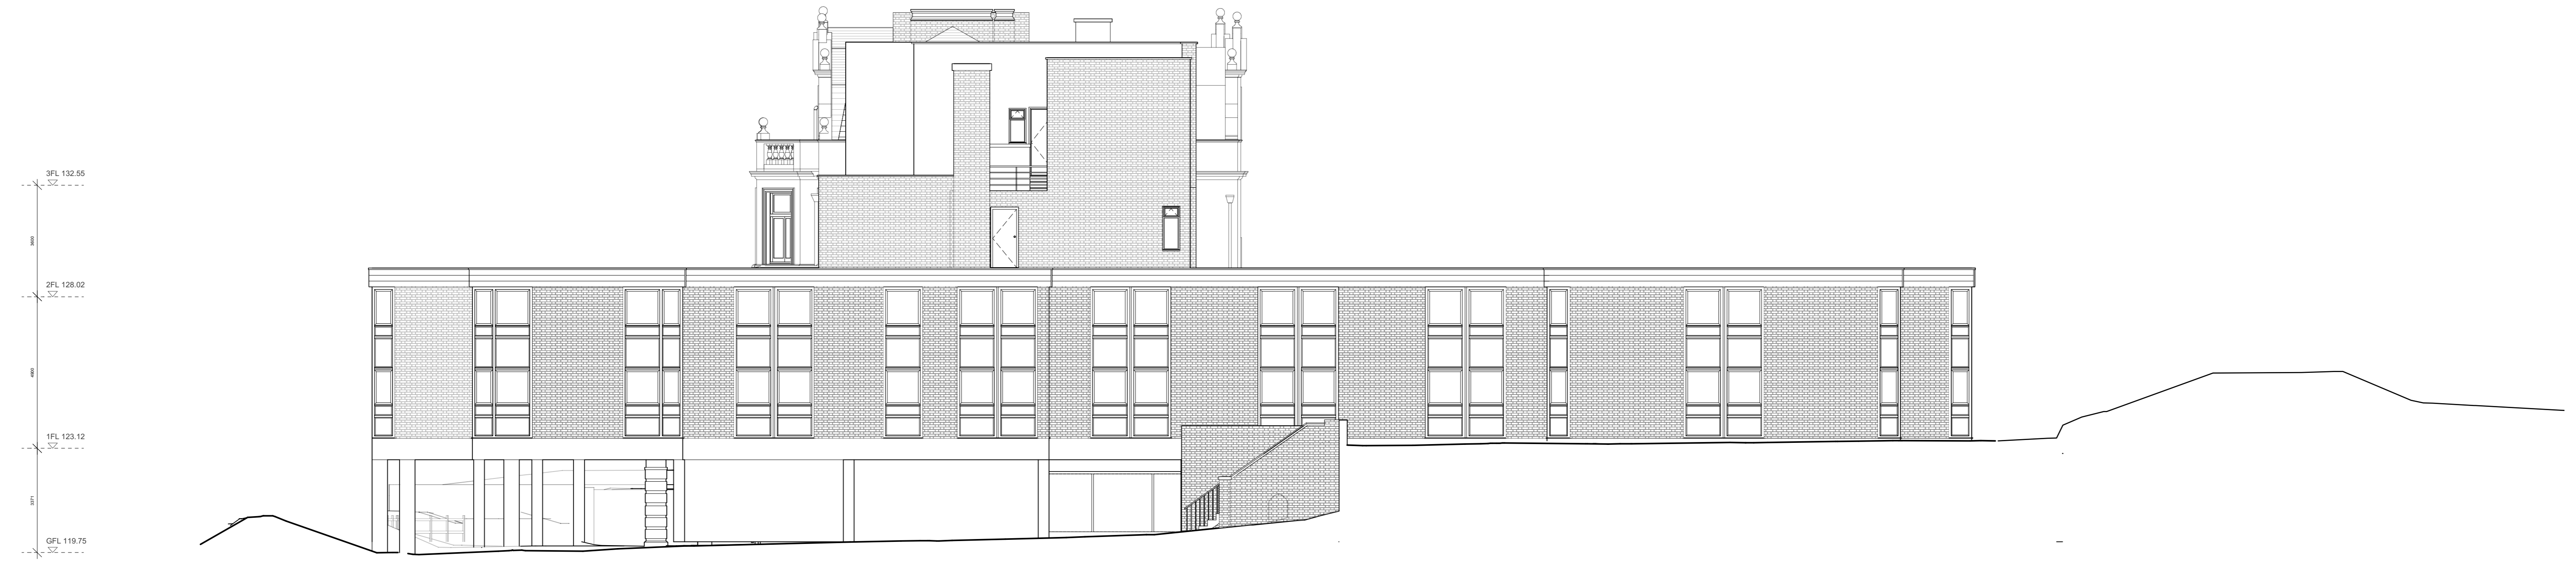

4 EXISTING SOUTH ELEVATION
 PL-08 Scale: 1:100

 

REV.	DATE	DESCRIPTION
		BRANCH HILL HOUSE LONDON
		EXISTING ELEVATIONS
DRNG No	SCALE	DATE
PL-08	1:100 @ A0 1:200 @ A2	DEC 2019



5 ST JAMES'S SQUARE
 LONDON SW1Y 4JU
 T 020 7451 0955 mail@stanhopegate.co.uk
 www.stanhopegatearchitecture.com