



All levels and dimensions to be checked on site prior to construction / fabrication; report discrepancies immediately. Do not scale dimensions from this drawings. This drawing is copyright protected.

REVISION

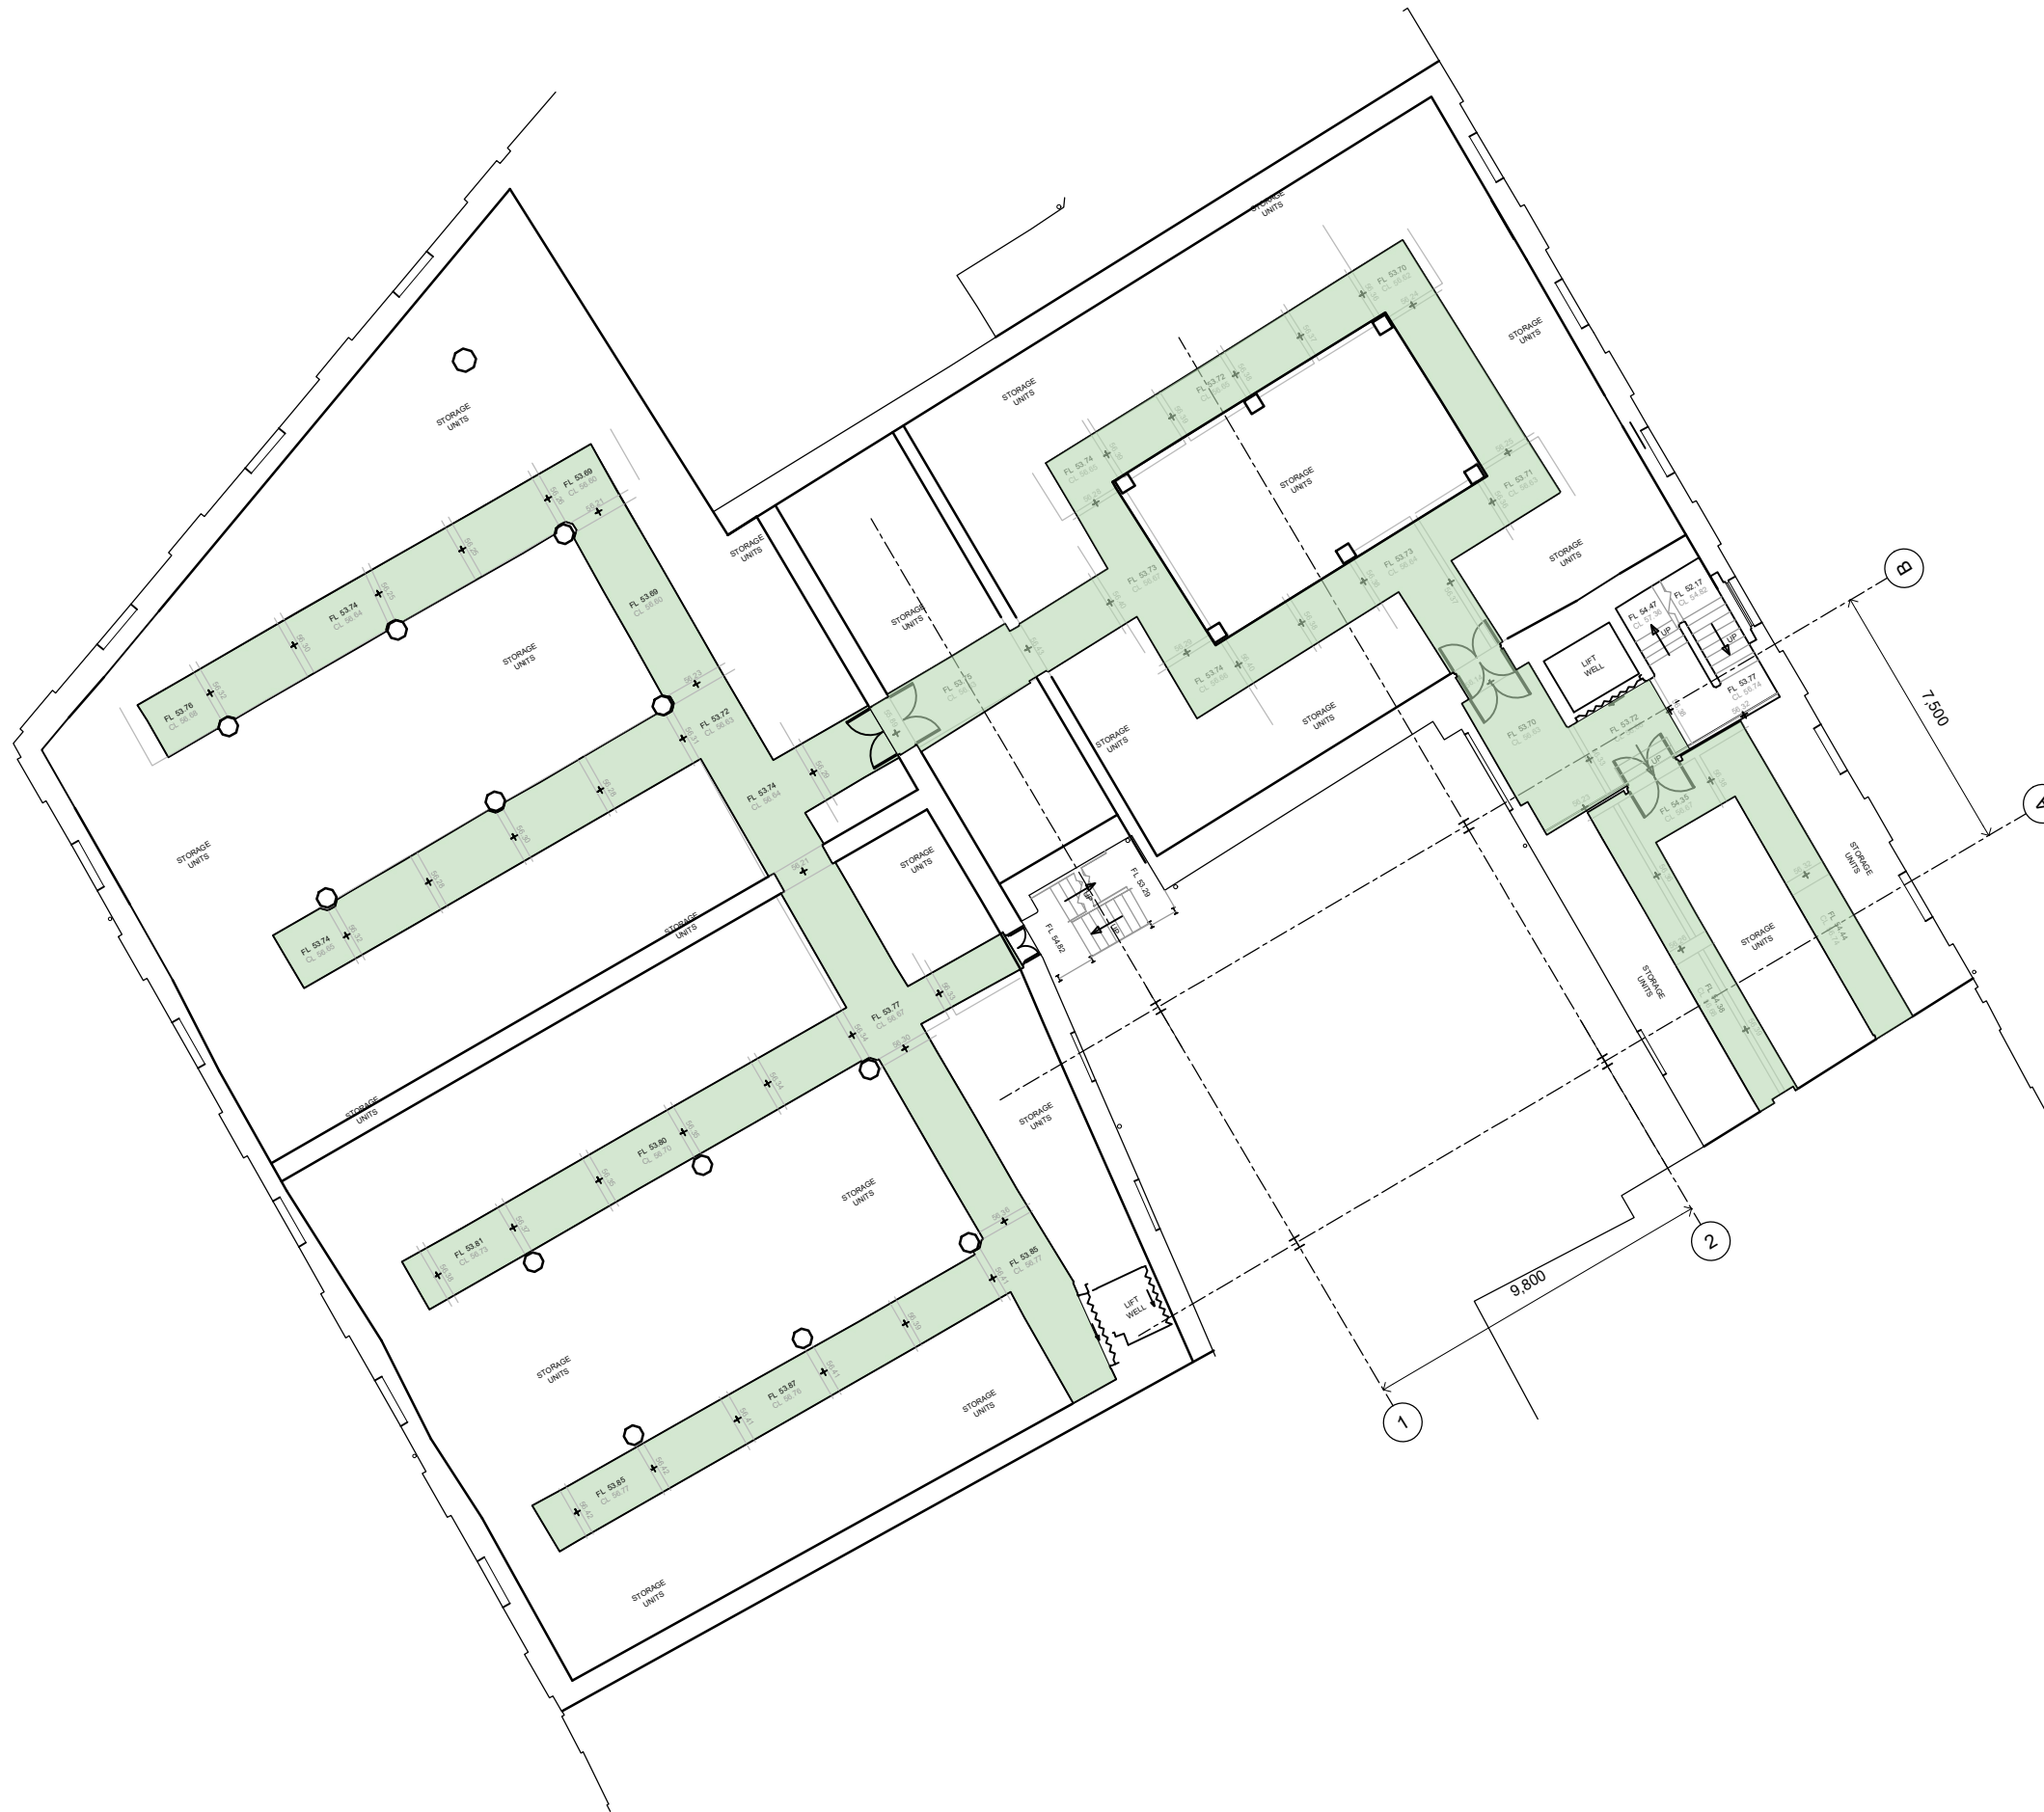

SCALE 1:200

 

PLANNING

SCALE	DATE	DRAWN	CHECKED
1:200	JUN 19	RT	AF

PROJECT
**SHURGARD SELF STORAGE
 CAMDEN, LONDON
 N7 9LG**

DRAWING
**First Floor Plan
 As Existing**



10 MONTROSE STREET
 GLASGOW
 G1 1RE

t 0141 229 7575
 www.360architecture.com

DRAWING No.
18170GA-10-011