


All levels and dimensions to be checked on site prior to construction / fabrication; report discrepancies immediately. Do not scale dimensions from this drawings. This drawing is copyright protected.

REVISION

A 131119 Notes added


AF DA

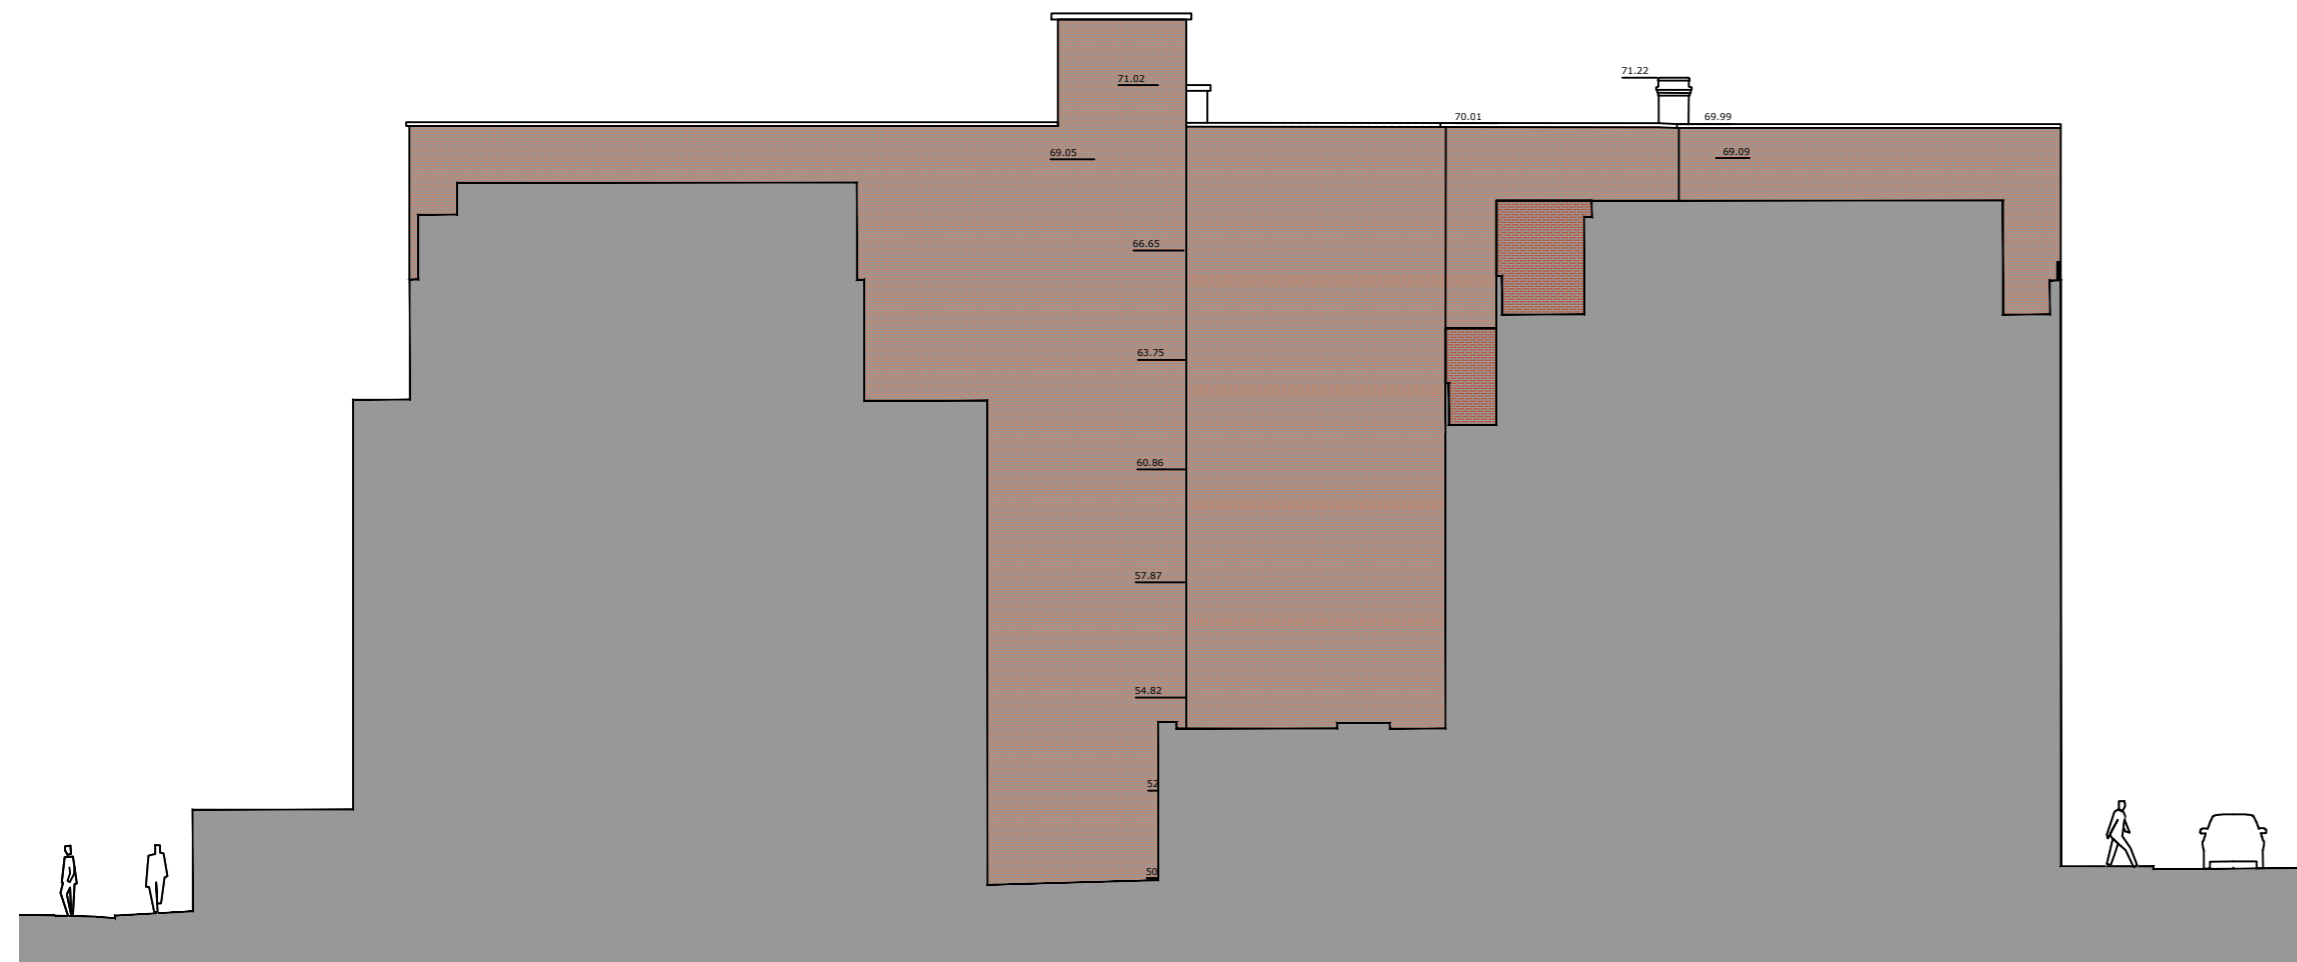

South Lightwell Elevation



East Elevation

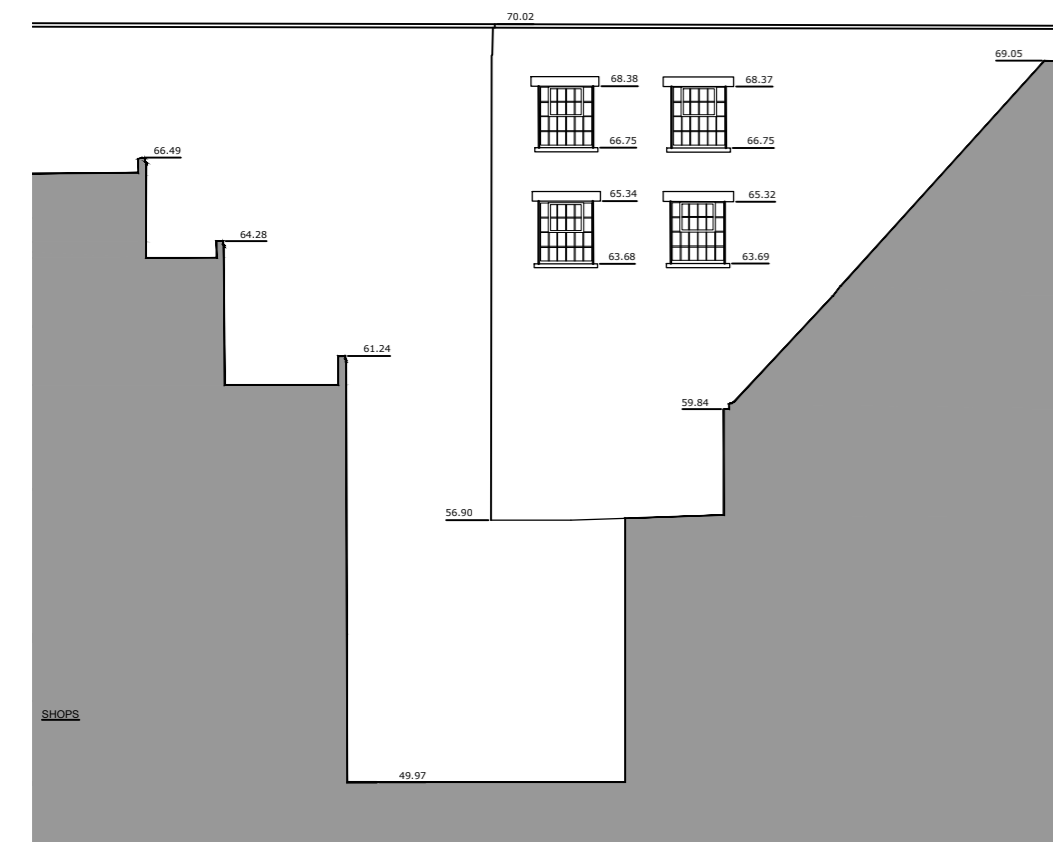



North Elevation



North West Elevation



West Elevation

 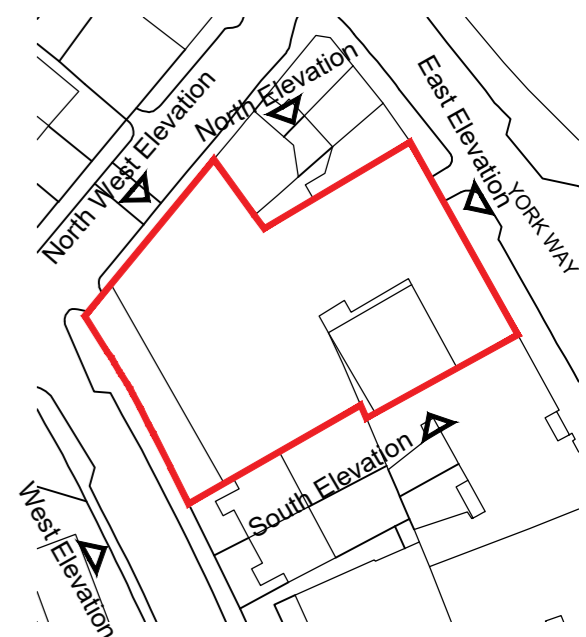

PLANNING

SCALE	DATE	DRAWN	CHECKED
1:200	Oct '19	RT	AF

PROJECT
**SHURGARD SELF STORAGE
 CAMDEN, LONDON
 N7 9LG**

DRAWING
**Elevations
 As Proposed**

**Threesixty
 Architecture**
 10 MONTROSE STREET
 GLASGOW
 G1 1RE
 0141 229 7575
 www.360architecture.com

DRAWING No.
18170GA-D-003A