



ORIGINAL A1

All levels and dimensions to be checked on site prior to construction / fabrication; report discrepancies immediately.
Do not scale dimensions from this drawings.
This drawing is copyright protected.

REVISION

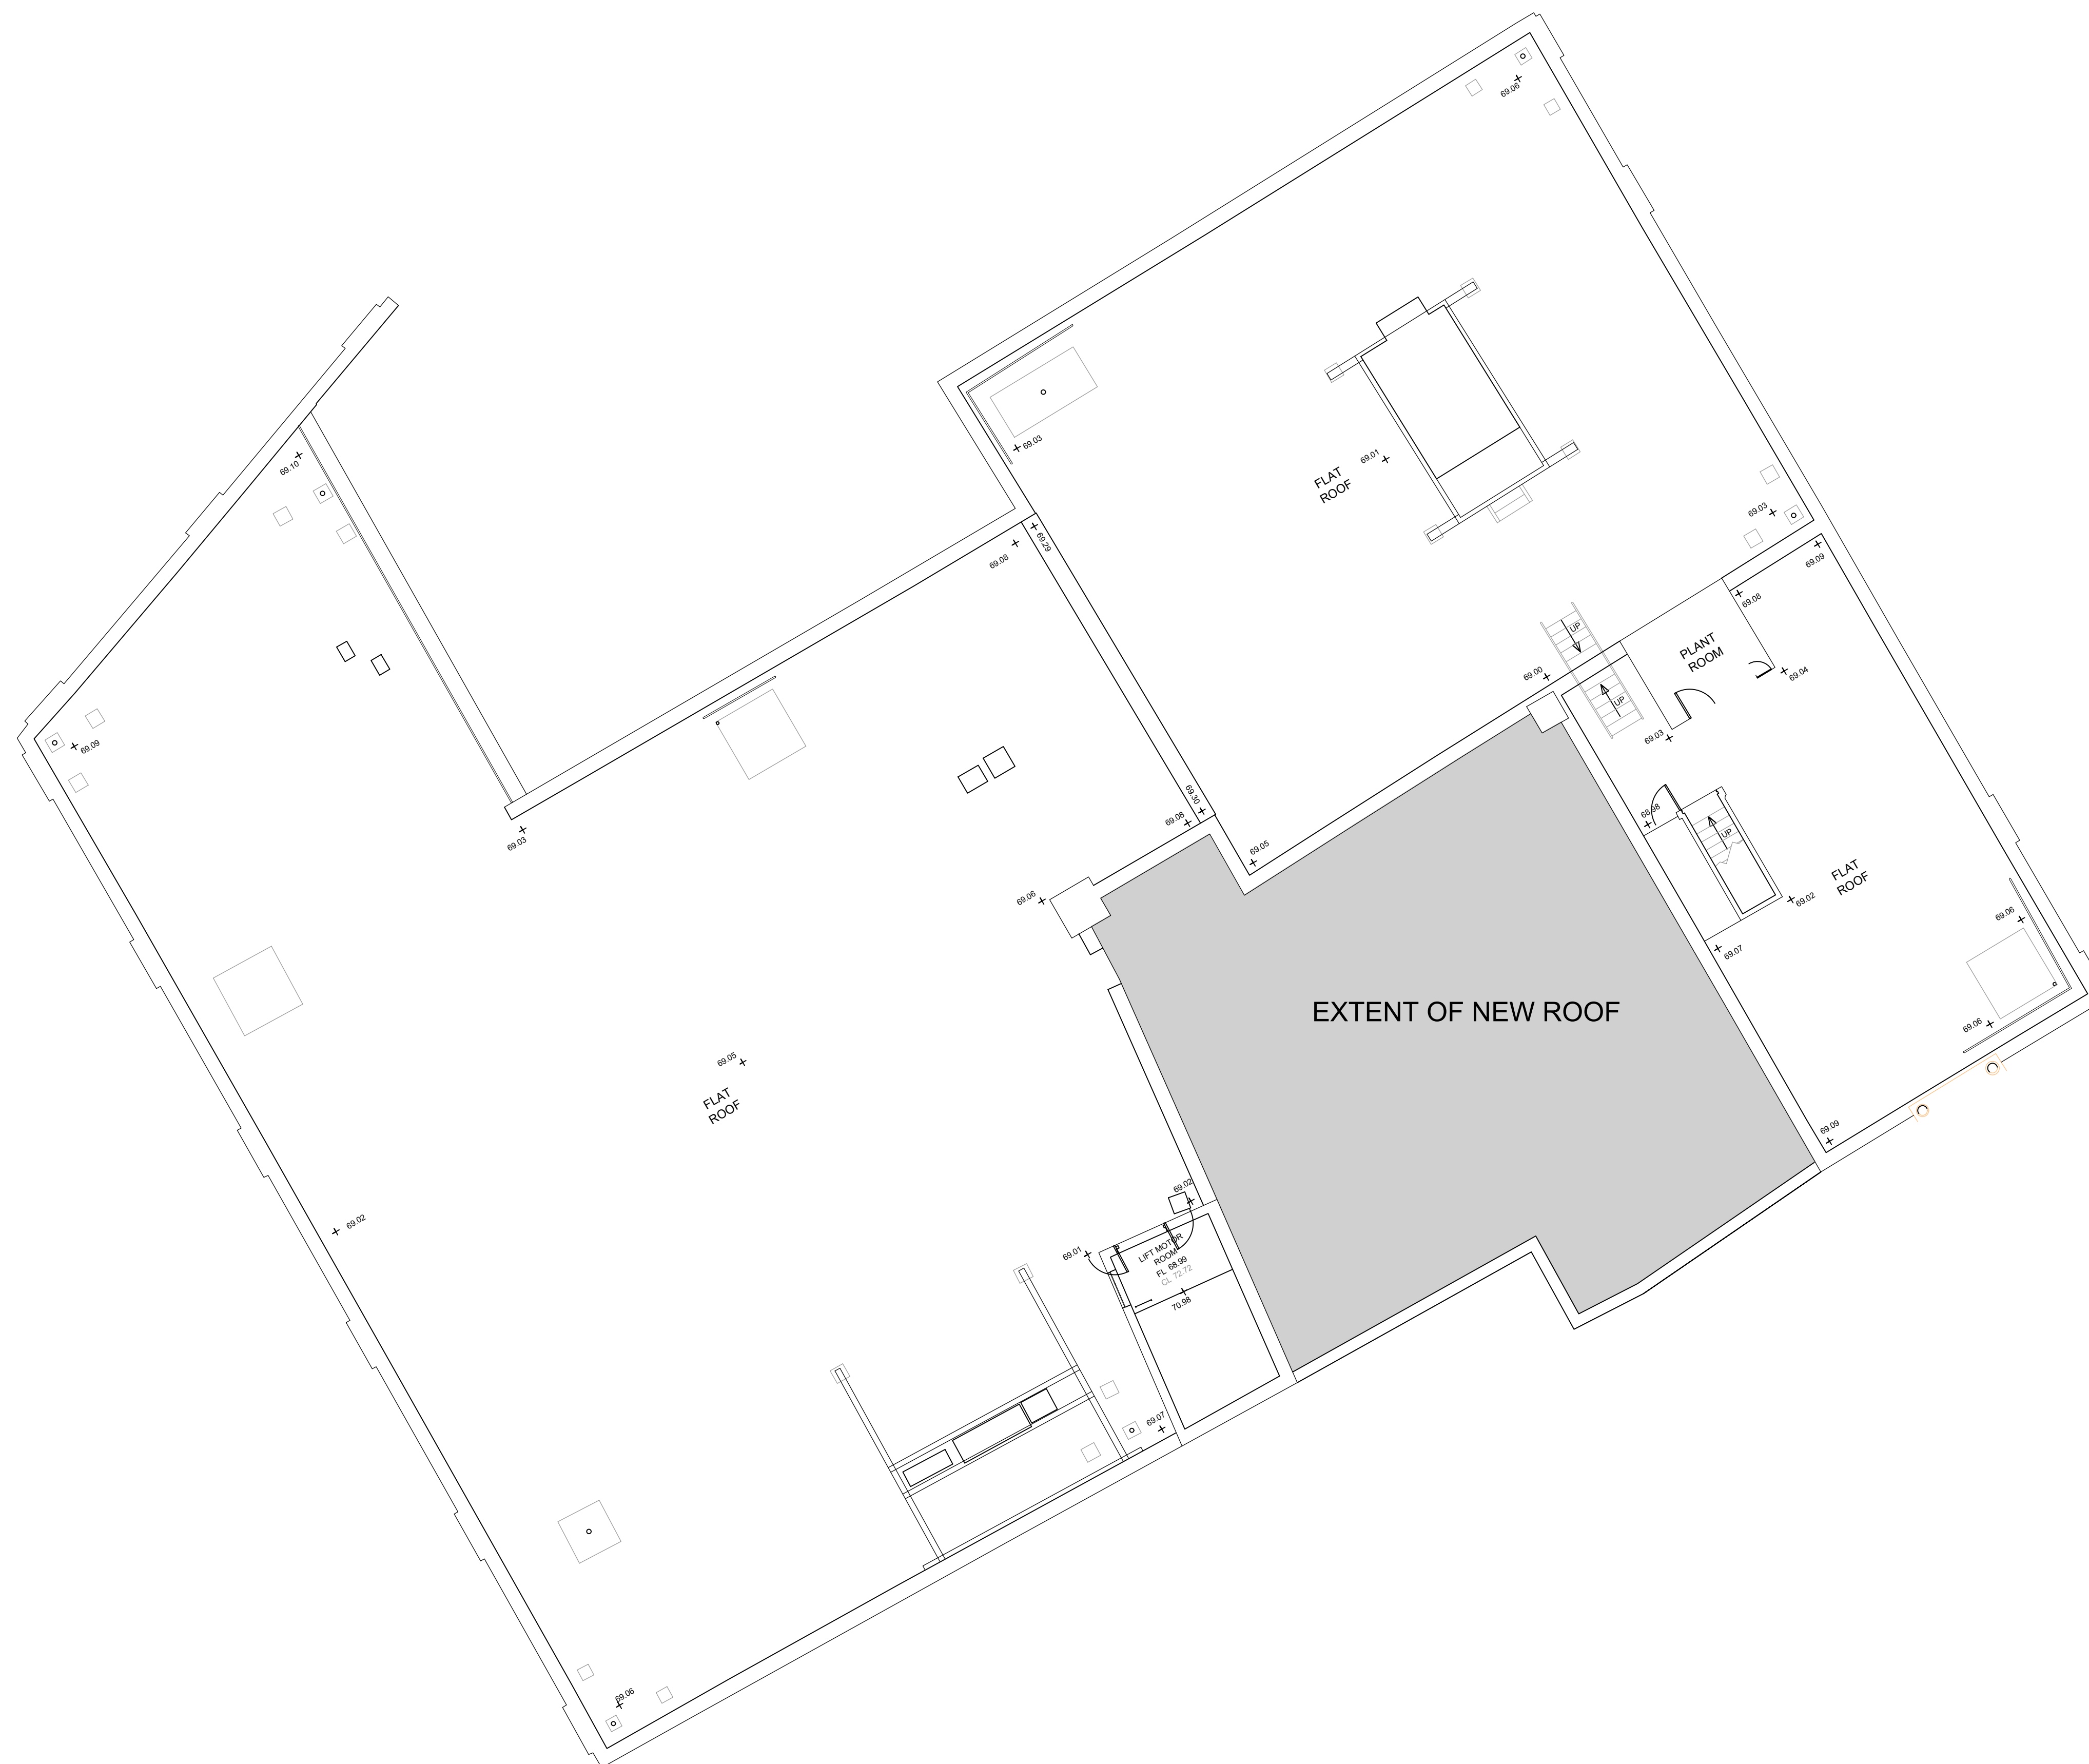

SCALE 1:100



A horizontal scale bar with alternating black and white segments. It is marked with numbers 0, 1, 2, 3, 4, and 5m.



SCALE	DATE	DRAWN	CHECKED
1:100	OCT'19	RT	AF

PROJECT

SHURGARD SELF STORAGE
CAMDEN, LONDON
N7 9LG

DRAWING

Roof Plan
As Proposed



Threesixty
Architecture

10 MONTROSE STREET
GLASGOW
G1 1RE

t 0141 229 7575
www.360architecture.com

DRAWING No.

18170GA_D_016