



All levels and dimensions to be checked on site prior to construction / fabrication; report discrepancies immediately. Do not scale dimensions from this drawings. This drawing is copyright protected.

REVISION

A 131119 Downtaking note added AF

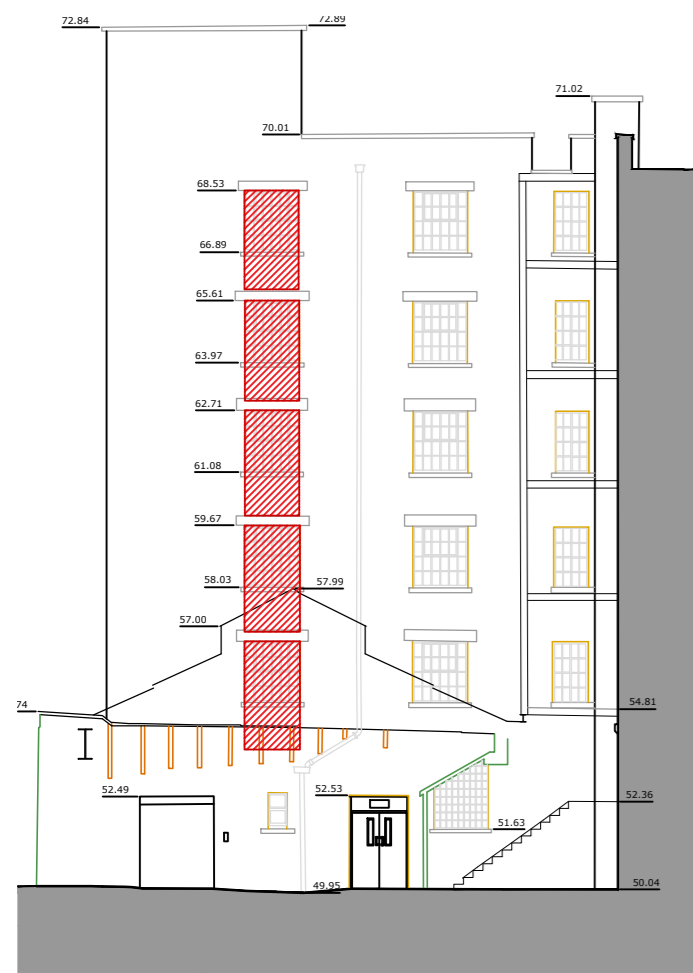


East Lightwell Elevation

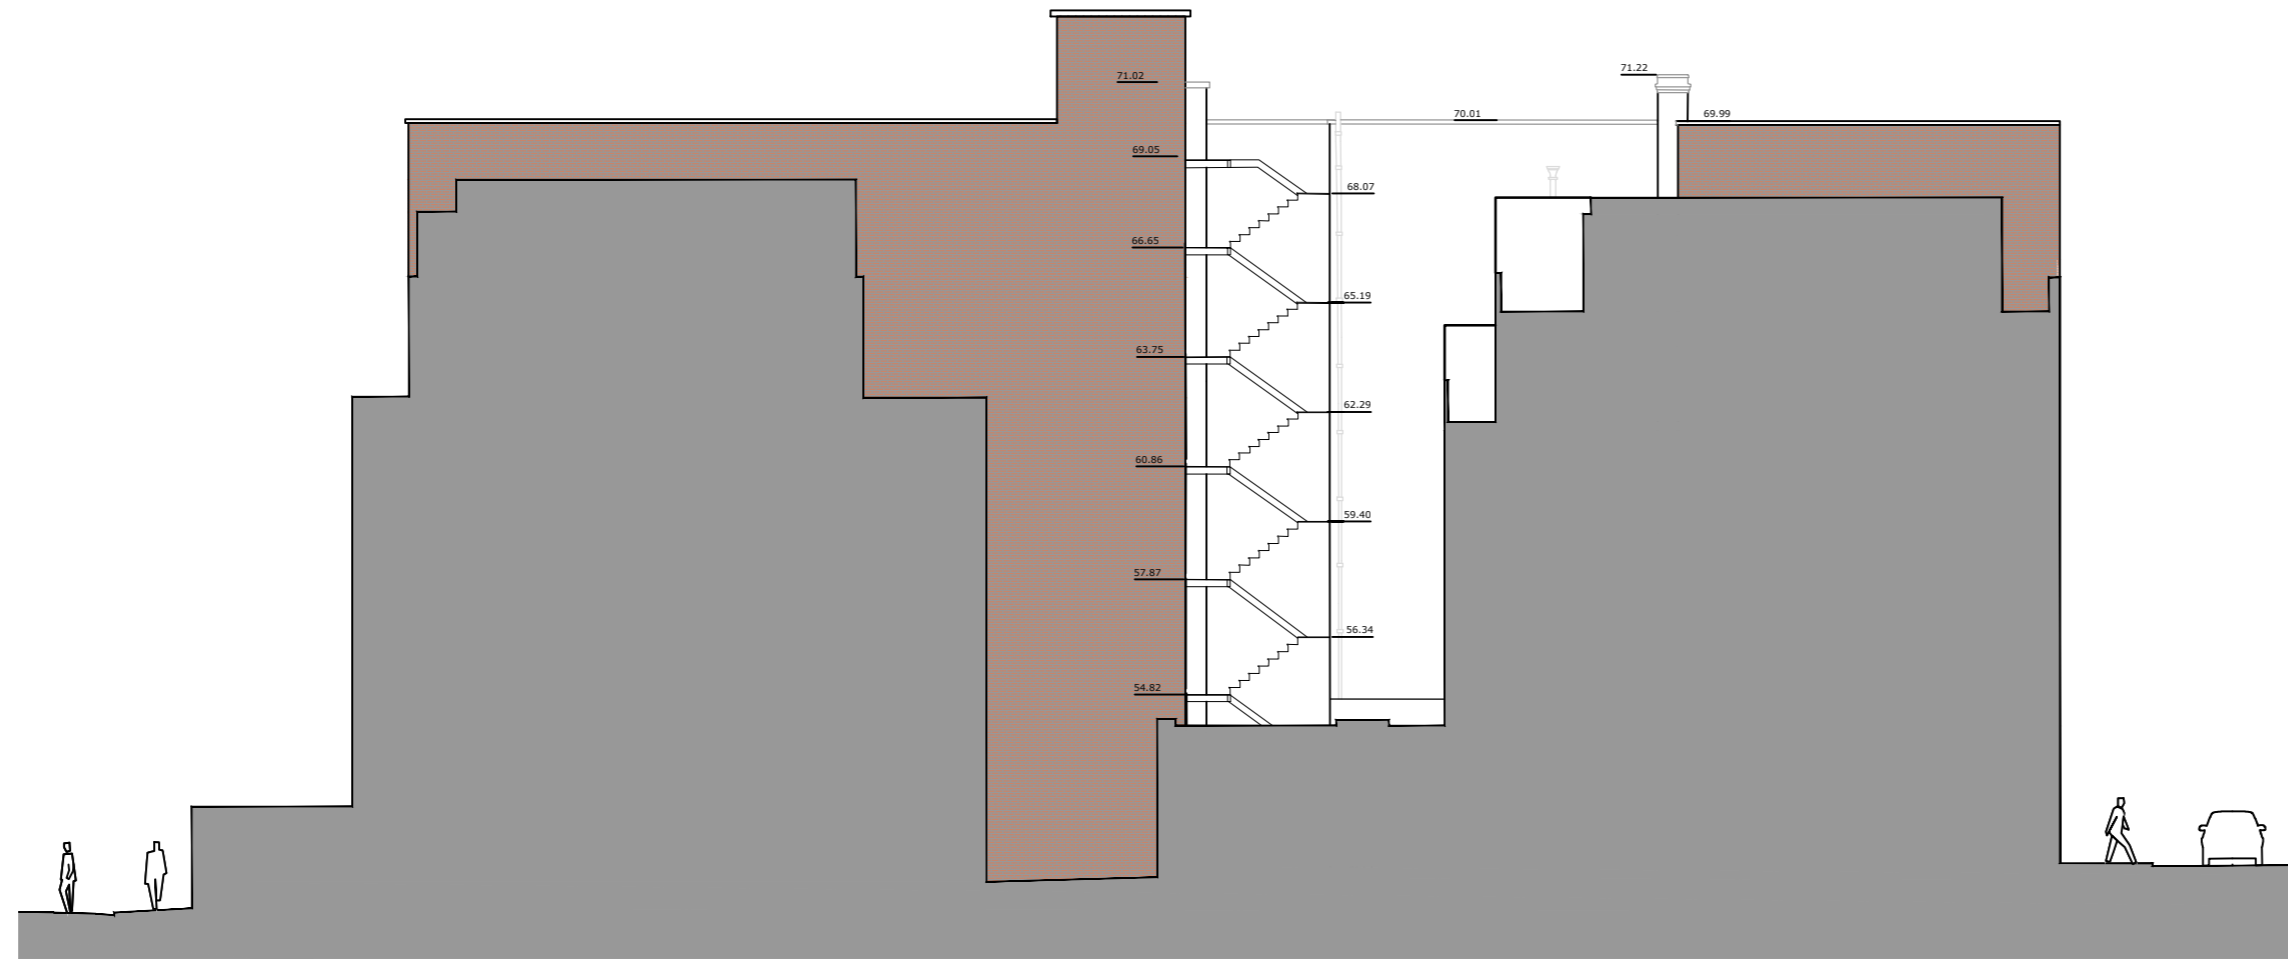


South Lightwell Elevation




West Lightwell Elevation

 Proposed downtakings

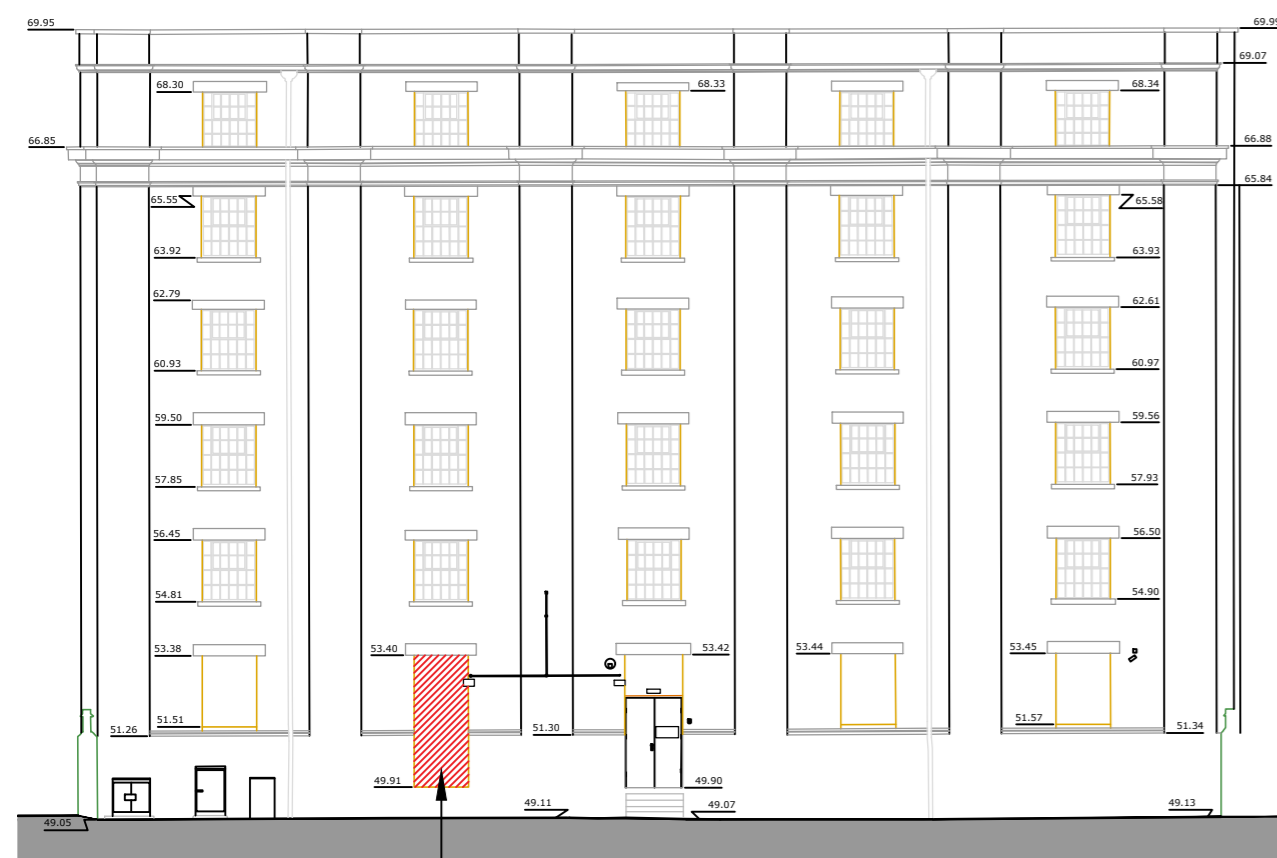



West Elevation

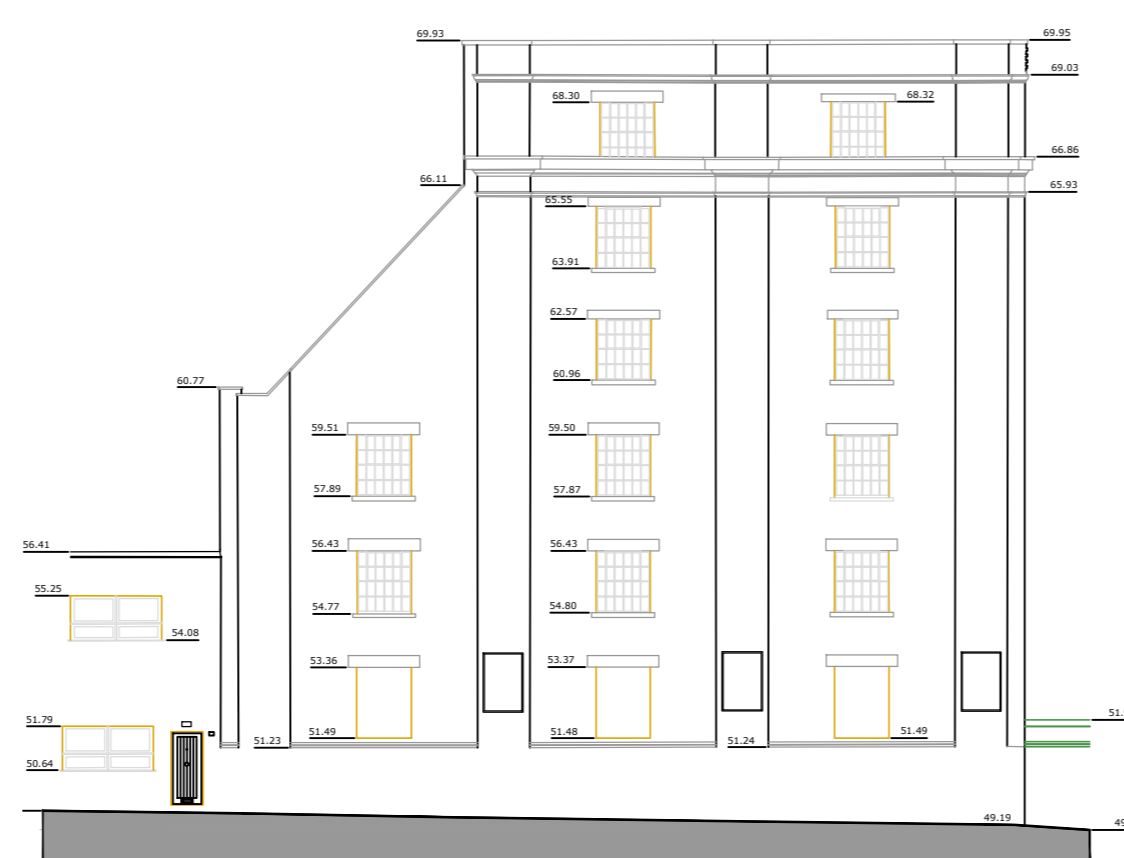

North West Elevation



East Elevation

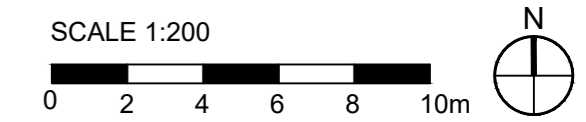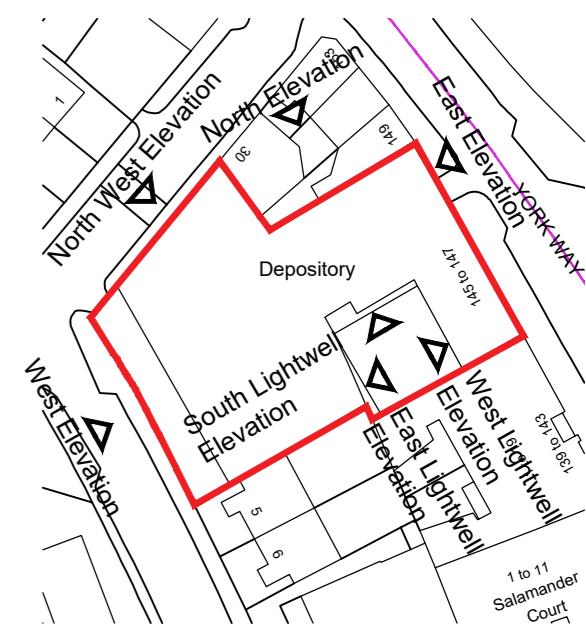

SCALE 1:200

PLANNING

Original door opening currently block up.
To be reopened to serve exit for new fire escape

SCALE	DATE	DRAWN	CHECKED
1:200	Oct '19	RT	AF

PROJECT
**SHURGARD SELF STORAGE
CAMDEN, LONDON
N7 9LG**

DRAWING
**Elevations
As Existing**


10 MONTROSE STREET
GLASGOW
G1 1RE

DRAWING No.
18170GA-10-003A

0141 229 7575
www.360architecture.com