



KEY

 

Existing Walls

Proposed Walls

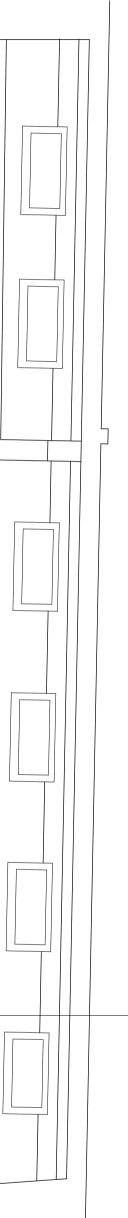



New plant equipment. - See ME and Acoustic Reports.

| - | 23.12.2019 | PLANNING | LO |
|-----|------------|----------------|------|
| Rev | Issue Date | Revision Notes | Draw |

General Notes

Do not scale. All written dimensions must be checked on site before work commences on site or in shop. Figured dimensions take preference over those scaled. Discrepancies, where identified, must be reported to the Architect immediately. Any areas indicated on this drawing are for guidance purposes only. No responsibility is taken for their accuracy. All work must be carried out in accordance with the Building Regulations and to the satisfaction of the Local Authority.

Authority. .____

Drawing Status PLANNING



Scale 1:50@A1 1:100@A3

Roof Plan Drawing Title

As Proposed





Garnett &Partners

Architects

Garnett & Partners LLP Studio 303, The Printroon 164-180 Union Street London SE1 0LH

+44 20 7404 7677