


 Existing Walls

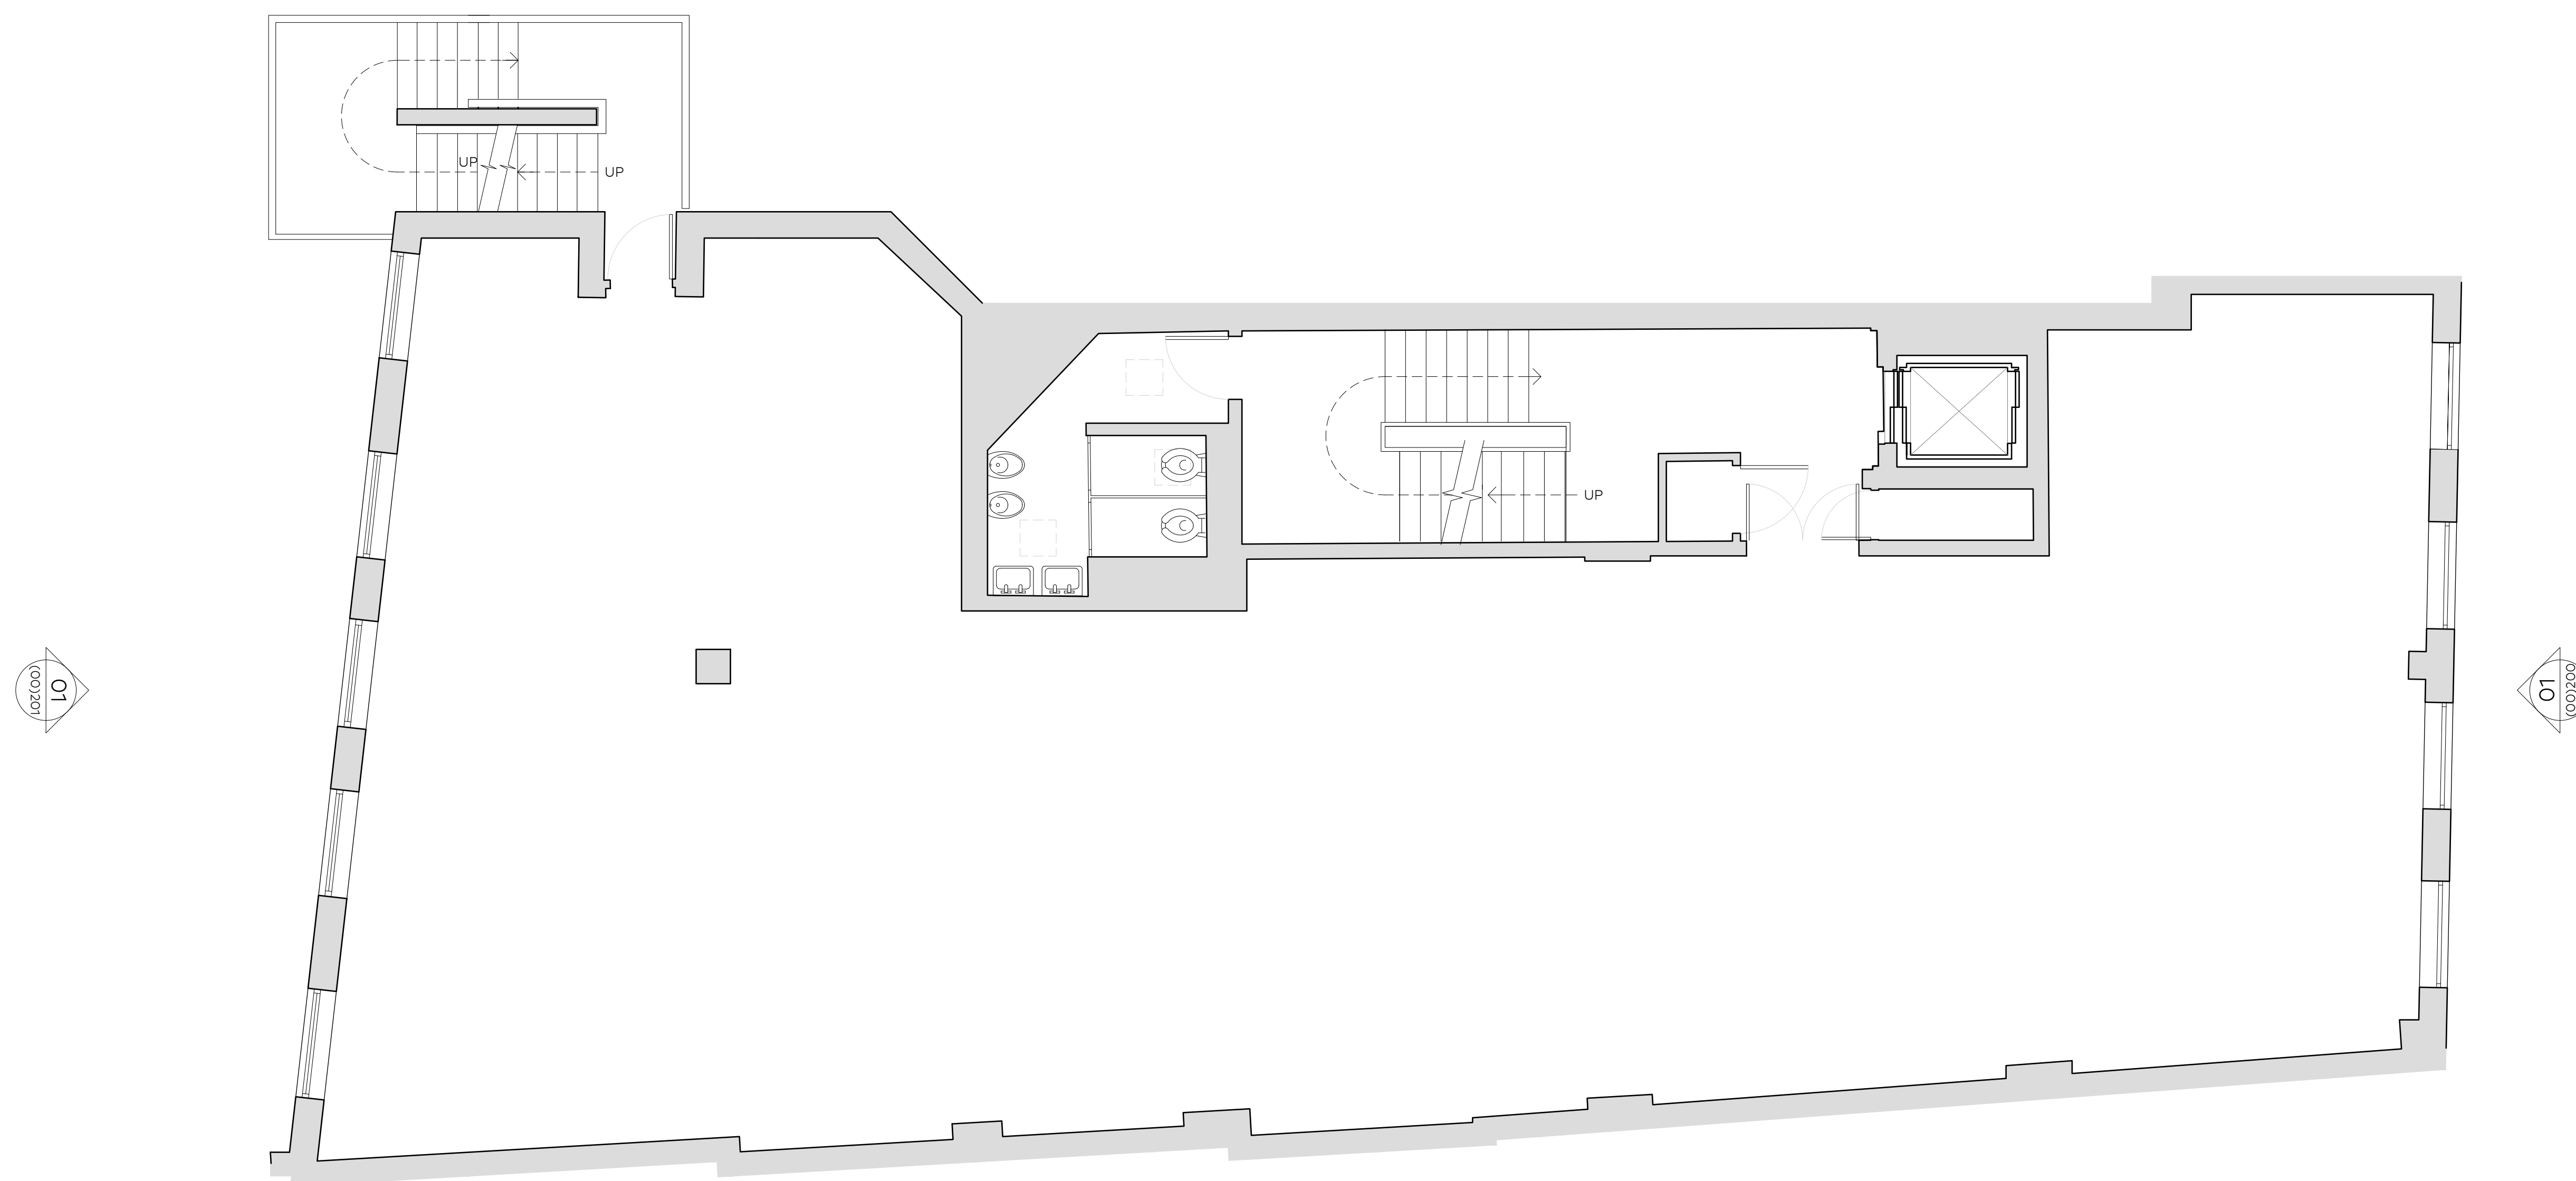

Do not scale. All written dimensions must be checked on site before work commences on site or in shop. Figured dimensions take preference over those scaled. Discrepancies, where identified, must be reported to the Architect immediately. Any areas indicated on this drawing are for guidance purposes only. No responsibility is taken for their accuracy. All work must be carried out in accordance with the Building Regulations and to the satisfaction of the Local Authority.

PLANNING

Job Number	Drawing Number	Rev	Scale
873	(00)102	-	1:50@A1 1:100@A3

Drawing Title	First Floor Plan As Existing
---------------	---------------------------------

Project	43 Eagle Street Holborn, London, WC1		
Client	Legal & General		
Date	23.12.2019	drawnLO	checkedMB

