


KEY

Existing Walls

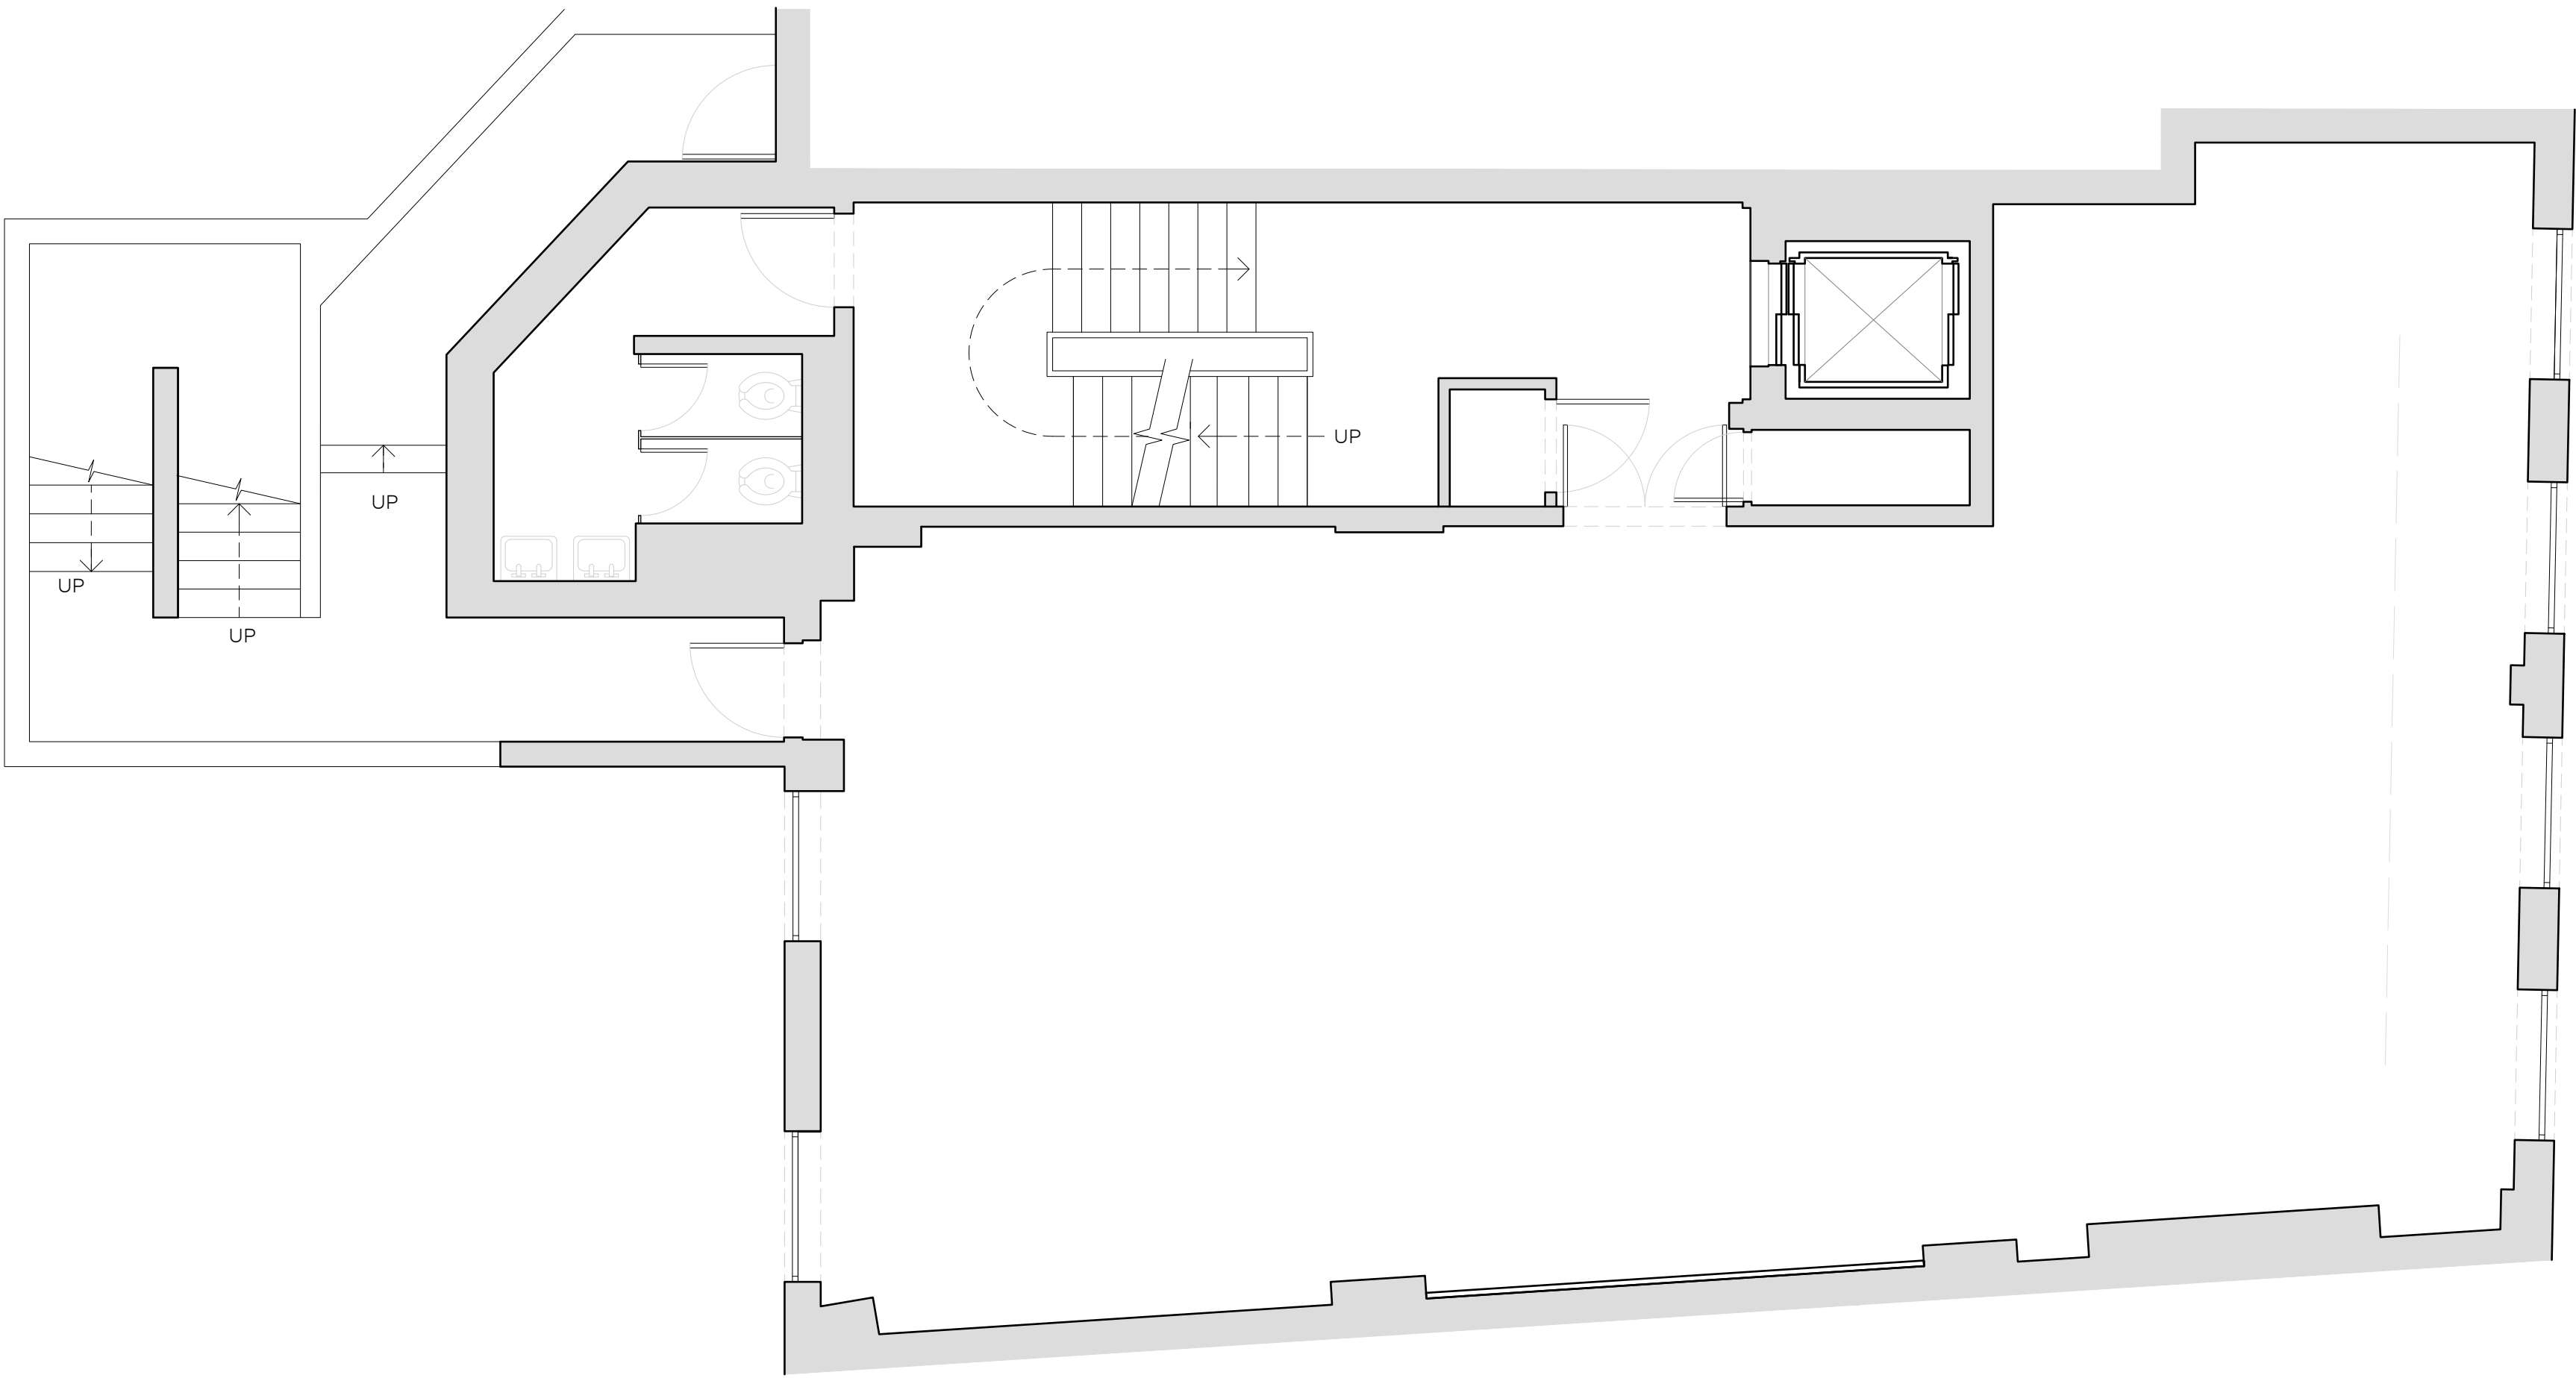

01

(00)104

01

(00)104

-	23.12.2019	PLANNING	LO
Rev	Issue Date	Revision Notes	Draw

General Notes

Do not scale. All written dimensions must be checked on site before work commences on site or in shop. Figured dimensions take preference over those scaled. Discrepancies, where identified, must be reported to the Architect immediately. Any areas indicated on this drawing are for guidance purposes only. No responsibility is taken for their accuracy. All work must be carried out in accordance with the Building Regulations and to the satisfaction of the Local Authority.

Drawing Status

PLANNING

Job Number	Drawing Number	Rev	Scale
873	(00)104	-	1:50@A1 1:100@A3

Drawing Title	Third Floor Plan As Existing
---------------	---------------------------------

Project	43 Eagle Street Holborn, London, WC1
---------	---

Client	Legal & General
--------	-----------------

Date	23.12.2019	drawnLO	checkedMB
------	------------	---------	-----------

01

(00)104

Third Floor Plan  
As Existing



Scale in Metres @ 1:50



**Garnett  
& Partners**  
Architects

Garnett & Partners LLP  
Studio 303, The Printroom  
164-180 Union Street  
London  
SE1 0LH

+44 20 7404 7677