
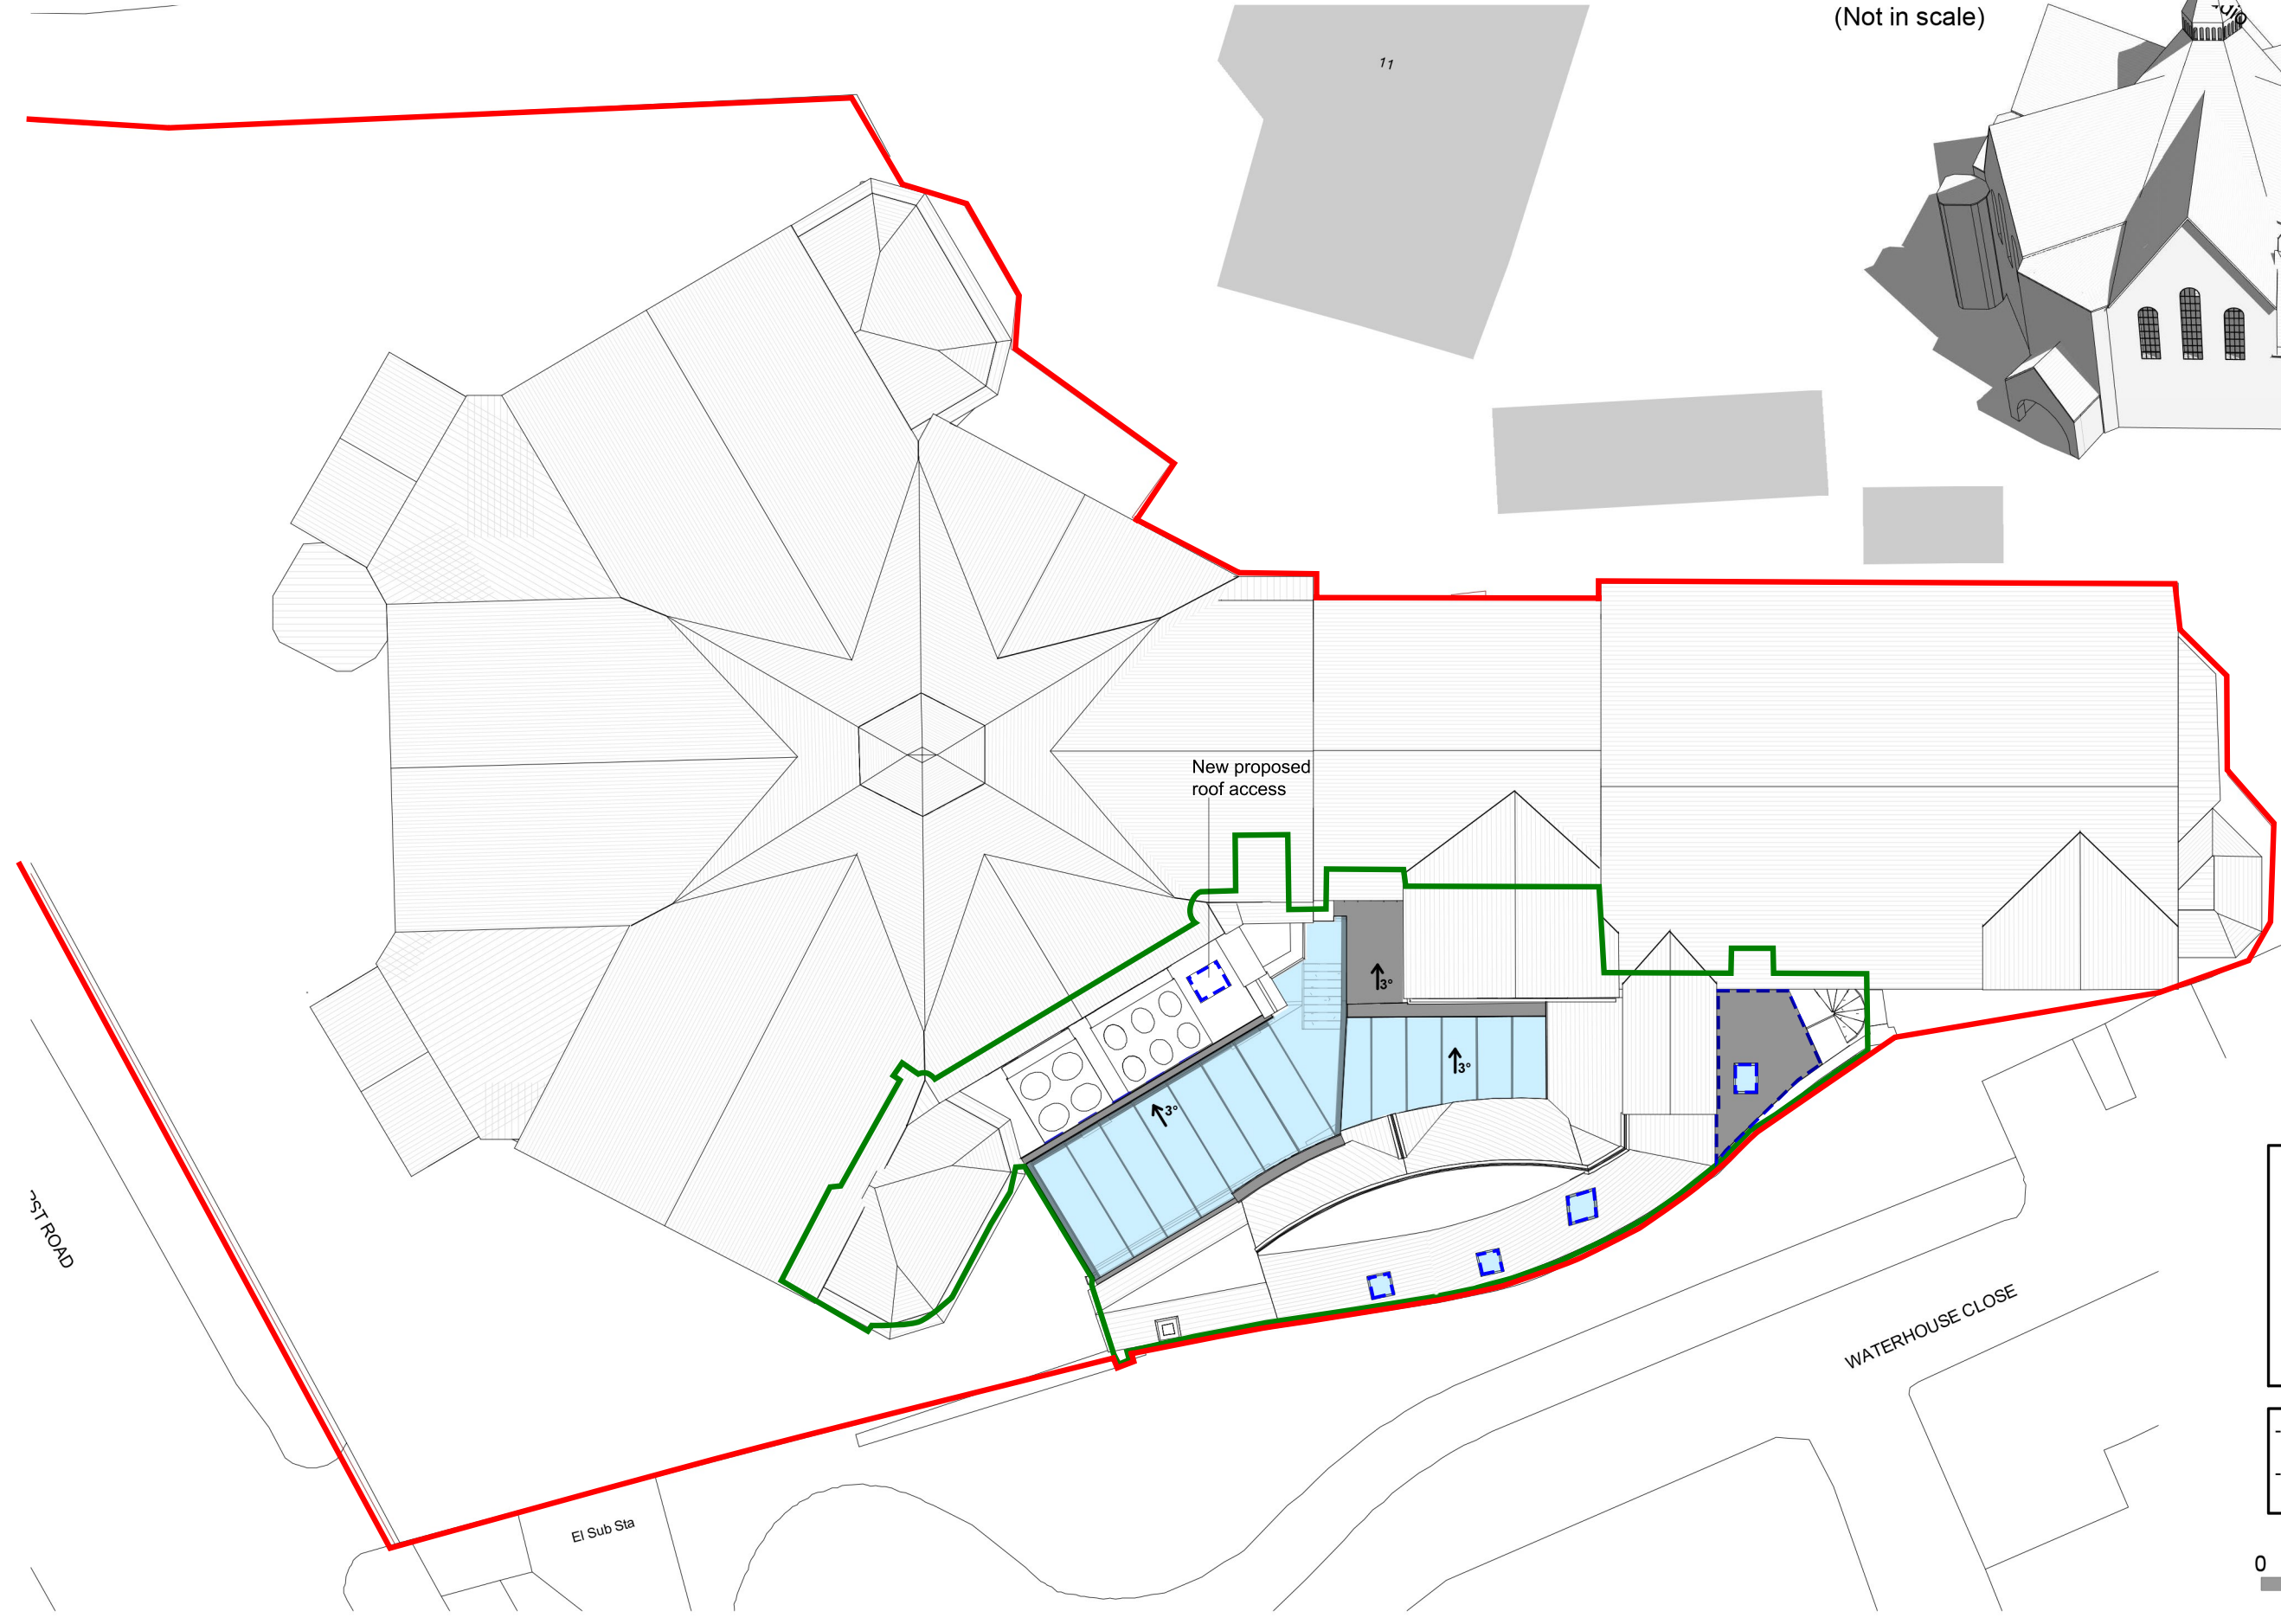


3D view  
(Not in scale)

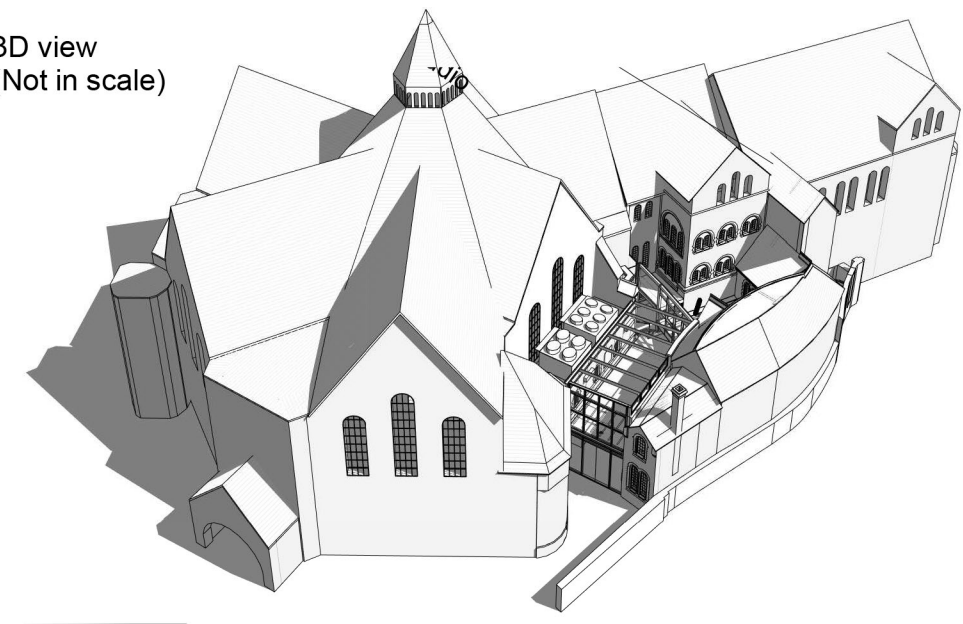

**Key:**

- Site Boundary
- Focus Area
- Proposed New Roof

- Sources: OS Survey from Siteline dated 05/06/2019, received 31/07/2019.  
 - Ordnance Survey from Promap received 10/07/2019. License Number 10022432.



**Notes:**

- All drawings are subject to Planning and Building Control consent.
- The details shown are for design intent purposes only and are subject to further design development with suppliers and sub-contractors
- Proposals subject to consultation and approval from Local Authority Building Control or an Approved Inspector
- All setting out dimensions should be checked on-site prior to construction and any discrepancies and/or omissions should be reported to the Architect immediately



Drawn By: NT	Rev.   Date   Details	Drawn   Chkd
Date: 11/14/19		
Checked: LV		
Date: 11/14/19		

Issued for:	<b>PLANNING</b>
Project/Client:	Air Studios Lyndhurst
Project Number:	19019
Drawing:	Proposed Site Plan (with Roof Plan)
Scale:	1 : 200@A3
Dwg No:	P014
Rev:	

**BrightSPACE**  
architects

27 Glasshouse Studios, Fryem Court Road, Fordingbridge, Hampshire, SP10 1QX  
 T: (01425) 655806/653639  
 www.brightspacearchitects.com

© BrightSpace Architects Ltd. Contractors must work only to agreed dimensions which are to be checked on site by the Registered Office  
 17 Northway Rd, Pennington, Lyndhurst, Hampshire, SO41 8DU. Registered Number - 0738028