


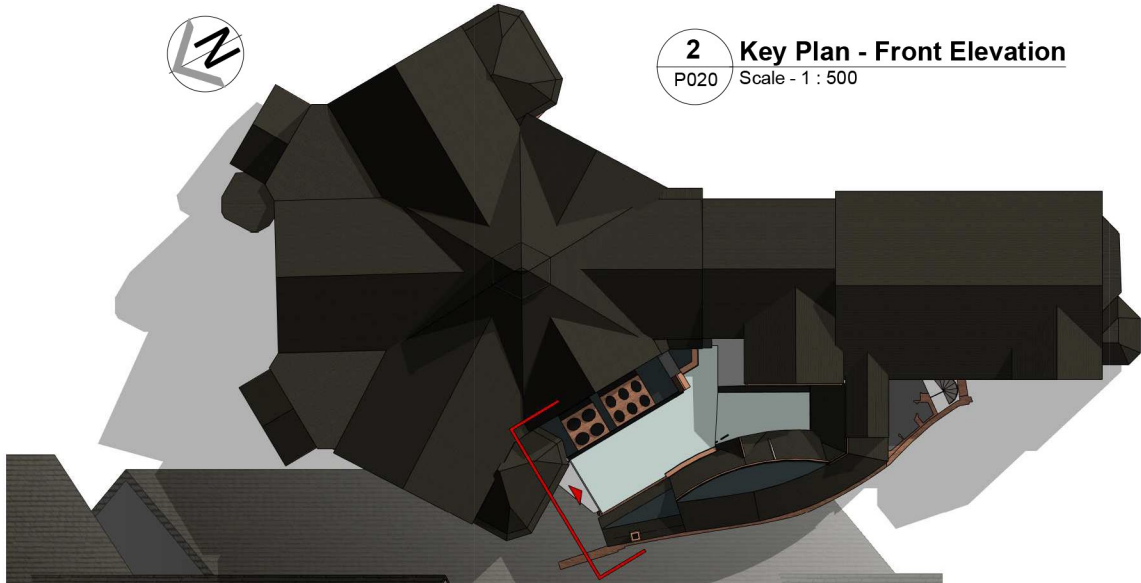


2 Key Plan - Front Elevation
P020 Scale - 1 : 500



1 Proposed Front Elevation - Main Entrance
P020 Scale - 1 : 100

0 1 2 3 4 5m
Scale 1 : 100

North view of the main entrance (Not in scale)

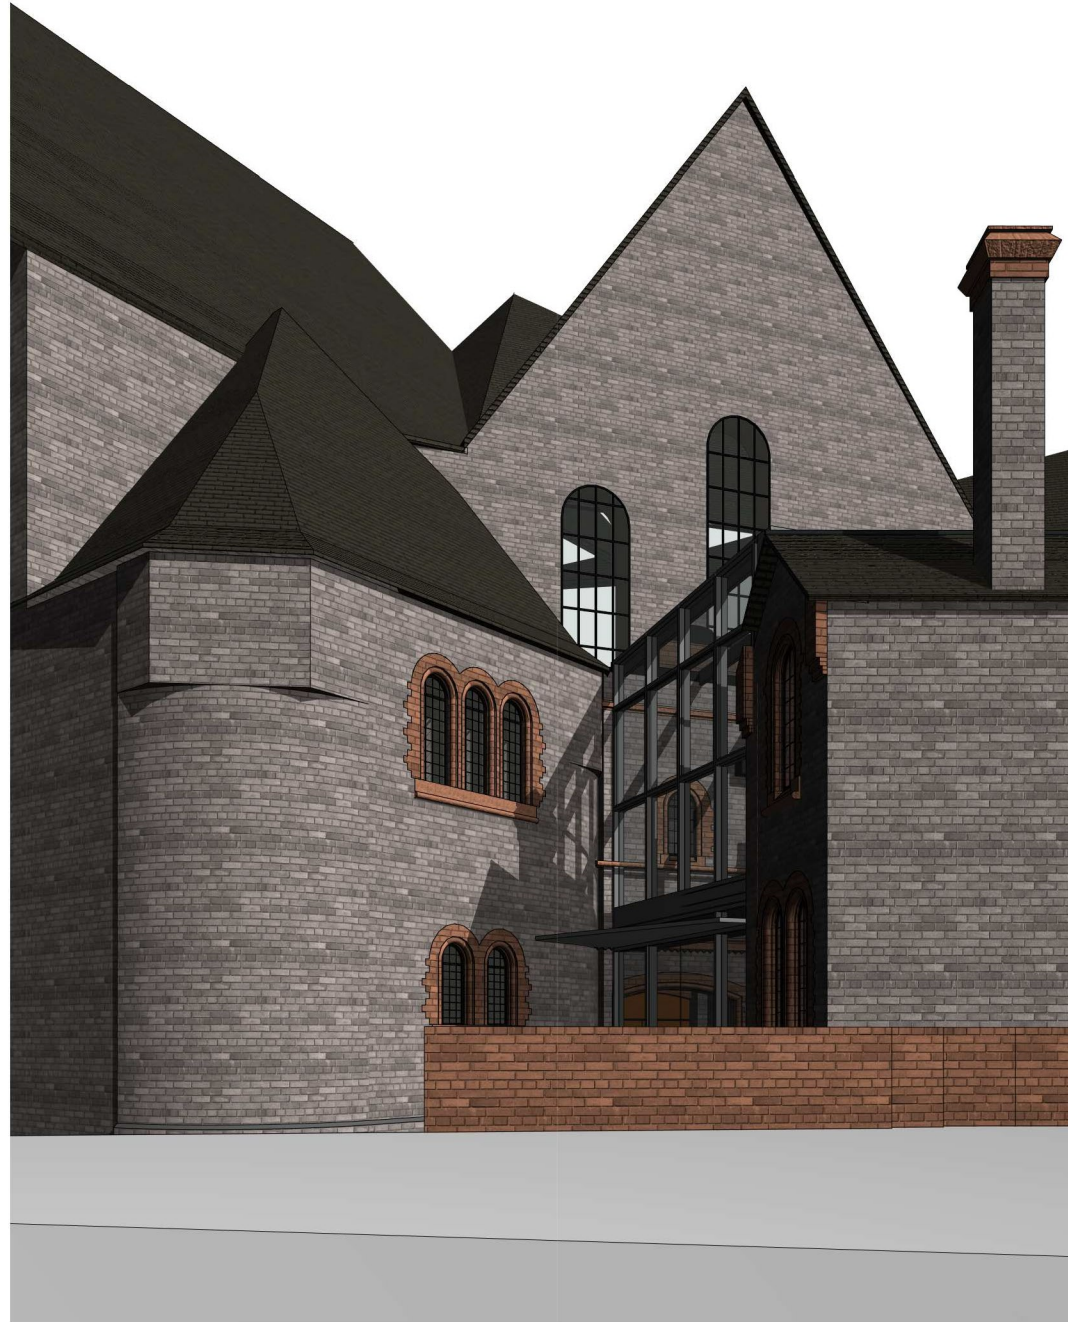

West view of the main entrance (Not in scale)



Notes:

- All drawings are subject to Planning and Building Control consent.
- The details shown are for design intent purposes only and are subject to further design development with suppliers and sub-contractors
- Proposals subject to consultation and approval from Local Authority Building Control or an Approved Inspector
- All setting out dimensions should be checked on-site prior to construction and any discrepancies and/or omissions should be reported to the Architect immediately

Drawn By:
NT
Date:
11/14/19
Checked:
LV
Date:
11/14/19

Rev. | Date | Details

| Drawn | Chkd

Issued for: **PLANNING**

Project/Client:
**Air Studios
Lyndhurst**

Project Number: 19019
Drawing:
**Proposed Front Elevation
- Main Entrance**
Scale: As indicated @ A3 Dwg No: P020 Rev:

BrightSPACE
architects

27 Glasshouse Studios, Fryem Court Road, Fordingbridge, Hampshire, SP6 1QX
T: (01425) 655806/653639
www.brightspacearchitects.com
© BrightSpace Architects Ltd. Contractors must work only to agreed dimensions which are to be checked on site Registered Office
17 Northway Rd, Pennington, Lymington, Hampshire, SO41 8DQ Registered Number - 07380208