


General notes:  
This drawing is copyright of KSR architects. This drawing must be read in conjunction with the Designer's Risk Assessment, specification and all other relevant documentation and drawings. KSR architects accept no liability for any expenses, loss or damage of whatsoever nature and however arising from any variation made to this drawing or in the execution of the work to which it relates which has not been referred to them and their approval obtained.  
Do not scale from this drawing or the digital data, only figured dimensions are to be used. For Planning refer to linear scale.  
Check all dimensions on site prior to carrying out any works - advise of any discrepancy  
Notes/Legends

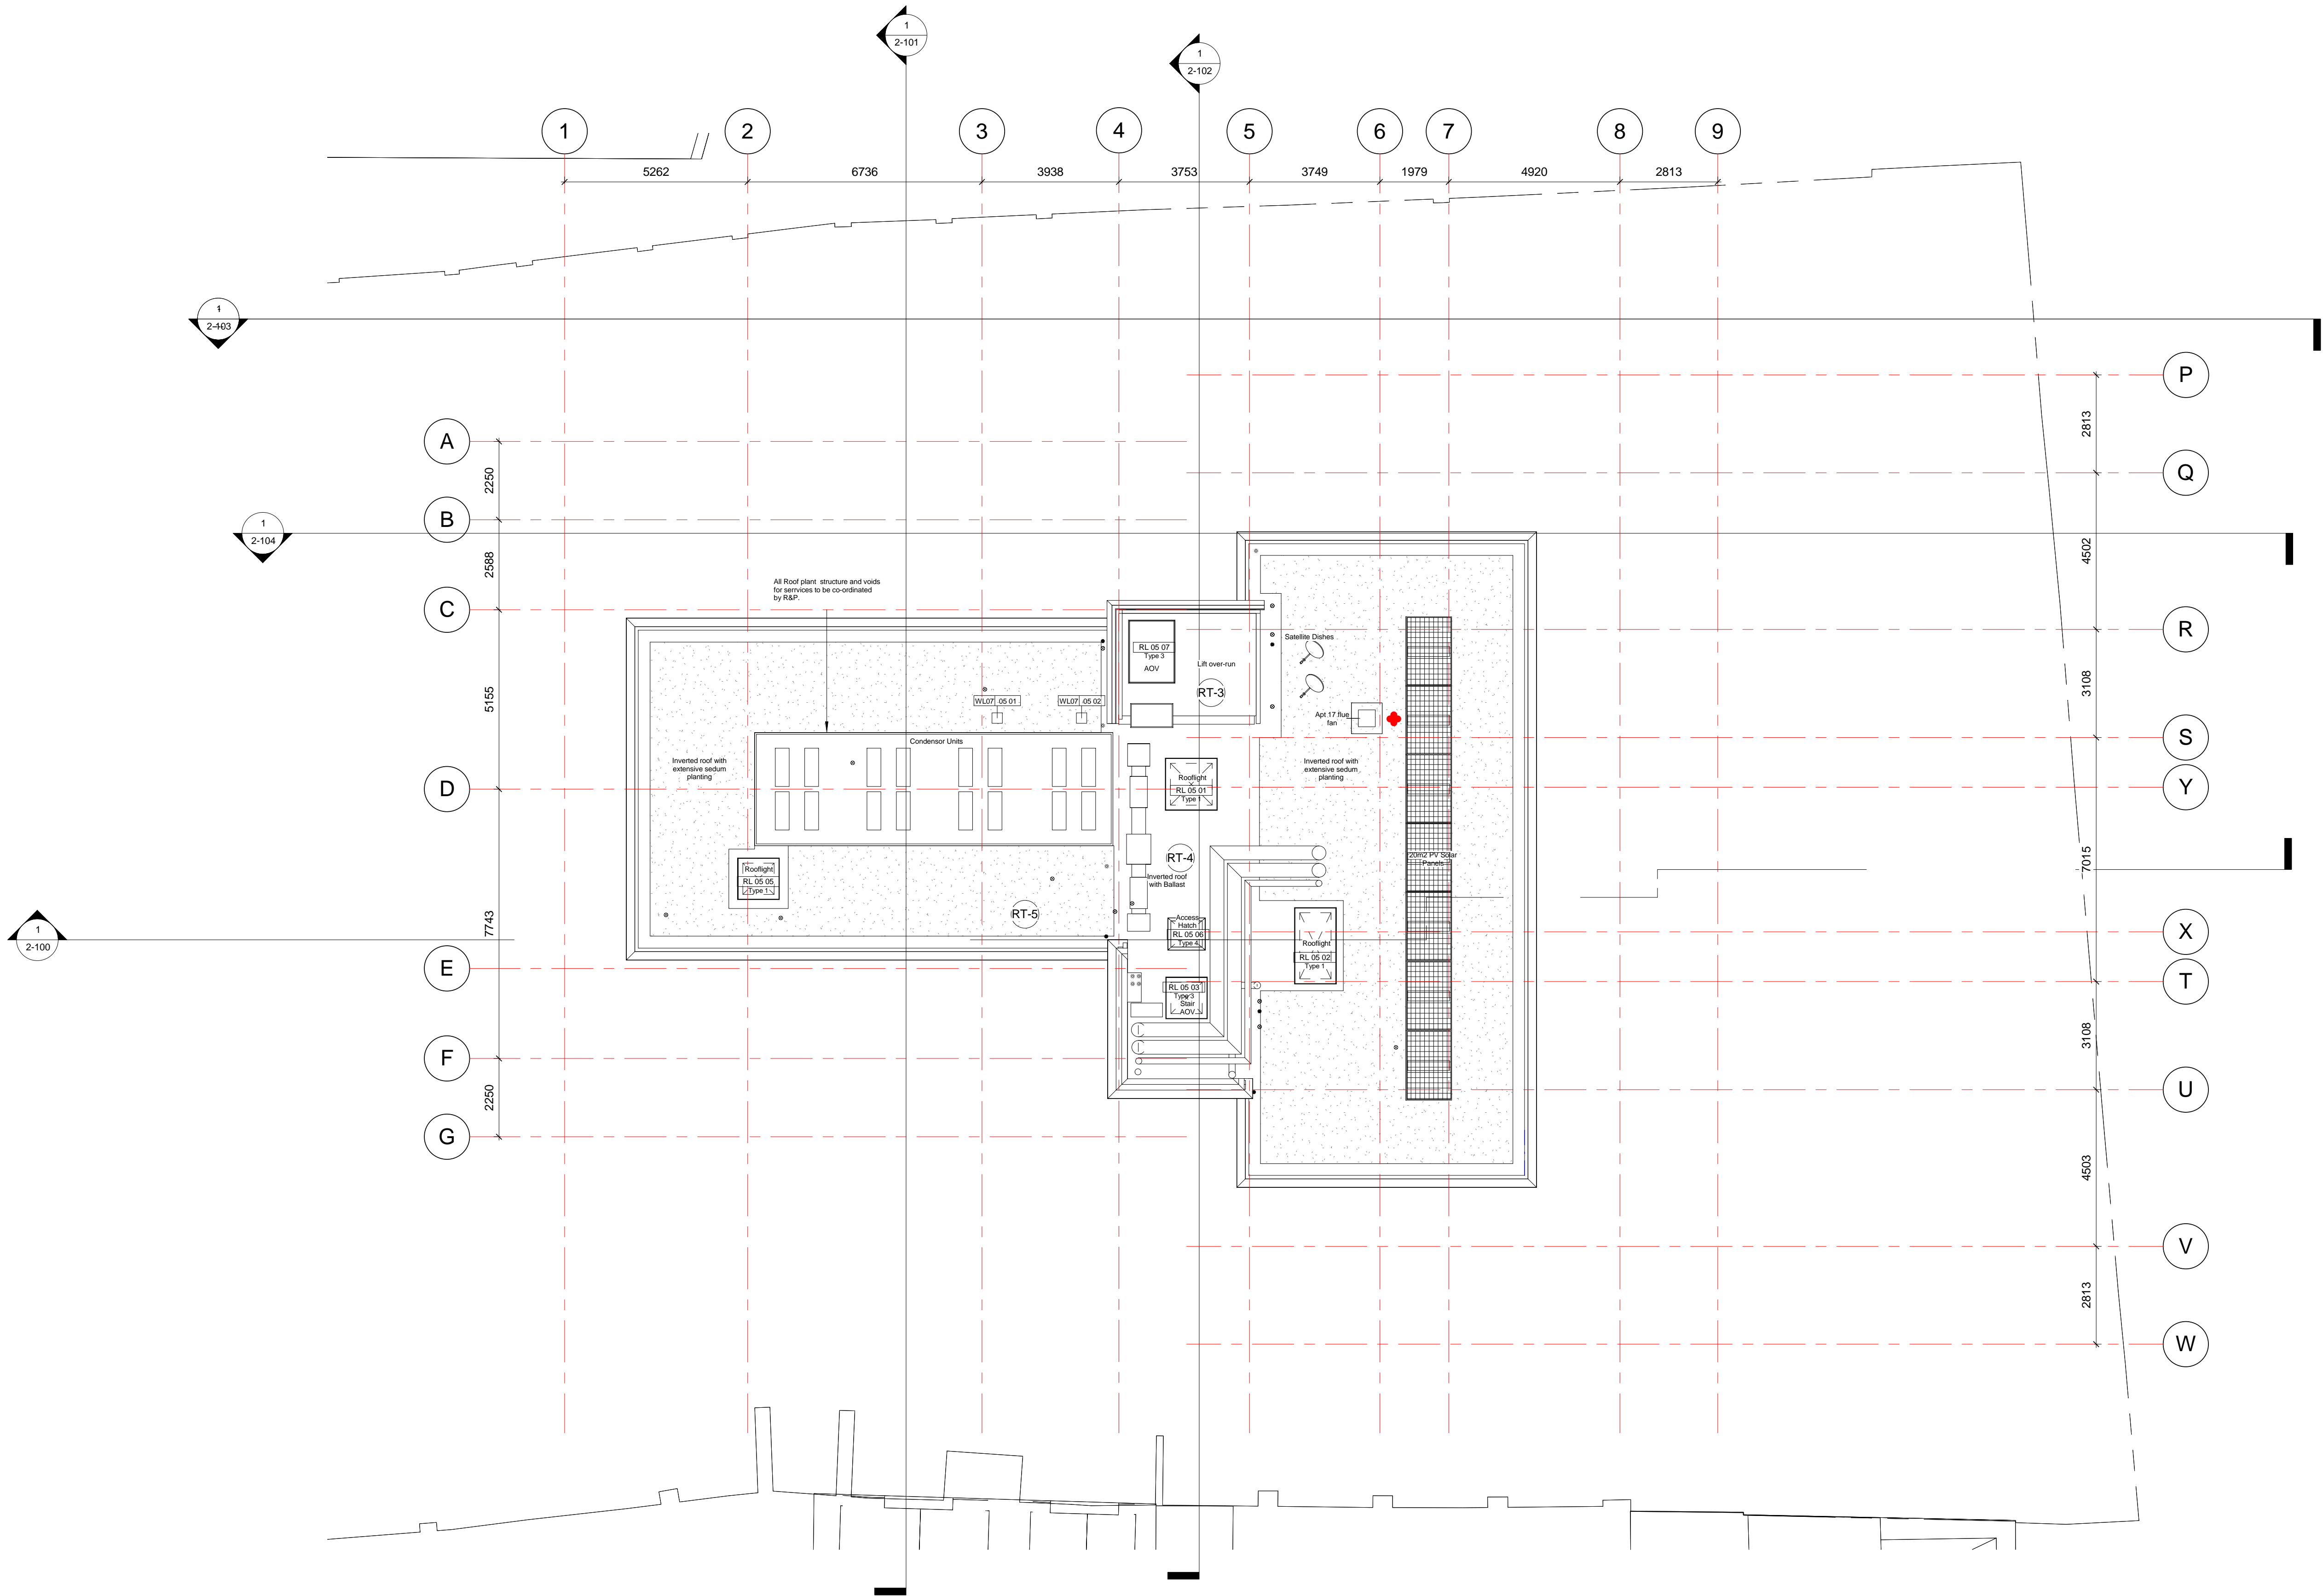

Q	Construction	01 Mar 18	JR
P	Contract Issue	31 Aug 17	JR
O	W1 Engineers Fire Strategy	01 Aug 17	JR
N	Client Request	09 Mar 17	JR
M	Tender 3	15 Aug 16	SAS
L	Tender 2	11 Jul 16	SAS
K	For Tender	05 June 16	SAS
J	Draft Tender	21 May 16	SAS
I	Internal Door Schedule	18 May 16	KR
H	Plans for Interior Designer	06 May 16	JR
G	Interim Issue 3.2	22 April 16	JR
F	Draft Layout	15 April 16	OC
E	Draft Stage 3.1	01 April 16	JR
D	Stage 3	02 Mar 16	SAS
C	Draft Stage 3	11 Feb 16	SAS
B	Interim Issue	22 Jan 22	SAS
A	Layout sign-off set	14 Jan 16	SAS


Rev	Description	Date	Chkd
-----	-------------	------	------

© KSR architects

Stamp

Construction

Key Plan

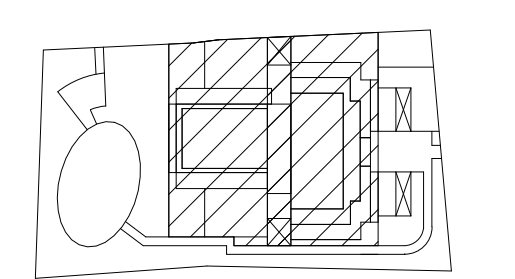

**KSR**ARCHITECTS

KSR Architects LLP  
14 Greenland Street  
London NW1 0ND  
mail@ksrarchitects.com  
t: +44 (0)20 7692 5000  
www.ksrarchitects.com

Project:

**29 NEW END**

Title:

**Roof Plan**

Date: Jan 2016

Drawn By: JR

Checked: SAS

Scale: 1:100 @ A1

Status: Construction

Project Ref: 15031

Drawing No: 15031-1-016

Revision: Q

1  
1-016  
Roof Plan  
1 : 100 @ A1



SCALE 1:100