

FORTUNE GREEN ROAD

Burgess Park Mansions
11 to 18

7 to 10

9 to 6

57

565

563

195

555

551

549

528

FINCHLEY ROAD

ALL DIMENSIONS MUST BE CHECKED ON SITE. INFORM THE ARCHITECT OF ANY DISCREPANCIES PRIOR TO CONSTRUCTION.
INTERNAL LAYOUTS INDICATIVE

KEY PLAN



NOTES



1. SITE FOOTPRINT TAKEN FROM SURVEY, REST OF EXISTING PLAN, ELEVATION RIDGE AND EAVES HEIGHT OF IMMEDIATE NEIGHBOURING BUILDINGS FROM OS & APPROXIMATE.
2. DO NOT SCALE OFF THIS DRAWING. FOR CONSTRUCTION ALL DIMENSIONS TO BE CHECKED ON SITE.
3. EXISTING TREES SHOWN INDICATIVELY.
4. PROPOSED TREE LOCATIONS SHOWN INDICATIVELY.
5. INFORM ARCHITECT OF ANY DISCREPANCIES PRIOR TO CONSTRUCTION.



PO2 28.11.19	PLANNING ISSUE	A.L.	PH
PO2 15.11.19	MINOR AMENDMENTS	A.L.	PH
PO1 28.10.19	DRAFT ISSUE	A.L.	PH
REV	DATE	DESCRIPTION	DRN

PETER BARBER ARCHITECTS

173 Kings Cross Road LONDON WC1X 9BZ
e: info@peterbarberarchitects.com
t: 020 7833 4499

CLIENT
HAMPSTEAD PROPERTIES LTD
PROJECT
551-557 FINCHLEY ROAD
LONDON

DRAWING TITLE
EXISTING SITE PLAN

SCALE 1:250 @ A3 SHEET


STATUS
PLANNING

DRAWING NO.
FIN_P_60

REV
P03

ALL DIMENSIONS MUST BE CHECKED ON SITE. INFORM THE ARCHITECT OF ANY DISCREPANCIES PRIOR TO CONSTRUCTION
INTERNAL LAYOUTS INDICATIVE

KEY PLAN

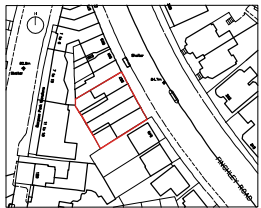

NOTES



1. SITE FOOTPRINT TAKEN FROM SURVEY. REST OF EXISTING PLAN, ELEVATION RIDGE AND EAVES HEIGHT OF IMMEDIATE NEIGHBOURING BUILDINGS FROM OS & APPROXIMATE. DO NOT SCALE OFF THIS DRAWING. FOR CONSTRUCTION ALL DIMENSIONS TO BE CHECKED ON SITE.
2. EXISTING TREES SHOWN INDICATIVELY.
3. PROPOSED TREE LOCATIONS SHOWN INDICATIVELY.
4. INFORM ARCHITECT OF ANY DISCREPANCIES PRIOR TO CONSTRUCTION



SCALE BAR

P04	29.11.19	PLANNING ISSUE	JL	PH
P03	15.11.19	MINOR AMENDMENTS	JL	PH
P02	04.11.19	DRAFT ISSUE	JL	PH
P01	18.10.19	DRAFT ISSUE	JL	PH
REV	DATE	DESCRIPTION	DRN	CHK

PETER BARBER
ARCHITECTS

173 Kings Cross Road LONDON WC1X 8BZ
e: info@peterbarberarchitects.com
t: 020 7633 4499

CLIENT
HAMPSTEAD PROPERTIES LTD
PROJECT
551-557 FINCHLEY ROAD
LONDON

DRAWING TITLE
EXISTING LOWER GROUND FLOOR PLAN

SCALE 1:100 @ A3 SHEET


STATUS
PLANNING

DRAWING NO
FIN_P_001

REV
P04

ALL DIMENSIONS MUST BE CHECKED ON SITE. INFORM THE ARCHITECT OF ANY DISCREPANCIES PRIOR TO CONSTRUCTION
INTERNAL LAYOUTS INDICATIVE


KEY PLAN

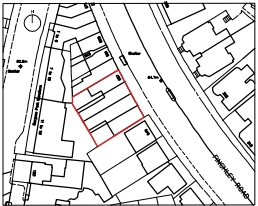

NOTES



1. SITE FOOTPRINT TAKEN FROM SURVEY. REST OF EXISTING PLAN, ELEVATION RIDGE AND EAVES HEIGHT OF IMMEDIATE NEIGHBOURING BUILDINGS FROM OS & APPROXIMATE.
2. DO NOT SCALE OFF THIS DRAWING. FOR CONSTRUCTION ALL DIMENSIONS TO BE CHECKED ON SITE.
3. EXISTING TREES SHOWN INDICATIVELY.
4. PROPOSED TREE LOCATIONS SHOWN INDICATIVELY.
5. INFORM ARCHITECT OF ANY DISCREPANCIES PRIOR TO CONSTRUCTION.

 

SCALE BAR

P03	29.11.19	PLANNING ISSUE	JL	PH
P02	15.11.19	MINOR AMENDMENTS	JL	PH
P01	18.10.19	DRAFT ISSUE	JL	PH
REV	DATE	DESCRIPTION	DRN	CHK

PETER BARBER
ARCHITECTS

173 Kings Cross Road LONDON WC1X 8BZ
e: info@peterbarberarchitects.com
t: 020 7633 1499

CLIENT
HAMPSTEAD PROPERTIES LTD
PROJECT
551-557 FINCHLEY ROAD
LONDON

DRAWING TITLE
EXISTING GROUND FLOOR PLAN

SCALE 1:100 @ A3 SHEET


STATUS
PLANNING

DRAWING NO
FIN_P_002

REV
P03

ALL DIMENSIONS MUST BE CHECKED ON SITE. INFORM THE ARCHITECT OF ANY DISCREPANCIES PRIOR TO CONSTRUCTION
INTERNAL LAYOUTS INDICATIVE


KEY PLAN

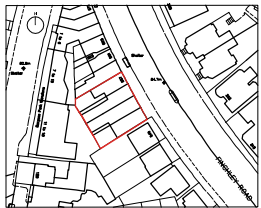


NOTES



1. SITE FOOTPRINT TAKEN FROM SURVEY. REST OF EXISTING PLAN, ELEVATION RIDGE AND EAVES HEIGHT OF IMMEDIATE NEIGHBOURING BUILDINGS FROM OS & APPROXIMATE
2. DO NOT SCALE OFF THIS DRAWING. FOR CONSTRUCTION ALL DIMENSIONS TO BE CHECKED ON SITE.
3. EXISTING TREES SHOWN INDICATIVELY.
4. PROPOSED TREE LOCATIONS SHOWN INDICATIVELY
5. INFORM ARCHITECT OF ANY DISCREPANCIES PRIOR TO CONSTRUCTION

 

SCALE BAR

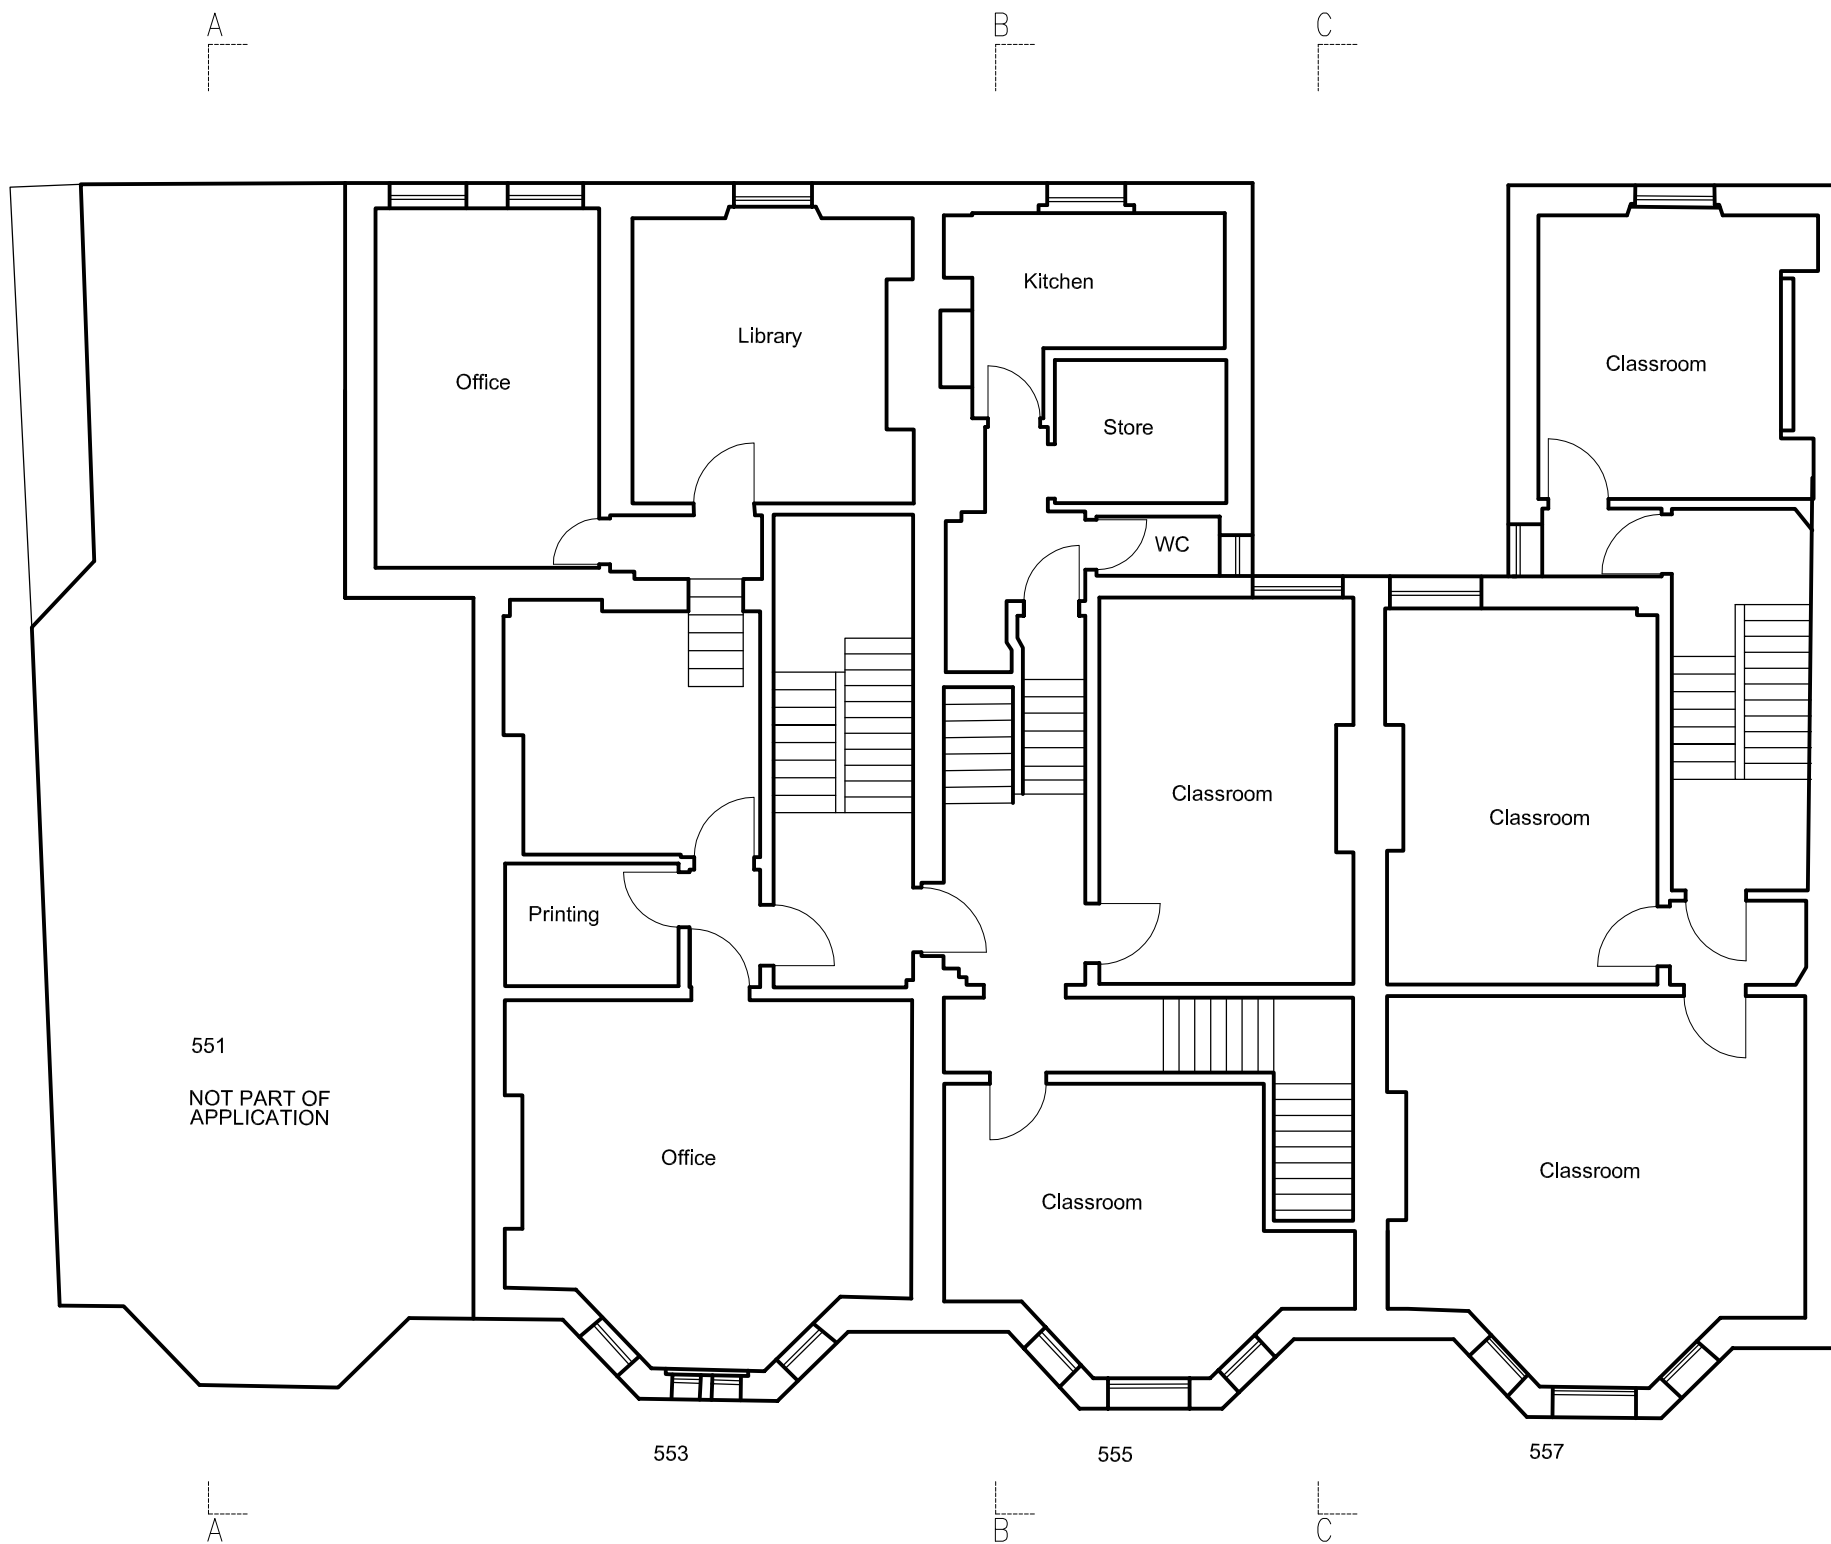

P03	29.11.19	PLANNING ISSUE	JL	PH
P02	15.11.19	MINOR AMENDMENTS	JL	PH
P01	18.10.19	DRAFT ISSUE	JL	PH
REV	DATE	DESCRIPTION	DRN	CHK

PETER BARBER
ARCHITECTS

173 Kings Cross Road LONDON WC1X 8BZ
e: info@peterbarberarchitects.com
t: 020 7633 1499

CLIENT
HAMPSTEAD PROPERTIES LTD
PROJECT
551-557 FINCHLEY ROAD
LONDON

DRAWING TITLE
EXISTING FIRST FLOOR PLAN

SCALE 1:100 @ A3 SHEET


STATUS
PLANNING

DRAWING NO
FIN_P_003

REV
P03

ALL DIMENSIONS MUST BE CHECKED ON SITE. INFORM THE ARCHITECT OF ANY DISCREPANCIES PRIOR TO CONSTRUCTION
INTERNAL LAYOUTS INDICATIVE


KEY PLAN

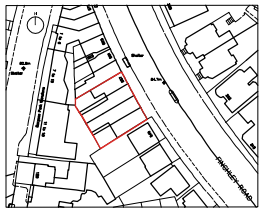


NOTES



1. SITE FOOTPRINT TAKEN FROM SURVEY. REST OF EXISTING PLAN, ELEVATION RIDGE AND EAVES HEIGHT OF IMMEDIATE NEIGHBOURING BUILDINGS FROM OS & APPROXIMATE ALL DIMENSIONS TO BE CHECKED ON SITE.
2. DO NOT SCALE OFF THIS DRAWING. FOR CONSTRUCTION
3. EXISTING TREES SHOWN INDICATIVELY.
4. PROPOSED TREE LOCATIONS SHOWN INDICATIVELY
5. INFORM ARCHITECT OF ANY DISCREPANCIES PRIOR TO CONSTRUCTION

 

SCALE BAR

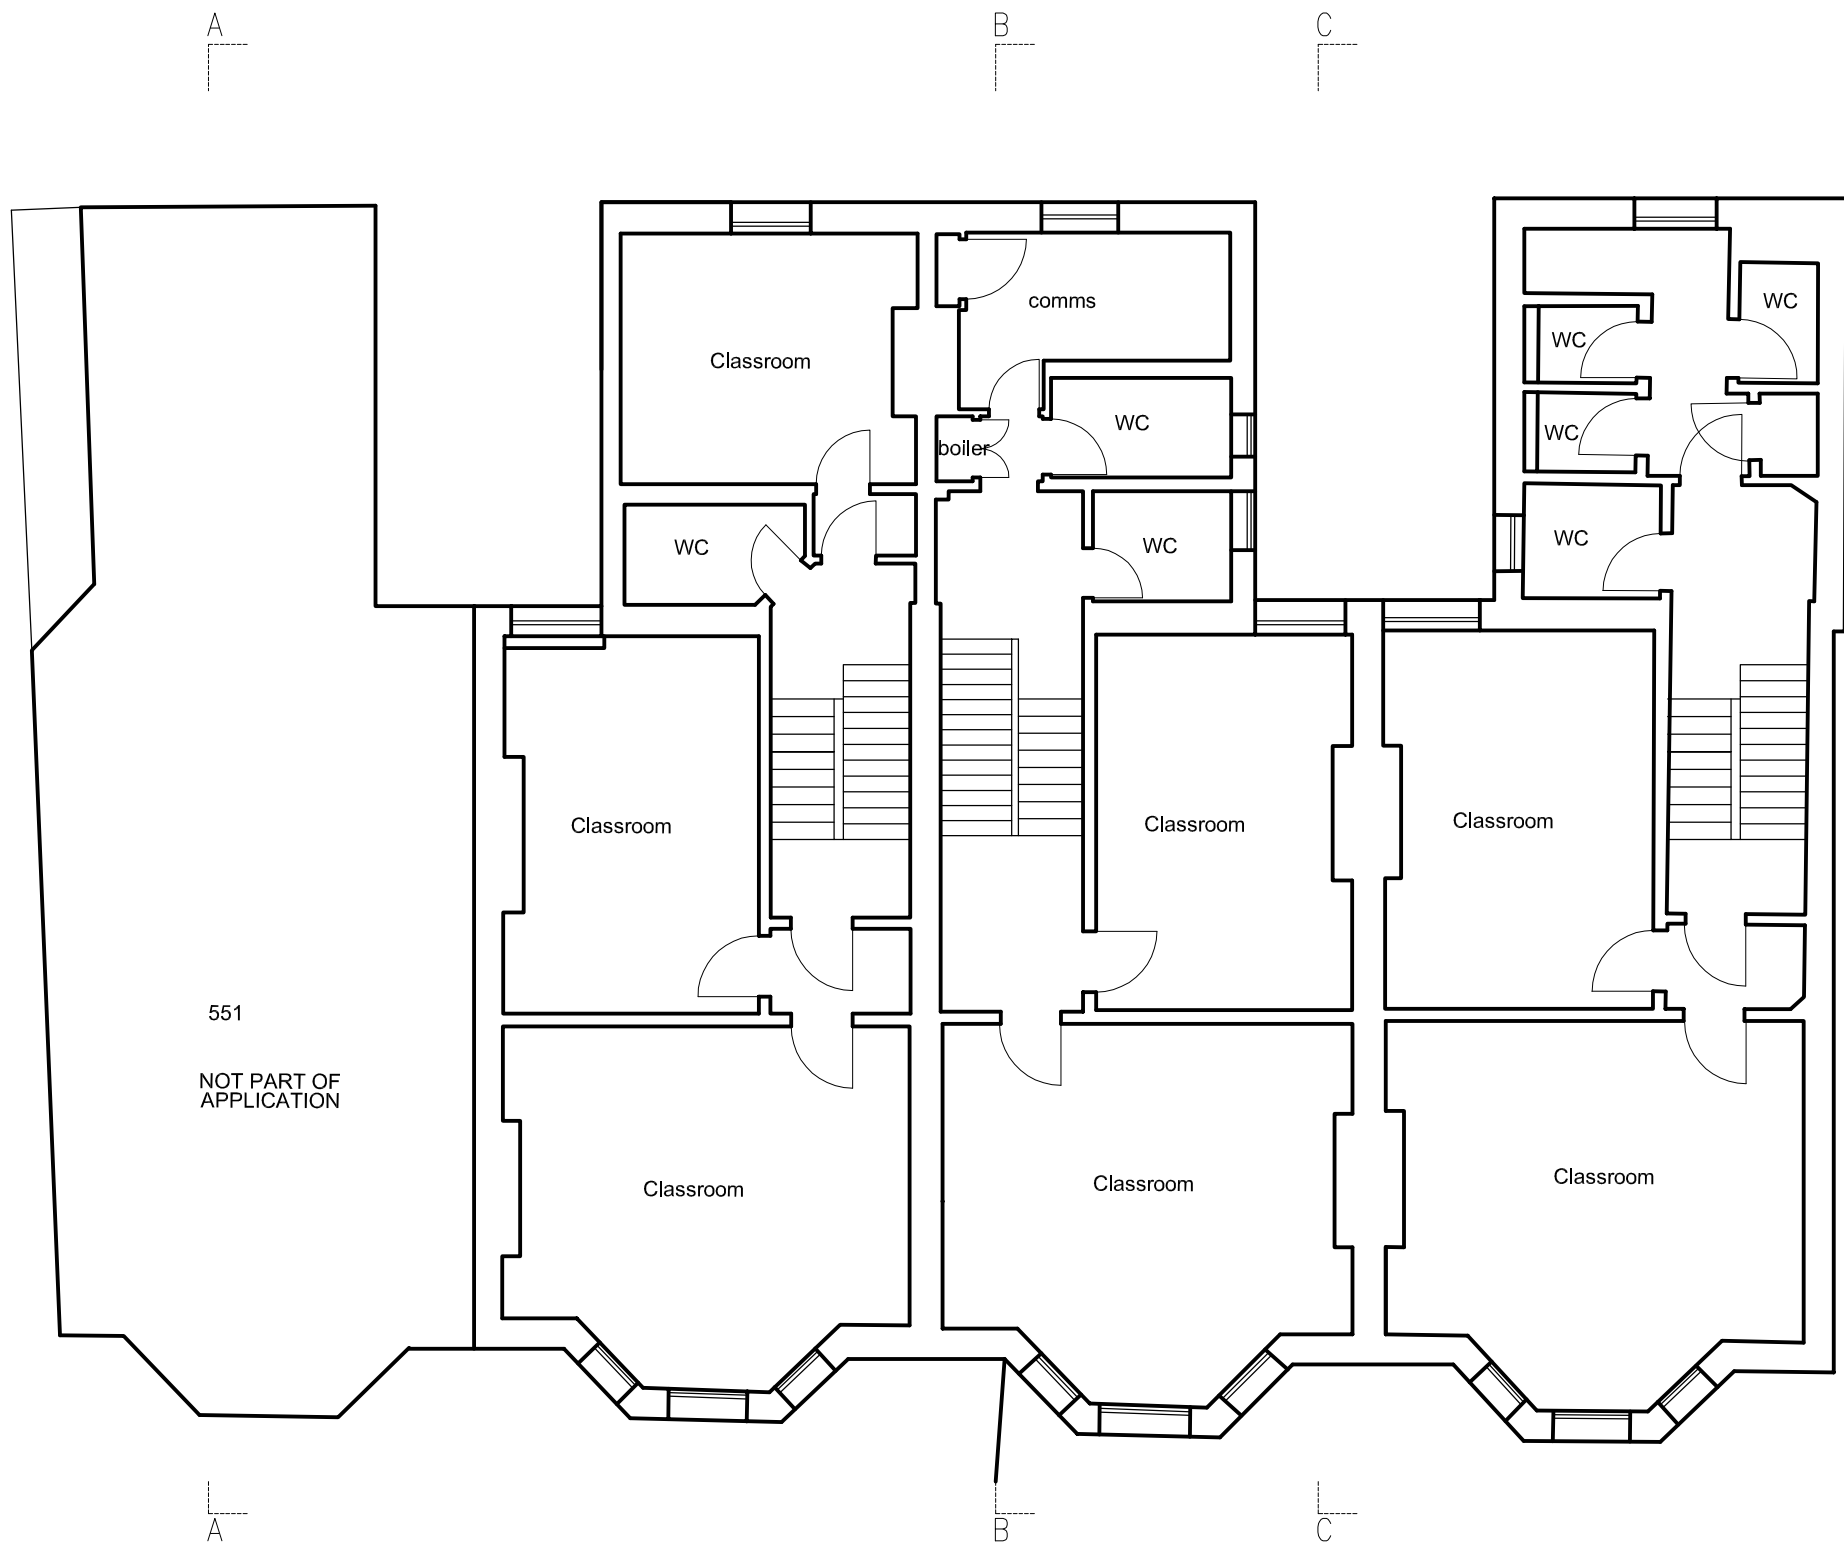

P03	29.11.19	PLANNING ISSUE	JL	PH
P02	15.11.19	MINOR AMENDMENTS	JL	PH
P01	18.10.19	DRAFT ISSUE	JL	PH
REV	DATE	DESCRIPTION	DRN	CHK

PETER BARBER
ARCHITECTS

175 Kings Cross Road LONDON WC1X 8BZ
e: info@peterbarberarchitects.com
t: 020 7633 1499

CLIENT
HAMPSTEAD PROPERTIES LTD
PROJECT
551-557 FINCHLEY ROAD
LONDON

DRAWING TITLE
EXISTING SECOND FLOOR PLAN

SCALE 1:100 @ A3 SHEET


STATUS
PLANNING

DRAWING NO
FIN_P_004

REV
P03

ALL DIMENSIONS MUST BE CHECKED ON SITE. INFORM THE ARCHITECT OF ANY DISCREPANCIES PRIOR TO CONSTRUCTION
INTERNAL LAYOUTS INDICATIVE

KEY PLAN

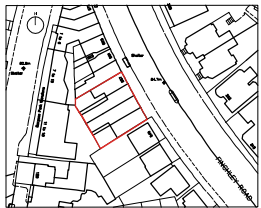


NOTES



1. SITE FOOTPRINT TAKEN FROM SURVEY. REST OF EXISTING PLAN, ELEVATION RIDGE AND EAVES HEIGHT OF IMMEDIATE NEIGHBOURING BUILDINGS FROM OS & APPROXIMATE ALL DIMENSIONS TO BE CHECKED ON SITE.
2. DO NOT SCALE OFF THIS DRAWING. FOR CONSTRUCTION
3. EXISTING TREES SHOWN INDICATIVELY.
4. PROPOSED TREE LOCATIONS SHOWN INDICATIVELY
5. INFORM ARCHITECT OF ANY DISCREPANCIES PRIOR TO CONSTRUCTION



SCALE BAR

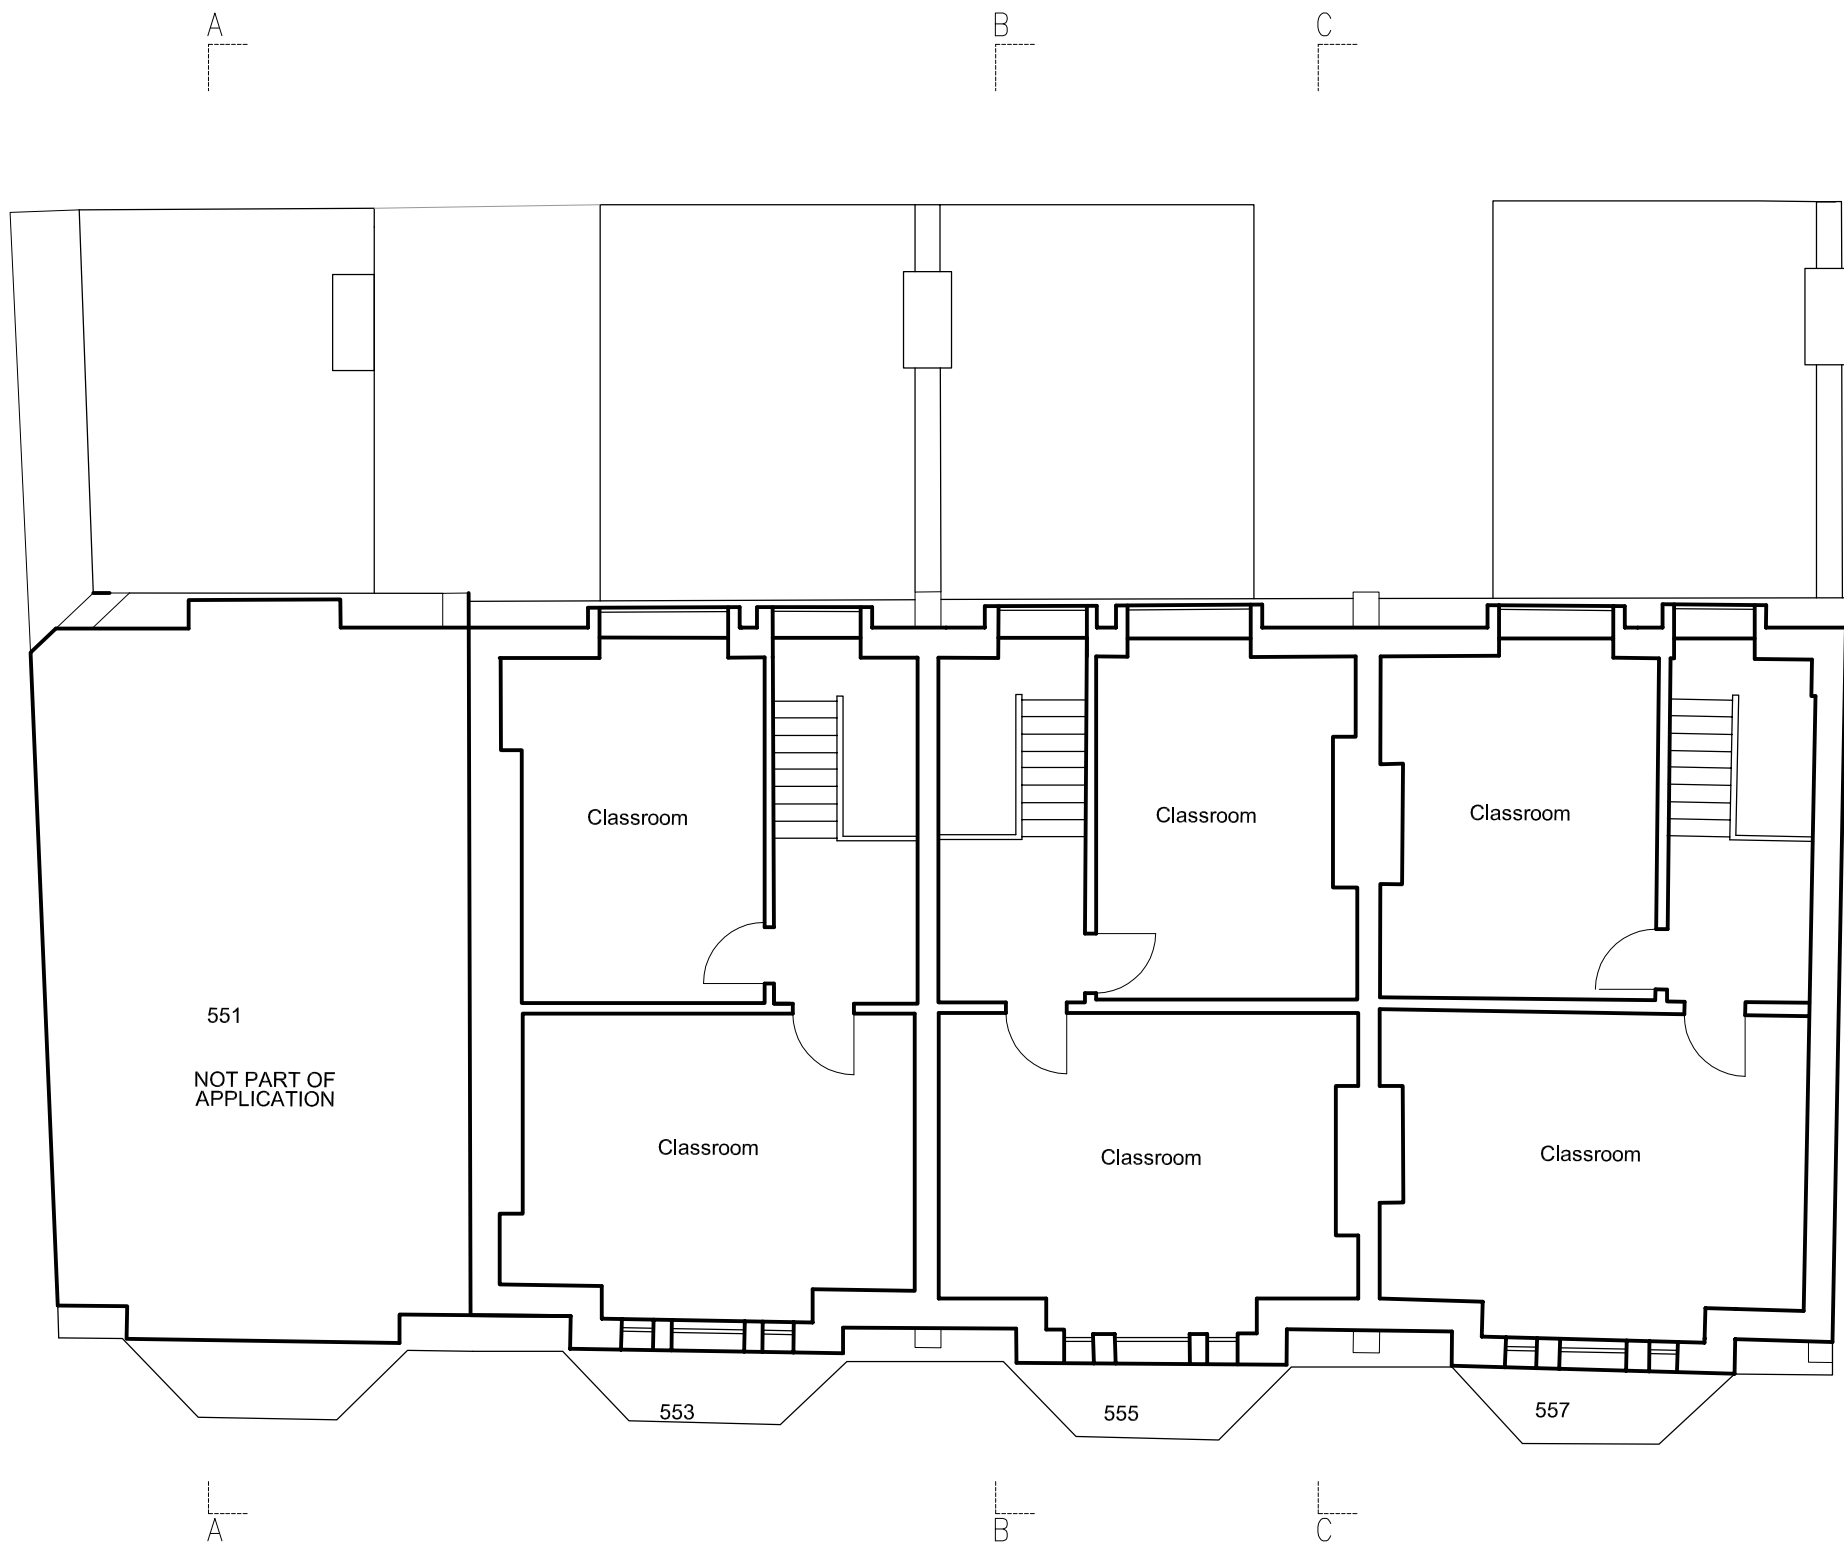

P03	29.11.19	PLANNING ISSUE	JL	PH
P02	15.11.19	MINOR AMENDMENTS	JL	PH
P01	18.10.19	DRAFT ISSUE	JL	PH
REV	DATE	DESCRIPTION	DRN	CHK

PETER BARBER
ARCHITECTS

175 Kings Cross Road LONDON WC1X 8BZ
e: info@peterbarberarchitects.com
t: 020 7633 4499

CLIENT
HAMPSTEAD PROPERTIES LTD
PROJECT
551-557 FINCHLEY ROAD
LONDON

DRAWING TITLE
EXISTING THIRD FLOOR PLAN

SCALE 1:100 @ A3 SHEET

STATUS
PLANNING


DRAWING NO
FIN_P_005

REV
P03



NOTES

1. SITE FOOTPRINT TAKEN FROM SURVEY, REST OF EXISTING PLAN, ELEVATION RIDGE AND EAVES HEIGHT OF IMMEDIATE NEIGHBOURING BUILDINGS FROM OS & APPROXIMATE DO NOT SCALE OFF THIS DRAWING, FOR CONSTRUCTION ALL DIMENSIONS TO BE CHECKED ON SITE.
2. EXISTING TREES SHOWN INDICATIVELY.
3. PROPOSED TREE LOCATIONS SHOWN INDICATIVELY.
4. LEVELS TAKEN FROM BUILDING SURVEY AND TOPOGRAPHICAL SURVEY. LEVELS INDICATED IN THIS DRAWING ARE INDICATIVE AND SUBJECT TO CONSTRUCTION LEVEL INFORMATION.
5. INFORM ARCHITECT OF ANY DISCREPANCIES PRIOR TO CONSTRUCTION.

 

P01	28.11.19	PLANNING ISSUE	JL	PH
REV	DATE	DESCRIPTION	DRN	CHK

PETER BARBER
ARCHITECTS

173 Kings Cross Road LONDON WC1X 9BZ
e: info@peterbarberarchitects.com
t: 020 7853 4499

CLIENT
HAMPSTEAD PROPERTIES LTD

PROJECT
551-557 FINCHLEY ROAD
LONDON

DRAWING TITLE
EXISTING SECTION - A

SCALE 1:100 @ A3 SHEET

STATUS
PLANNING

DRAWING NO
FIN_P_007


REV
P01



NOTES



1. SITE FOOTPRINT TAKEN FROM SURVEY. REST OF EXISTING PLAN, ELEVATION RIDGE AND EAVES HEIGHT OF IMMEDIATE NEIGHBOURING BUILDINGS FROM OS & APPROXIMATE.
2. DO NOT SCALE OFF THIS DRAWING. FOR CONSTRUCTION ALL DIMENSIONS TO BE CHECKED ON SITE.
3. EXISTING TREES SHOWN INDICATIVELY.
4. PROPOSED TREE LOCATIONS SHOWN INDICATIVELY.
5. LEVELS TAKEN FROM BUILDING SURVEY AND TOPOGRAPHICAL SURVEY. LEVELS INDICATED IN THIS DRAWING ARE INDICATIVE AND SUBJECT TO CONSTRUCTION LEVEL INFORMATION.
6. INFORM ARCHITECT OF ANY DISCREPANCIES PRIOR TO CONSTRUCTION.

 

SCALE BAR

REV.	DATE	DESCRIPTION	DRN	CHK
P04	28.11.19	PLANNING ISSUE	JL	PH
P03	15.11.19	MINOR AMENDMENTS	JL	PH
P02	29.10.19	DRAFT ISSUE	JL	PH
P01	18.10.19	DRAFT ISSUE	JL	PH

PETER BARBER
ARCHITECTS

173 Kings Cross Road LONDON WC1X 9BZ
e: info@peterbarberarchitects.com
t: 020 7853 4499

CLIENT
HAMPSTEAD PROPERTIES LTD
PROJECT
551-557 FINCHLEY ROAD
LONDON

DRAWING TITLE
EXISTING SECTION- B


SCALE 1:100 @ A3 SHEET


STATUS
PLANNING

DRAWING NO
FIN_P_008

REV
P04

© 2019 Peter Barber Architects. all rights reserved

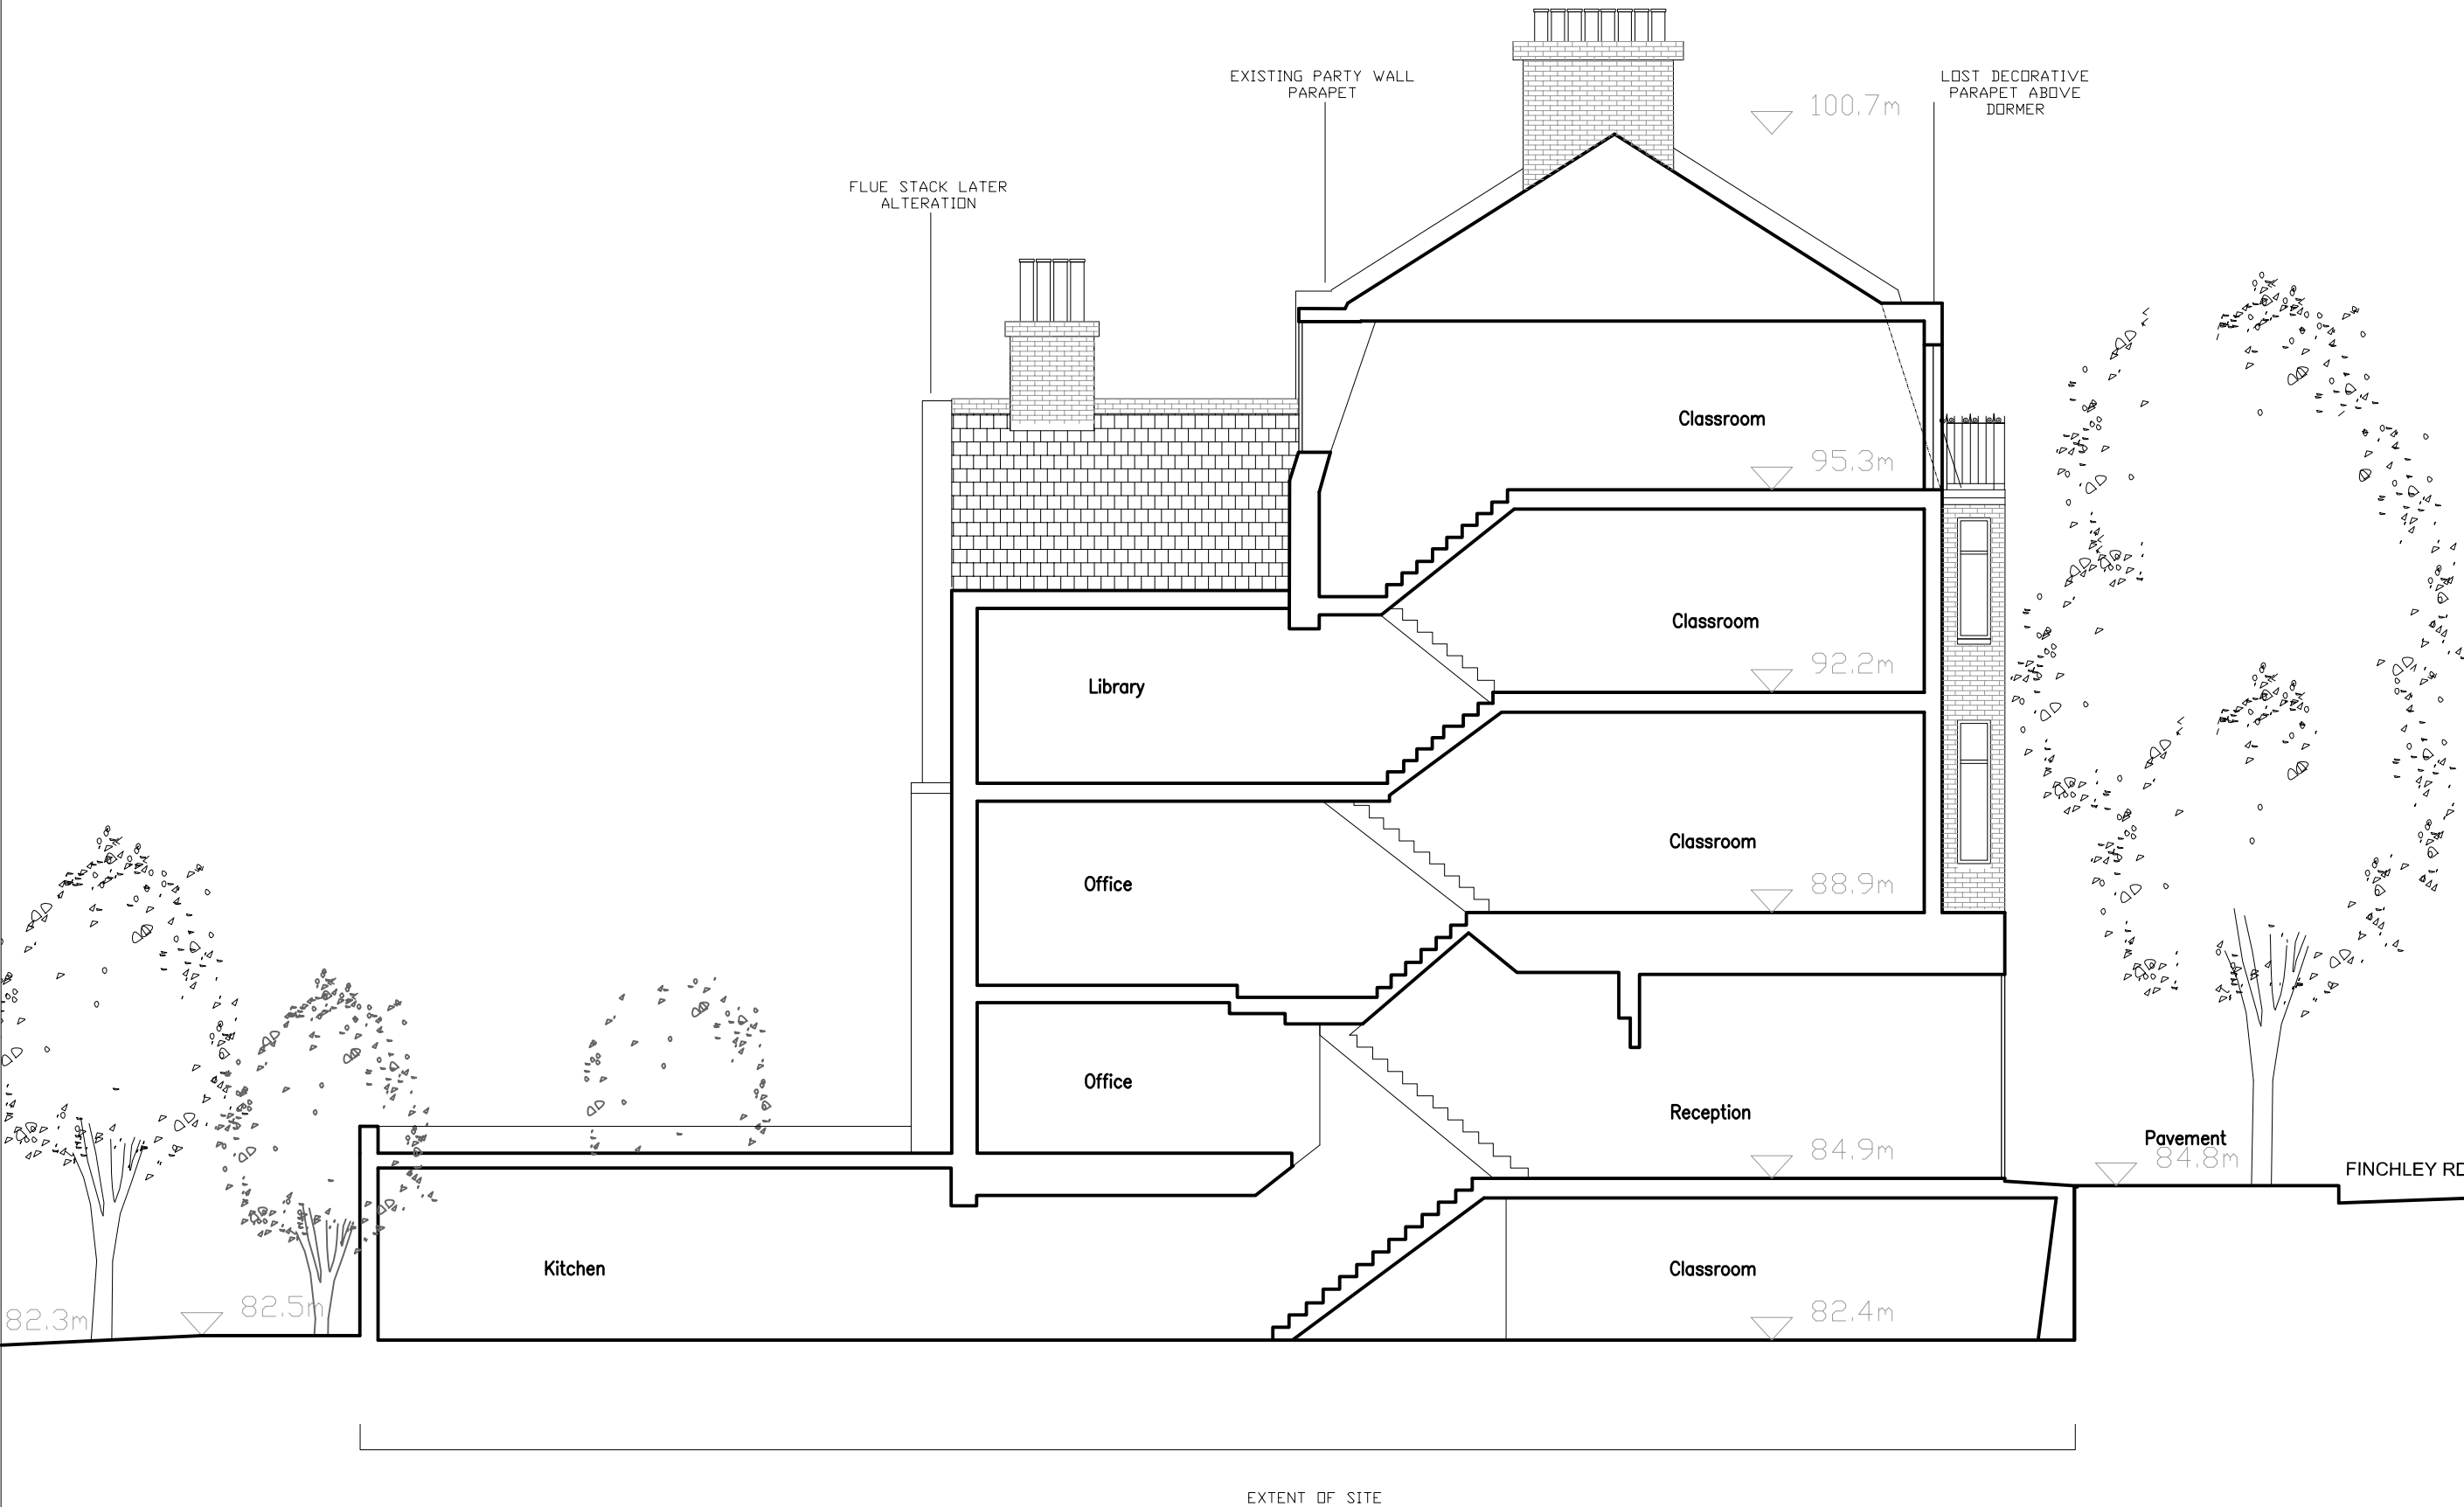


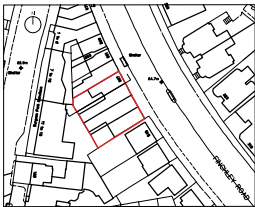

NOTES



1. SITE FOOTPRINT TAKEN FROM SURVEY. REST OF EXISTING PLAN, ELEVATION RIDGE AND EAVES HEIGHT OF IMMEDIATE NEIGHBOURING BUILDINGS FROM OS & APPROXIMATE.
2. DO NOT SCALE OFF THIS DRAWING. FOR CONSTRUCTION ALL DIMENSIONS TO BE CHECKED ON SITE.
3. EXISTING TREES SHOWN INDICATIVELY.
4. PROPOSED TREE LOCATIONS SHOWN INDICATIVELY.
5. LEVELS TAKEN FROM BUILDING SURVEY AND TOPOGRAPHICAL SURVEY. LEVELS INDICATED IN THIS DRAWING ARE INDICATIVE AND SUBJECT TO CONSTRUCTION LEVEL INFORMATION.
6. INFORM ARCHITECT OF ANY DISCREPANCIES PRIOR TO CONSTRUCTION.

 

SCALE BAR

P01 29.11.19	PLANNING ISSUE	JL PH
REV DATE	DESCRIPTION	DRN CHK

PETER BARBER
ARCHITECTS

173 Kings Cross Road LONDON WC1X 9BZ
e: info@peterbarberarchitects.com
t: 020 7853 4499

CLIENT
HAMPSTEAD PROPERTIES LTD
PROJECT
551-557 FINCHLEY ROAD
LONDON

DRAWING TITLE
EXISTING SECTION - C

SCALE 1:100 @ A3 SHEET

STATUS

PLANNING

DRAWING NO

FIN_P_009


REV

© 2019 Peter Barber Architects. all rights reserved

P01

© 2019 Peter Barber Architects. all rights reserved


© 2019 Peter Barber Architects. all rights reserved

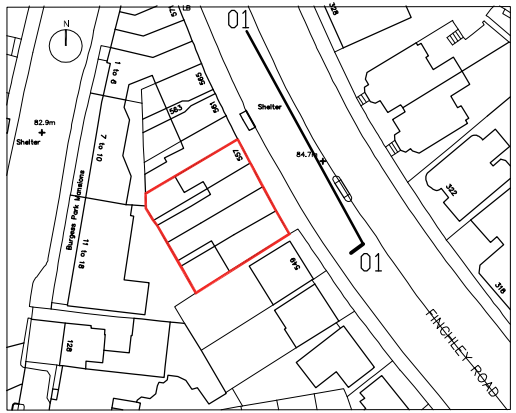

NOTES



1. WINDOW MULLION / PATIO GLAZING ARRANGEMENT INDICATIVE SUBJECT TO DETAIL DESIGN
2. SITE FOOTPRINT TAKEN FROM SURVEY, REST OF EXISTING PLAN, ELEVATION RIDGE AND EAVES HEIGHT OF IMMEDIATE NEIGHBOURING BUILDINGS FROM OS & APPROXIMATE
3. DO NOT SCALE OFF THIS DRAWING. FOR CONSTRUCTION ALL DIMENSIONS TO BE CHECKED ON SITE.
4. EXISTING TREES SHOWN INDICATIVELY.
5. PROPOSED TREE LOCATIONS SHOWN INDICATIVELY
6. INFORM ARCHITECT OF ANY DISCREPANCIES PRIOR TO CONSTRUCTION

 

549 551 553 555 557 559 561 563 565 567 569 571 571

EXTENT OF SITE

P02	29.11.19	PLANNING ISSUE	JL	PH
P01	15.11.19	MINOR AMENDMENTS	JL	PH
REV	DATE	DESCRIPTION	DRN	CHK

PETER BARBER
ARCHITECTS

173 Kings Cross Road LONDON WC1X 8BZ
e: info@peterbarberarchitects.com
t: 020 7833 4499

CLIENT
HAMPSTEAD PROPERTIES LTD
PROJECT
551-557 FINCHLEY ROAD
LONDON

DRAWING TITLE
EXISTING ELEVATION


SCALE 1:100 A1 SHEET

STATUS
PLANNING

DRAWING NO
FIN_P_010

REV
P02


KEY PLAN

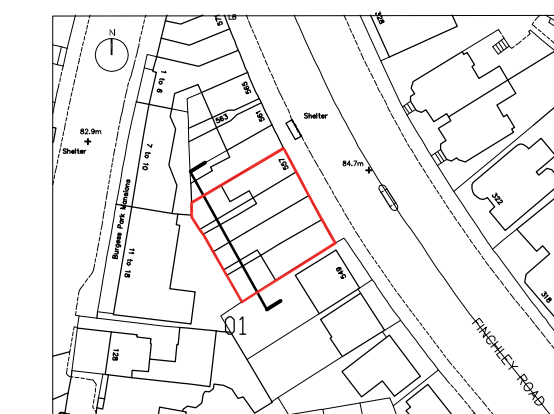

NOTES



1. WINDOW MILLION / PATIO GLAZING ARRANGEMENT INDICATIVE SUBJECT TO DETAIL DESIGN
2. SITE FOOTPRINT TAKEN FROM SURVEY. REST OF EXISTING PLAN, ELEVATION ROOF AND EAVES HEIGHT OF IMMEDIATE NEIGHBOURING BUILDINGS FROM OS & APPROXIMATE
3. DO NOT SCALE OFF THIS DRAWING. FOR CONSTRUCTION ALL DIMENSIONS TO BE CHECKED ON SITE.
4. EXISTING TREES SHOWN INDICATIVELY.
5. PROPOSED TREE LOCATIONS SHOWN INDICATIVELY
6. GROUND LEVEL OF NEIGHBOURING PROPERTIES SHOWN INDICATIVELY
7. INFORM ARCHITECT OF ANY DISCREPANCIES PRIOR TO CONSTRUCTION

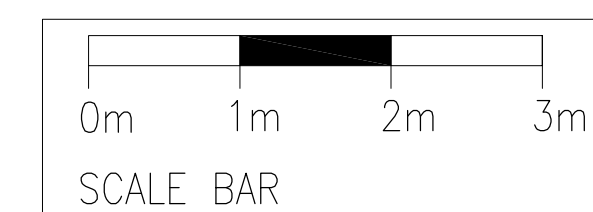

PETER BARBER
ARCHITECTS

CLIENT
HAMPSTEAD PROPERTIES LTD
PROJECT
551-557 FINCHLEY ROAD
LONDON

SCALE 1:50 A1

STATUS
PLANNING

DRAWING NO	REV
FIN_P_011	F

© 2019 Peter Barber Architects, all rights reserved

LEVEL INDICATIVE

PLANTER

RAISED PATIO

REAR OUTDOOR
TERRACE AT LOWER
GROUND

REAR EXTENSION TO
AT LOWER GROUND
REACHING FULL
LENGTH OF SITE

EXTENT OF SITE

REAR OUTDOOR
TERRACE AT LOWER
GROUND

PLANTER