

FORTUNE GREEN ROAD

Burgess Park Mansions
11 to 18

7 to 10

9 to 1

57

565

563

195

FINCHLEY ROAD

328

349

ALL DIMENSIONS MUST BE CHECKED ON SITE. INFORM THE ARCHITECT OF ANY DISCREPANCIES PRIOR TO CONSTRUCTION.
INTERNAL LAYOUTS INDICATIVE

KEY PLAN



NOTES:

1. SITE FOOTPRINT TAKEN FROM SURVEY. REST OF EXISTING PLAN, ELEVATION, RIDGE AND EAVES HEIGHT OF IMMEDIATE NEIGHBOURING BUILDINGS FROM OS & APPROXIMATE.
2. DO NOT SCALE OFF THIS DRAWING. FOR CONSTRUCTION ALL DIMENSIONS TO BE CHECKED ON SITE.
3. EXISTING TREES SHOWN INDICATIVELY.
4. PROPOSED TREE LOCATIONS SHOWN INDICATIVELY.
5. INFORM ARCHITECT OF ANY DISCREPANCIES PRIOR TO CONSTRUCTION.



PO3	28.11.19	PLANNING ISSUE	JL	PH
PO2	15.11.19	MINOR AMENDMENTS	JL	PH
PO1	28.10.19	DRAFT ISSUE	JL	PH
REV	DATE	DESCRIPTION	DRN	CHK

PETER BARBER
ARCHITECTS
173 Kings Cross Road LONDON WC1X 9BZ
e: info@peterbarberarchitects.com
t: 020 7833 4499

CLIENT
HAMPSTEAD PROPERTIES LTD
PROJECT
551-557 FINCHLEY ROAD
LONDON

DRAWING TITLE
PROPOSED SITE PLAN

SCALE 1:250 @ A3 SHEET

STATUS
PLANNING

DRAWING NO
FIN_P_70

REV
PO3

ALL DIMENSIONS MUST BE CHECKED ON SITE. INFORM THE ARCHITECT OF ANY DISCREPANCIES PRIOR TO CONSTRUCTION. INTERNAL LAYOUTS INDICATIVE.


KEY PLAN




NOTES



1. SITE FOOTPRINT TAKEN FROM SURVEY. REST OF EXISTING PLAN, ELEVATION RIDGE AND EAVES HEIGHT OF IMMEDIATE NEIGHBOURING BUILDINGS FROM OS & APPROXIMATE. DO NOT SCALE OFF THIS DRAWING. FOR CONSTRUCTION ALL DIMENSIONS TO BE CHECKED ON SITE.
2. EXISTING TREES SHOWN INDICATIVELY.
3. PROPOSED TREE LOCATIONS SHOWN INDICATIVELY.
4. INFORM ARCHITECT OF ANY DISCREPANCIES PRIOR TO CONSTRUCTION.

 

SCALE BAR

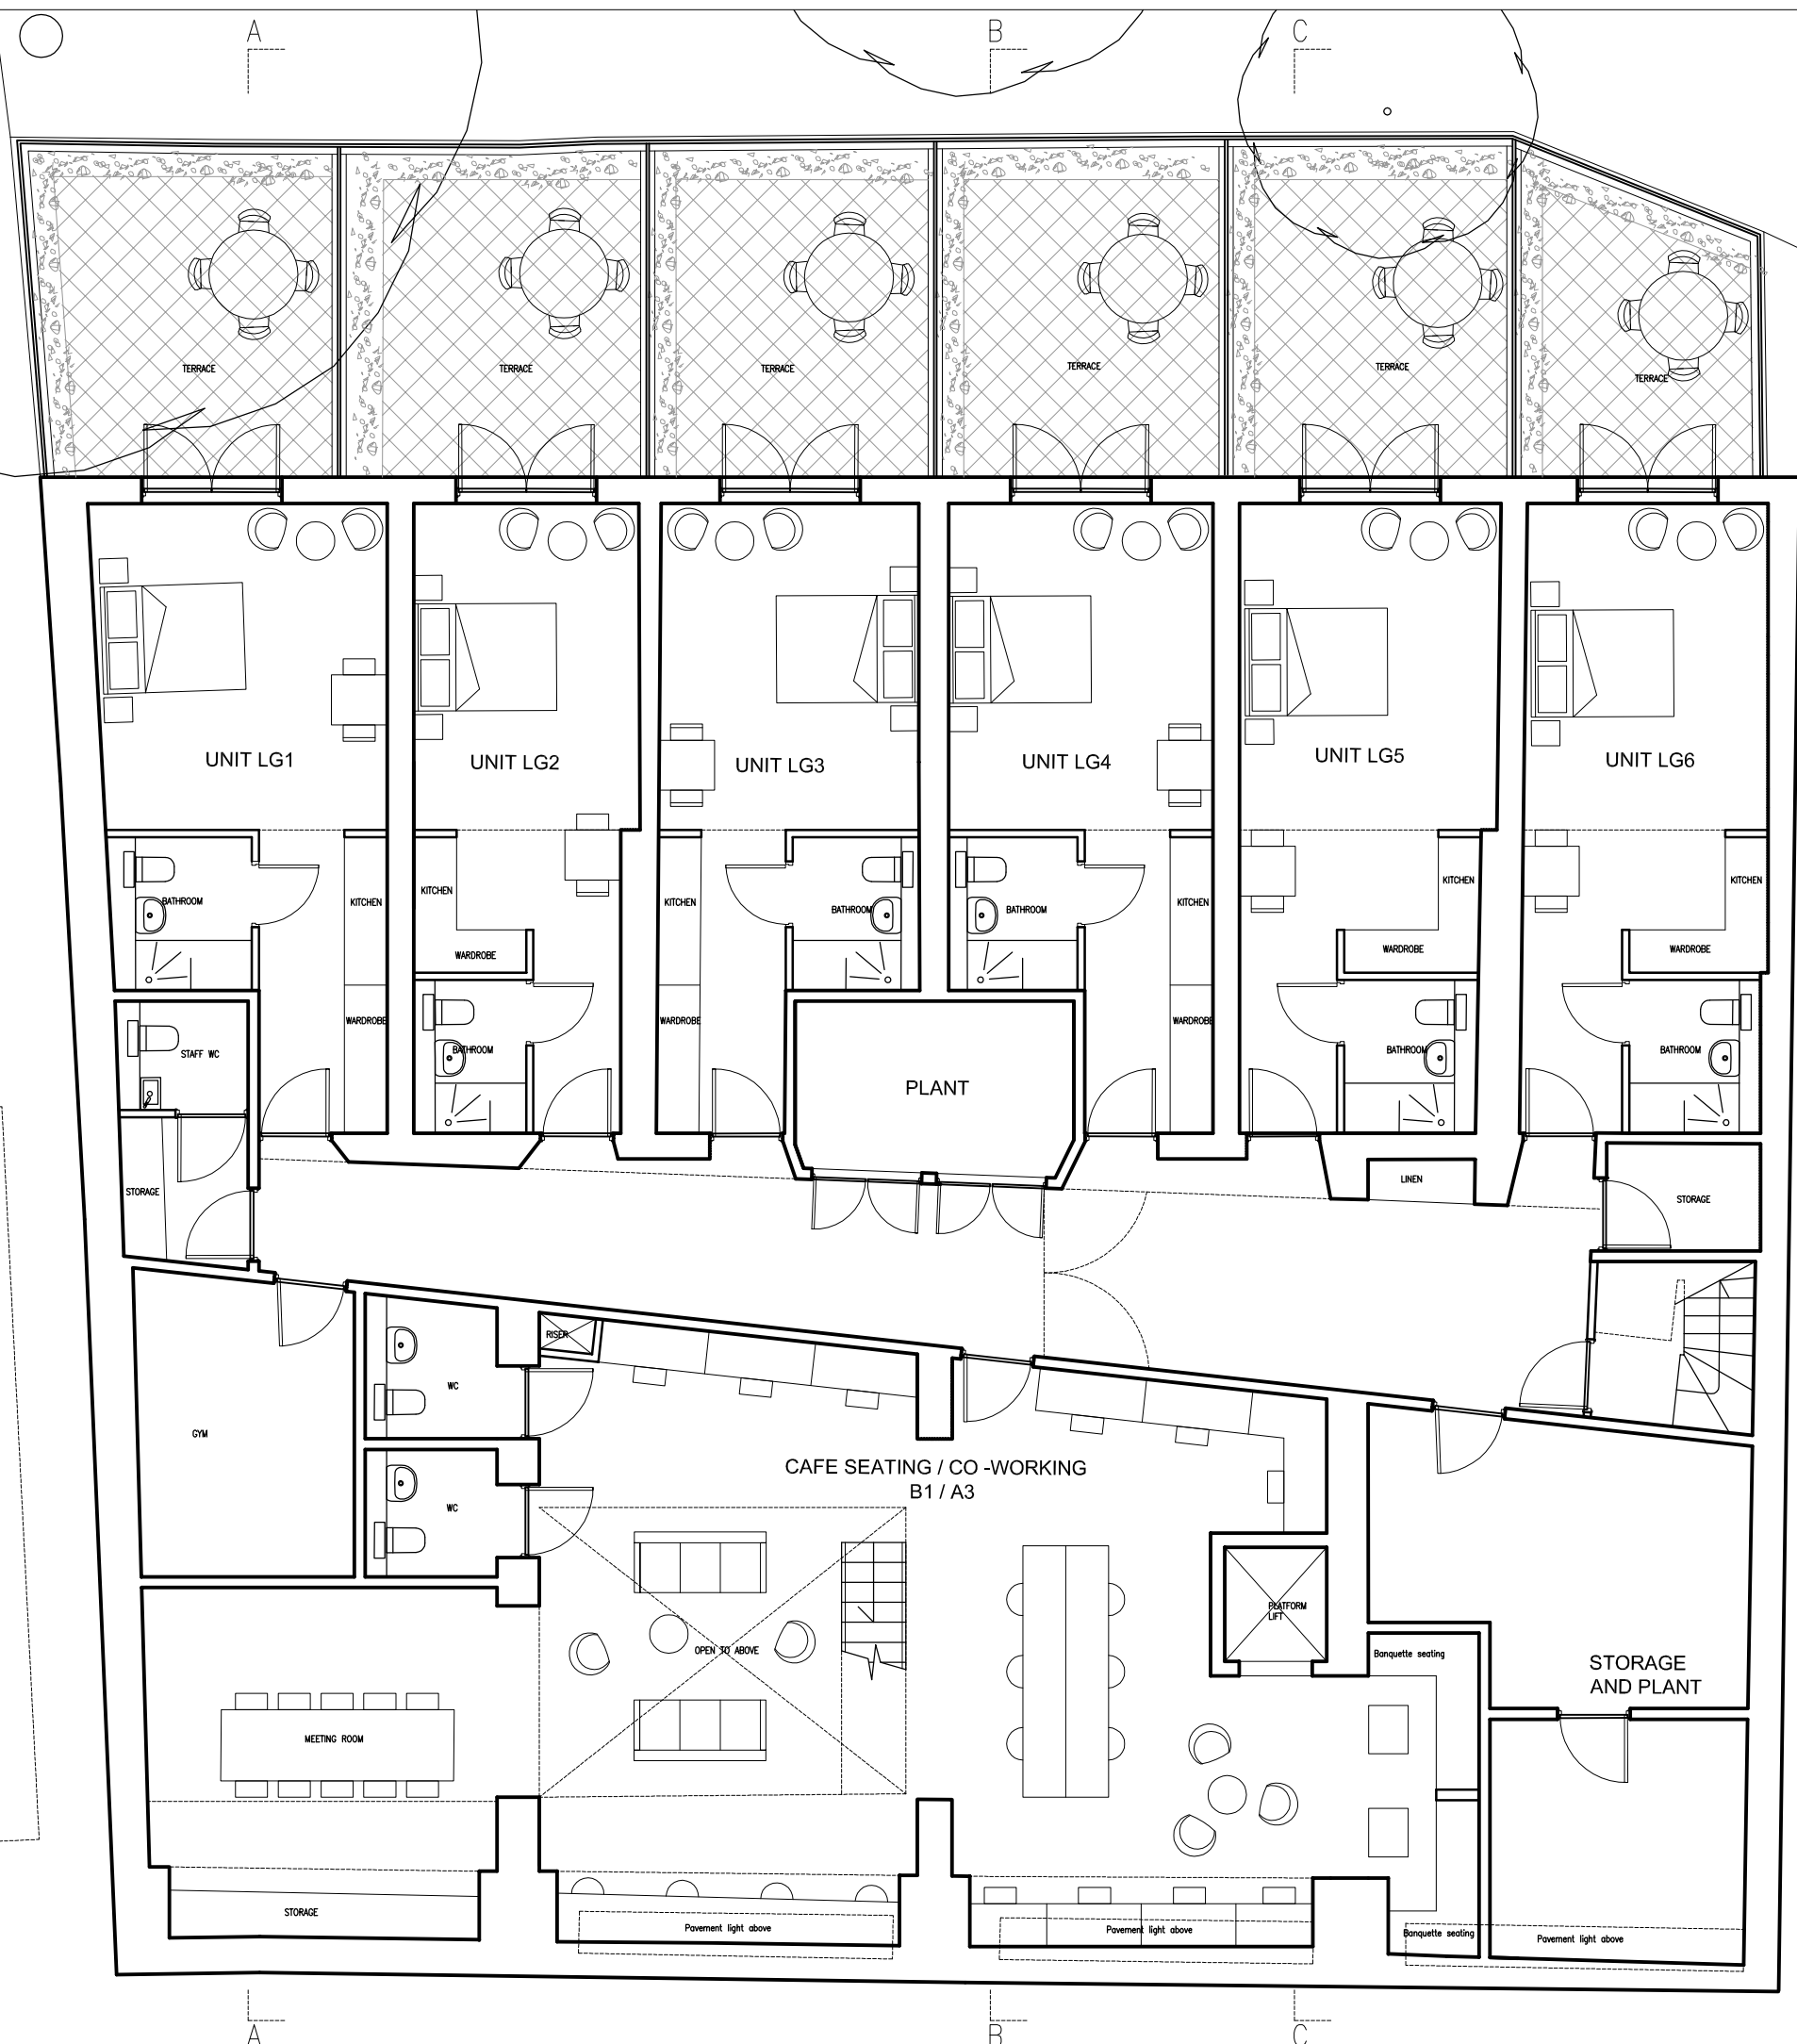

549

559

P04 29.11.19	PLANNING ISSUE	JL	PH
P03 15.11.19	MINOR AMENDMENTS	JL	PH
P02 18.10.19	DRAFT ISSUE	JL	PH
P01 25.09.19	DRAFT ISSUE	JL	PH
REV	DATE	DESCRIPTION	DRN

PETER BARBER ARCHITECTS

175 Kings Cross Road LONDON WC1X 8BZ
e: info@peterbarberarchitects.com
t: 020 7633 1499

CLIENT
HAMPSTEAD PROPERTIES LTD
PROJECT
551-557 FINCHLEY ROAD
LONDON

DRAWING TITLE
PROPOSED LOWER GROUND FLOOR PLAN

SCALE 1:100 @ A3 SHEET

STATUS
PLANNING

DRAWING NO
FIN_P_90

REV
P04

ALL DIMENSIONS MUST BE CHECKED ON SITE. INFORM THE ARCHITECT OF ANY DISCREPANCIES PRIOR TO CONSTRUCTION. INTERNAL LAYOUTS INDICATIVE.


KEY PLAN



NOTES



1. SITE FOOTPRINT TAKEN FROM SURVEY. REST OF EXISTING PLAN, ELEVATION RIDGE AND EAVES HEIGHT OF IMMEDIATE NEIGHBOURING BUILDINGS FROM OS & APPROXIMATE. DO NOT SCALE OFF THIS DRAWING. FOR CONSTRUCTION ALL DIMENSIONS TO BE CHECKED ON SITE.
2. EXISTING TREES SHOWN INDICATIVELY.
3. PROPOSED TREE LOCATIONS SHOWN INDICATIVELY.
4. INFORM ARCHITECT OF ANY DISCREPANCIES PRIOR TO CONSTRUCTION.

 

SCALE BAR

PO4 29.11.19	PLANNING ISSUE	JL	PH
PO3 15.11.19	MINOR AMENDMENTS	JL	PH
PO2 18.10.19	DRAFT ISSUE	JL	PH
PO1 25.09.19	DRAFT ISSUE	JL	PH

PETER BARBER
ARCHITECTS

123 Kings Cross Road LONDON WC1X 8BZ
e: info@peterbarberarchitects.com
t: 020 7833 4499

CLIENT
HAMPSTEAD PROPERTIES LTD
PROJECT
551-557 FINCHLEY ROAD
LONDON


DRAWING TITLE
PROPOSED GROUND FLOOR PLAN

SCALE 1:100 @ A3 SHEET

STATUS
PLANNING

DRAWING NO
FIN_P_100

REV
P04

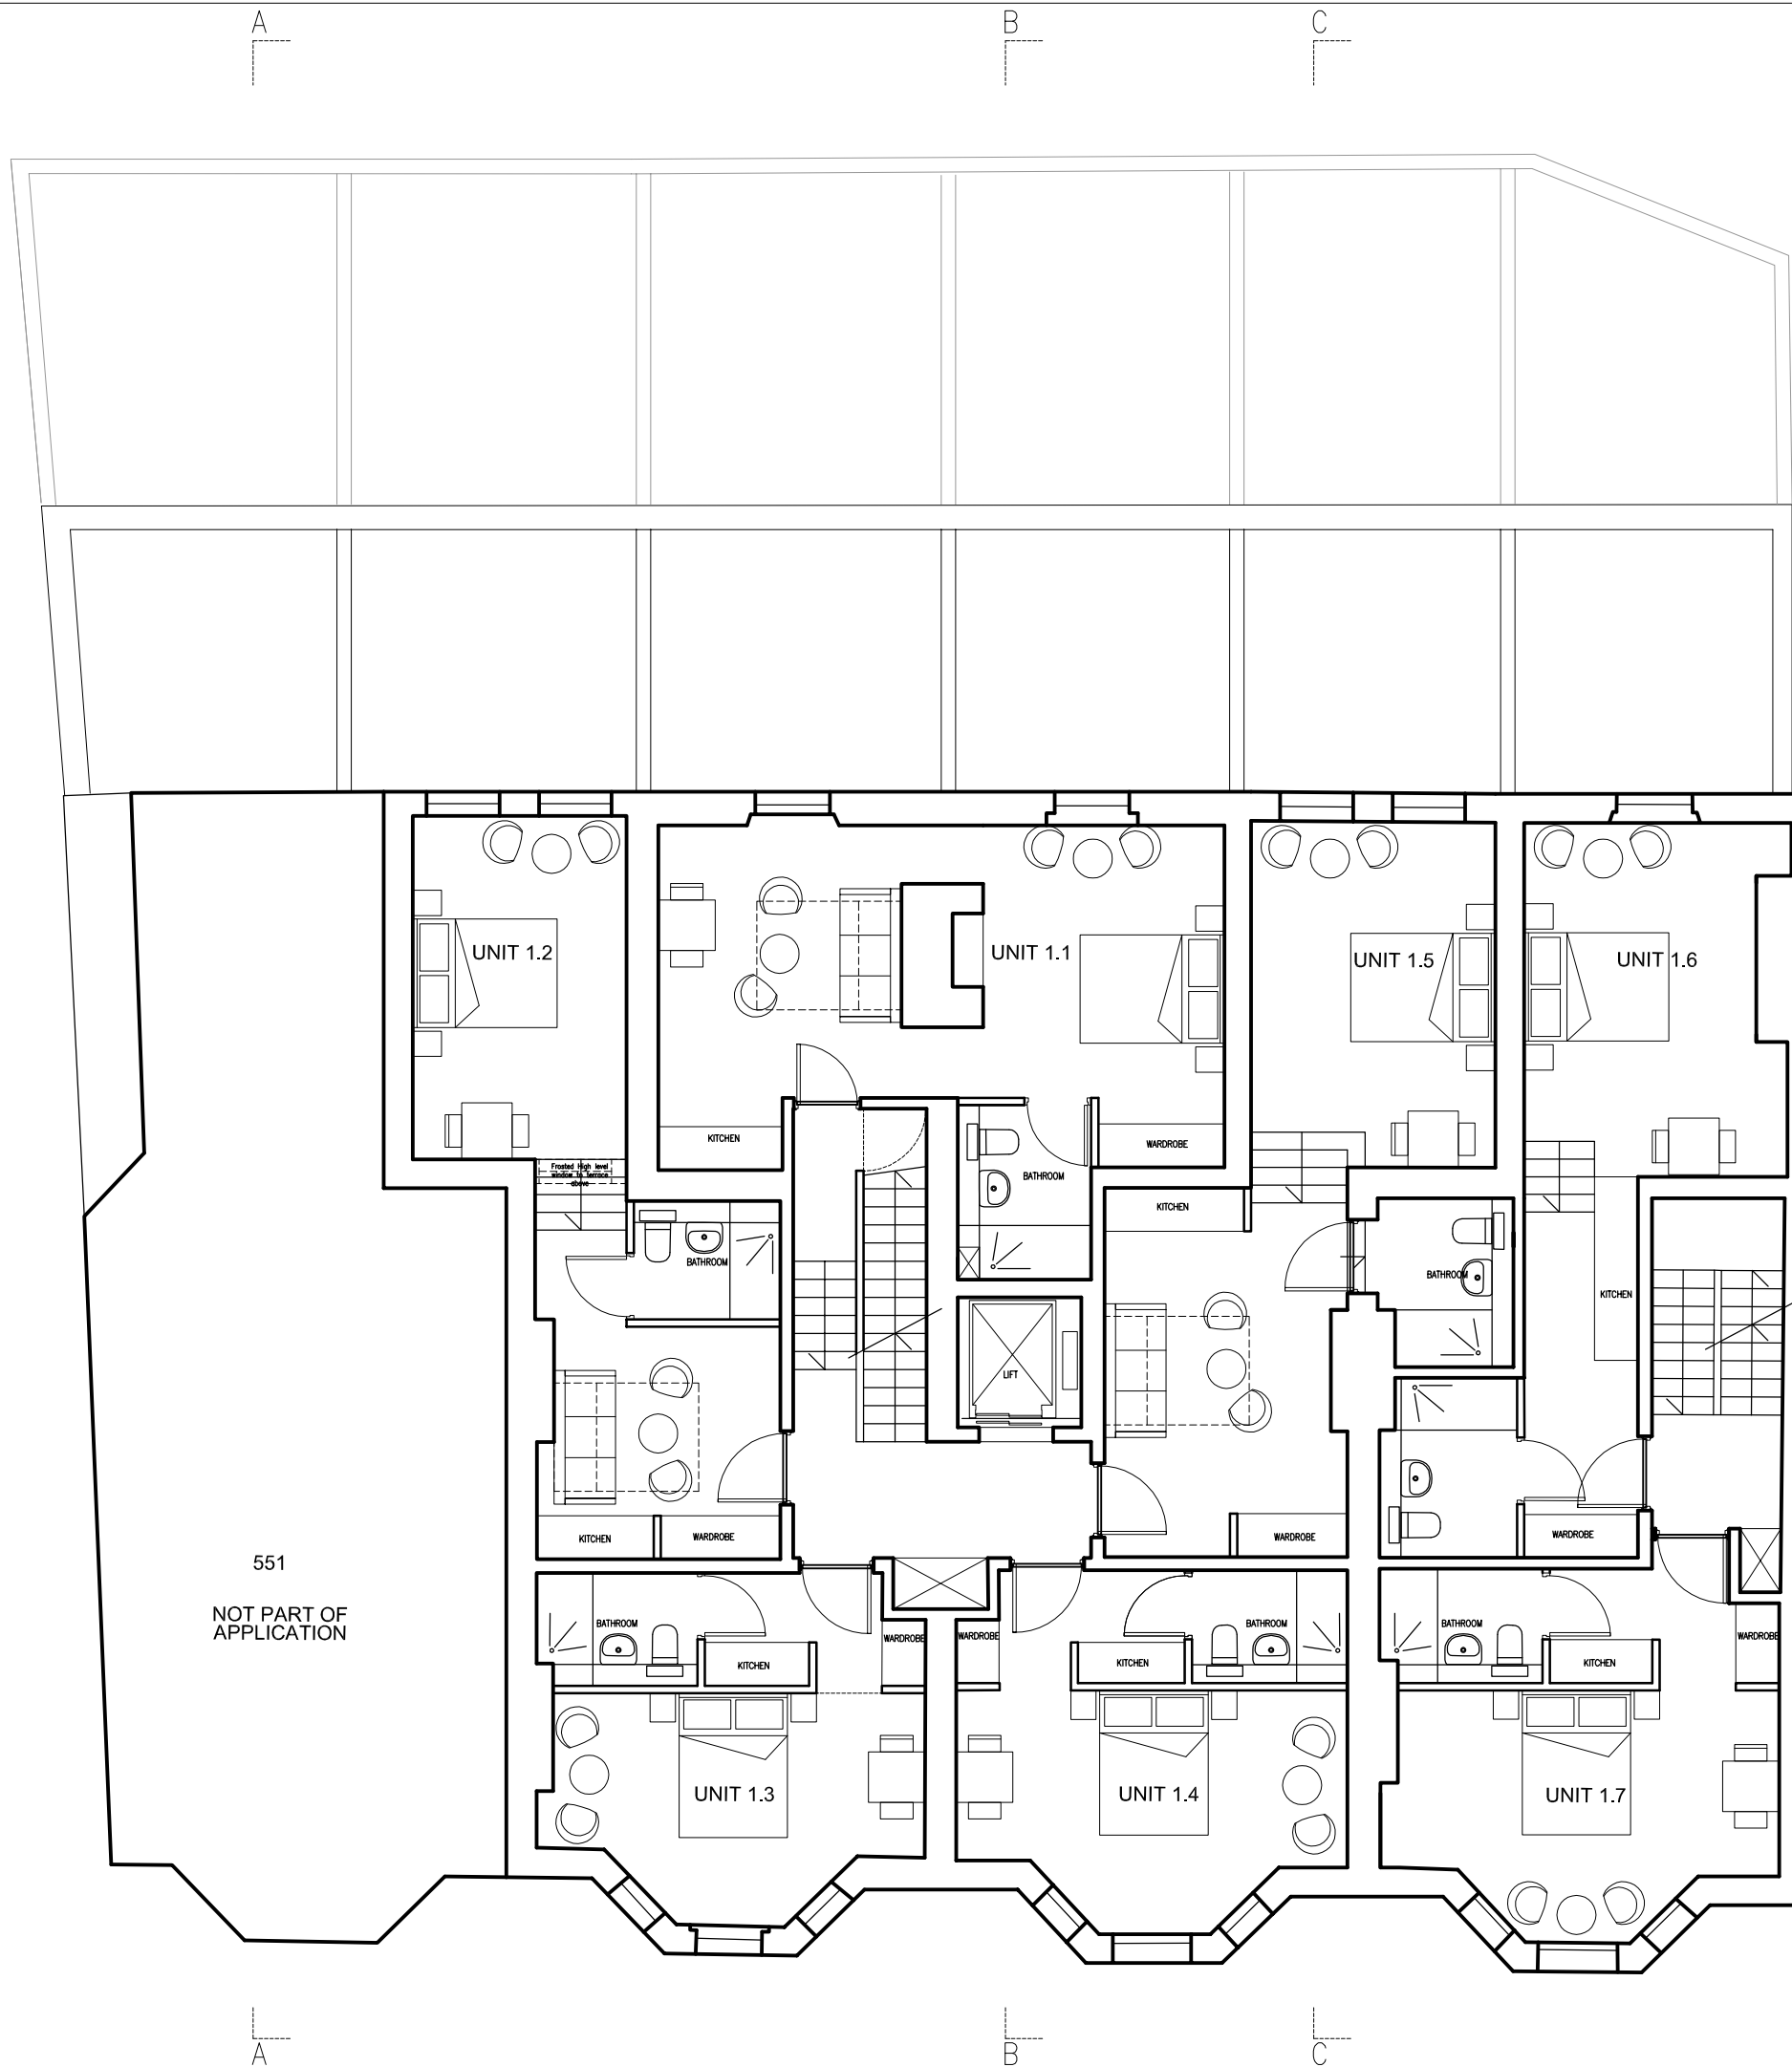

ALL DIMENSIONS MUST BE CHECKED ON SITE. INFORM THE ARCHITECT OF ANY DISCREPANCIES PRIOR TO CONSTRUCTION. INTERNAL LAYOUTS INDICATIVE.


KEY PLAN



NOTES



1. SITE FOOTPRINT TAKEN FROM SURVEY. REST OF EXISTING PLAN, ELEVATION RIDGE AND EAVES HEIGHT OF IMMEDIATE NEIGHBOURING BUILDINGS FROM OS & APPROXIMATE.
2. DO NOT SCALE OFF THIS DRAWING. FOR CONSTRUCTION ALL DIMENSIONS TO BE CHECKED ON SITE.
3. EXISTING TREES SHOWN INDICATIVELY.
4. PROPOSED TREE LOCATIONS SHOWN INDICATIVELY.
5. INFORM ARCHITECT OF ANY DISCREPANCIES PRIOR TO CONSTRUCTION.

 

SCALE BAR

PO4	20.11.19	PLANNING ISSUE	JL	PH
PO3	15.11.19	MINOR AMENDMENTS	JL	PH
PO2	18.10.19	DRAFT ISSUE	JL	PH
PO1	25.09.19	DRAFT ISSUE	JL	PH
REV	DATE	DESCRIPTION	DRN	CHK

PETER BARBER
ARCHITECTS

173 Kings Cross Road LONDON WC1X 8BZ
e: info@peterbarberarchitects.com
t: 020 7833 4499

CLIENT
HAMPSTEAD PROPERTIES LTD
PROJECT
551-557 FINCHLEY ROAD
LONDON

DRAWING TITLE
PROPOSED FIRST FLOOR PLAN

SCALE 1:100 @ A3 SHEET

STATUS
PLANNING

DRAWING NO
FIN_P_110

REV
P04

ALL DIMENSIONS MUST BE CHECKED ON SITE. INFORM THE ARCHITECT OF ANY DISCREPANCIES PRIOR TO CONSTRUCTION
INTERNAL LAYOUTS INDICATIVE



KEY PLAN



NOTES



1. SITE FOOTPRINT TAKEN FROM SURVEY. REST OF EXISTING PLAN, ELEVATION RIDGE AND EAVES HEIGHT OF IMMEDIATE NEIGHBOURING BUILDINGS FROM OS & APPROXIMATE. DO NOT SCALE OFF THIS DRAWING. FOR CONSTRUCTION ALL DIMENSIONS TO BE CHECKED ON SITE.
2. EXISTING TREES SHOWN INDICATIVELY.
3. PROPOSED TREE LOCATIONS SHOWN INDICATIVELY.
4. INFORM ARCHITECT OF ANY DISCREPANCIES PRIOR TO CONSTRUCTION.

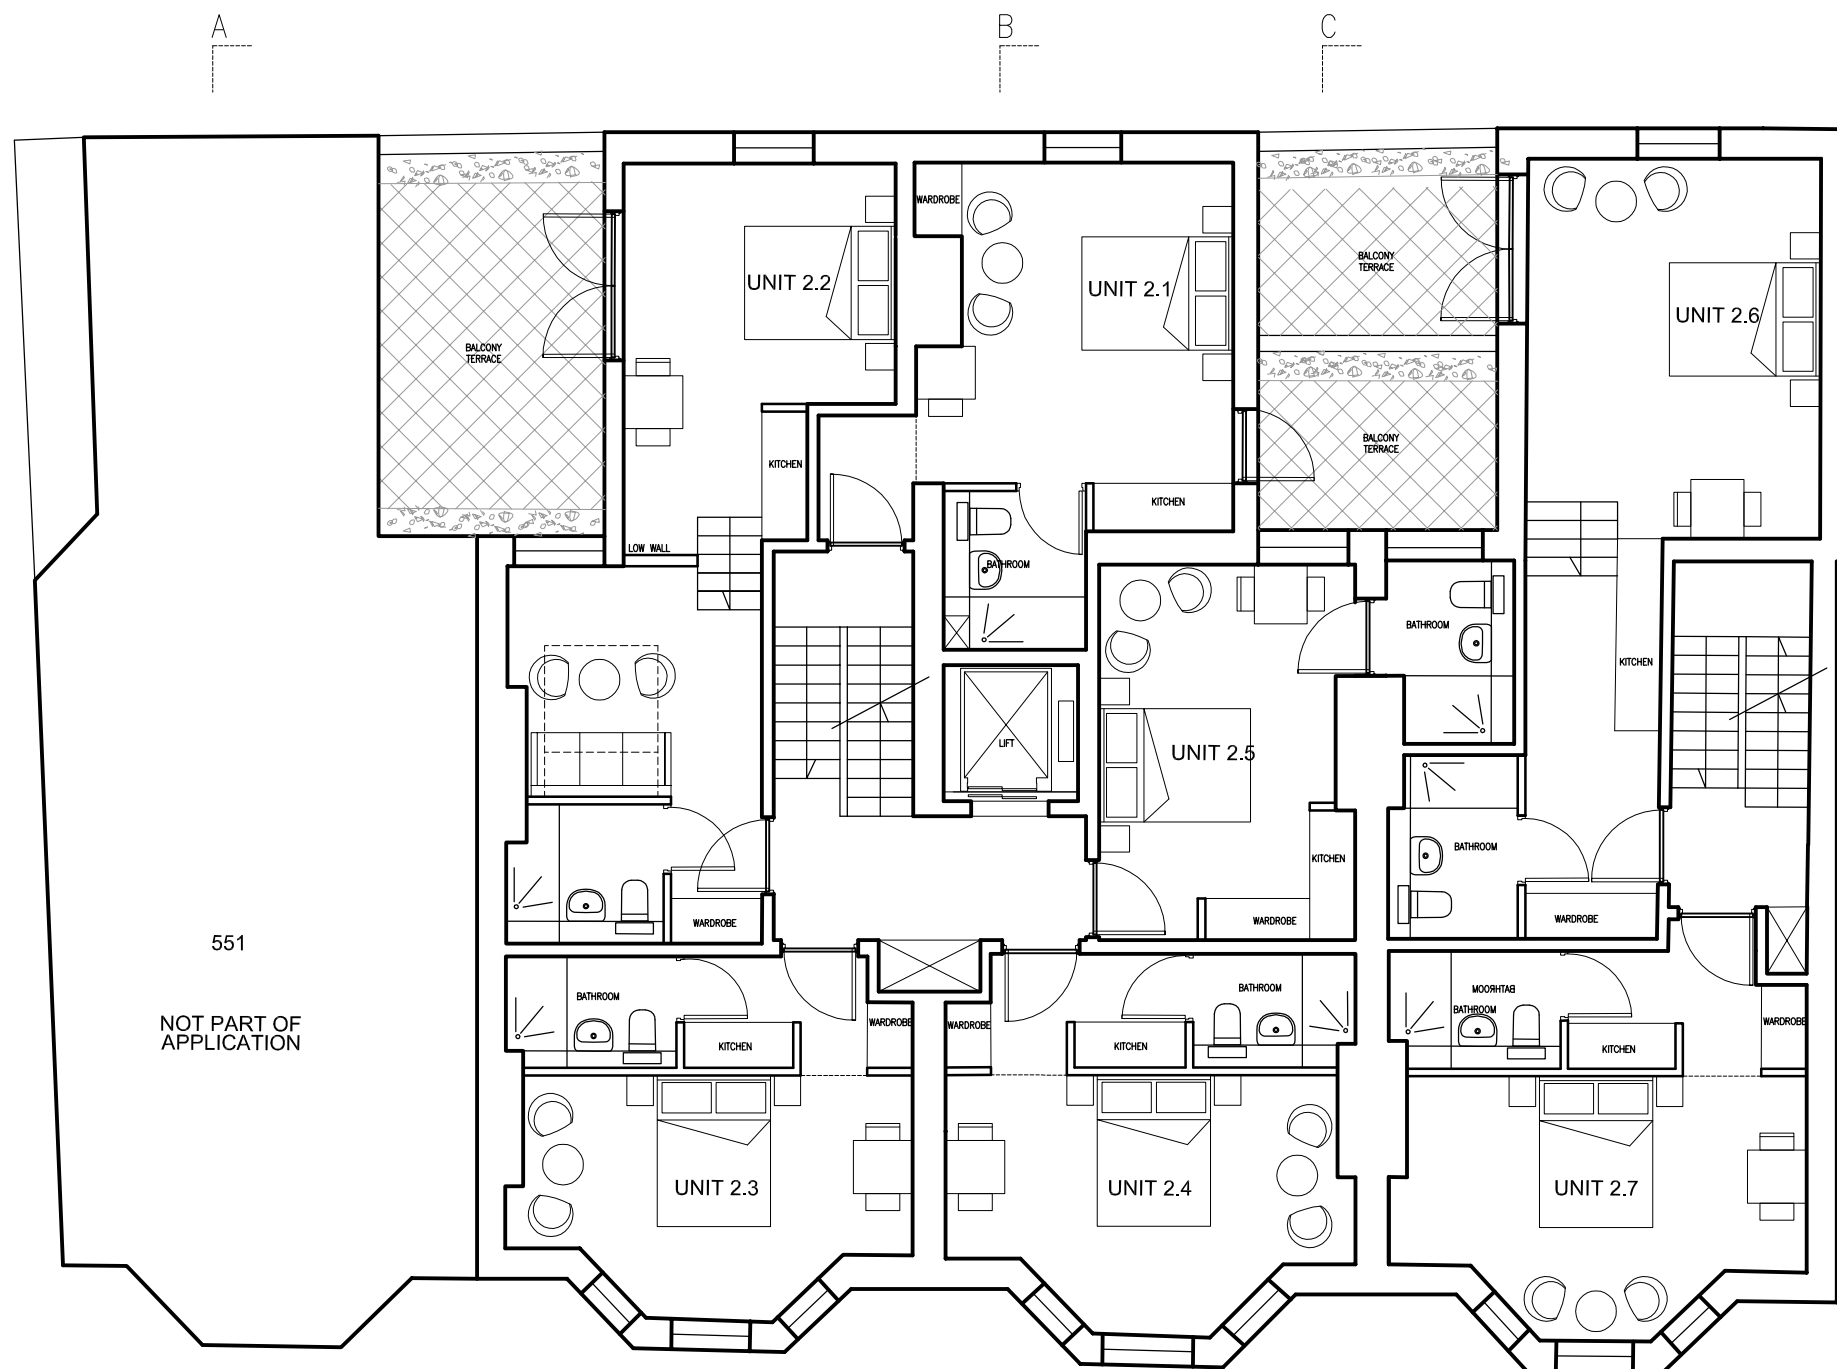 

PO4	20.11.19	PLANNING ISSUE	JL	PH
PO3	15.11.19	MINOR AMENDMENTS	JL	PH
PO2	18.10.19	DRAFT ISSUE	JL	PH
PO1	25.09.19	DRAFT ISSUE	JL	PH

REV DATE DESCRIPTION DRN CHK

PETER BARBER
ARCHITECTS

173 Kings Cross Road LONDON WC1X 8BZ
e: info@peterbarberarchitects.com
t: 020 7833 4499

CLIENT
HAMPSTEAD PROPERTIES LTD
PROJECT
551-557 FINCHLEY ROAD
LONDON

DRAWING TITLE
PROPOSED SECOND FLOOR PLAN

SCALE 1:100 @ A3 SHEET

STATUS
PLANNING

DRAWING NO
FIN_P_120

REV
P04

ALL DIMENSIONS MUST BE CHECKED ON SITE. INFORM THE ARCHITECT OF ANY DISCREPANCIES PRIOR TO CONSTRUCTION.
INTERNAL LAYOUTS INDICATIVE

KEY PLAN




NOTES



1. SITE FOOTPRINT TAKEN FROM SURVEY. REST OF EXISTING PLAN, ELEVATION RIDGE AND EAVES HEIGHT OF IMMEDIATE NEIGHBOURING BUILDINGS FROM OS & APPROXIMATE.
2. DO NOT SCALE OFF THIS DRAWING. FOR CONSTRUCTION ALL DIMENSIONS TO BE CHECKED ON SITE.
3. EXISTING TREES SHOWN INDICATIVELY.
4. PROPOSED TREE LOCATIONS SHOWN INDICATIVELY.
5. INFORM ARCHITECT OF ANY DISCREPANCIES PRIOR TO CONSTRUCTION.



SCALE BAR

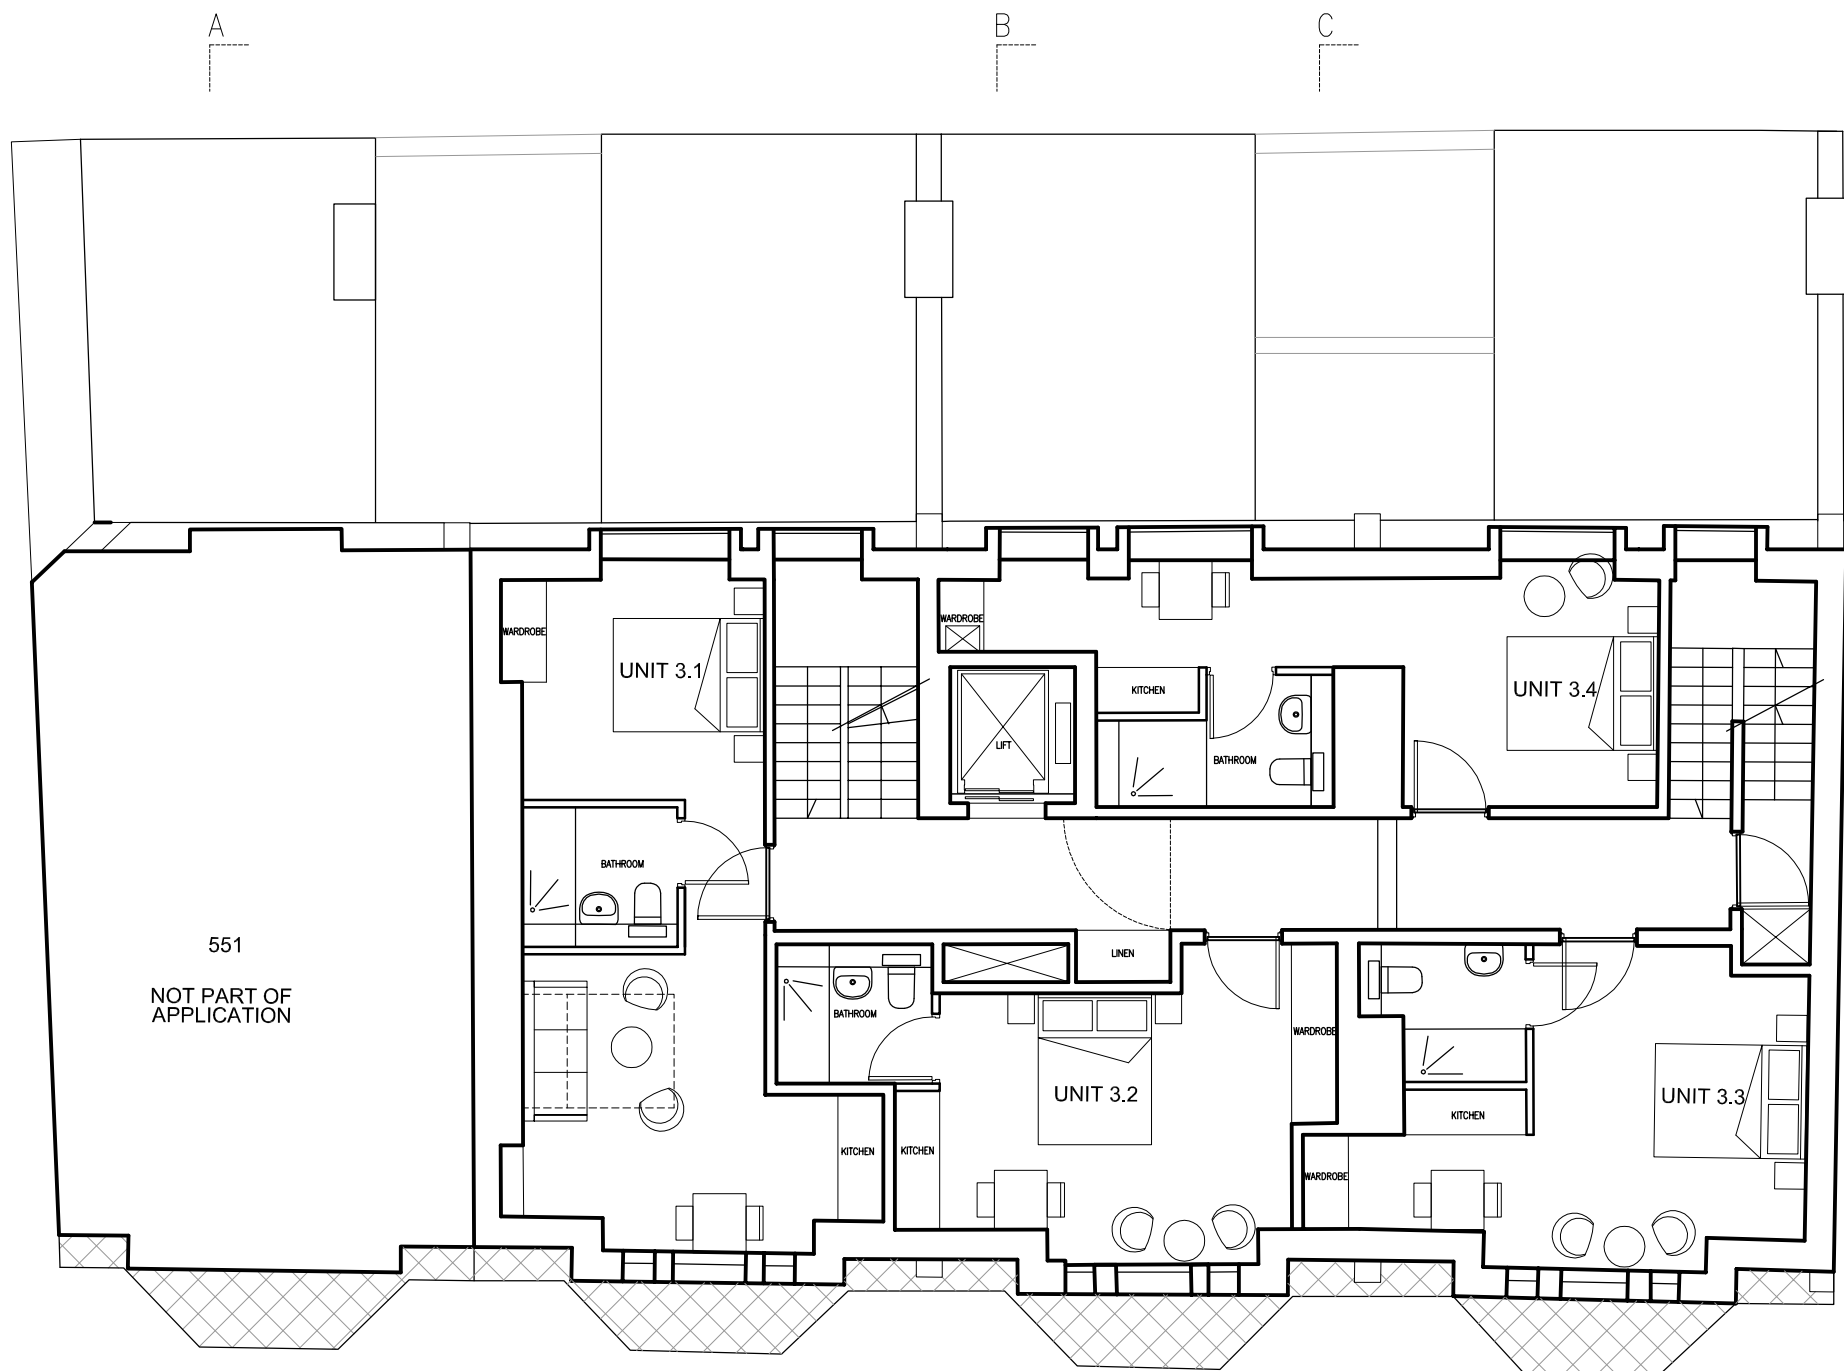

PO4	28.11.19	PLANNING ISSUE	JL	PH
PO3	15.11.19	MINOR AMENDMENTS	JL	PH
PO2	18.10.19	DRAFT ISSUE	JL	PH
PO1	25.09.19	DRAFT ISSUE	JL	PH
REV	DATE	DESCRIPTION	DRN	CHK

PETER BARBER
ARCHITECTS

173 Kings Cross Road LONDON WC1X 8BZ
e: info@peterbarberarchitects.com
t: 020 7833 4499

CLIENT
HAMPSTEAD PROPERTIES LTD
PROJECT
551-557 FINCHLEY ROAD
LONDON

DRAWING TITLE
PROPOSED THIRD FLOOR PLAN

SCALE 1:100 @ A3 SHEET

STATUS
PLANNING

DRAWING NO
FIN_P_130

REV
P04

ALL DIMENSIONS MUST BE CHECKED ON SITE. INFORM THE ARCHITECT OF ANY DISCREPANCIES PRIOR TO CONSTRUCTION
INTERNAL LAYOUTS INDICATIVE

KEY PLAN




NOTES



1. SITE FOOTPRINT TAKEN FROM SURVEY. REST OF EXISTING PLAN, ELEVATION RIDGE AND EAVES HEIGHT OF IMMEDIATE NEIGHBOURING BUILDINGS FROM OS & APPROXIMATE.
2. DO NOT SCALE OFF THIS DRAWING. FOR CONSTRUCTION ALL DIMENSIONS TO BE CHECKED ON SITE.
3. EXISTING TREES SHOWN INDICATIVELY.
4. PROPOSED TREE LOCATIONS SHOWN INDICATIVELY.
5. INFORM ARCHITECT OF ANY DISCREPANCIES PRIOR TO CONSTRUCTION.



SCALE BAR

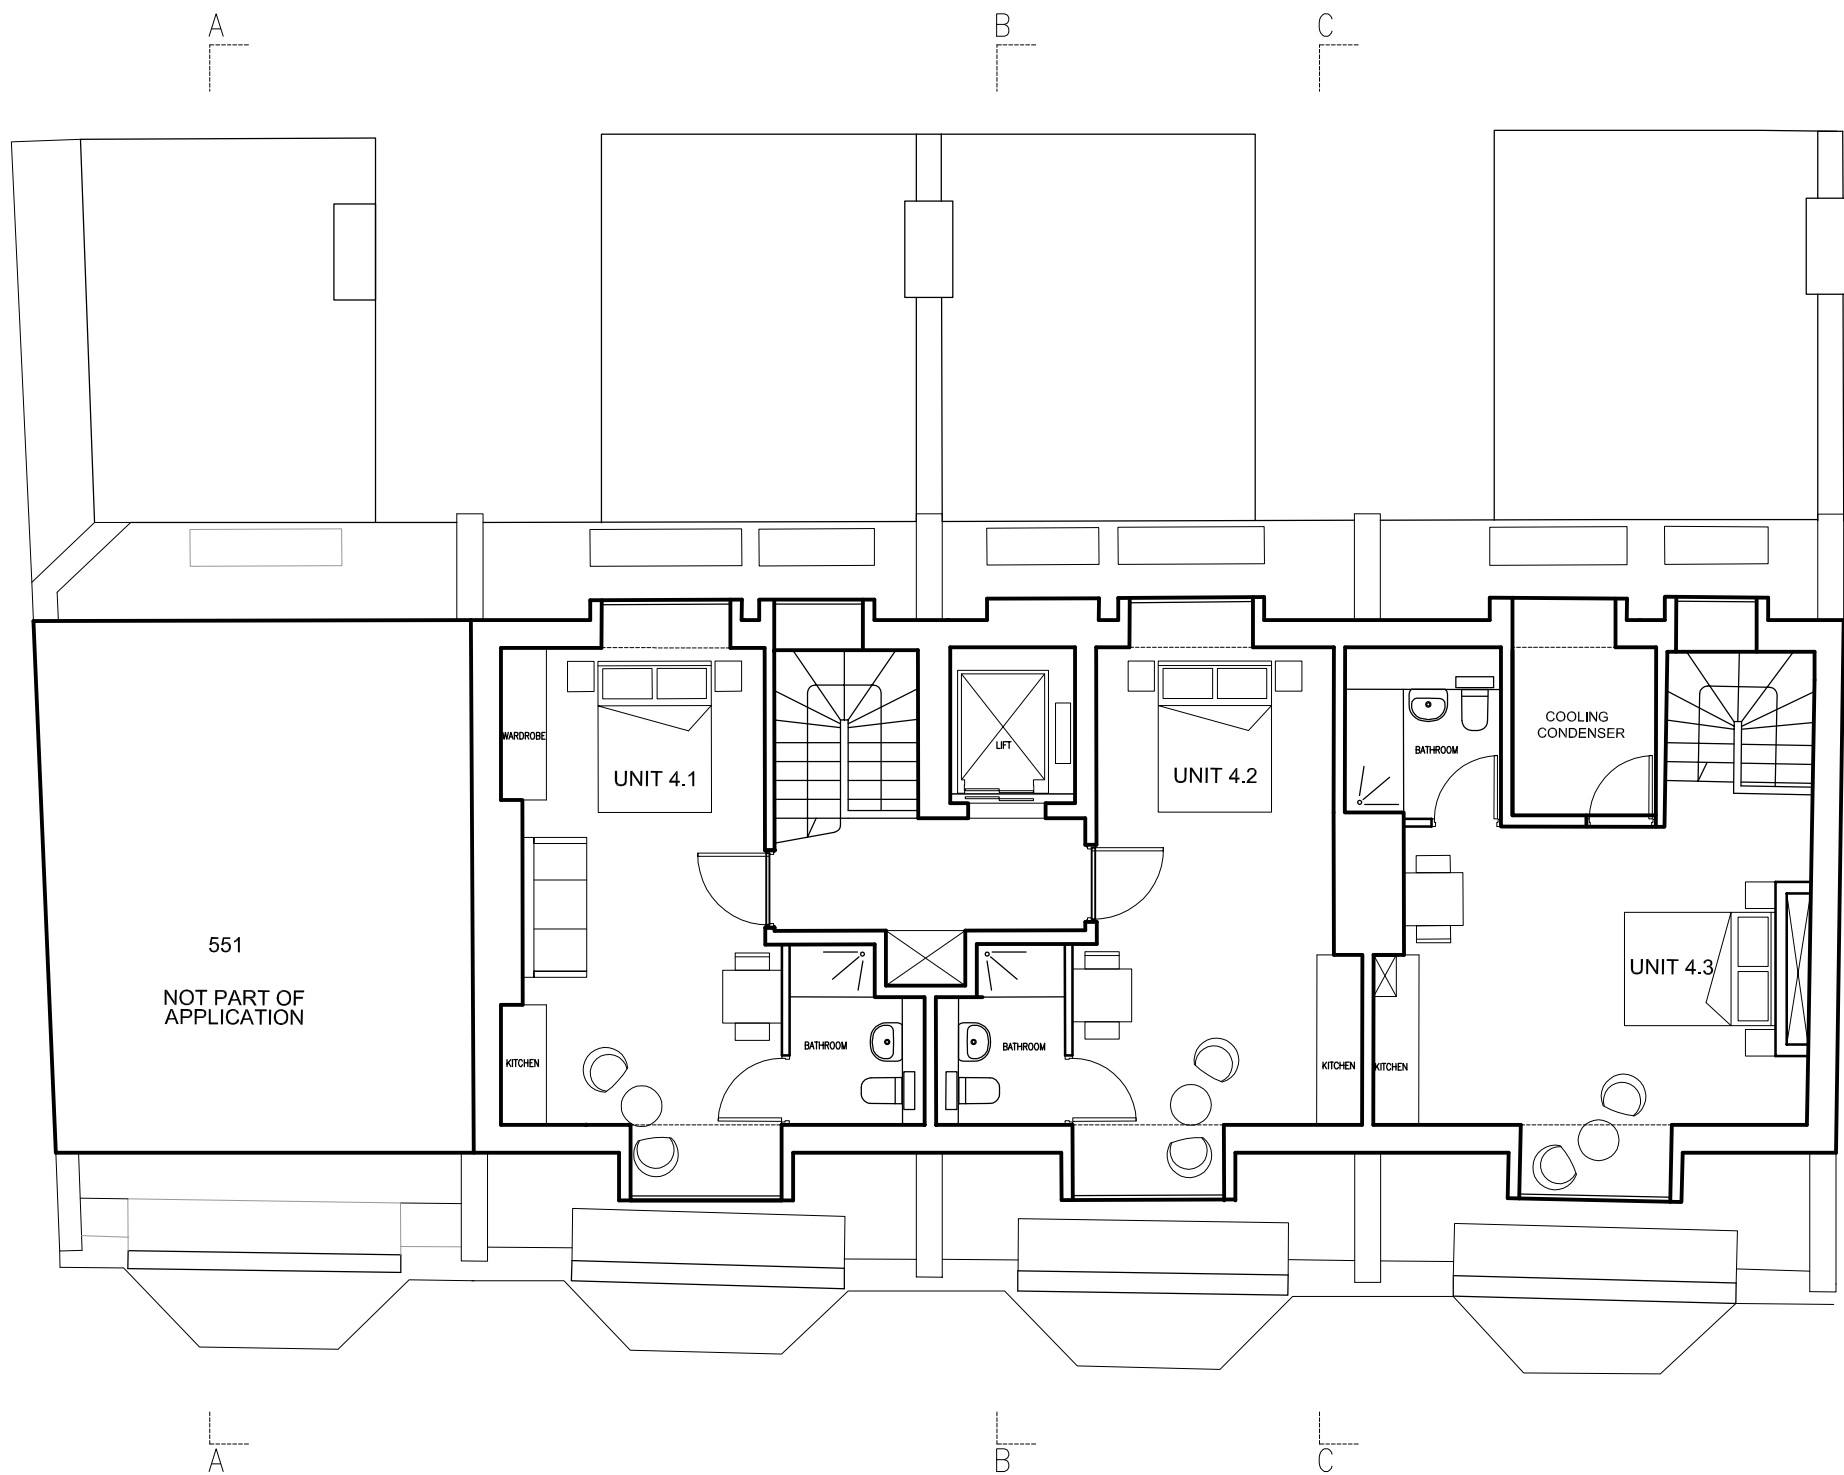

PO4	20.11.19	PLANNING ISSUE	JL	PH
PO3	15.11.19	MINOR AMENDMENTS	JL	PH
PO2	18.10.19	DRAFT ISSUE	JL	PH
PO1	25.09.19	DRAFT ISSUE	JL	PH
REV	DATE	DESCRIPTION	DRN	CHK

PETER BARBER
ARCHITECTS

173 Kings Cross Road LONDON WC1X 8BZ
e: info@peterbarberarchitects.com
t: 020 7833 4499

CLIENT
HAMPSTEAD PROPERTIES LTD
PROJECT
551-557 FINCHLEY ROAD
LONDON

DRAWING TITLE
PROPOSED THIRD FLOOR PLAN

SCALE 1:100 @ A3 SHEET

STATUS
PLANNING

DRAWING NO
FIN_P_140

REV
P04

ALL DIMENSIONS MUST BE CHECKED ON SITE. INFORM THE ARCHITECT OF ANY DISCREPANCIES PRIOR TO CONSTRUCTION
INTERNAL LAYOUTS INDICATIVE


KEY PLAN



NOTES



1. SITE FOOTPRINT TAKEN FROM SURVEY. REST OF EXISTING PLAN, ELEVATION RIDGE AND EAVES HEIGHT OF IMMEDIATE NEIGHBOURING BUILDINGS FROM OS & APPROXIMATE.
2. DO NOT SCALE OFF THIS DRAWING. FOR CONSTRUCTION ALL DIMENSIONS TO BE CHECKED ON SITE.
3. EXISTING TREES SHOWN INDICATIVELY.
4. PROPOSED TREE LOCATIONS SHOWN INDICATIVELY.
5. INFORM ARCHITECT OF ANY DISCREPANCIES PRIOR TO CONSTRUCTION.

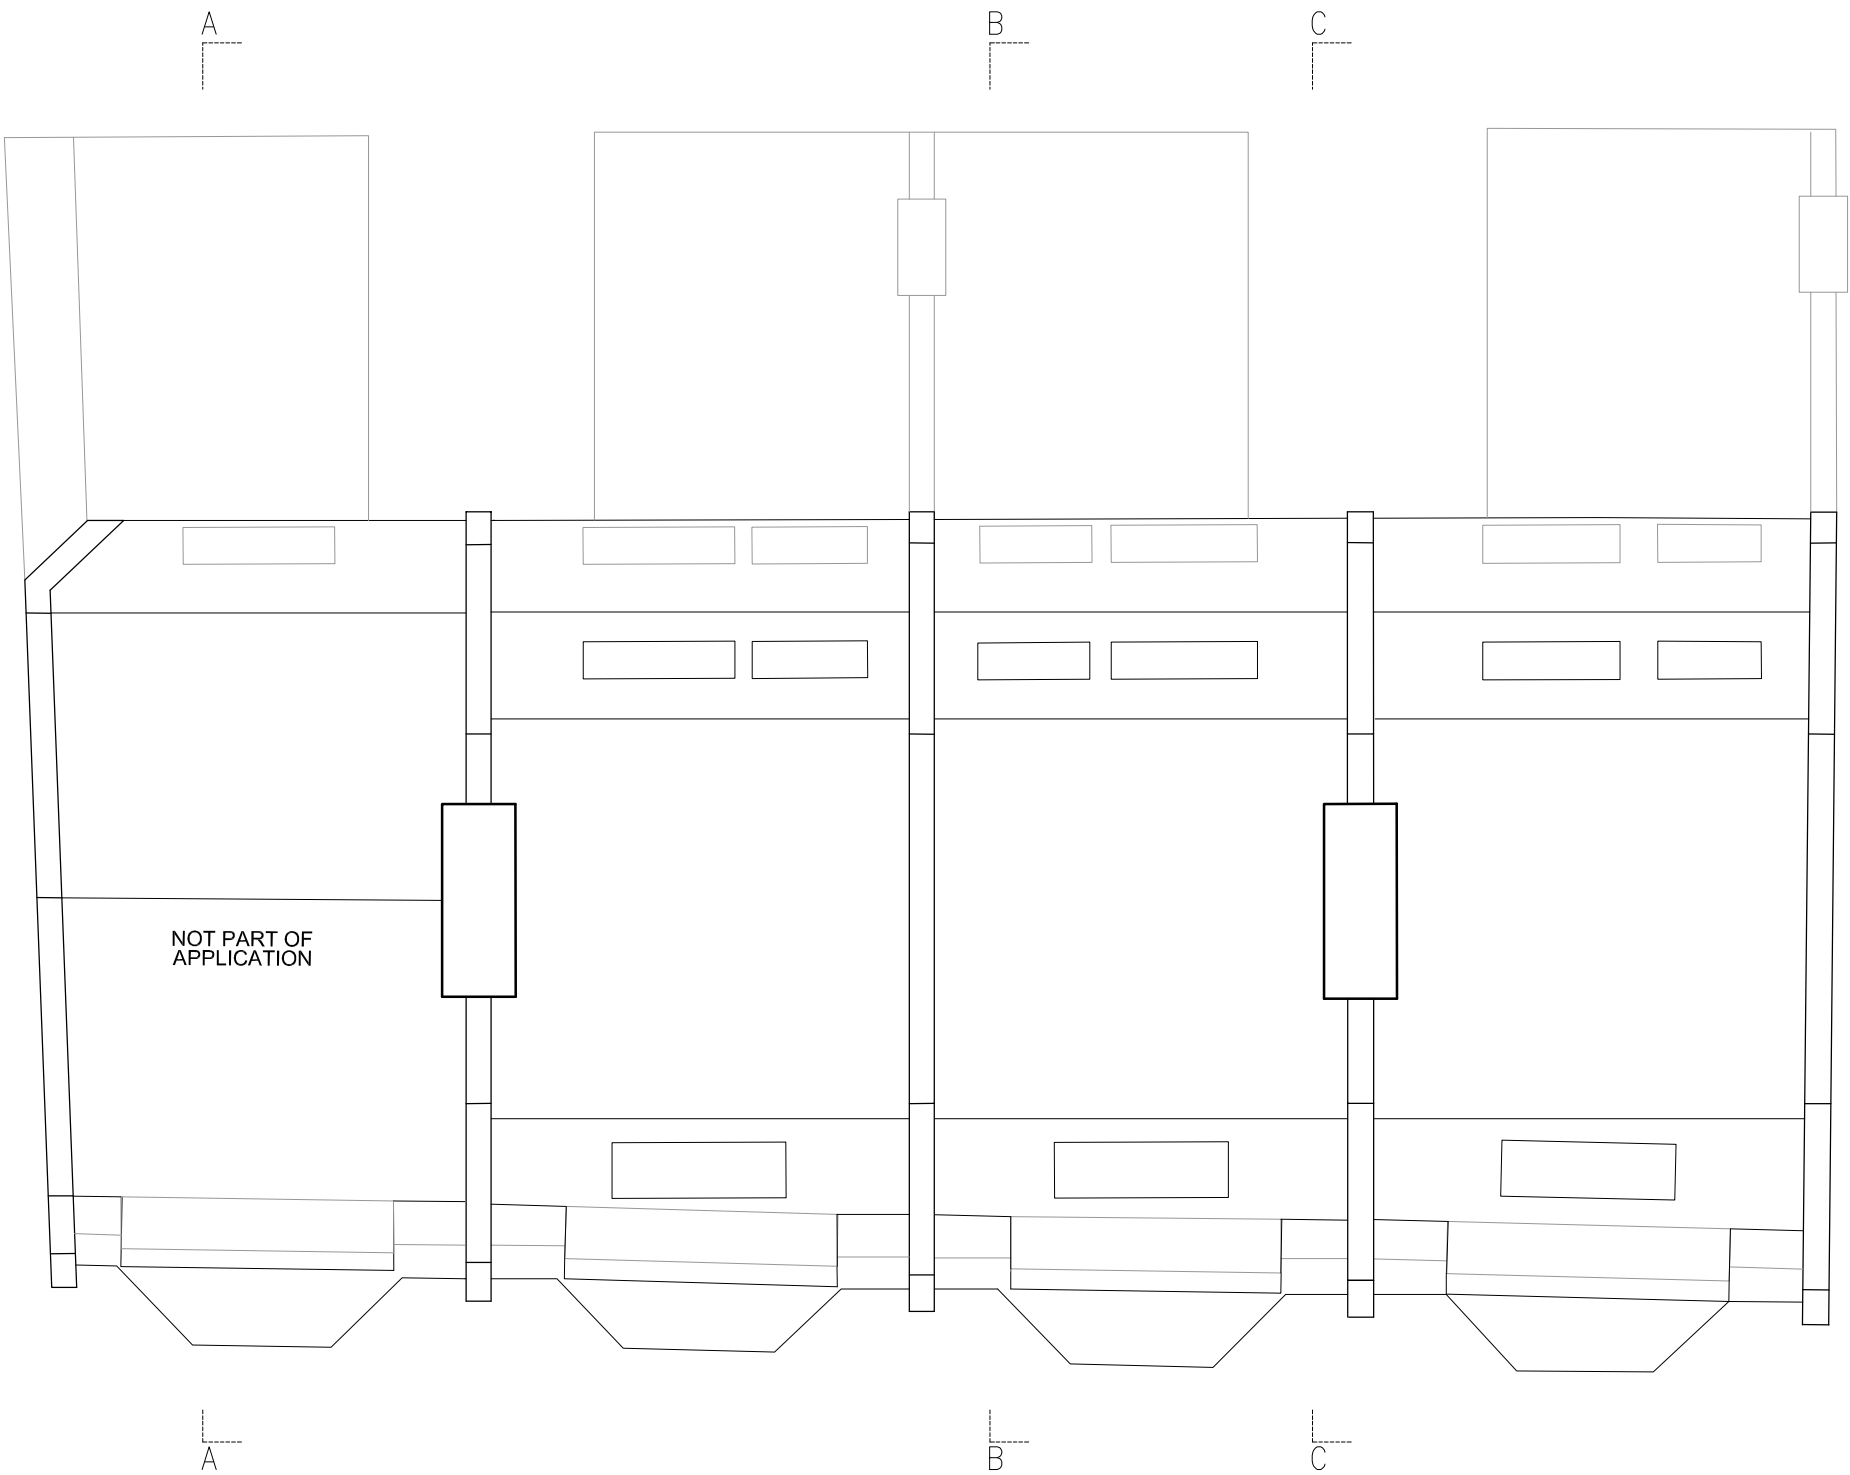

P02	28.11.19	PLANNING ISSUE	JL	PH
P01	15.11.19	DRAFT ISSUE	JL	PH
REV	DATE	DESCRIPTION	DRN	CHK

PETER BARBER
ARCHITECTS

123 Kings Cross Road LONDON WC1X 8BZ
e: info@peterbarberarchitects.com
t: 020 7833 4499

CLIENT
HAMPSTEAD PROPERTIES LTD
PROJECT
551-557 FINCHLEY ROAD
LONDON


DRAWING TITLE
PROPOSED ROOF PLAN

SCALE 1:100 @ A3 SHEET

STATUS
PLANNING

DRAWING NO
FIN_P_150


REV
P02

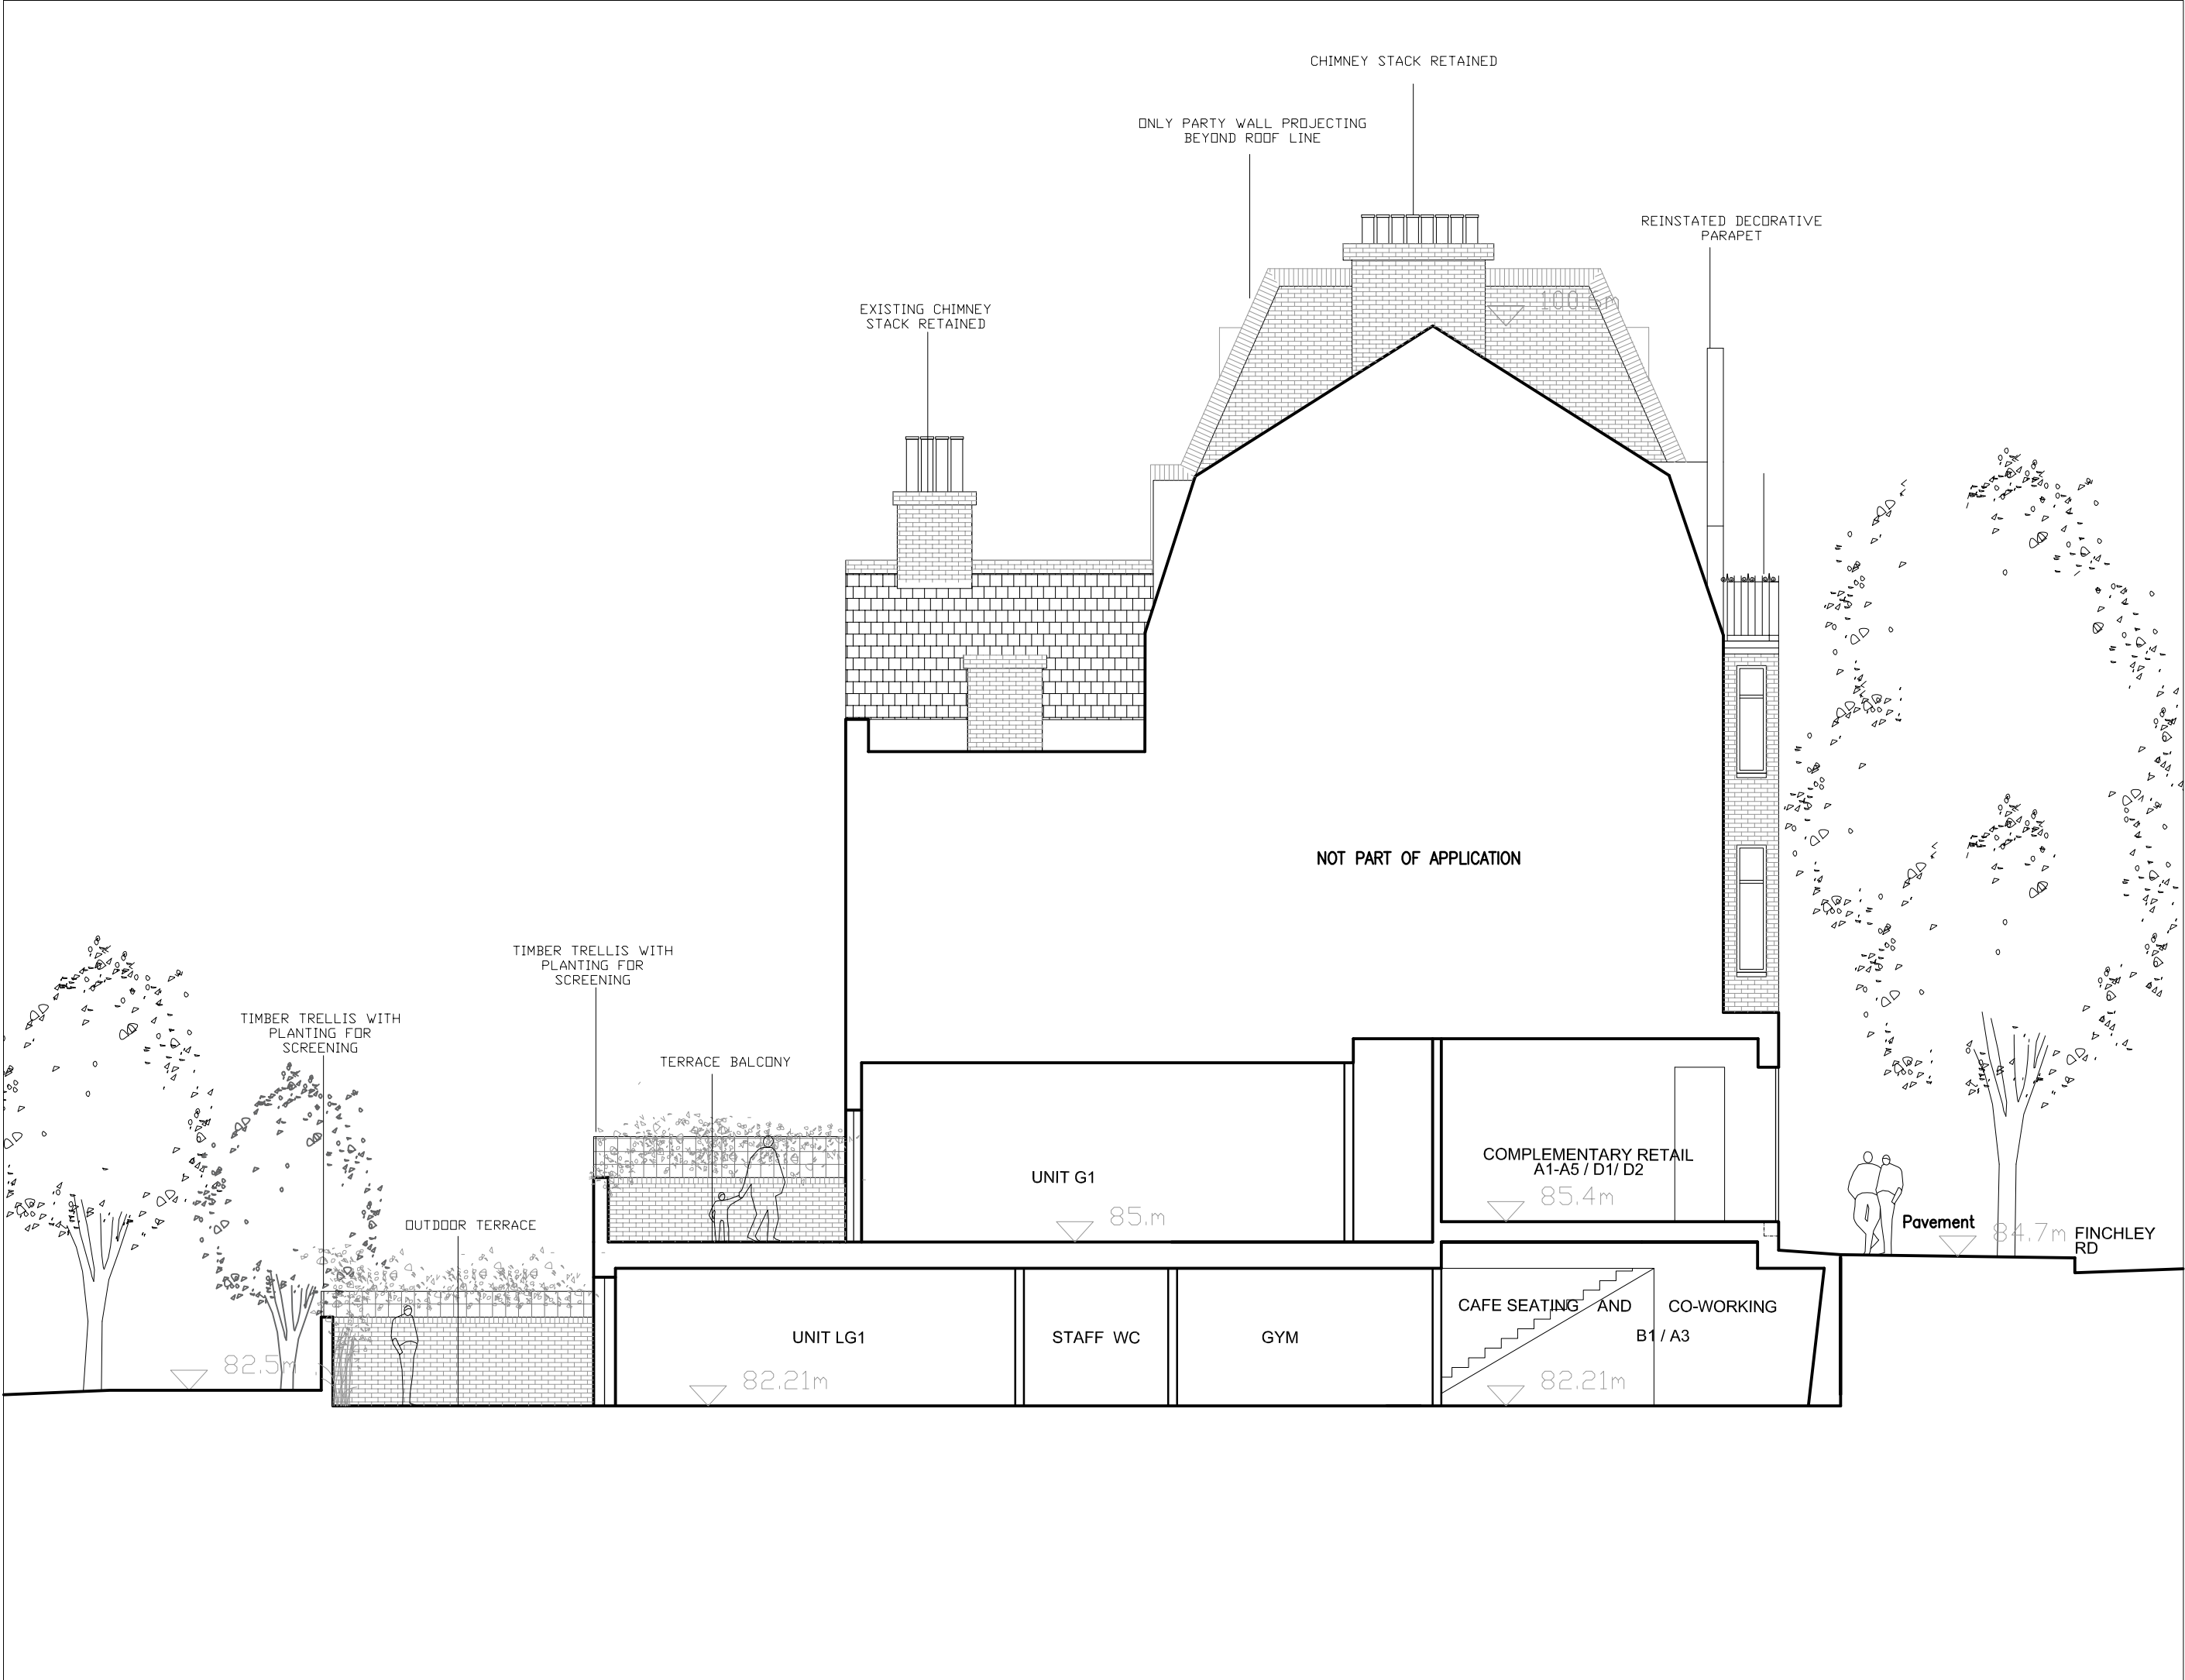


ALL DIMENSIONS MUST BE CHECKED ON SITE. INFORM THE ARCHITECT OF ANY DISCREPANCIES PRIOR TO CONSTRUCTION.
INTERNAL LAYOUTS INDICATIVE
KEY PLAN



- NOTES
1. SITE FOOTPRINT TAKEN FROM SURVEY. REST OF EXISTING PLAN, ELEVATION RIDGE AND EAVES HEIGHT OF IMMEDIATE NEIGHBOURING BUILDINGS FROM OS & APPROXIMATE DO NOT SCALE OFF THIS DRAWING. FOR CONSTRUCTION ALL DIMENSIONS TO BE CHECKED ON SITE.
 2. EXISTING TREES SHOWN INDICATIVELY.
 3. PROPOSED TREE LOCATIONS SHOWN INDICATIVELY.
 4. LEVELS TAKEN FROM BUILDING SURVEY AND TOPOGRAPHICAL SURVEY. LEVELS INDICATED IN THIS DRAWING ARE INDICATIVE AND SUBJECT TO CONSTRUCTION LEVEL INFORMATION.
 5. INFORM ARCHITECT OF ANY DISCREPANCIES PRIOR TO CONSTRUCTION

 

P01	29.11.19	PLANNING ISSUE	JL	PH
REV	DATE	DESCRIPTION	DRN	CHK
PETER BARBER ARCHITECTS				
173 Kings Cross Road LONDON WC1X 9BZ e: info@peterbarberarchitects.com t: 020 7853 4499				
CLIENT HAMPSTEAD PROPERTIES LTD				
PROJECT 551-557 FINCHLEY ROAD LONDON				
DRAWING TITLE PROPOSED SECTION - A				
SCALE 1:100 @ A3 SHEET				
STATUS PLANNING				
DRAWING NO FIN_P_200				REV P01
© 2019 Peter Barber Architects. All rights reserved.				

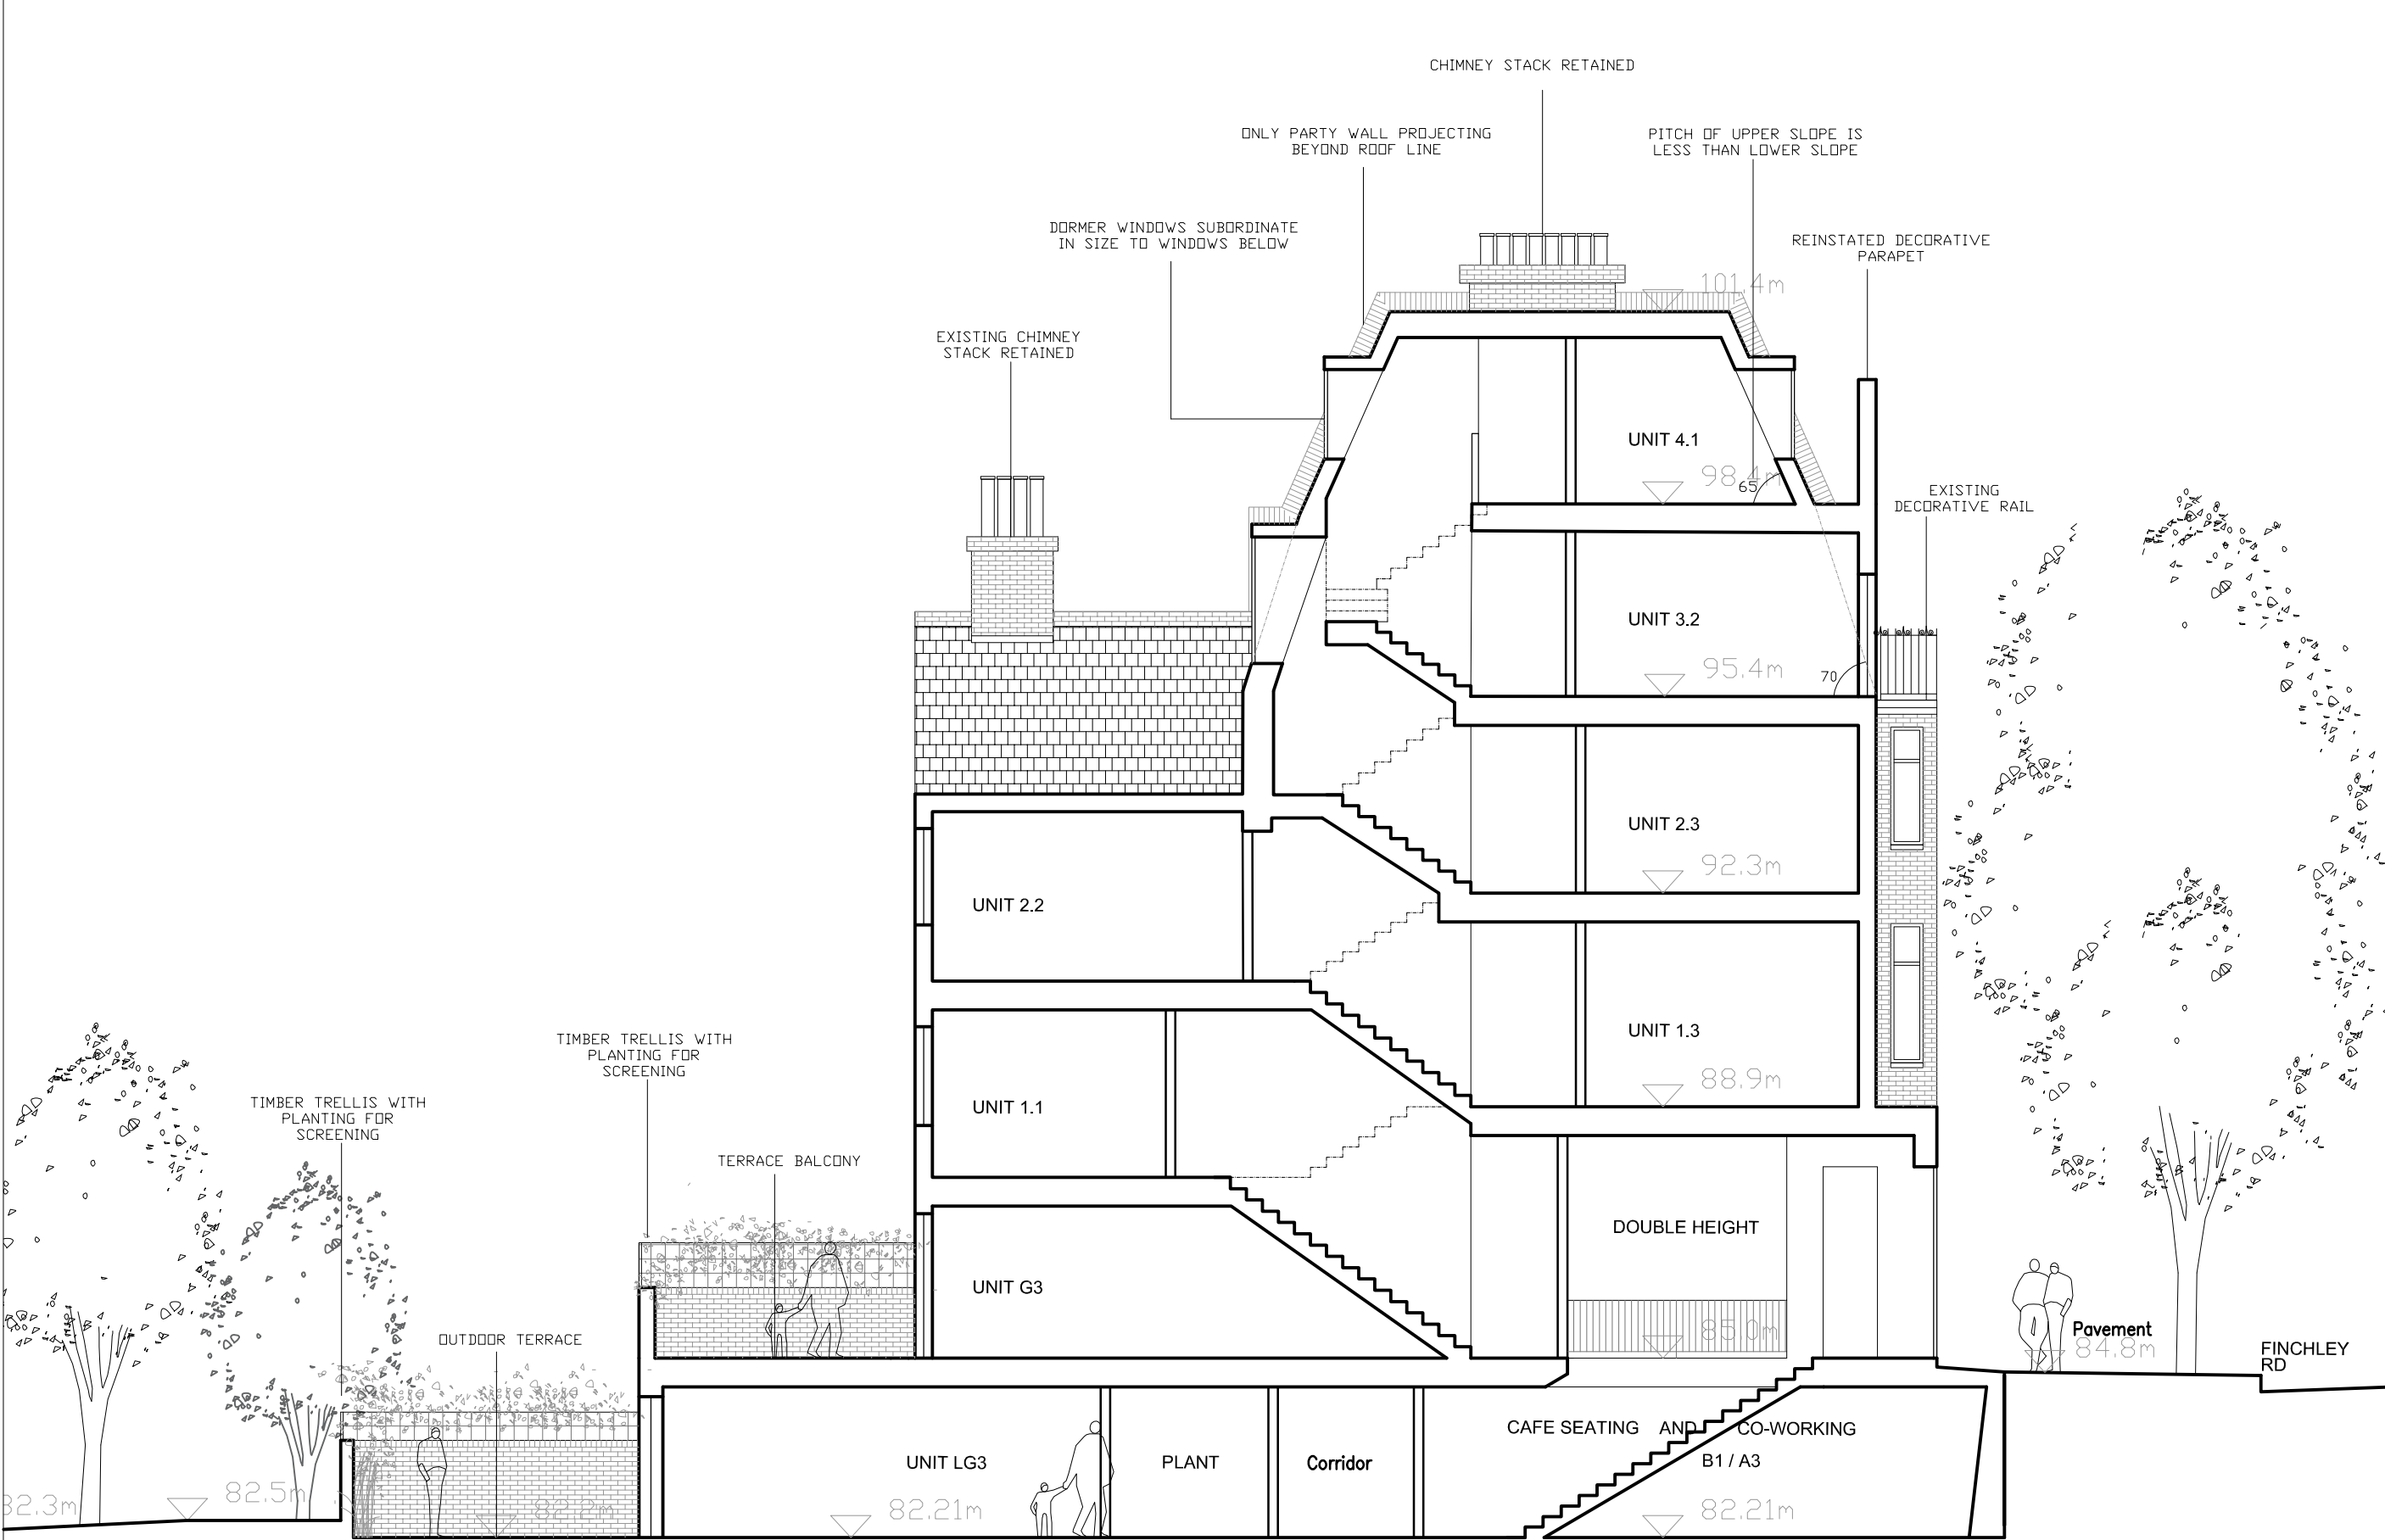


ALL DIMENSIONS MUST BE CHECKED ON SITE. INFORM THE ARCHITECT OF ANY DISCREPANCIES PRIOR TO CONSTRUCTION.
INTERNAL LAYOUTS INDICATIVE
KEY PLAN



NOTES



1. SITE FOOTPRINT TAKEN FROM SURVEY. REST OF EXISTING PLAN, ELEVATION RIDGE AND EAVES HEIGHT OF IMMEDIATE NEIGHBOURING BUILDINGS FROM OS & APPROXIMATE.
2. DO NOT SCALE OFF THIS DRAWING. FOR CONSTRUCTION ALL DIMENSIONS TO BE CHECKED ON SITE.
3. EXISTING TREES SHOWN INDICATIVELY.
4. PROPOSED TREE LOCATIONS SHOWN INDICATIVELY.
5. LEVELS TAKEN FROM BUILDING SURVEY AND TOPOGRAPHICAL SURVEY. LEVELS INDICATED IN THIS DRAWING ARE INDICATIVE AND SUBJECT TO CONSTRUCTION LEVEL INFORMATION.
6. INFORM ARCHITECT OF ANY DISCREPANCIES PRIOR TO CONSTRUCTION.

 

P04	29.11.19	PLANNING ISSUE	JL	PH
P03	15.11.19	MINOR AMENDMENTS	JL	PH
P02	29.10.19	DRAFT ISSUE	JL	PH
P01	18.10.19	DRAFT ISSUE	JL	PH
REV	DATE	DESCRIPTION	DRN	CHK

PETER BARBER
ARCHITECTS

173 Kings Cross Road LONDON WC1X 9BZ
e: info@peterbarberarchitects.com
t: 020 7853 4499

CLIENT
HAMPSTEAD PROPERTIES LTD
PROJECT
551-557 FINCHLEY ROAD
LONDON

DRAWING TITLE
PROPOSED SECTION- B


SCALE 1:100 @ A3 SHEET

STATUS
PLANNING

DRAWING NO
FIN_P_210

REV
P04


© 2019 Peter Barber Architects. All rights reserved.

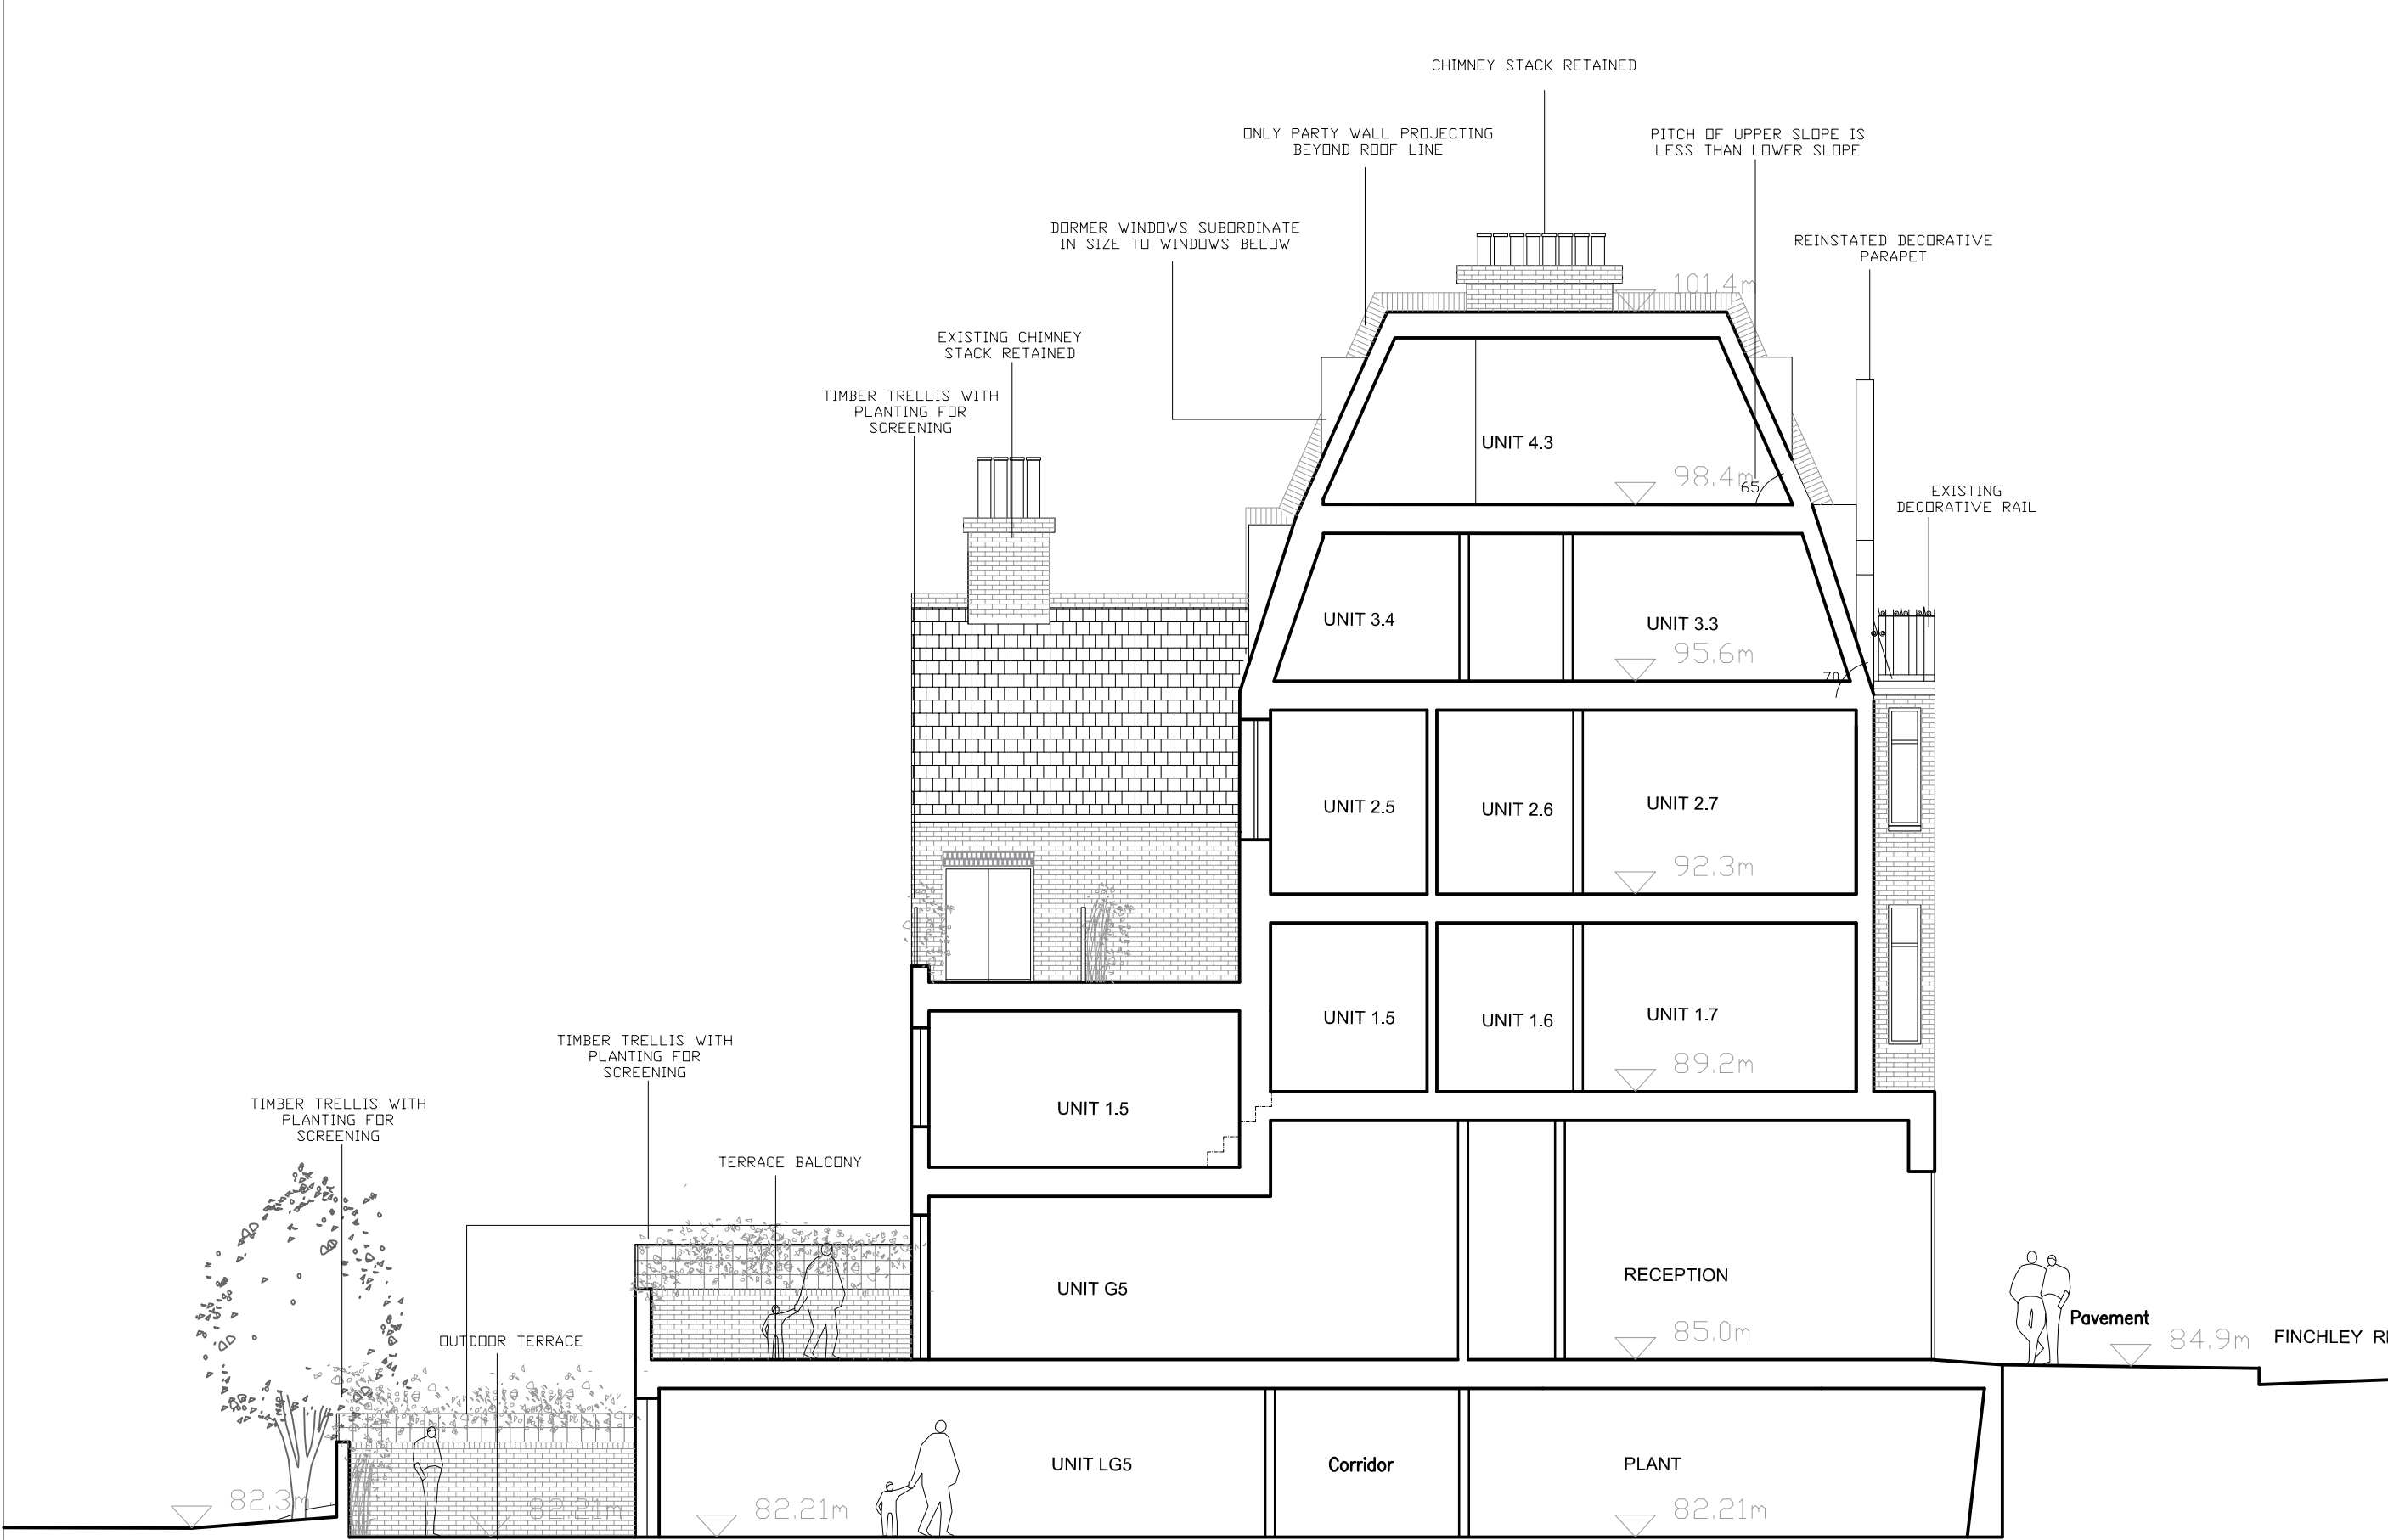

ALL DIMENSIONS MUST BE CHECKED ON SITE. INFORM THE ARCHITECT OF ANY DISCREPANCIES PRIOR TO CONSTRUCTION.
INTERNAL LAYOUTS INDICATIVE
KEY PLAN



- NOTES
1. SITE FOOTPRINT TAKEN FROM SURVEY. REST OF EXISTING PLAN, ELEVATION RIDGE AND EAVES HEIGHT OF IMMEDIATE NEIGHBOURING BUILDINGS FROM OS & APPROXIMATE DO NOT SCALE OFF THIS DRAWING. FOR CONSTRUCTION ALL DIMENSIONS TO BE CHECKED ON SITE.
 2. EXISTING TREES SHOWN INDICATIVELY.
 3. PROPOSED TREE LOCATIONS SHOWN INDICATIVELY.
 4. LEVELS TAKEN FROM BUILDING SURVEY AND TOPOGRAPHICAL SURVEY. LEVELS INDICATED IN THIS DRAWING ARE INDICATIVE AND SUBJECT TO CONSTRUCTION LEVEL INFORMATION.
 5. INFORM ARCHITECT OF ANY DISCREPANCIES PRIOR TO CONSTRUCTION.

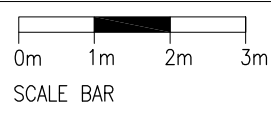

ALL DIMENSIONS MUST BE CHECKED ON SITE. INFORM THE ARCHITECT OF ANY DISCREPANCIES PRIOR TO CONSTRUCTION.
INTERVAL LAYOUTS INDICATIVE

KEY PLAN




NOTES



1. SITE FOOTPRINT TAKEN FROM SURVEY. REST OF EXISTING PLAN, ELEVATION RIDGE AND EAVES HEIGHT OF IMMEDIATE NEIGHBOURING BUILDINGS FROM OS & APPROXIMATE. DO NOT SCALE OFF THIS DRAWING. FOR CONSTRUCTION ALL DIMENSIONS TO BE CHECKED ON SITE.
2. EXISTING TREES SHOWN INDICATIVELY.
3. PROPOSED TREE LOCATIONS SHOWN INDICATIVELY.
4. LEVELS TAKEN FROM BUILDING SURVEY AND TOPOGRAPHICAL SURVEY. LEVELS INDICATED IN THIS DRAWING ARE INDICATIVE AND SUBJECT TO CONSTRUCTION LEVEL INFORMATION.
5. INFORM ARCHITECT OF ANY DISCREPANCIES PRIOR TO CONSTRUCTION.
- 6.

0m 1m 2m 3m 4m

SCALE BAR

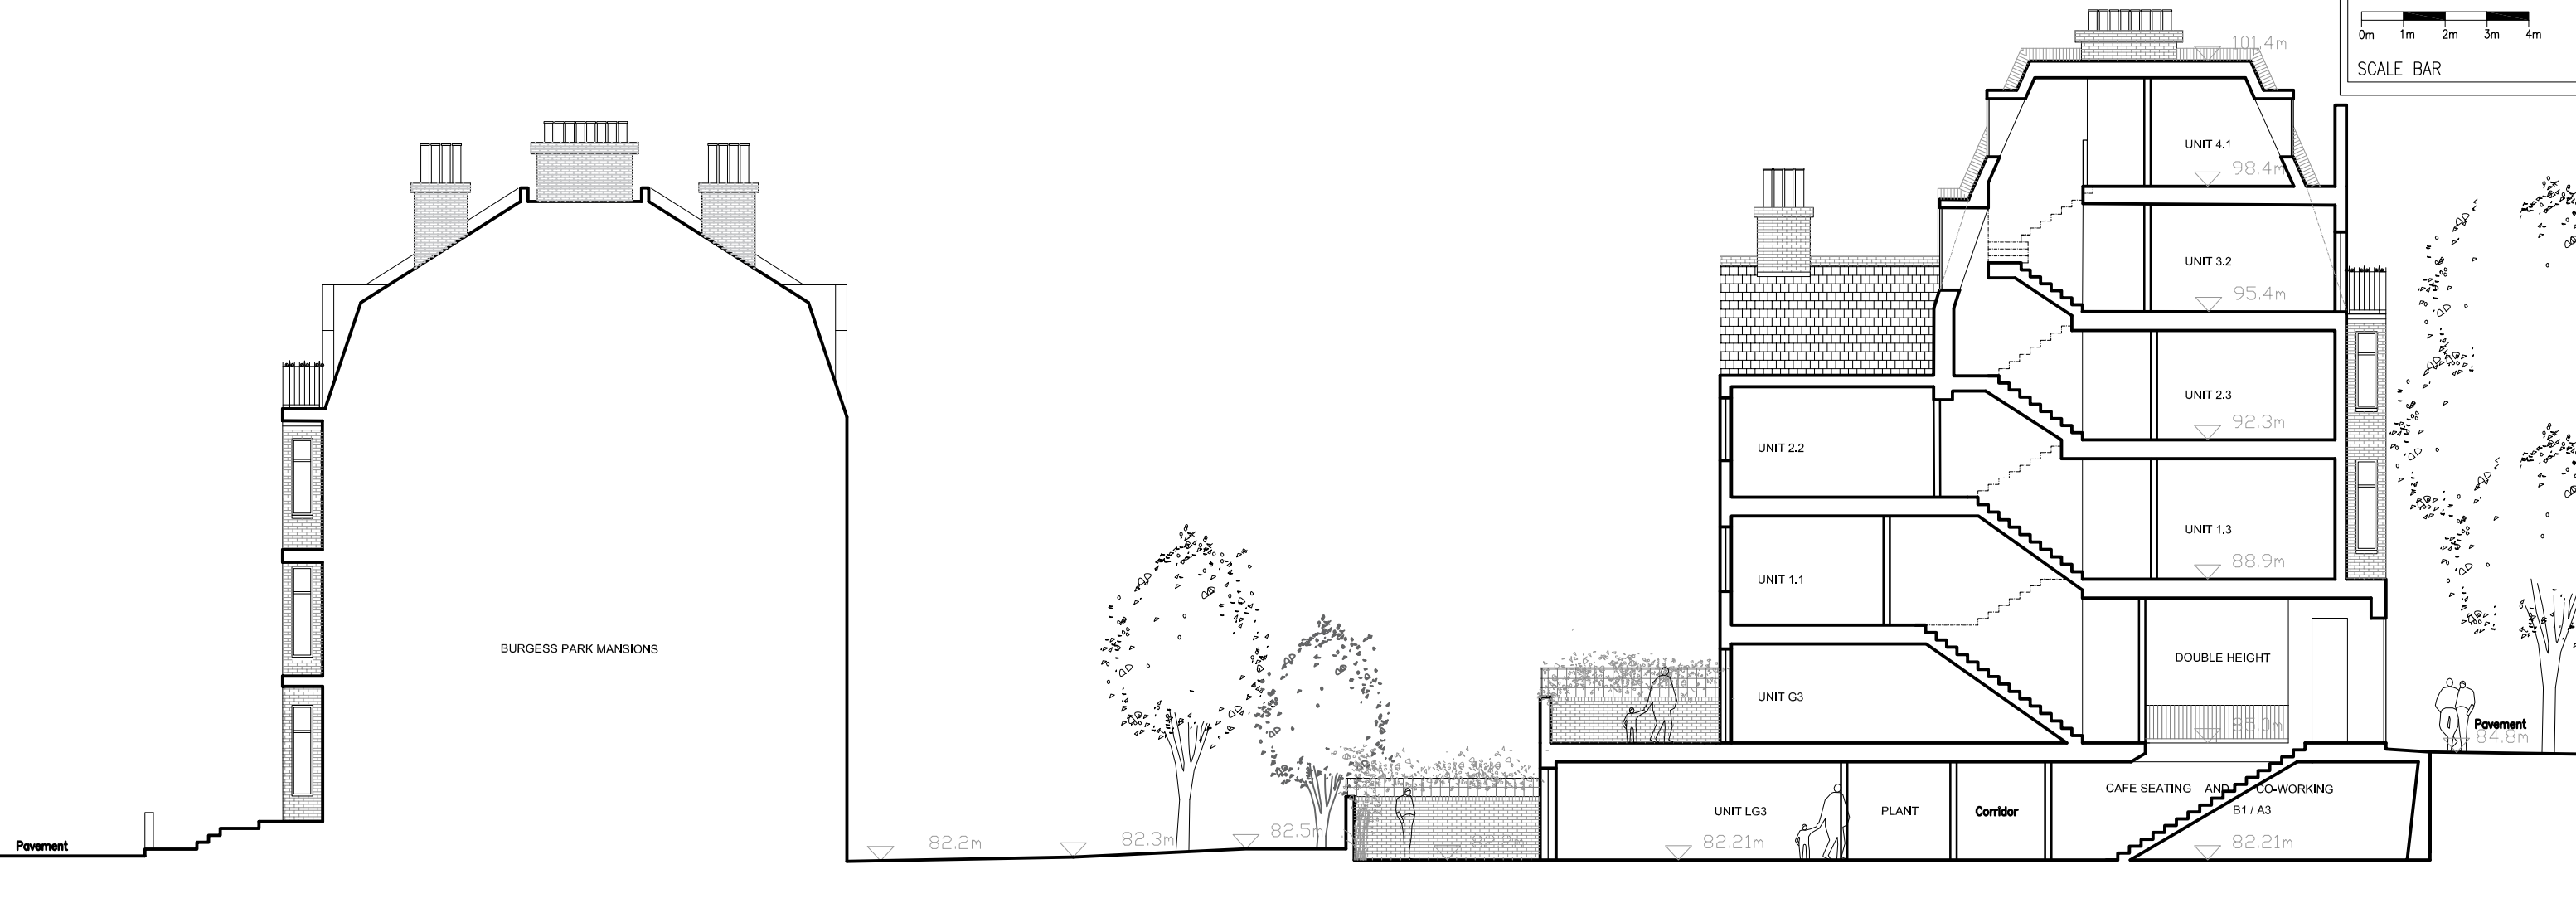

P01 05.11.19	PLANNING ISSUE	JL	PH
REV	DATE	DESCRIPTION	DRN

PETER BARBER
ARCHITECTS

173 Kings Cross Road LONDON WC1X 9BZ
e: info@peterbarberarchitects.com
t: 020 7633 4186

CLIENT
HAMPSTEAD PROPERTIES LTD
PROJECT
551-557 FINCHLEY ROAD
LONDON

DRAWING TITLE
PROPOSED LONG SECTION - B


SCALE 1:150 @ A3 SHEET

STATUS
PLANNING

DRAWING NO
FIN_P_230

REV
P01


© 2019 Peter Barber Architects. all rights reserved

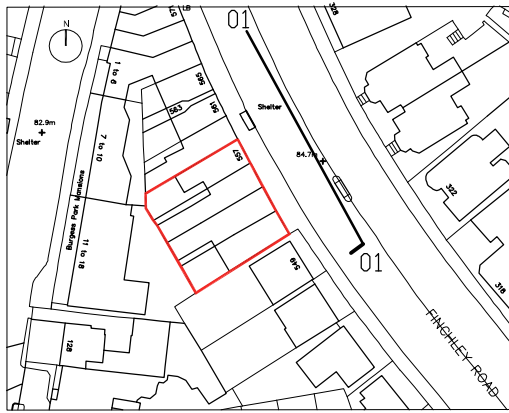

NOTES



1. WINDOW MULLION / PATIO GLAZING ARRANGEMENT INDICATIVE. SUBJECT TO DETAIL DESIGN.
2. SITE FOOTPRINT TAKEN FROM SURVEY. REST OF EXISTING PLAN, ELEVATION RIDGE AND EAVES HEIGHT OF IMMEDIATE NEIGHBOURING BUILDINGS FROM OS & APPROXIMATE.
3. DO NOT SCALE OFF THIS DRAWING. FOR CONSTRUCTION ALL DIMENSIONS TO BE CHECKED ON SITE.
4. EXISTING TREES SHOWN INDICATIVELY.
5. PROPOSED TREE LOCATIONS SHOWN INDICATIVELY.
6. INFORM ARCHITECT OF ANY DISCREPANCIES PRIOR TO CONSTRUCTION.

 

P04 29.11.19	PLANNING ISSUE	JL	PH
P03 15.11.19	MINOR AMENDMENTS	JL	PH
P02 18.10.19	DRAFT ISSUE	JL	PH
P01 14.10.19	PRELIMINARY	JL	PH
REV. DATE	DESCRIPTION	DRN	CHK

PETER BARBER
ARCHITECTS

173 Kings Cross Road LONDON WC1X 8BZ
e: info@peterbarberarchitects.com
t: 020 7833 4499

CLIENT
HAMPSTEAD PROPERTIES LTD
PROJECT
551-557 FINCHLEY ROAD
LONDON

DRAWING TITLE
PROPOSED ELEVATION

SCALE 1:100 A1 SHEET

STATUS
PLANNING


DRAWING NO
FIN_P_300

© 2019 Peter Barber Architects. all rights reserved

REV
P04



ALL DIMENSIONS MUST BE CHECKED ON SITE. INFORM THE ARCHITECT OF ANY DISCREPANCIES PRIOR TO CONSTRUCTION.
INTERNAL LAYOUTS INDICATIVE.
KEY PLAN

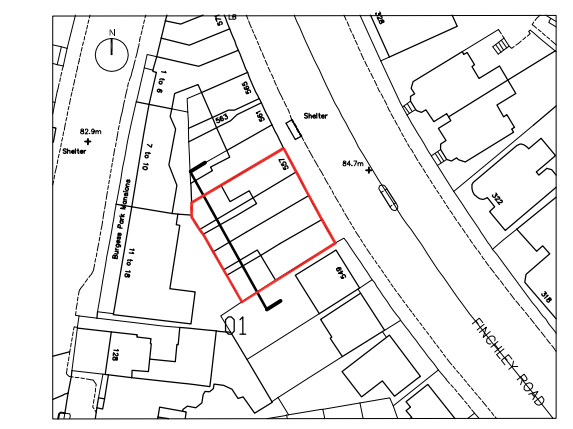

- NOTES
1. WINDOW MULLION / PATIO GLAZING ARRANGEMENT INDICATIVE. SUBJECT TO DETAIL DESIGN.
 2. SITE FOOTPRINT TAKEN FROM SURVEY. REST OF EXISTING PLAN, ELEVATION RIDGE AND EAVES HEIGHT OF IMMEDIATE NEIGHBOURING BUILDINGS FROM OS & APPROXIMATE.
 3. DO NOT SCALE OFF THIS DRAWING. FOR CONSTRUCTION ALL DIMENSIONS TO BE CHECKED ON SITE.
 4. EXISTING TREES SHOWN INDICATIVELY.
 5. PROPOSED TREE LOCATIONS SHOWN INDICATIVELY.
 6. GROUND LEVEL OF NEIGHBOURING PROPERTIES SHOWN INDICATIVELY.
 7. INFORM ARCHITECT OF ANY DISCREPANCIES PRIOR TO CONSTRUCTION.
- 0m 1m 2m 3m
SCALE BAR

P04	28.11.19	PLANNING ISSUE	JL	PH
P03	15.11.19	DRAFT ISSUE	JL	PH
P02	18.10.19	DRAFT ISSUE	JL	PH
P01	14.10.19	PRELIMINARY	JL	PH
REV	DATE	DESCRIPTION	JL	CHK

PETER BARBER ARCHITECTS
173 Kings Cross Road LONDON WC1X 9BZ
e: info@peterbarberarchitects.com
t: 020 7833 4499

CLIENT
HAMPSTEAD PROPERTIES LTD
PROJECT
551-557 FINCHLEY ROAD
LONDON
DRAWING TITLE
PROPOSED REAR ELEVATION

SCALE 1:50
STATUS
PLANNING
DRAWING NO
FIN_P_310
REV
P04
© 2019 Peter Barber Architects. all rights reserved