


1
A-03-05




existing first floor
rear terrace

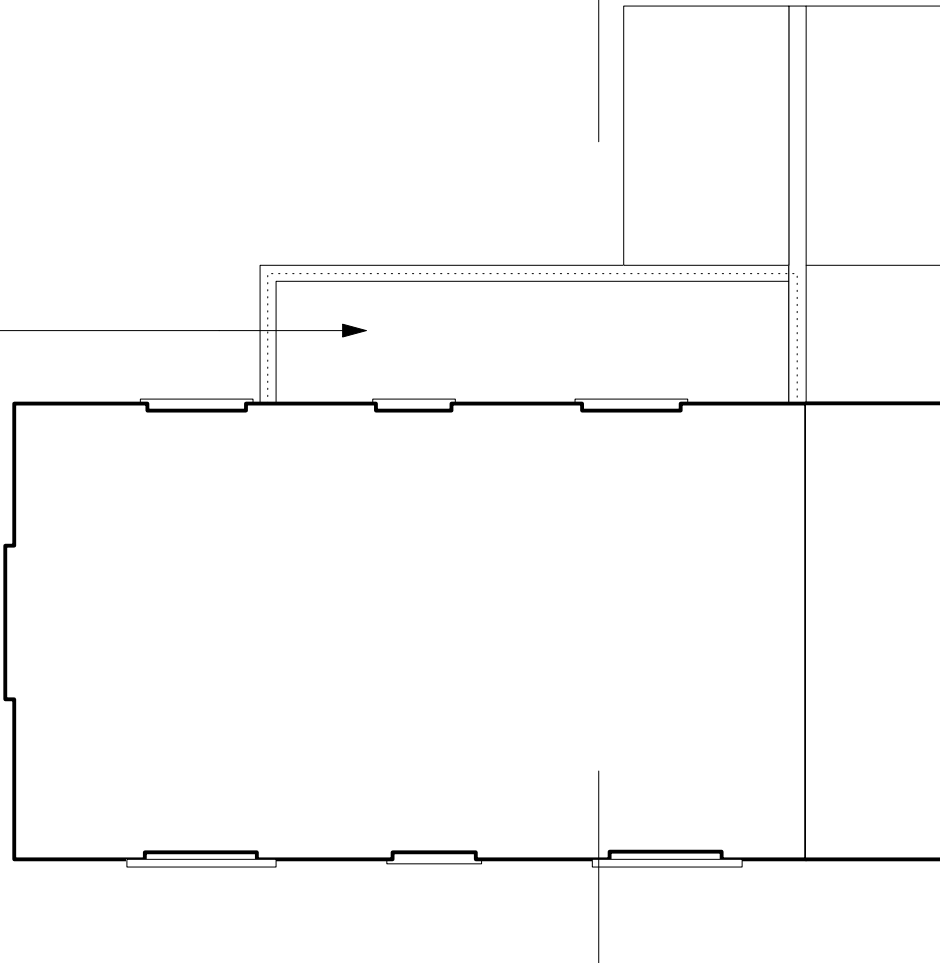

2


existing first floor terrace plan
Scale: 1:100

1
A-03-05

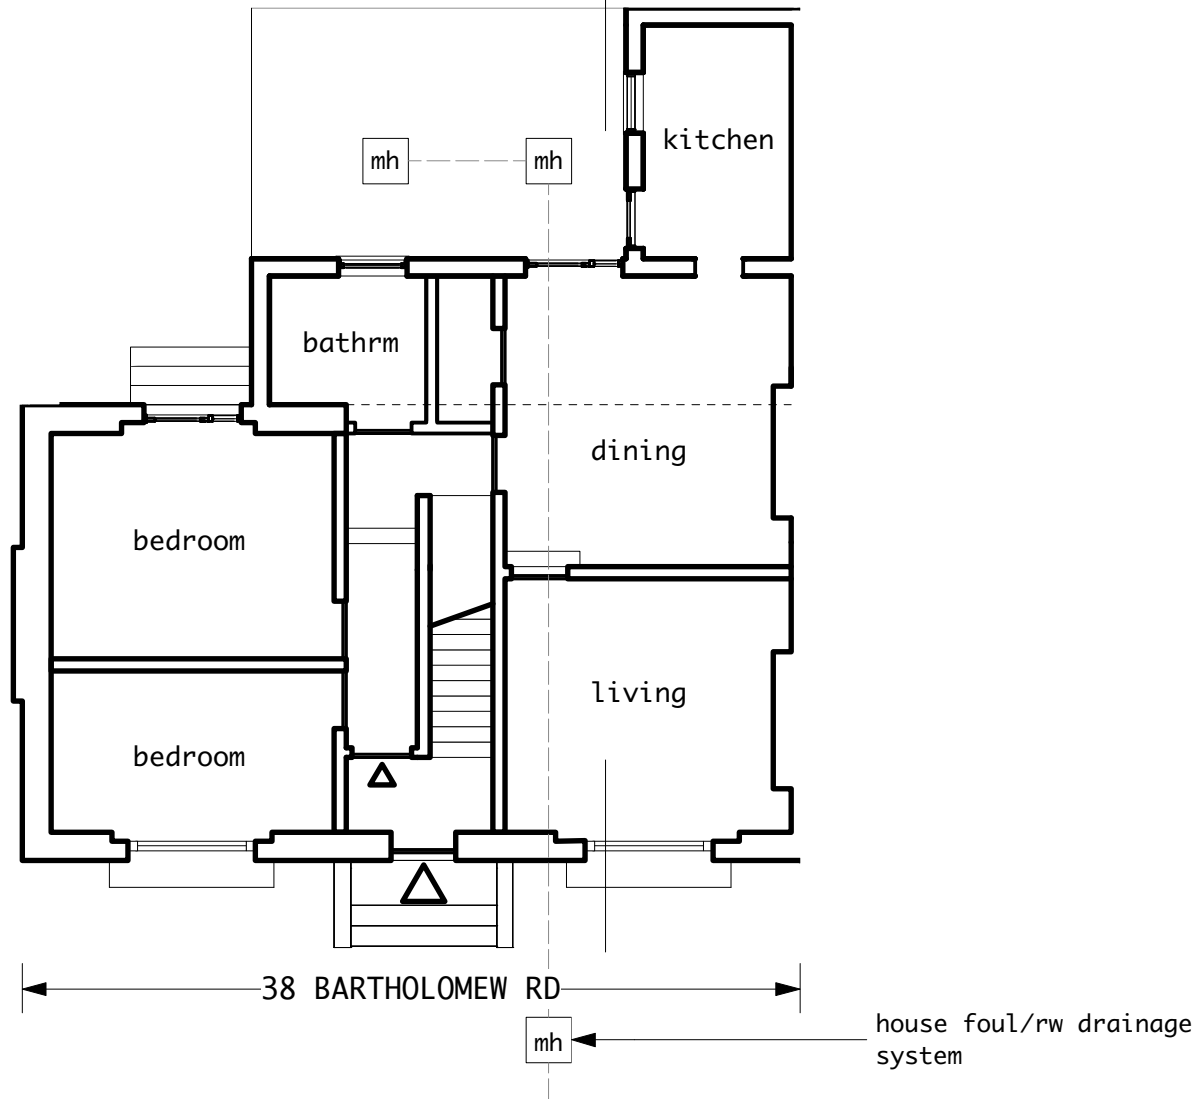

1


existing ground plan
Scale: 1:100

 


Tom Young Architects own copyright for this drawing		DISCIPLINE A = architectural S = structural M = mechanical E = electrical		TOM YOUNG ARCHITECTS 19 Basset St London NW5 4PG 020 7482 6150 tom@tomyoungarchitects.co.uk			
PROJECT TITLE	38a Bartholomew Rd	SERIES 1 site, roof, floor plans 2 elevations 3 sections 4 enlarged plans, elevations & sections 5 details 7 views 8 schedules					
JOB NUMBER	1901			existing ground & first floor terrace plan			
SCALE	1:100			discipline	series	sheet	rev
DATE	5/11/19			A	01	05	
ISSUE	planning app						
CAD-FILE	1901-AD						




2
A-03-05

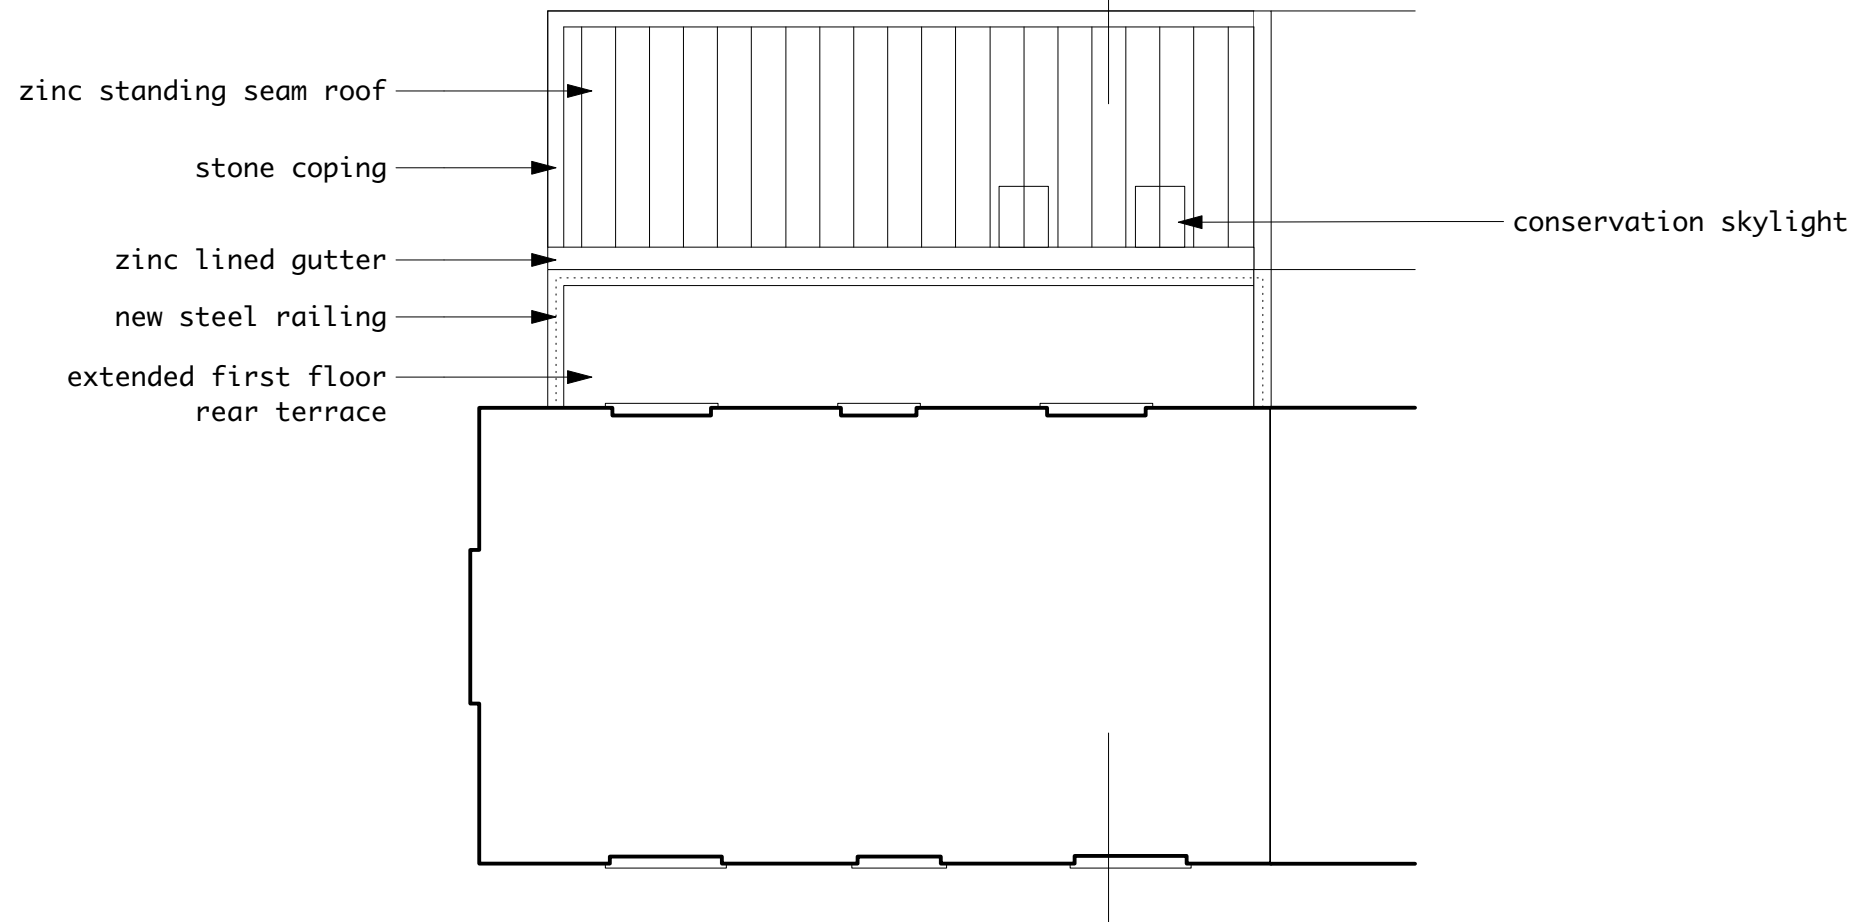


2 proposed first floor terrace plan
Scale: 1:100

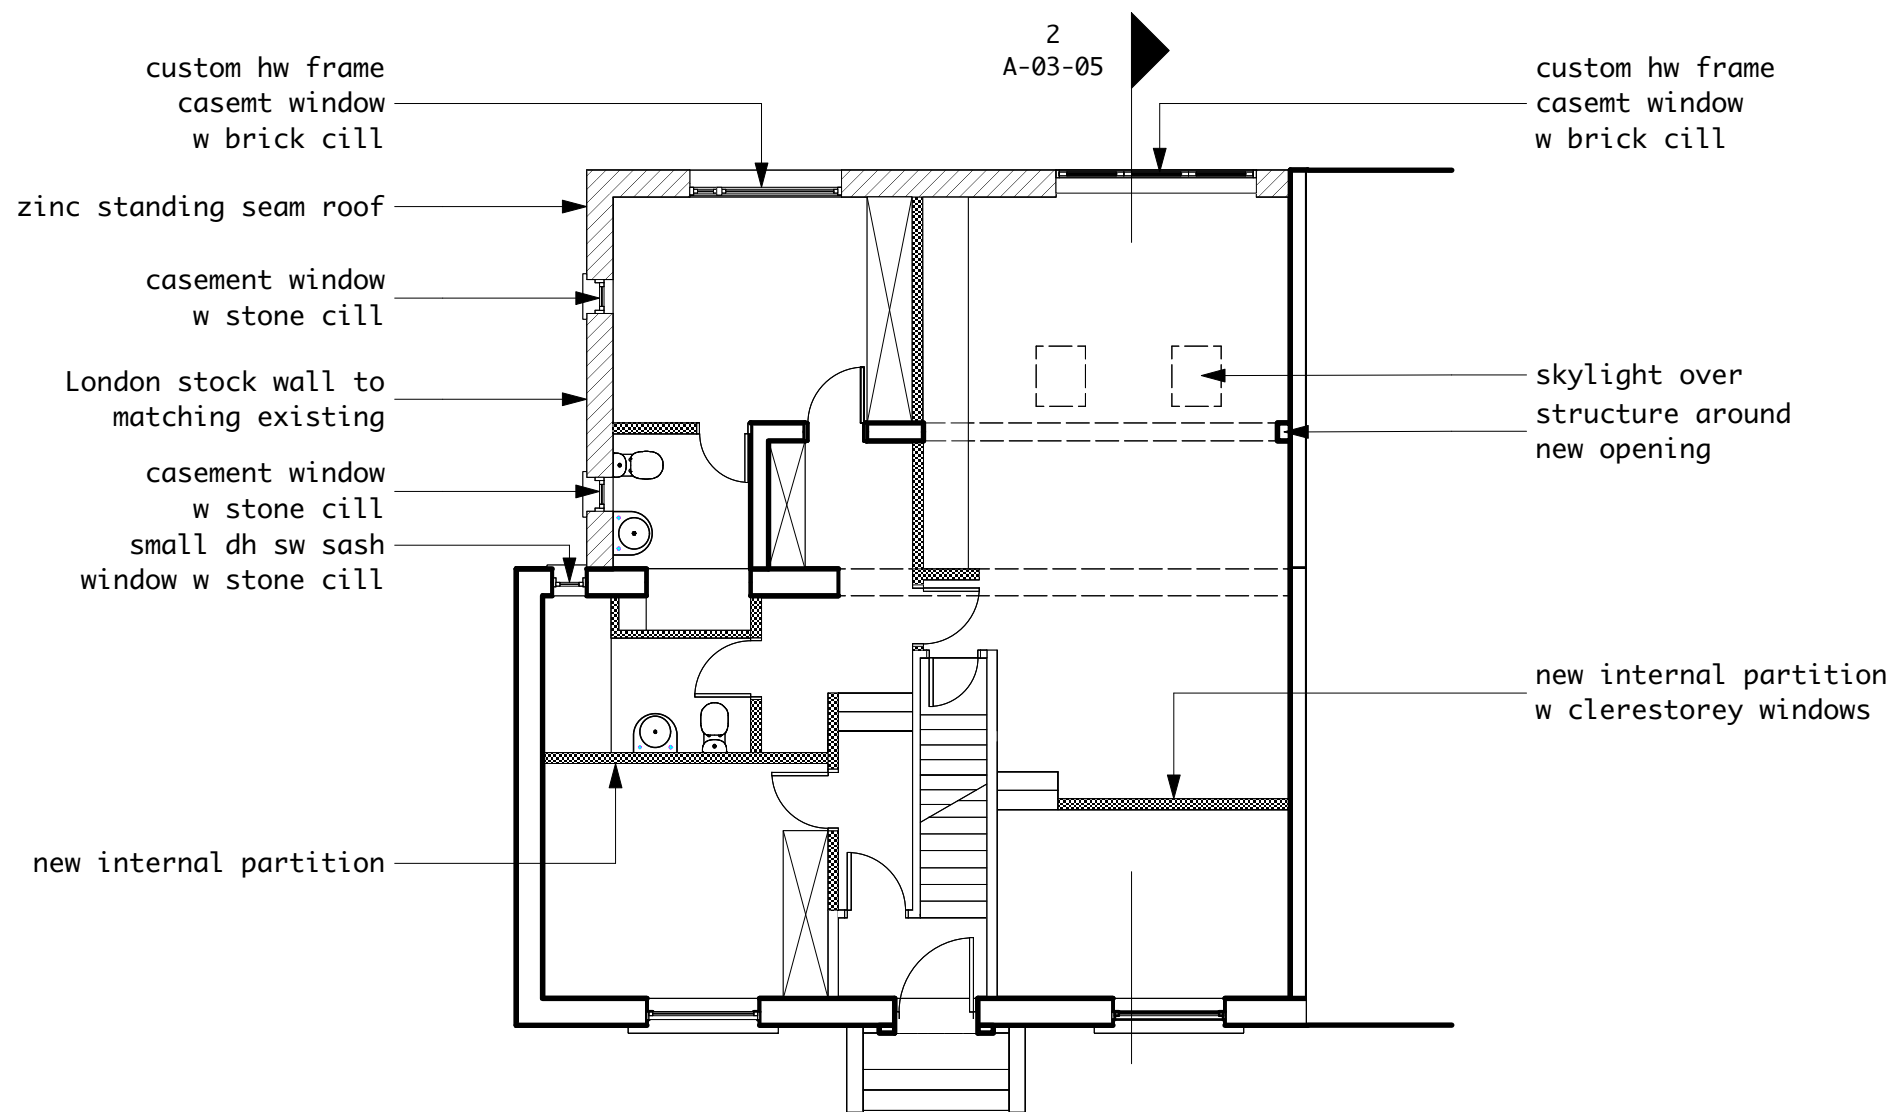


1 proposed ground plan
Scale: 1:100

 

Tom Young Architects own copyright for this drawing		DISCIPLINE A = architectural S = structural M = mechanical E = electrical		TOM YOUNG ARCHITECTS 19 Bassett St London NW5 4PG 020 7482 6150 tom@tomyoungarchitects.co.uk
PROJECT TITLE	38a Bartholomew Rd	SERIES 1 site, roof, floor plans 2 elevations 3 sections 4 enlarged plans, elevations & sections 5 details 7 views 8 schedules		
JOB NUMBER	1901	proposed ground & first floor terrace plan		
SCALE	1:100	discipline	series	sheet
DATE	5/11/19	A	01	06
ISSUE	planning app			rev
CAD-FILE	1901-AD			

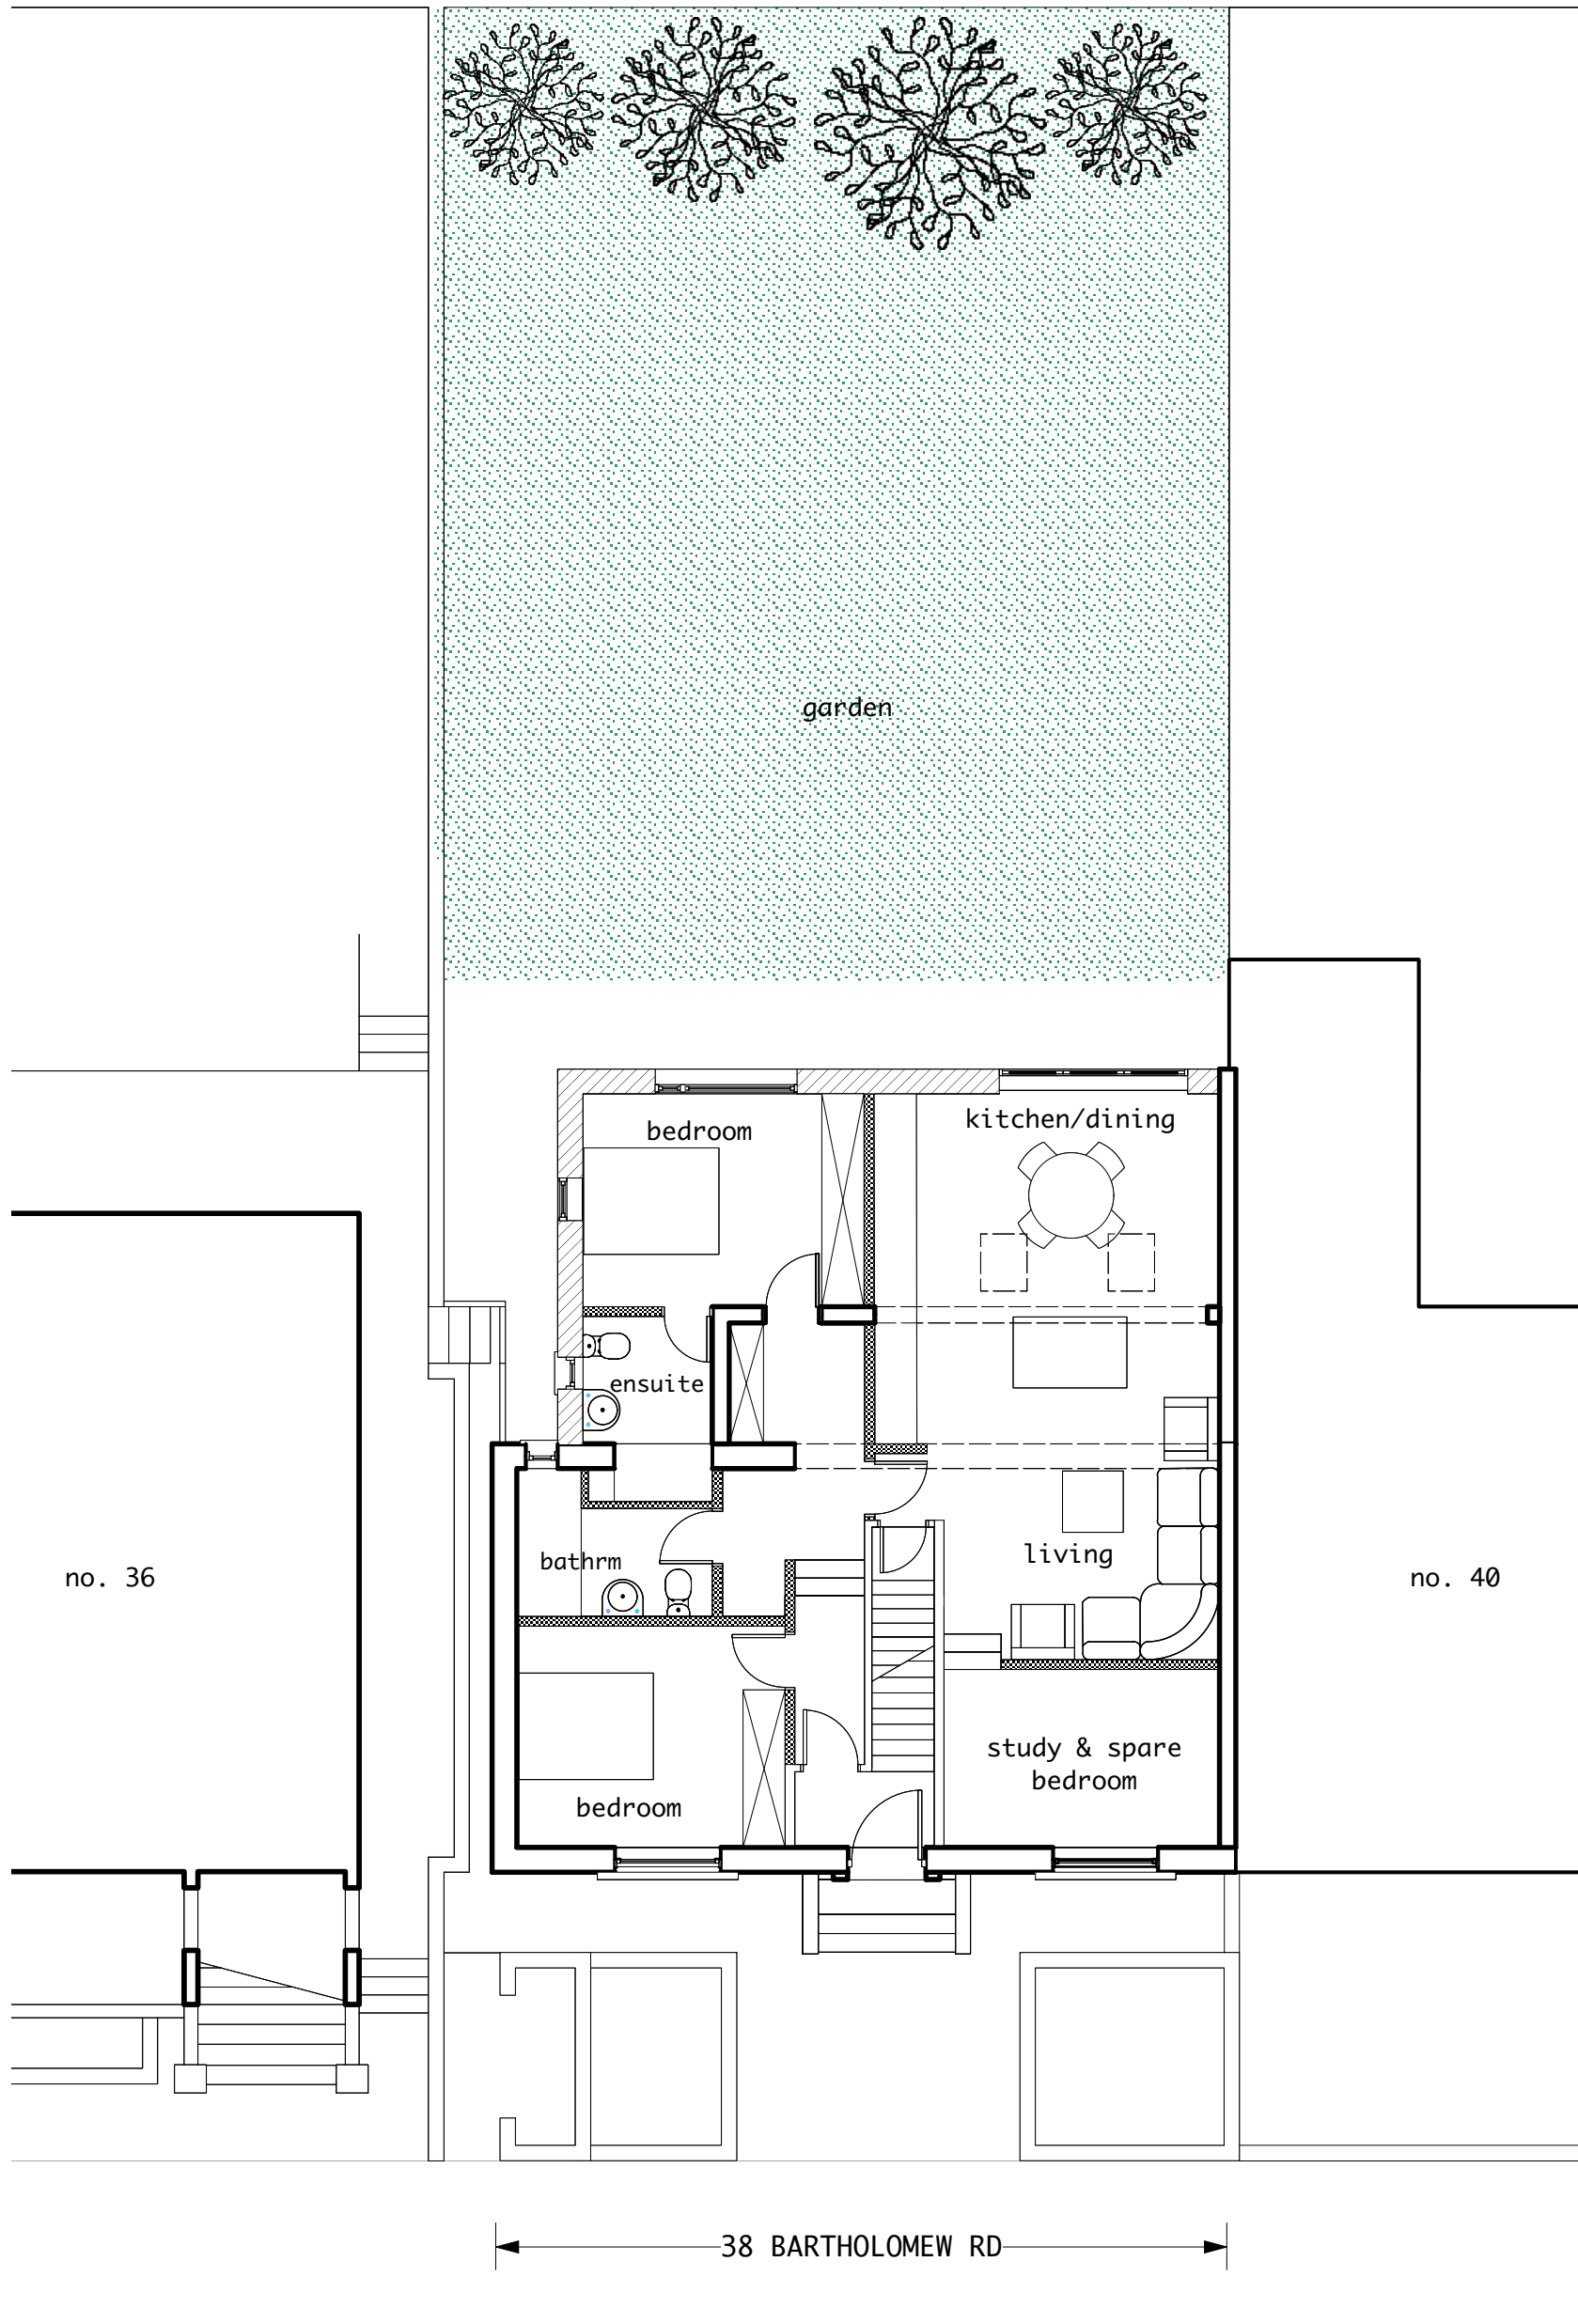

BARTHOLOMEW ROAD

 

Tom Young Architects own copyright for this drawing		DISCIPLINE A = architectural S = structural M = mechanical E = electrical
PROJECT TITLE	38a Bartholomew Rd	SERIES 1 site, roof, floor plans 2 elevations 3 sections 4 enlarged plans, elevations & sections 5 details 7 views 8 schedules
JOB NUMBER	1901	
SCALE	1:100	
DATE	5/11/19	
ISSUE	planning app	
CAD-FILE	1901-AD	

TOM YOUNG ARCHITECTS

19 Basset St
London NW5 4PG
020 7482 6150

tom@tomyoungarchitects.co.uk

proposed site plan

discipline	series	sheet	rev
A	01	10	

Tom Young Architects own copyright for this drawing	
PROJECT TITLE	38a Bartholomew Rd
JOB NUMBER	1901
SCALE	1:100
DATE	5/11/19
ISSUE	planning app
CAD-FILE	1901-AD

DISCIPLINE
A = architectural
S = structural
M = mechanical
E = electrical

SERIES
1 site, roof, floor plans
2 elevations
3 sections
4 enlarged plans, elevations & sections
5 details
7 views
8 schedules

TOM YOUNG ARCHITECTS

19 Bassett St
London NW5 4PG
020 7482 6150
tom@tomyoungarchitects.co.uk


existing street elevation

discipline	series	sheet	rev
A	02	05	

← 38 BARTHOLOMEW RD →



FRONT ELEVATION -- UNCHANGED BY PROPOSAL

 


Tom Young Architects own copyright for this drawing		DISCIPLINE A = architectural S = structural M = mechanical E = electrical	TOM YOUNG ARCHITECTS 19 Bassett St London NW5 4PG 020 7482 6150 tom@tomyoungarchitects.co.uk	
PROJECT TITLE	38a Bartholomew Rd	SERIES 1 site, roof, floor plans 2 elevations 3 sections 4 enlarged plans, elevations & sections 5 details 7 views 8 schedules		
JOB NUMBER	1901	existing garden elevation		
SCALE	1:100	discipline	series	sheet
DATE	5/11/19	A	02	06
ISSUE	planning app			
CAD-FILE	1901-AD			


← 38 BARTHOLOMEW RD →




Tom Young Architects own copyright for this drawing		DISCIPLINE A = architectural S = structural M = mechanical E = electrical	TOM YOUNG ARCHITECTS 19 Bassett St London NW5 4PG 020 7482 6150 tom@tomyoungarchitects.co.uk			
PROJECT TITLE	38a Bartholomew Rd					
JOB NUMBER	1901	SERIES 1 site, roof, floor plans 2 elevations 3 sections 4 enlarged plans, elevations & sections 5 details 7 views 8 schedules	existing & proposed side elevation			
SCALE	1:100		discipline	series	sheet	rev
DATE	5/11/19		A	02	07	
ISSUE	planning app					
CAD-FILE	1901-AD					

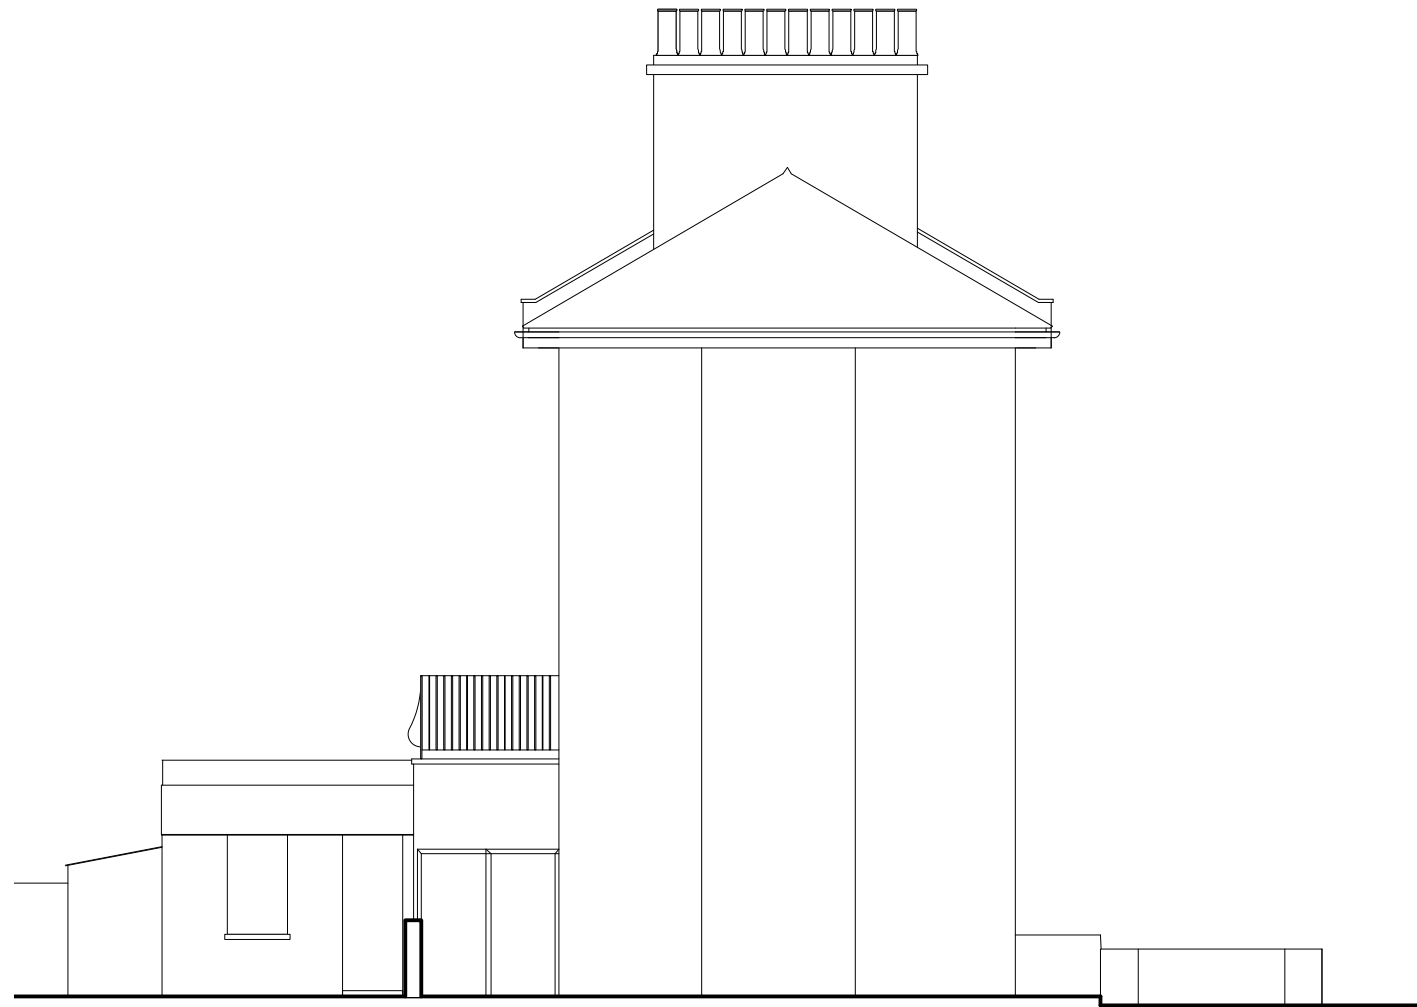


1 existing side elevation
Scale: 1:100

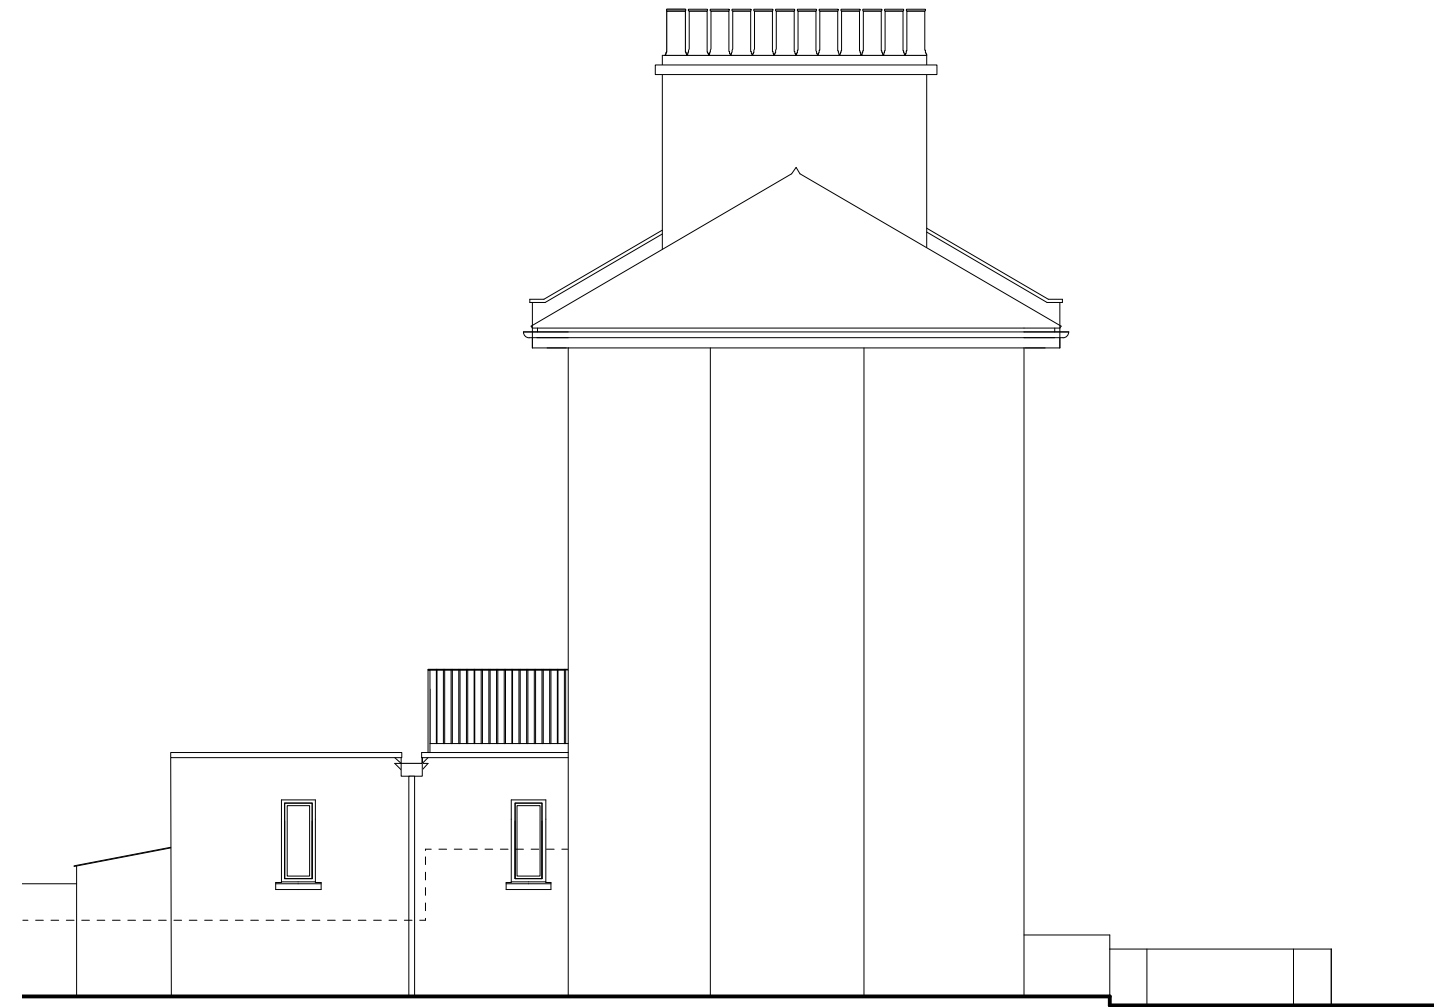

2 proposed side elevation
Scale: 1:100

 


Tom Young Architects own copyright for this drawing		DISCIPLINE A = architectural S = structural M = mechanical E = electrical	TOM YOUNG ARCHITECTS 19 Bassett St London NW5 4PG 020 7482 6150 tom@tomyoungarchitects.co.uk	
PROJECT TITLE	38a Bartholomew Rd	SERIES 1 site, roof, floor plans 2 elevations 3 sections 4 enlarged plans, elevations & sections 5 details 7 views 8 schedules		
JOB NUMBER	1901	proposed garden elevation		
SCALE	1:100	discipline	series	sheet
DATE	5/11/19	A	02	10
ISSUE	planning app			
CAD-FILE	1901-AD			

 


Tom Young Architects own copyright for this drawing		DISCIPLINE A = architectural S = structural M = mechanical E = electrical	TOM YOUNG ARCHITECTS 19 Bassett St London NW5 4PG 020 7482 6150 tom@tomyoungarchitects.co.uk			
PROJECT TITLE	38a Bartholomew Rd					
JOB NUMBER	1901	SERIES 1 site, roof, floor plans 2 elevations 3 sections 4 enlarged plans, elevations & sections 5 details 7 views 8 schedules	existing & proposed section			
SCALE	1:100		discipline	series	sheet	rev
DATE	5/11/19		A	03	05	
ISSUE	planning app					
CAD-FILE	1901-AD					




1 existing section through extension looking east
Scale: 1:100

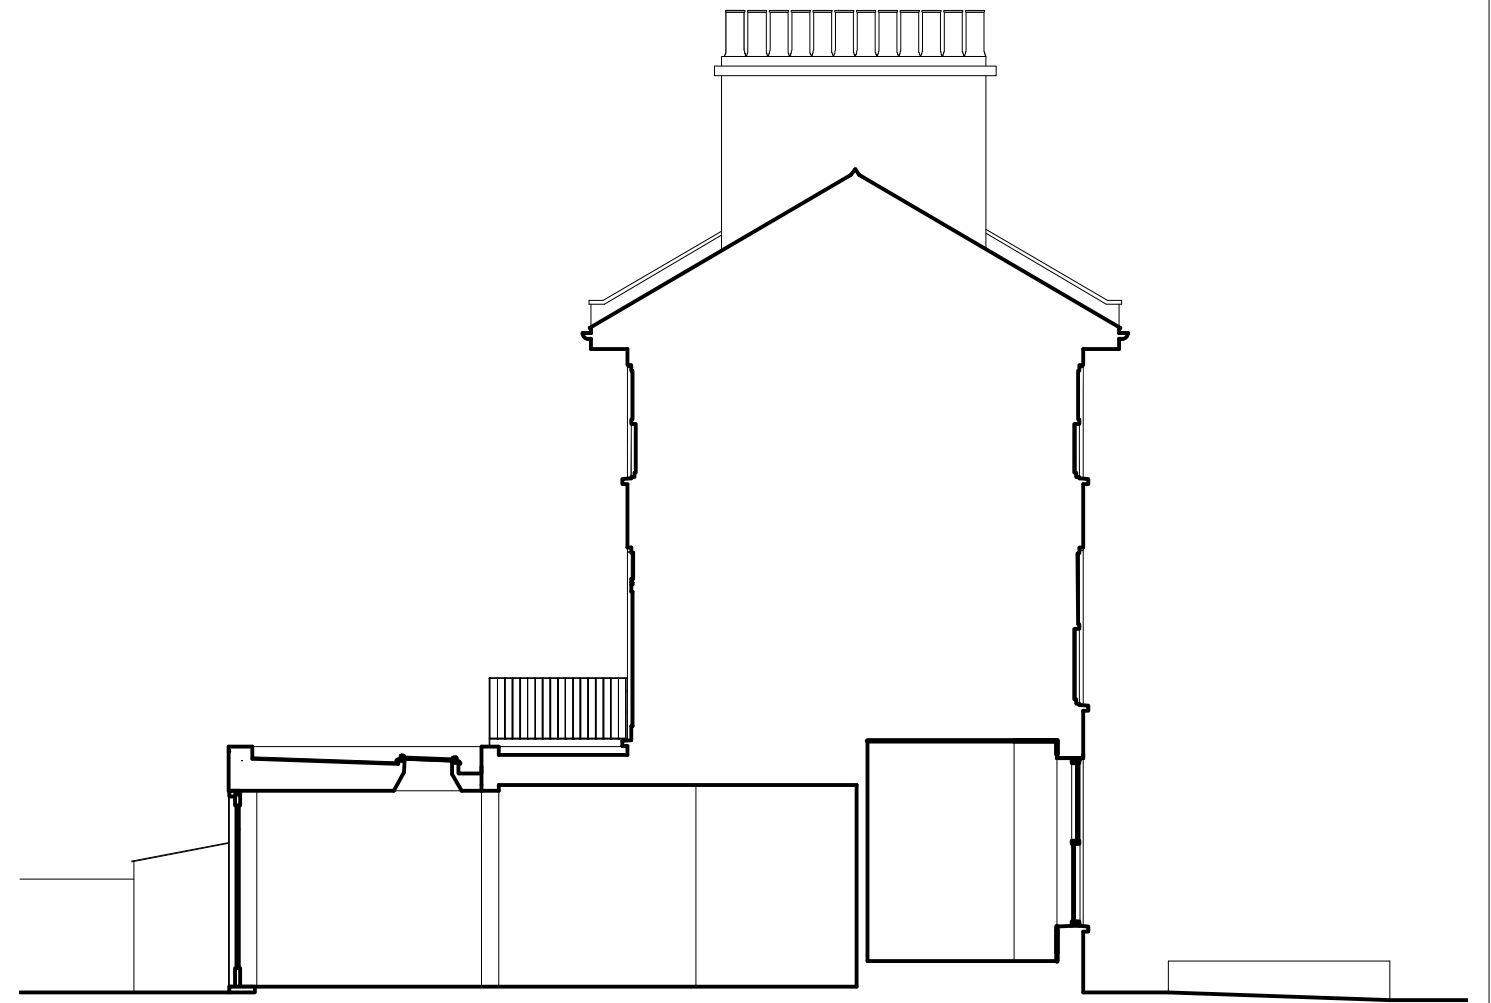


2 proposed section through extension looking east
Scale: 1:100

 

Tom Young Architects own copyright for this drawing		DISCIPLINE A = architectural S = structural M = mechanical E = electrical	TOM YOUNG ARCHITECTS 19 Bassett St London NW5 4PG 020 7482 6150 tom@tomyoungarchitects.co.uk			
PROJECT TITLE	38a Bartholomew Rd					
JOB NUMBER	1901	SERIES 1 site, roof, floor plans 2 elevations 3 sections 4 enlarged plans, elevations & sections 5 details 7 views 8 schedules	isometric from north-west			
SCALE			discipline	series	sheet	rev
DATE	5/11/19		A	07	05	
ISSUE	planning app					
CAD-FILE	1901-AD					

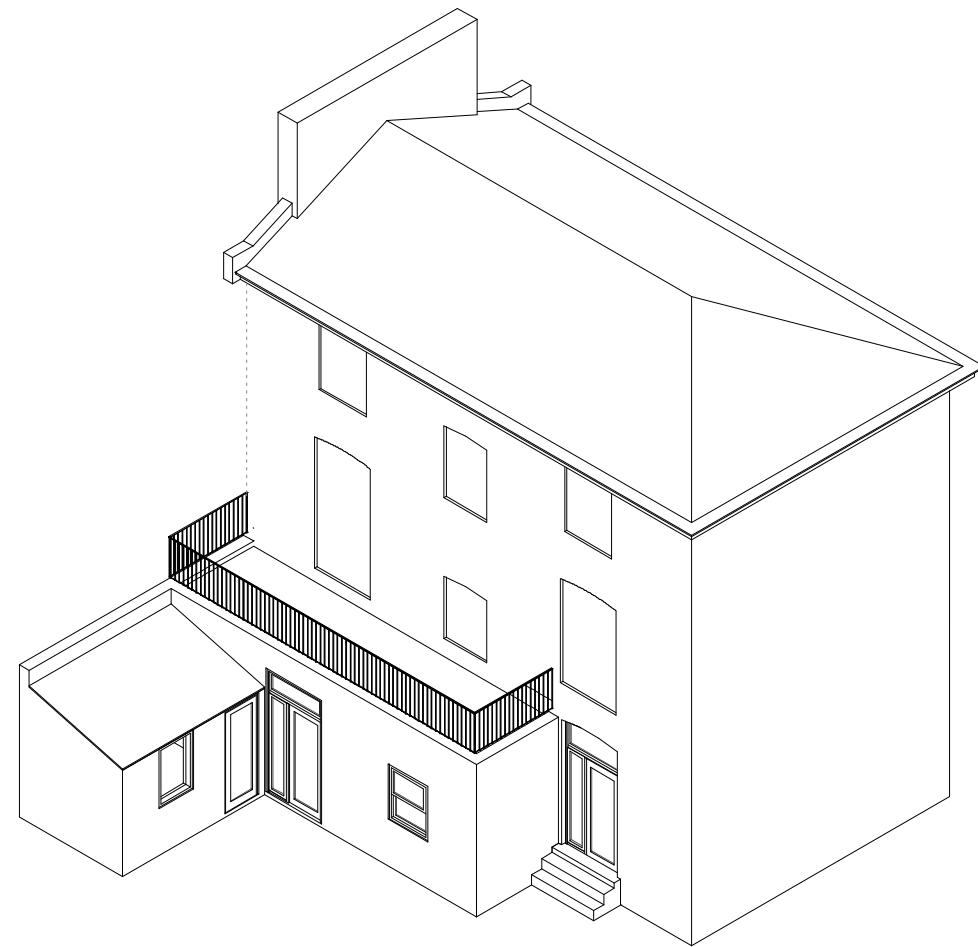

1 isometric view of existing from NW

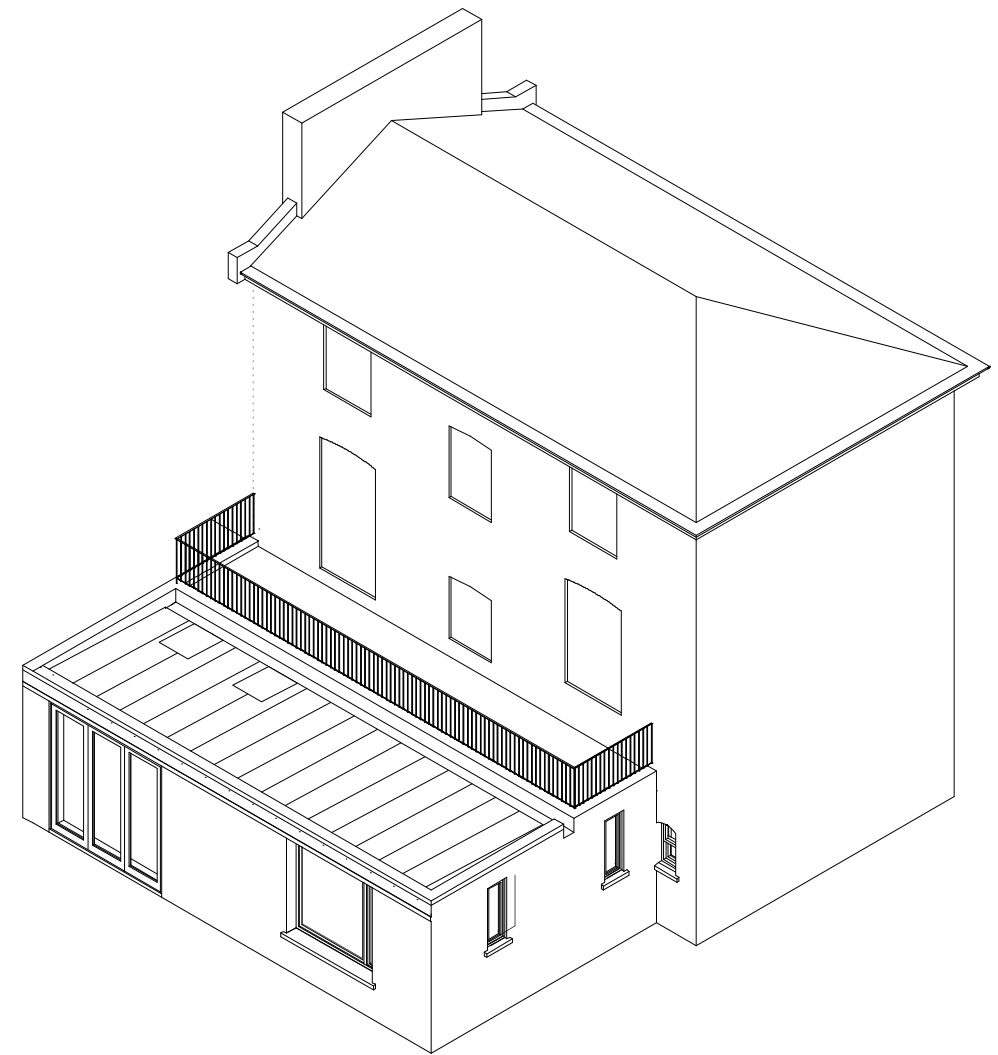

2 isometric view of proposed from NW