


date: DECEMBER 2019  
scale: 1:100 @ A3  
job: BROOKFIELD PARK  
drawing: PROPOSED  
SECOND FLOOR PLAN  
number: **142 013**  
revision: PA01  
drawn: EW  
checked: PdA

GENERAL NOTES:

1. DO NOT SCALE FROM THIS DRAWING, EXCEPT FOR PLANNING PURPOSES
  2. ALL DIMENSIONS AND LEVELS TO BE CHECKED ONSITE
  3. ALL STRUCTURAL ELEMENTS TO STRUCTURAL ENGINEER'S SPECIFICATION AND DETAILS
  4. ALL DETAILS TO MANUFACTURERS SPECIFICATION AND DETAILS
  5. DRAWINGS TO BE READ IN CONJUNCTION WITH SCOPE OF WORKS T01
  6. ALL DETAILS SUBJECT TO BUILDING CONTROL APPROVAL
  7. ISSUE NOT FOR CONSTRUCTION
- ©2019 - MAY NOT BE REPRODUCED WITHOUT PERMISSION

revision	date	details
PA01	14.12.19	planning

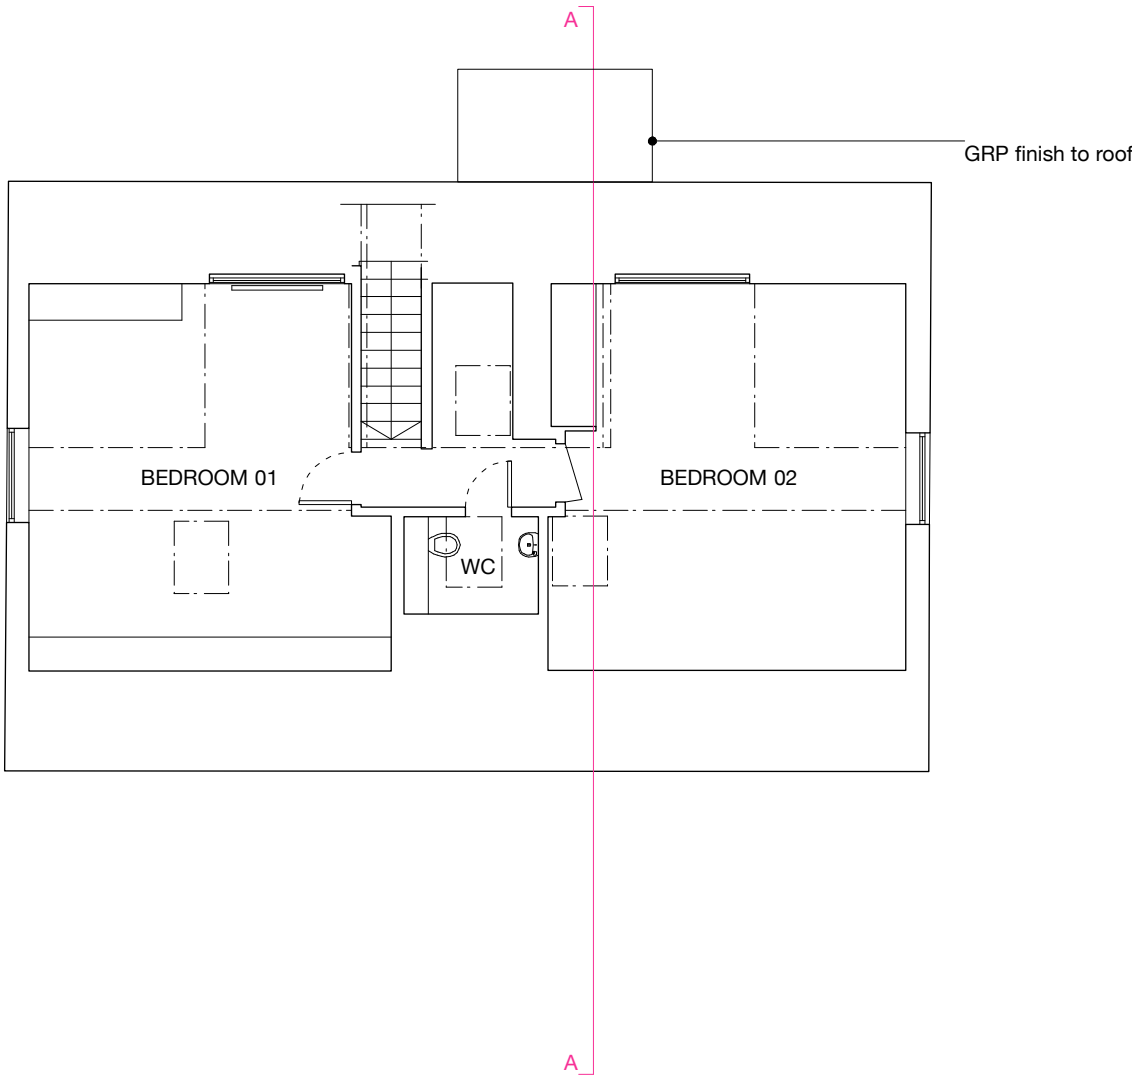

**RUSSIAN  
FOR FISH**

unit 16 durham yard  
teesdale street  
london e2 6qf  
studio@russianforfish.com  
020 7739 4442