

LOCATION PLAN


1:1250



THE SITE

SITE PLAN

1:500

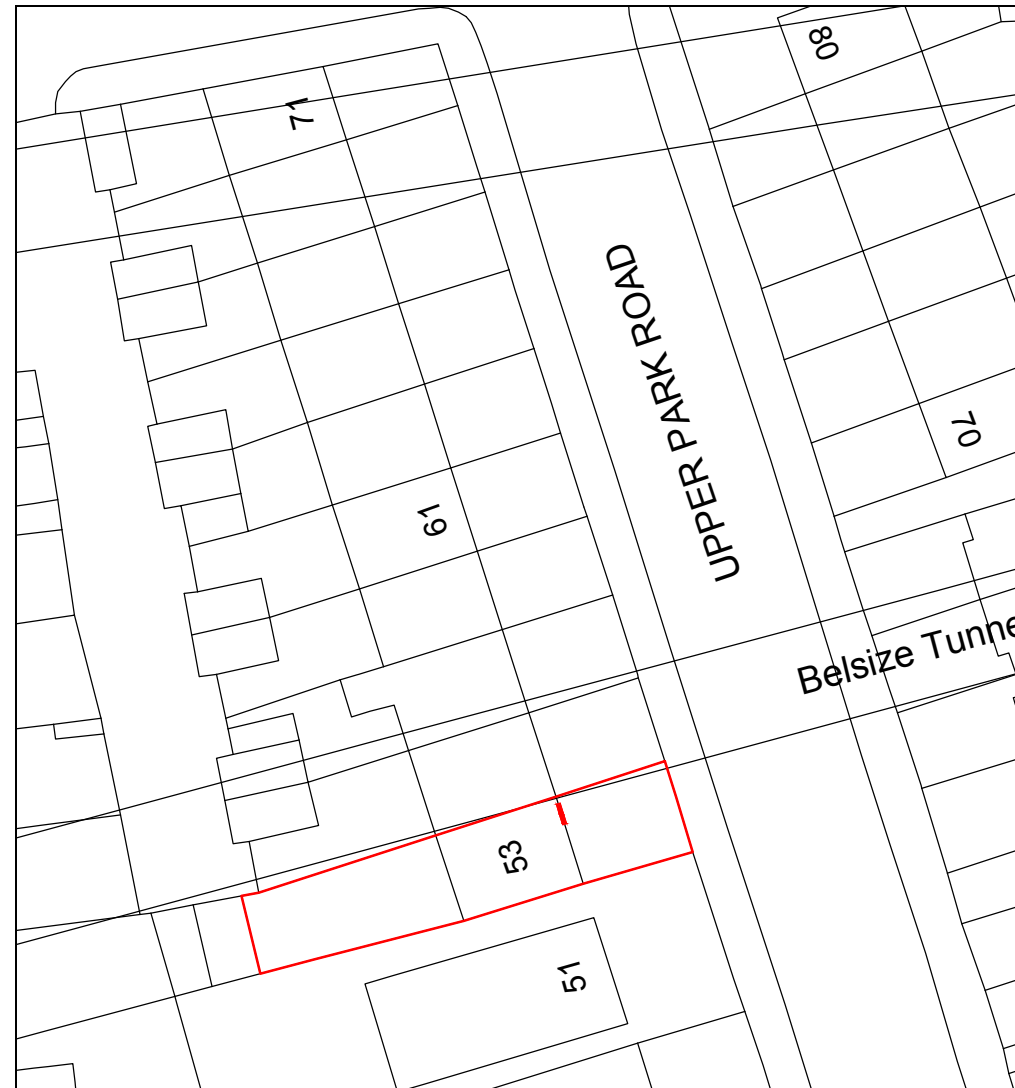

PROPOSED LOCATION

1. All dimensions in millimetres (mm) and levels in metres (m) unless noted otherwise.
2. This drawing to be read in conjunction with all other relevant drawings and specification.
3. All work to comply with the relevant British Standards, Codes of Practice and the Building Regulations.

Revisions:

Customer: Mr Jeremy Attlee
56 Upper Park Road
London
NW3 2UL

Drawing Title:
Location and Site plan

Drawing No: 3931/PP/01 Contract No: EF3931AX

Scale: As Shown Starting Date: 02 JAN 2020

Drawn: V.PODKOLZINA Size: A3 Revision: . Ref No: .

© Crown copyright. All rights reserved.
License numbers 010031673 and 100042205

