


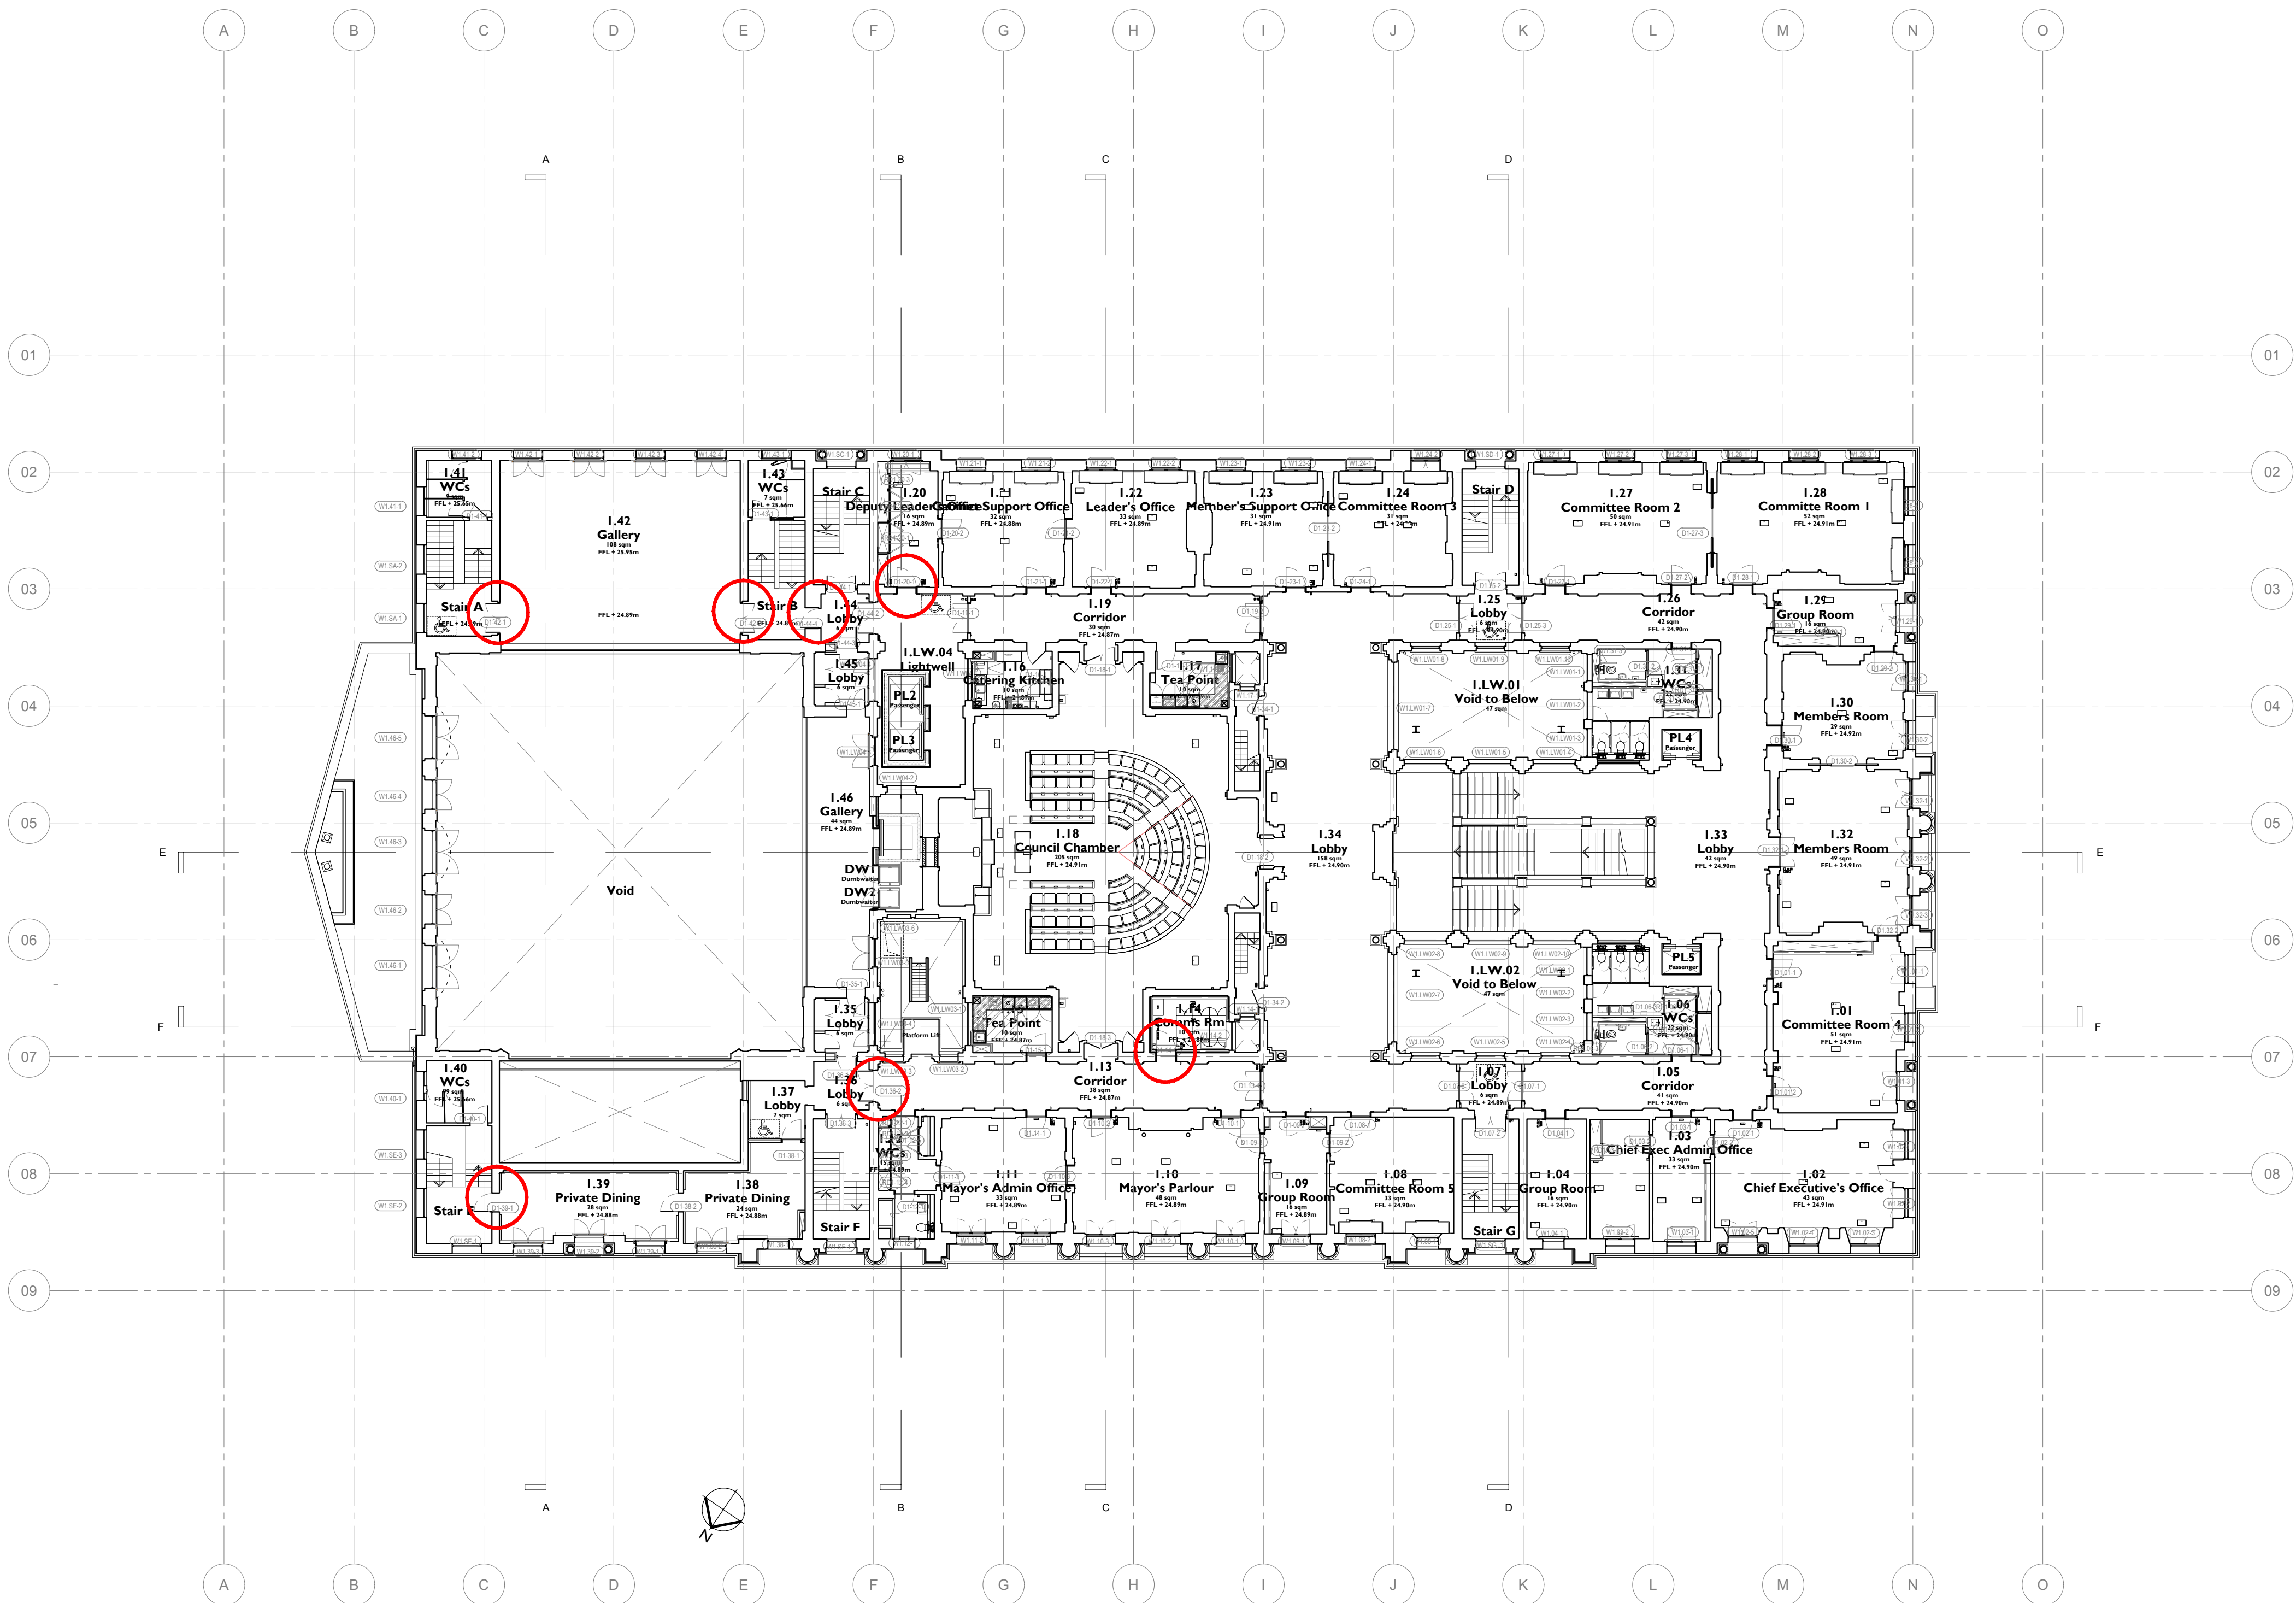

Notes:

Drawings are based on survey data and may not accurately represent what is physically present.

Do not scale from this drawing. All dimensions are to be verified on site before proceeding with the work.

All dimensions are in millimeters unless noted otherwise.

Purcell shall be notified in writing of any discrepancies.

Proposed Works Key

Proposed Wall

Window Number

Door Number

Refuge Point - Allow for 1 no. sign to wall above refuge at each location

Annotation Item

Manhole Location

Drawings to be read in conjunction with PUR drawings, schedules and reports:

Fire Strategy drawing series (50)00

Wall, Floor, Roof and Finished Types Strategy drawing series (51)00

RC Strategy drawing series (52)00

Proposed 1-50 Drawings series (40)00

Proposed Setting Out Plans (25)00

Proposed Window Schedule CTH-PUR-XXX-SCH-25-A-7101

Proposed Door Schedule CTH-PUR-XXX-SCH-31-A-7102


Proposed Sanitaryware Schedule CTH-PUR-XXX-SCH-74-A-7103

Proposed Finishes Schedule CTH-PUR-XXX-SCH-40-A-7107

Proposed Room Data Sheets CTH-PUR-XXX-SCH-08-A-7104

Red circle denotes existing original doors to be replaced with a fire doors as defined in Appendix A of the internal doors LBC application document:
CTH-PUR-XXX-RP-31-A-7010

1:200 Scale

 

P01	19 Dec 2019	RH	RH
P02	18 Dec 2019	RH	RH
P01	19 Jul 2019	OB	JE
First Issue	02 May 2019	SueAllison	RH

ISSUE	DATE	DRAWN	CHECKED	DESCRIPTION
-------	------	-------	---------	-------------

DRAWING TITLE FIRST FLOOR LEVEL PROPOSED GENERAL ARRANGEMENT PLAN

DRAWING NO. CTH-PUR-L01-DR-20-A-2002

REVISION P01

SIZE & SCALE A1L 1:200

DRAWING STATUS ISSUED FOR LBC

CLIENT Lendlease

PROJECT Camden Town Hall

JOB NUMBER 238664

