


Proposed First Floor Plan

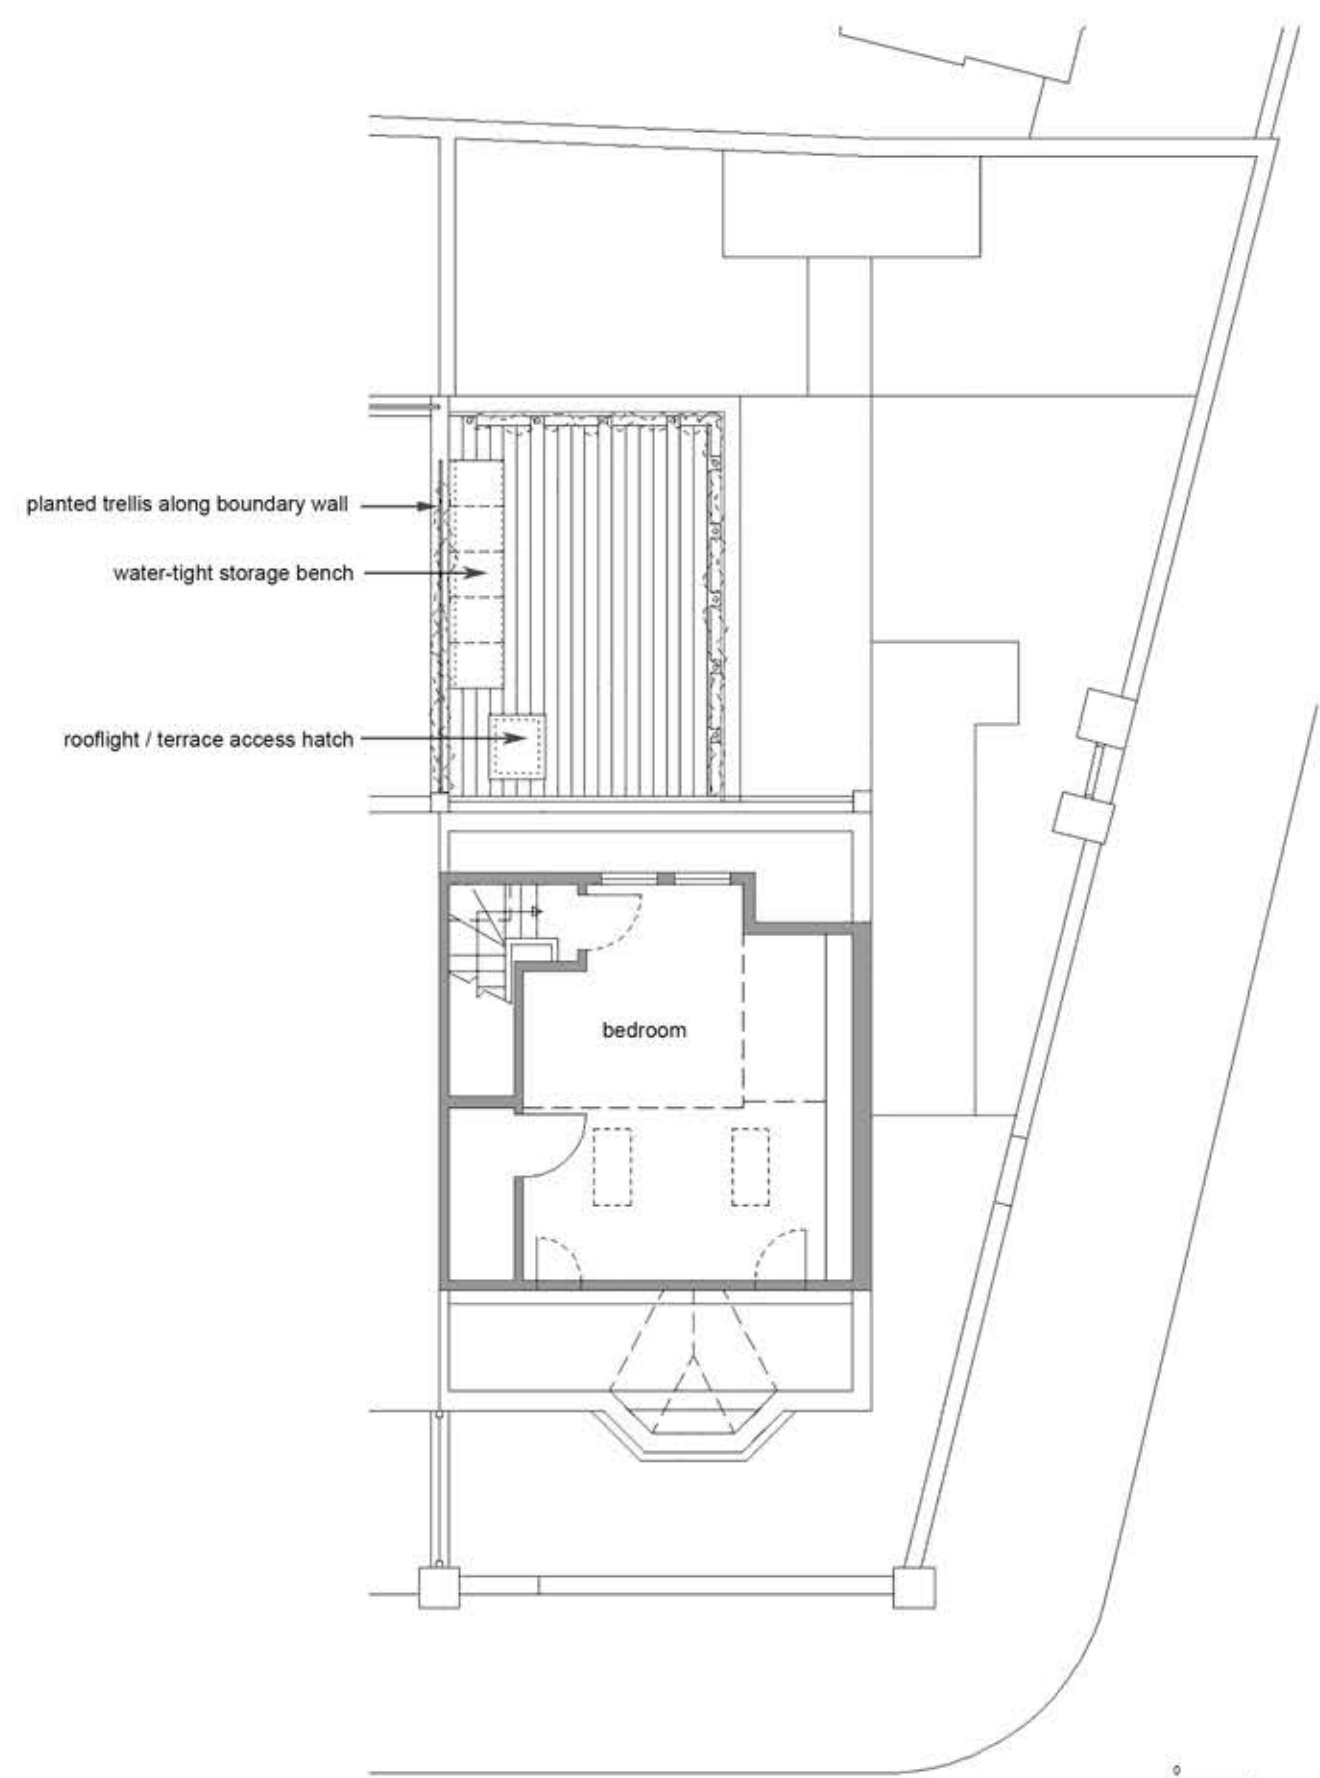

Proposed Second Floor Plan



No dimension or level to be scaled from this drawing.  
 Only figured dimensions are to be worked from.  
 Any discrepancy between figure and site dimensions are to be reported to the Architect prior to the commencement of the work.

Rev	Description	Date
A	Planning	May 19
B	Edge Planter Amends	Dec 19
C	Add Edge Planter Amends	Dec 19
D	Trellis work removed	Dec 19

Client: Mrs Miriam Douglas	Date: April 2018
Project Title: 74B Constantine Rd, NW3 2LX New roof terrace	
Drawing Title: Proposed Plans (sheet 2 of 2)	
Scale: 1:100 @ A3	Dwg no. 2468/P09
Rev D	

**SCALA**

RIBA Chartered Practice

Studio 10, Bouton Place, Waterloo Terrace,  
 London, W1 1TR  
 020 7503 3990 [www.SCALAarchitects.com](http://www.SCALAarchitects.com)