




ROOF PLAN EXISTING
GREEK AND ROMAN STUDY ROOM ROOF
SCALE 1:100

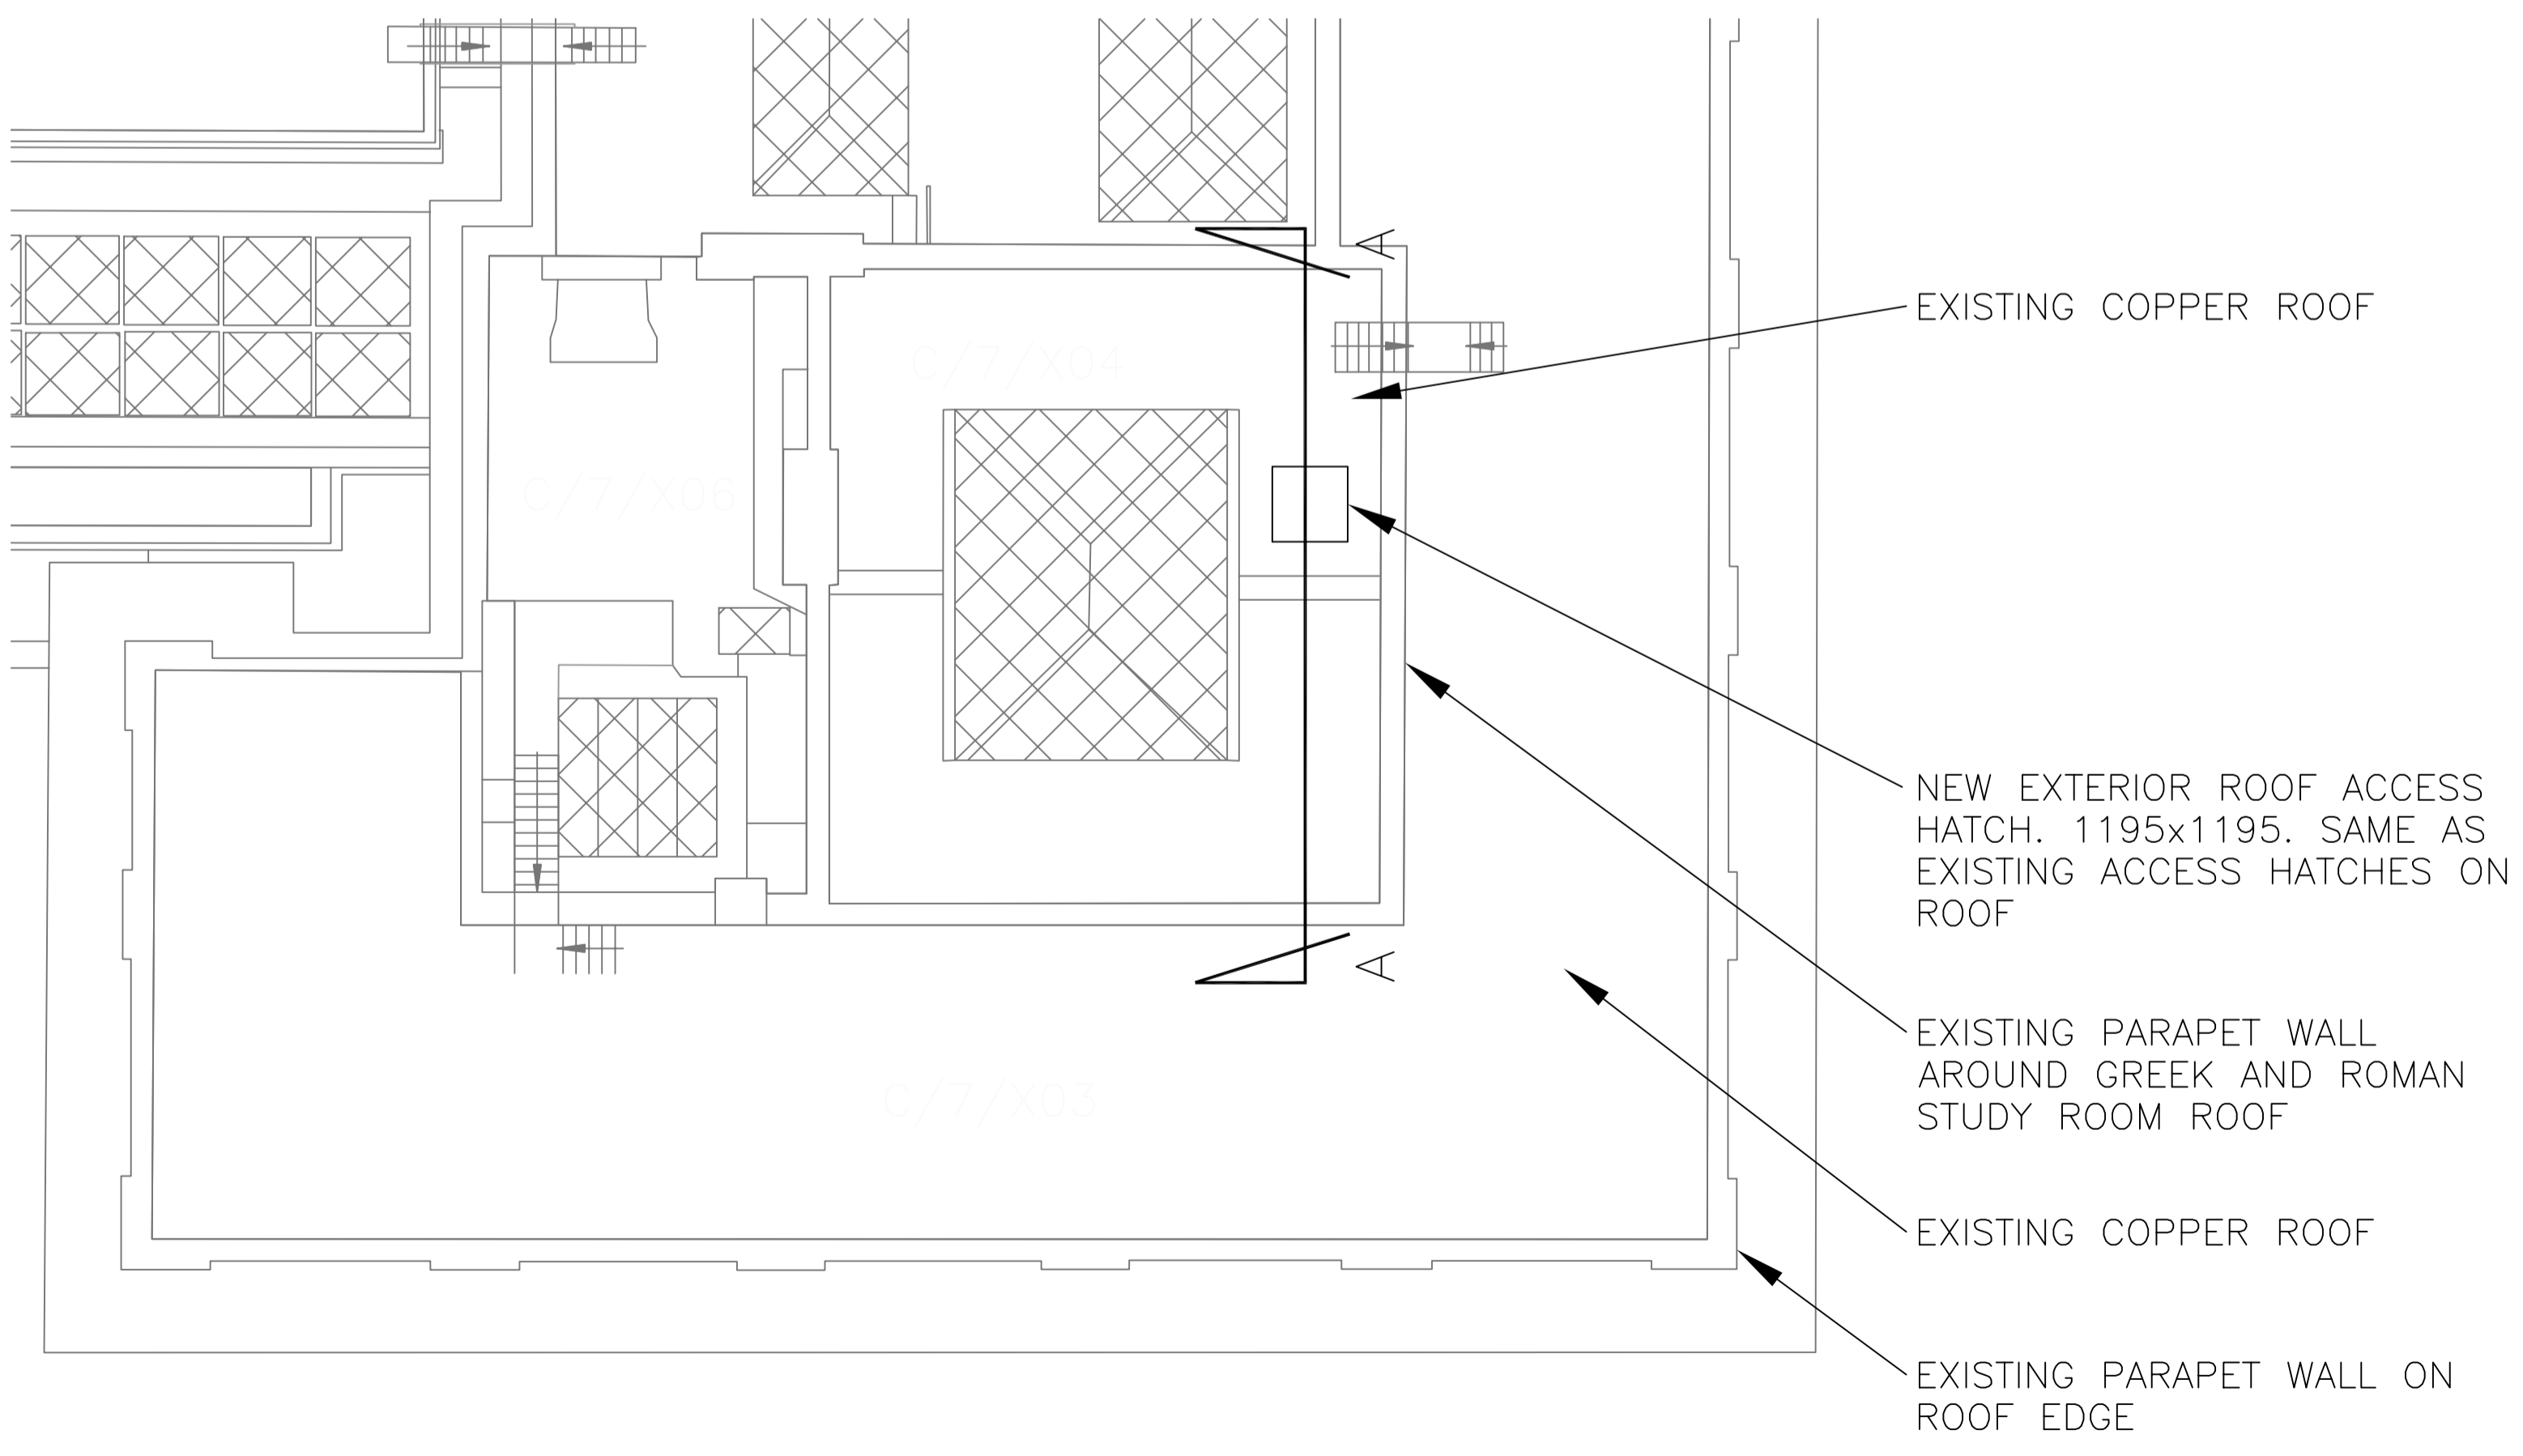

ROOF PLAN PROPOSED
GREEK AND ROMAN STUDY ROOM ROOF
SCALE 1:100

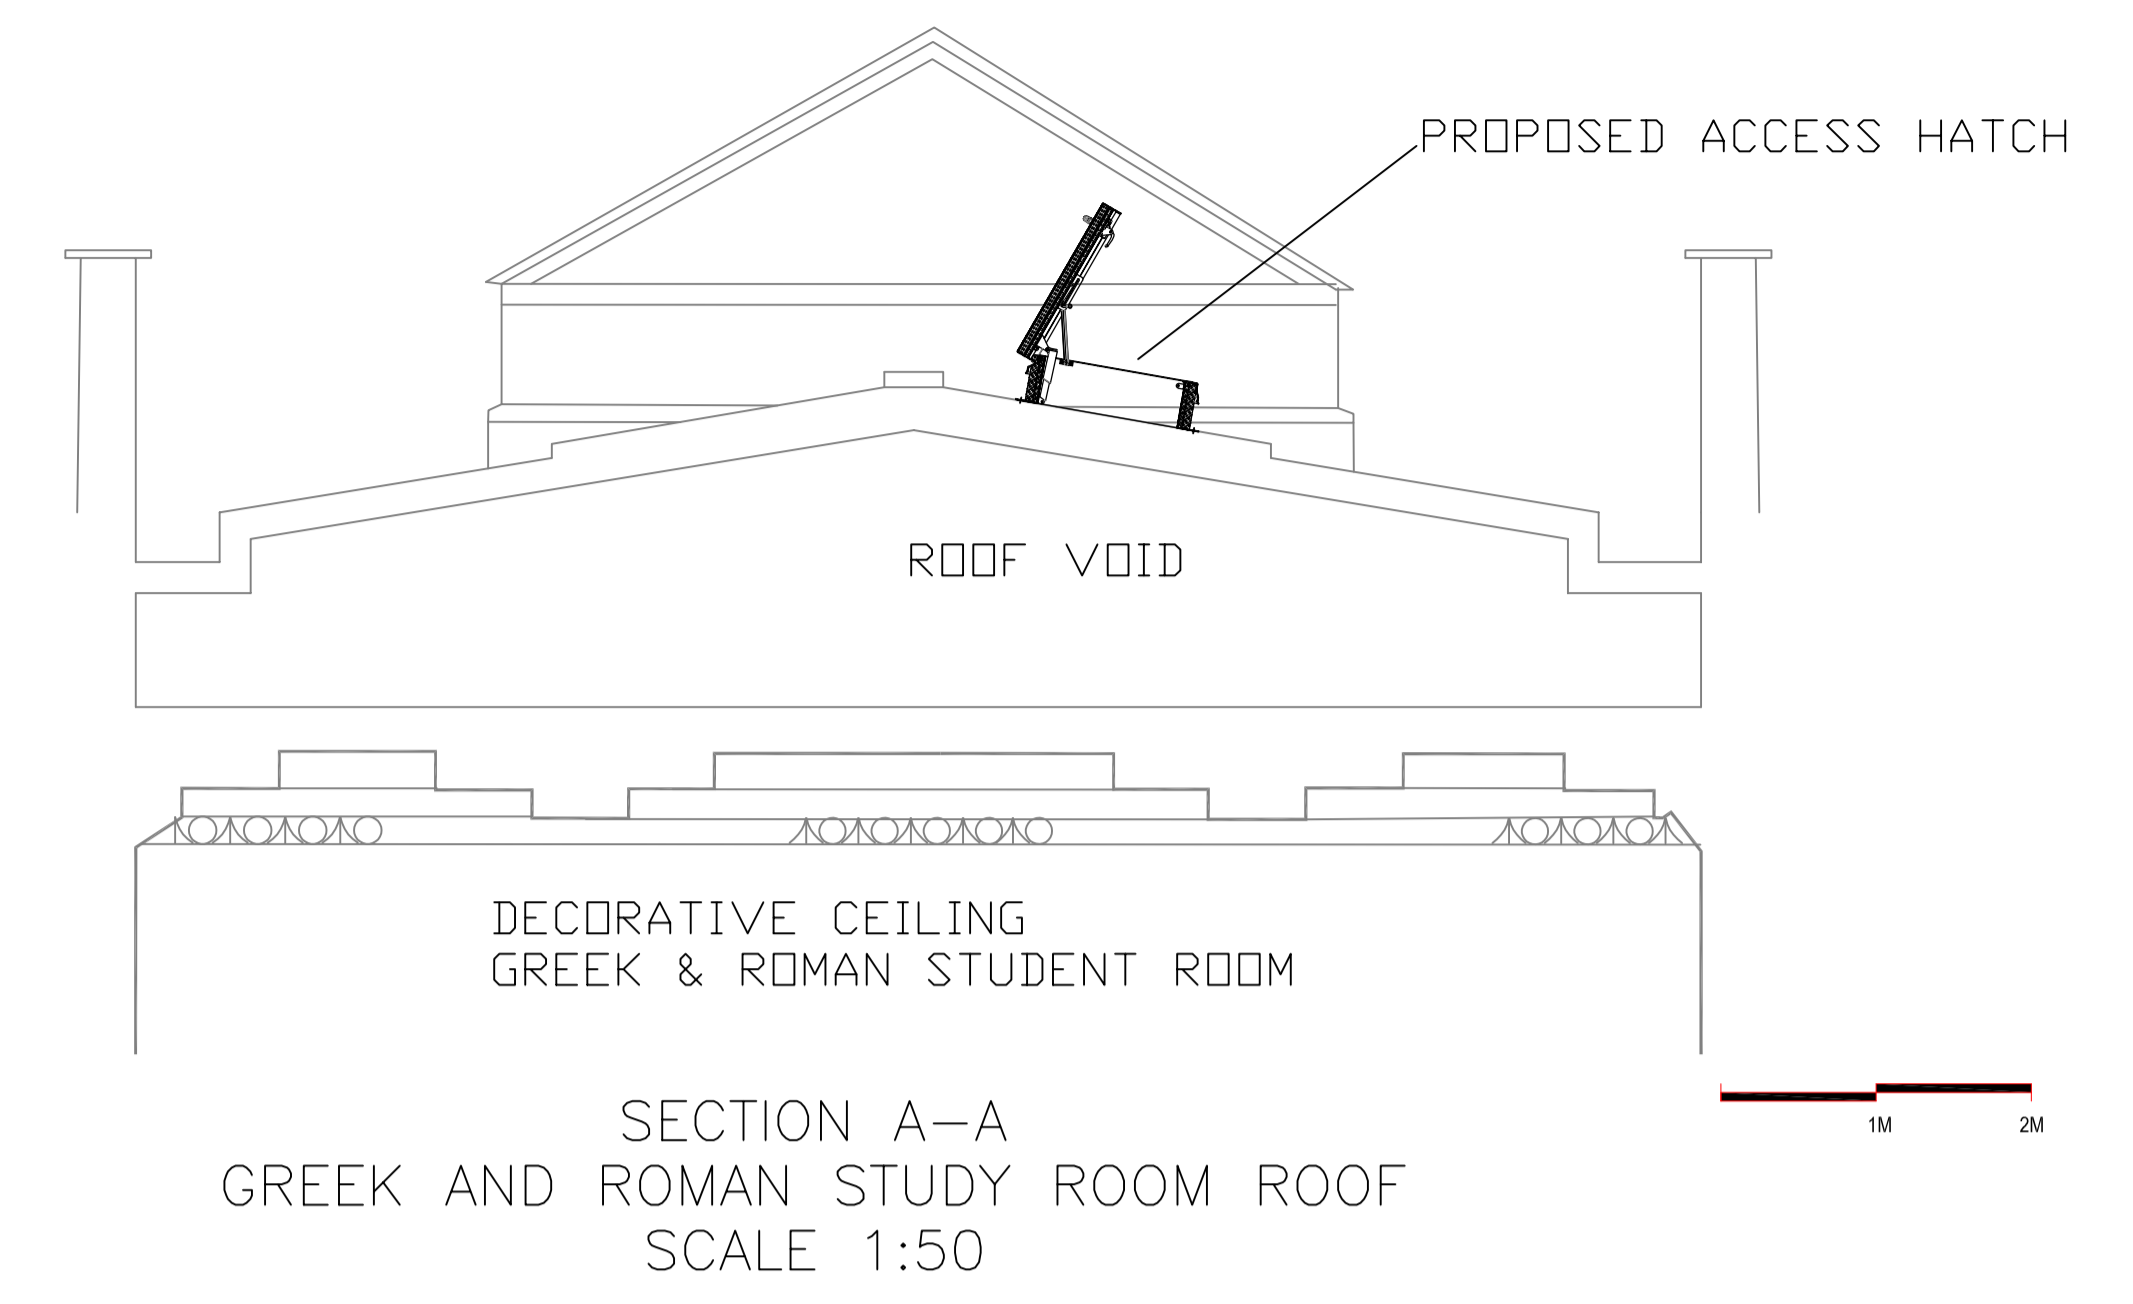

SECTION A-A
GREEK AND ROMAN STUDY ROOM ROOF
SCALE 1:50

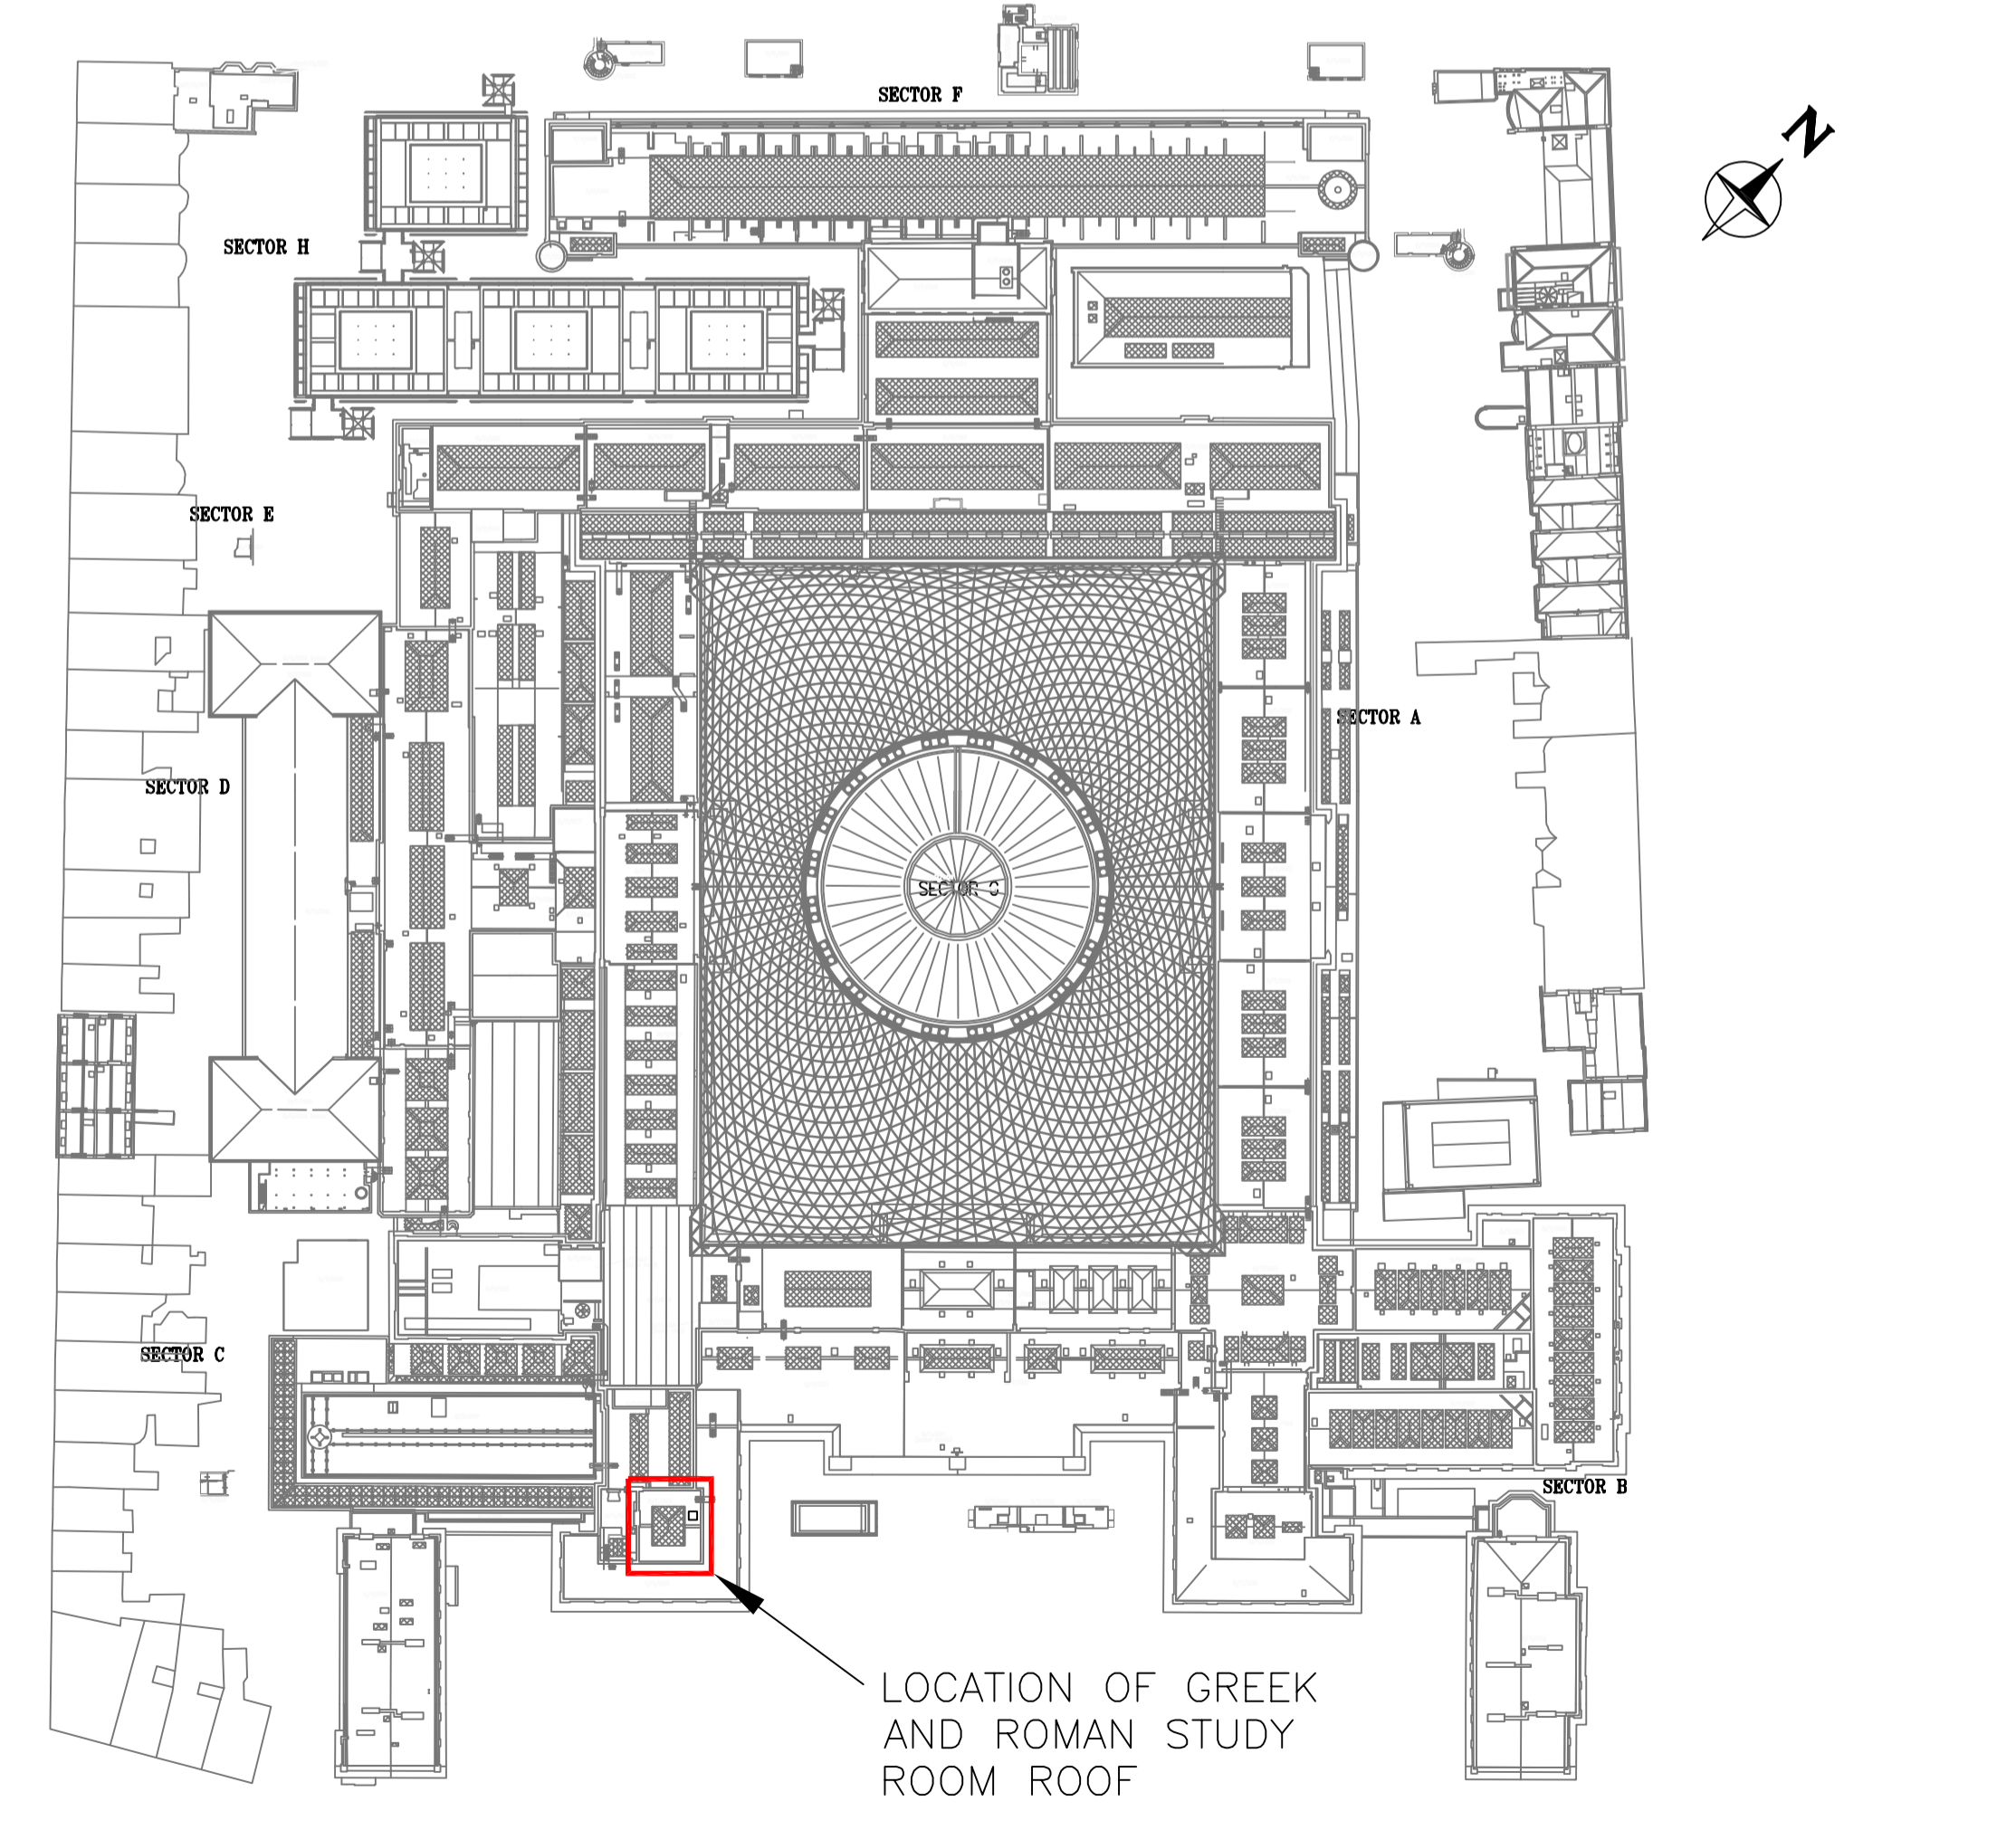

BRITISH MUSEUM SITE PLAN
SCALE 1:1000

Note:
All critical dimensions should be checked on site before the commencement of any design or construction work. Any discrepancies found on this drawing should be reported immediately to the author. Do not scale from the printed drawing for design or construction purposes.
This drawing is the property of the British Museum and may not be retained, distributed or used without the consent of the British Museum.
©

06-01-2019 Rev B. SECTION A-A ADDED.

The British Museum

Great Russell Street London WC1B 3DG britishmuseum.org

client
BRITISH MUSEUM

project
LIFE SAFETY PROJECTS
FAEL GREEK & ROMAN OFFICES L6, L6A & L7

drawing title
**PROPOSED ACCESS HATCH
EXISTING/PROPOSED ROOF PL**

date
DEC 2019

scale
1:100 @A1

dwn
BM

drawing number
S&MP-R SK-0008

rev
B