



Note:  
All critical dimensions should be checked on site before the commencement of any design or construction work. Any discrepancies found on this drawing should be reported immediately to the author. Do not scale from the printed drawing for design or construction purposes.


This drawing is the property of the British Museum and may not be retained, distributed or used without the consent of the British Museum.  
©

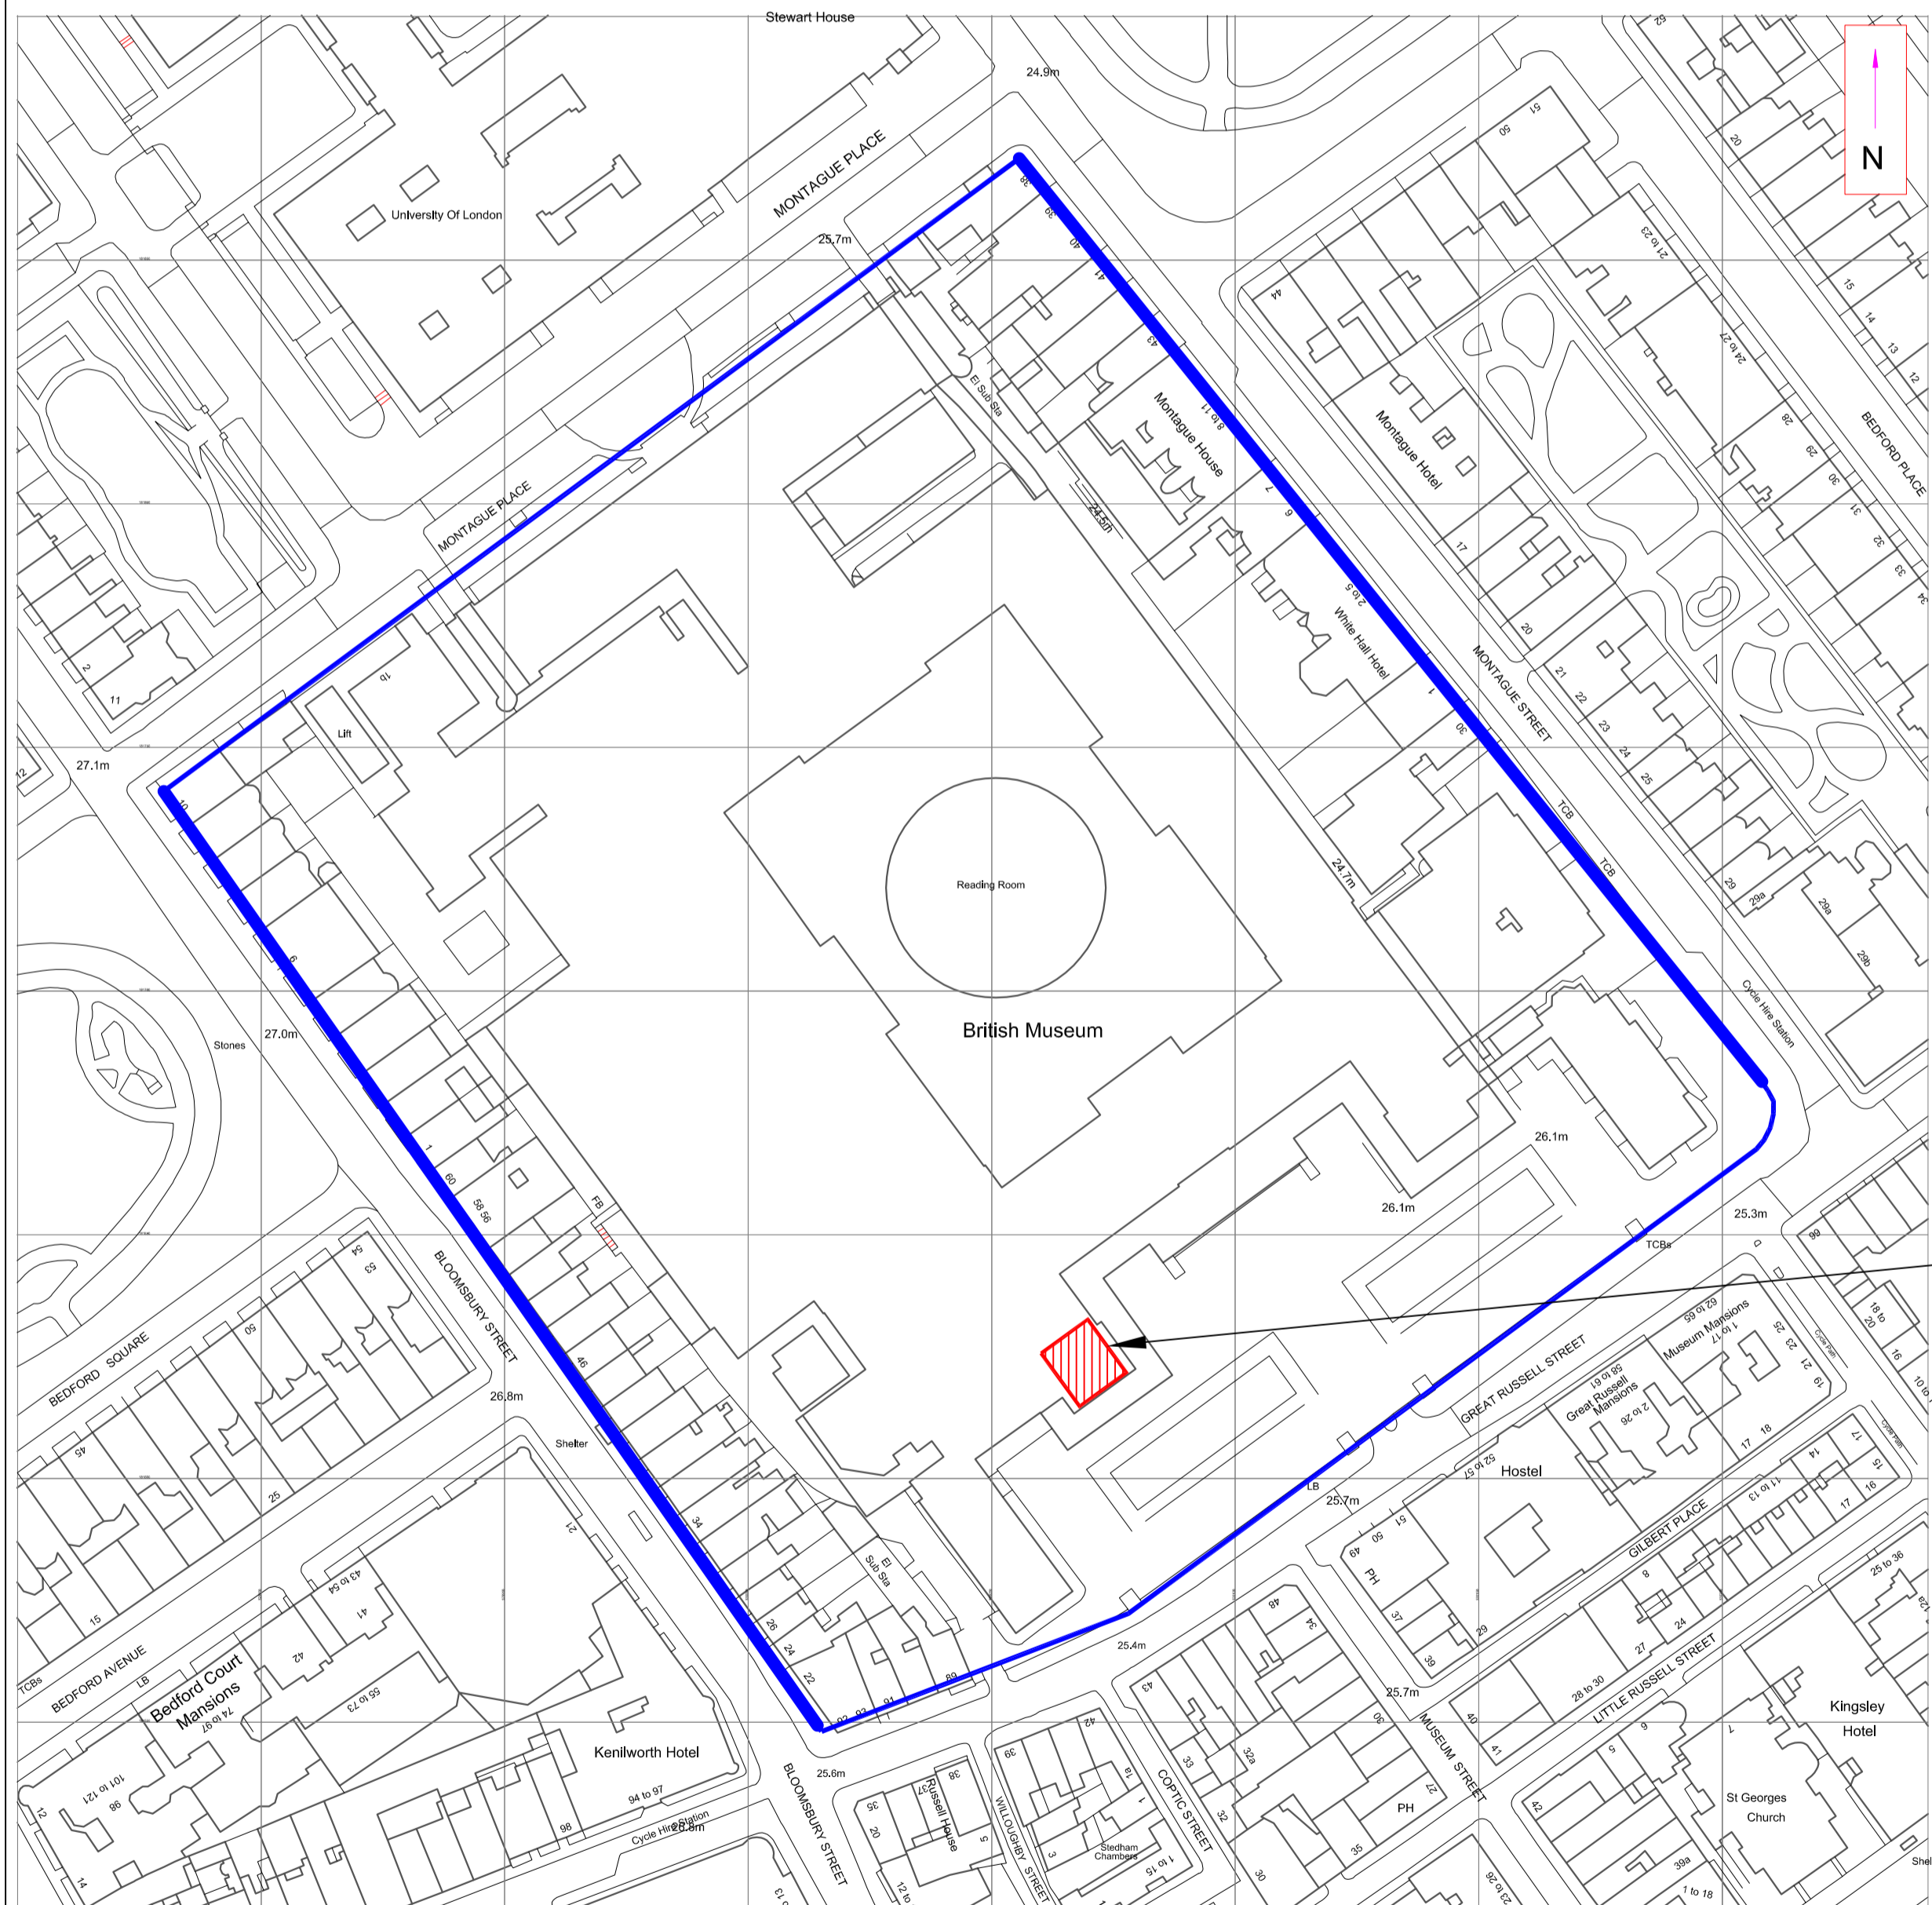

BRITISH MUSEUM LOCATION PLAN  
SCALE 1:1250

 

LOCATION OF GREEK AND ROMAN STUDY ROOM ROOF

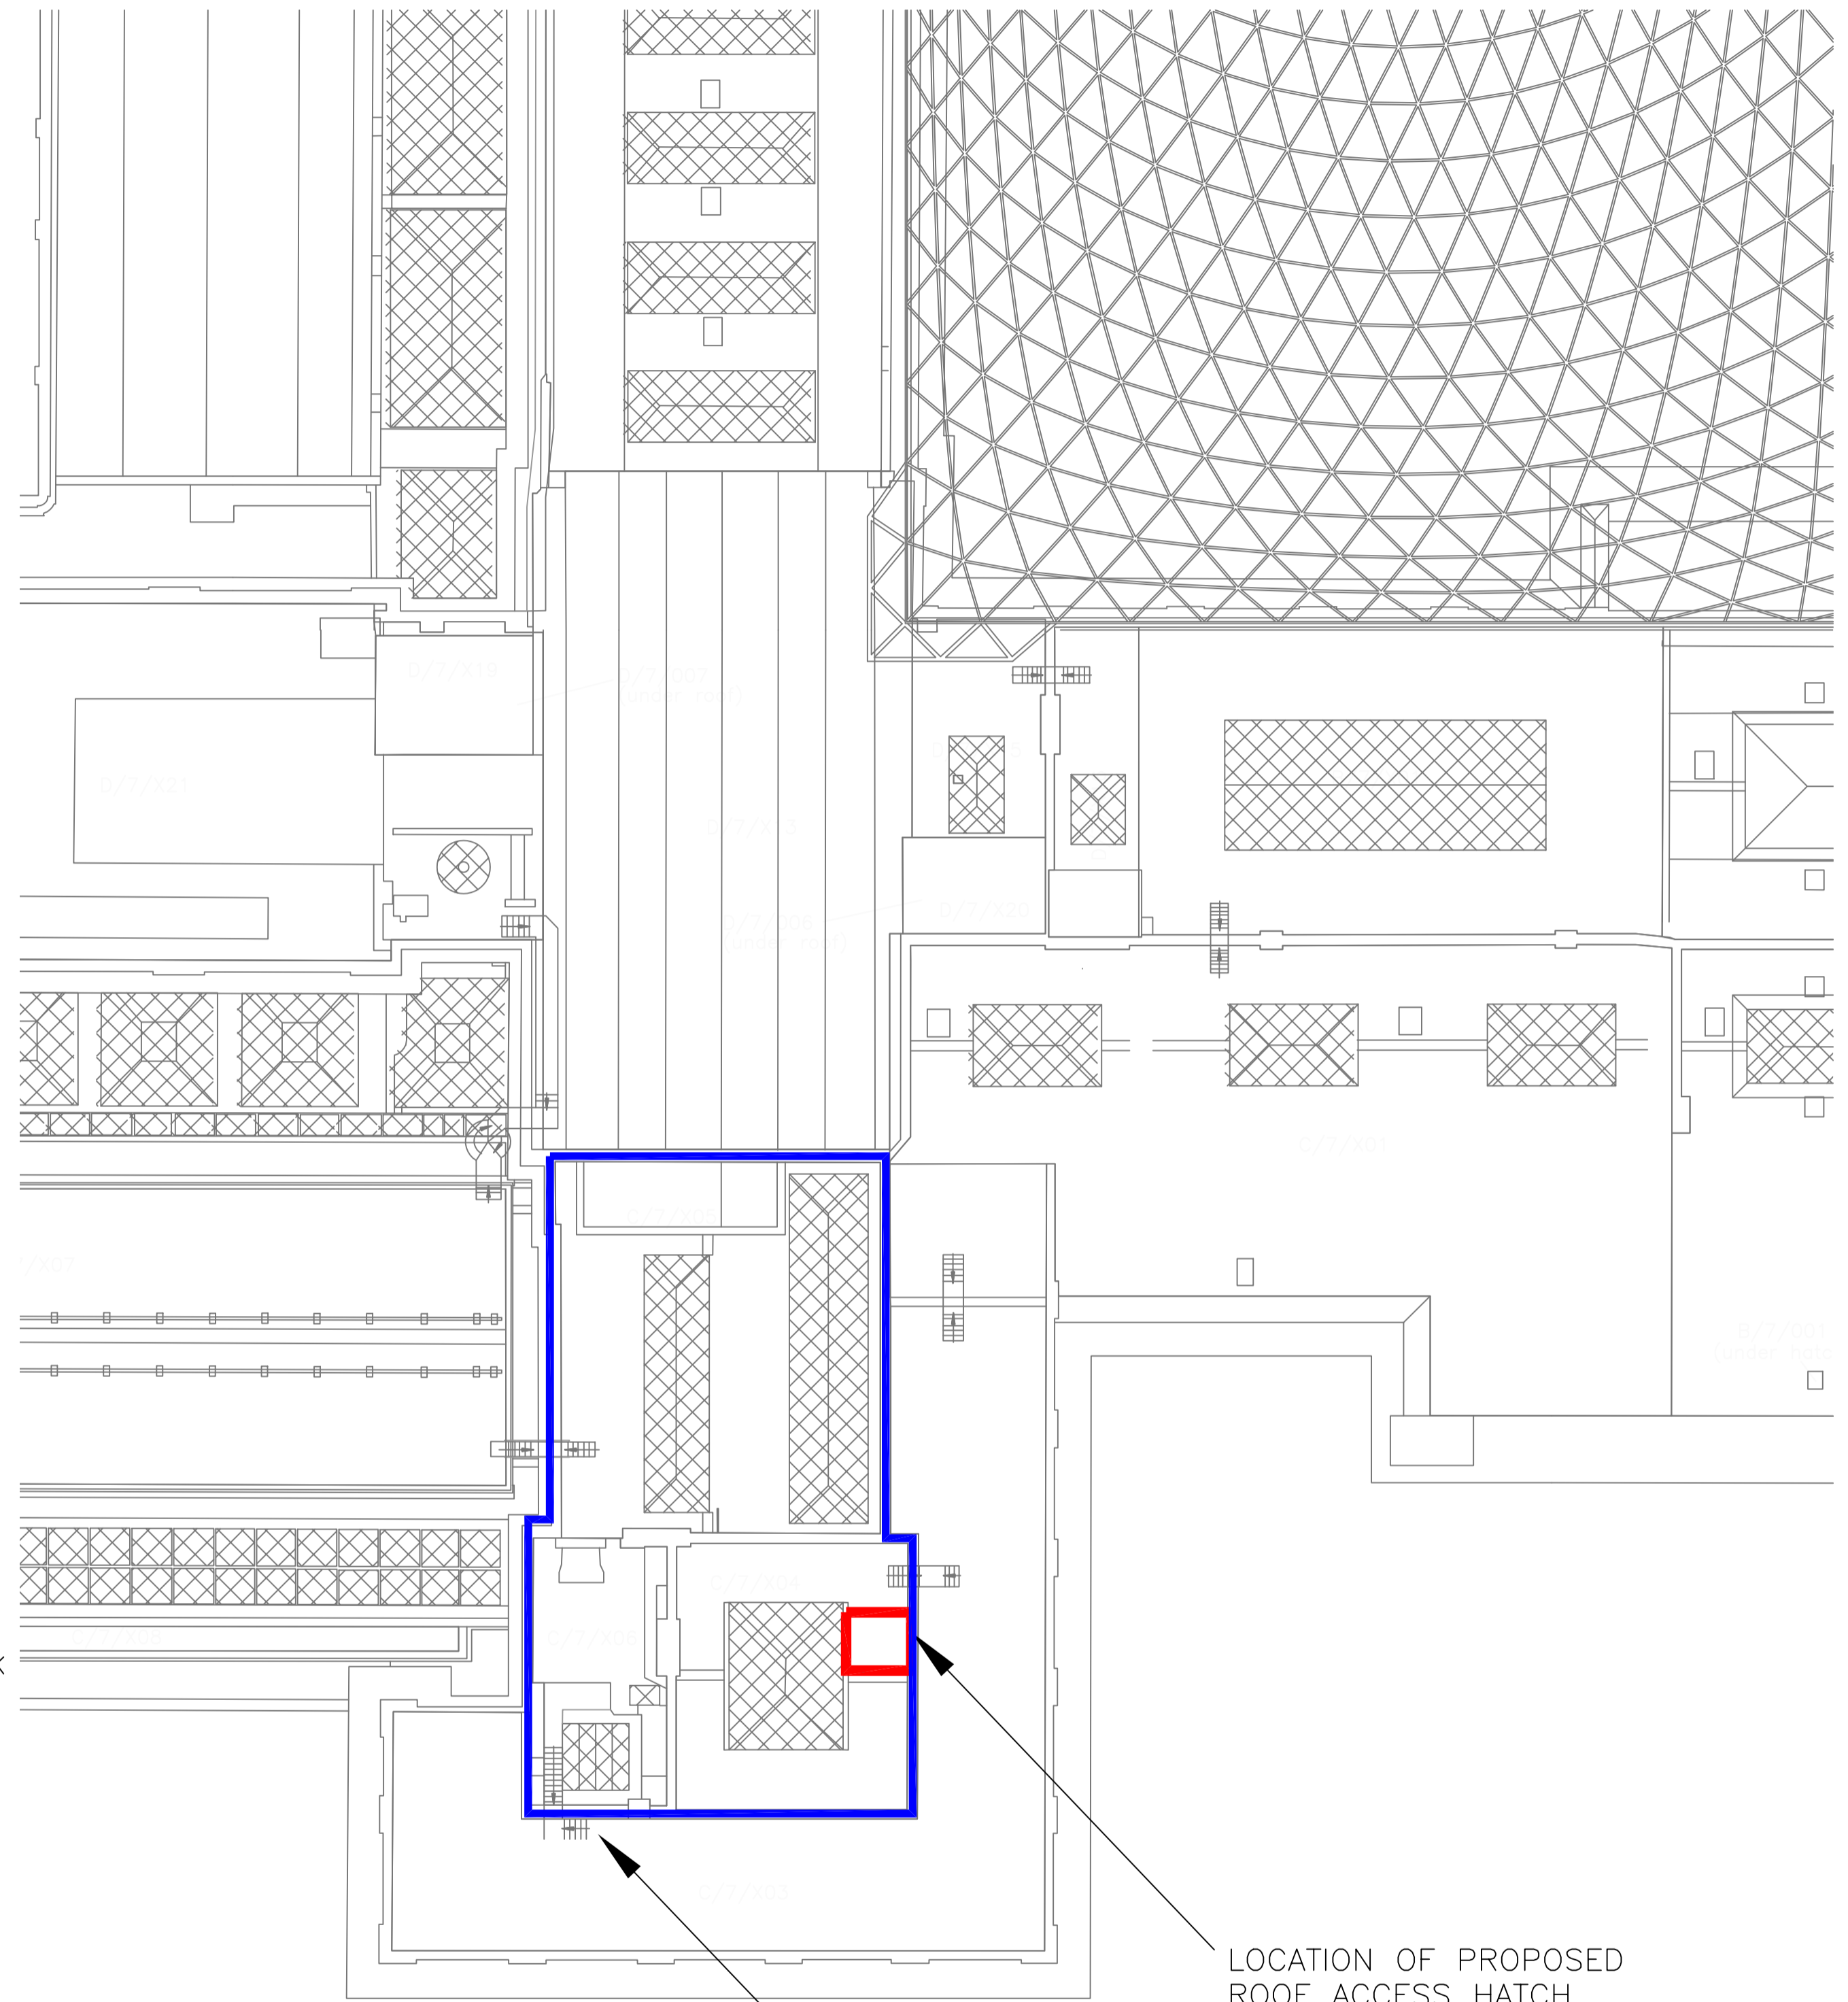

GREEK and ROMAN STUDY ROOM ROOF

LOCATION OF PROPOSED ROOF ACCESS HATCH

BRITISH MUSEUM/BLOCK PLAN  
GREEK & ROMAN ROOF  
SCALE 1:200



00/00/00 Rev

**The British Museum**

Great Russell Street London WC1B 3DG [britishmuseum.org](http://britishmuseum.org)

client  
**BRITISH MUSEUM**

project  
**LIFE SAFETY PROJECTS**  
FAEL GREEK & ROMAN OFFICES LG, LGA & L7

drawing title  
**PROPOSED ACCESS HATCH LOCATION PLAN & SITE PLAN**

date  
DEC 2019

scale  
1:1250 @A1

dwn  
BM

drawing number  
**S&MP-R SK-0006**

rev  
**B**