





No. 30 No. 31 No. 32

Existing Front Elevation

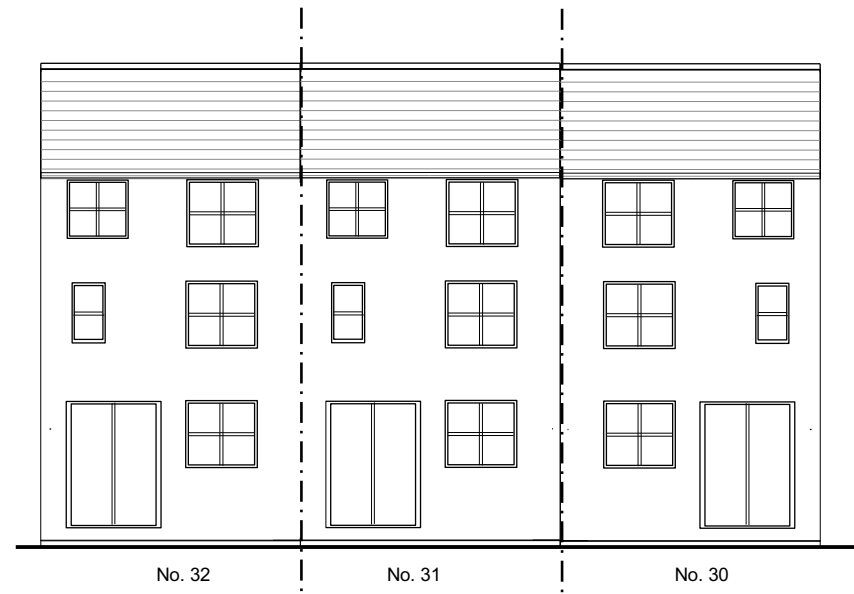

No. 32 No. 31 No. 30

Existing Rear Elevation

 

SCALE

Drawing Name Existing Elevations - Adjoining		Scale 1:100 @ A4
Drawing Ref 31NW32QF/01A	Revision No. 00	Date 4 Jan 2020
Property Address 31 St. Crispins Close, NW3 2QF		