


Notes
Do not scale from drawing unless for planning purposes.
All dimensions to be checked on site.
All levels to be checked on site.
All setting out must be checked on site.
This drawing is copyright WhitemanArchitects.
This drawing must not be used onsite unless 'Issued for Construction'.


Existing Property

Proposed Works

Site Boundary

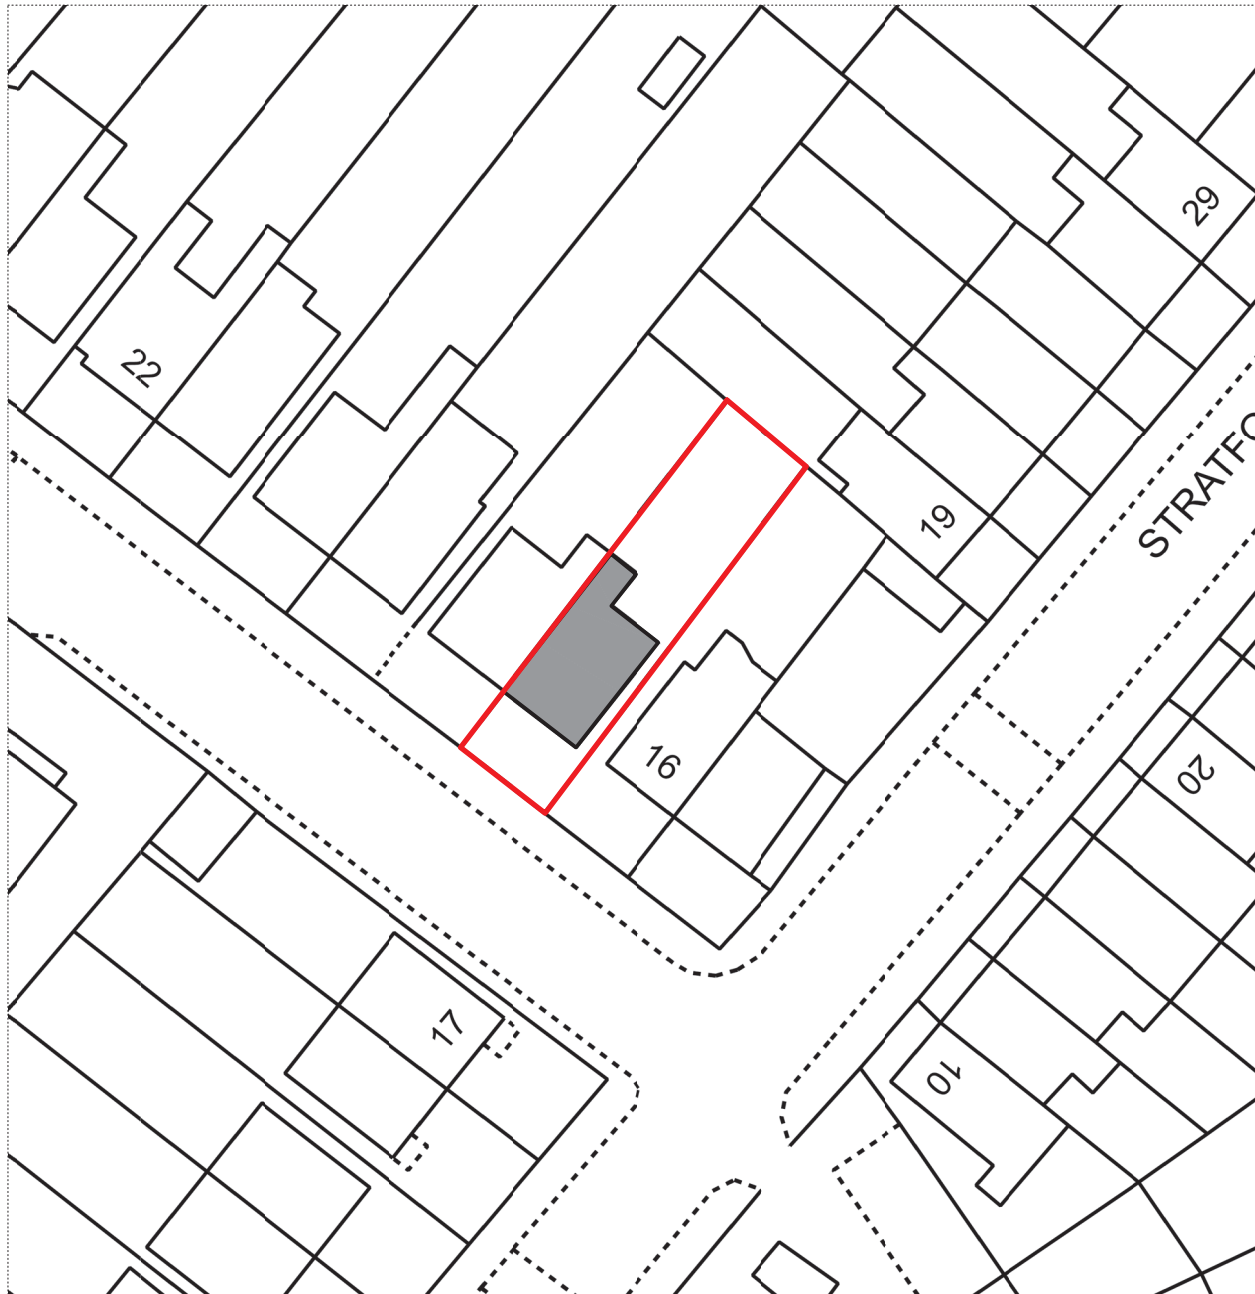


EXISTING BLOCK PLAN

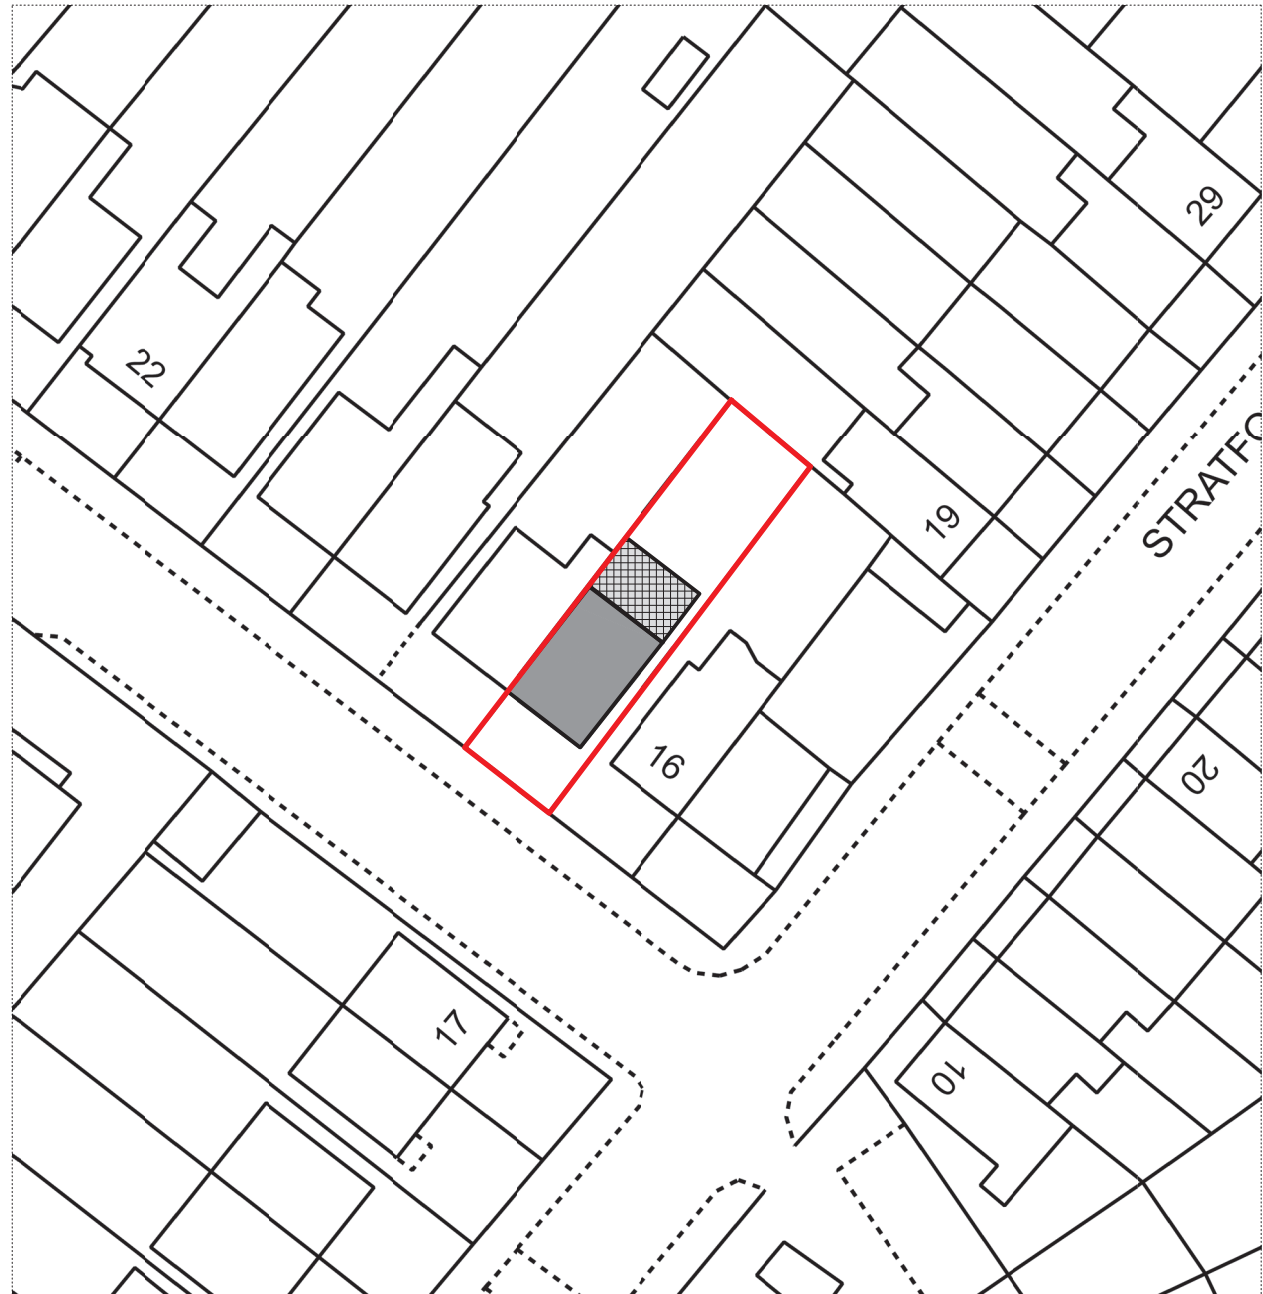

PROPOSED BLOCK PLAN




DWG NO	ISSUED	REV
OS_002	04.02.19	-
Block Plan	1:500 @ A3	
Mr & Mrs Piercy 17 Rochester Square	JOB NO 17193	

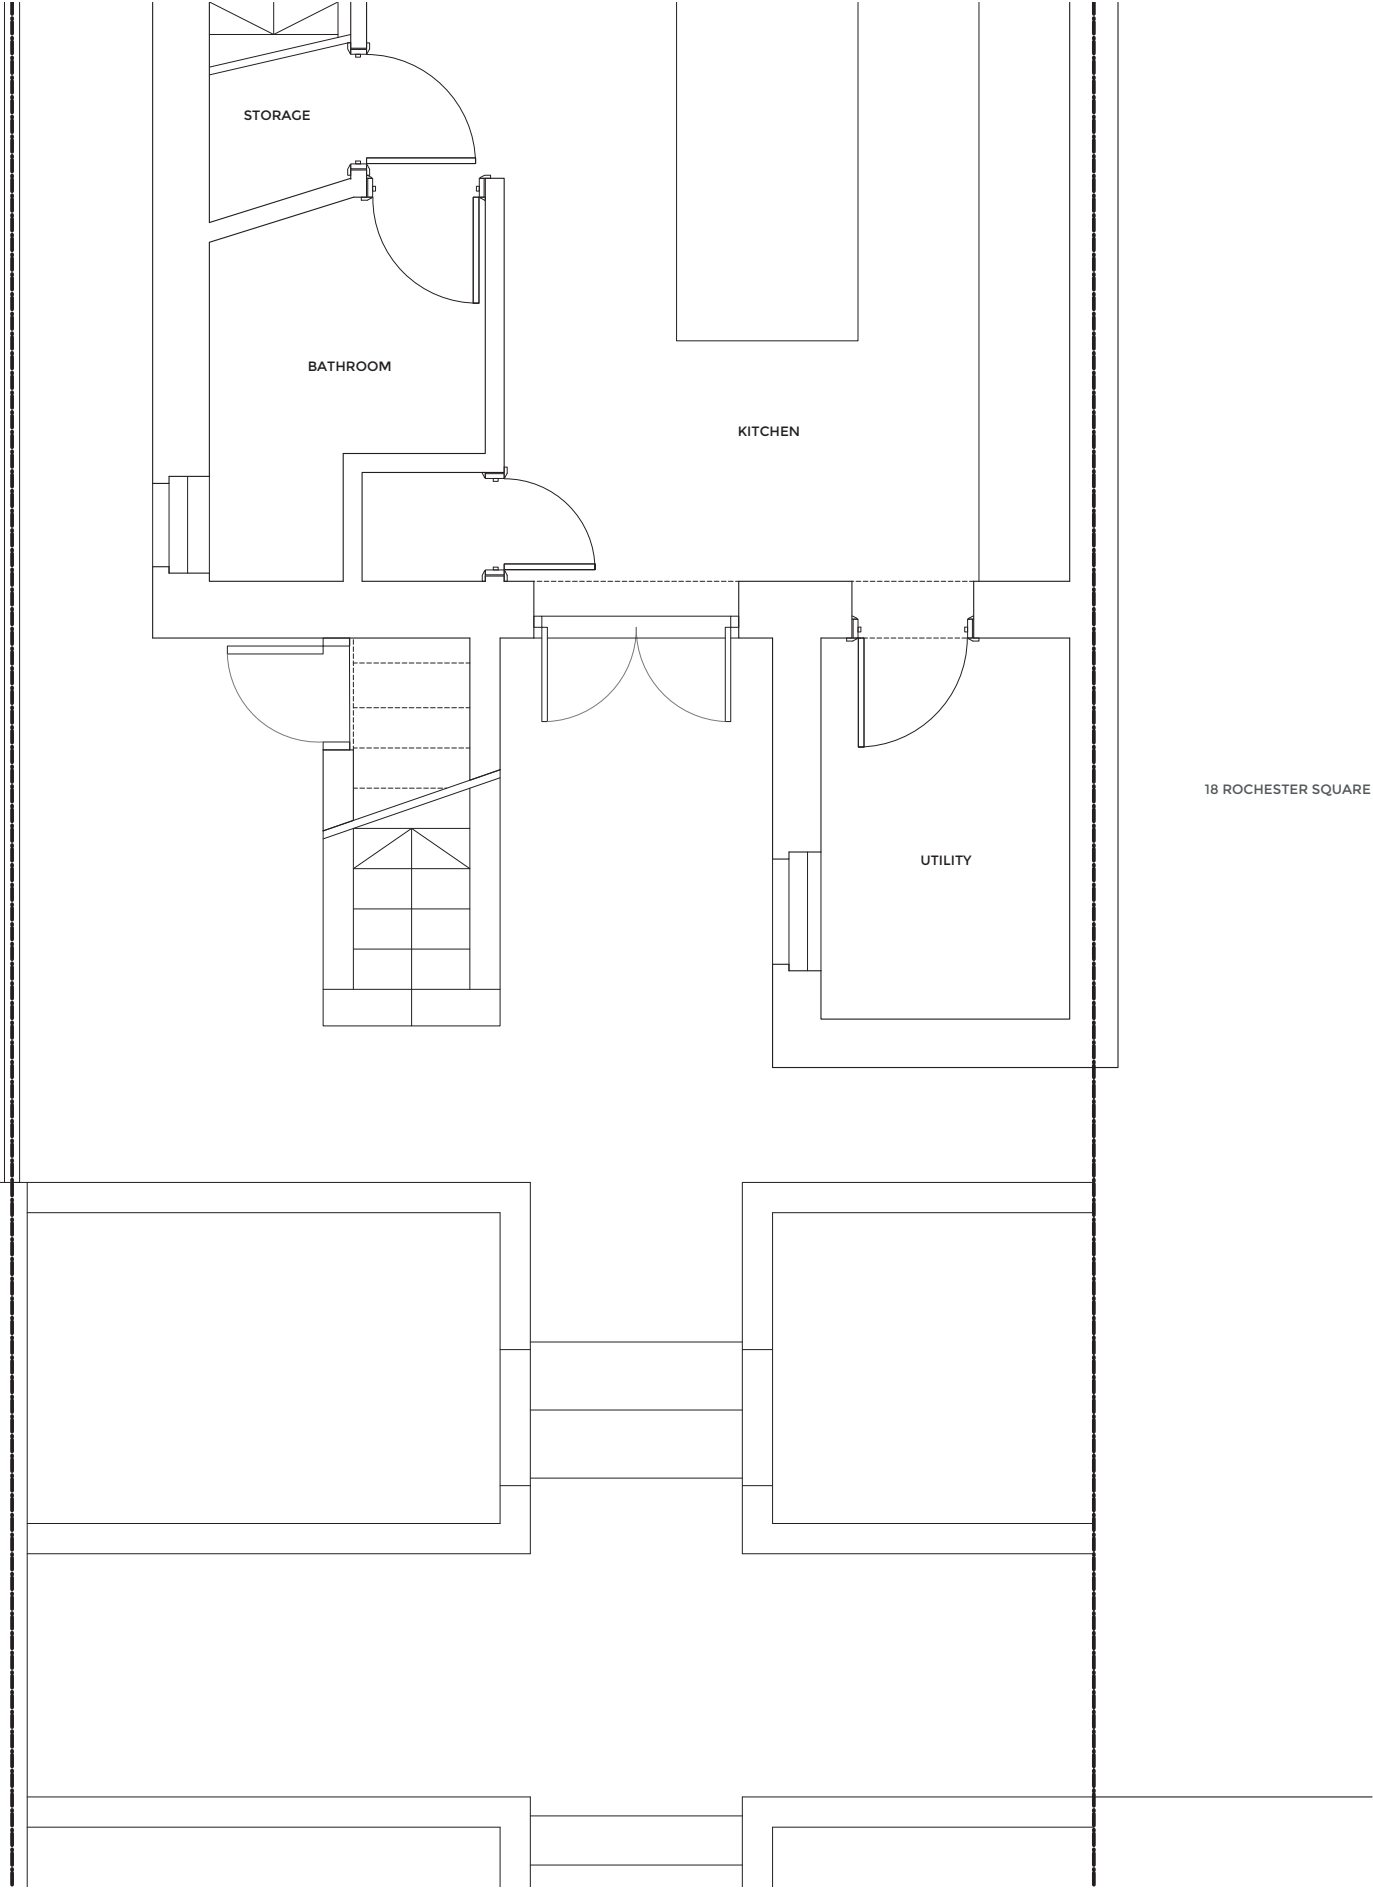


Notes
Do not scale from drawing unless for planning purposes.
All dimensions to be checked on site.
All levels to be checked on site.
All setting out must be checked on site.
This drawing is copyright WhitemanArchitects.
This drawing must not be used onsite unless 'Issued for Construction'.

DWG NO	ISSUED	REV
EX_100	28.02.19	-
SCALE		
Existing Lower Ground Floor Plan		1:50 @ A3
Mr & Mrs Piercy		JOB NO
17 Rochester Square		17193

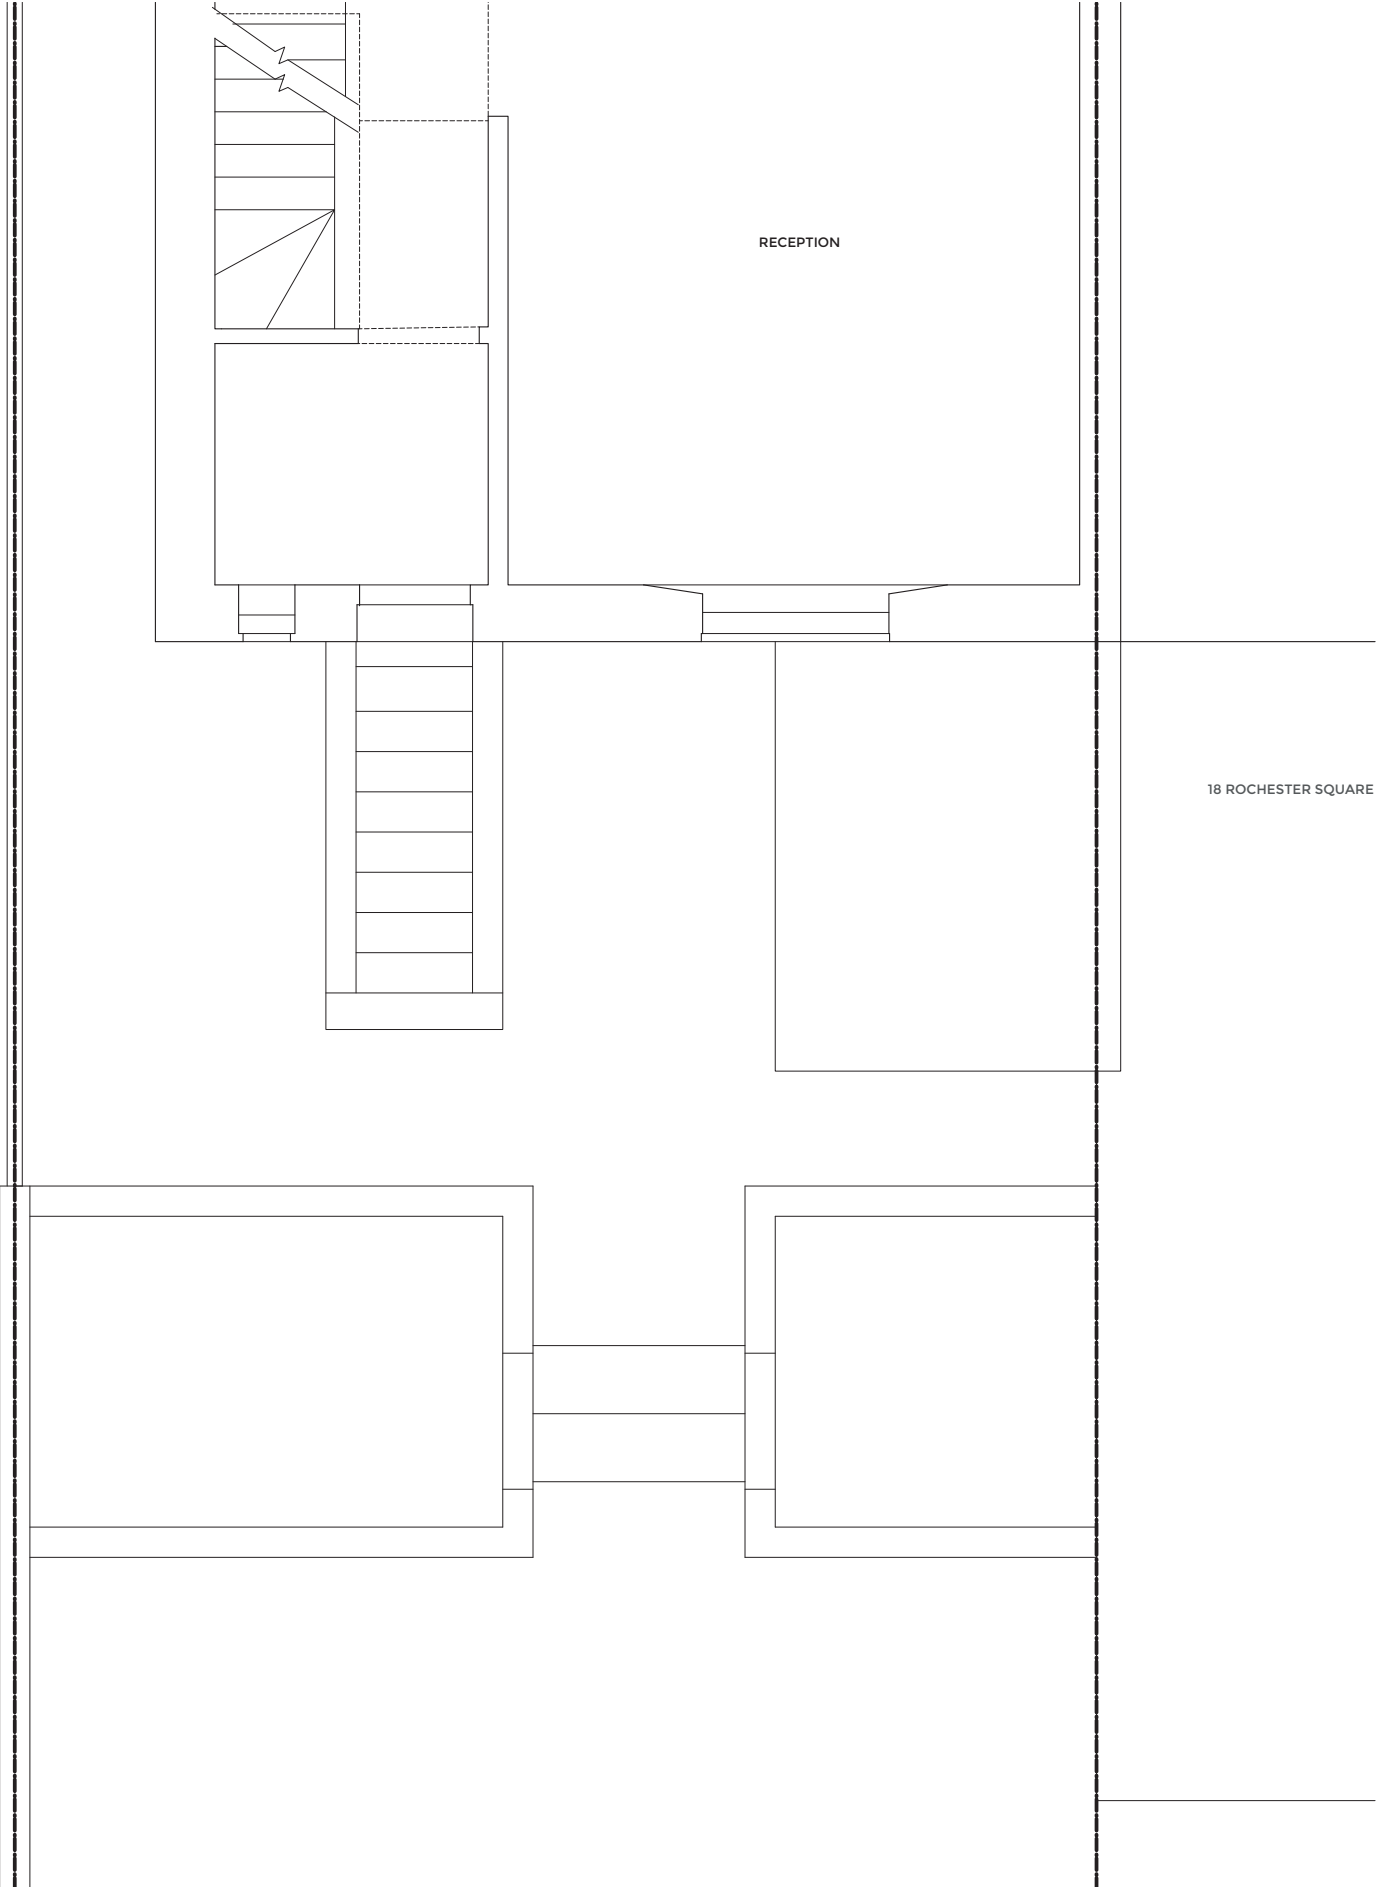

Notes

Do not scale from drawing unless for planning purposes.
All dimensions to be checked on site.
All levels to be checked on site.
All setting out must be checked on site.
This drawing is copyright WhitemanArchitects.
This drawing must not be used onsite unless 'Issued for Construction'.



0123M

DWG NO	ISSUED	REV
EX_101	28.02.19	-
SCALE		
1:50 @ A3		
JOB NO		
17193		

Mr & Mrs Piercy


17 Rochester Square



Notes
Do not scale from drawing unless for planning purposes.
All dimensions to be checked on site.
All levels to be checked on site.
All setting out must be checked on site.
This drawing is copyright WhitemanArchitects.
This drawing must not be used onsite unless 'Issued for Construction'.




DWG NO	ISSUED	REV
EX_300	28.02.19	-
SCALE		REV
Existing Rear Elevation		1:50 @ A3
Mr & Mrs Piercy		JOB NO
17 Rochester Square		17193

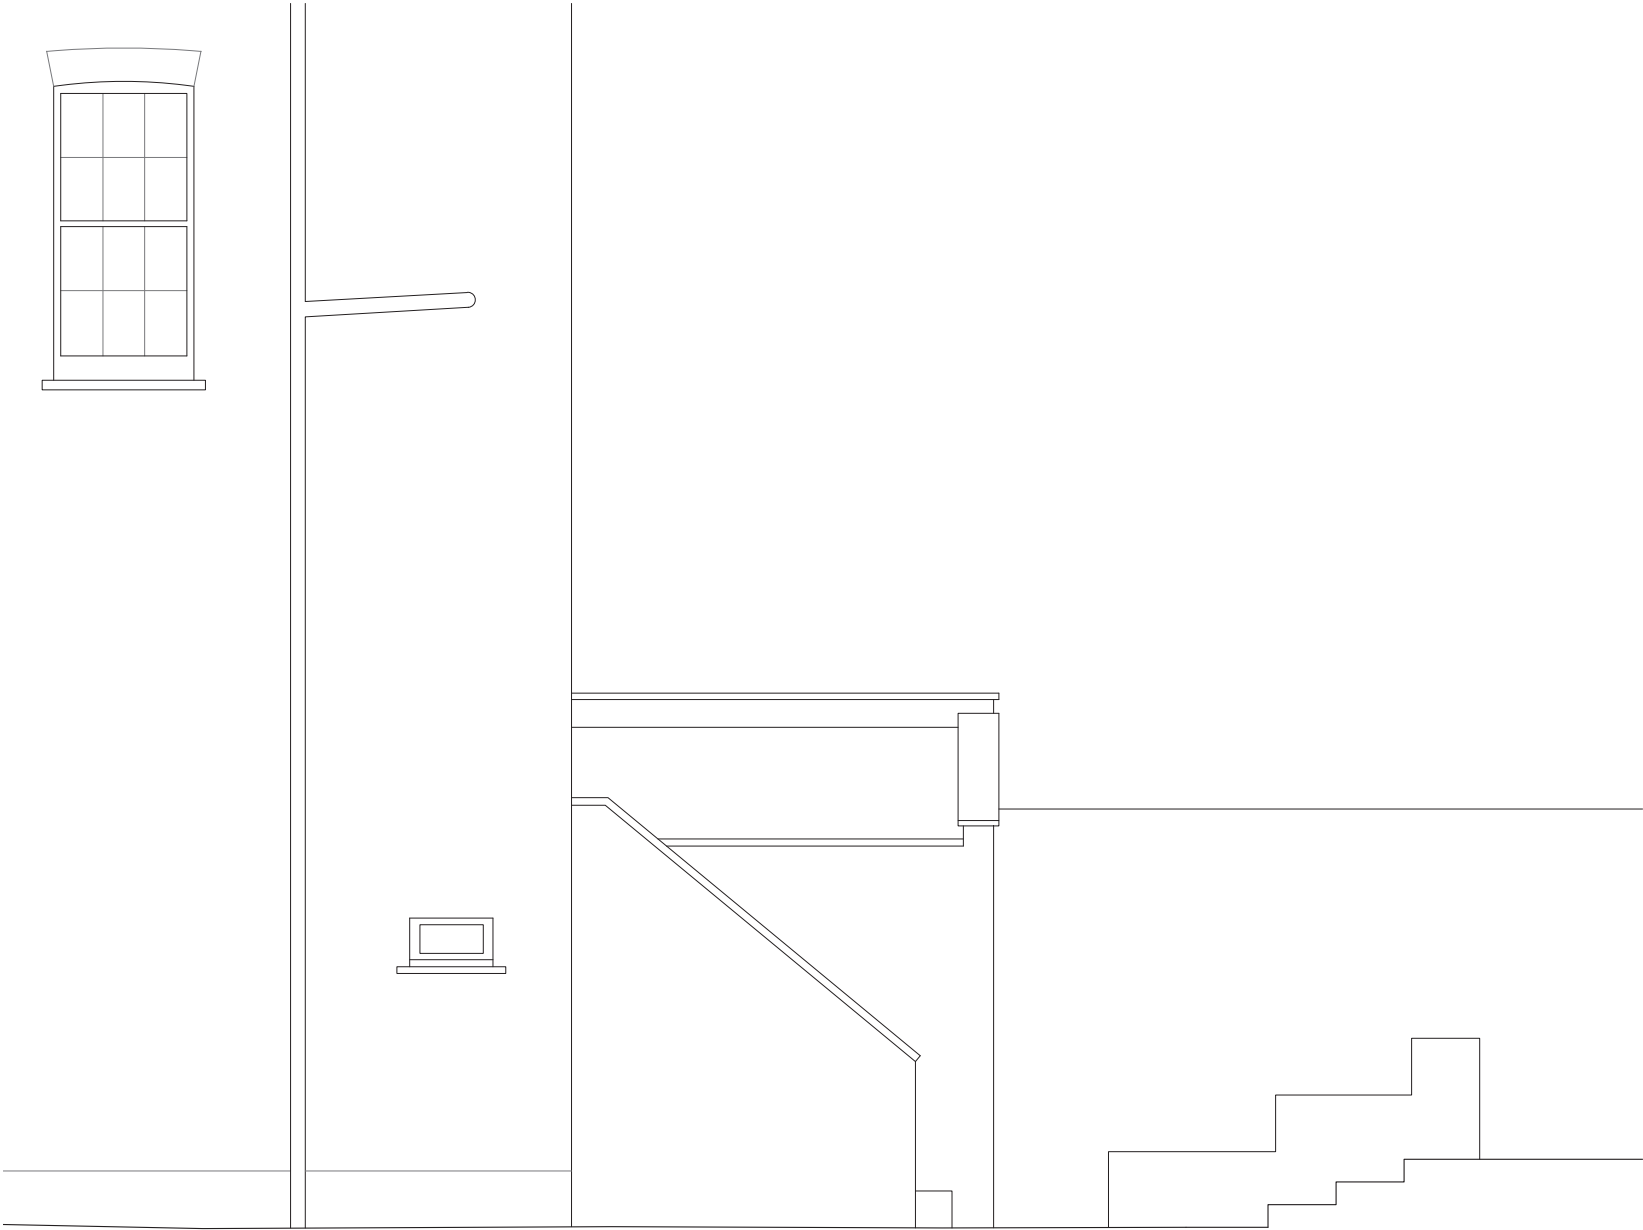

Notes
Do not scale from drawing unless for planning purposes.
All dimensions to be checked on site.
All levels to be checked on site.
All setting out must be checked on site.
This drawing is copyright WhitemanArchitects.
This drawing must not be used onsite unless 'Issued for Construction'.




DWG NO	ISSUED	REV
EX_301	28.02.19	-
Existing Side Elevation		SCALE 1:50 @ A3
Mr & Mrs Piercy 17 Rochester Square		JOB NO 17193

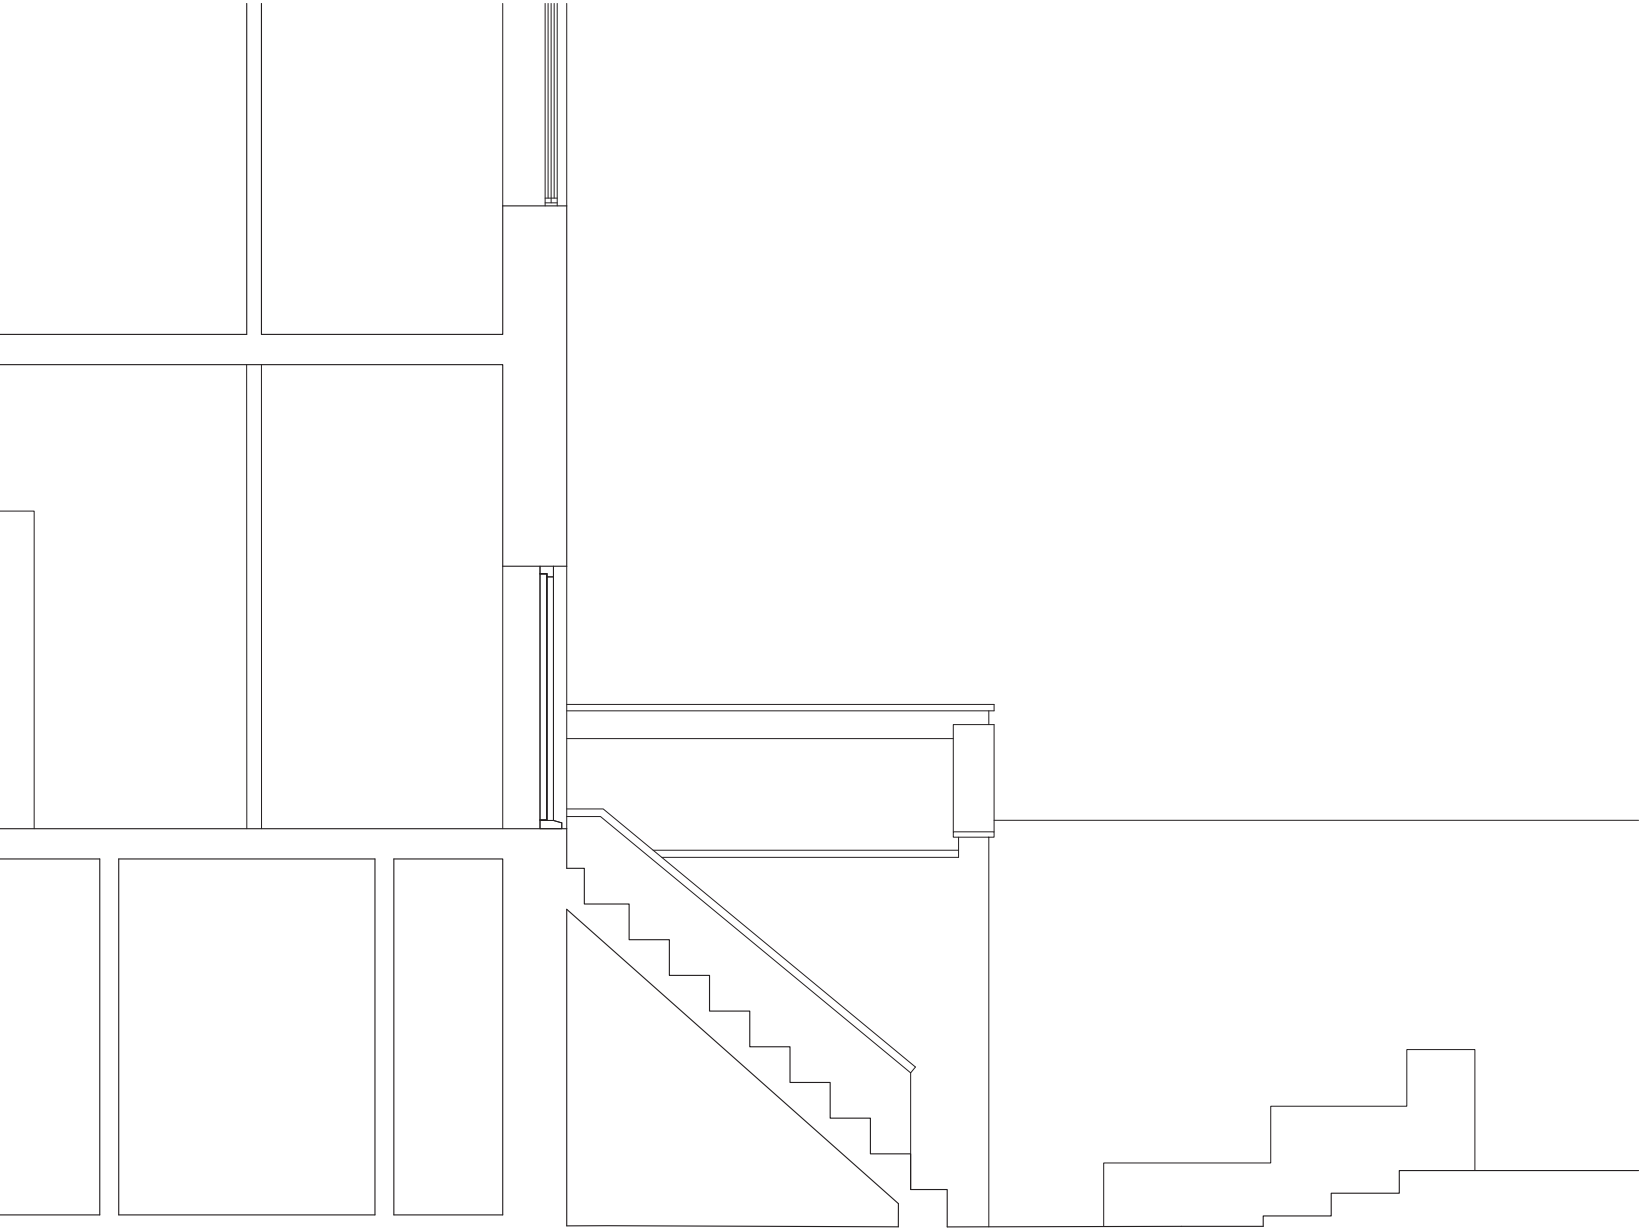


Notes
Do not scale from drawing unless for planning purposes.
All dimensions to be checked on site.
All levels to be checked on site.
All setting out must be checked on site.
This drawing is copyright WhitemanArchitects.
This drawing must not be used onsite unless 'Issued for Construction'.



DWG NO	ISSUED	REV
EX_400	28.02.19	-
Existing Section AA		SCALE 1:50 @ A3
Mr & Mrs Piercy 17 Rochester Square		JOB NO 17193

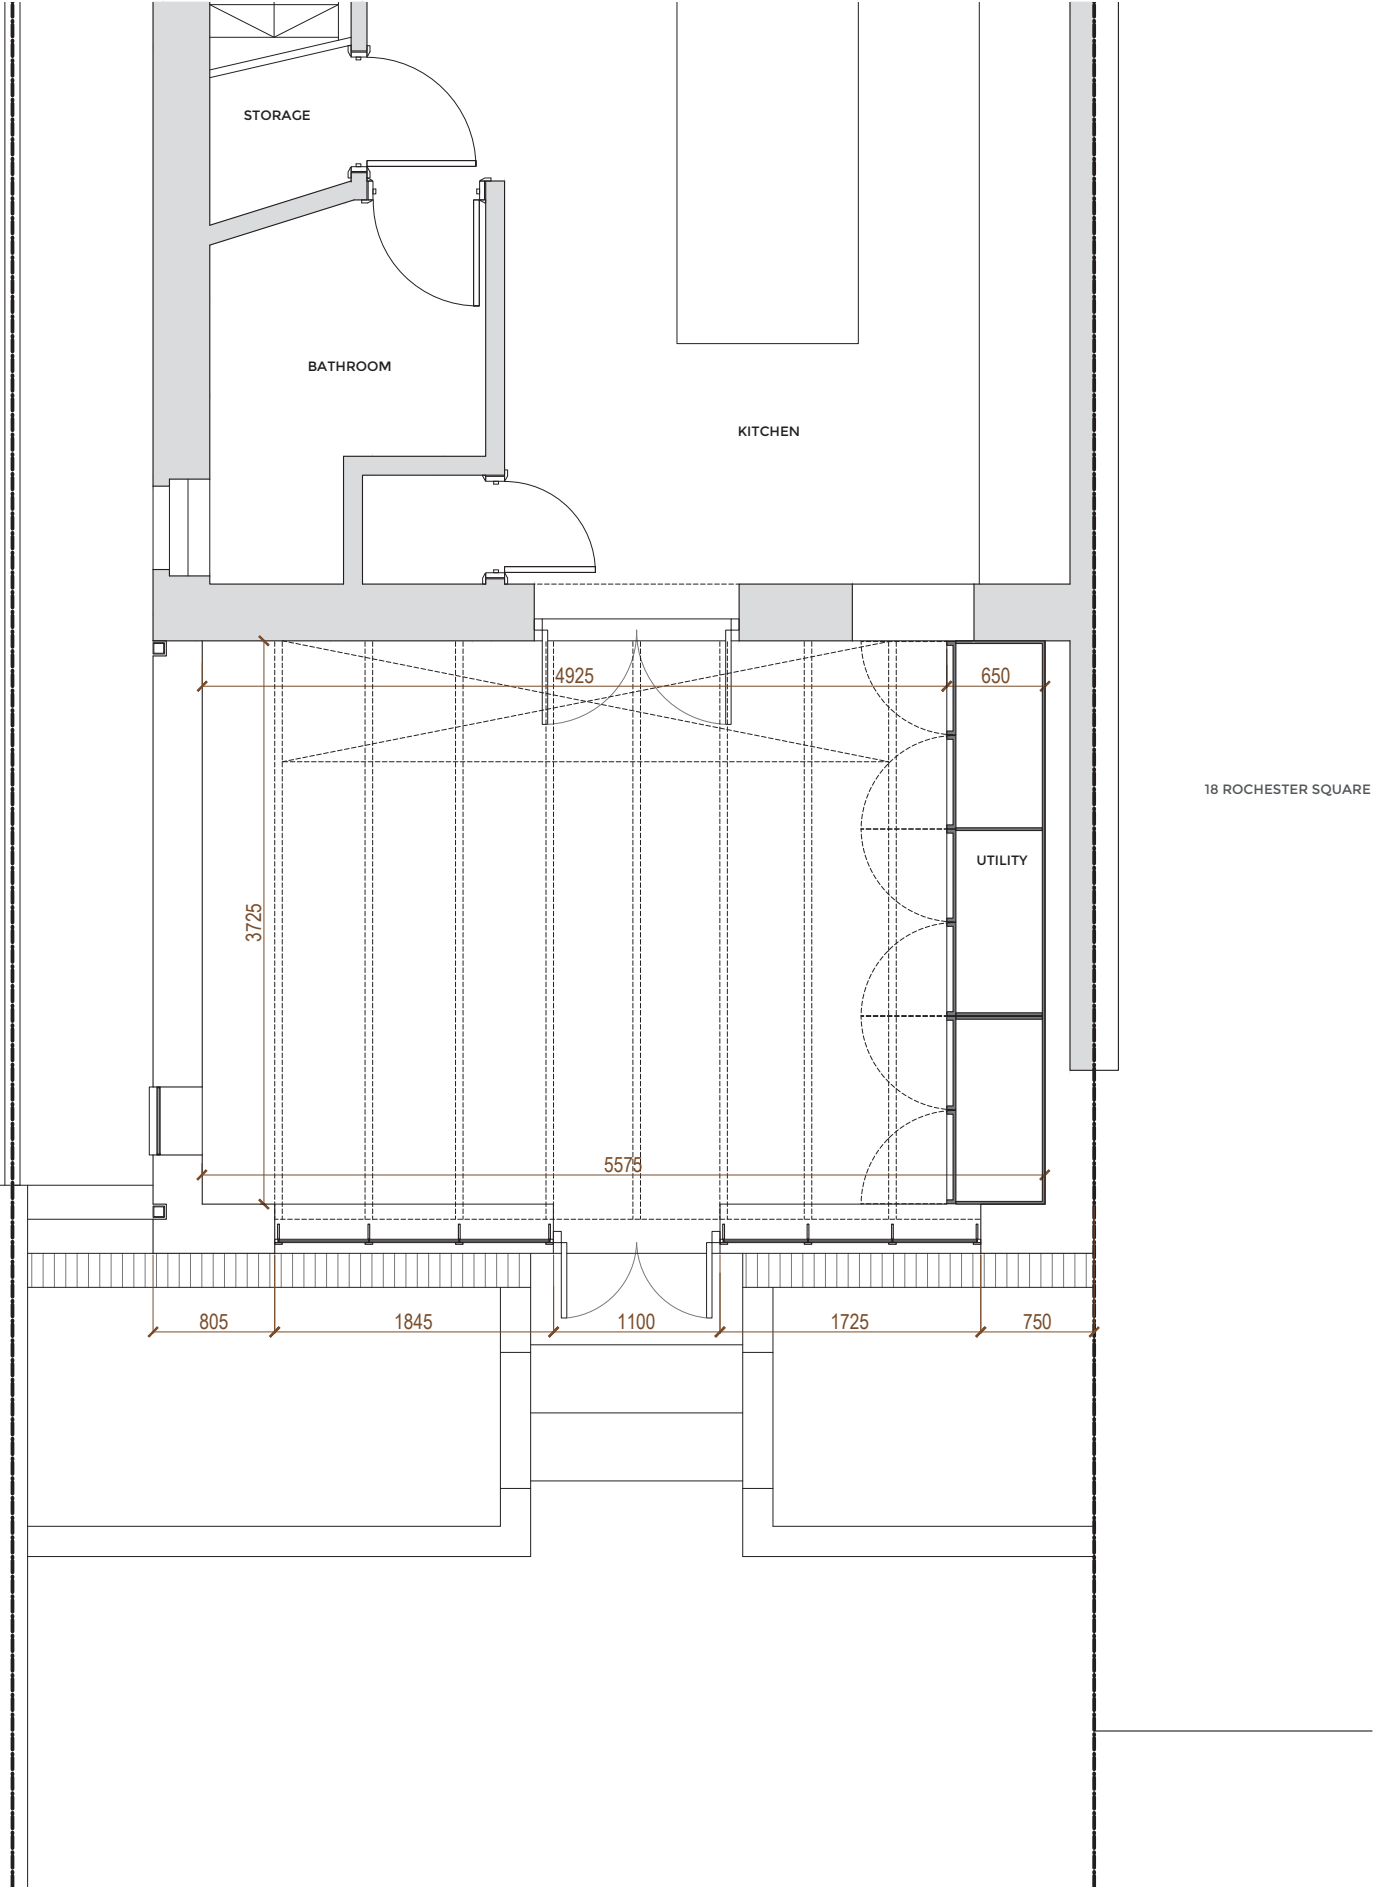

Notes
Do not scale from drawing unless for planning purposes.
All dimensions to be checked on site.
All levels to be checked on site.
All setting out must be checked on site.
This drawing is copyright WhitemanArchitects.
This drawing must not be used onsite unless 'Issued for Construction'.



0123M

DWG NO

PR_100

ISSUED

28.02.19

REV

-

SCALE


1:50 @ A3

Mr & Mrs Piercy


17 Rochester Square

JOB NO

17193

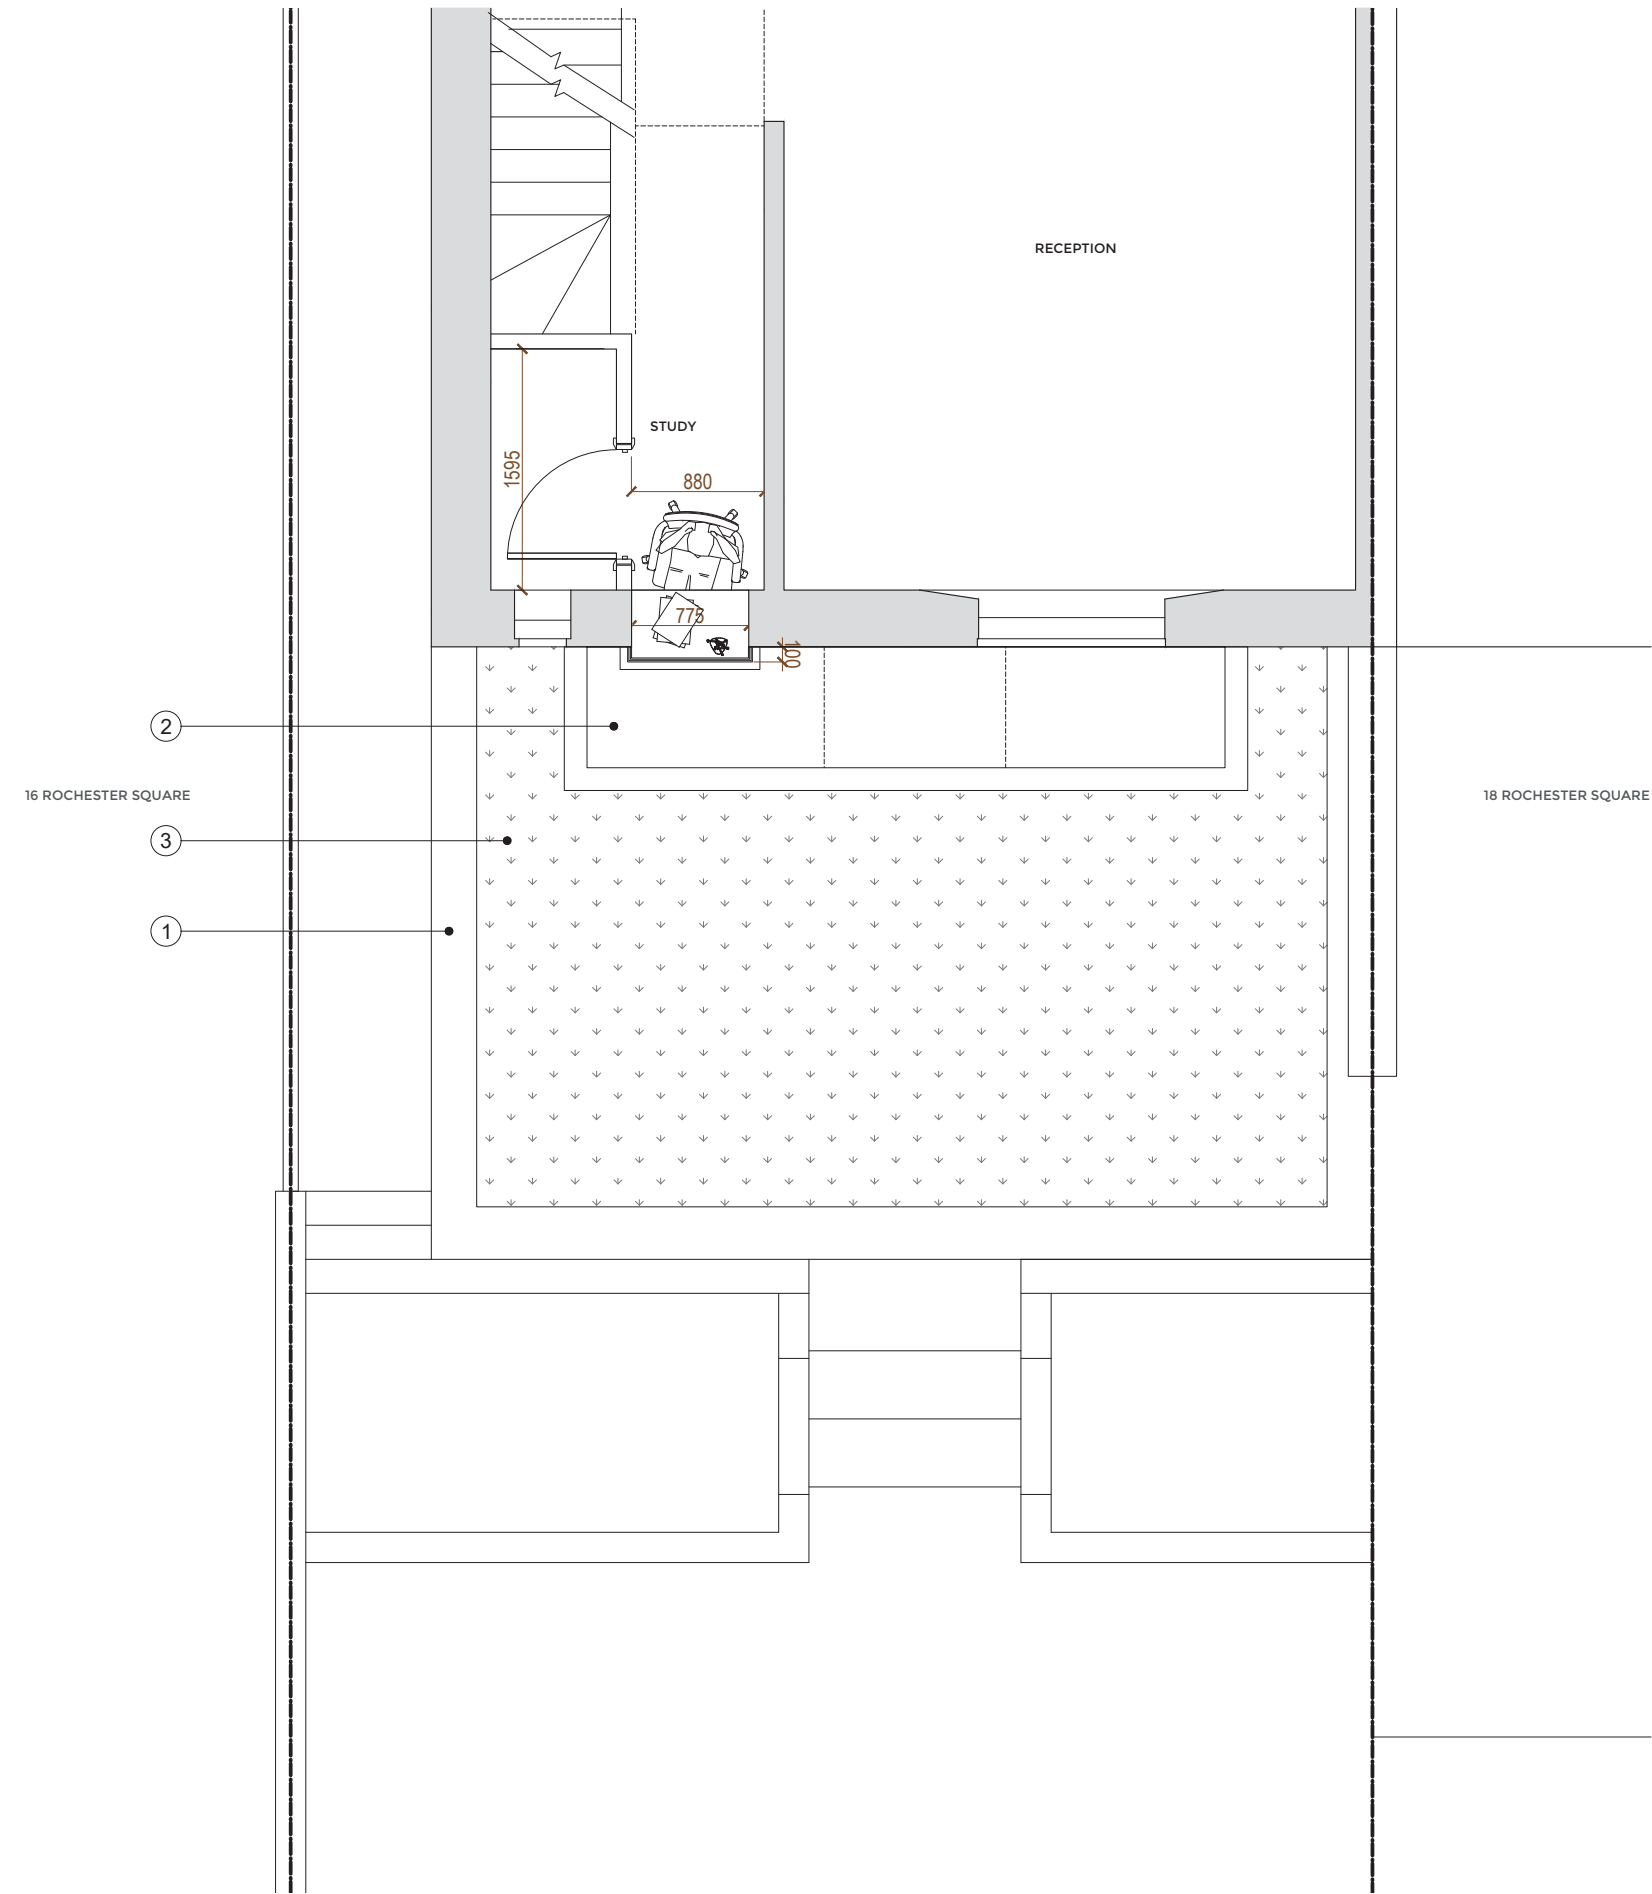

Notes
Do not scale from drawing unless for planning purposes.
All dimensions to be checked on site.
All levels to be checked on site.
All setting out must be checked on site.
This drawing is copyright WhitemanArchitects.
This drawing must not be used onsite unless 'Issued for Construction'.



0123M

DWG NO	ISSUED	REV
PR_101	28.02.19	-
SCALE		
Proposed Ground Floor Plan		1:50 @ A3
Mr & Mrs Piercy		JOB NO
17 Rochester Square		17193




- ① Metal coping to match windows
- ② Steel framed windows
- ③ Through coloured render
- ④ Oriel window

Notes
Do not scale from drawing unless for planning purposes.
All dimensions to be checked on site.
All levels to be checked on site.
All setting out must be checked on site.
This drawing is copyright WhitemanArchitects.
This drawing must not be used onsite unless 'Issued for Construction'.



DWG NO	ISSUED	REV
PR_300	28.02.19	-
SCALE		
1:50 @ A3		
JOB NO		
17193		
Mr & Mrs Piercy		
17 Rochester Square		

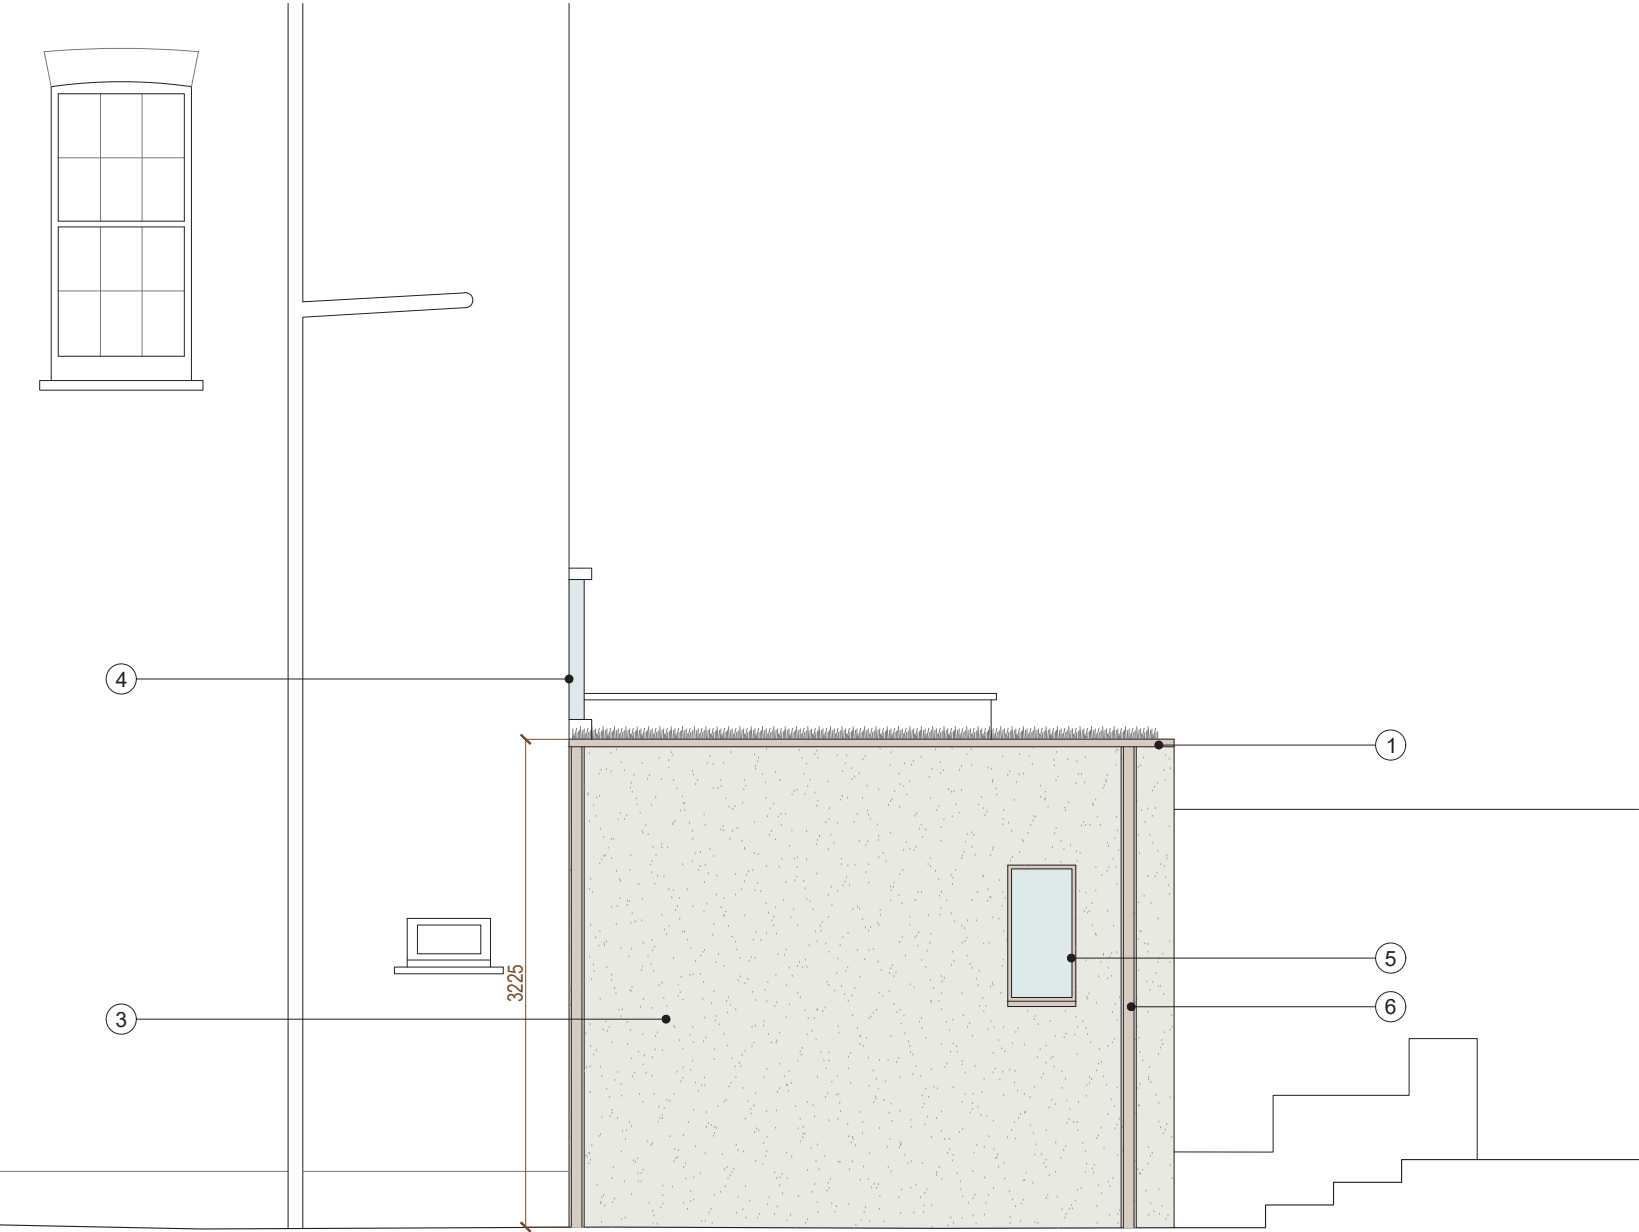


- ① Metal coping to match windows tone
- ② Steel framed windows
- ③ Through coloured render
- ④ Oriel window
- ⑤ Obscure glazing to a height of 1700mm
- ⑥ Recessed metal downpipes

Notes
Do not scale from drawing unless for planning purposes.
All dimensions to be checked on site.
All levels to be checked on site.
All setting out must be checked on site.
This drawing is copyright WhitemanArchitects.
This drawing must not be used onsite unless 'Issued for Construction'.



DWG NO	ISSUED	REV
PR_301	28.02.19	-
SCALE		
1:50 @ A3		
JOB NO		
17193		
Mr & Mrs Piercy		
17 Rochester Square		

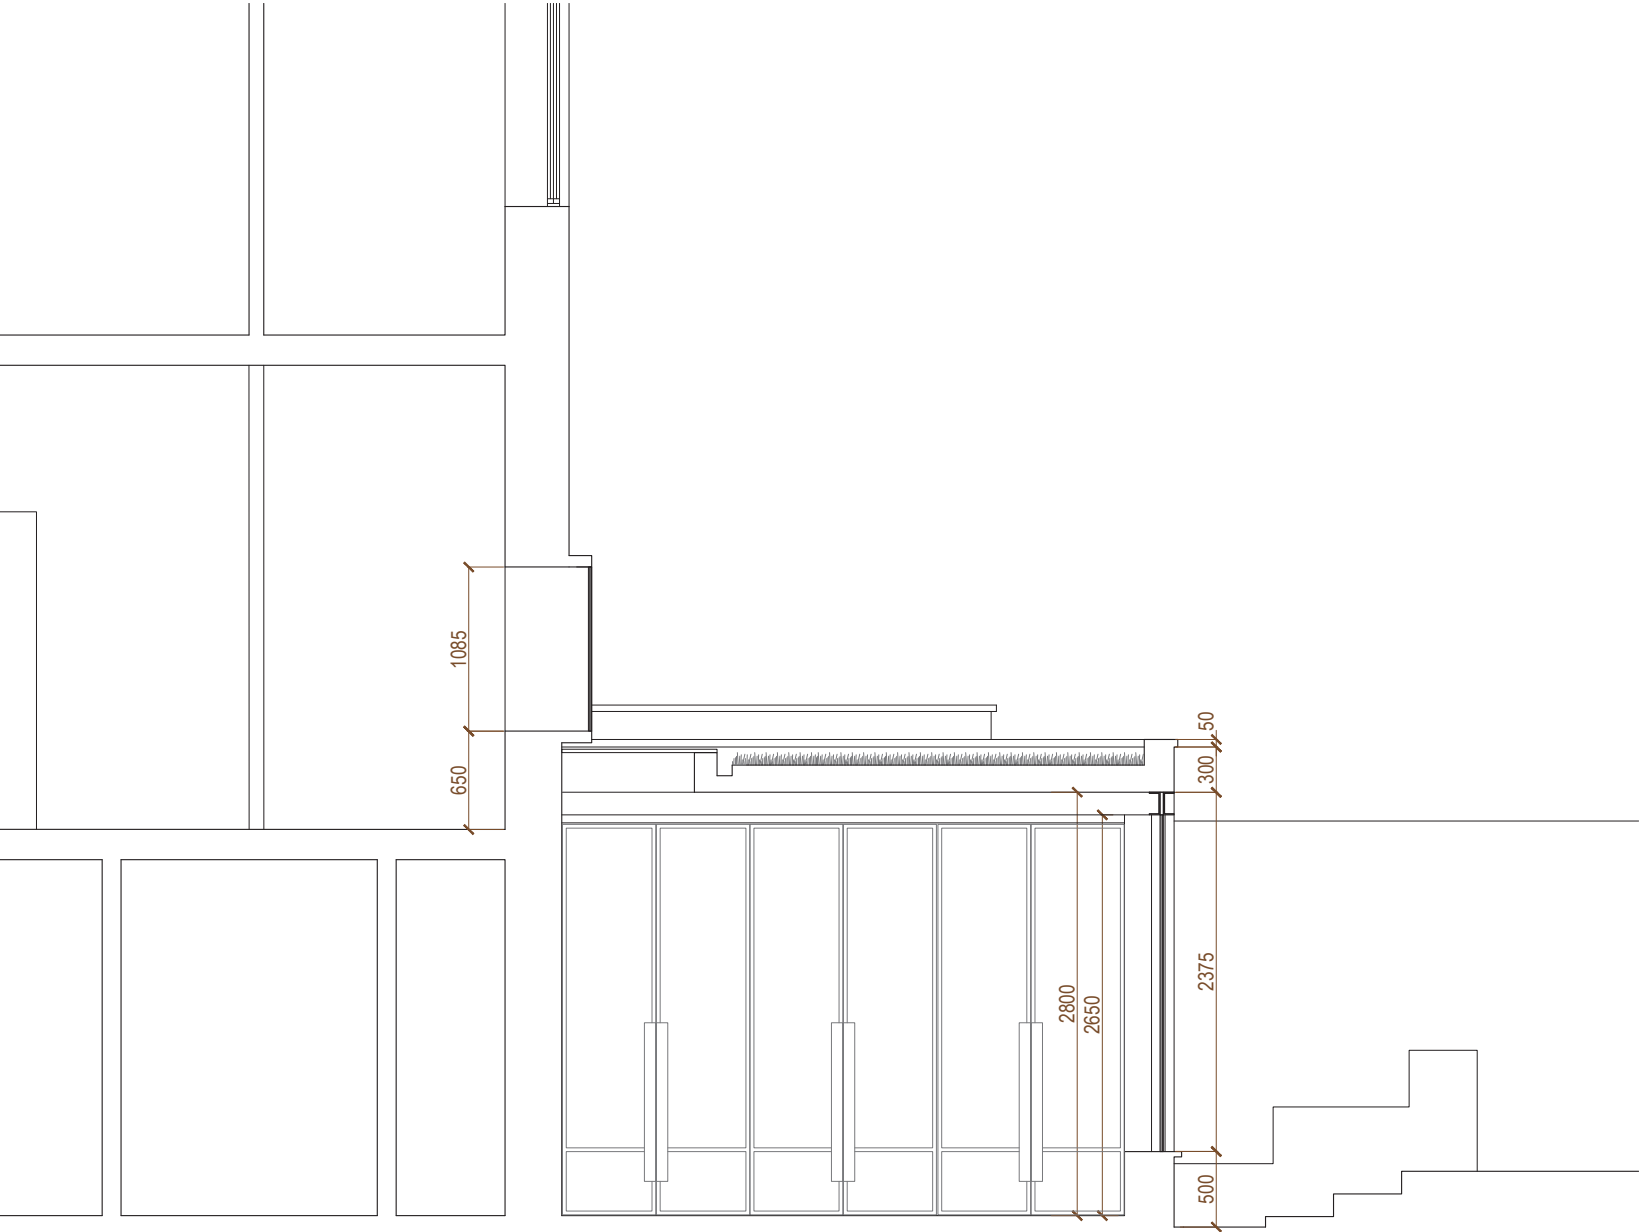

Notes
Do not scale from drawing unless for planning purposes.
All dimensions to be checked on site.
All levels to be checked on site.
All setting out must be checked on site.
This drawing is copyright WhitemanArchitects.
This drawing must not be used onsite unless 'Issued for Construction'.



DWG NO	ISSUED	REV
PR_400	28.02.19	-
SCALE		
Proposed Section AA		1:50 @ A3
Mr & Mrs Piercy 17 Rochester Square		JOB NO 17193