

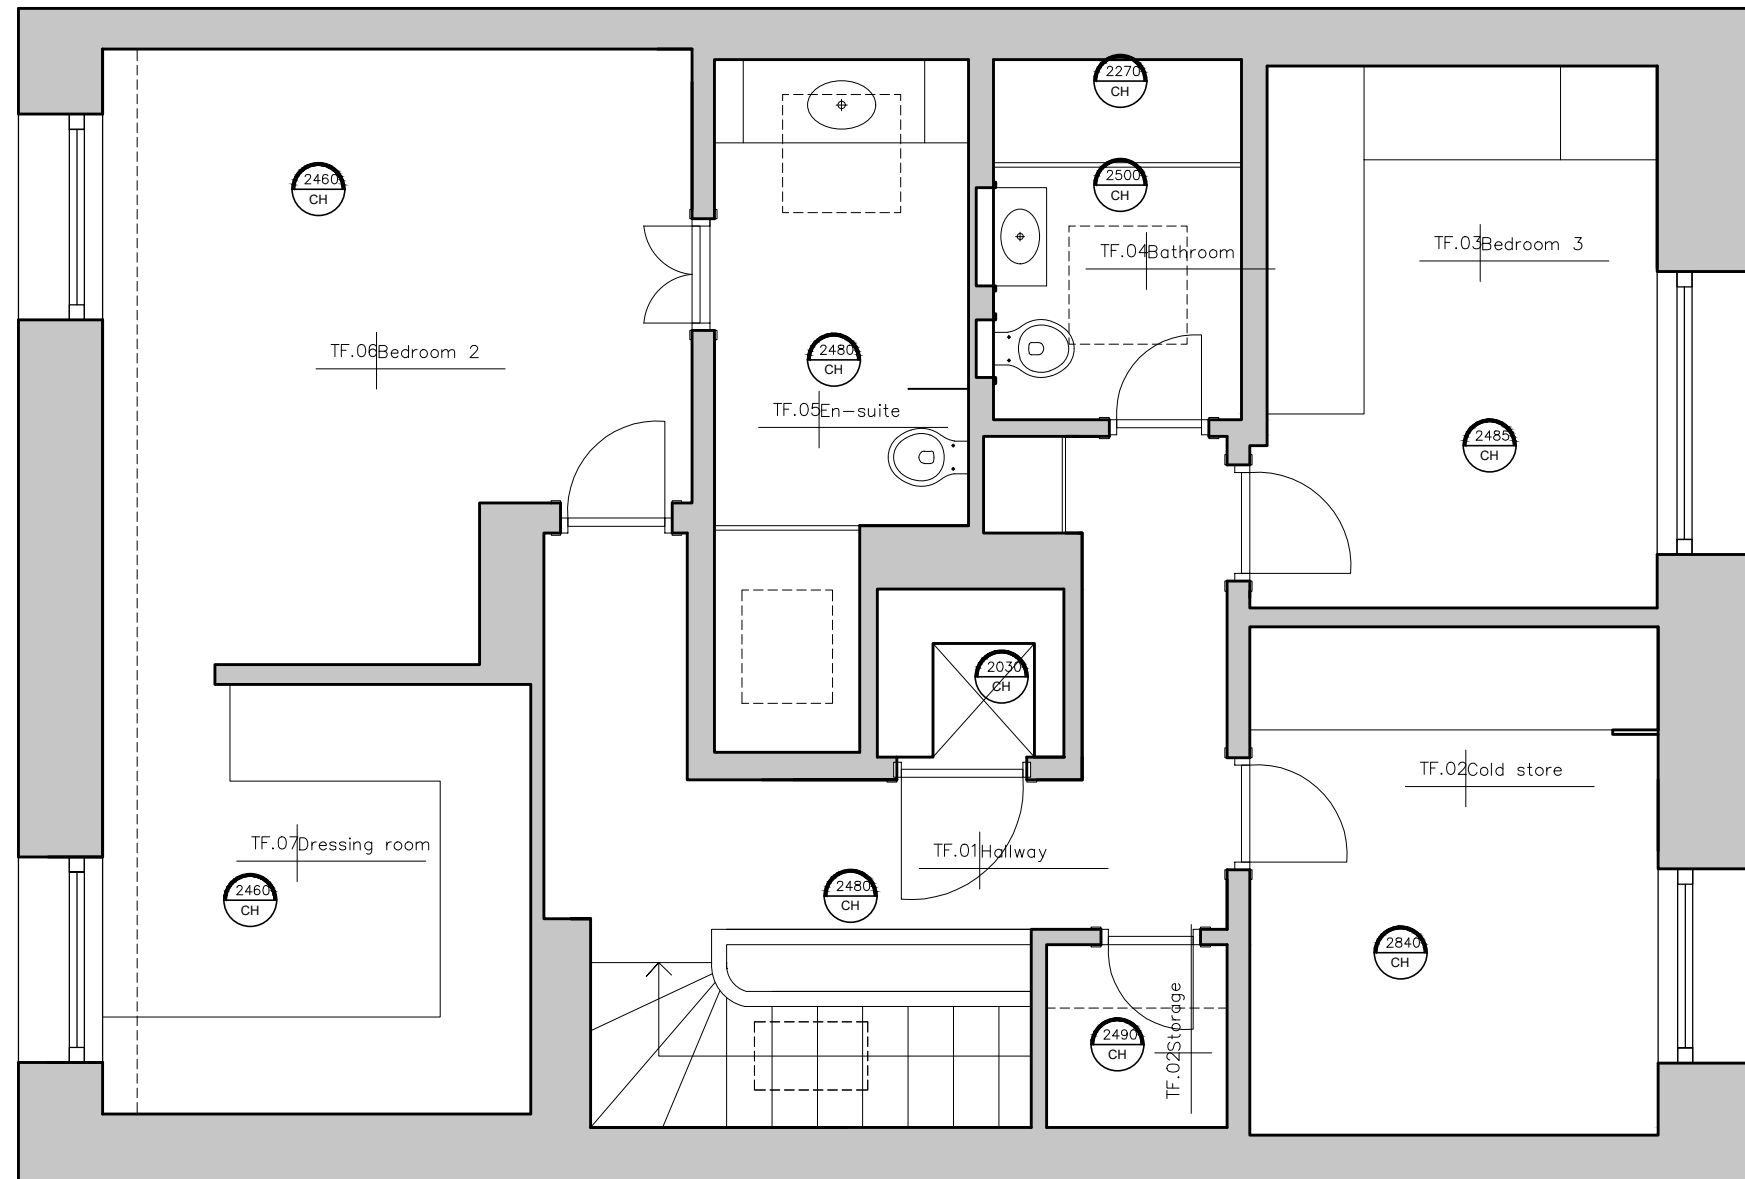


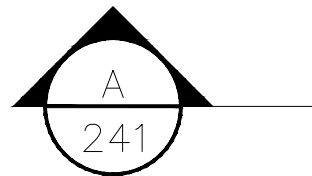

Third Floor Plan remains without changes

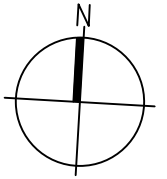

•LUCINDA SANFORD•
INTERIOR, ARCHITECTURAL DESIGN & MANAGEMENT

TITLE
Proposed
THIRD FLOOR

PROJECT / CLIENT
Chester Terrace 18,
NW1 4ND

DRAWING No.
124

DRAWN BY
SS

DATE CREATED
31.01.2019

SCALE
1: 50@A3

REVISION HISTORY
* 24.12.2019 Drawing amended

NOTES
A. Check all dimensions and conditions on site.
B. Precise positions & dimensions of all fixtures and fittings is subject to confirmation on site.
C. Allow for the protection of all finishes and fittings that are to be retained.
D. All drawings are to be read in conjunction with the relevant specification.

UNIT 11 ROTHERHITHE BUSINESS ESTATE
ROTHERHITHE NEW ROAD
LONDON SE16 3RH
020 7237 9098
BOYANA@LUCINDASANFORD.COM
WWW.LUCINDASANFORD.COM