


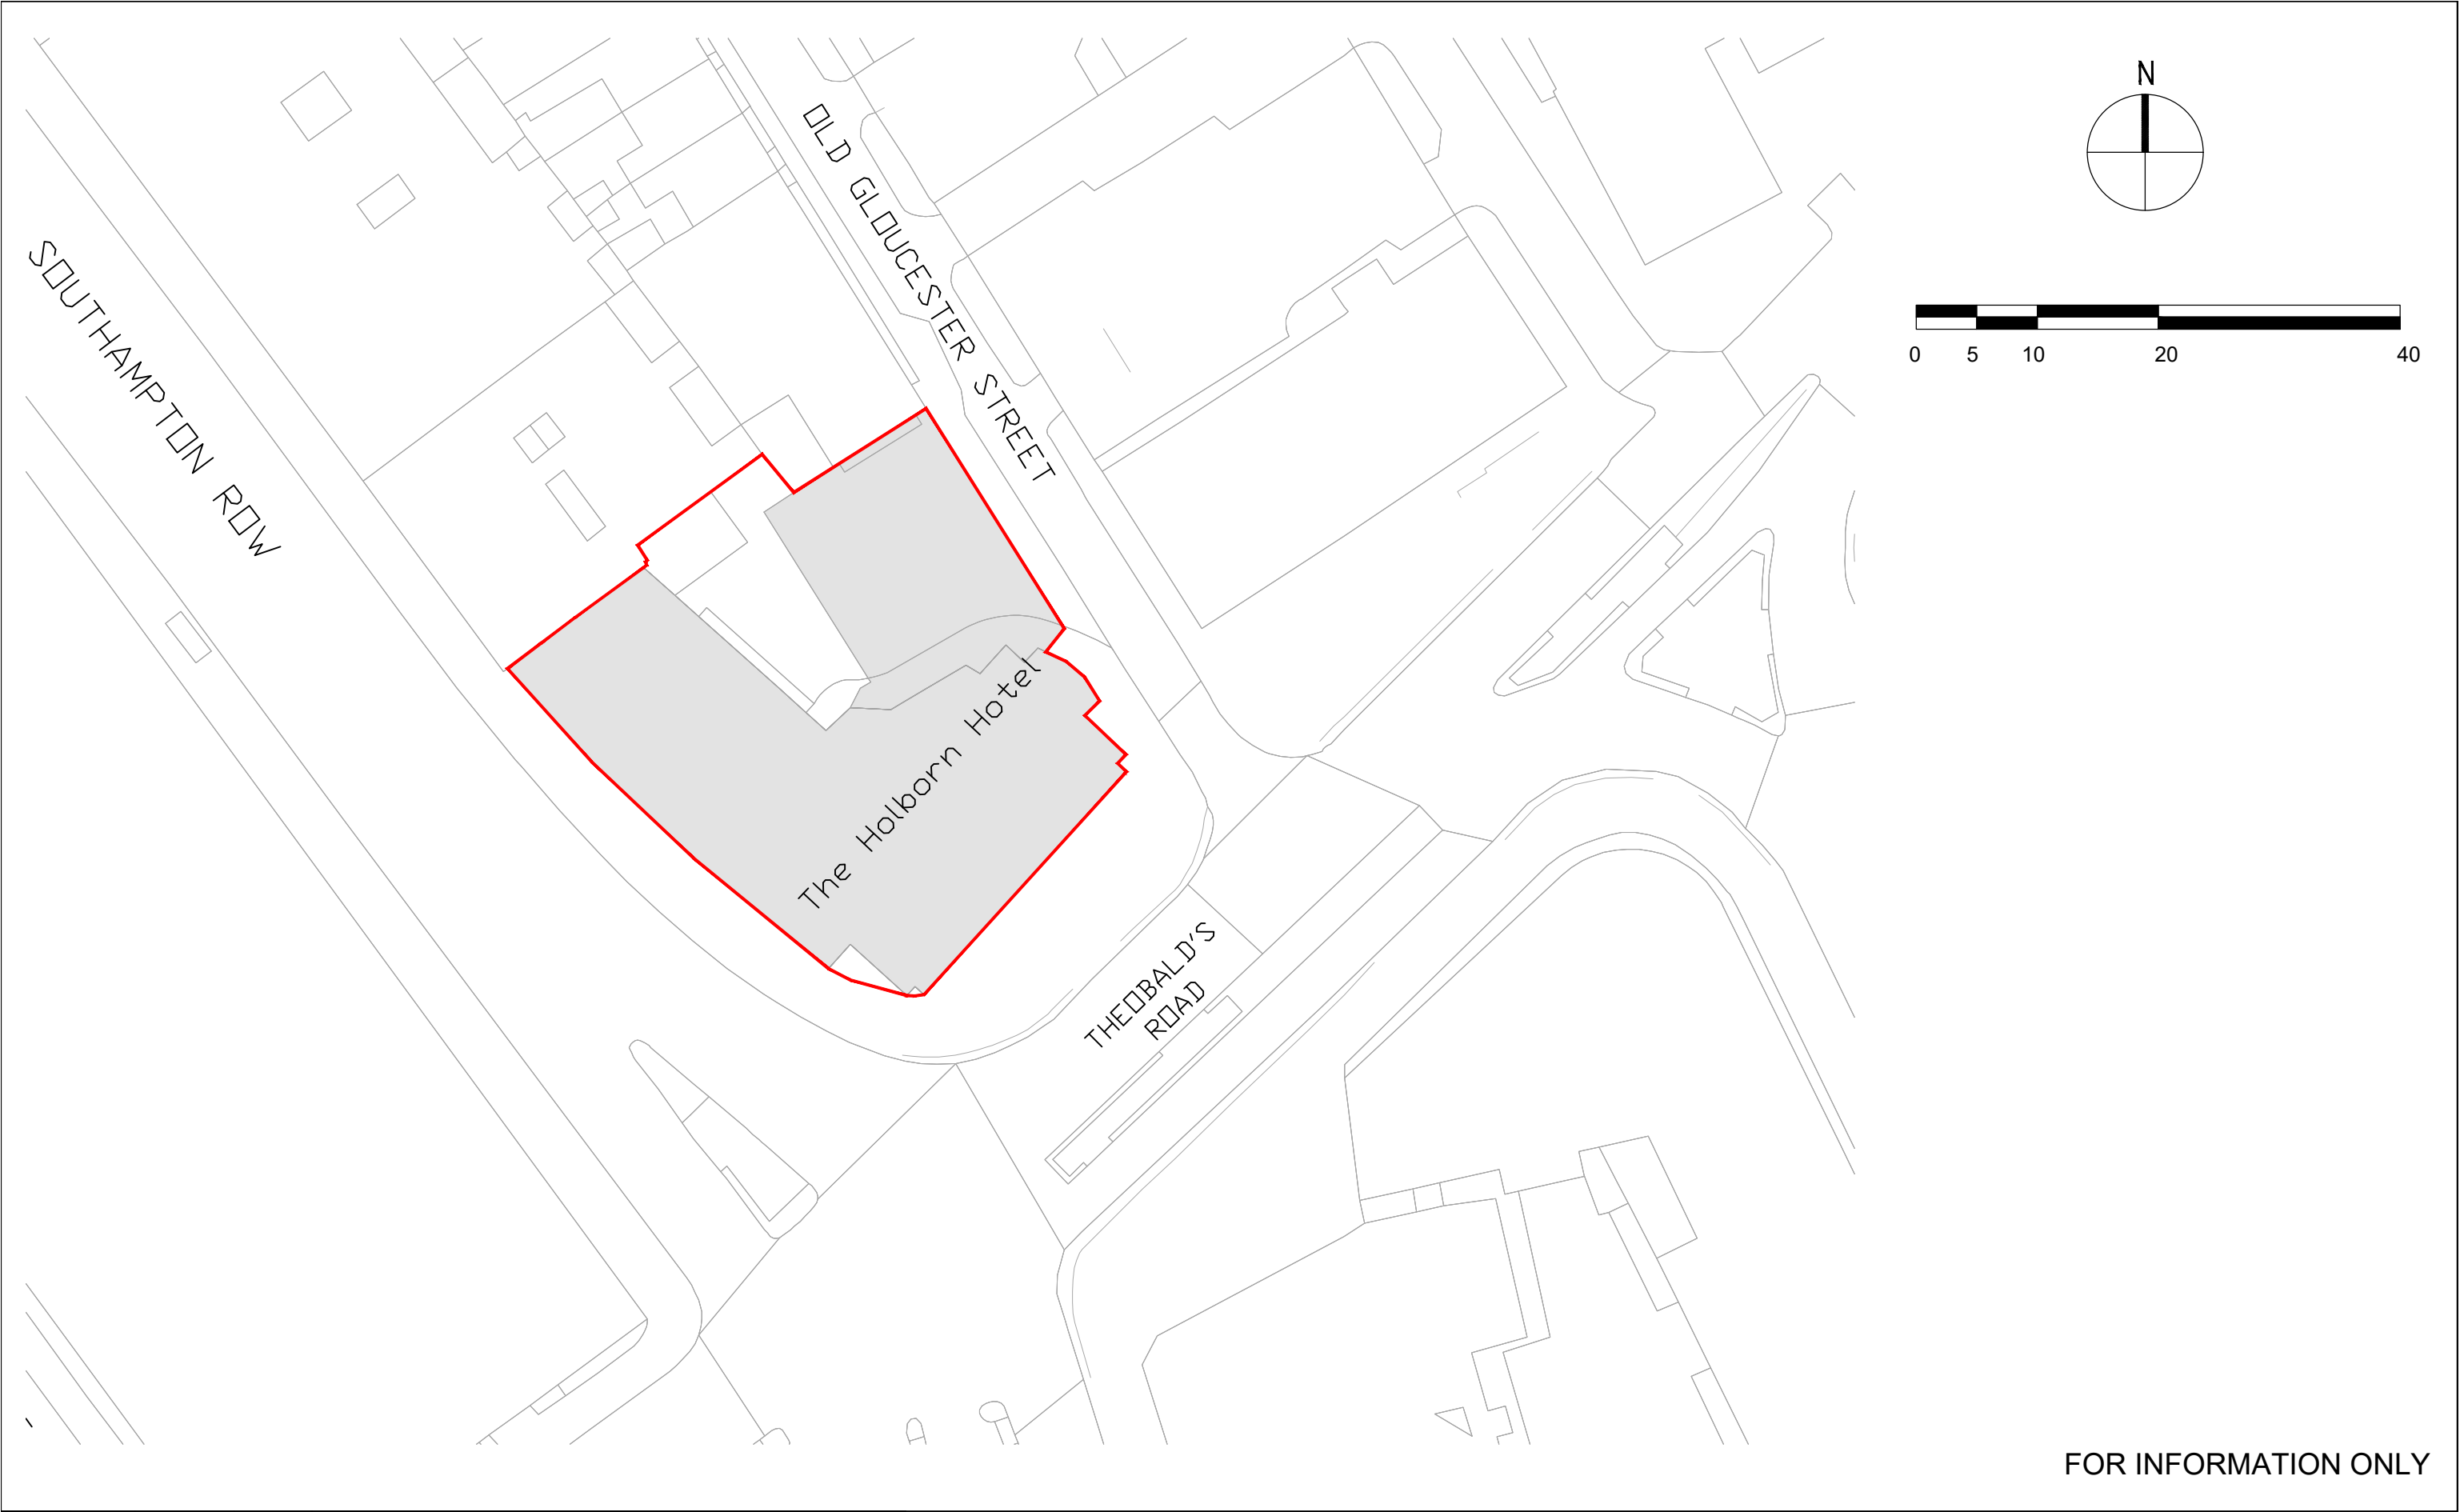

FOR INFORMATION ONLY

revision	drawn	approved	date	description
-	-	-	-	-

Figured dimensions to be taken in preference to scaled dimensions. All dimensions are in millimetres.Site dimensions are to be checked prior to commencement of all work and discrepancies reported immediately. DO NOT SCALE THIS DRAWING. © Consarc Design Group Ltd

Notes:

— Site Boundary

Plan based on OS map license number: 0100042766

PROJECT: Hotel - Holborn, London, Jurys Inn
JOB NO.: 19-1892
TITLE: Site Plan
STATUS: FOR PLANNING
DWG No.: L002
DRAWN: SM CHECKED: PJ APPROVED: BM SCALE: 1:500 SIZE: A3 DATE: 06.01.20

REVISION: -

File loc: L:\2019\19-1892\ANYX\Hotel, Holborn, London\1, Consarc\0-Current\4-Planning\Arwork\Application\B19-1892-A4-L002-Site Plan

CONSARC

THE GAS OFFICE 4 CROMAC QUAY ORMEAU ROAD BELFAST BT7 2JD
consarc-design.co.uk TEL. +44 (0)28 9082 8400 mail@consarc-design.co.uk