


01 Location Plan 1:500

Kentish Town Road


Kelly Street

9
7
5

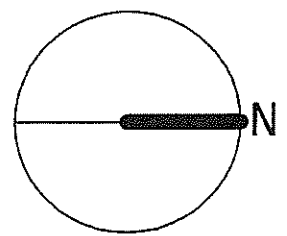


EXISTING ROOFLIGHTS
EXISTING ROOF ACCESS HATCH

MAXIMUM 4 NO SOLAR PANELS PROPOSED TO EAST FACING SLOPE OF MAIN VALLEY ROOF WITHIN EXISTING PARAPETS

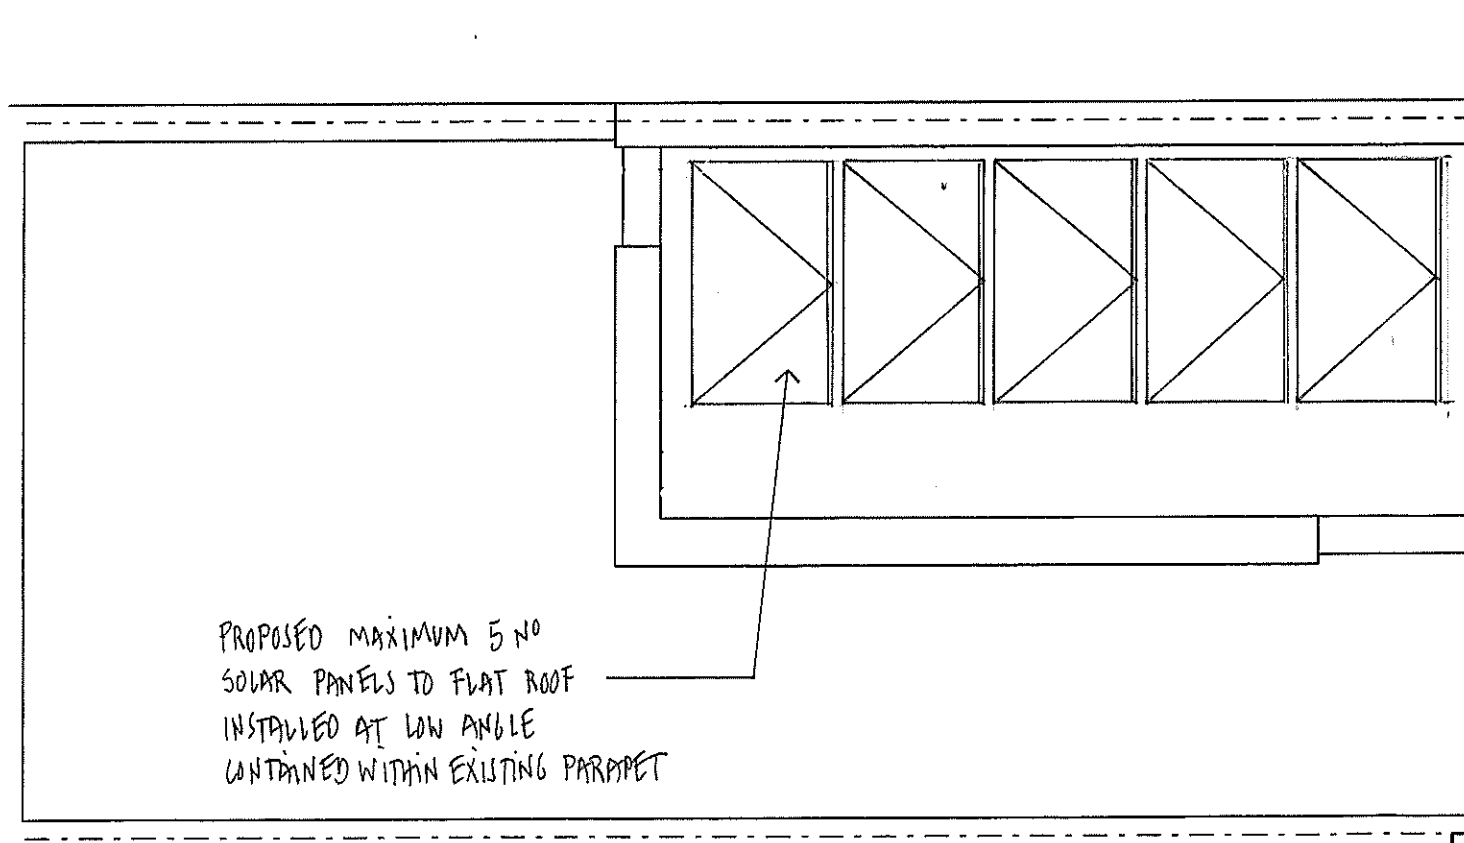


PROPOSED MAXIMUM 5 NO SOLAR PANELS TO FLAT ROOF INSTALLED AT LOW ANGLE CONTAINED WITHIN EXISTING PARAPET

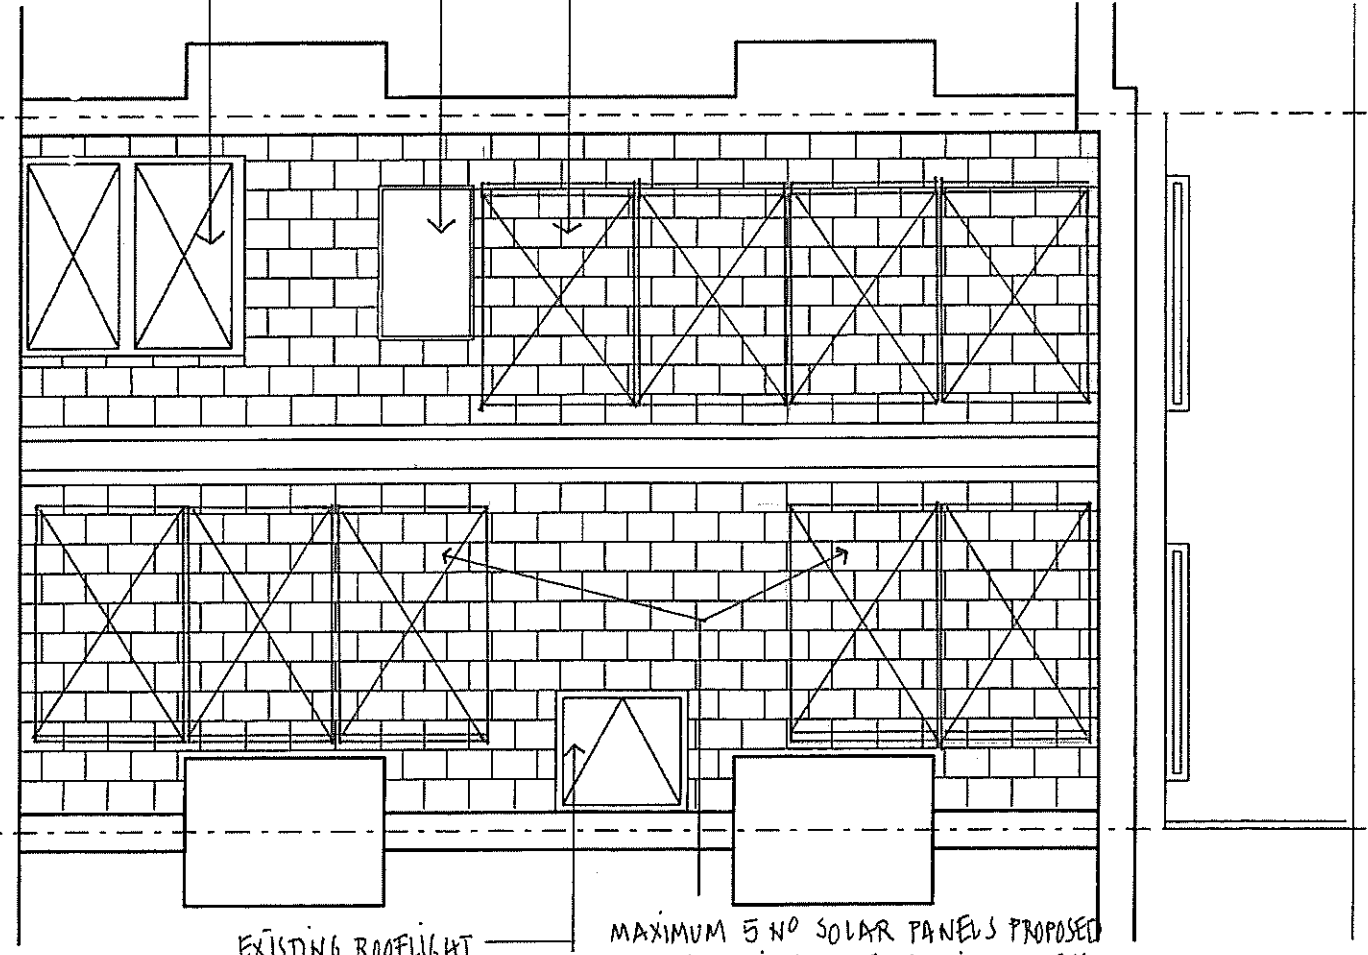

EXISTING ROOFLIGHT
MAXIMUM 5 NO SOLAR PANELS PROPOSED TO WEST FACING SLOPE OF MAIN VALLEY ROOF WITHIN EXISTING PARAPETS


02 Roof Plan

GENERAL NOTES All dimensions shall be verified on site before proceeding with the work. Architect shall be notified of any discrepancies.			Address	Project	Applicant	Title	Scale	Number	Rev
	09 JAN 2020	Listed Building Consent Application	7 KELLY STREET NW1 8PG	PROPOSED SOLAR PANEL INSTALLATION	NIALL MONAGHAN RIBA	PROPOSED LOCATION PLAN AND ROOF PLAN	1:50		
	Rev.	Date	Reason For Issue				Status	P	PA_001

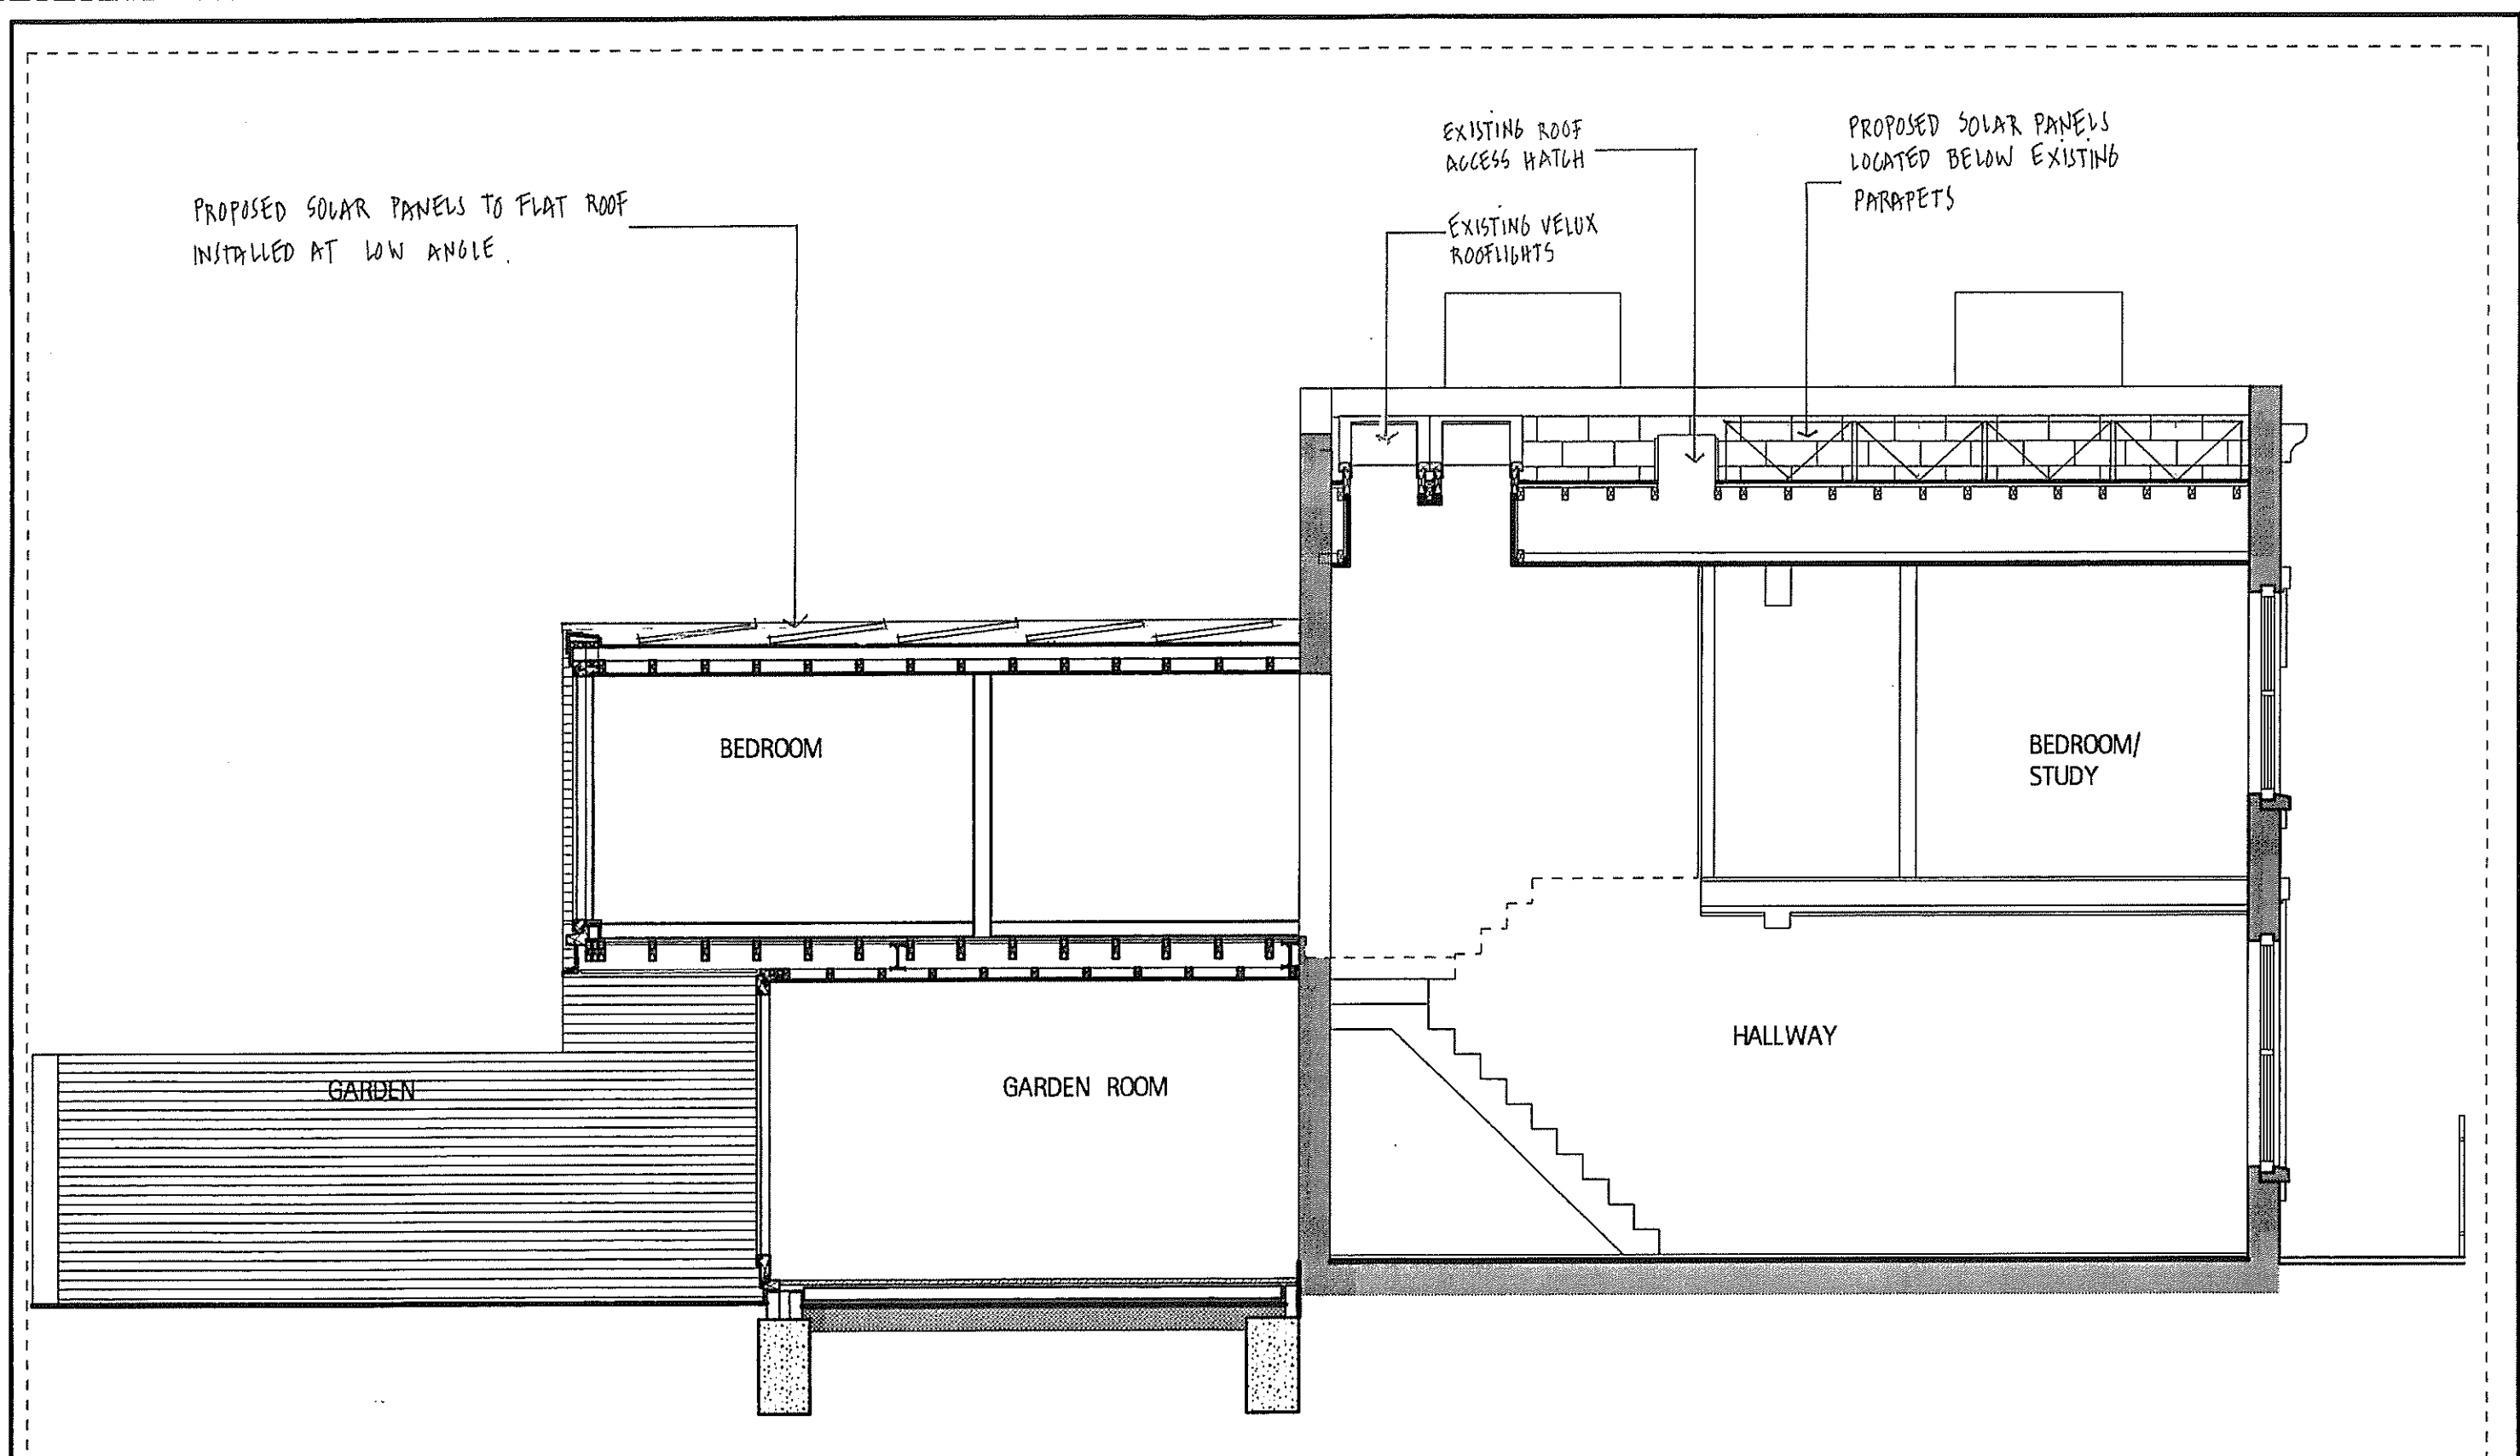


01 Long Section Through Staircase

GENERAL NOTES All dimensions shall be verified on site before proceeding with the work. Architect shall be notified of any discrepancies.	09 JAN 2020	LISTED BUILDING CONSENT APPLICATION	Address 7 KELLY STREET NW1 8PG	Project PROPOSED SOLAR PANEL INSTALLATION	Applicant NIAL MONAGHAN RIBA	Title PROPOSED LONG SECTION THROUGH STAIRCASE	Scale 1:50	Number PA_002	Rev
	Rev.	Date	Reason For Issue					Status P	

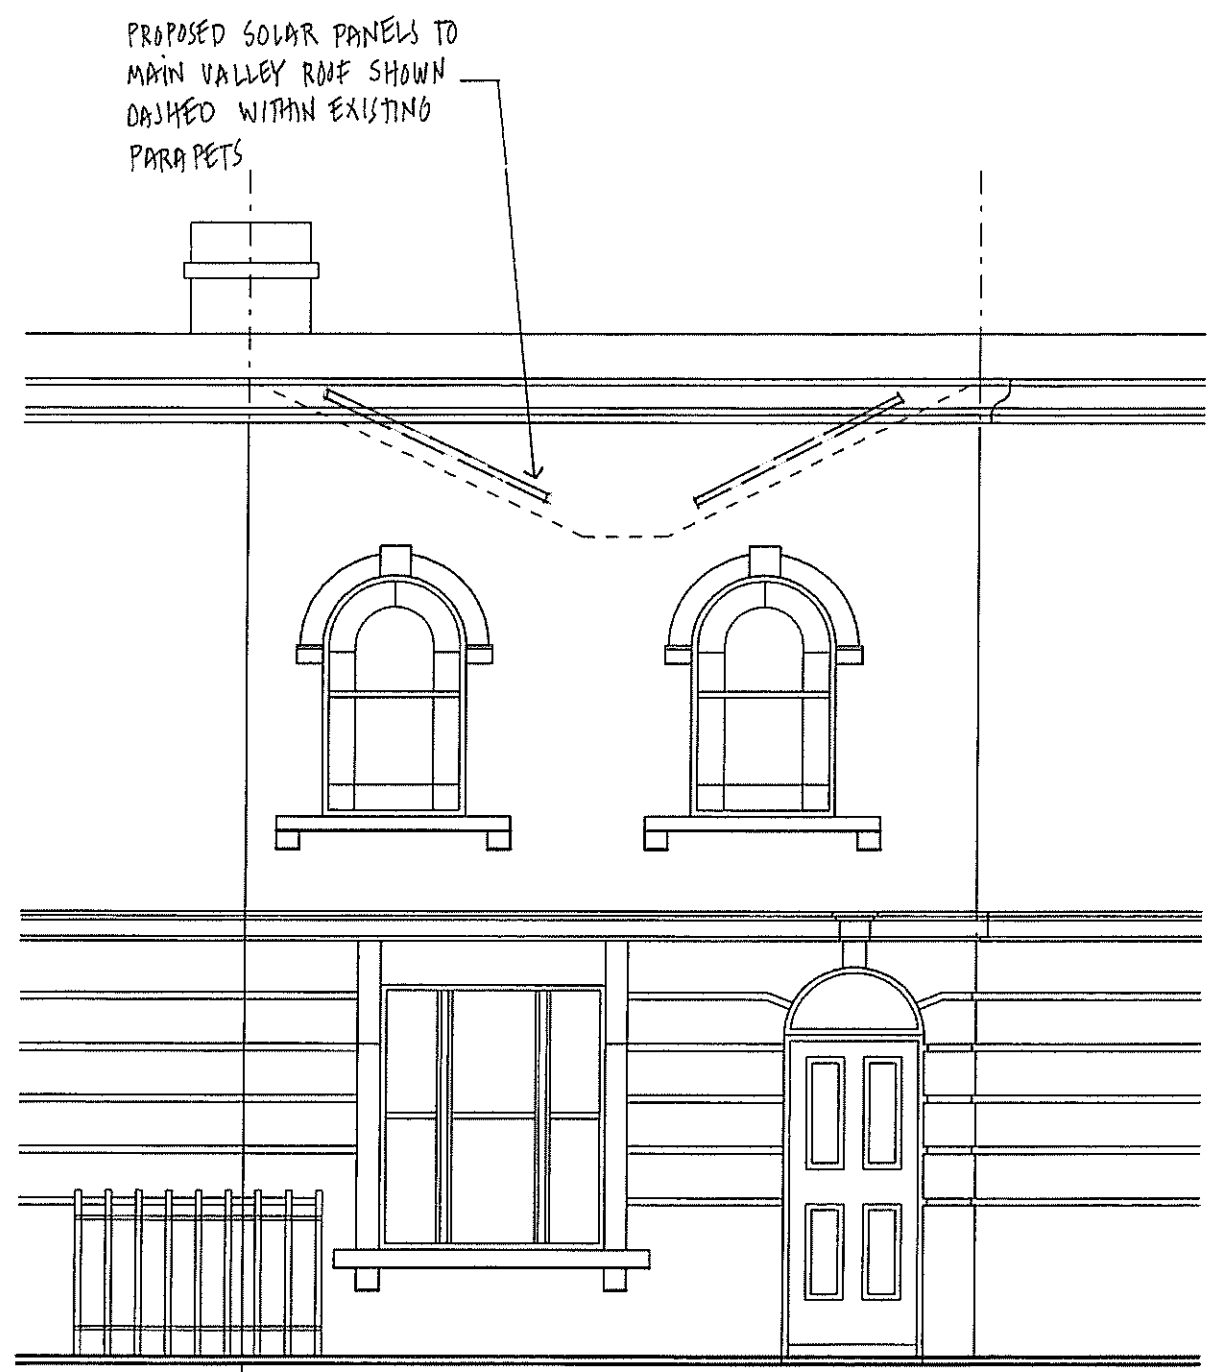

01 Proposed Front Elevation

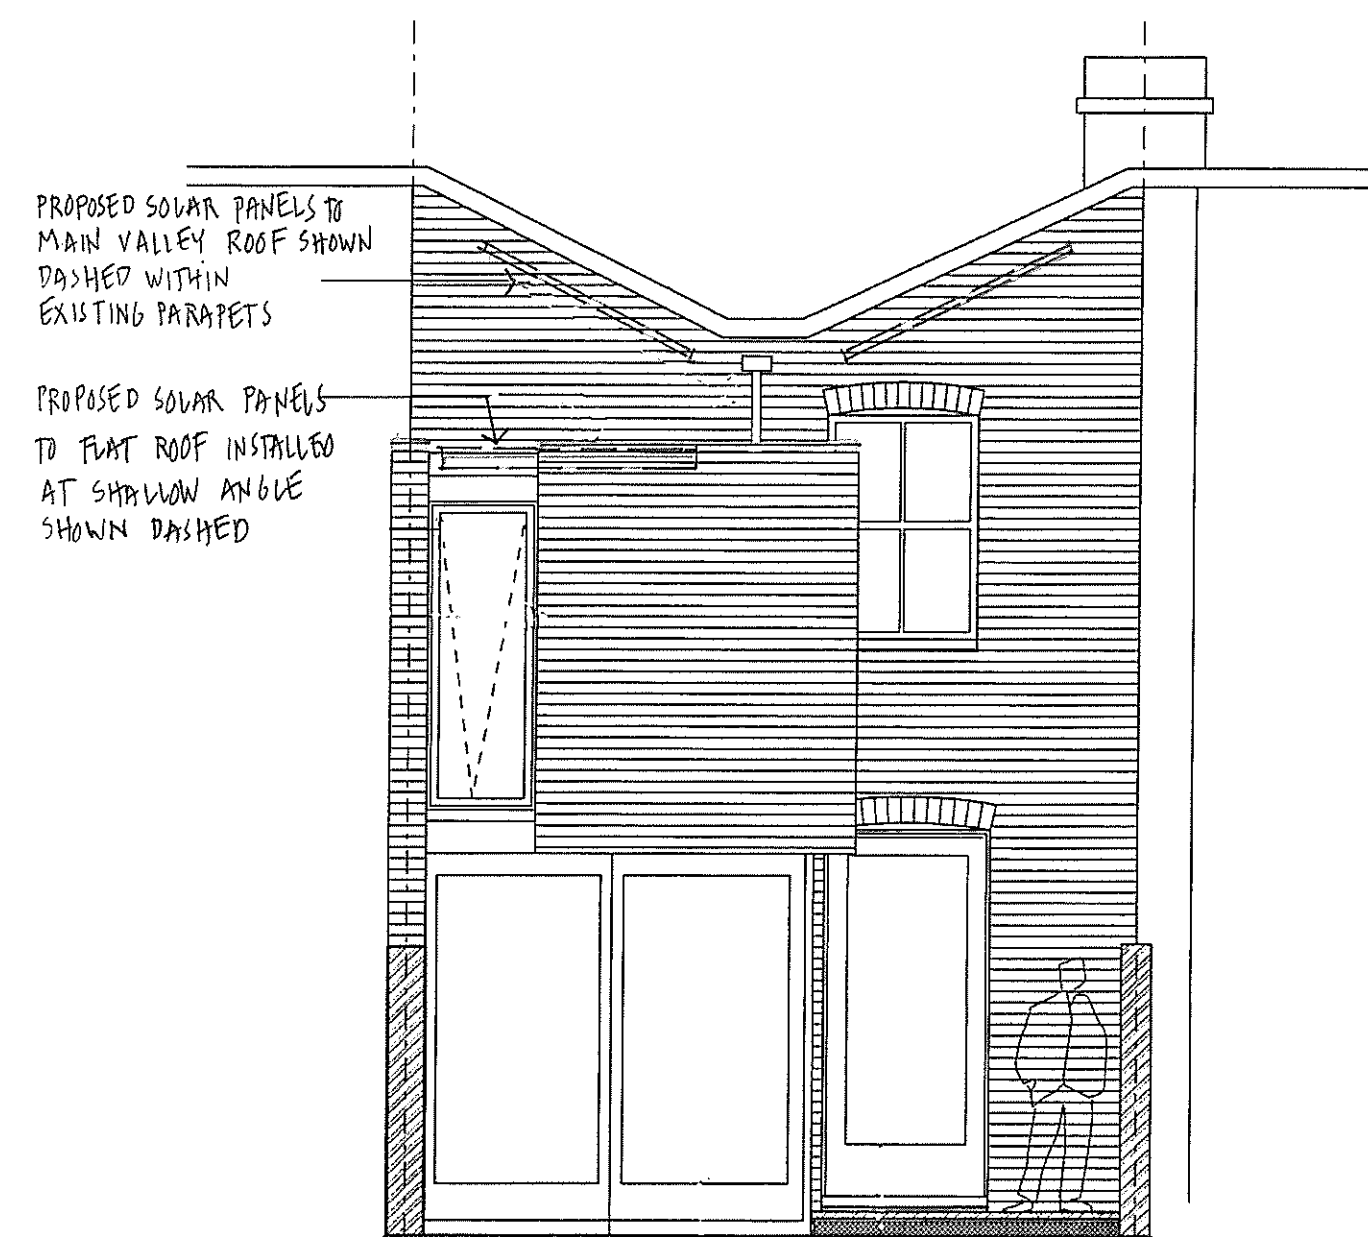

02 Proposed Rear Elevation

GENERAL NOTES All dimensions shall be verified on site before proceeding with the work. Architect shall be notified of any discrepancies.	09 JAN 2020	LISTED BUILDING CONSENT APPLICATION	Address 7 KELLY STREET NW1 8PG	Project PROPOSED SOLAR PANEL INSTALLATION	Applicant NIALL MONAGHAN RIBA	Title PROPOSED FRONT ELEVATION AND REAR ELEVATION	Scale 1:50	Number PA_003	Rev
	Rev.	Date					Reason For Issue		