
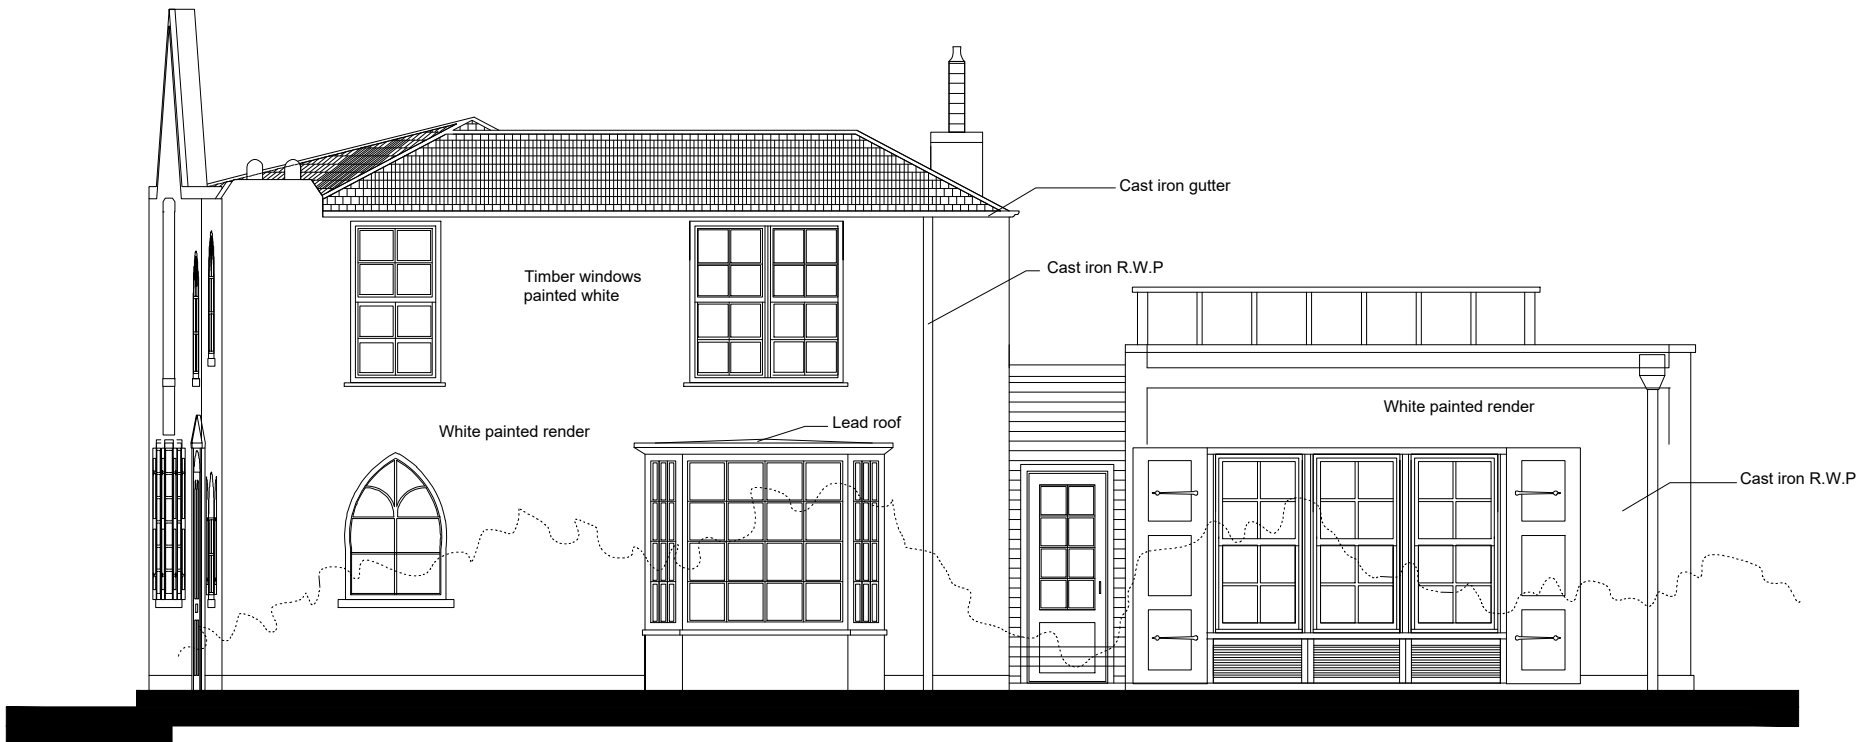


LEGEND:

SOURCES OF INFORMATION:

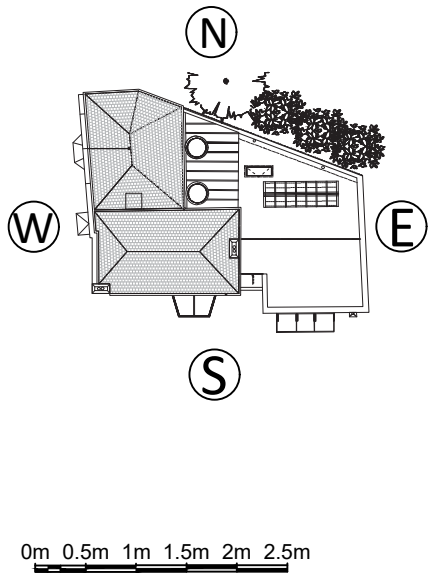

ELEVATIONAL VIEW

REV	DESCRIPTION	DATE
© Copyright Anstey Horne & Co. Ltd This drawing is the property of Anstey Horne & Co. Ltd. All rights reserved. This drawing should not be reproduced without permission. Do not scale from this drawing.		
CLIENT:	Robert & Jo Seaton	
PROJECT TITLE:	TERRACE LODGE, ADMIRAL'S WALK, HAMPSTEAD, NW3	
SCHEME REF:	SCHEME RECEIVED: 23/12/2019	
DRAWING TITLE:	SOUTH ELEVATION (S) EXISTING	
MODELLED BY:/ DRAWN BY:	DATE:	SCALE:
RG	13/11/2019	1:75
PROJECT No:		RELEASE No:
ROL5183_R21_V01_		VERSION No:
		DRAWING No:
		901
Building Consultancy		