


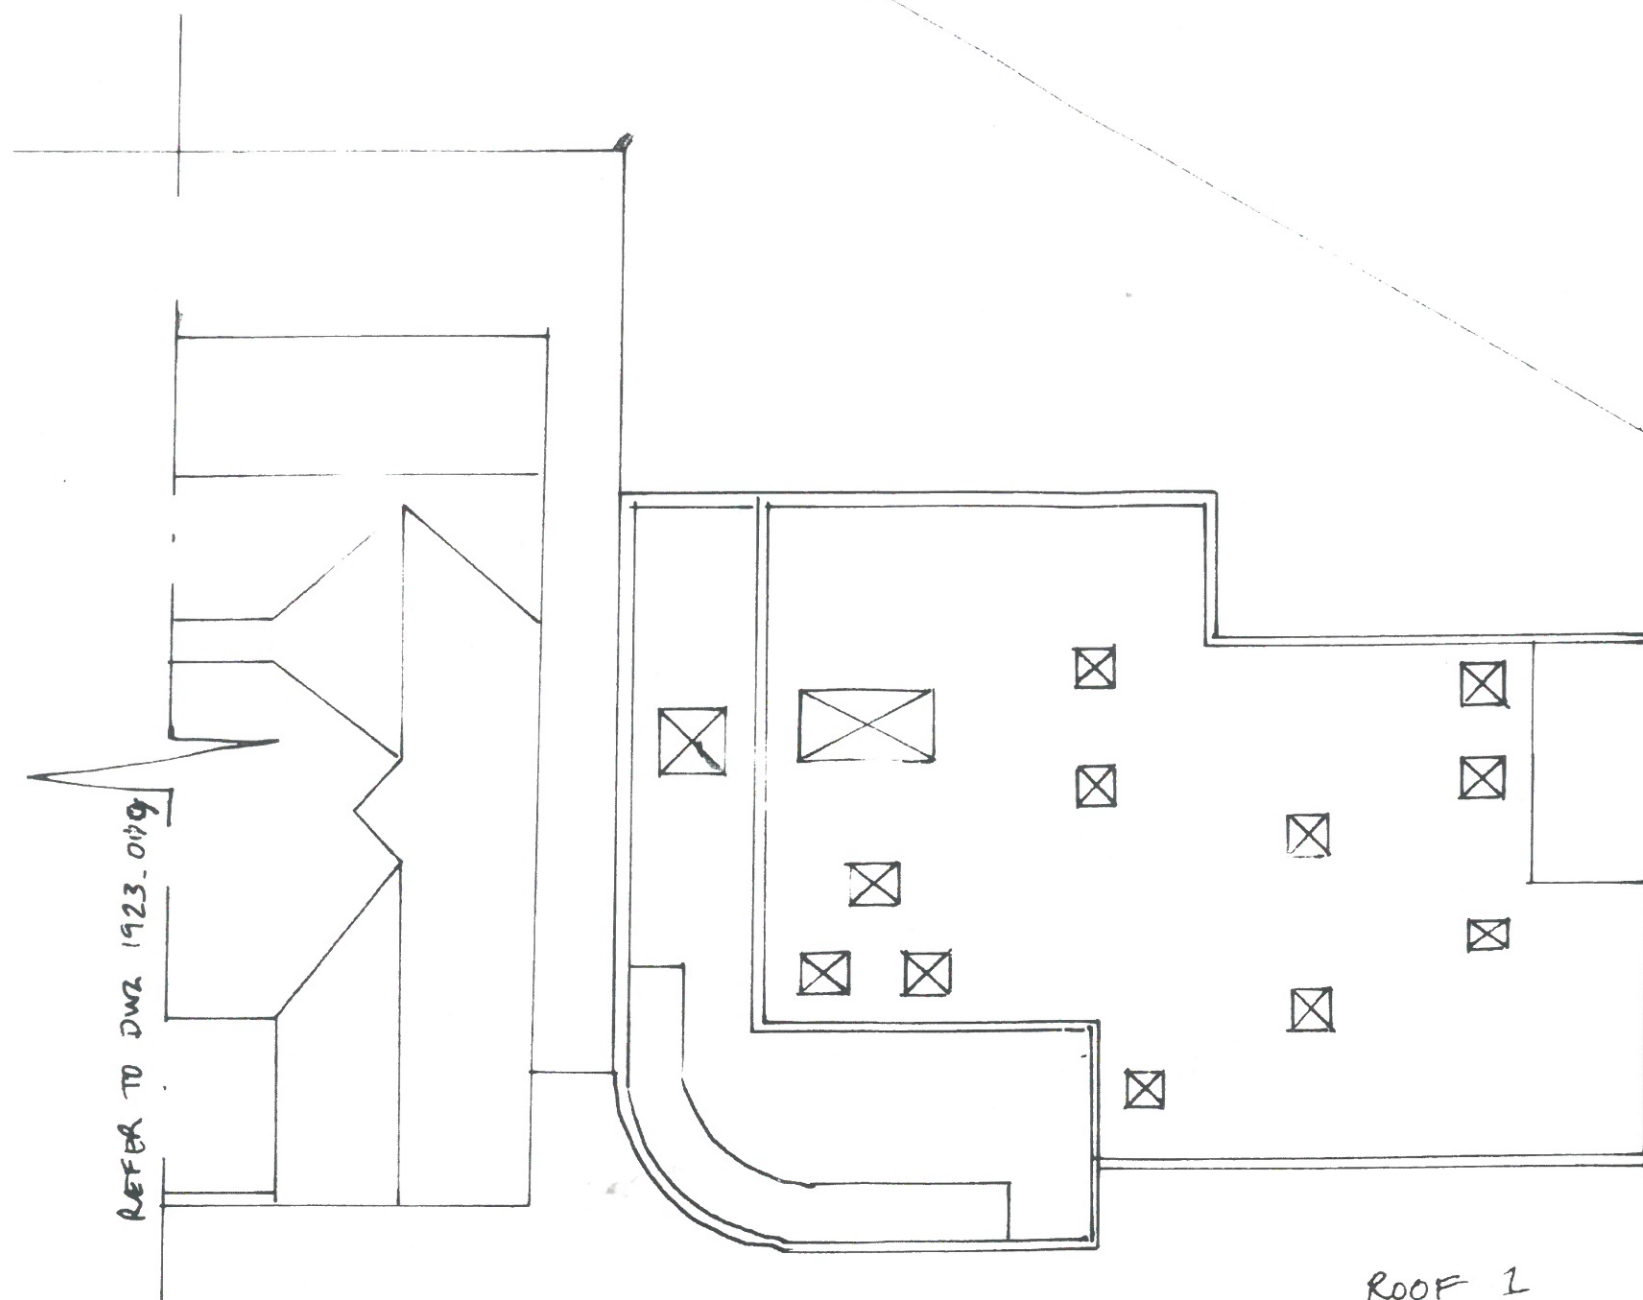

0 2 4 6 8 10 12 14 16 18 20m
SCALE BAR.

KENTISH TOWN PRIMARY SCHOOL
PV INSTALLATION

PO ISSUED FOR PLANNING 29.11.19
PI " " " SCALE 13.01.20.
BAR ADDED

LTS ARCHITECTS
EXISTING ROOF PLAN 2 of 2
1923-010 P01
SCALE 1:200