


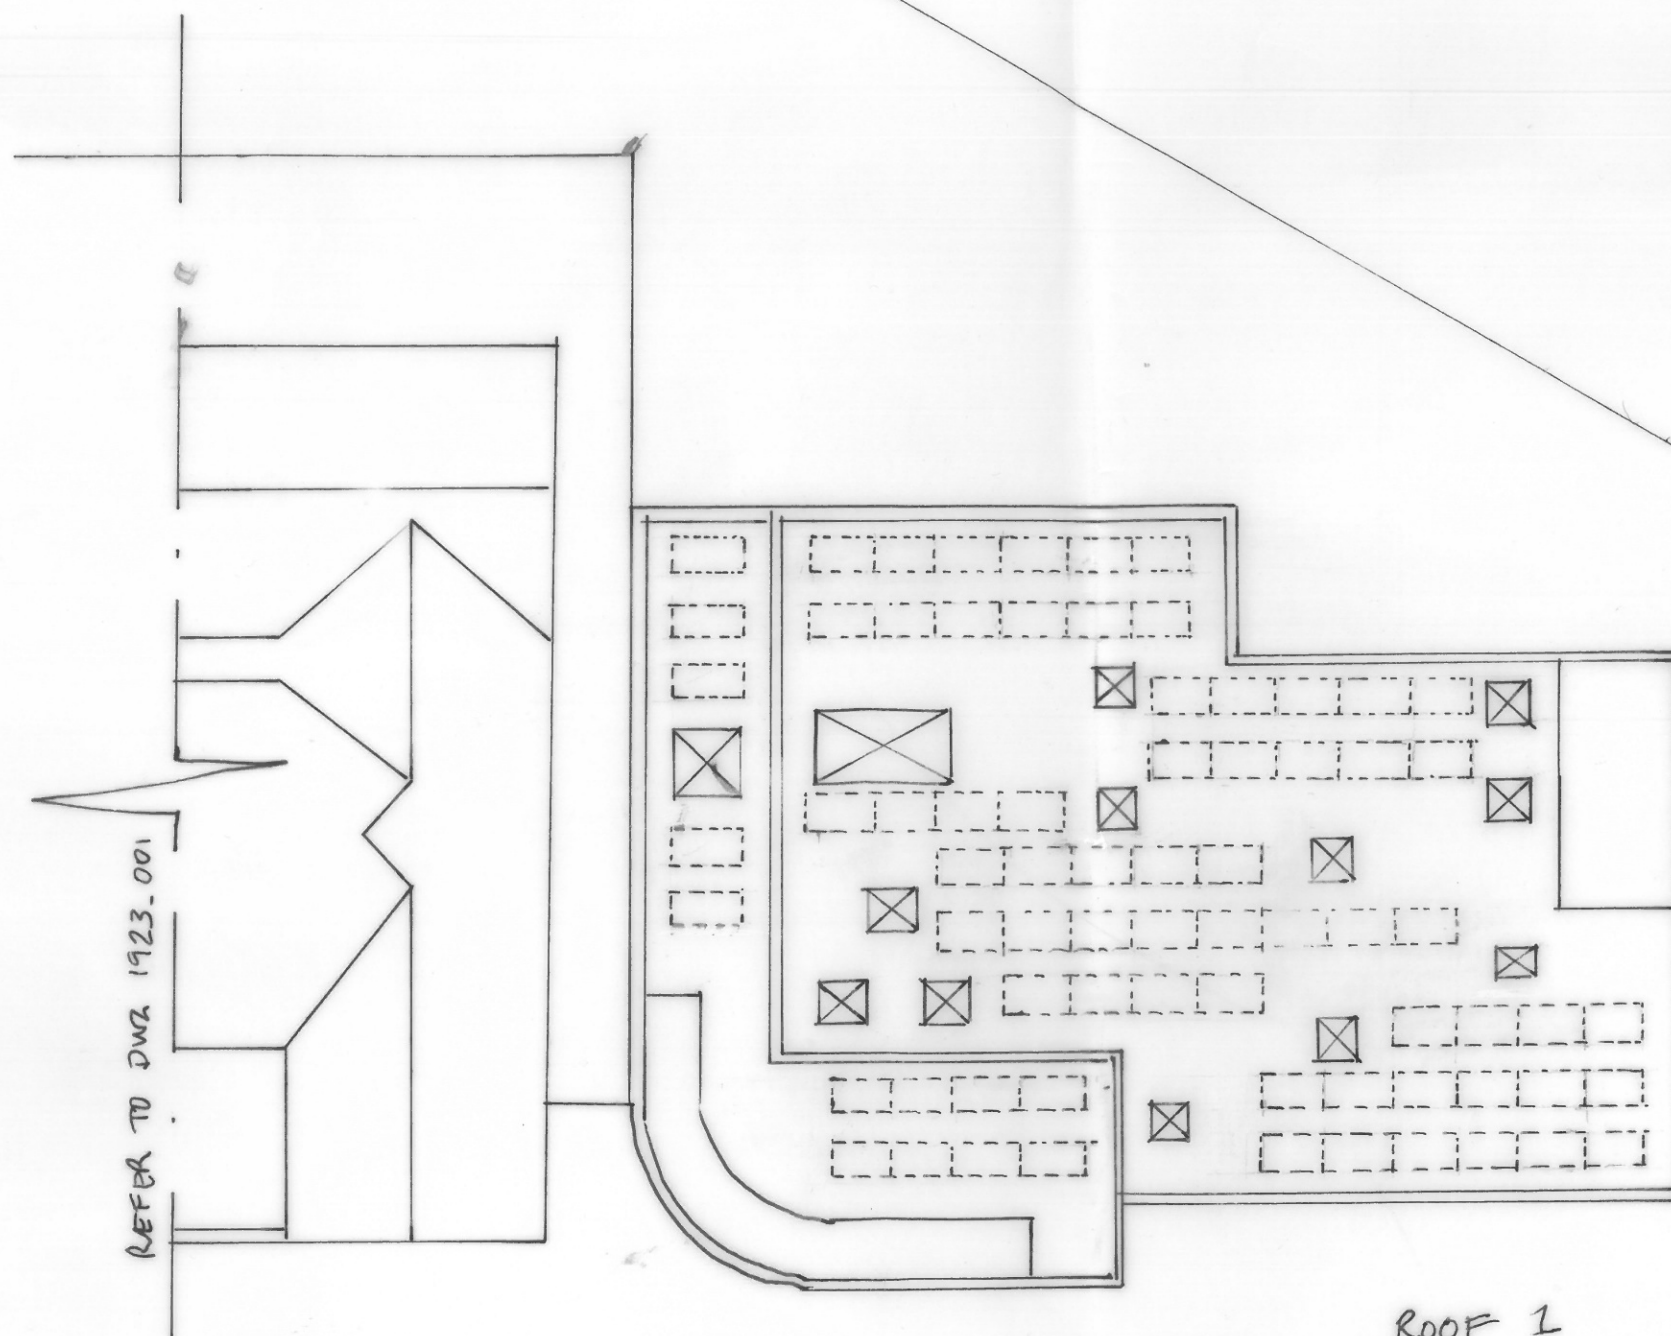

REFER TO DWG 1923.001

0 2 4 6 8 10 12 14 16 18m
SCALE BAR.

ROOF 1

--- PV PANEL TILTED TO APPROX 30°

⊗ ROOFLIGHT - EXISTING

71 PANELS.

KENTISH TOWN PRIMARY SCHOOL
PV INSTALLATION.

PO ISSUED FOR PLANNING. 29.11.19.

PI " " " NO. 5 & 13.01.20
SCALE BAR
ADDED

LTS ARCHITECTS.

ROOF PLAN 2 of 2 PROPOSED

1923-002 P01

SCALE 1:200