


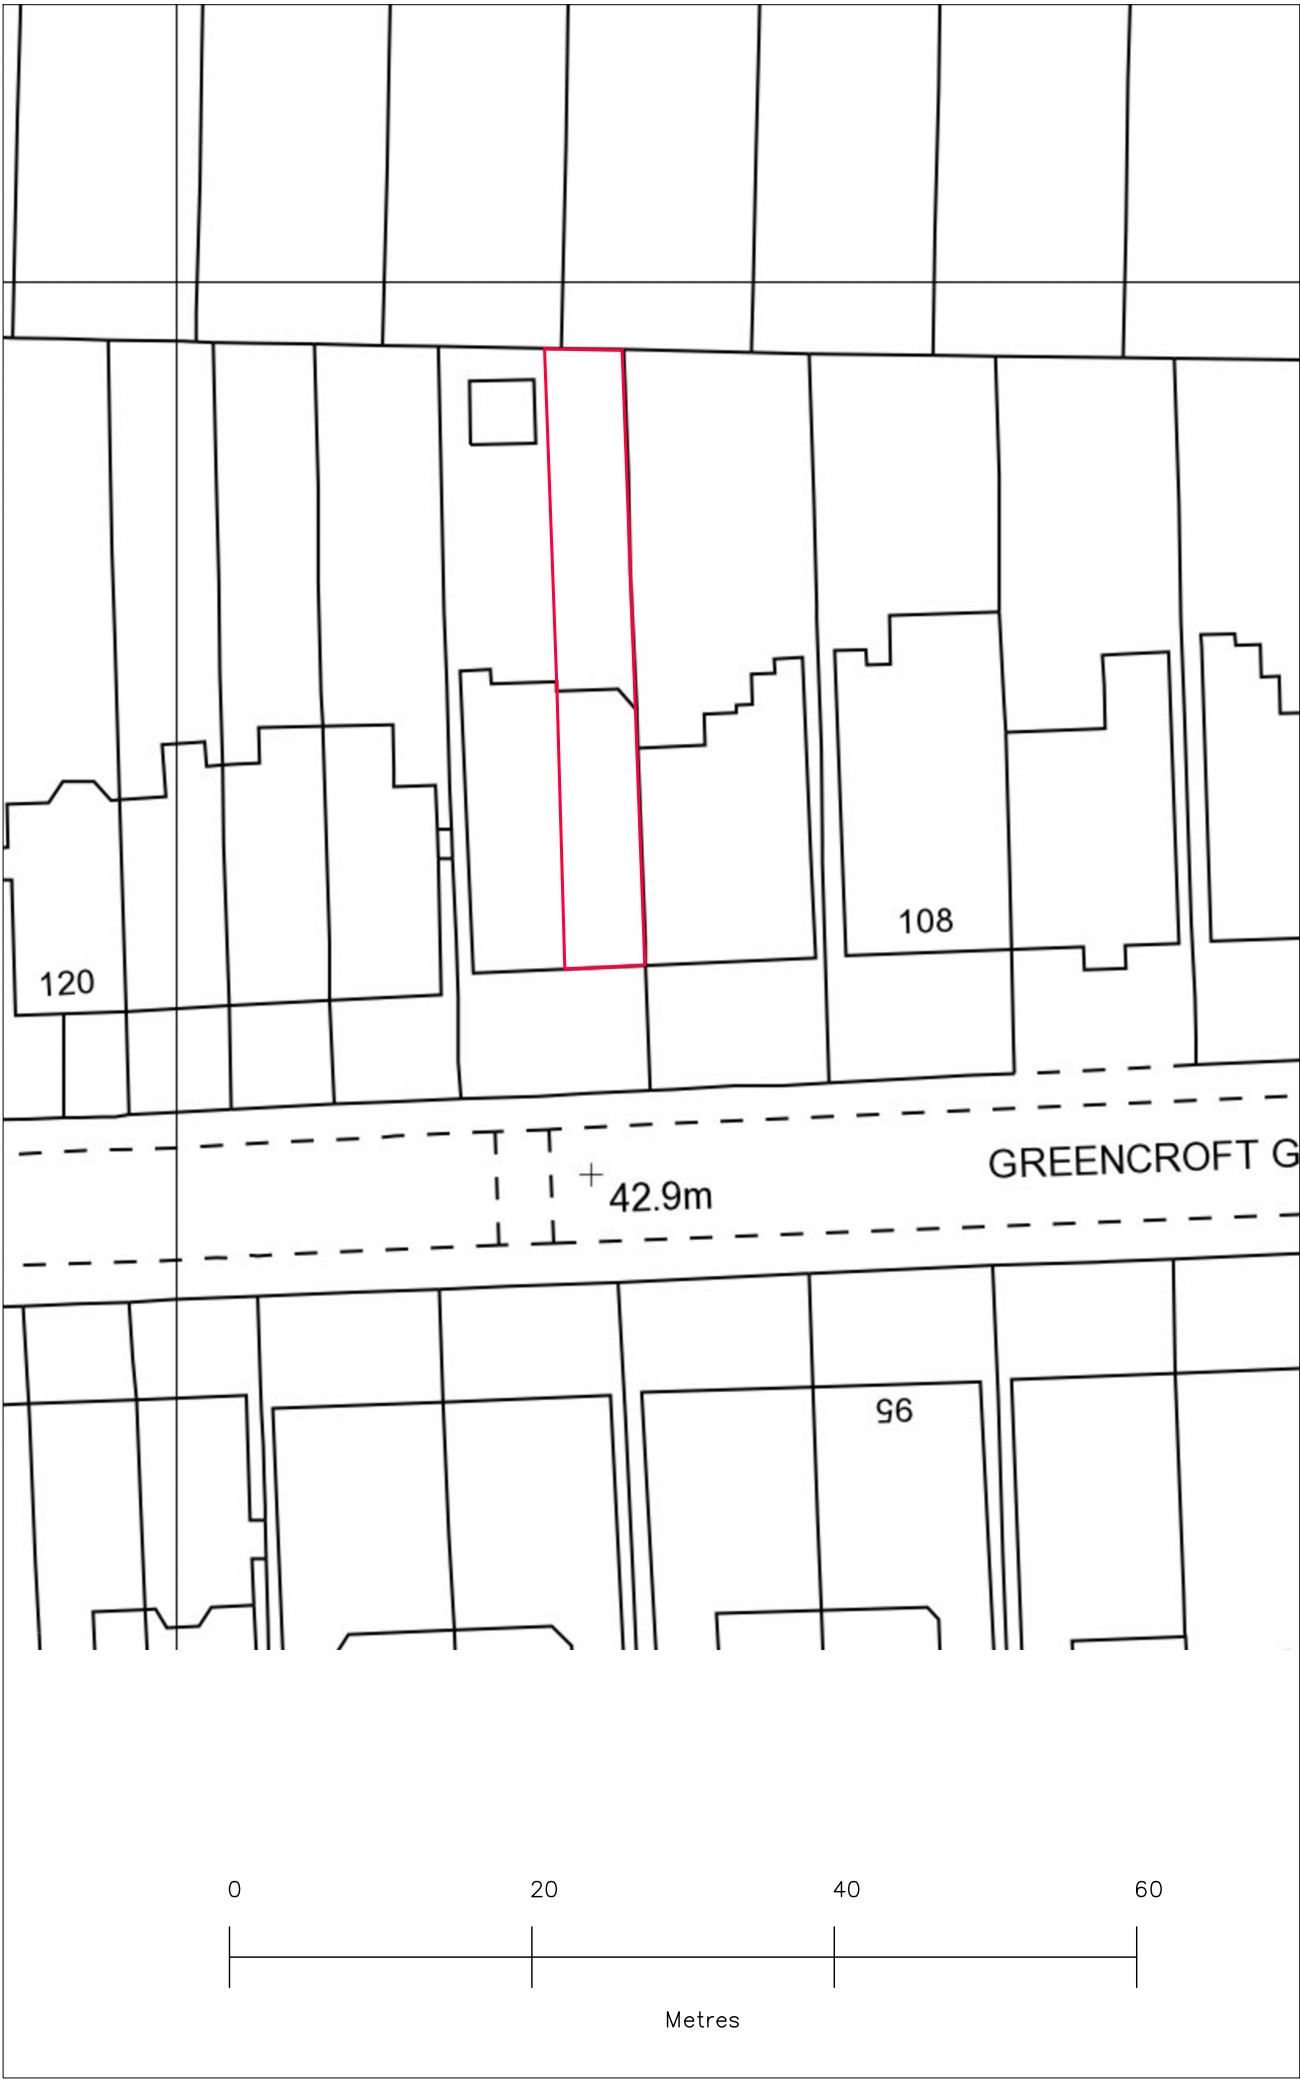

FELIXDB


12 Chichester Road
London NW6 5QN

t. 07966264656

felix@felixdb.co.uk

drawing no.	FDB-112G-A 001
title:	LOCATION AND BLOCK PLAN
project:	112 GRENCROFT GARDENS NW63PH
date:	09/01/2020 19:00:06
revision no.	
drawn by:	F.P
scale:	1:1250@A3, 1:500@A3

dimensions to be checked on site before construction

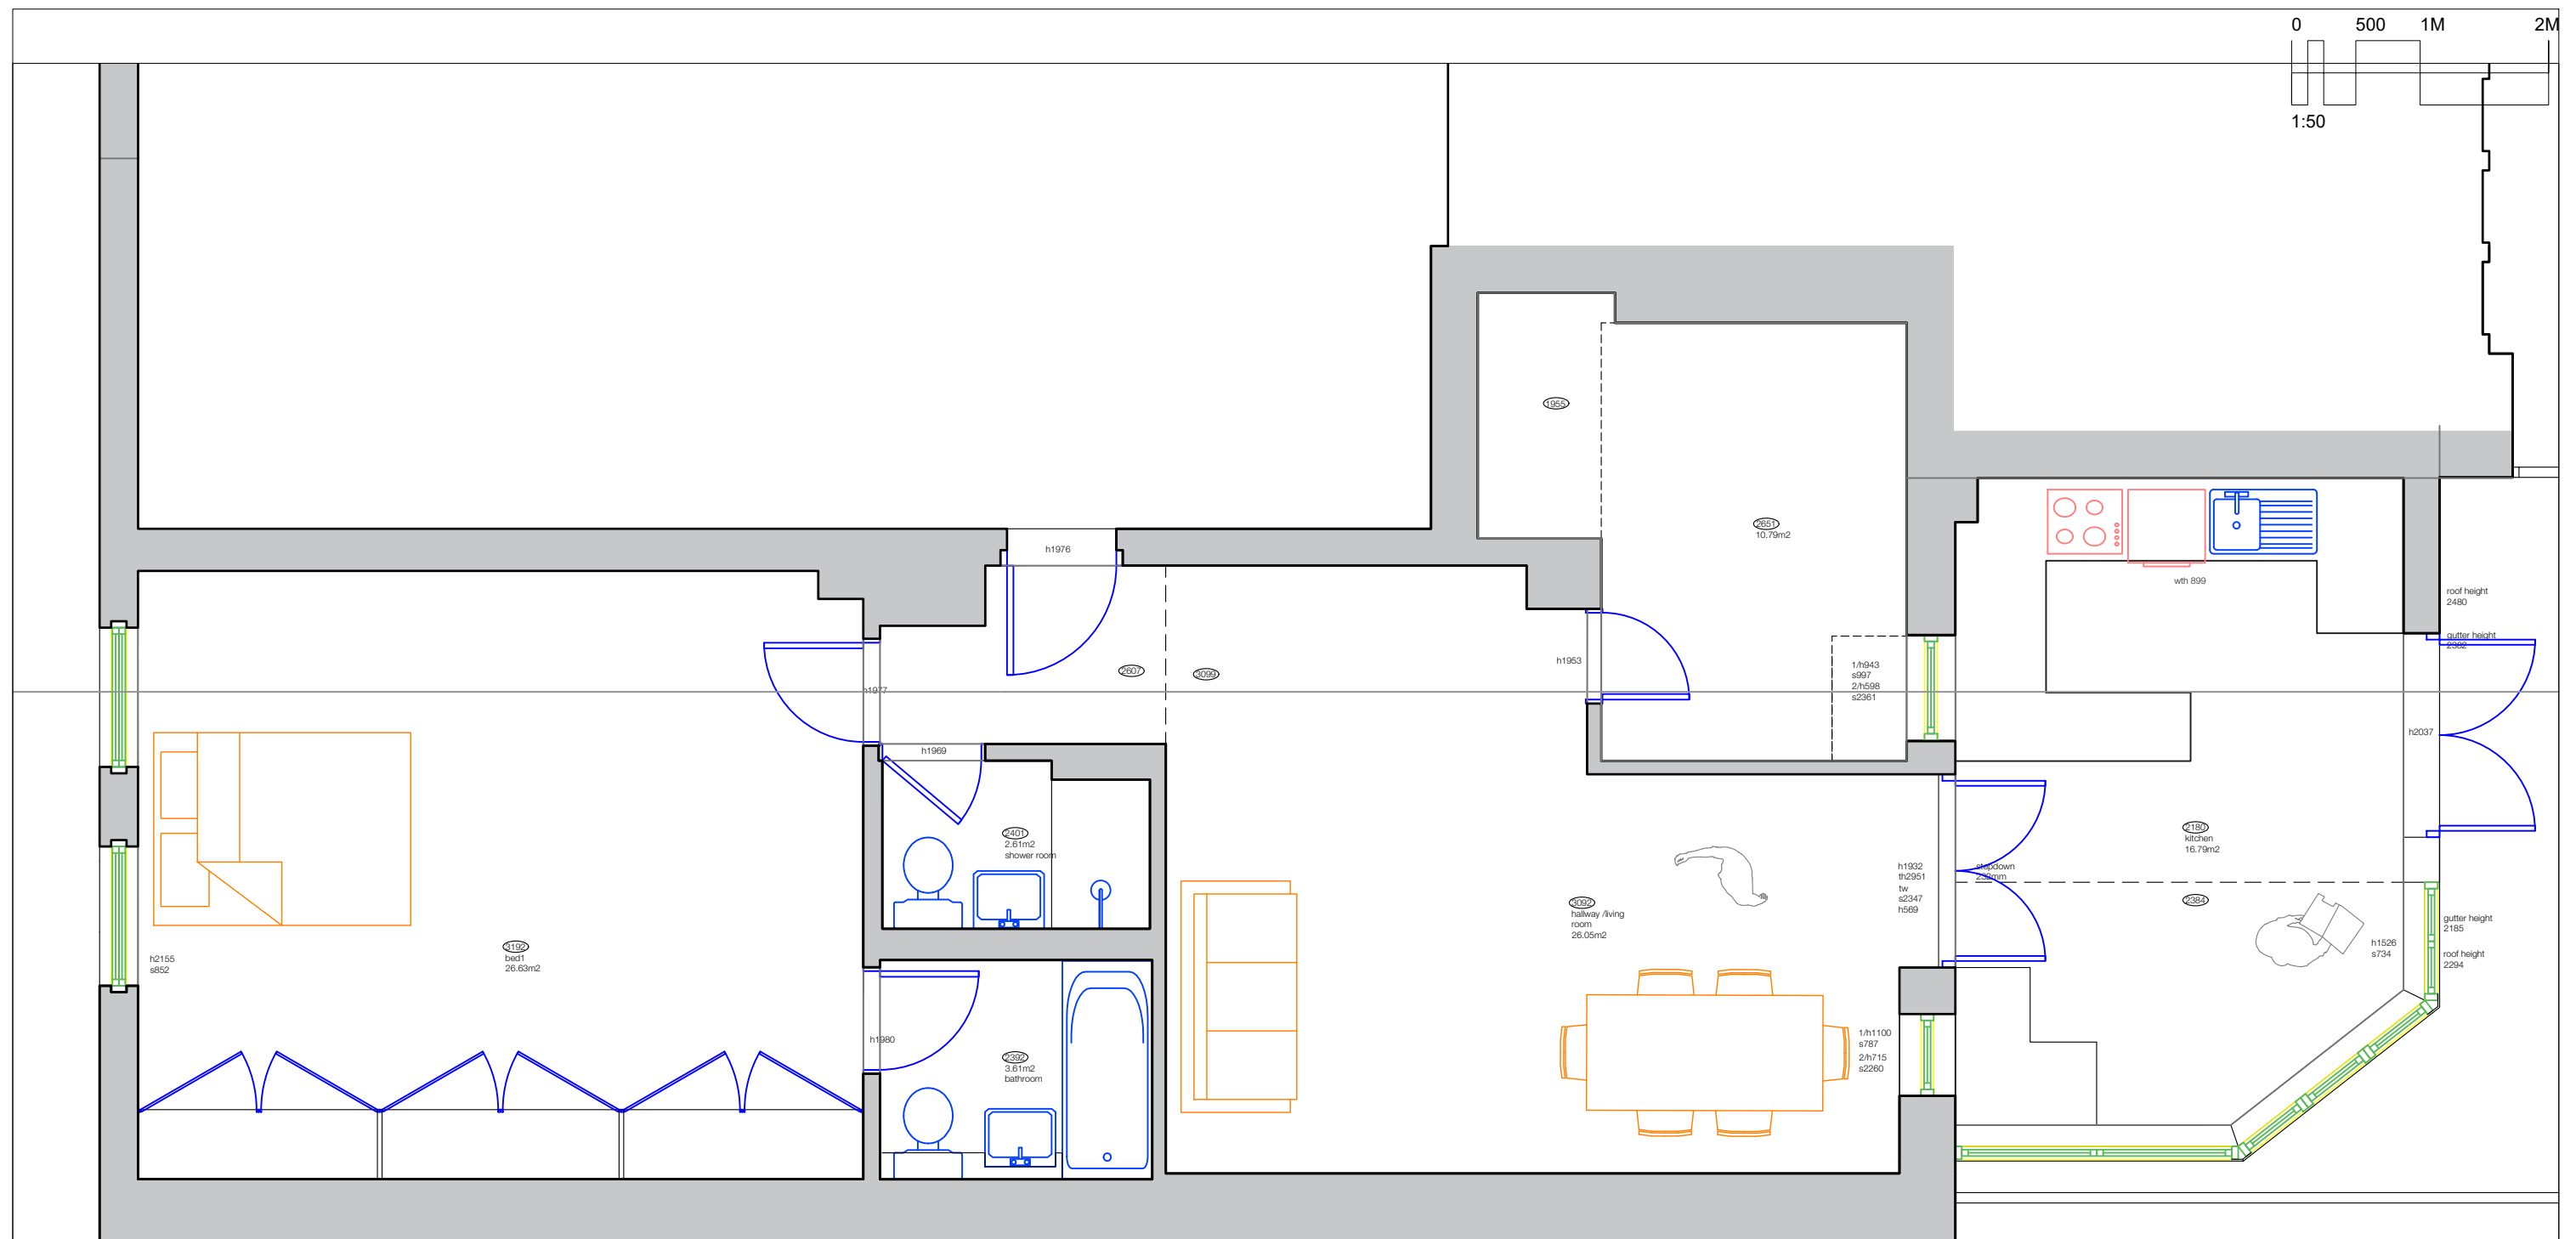

FELIX DB

12 Chichester Road
London NW6 5QN

t. 07966264656

felix@felixdb.co.uk

drawing no. FDB-112G-A102

title: EXISTING 1ST FLOOR

project: 112 GREENCROFT GARDENS


date: NW63PH
09/01/2020 19:00:08

revision no.

drawn by: F.P

scale: 1:50@A3


dimensions to be checked on site before construction

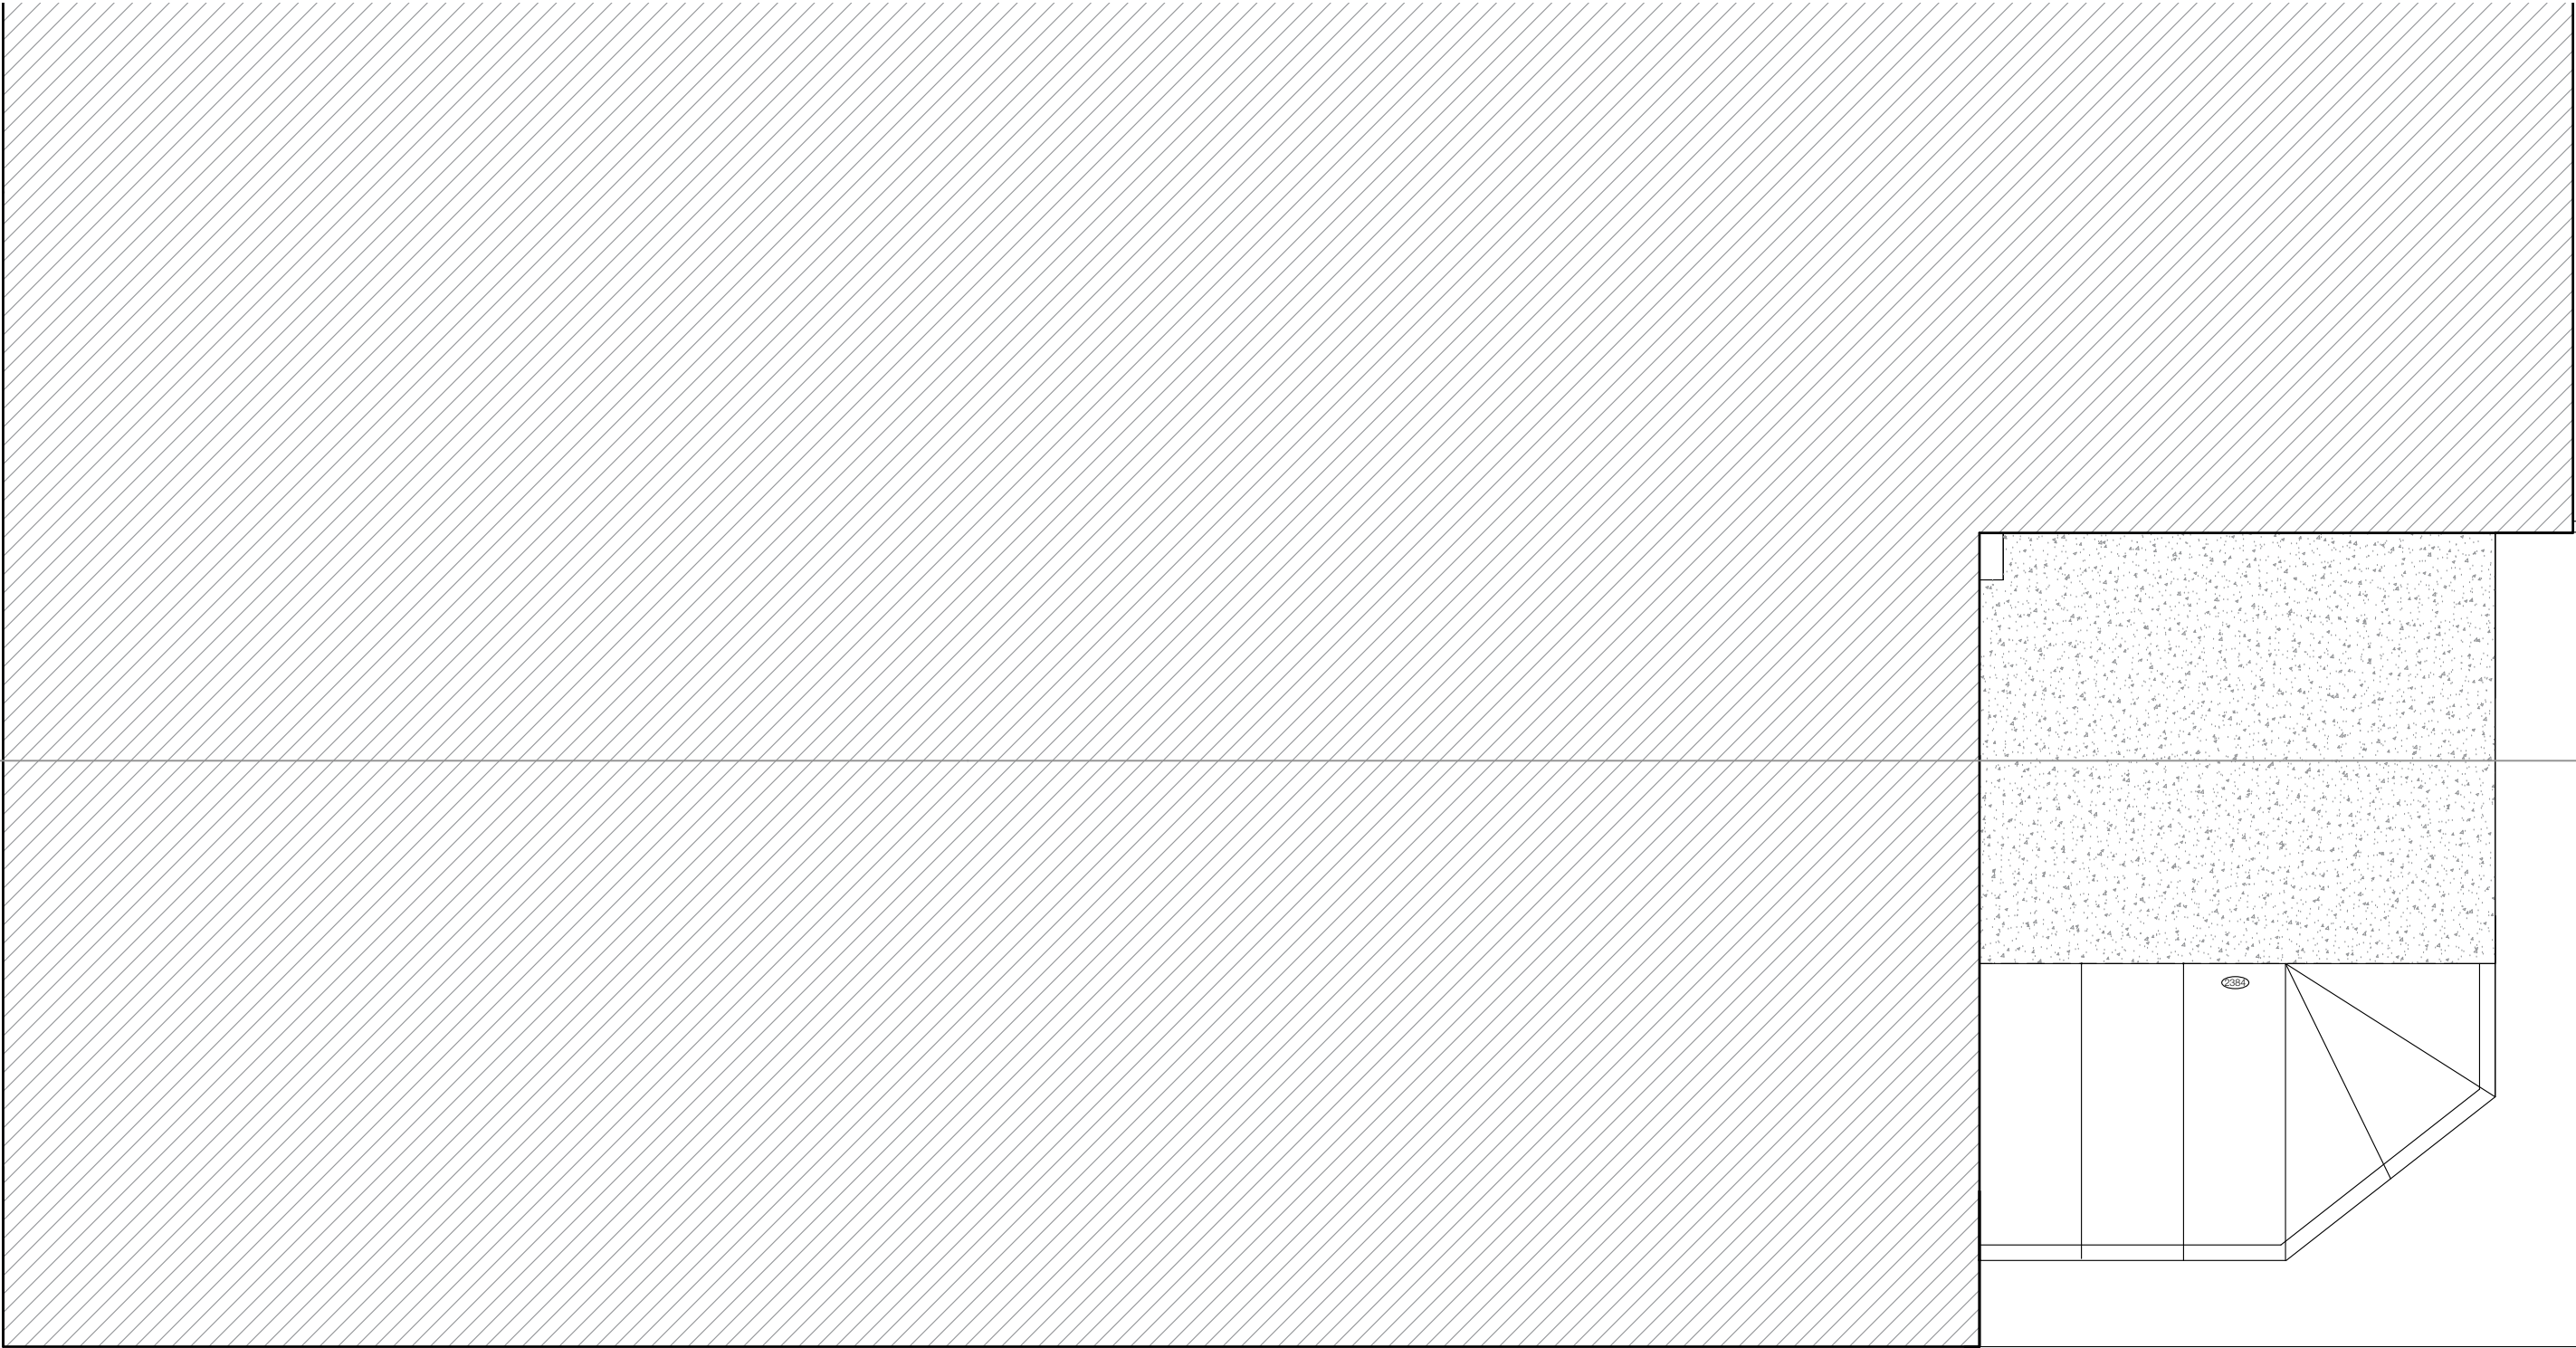

FELIXDB


12 Chichester Road
London NW6 5QN
t. 07966264656
felix@felixdb.co.uk

drawing no. FDB-112G-A 106
title: EXISTING ROOF
project: 112 GREENCROFT GARDENS
NW63PH
date: 09/01/2020 19:00:08

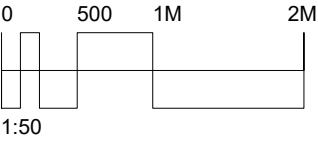

revision no.
drawn by: F.P
scale: 1:50@A3

dimensions to be checked on site before construction

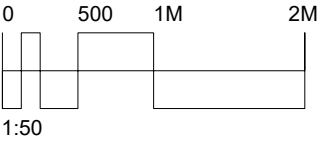

FELIXDB


12 Chichester Road
London NW6 5QN

t. 07966264656

felix@felixdb.co.uk

drawing no.	FDB-112G-A 302
title:	EXISTING REAR ELEVATION
project:	112 GREENCROFT GARDENS NW63PH
date:	09/01/2020 19:00:09
revision no.	
drawn by:	F.P
scale:	1:50@A3

dimensions to be checked on site before construction

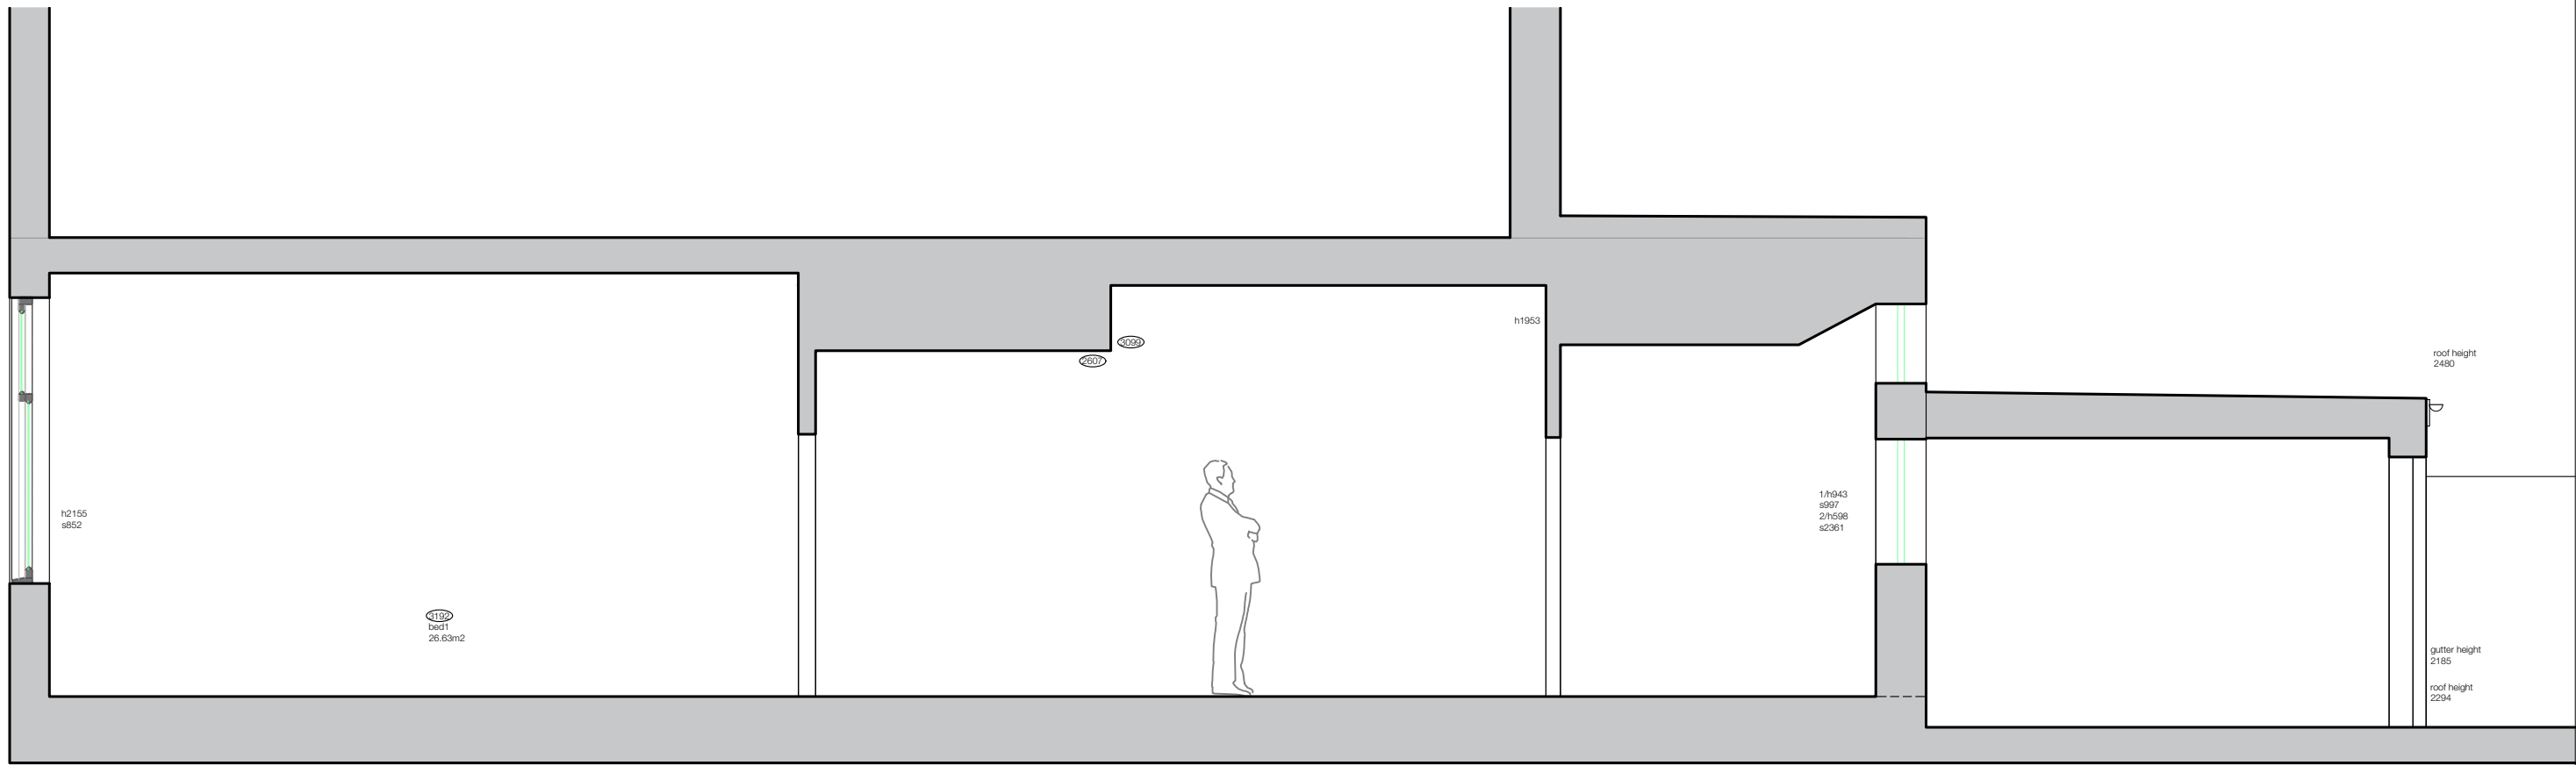

dimensions to be checked on site before construction



REAR ELEVATION NORTH FACING



FRONT ELEVATION SOUTH FACING

FELIXDB

12 Chichester Road
London NW6 5QN

t. 07966264656

felix@felixdb.co.uk

drawing no.	FDB-112G-A 601
title:	PHOTOGRAPHS
project:	112 GREENCROFT GARDENS NW63PH
date:	09/01/2020 19:00:10
revision no.	
drawn by:	F.P
scale:	NA@A3

dimensions to be checked on site before construction