

FELIXDB



12 Chichester Road
London NW6 5QN

t. 07966264656

felix@felixdb.co.uk

drawing no.	FDB-112G-A 202
title:	PROPOSED GROUND FLOOR
project:	112 GREENCROFT GARDENS NW63PH
date:	09/01/2020 19:01:06
revision no.	
drawn by:	F.P
scale:	1:50@A3

dimensions to be checked on site before construction

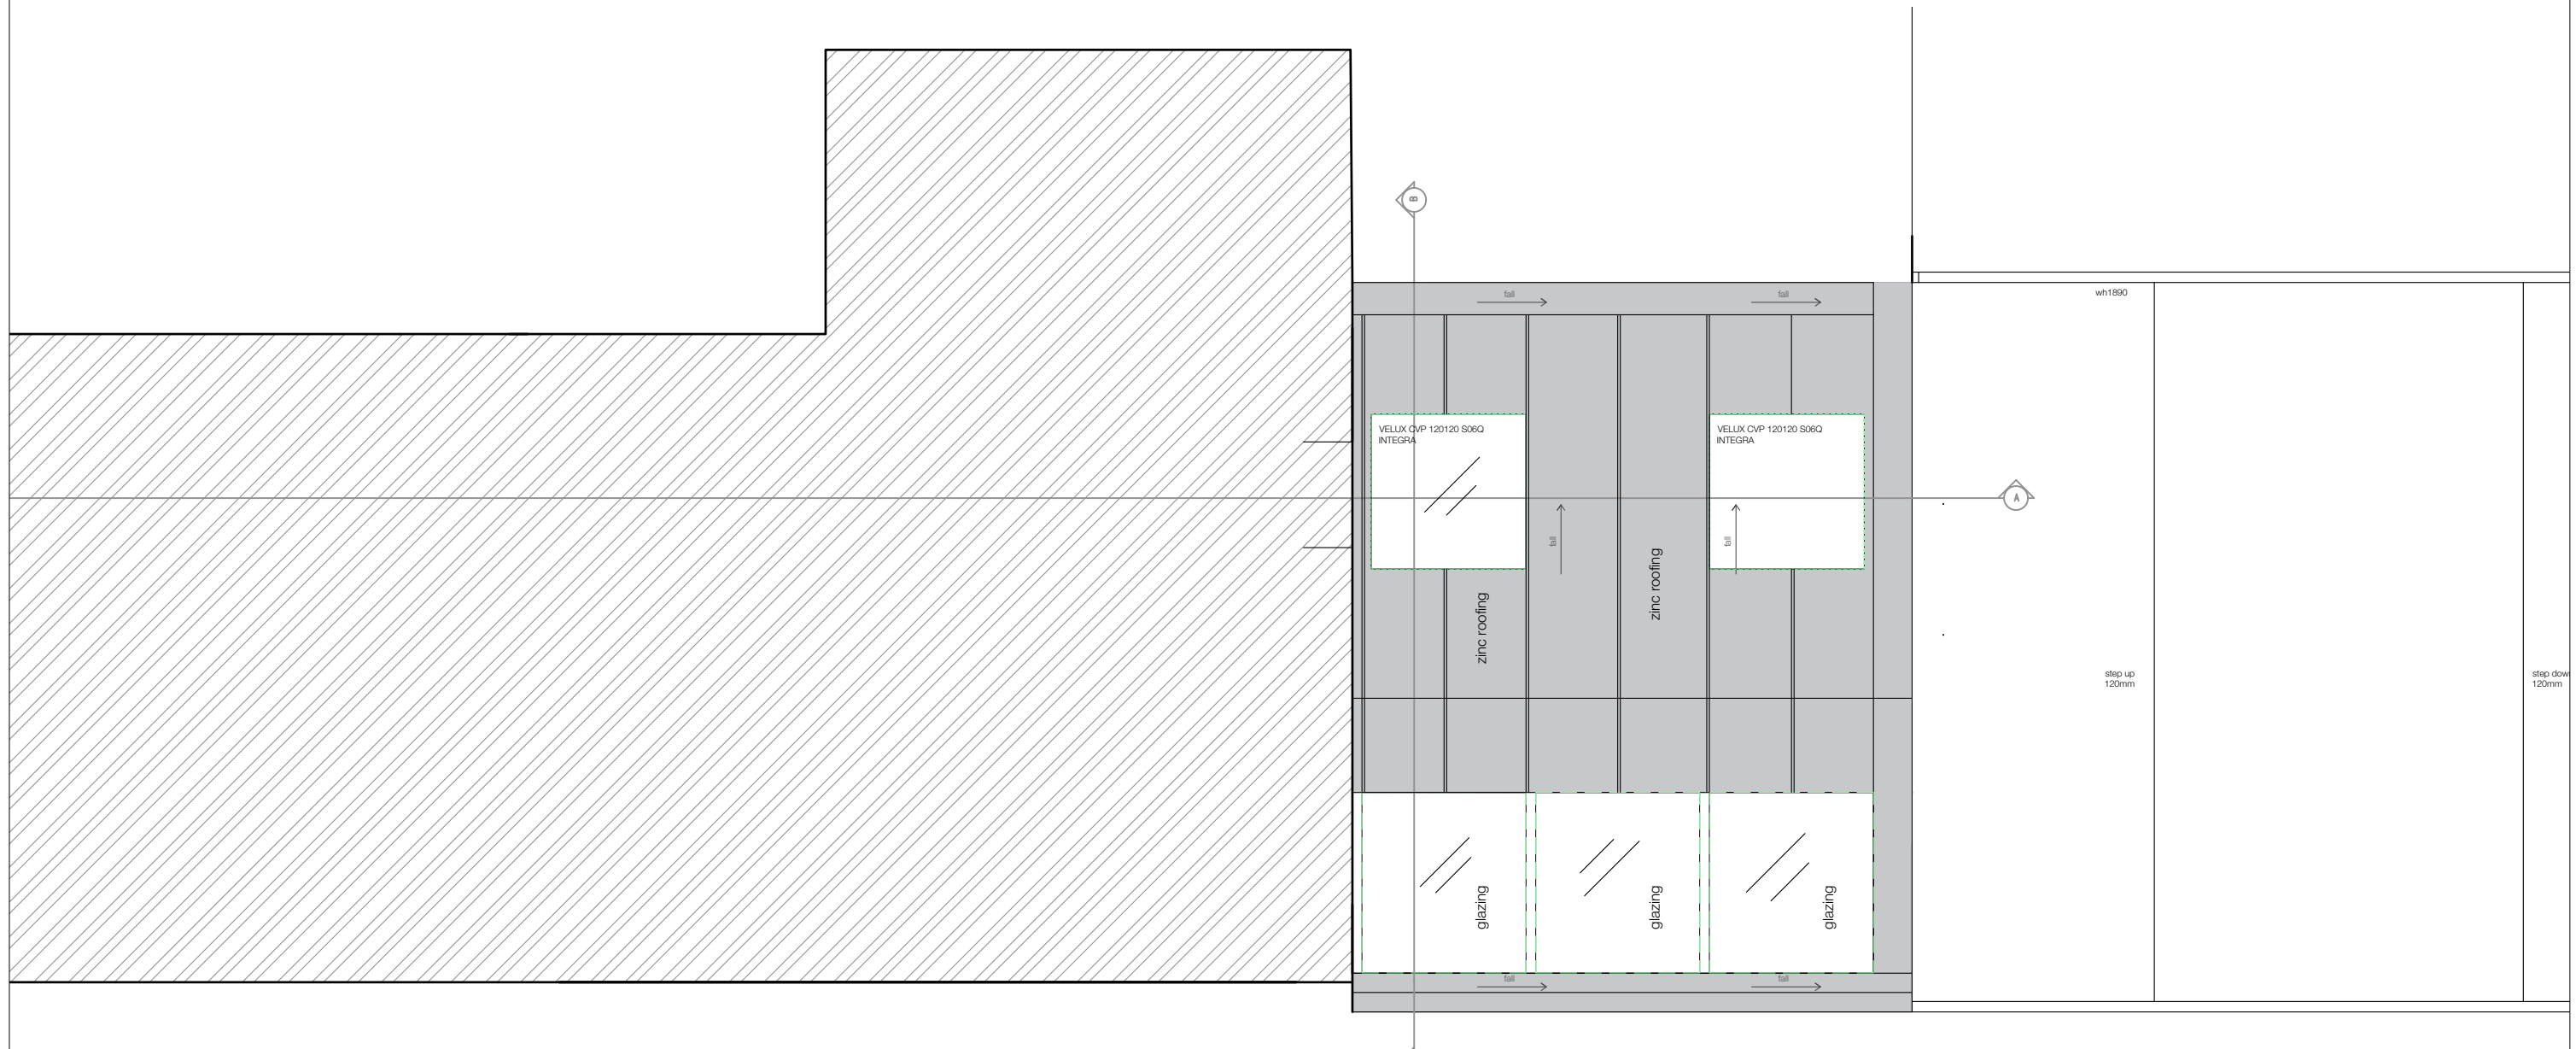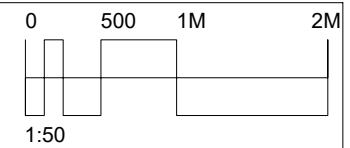

FELIXDB


12 Chichester Road
London NW6 5QN

t. 07966264656

felix@felixdb.co.uk

drawing no.	FDB-112G-A 206
title:	PROPOSED ROOF
project:	112 GREENCROFT GARDENS NW63PH
date:	09/01/2020 19:01:07
revision no.	
drawn by:	F.P
scale:	1:50@A3

dimensions to be checked on site before construction

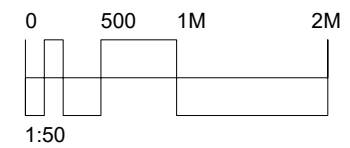

FELIXDB



12 Chichester Road
London NW6 5QN

t. 07966264656

felix@felixdb.co.uk

drawing no.	FDB-112G-A 305
title:	PROPOSED REAR ELEVATION
project:	112 GREENCROFT GARDENS NW63PH
date:	09/01/2020 19:01:07
revision no.	
drawn by:	F.P
scale:	1:50@A3

dimensions to be checked on site before construction

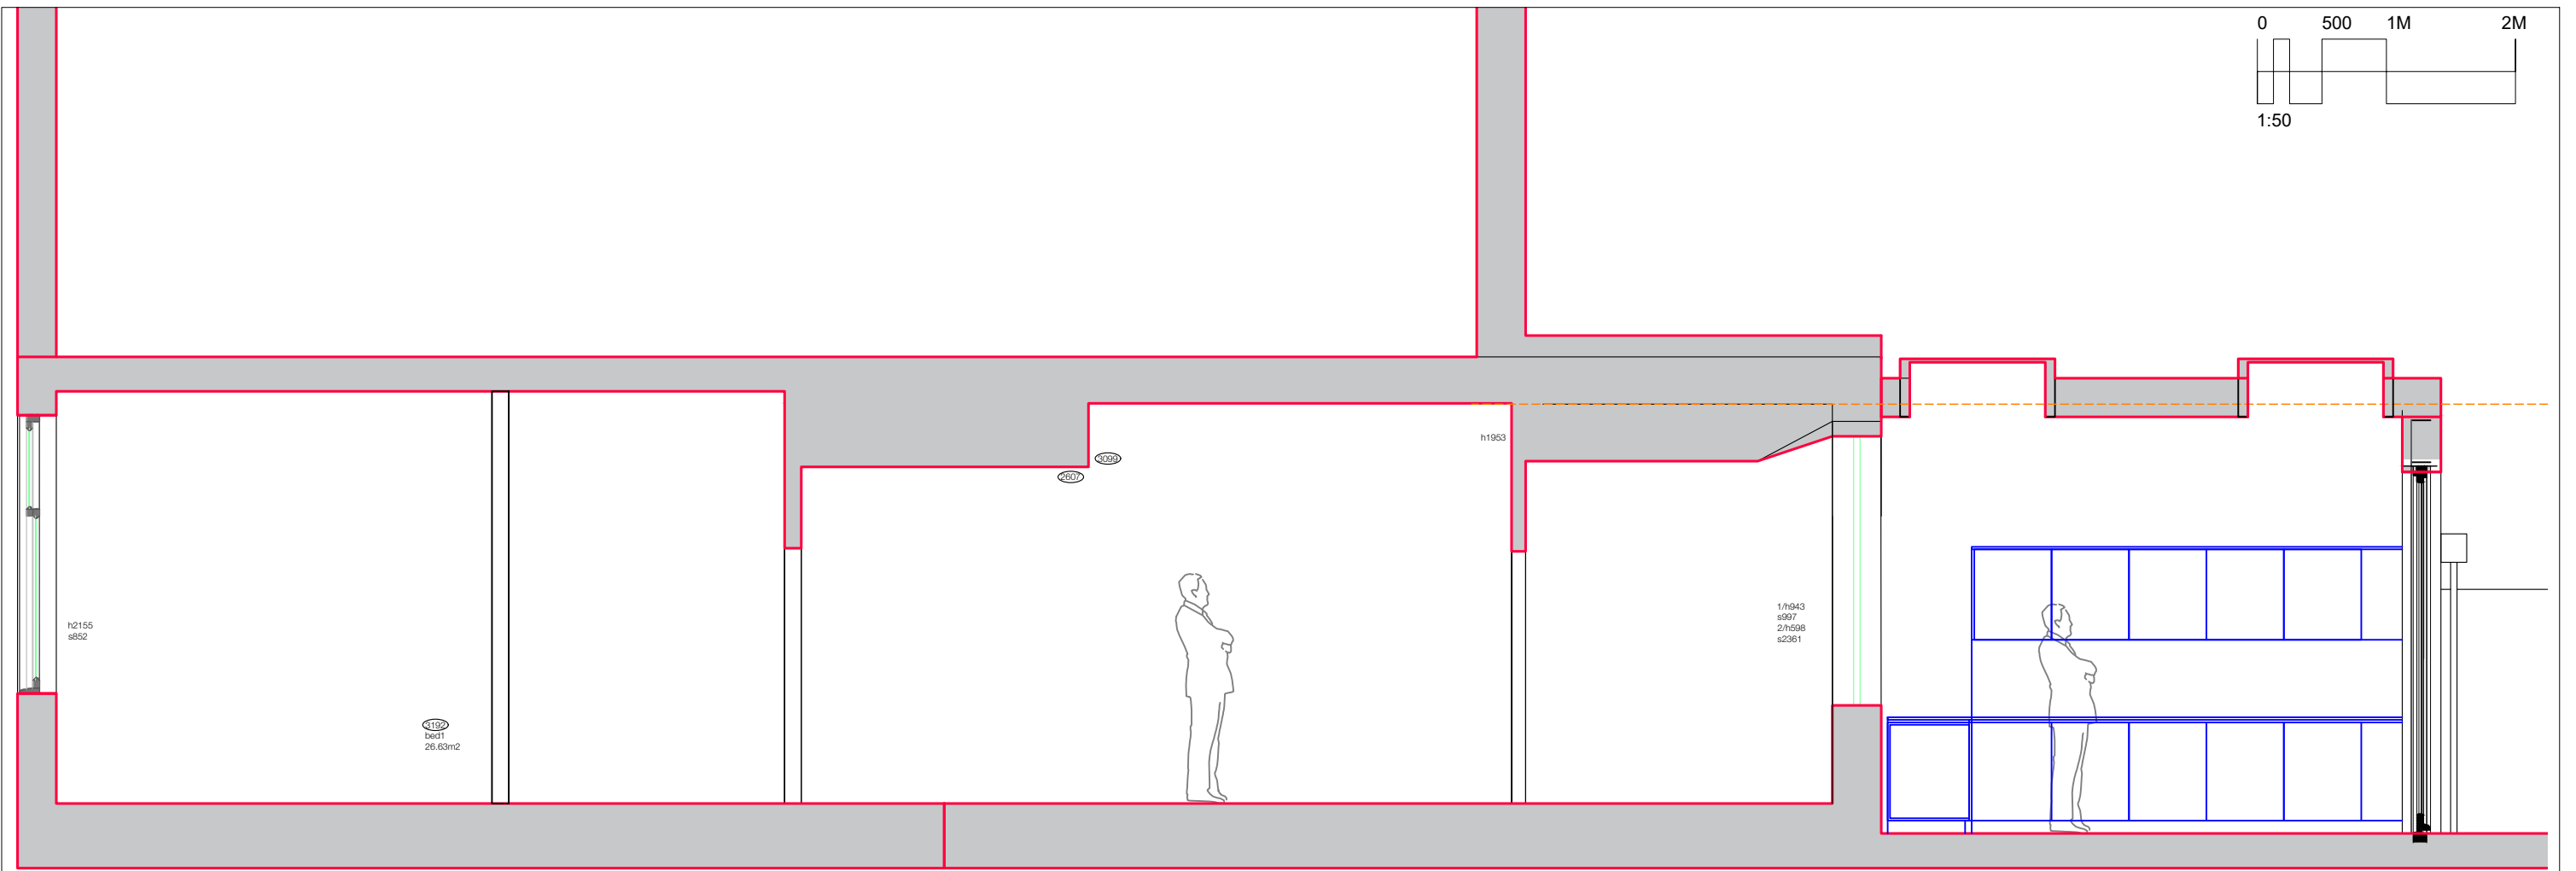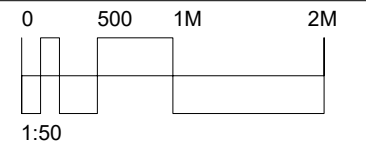

FELIXDB



12 Chichester Road
London NW6 5QN

t. 07966264656

felix@felixdb.co.uk

drawing no.	FDB-112G-A 402
title:	PROPOSED SECTION AA
project:	112 GREENCROFT GARDENS NW63PH
date:	09/01/2020 19:01:08
revision no.	
drawn by:	F.P
scale:	1:50@A3

dimensions to be checked on site before construction

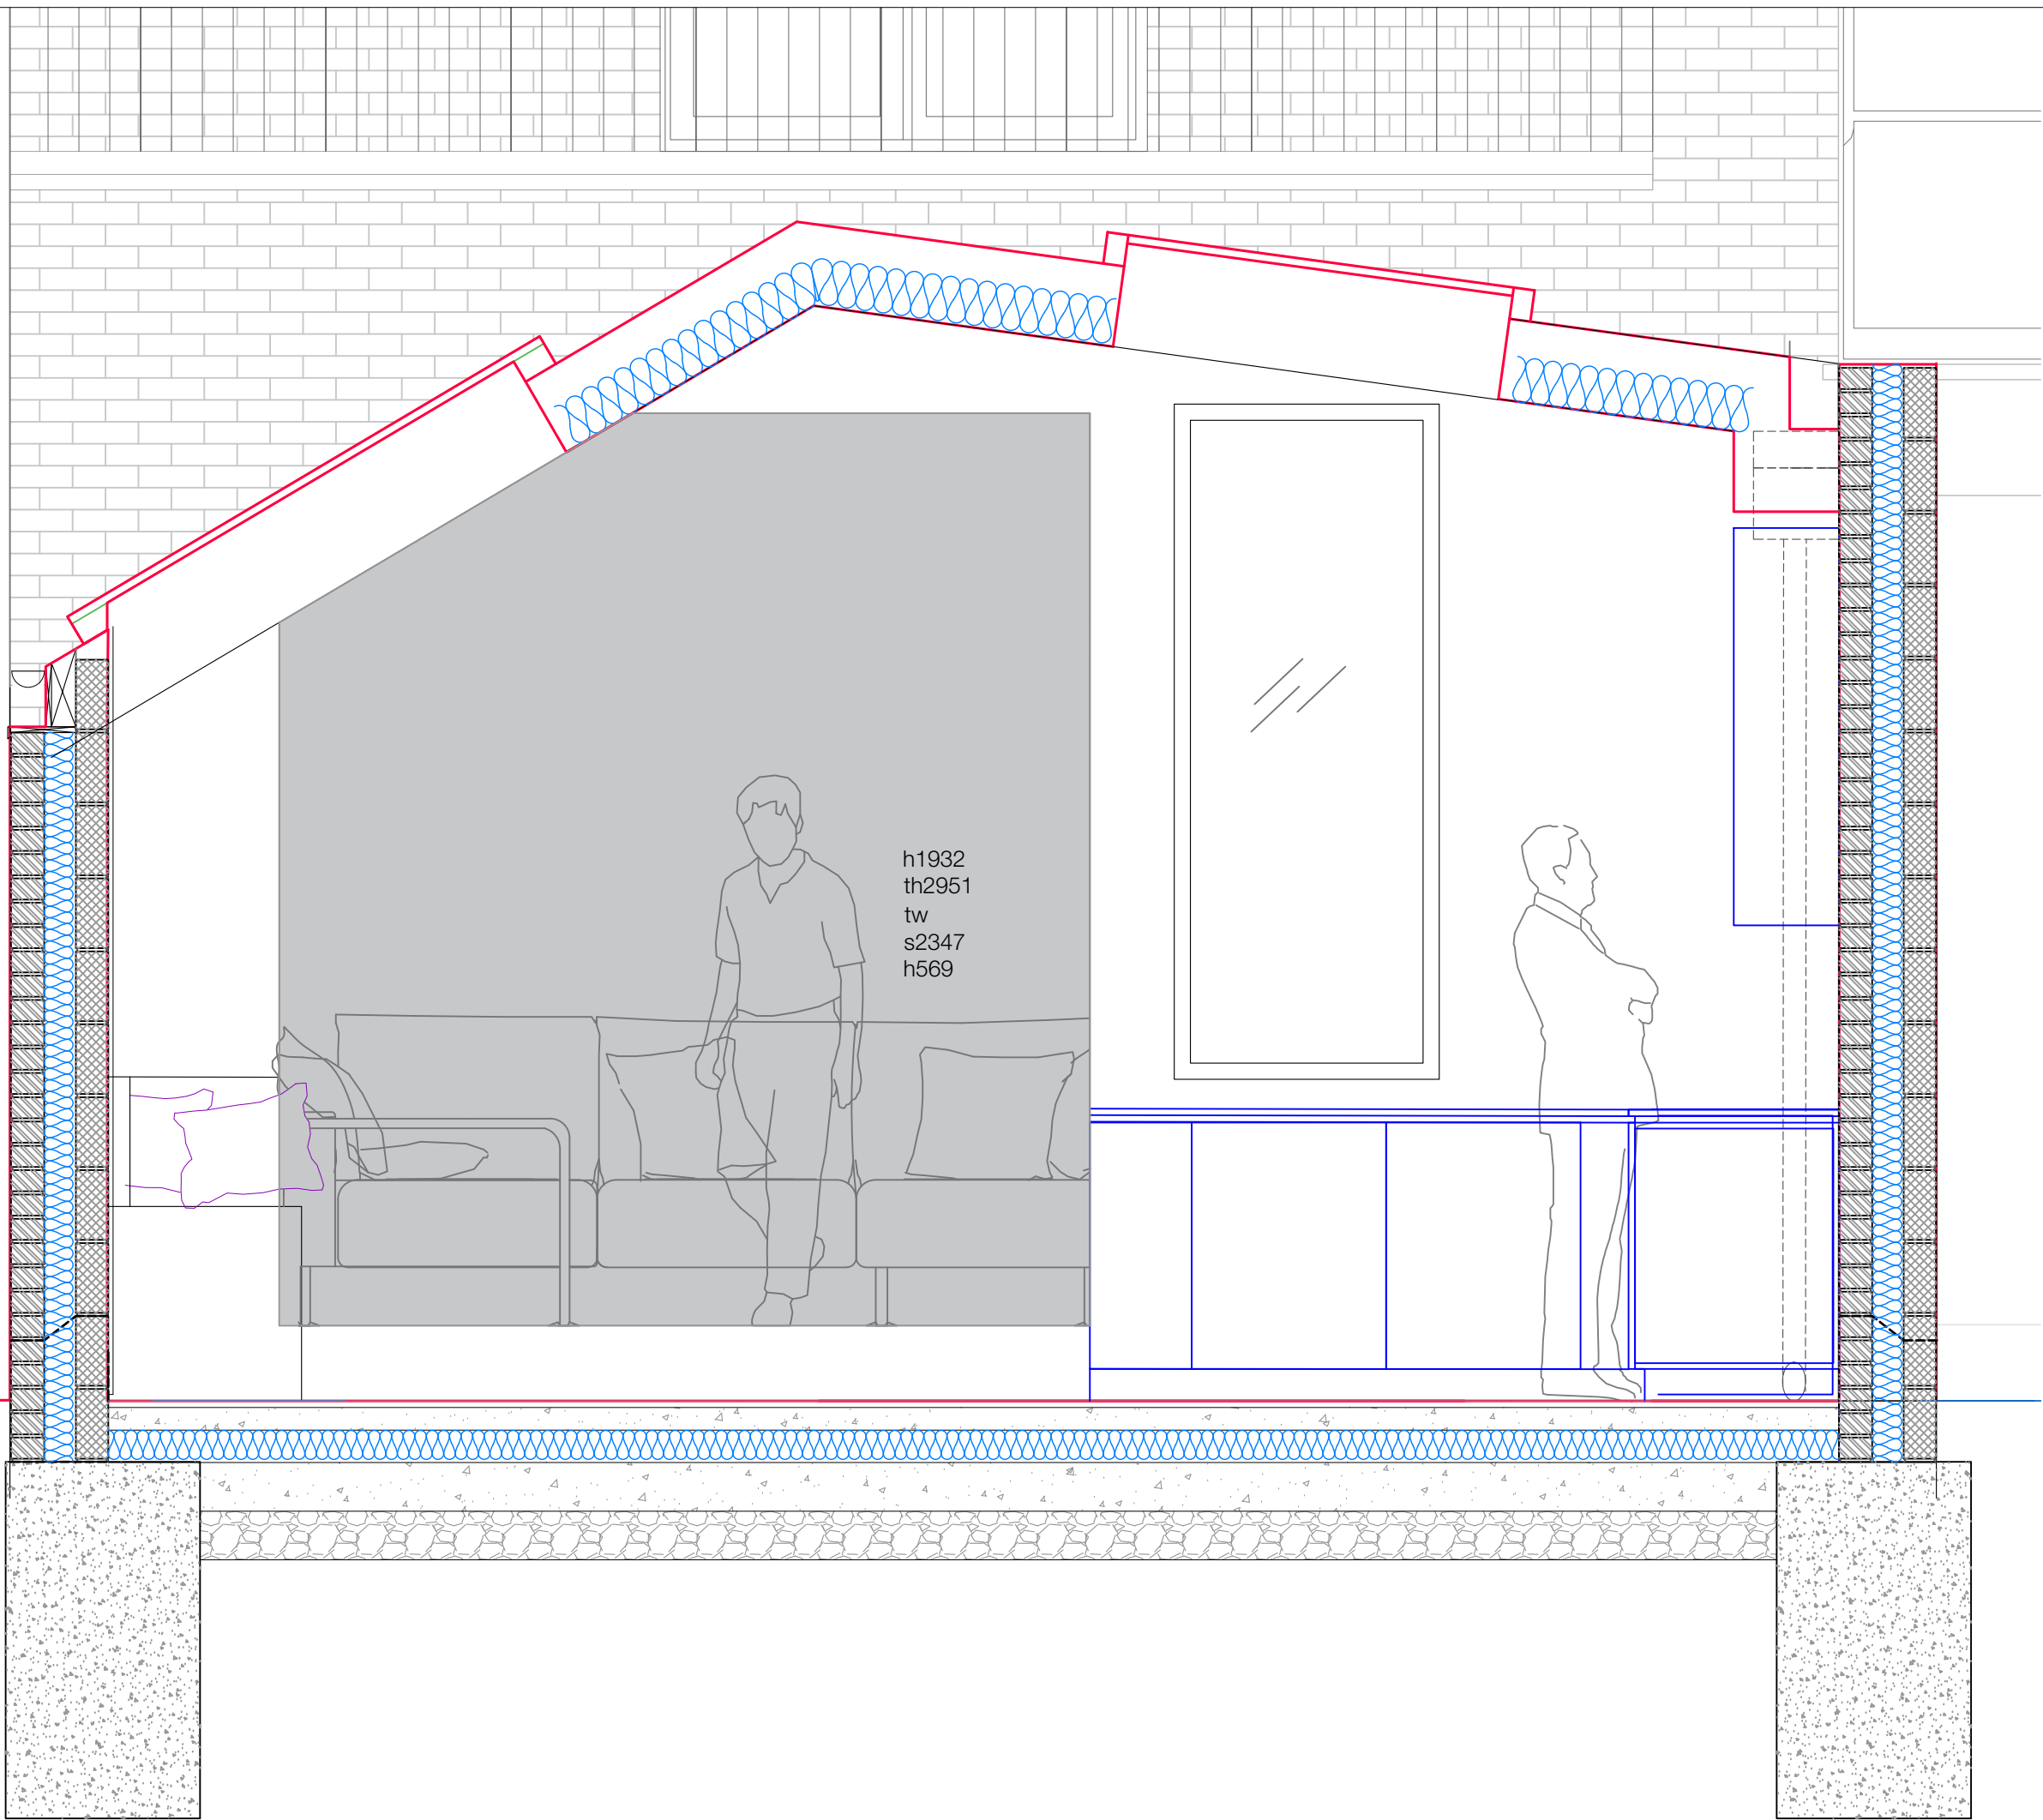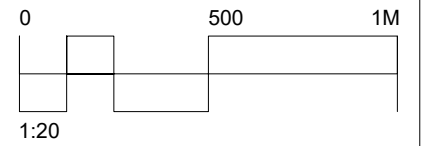

h1932
th2951
tw
s2347
h569

FELIXDB

12 Chichester Road
London NW6 5QN
t. 07966264656
felix@felixdb.co.uk

drawing no.	FDB-112G-A 403
title:	PROPOSED SECTION BB
project:	112 GREENCROFT GARDENS NW63PH
date:	09/01/2020 19:01:08
revision no.	
drawn by:	F.P
scale:	1:20@A3

dimensions to be checked on site before construction