


Client: MR D BOUCHIER  
Project: 93 BELSIZE LANE, LONDON NW3 5AU  
Title: EXISTING FLOOR PLAN

Rev	Date	Revision	OR	REVIEW
-	00.00.00	.	.	.
.	00.00.00	.	.	.
.	00.00.00	.	.	.

Originator: DC    Reviewed by:

Date: OCT 2019    Drg. No: 93BEL/002    Rev -

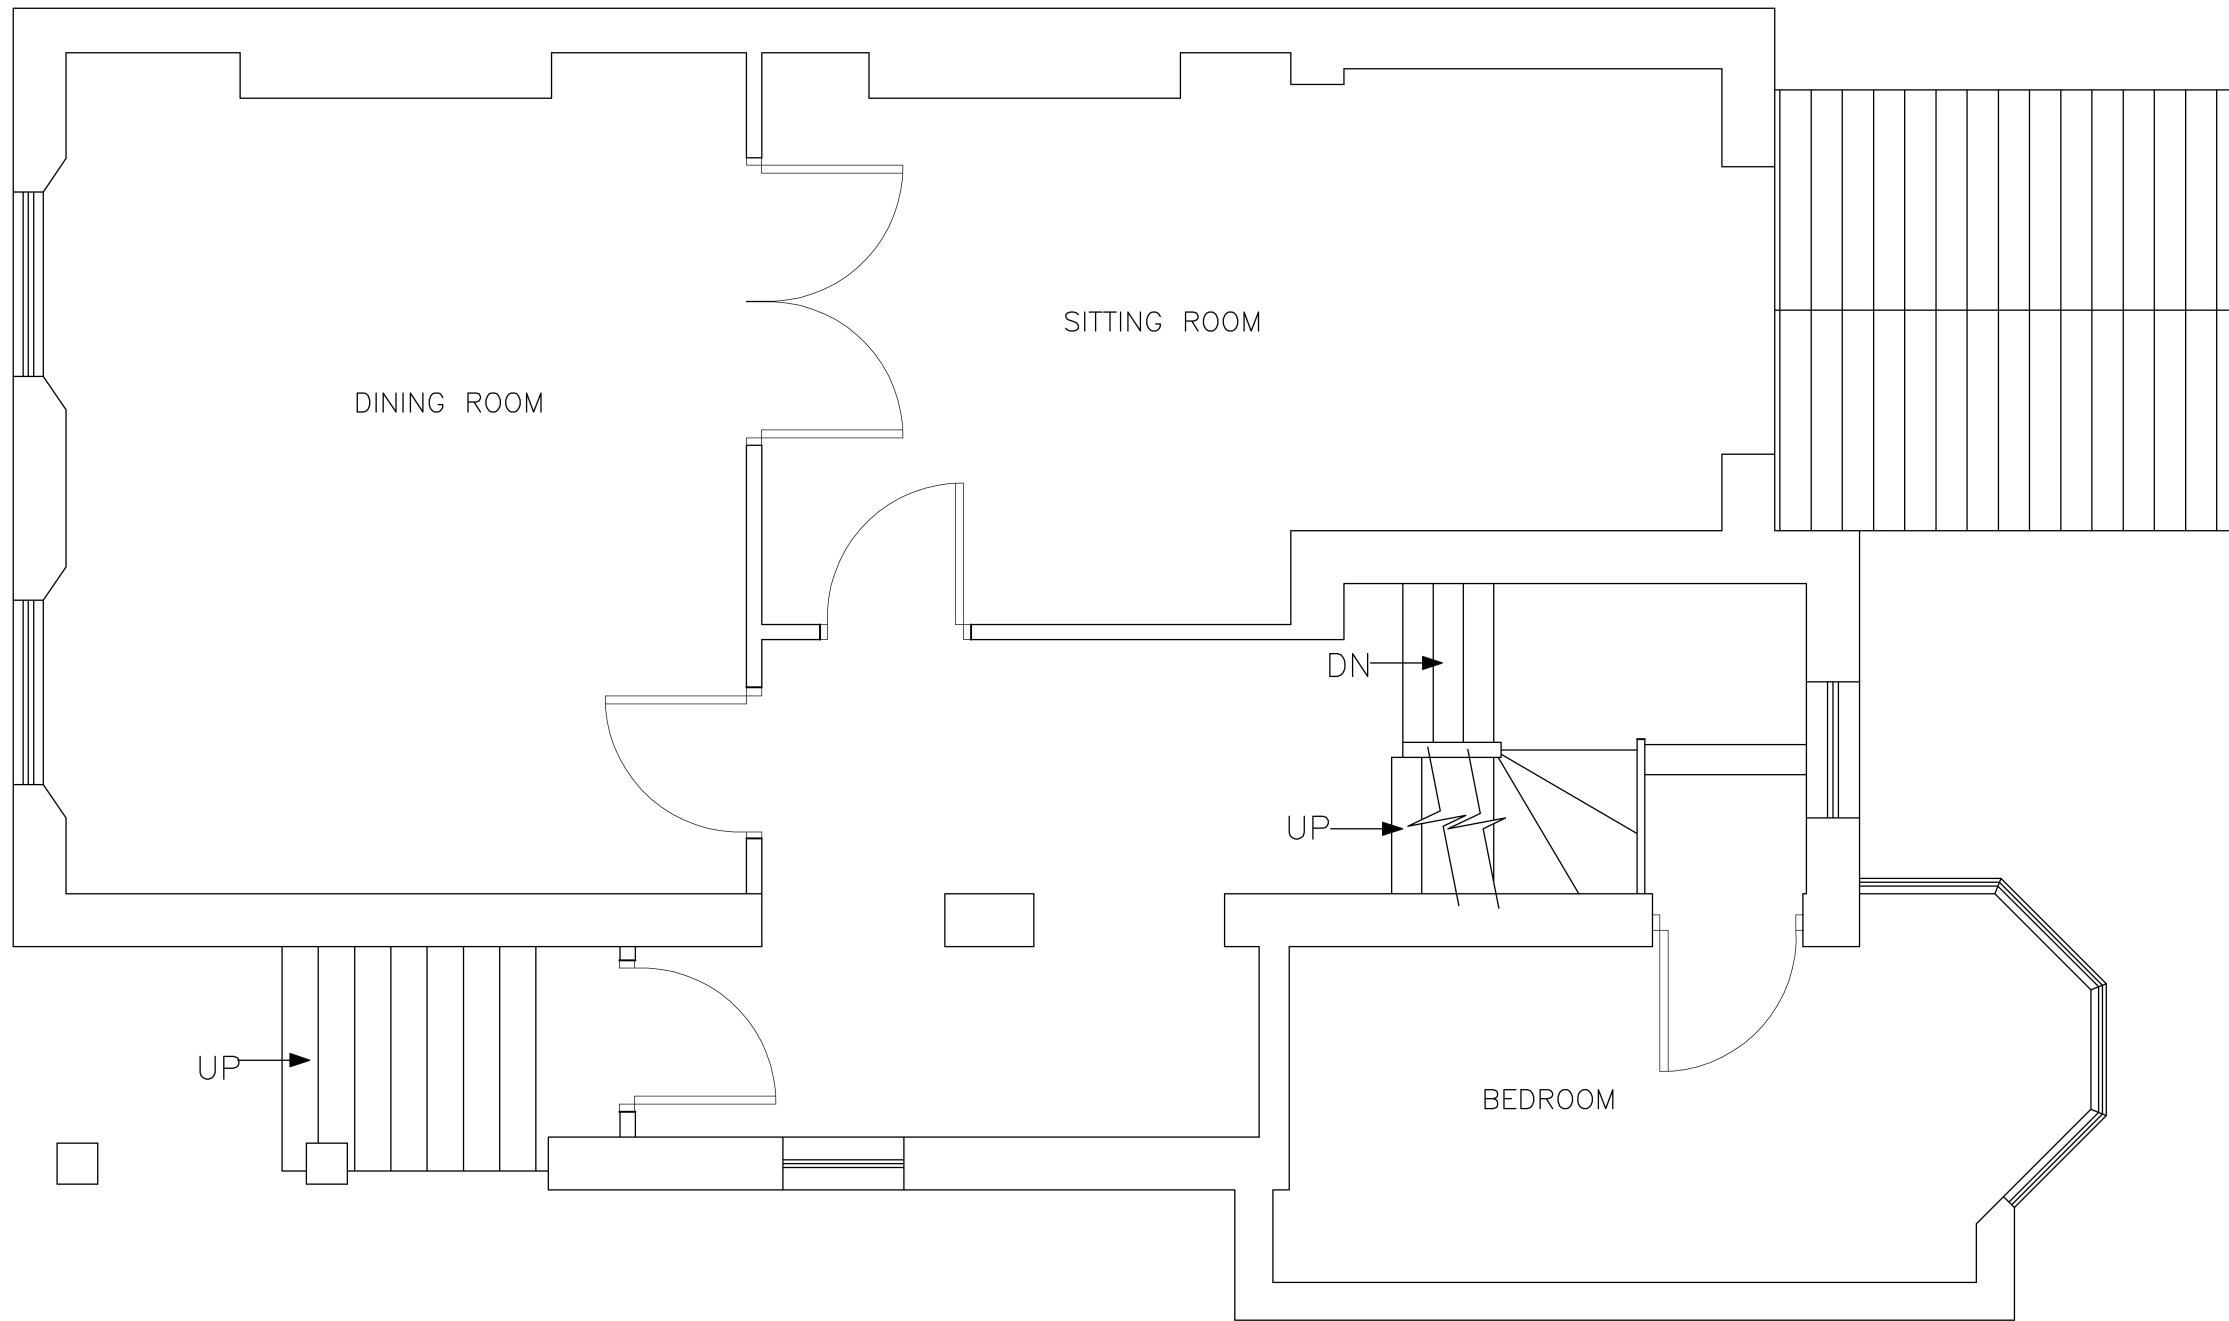

GROUND FLOOR PLAN

1:50