

Originator: DCReviewed by:

Client: MR D BOUCHIER

Project: 93 BELSIZE LANE, LONDON NW3 5AU


Title: EXISTING FLOOR PLAN

Date: OCT 2019

Drg. No: 93BEL/005

Rev -

Rev	Date	Revision	OR	REVIEW
-	00.00.00	.	.	.
.	00.00.00	.	.	.
.	00.00.00	.	.	.

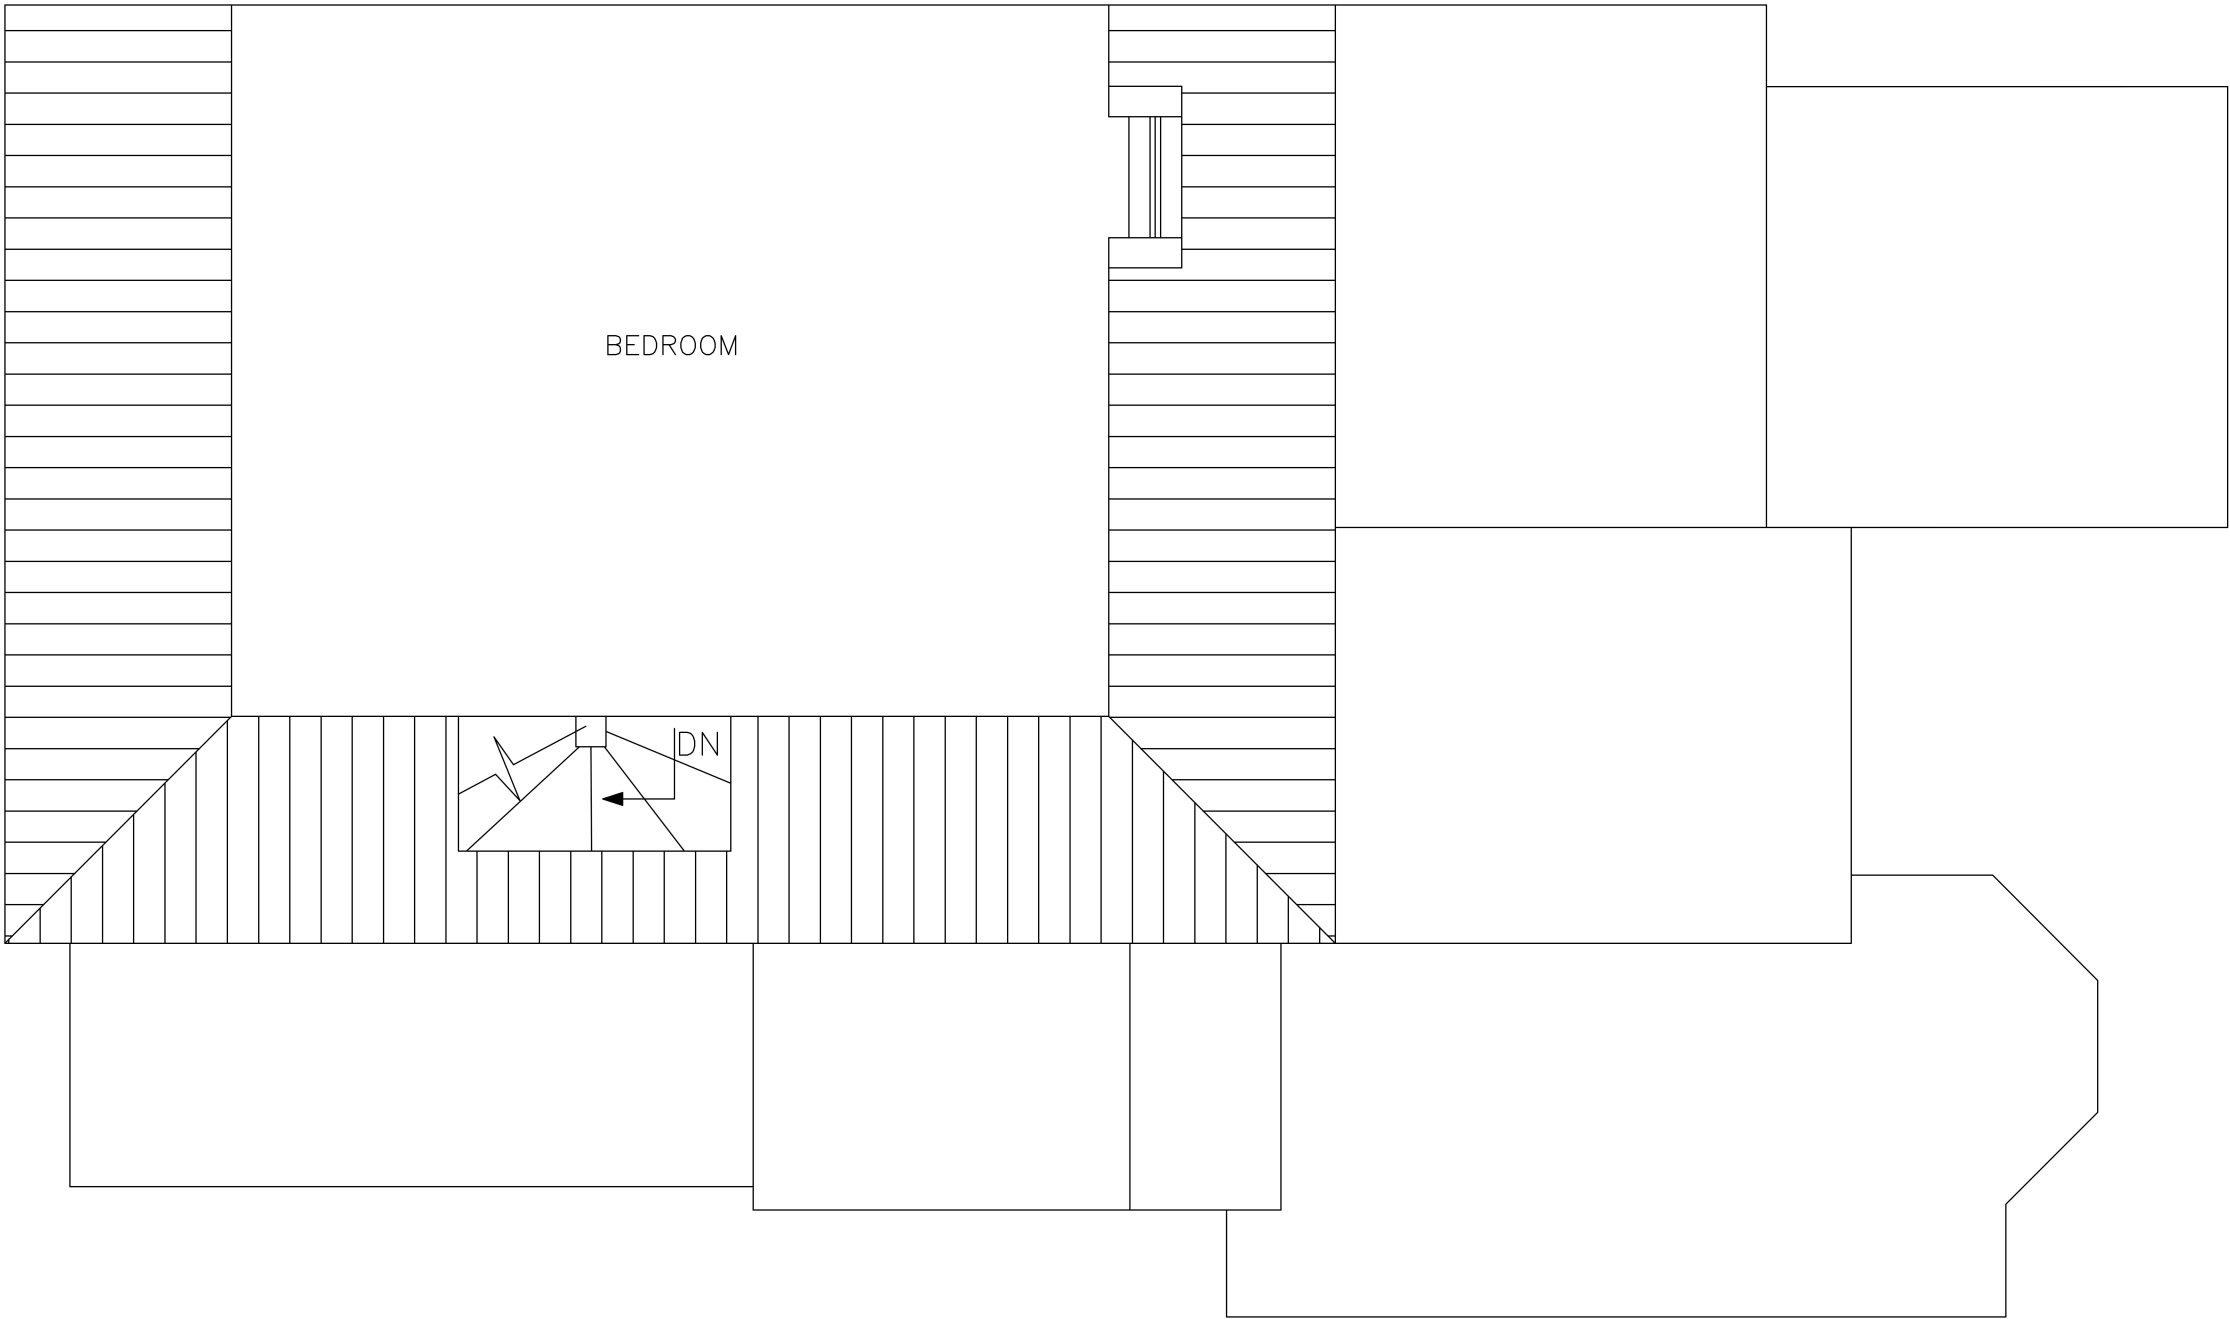

EXISTING THIRD FLOOR PLAN

1:50